


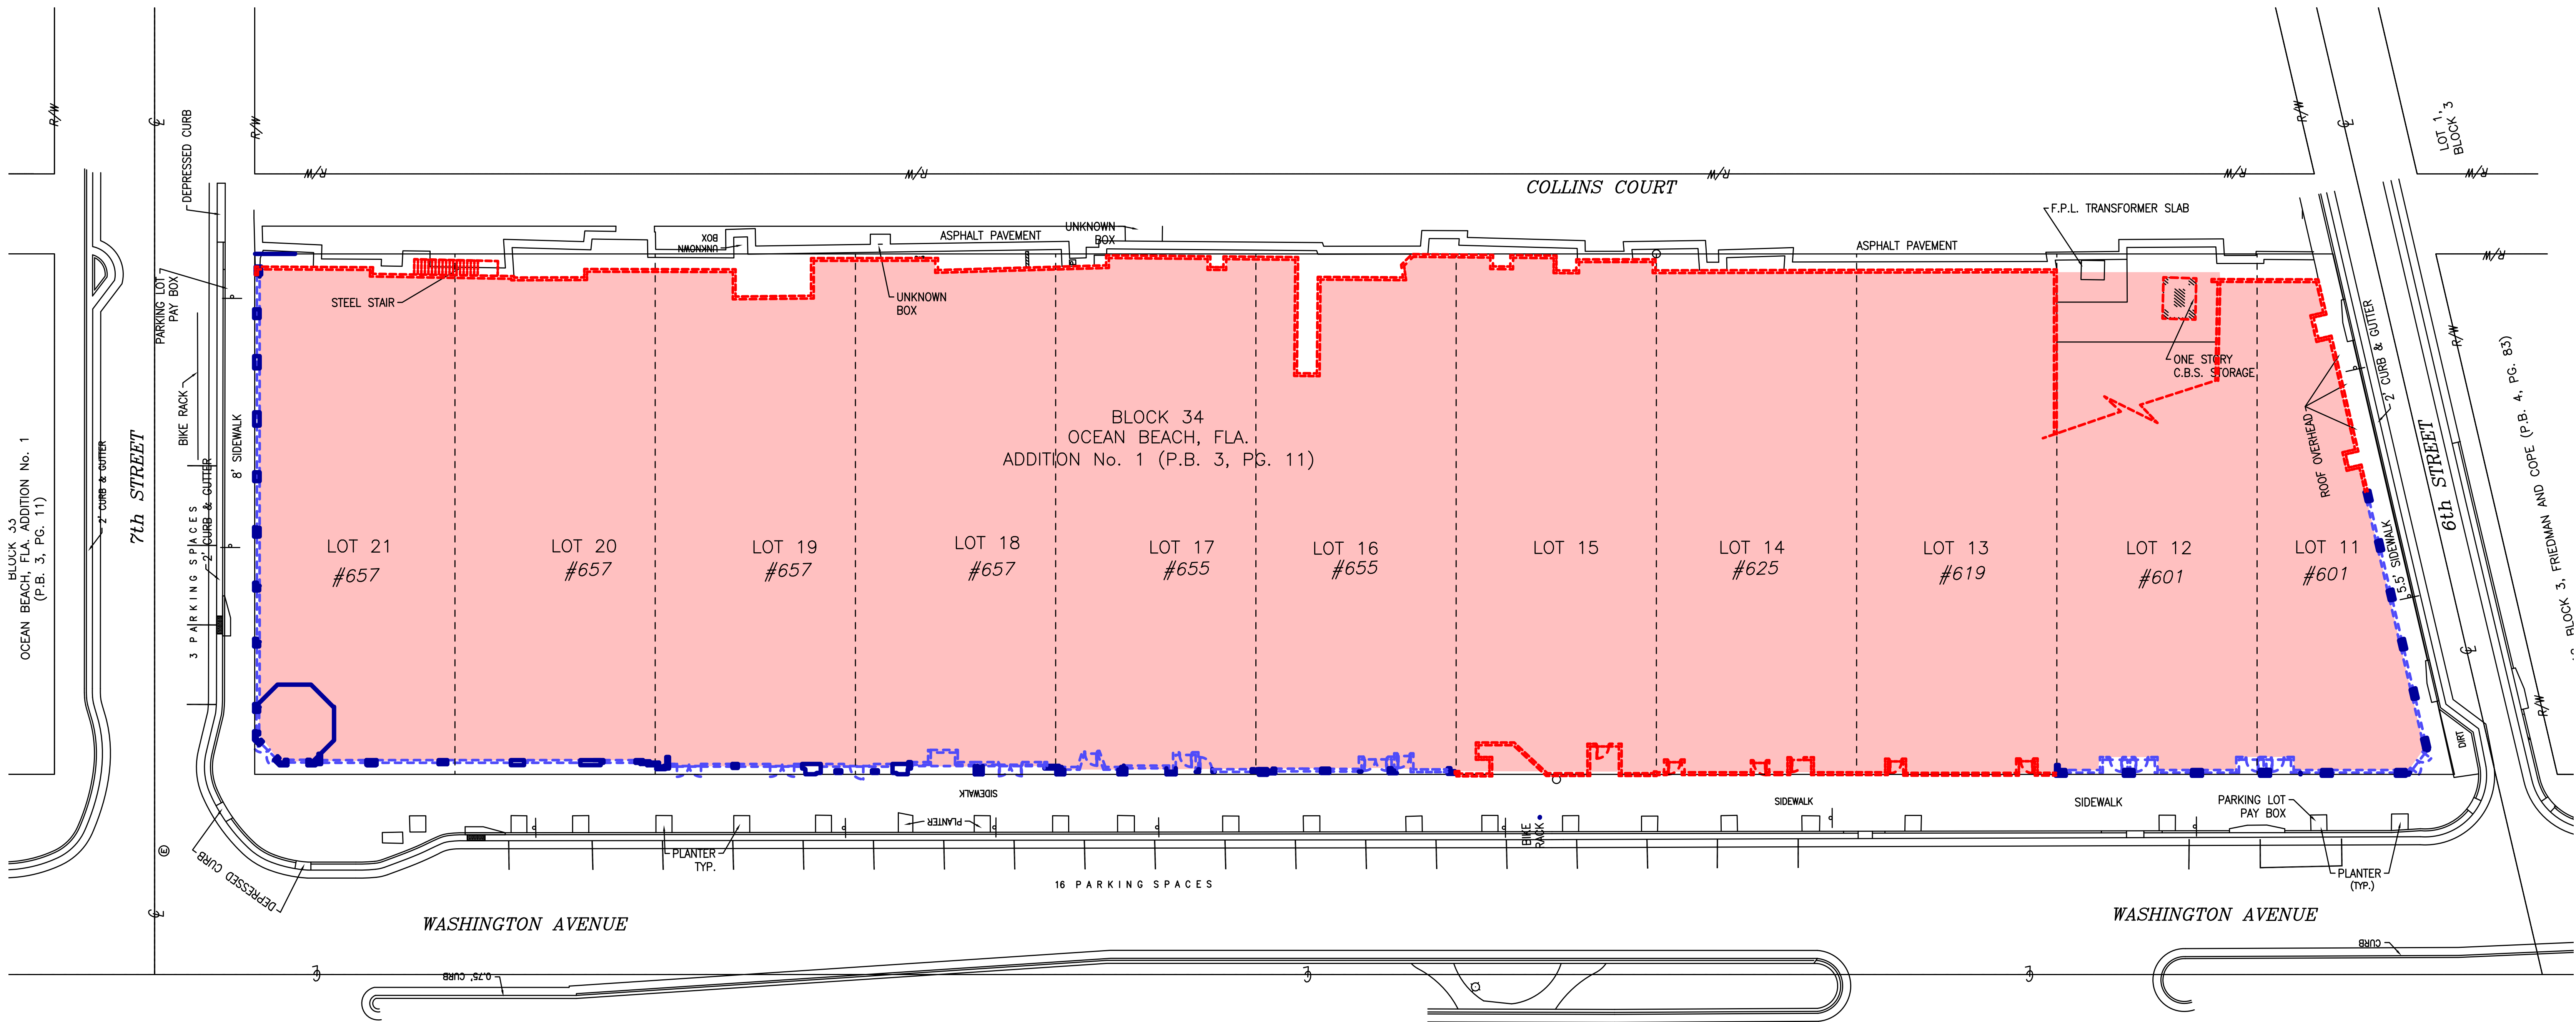

- Retain
- Rehabilitate
- Demolish



Morris Adjmi Architects
www.ma.com
O'Brien Lighting Inc

Washington Squared LLC
Ken Fulk

Raymond Jungles Inc.
Nichols Brosch
Wurst Wolfe &
Associates

601-685 Washington Ave.
Miami Beach, FL

Demolition Plan

Planning Board Final Submittal / 2 March 2016

0' 10' 25' 50'





1



2



3



Morris Adjmi Architects
www.ma.com
O'Brien Lighting Inc

Washington Squared LLC
Ken Fulk

Raymond Jungles Inc.
Nichols Brosch
Wurst Wolfe &
Associates

601-685 Washington Ave.
Miami Beach, FL

Existing Elevations - Washington Ave

Planning Board Final Submittal / 2 March 2016






4



5



6

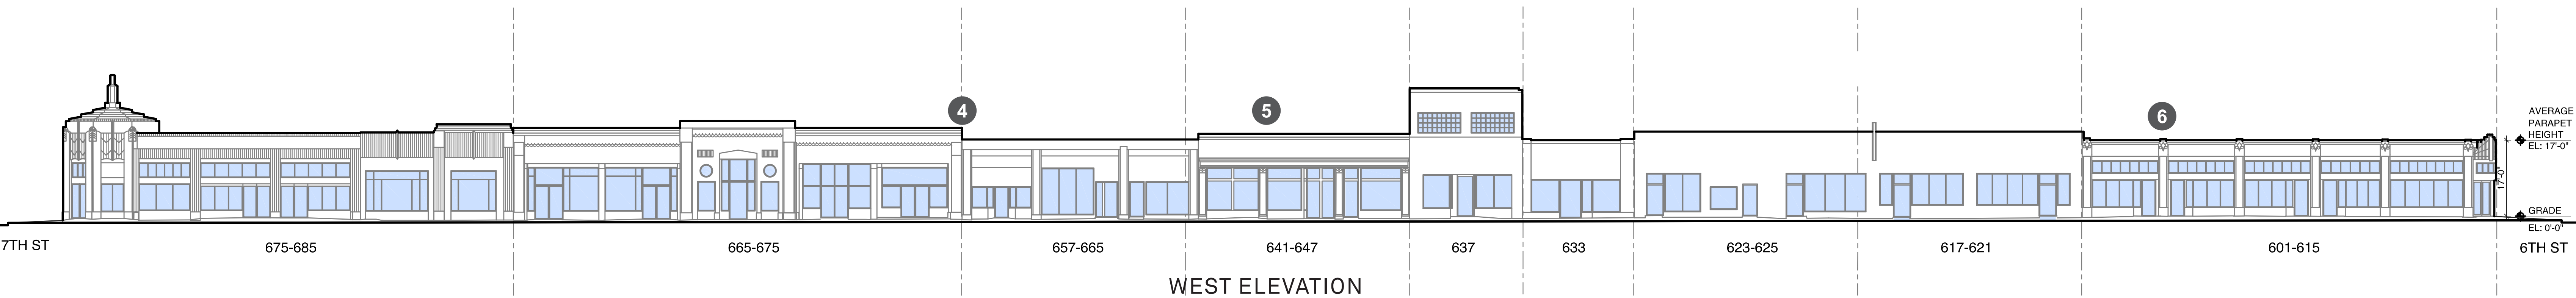

Morris Adjmi Architects
www.ma.com
O'Brien Lighting Inc

Washington
Squared LLC
Ken Fulk

Raymond Jungles
Inc.
Nichols Brosch
Wurst Wolfe &
Associates

601-685 Washington Ave.
Miami Beach, FL

Existing Elevations - Washington Ave

Planning Board Final Submittal / 2 March 2016


0' 10' 25' 50'



1



2

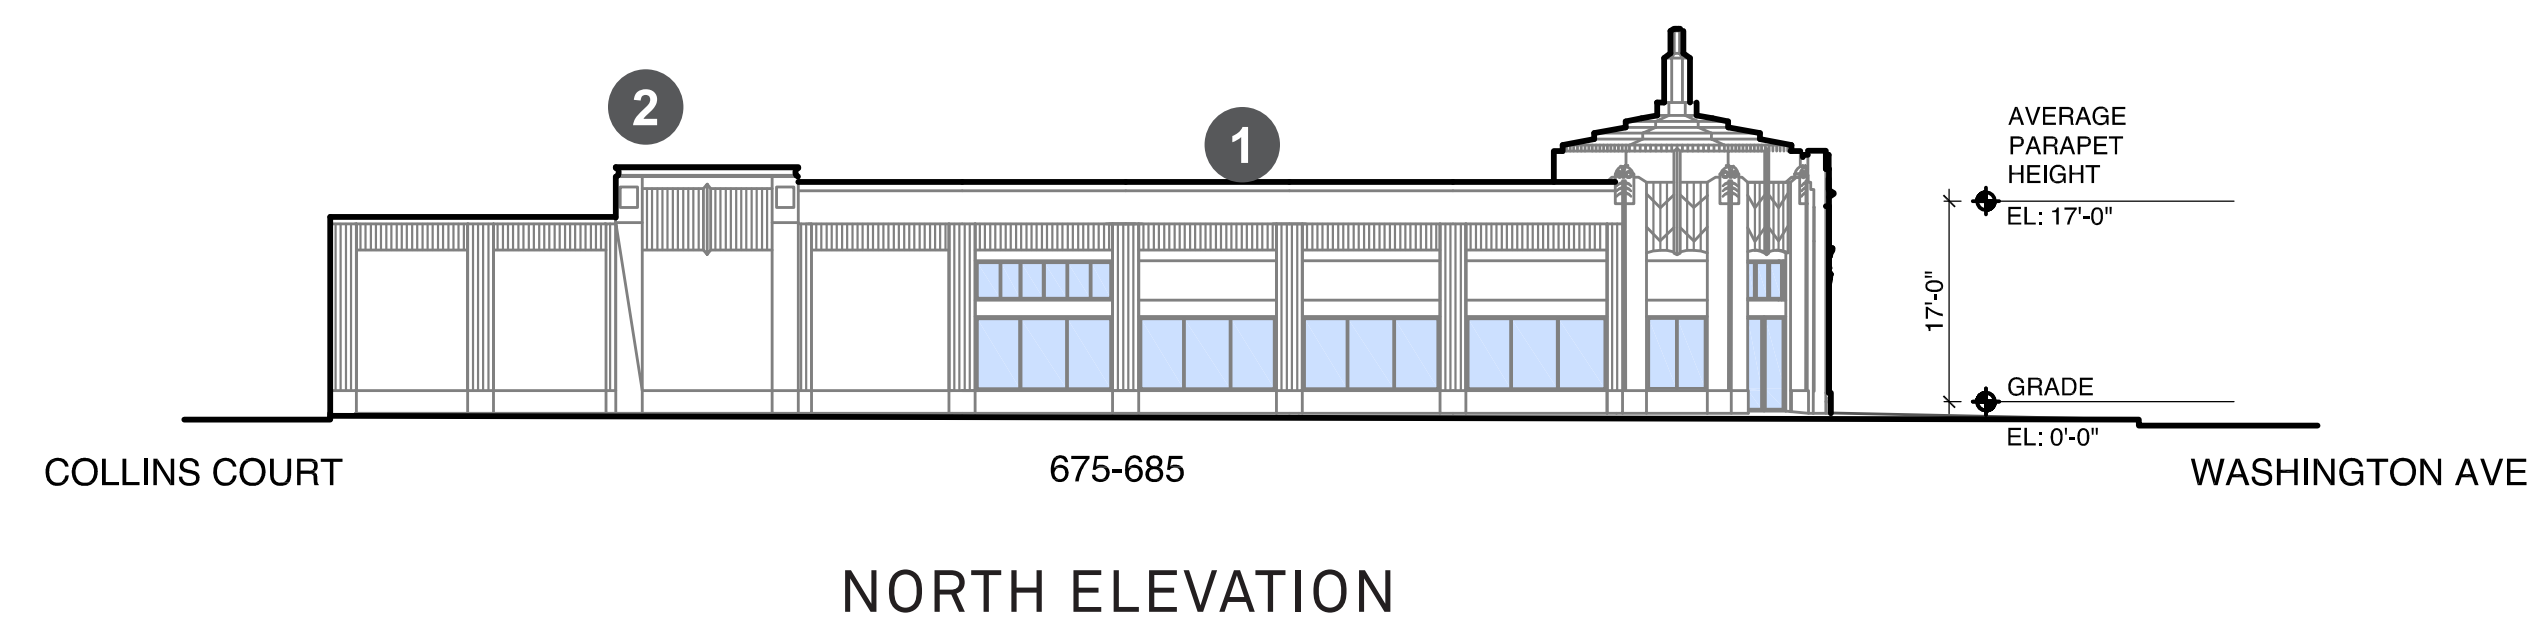

Morris Adjmi Architects
www.ma.com
O'Brien Lighting Inc

Washington
Squared LLC
Ken Fulk

Raymond Jungles
Inc.
Nichols Brosch
Wurst Wolfe &
Associates

601-685 Washington Ave.
Miami Beach, FL

Existing Elevations

Planning Board Final Submittal / 2 March 2016






1



2

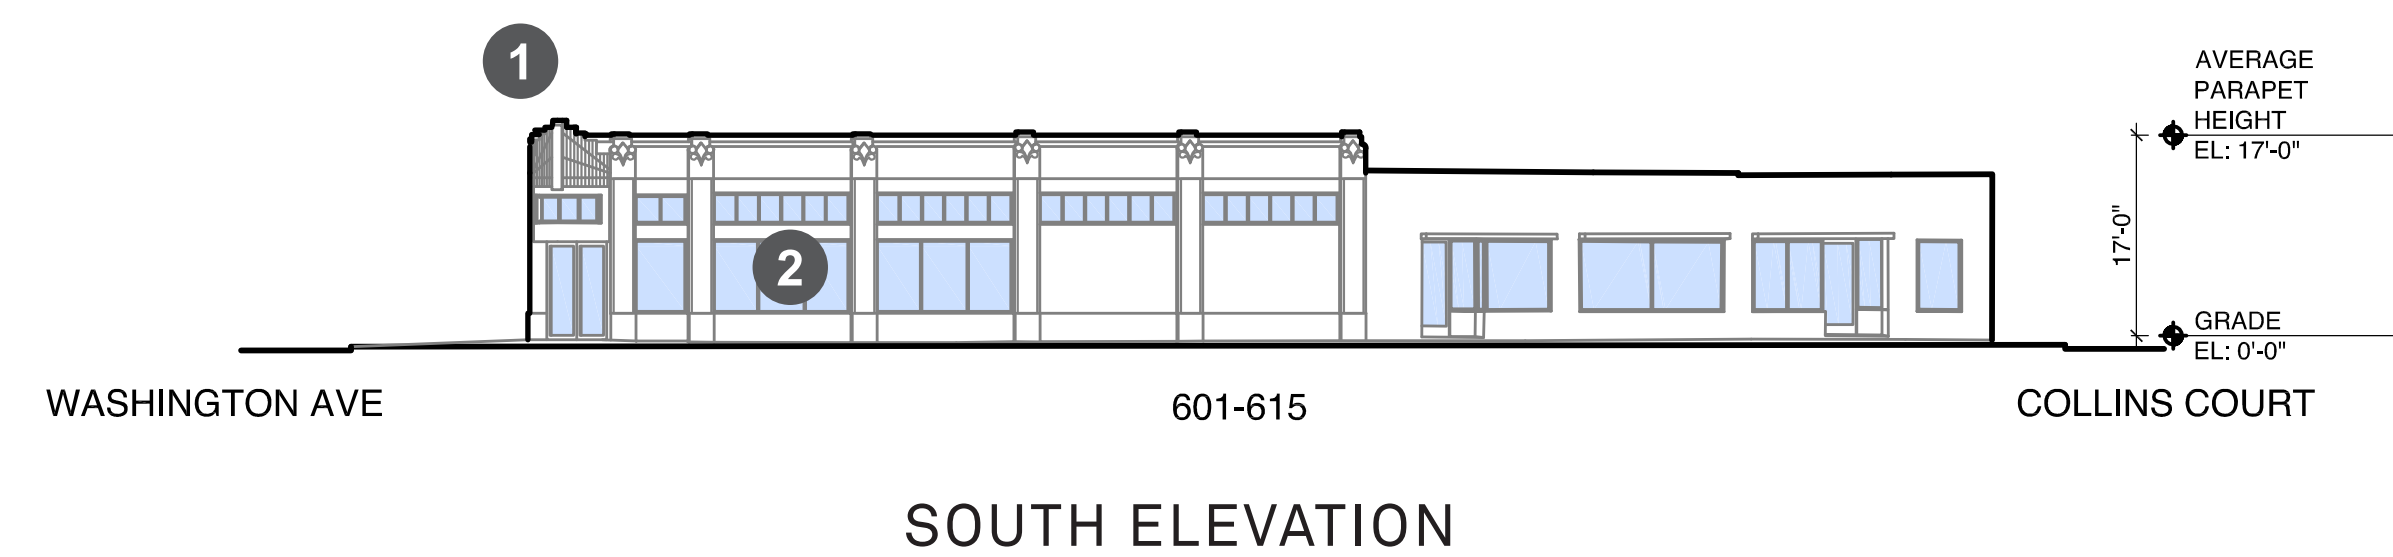

Morris Adjmi Architects
www.ma.com
O'Brien Lighting Inc

Washington
Squared LLC
Ken Fulk


Raymond Jungles
Inc.
Nichols Brosch
Wurst Wolfe &
Associates

601-685 Washington Ave.
Miami Beach, FL


Existing Elevations

Planning Board Final Submittal / 2 March 2016



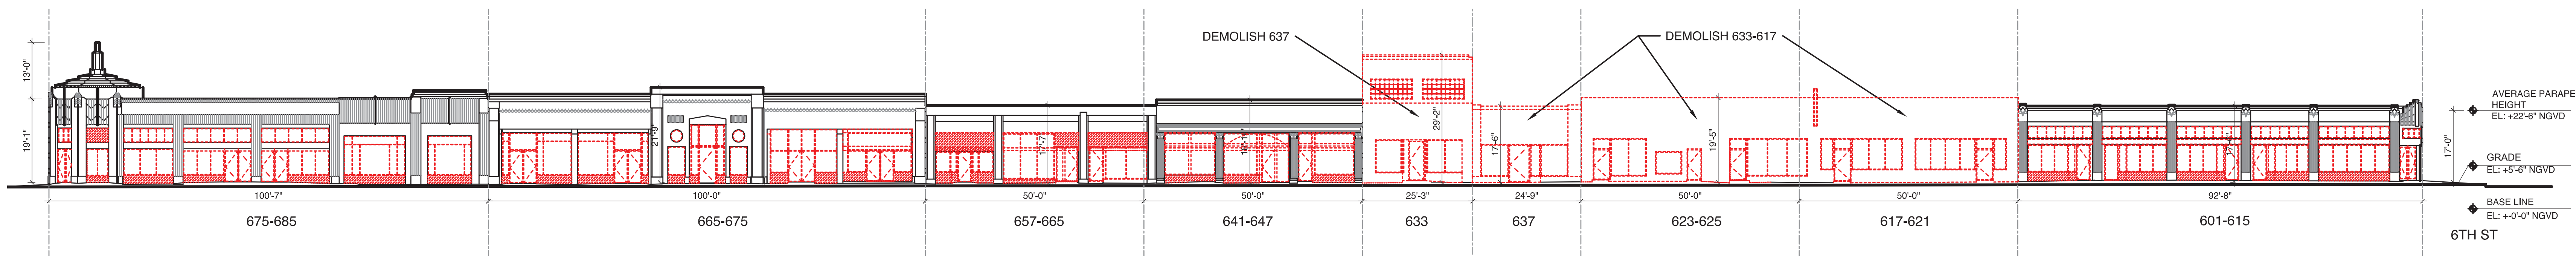


WEST ELEVATION

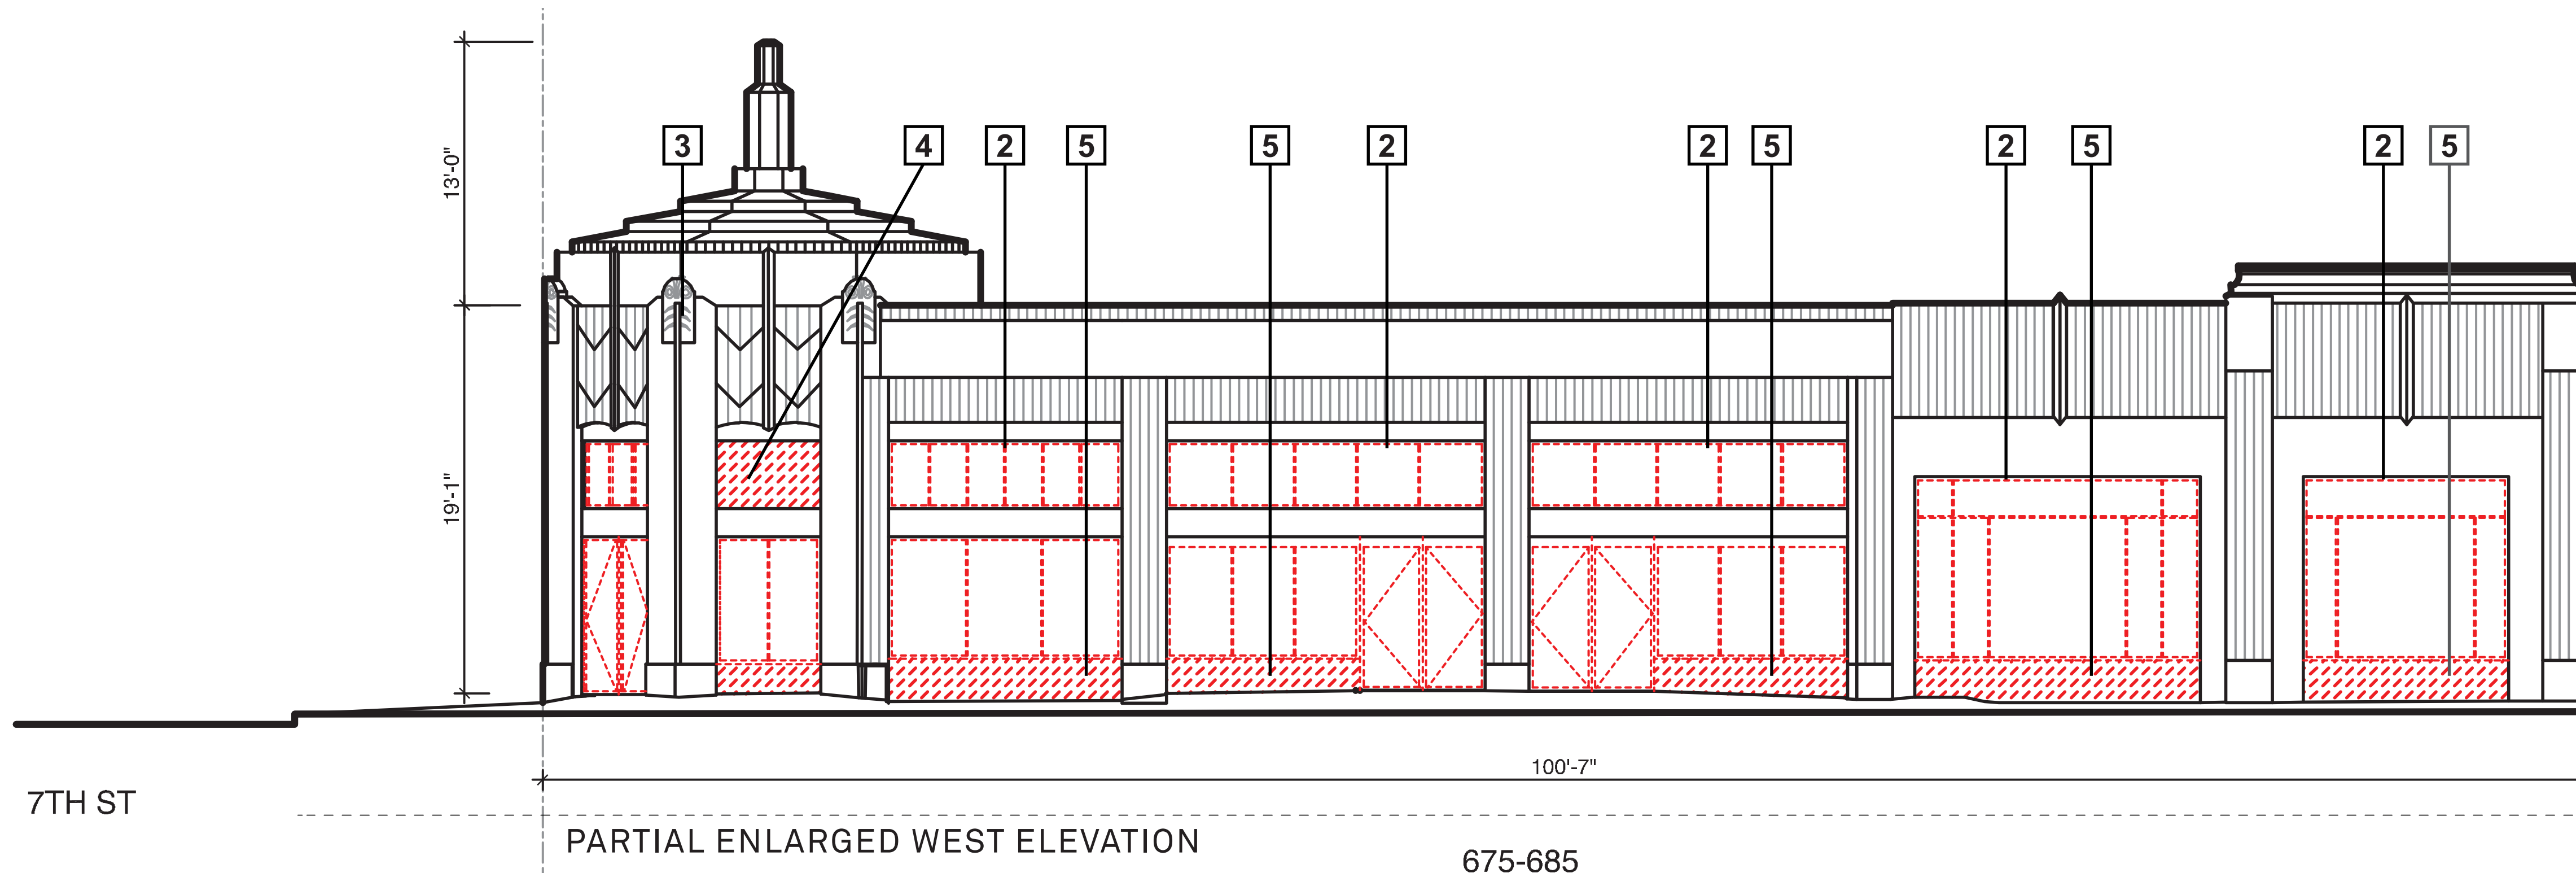

LEGEND

1. REMOVE EXISTING NON-HISTORIC AWNINGS
2. REMOVE NON-HISTORIC WINDOW FRAMES AND TRIM, REPLACE WITH NEW ALUMINUM STOREFRONT ASSEMBLY WITH CUSTOM KYNAR FINISH AS SELECTED BY ARCHITECT. SEE PROPOSED ELEVATIONS FOR MULLION PATTERNS AND DOOR PLACEMENT
3. CLEAN, REPAIR AND RESTORE DECORATIVE STUCCO ELEMENTS, PAINT THROUGHOUT
4. REMOVE PORTION OF NON-HISTORIC MASONRY INFILL
5. REMOVE EXISTING MASONRY KNEE WALL. REPLACE WITH 6" CMU CURB PAINTED TO MATCH HISTORIC FACADE
6. DEMOLISH NON-HISTORIC BUILDING
7. DEMOLISH RECESSED NICHE, SEE PROPOSED ELEVATIONS AND PLANS FOR NEW NICHE LOCATIONS

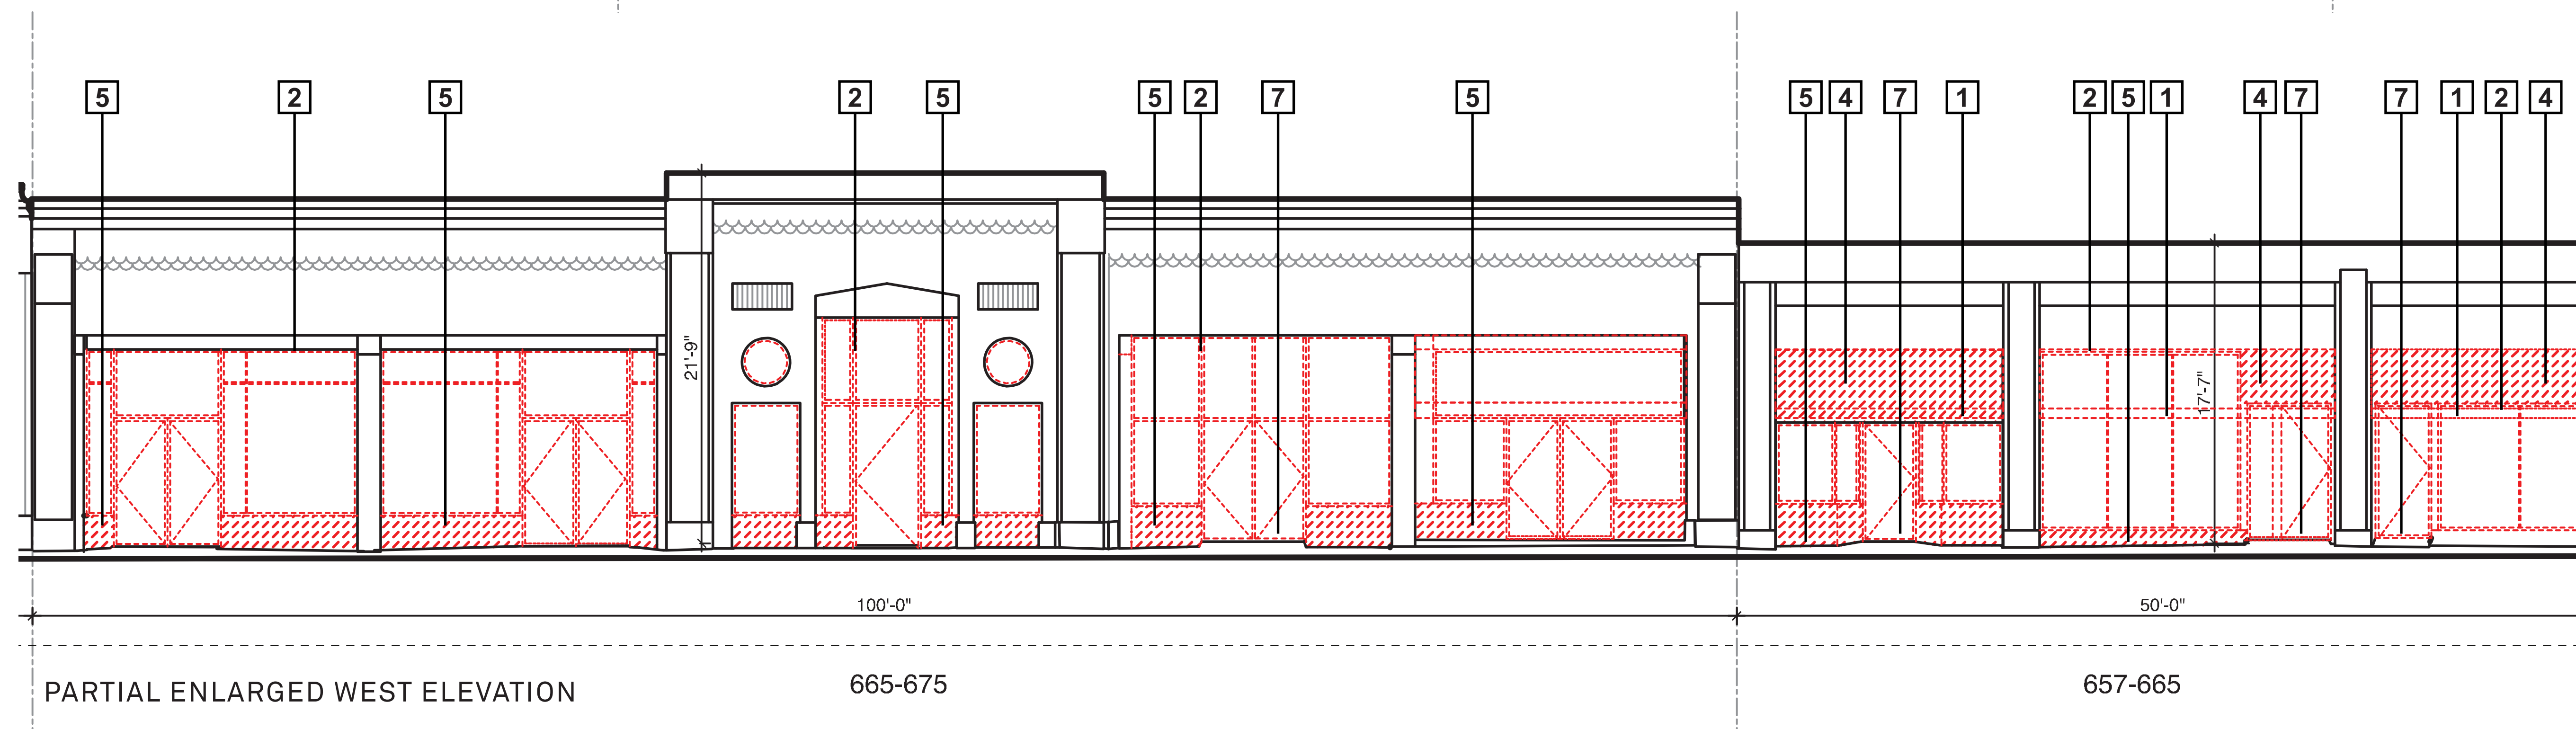

Morris Adjmi Architects
www.ma.com
O'Brien Lighting Inc

Washington Squared LLC
Ken Fulk



Raymond Jungles Inc.
Nichols Brosch
Wurst Wolfe &
Associates

601-685 Washington Ave.
Miami Beach, FL


Demolition Elevations

Planning Board Final Submittal / 2 March 2016



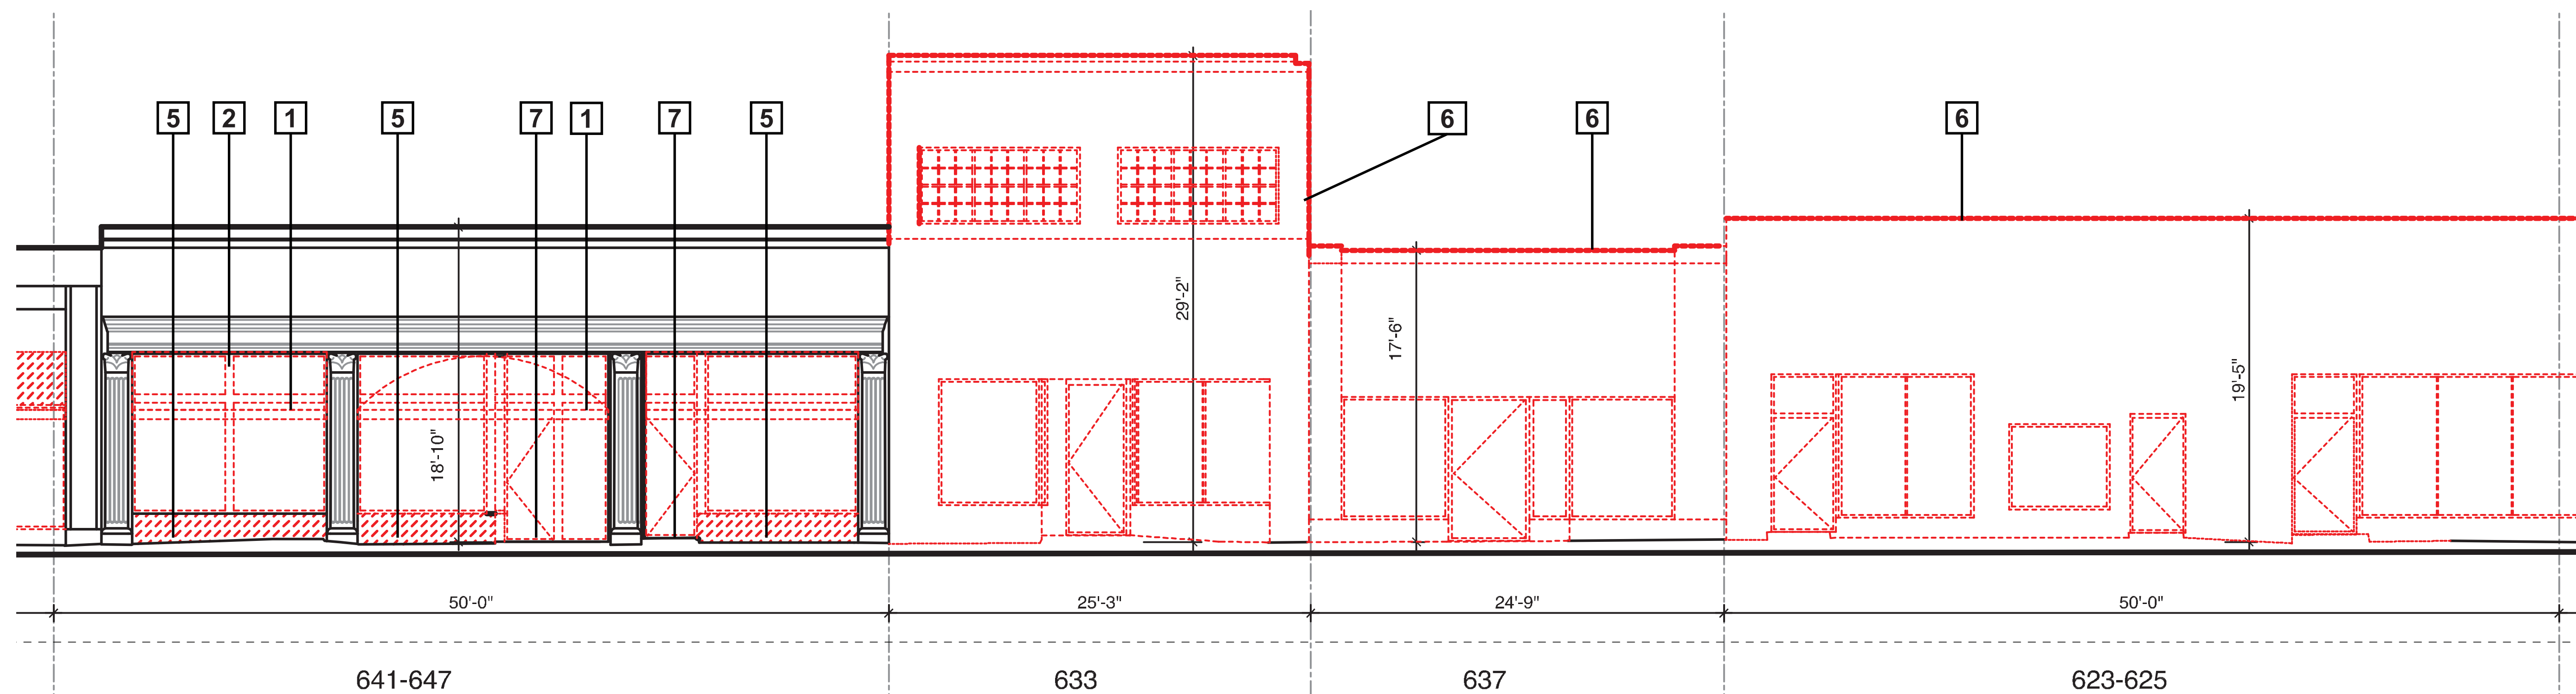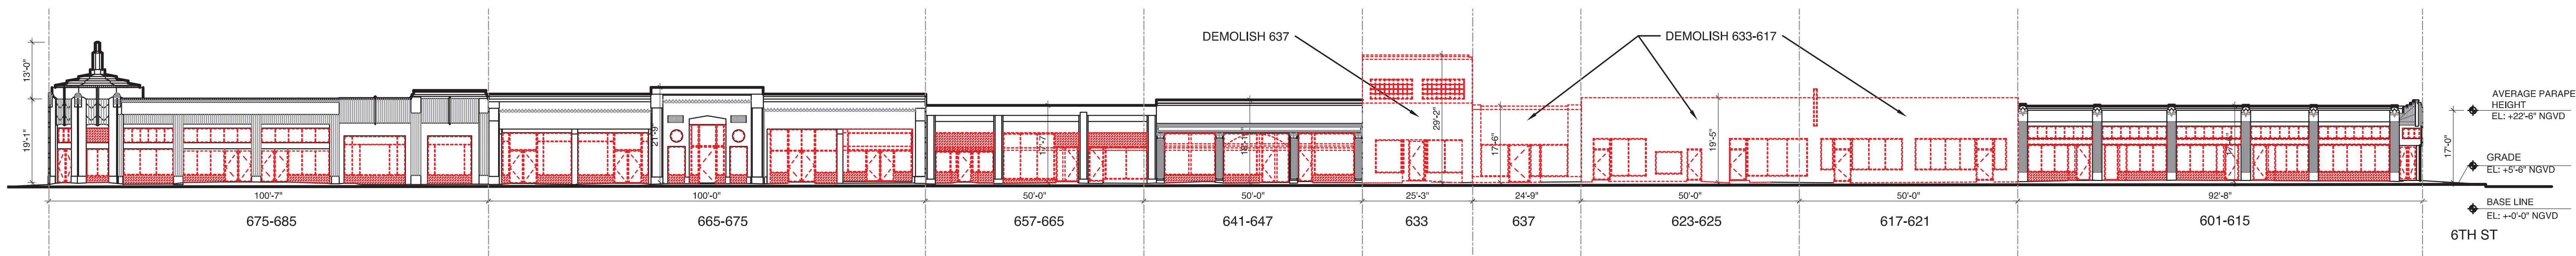

- LEGEND**
1. REMOVE EXISTING NON-HISTORIC AWNINGS
 2. REMOVE NON-HISTORIC WINDOW FRAMES AND TRIM, REPLACE WITH NEW ALUMINUM STOREFRONT ASSEMBLY WITH CUSTOM KYNAR FINISH AS SELECTED BY ARCHITECT. SEE PROPOSED ELEVATIONS FOR MULLION PATTERNS AND DOOR PLACEMENT
 3. CLEAN, REPAIR AND RESTORE DECORATIVE STUCCO ELEMENTS, PAINT THROUGHOUT
 4. REMOVE PORTION OF NON-HISTORIC MASONRY INFILL
 5. REMOVE EXISTING MASONRY KNEE WALL. REPLACE WITH 6" CMU CURB PAINTED TO MATCH HISTORIC FACADE
 6. DEMOLISH NON-HISTORIC BUILDING
 7. DEMOLISH RECESSED NICHE, SEE PROPOSED ELEVATIONS AND PLANS FOR NEW NICHE LOCATIONS

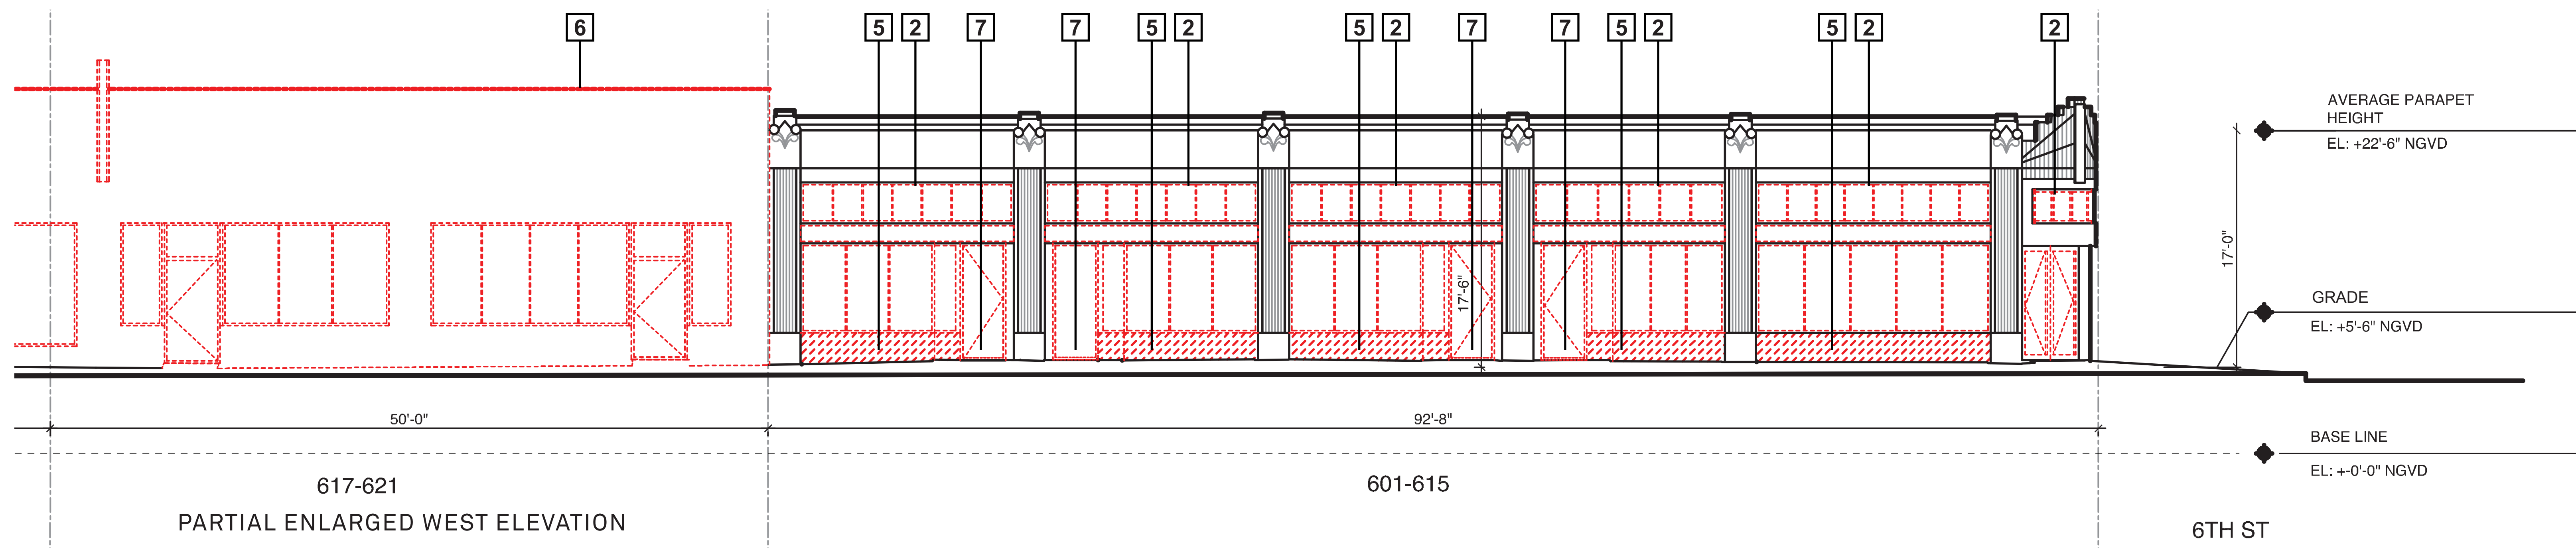

Morris Adjmi Architects
www.ma.com
O'Brien Lighting Inc

Washington Squared LLC
Ken Fulk

Raymond Jungles Inc.
Nichols Brosch
Wurst Wolfe &
Associates



601-685 Washington Ave.
Miami Beach, FL

Demolition Elevations

Planning Board Final Submittal / 2 March 2016

LEGEND

1. REMOVE EXISTING NON-HISTORIC AWNINGS
2. REMOVE NON-HISTORIC WINDOW FRAMES AND TRIM, REPLACE WITH NEW ALUMINUM STOREFRONT ASSEMBLY WITH CUSTOM KYNAR FINISH AS SELECTED BY ARCHITECT. SEE PROPOSED ELEVATIONS FOR MULLION PATTERNS AND DOOR PLACEMENT
3. CLEAN, REPAIR AND RESTORE DECORATIVE STUCCO ELEMENTS, PAINT THROUGHOUT
4. REMOVE PORTION OF NON-HISTORIC MASONRY INFILL
5. REMOVE EXISTING MASONRY KNEE WALL REPLACE WITH 6" CMU CURB PAINTED TO MATCH HISTORIC FACADE
6. DEMOLISH NON-HISTORIC BUILDING
7. DEMOLISH RECESSED NICHE, SEE PROPOSED ELEVATIONS AND PLANS FOR NEW NICHE LOCATIONS

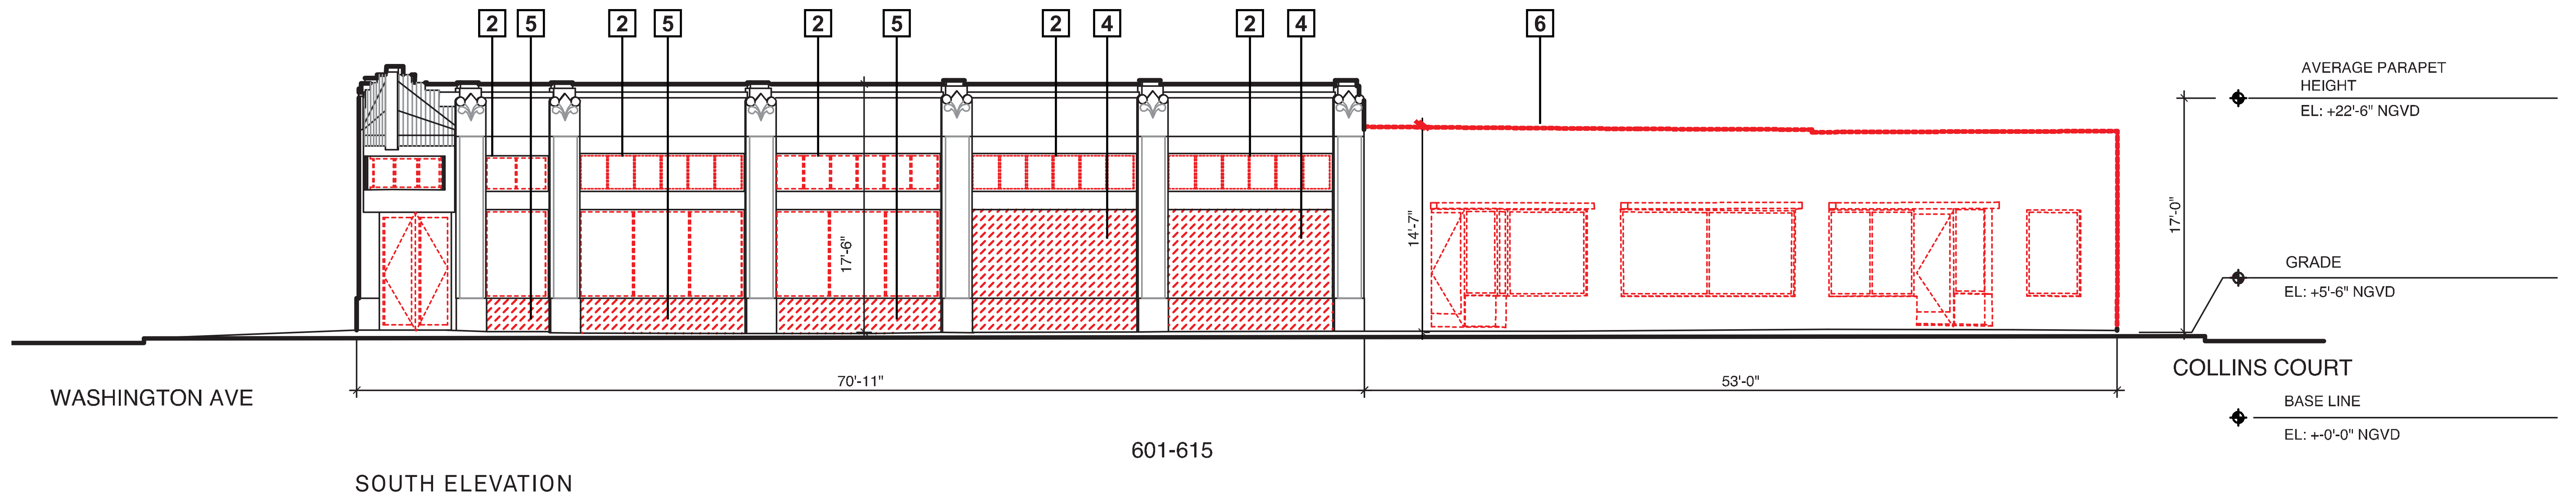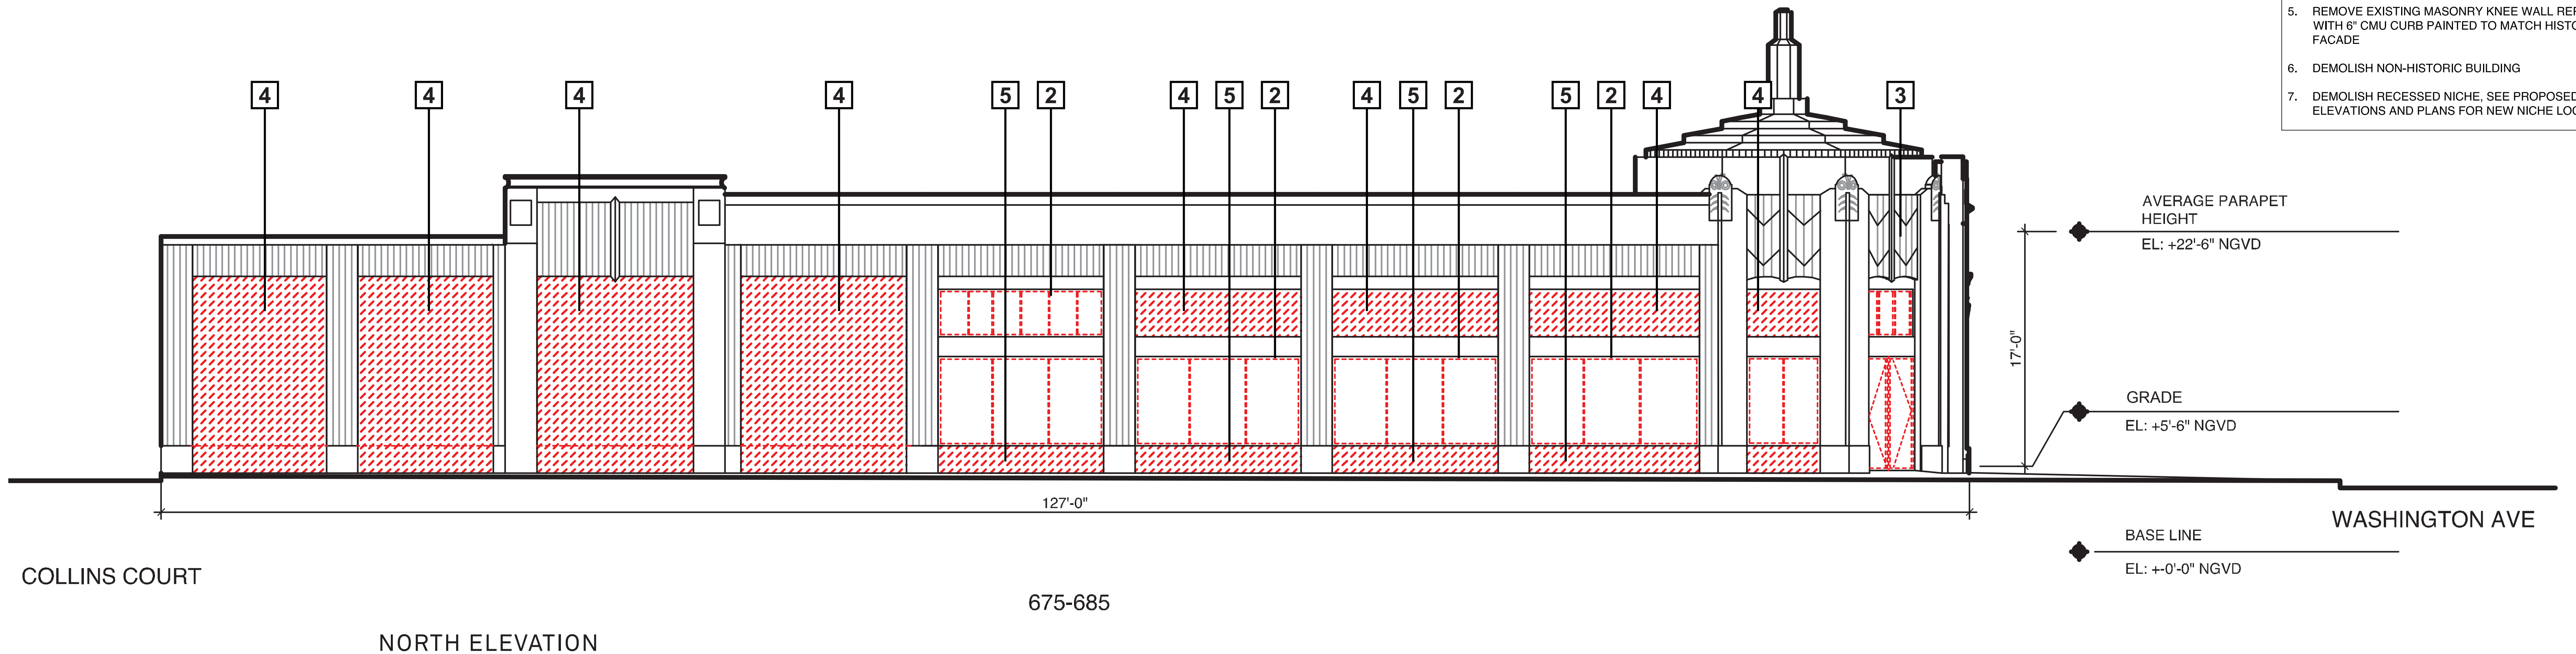

Morris Adjmi Architects
www.ma.com
O'Brien Lighting Inc

Washington Squared LLC
Ken Fulk

Raymond Jungles Inc.
Nichols Brosch
Wurst Wolfe &
Associates

601-685 Washington Ave.
Miami Beach, FL

Demolition Elevations

Planning Board Final Submittal / 2 March 2016

0' 2' 6' 12'