



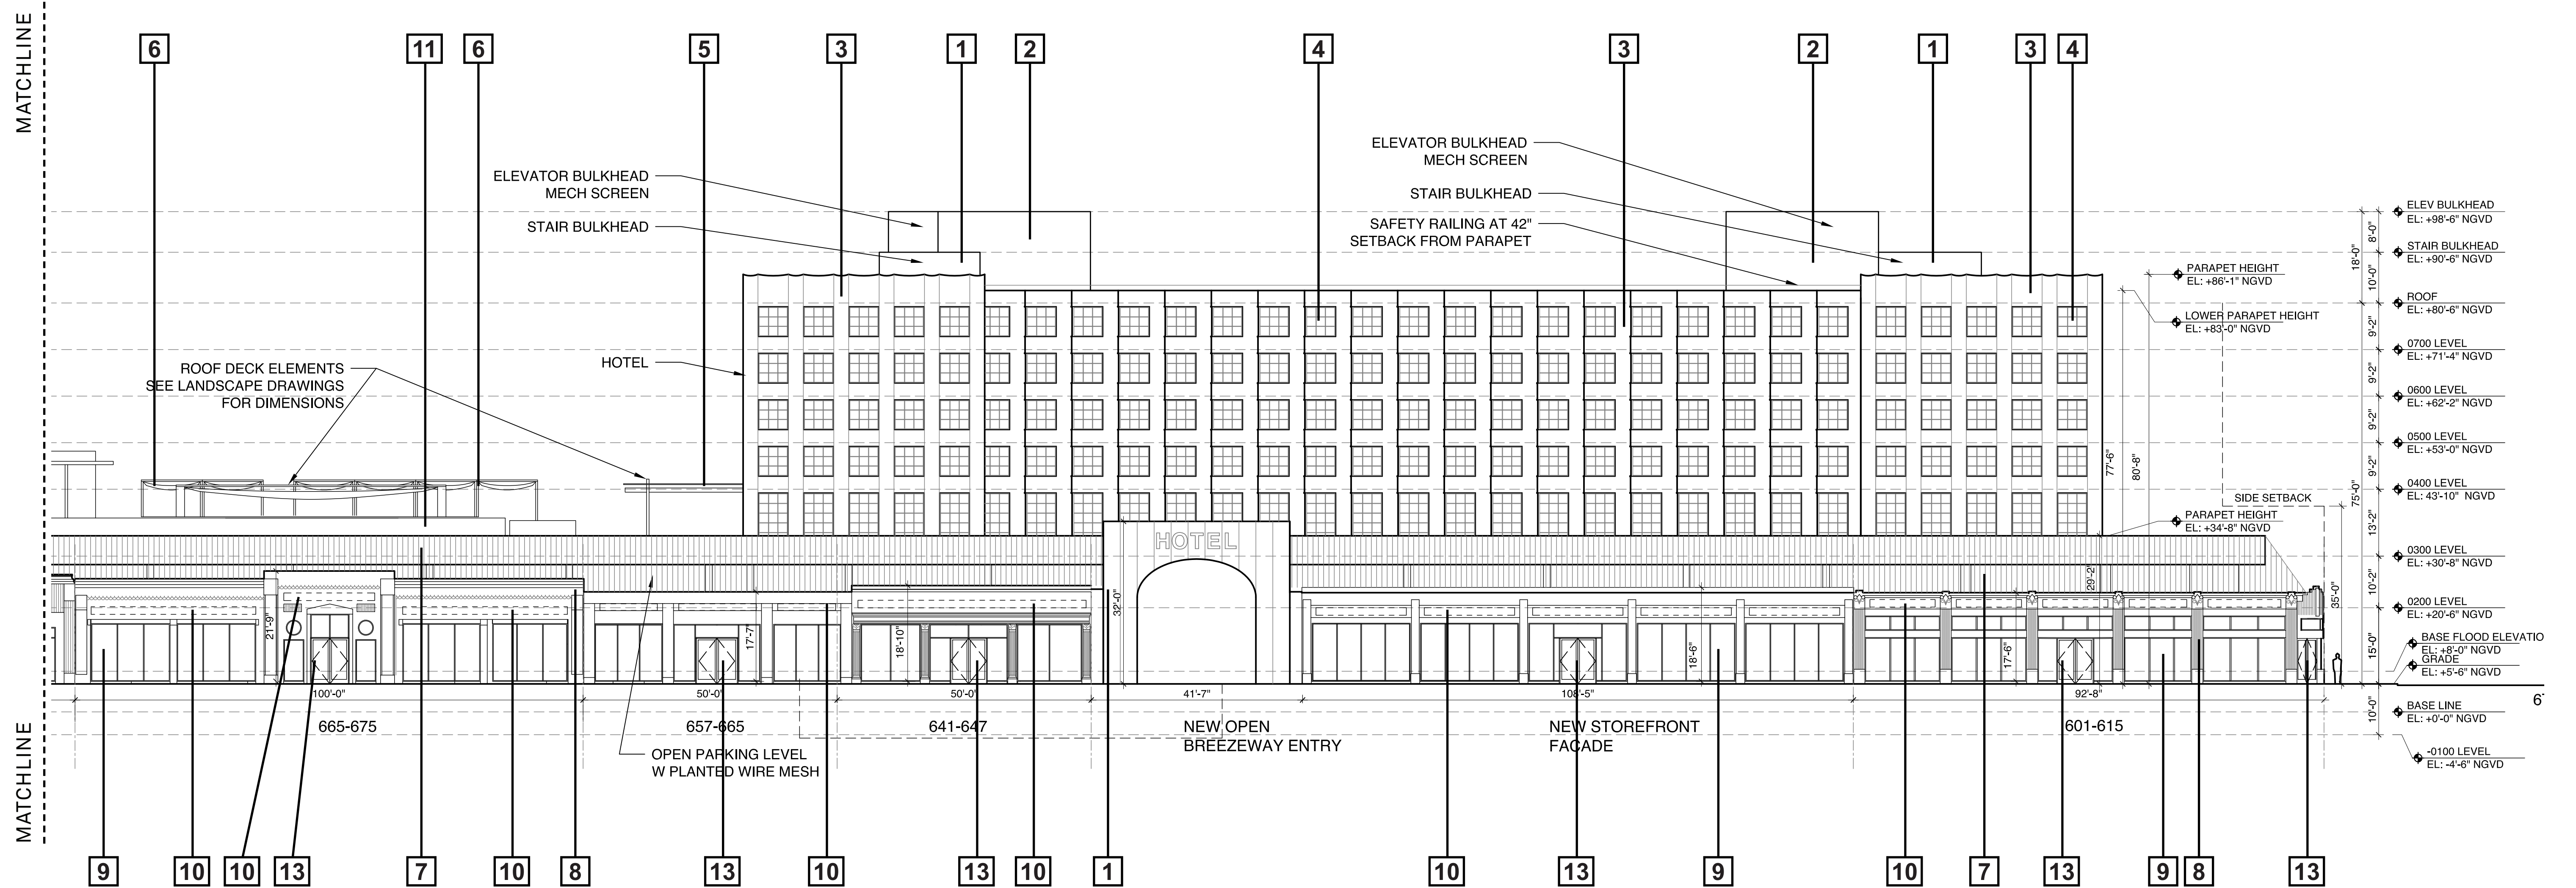

WEST ELEVATION

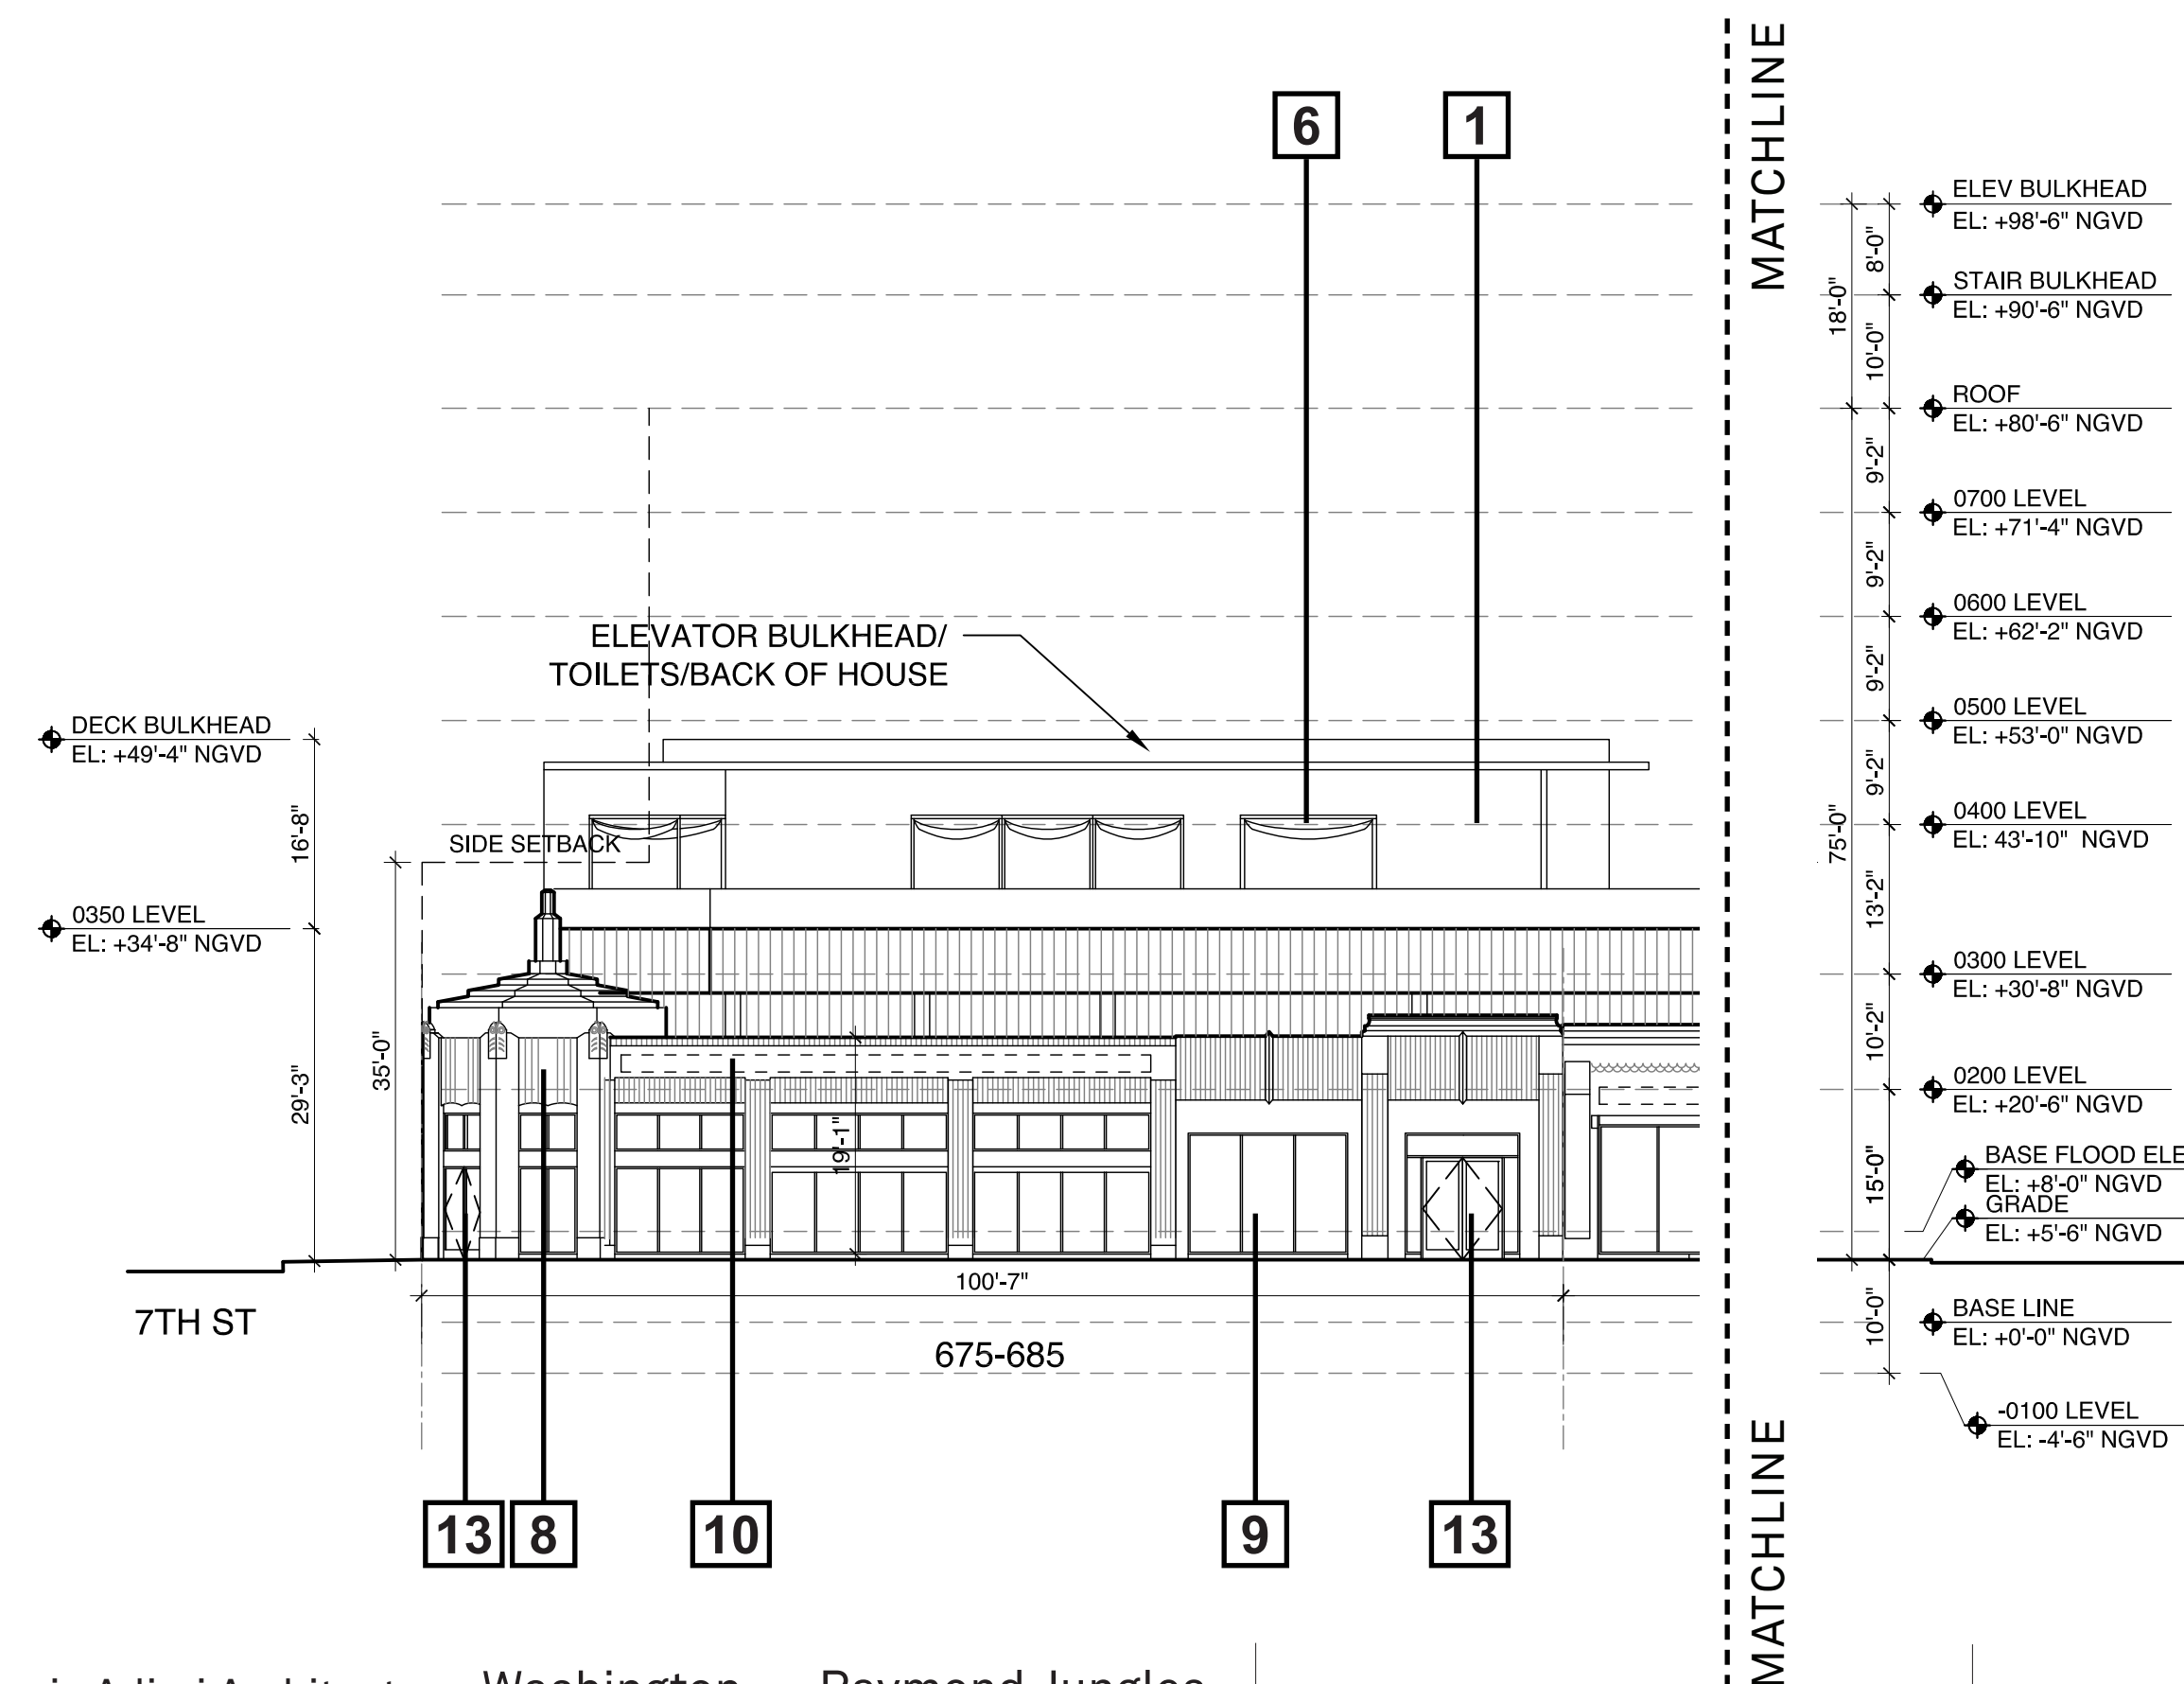

LEGEND

- | | | |
|--|--|---|
| 1. MASONRY- CMU OR CIP SUBSTRATE W/ SMOOTH STUCCO FINISH CUSTOM COLOR TO BE SELECTED BY ARCHITECT. | 5. PRE-ENGINEERED CANOPY WITH TENSILE FABRIC ³ | 10. AREA OF SIGNAGE INDICATED W DASHED LINE SIGNAGE TO BE METAL HELD OFF HISTORIC FACADE AND BACKLIT. |
| 2. LOUVER ASSEMBLY WITH INSECT SCREENS IN EXTRUDED ALUMINUM FRAME | 6. TRELLIS WITH FABRIC COVERING | 11. CABLE RAILING |
| 3. WALL CONSTRUCTION - GFRC PANELS OVER HEAVY GAUGE METAL FRAMING. GFRC PANELS TO HAVE CUSTOM COLOR AND FINISH SELECTED BY ARCHITECT | 7. WIRE SCREEN WITH PLANTINGS | 12. STEEL STAIR ASSEMBLY WITH CABLE GUARDRAILS |
| 4. ALUMINUM FRAME WINDOWS WITH CUSTOM KYNAR FINISH. SIMULATED DIVIDED LITES, CLEAR GLASS | 8. EXISTING STUCCO AND CAST ELEMENTS TO BE RESTORED AND PAINTED | 13. NEW ALUMINUM DOUBLE DOOR WITHIN RECESSED NICHE FINISH TO MATCH STOREFRONT MULLIONS. |
| | 9. ALUMINUM STOREFRONT ASSEMBLY WITH KYNAR FINISH AND TINTED CLEAR GLASS WITHIN EXISTING MASONRY OPENINGS. TO MEET WIND LOAD REQUIREMENTS. | |



Morris Adjmi Architects
www.ma.com
O'Brien Lighting Inc


Washington Squared LLC
Ken Fulk

Raymond Jungles Inc.
Nichols Brosch
Wurst Wolfe &
Associates

601-685 Washington Ave.
Miami Beach, FL

Enlarged Building Elevation

Planning Board Final Submittal / 2 March 2016

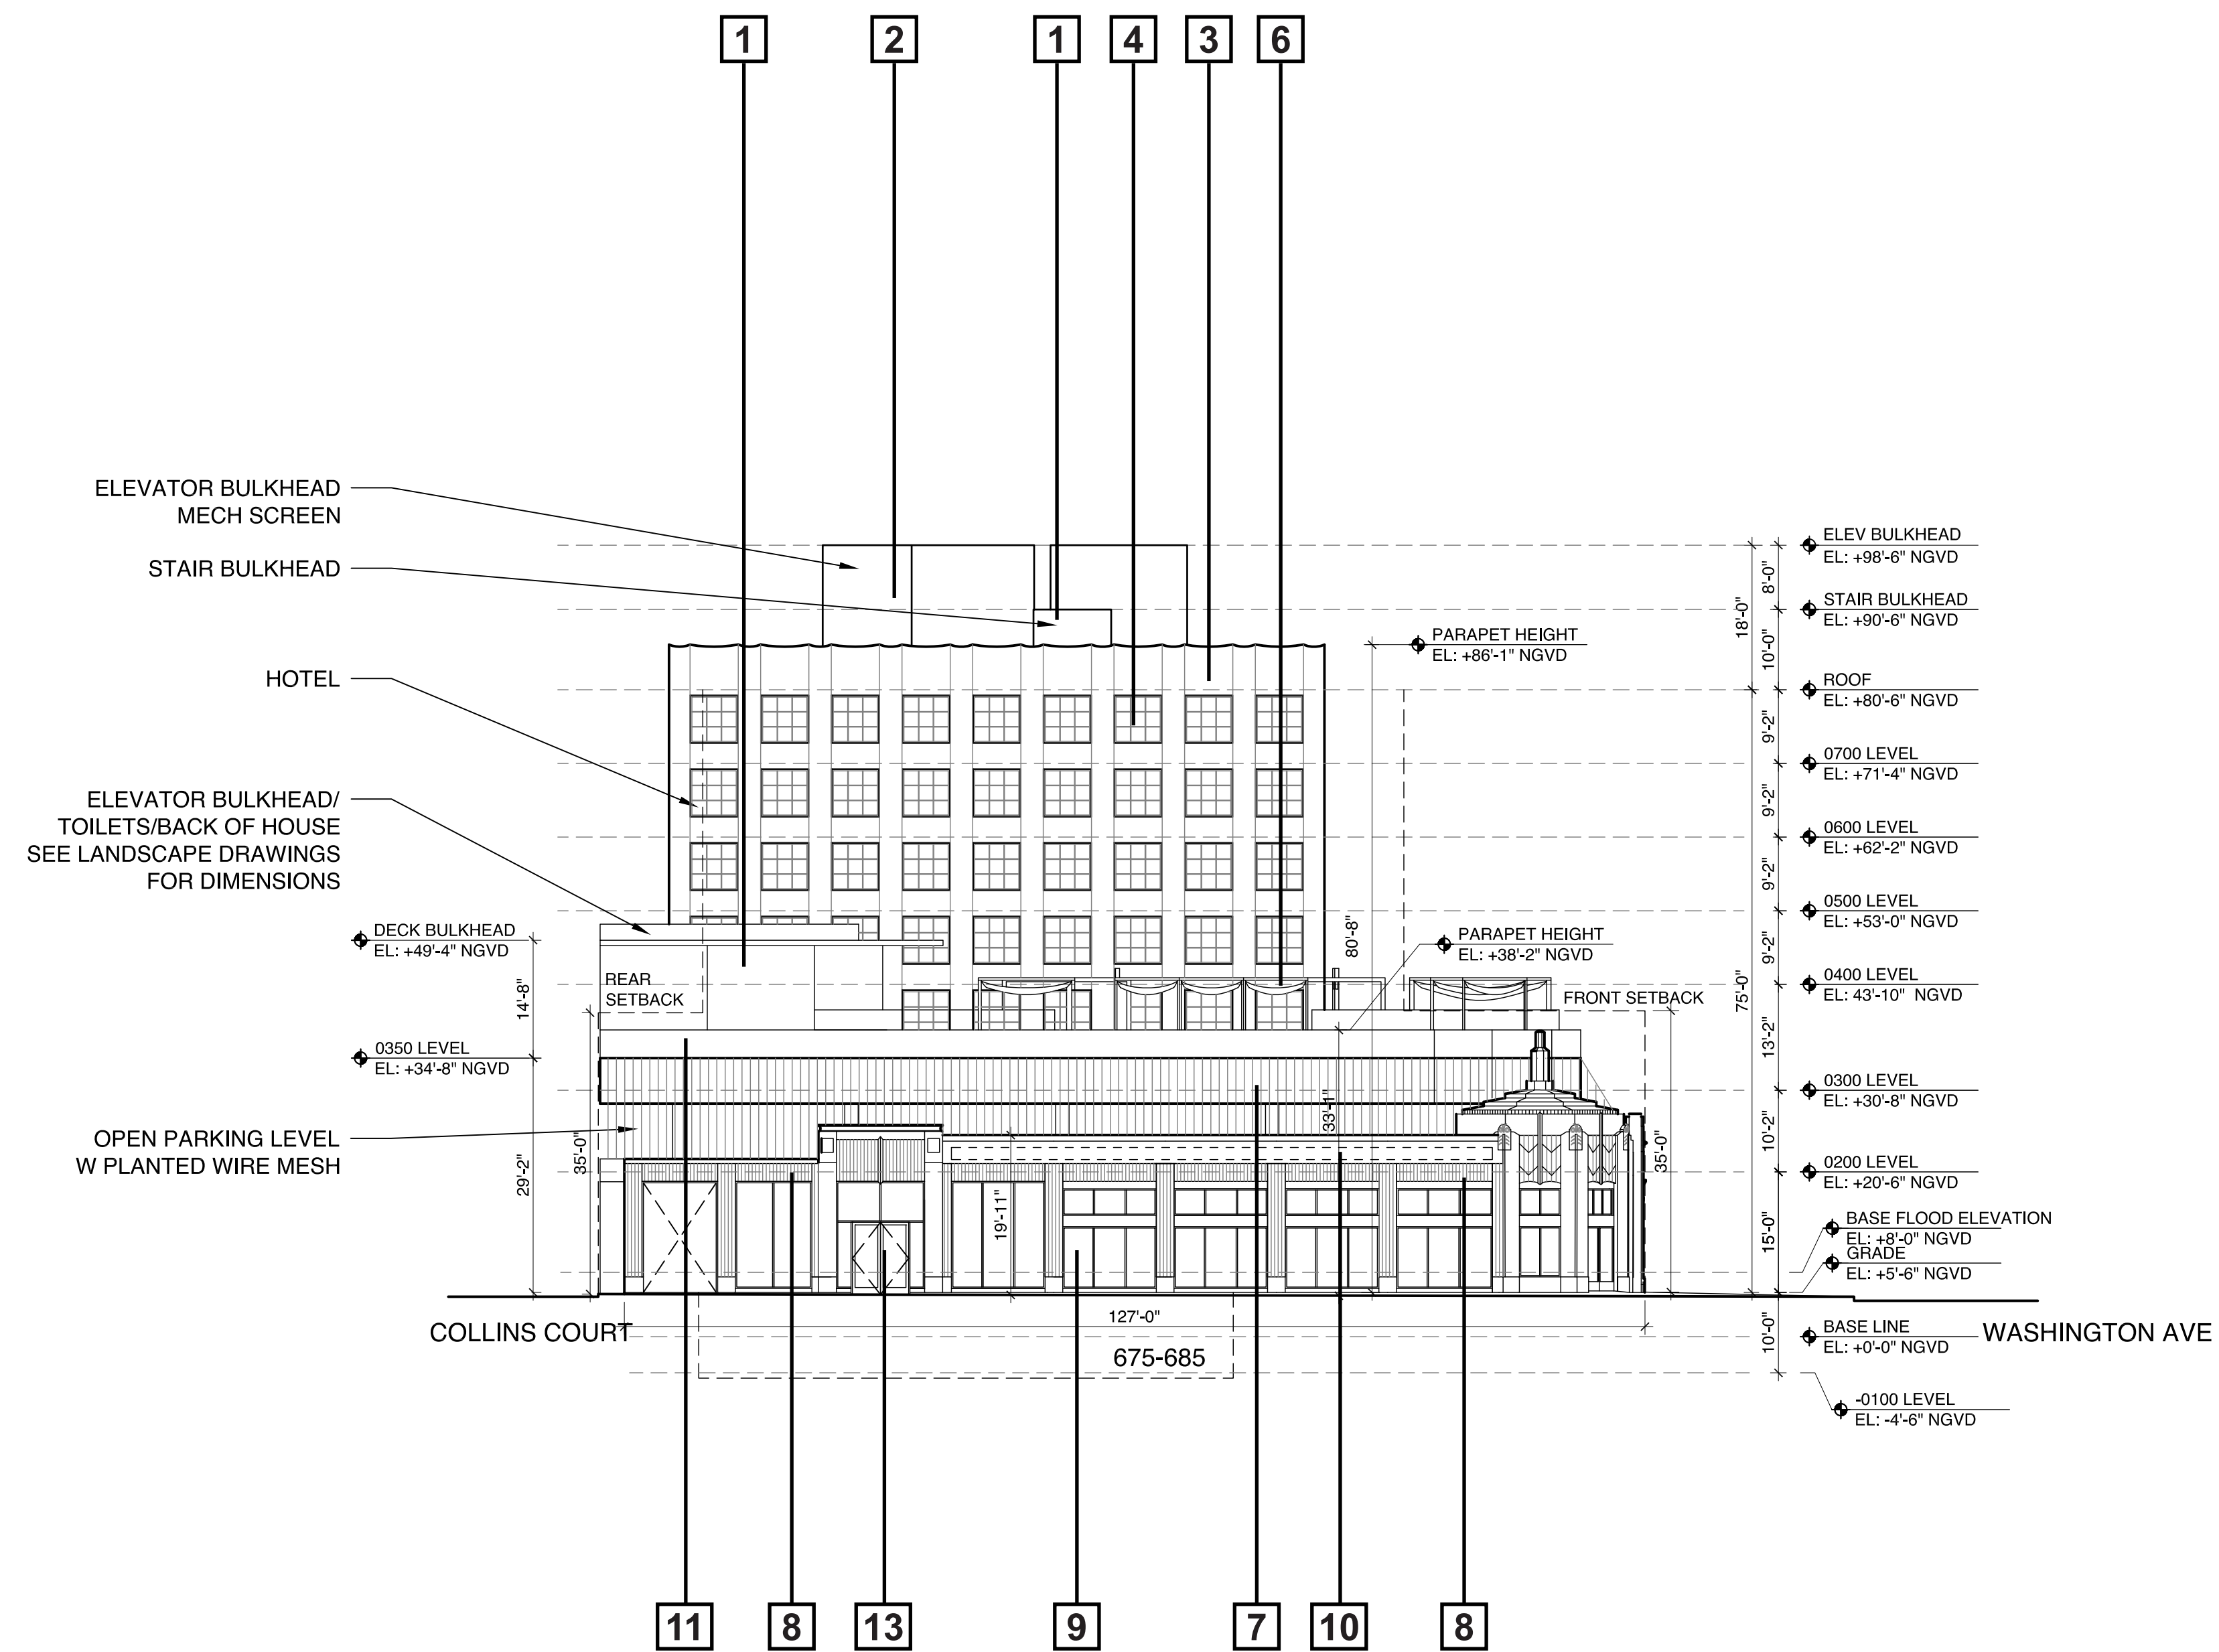

NORTH ELEVATION

LEGEND

- | | | |
|--|--|---|
| 1. MASONRY- CMU OR CIP SUBSTRATE W/ SMOOTH STUCCO FINISH CUSTOM COLOR TO BE SELECTED BY ARCHITECT. | 5. PRE-ENGINEERED CANOPY WITH TENSILE FABRIC3 | 10. AREA OF SIGNAGE INDICATED W DASHED LINE SIGNAGE TO BE METAL HELD OFF HISTORIC FACADE AND BACKLIT. |
| 2. LOUVER ASSEMBLY WITH INSECT SCREENS IN EXTRUDED ALUMINUM FRAME | 6. TRELLIS WITH FABRIC COVERING | 11. CABLE RAILING |
| 3. WALL CONSTRUCTION - GFRC PANELS OVER HEAVY GAUGE METAL FRAMING. GFRC PANELS TO HAVE CUSTOM COLOR AND FINISH SELECTED BY ARCHITECT | 7. WIRE SCREEN WITH PLANTINGS | 12. STEEL STAIR ASSEMBLY WITH CABLE GUARDRAILS |
| 4. ALUMINUM FRAME WINDOWS WITH CUSTOM KYNAR FINISH. SIMULATED DIVIDED LITES, CLEAR GLASS | 8. EXISTING STUCCO AND CAST ELEMENTS TO BE RESTORED AND PAINTED | 13. NEW ALUMINUM DOUBLE DOOR WITHIN RECESSED NICHE FINISH TO MATCH STOREFRONT MULLIONS. |
| | 9. ALUMINUM STOREFRONT ASSEMBLY WITH KYNAR FINISH AND TINTED CLEAR GLASS WITHIN EXISTING MASONRY OPENINGS. TO MEET WIND LOAD REQUIREMENTS. | |



Morris Adjmi Architects
www.ma.com
O'Brien Lighting Inc


Washington
Squared LLC
Ken Fulk

Raymond Jungles
Inc.
Nichols Brosch
Wurst Wolfe &
Associates

601-685 Washington Ave.
Miami Beach, FL

Enlarged Building Elevation


Planning Board Final Submittal / 2 March 2016

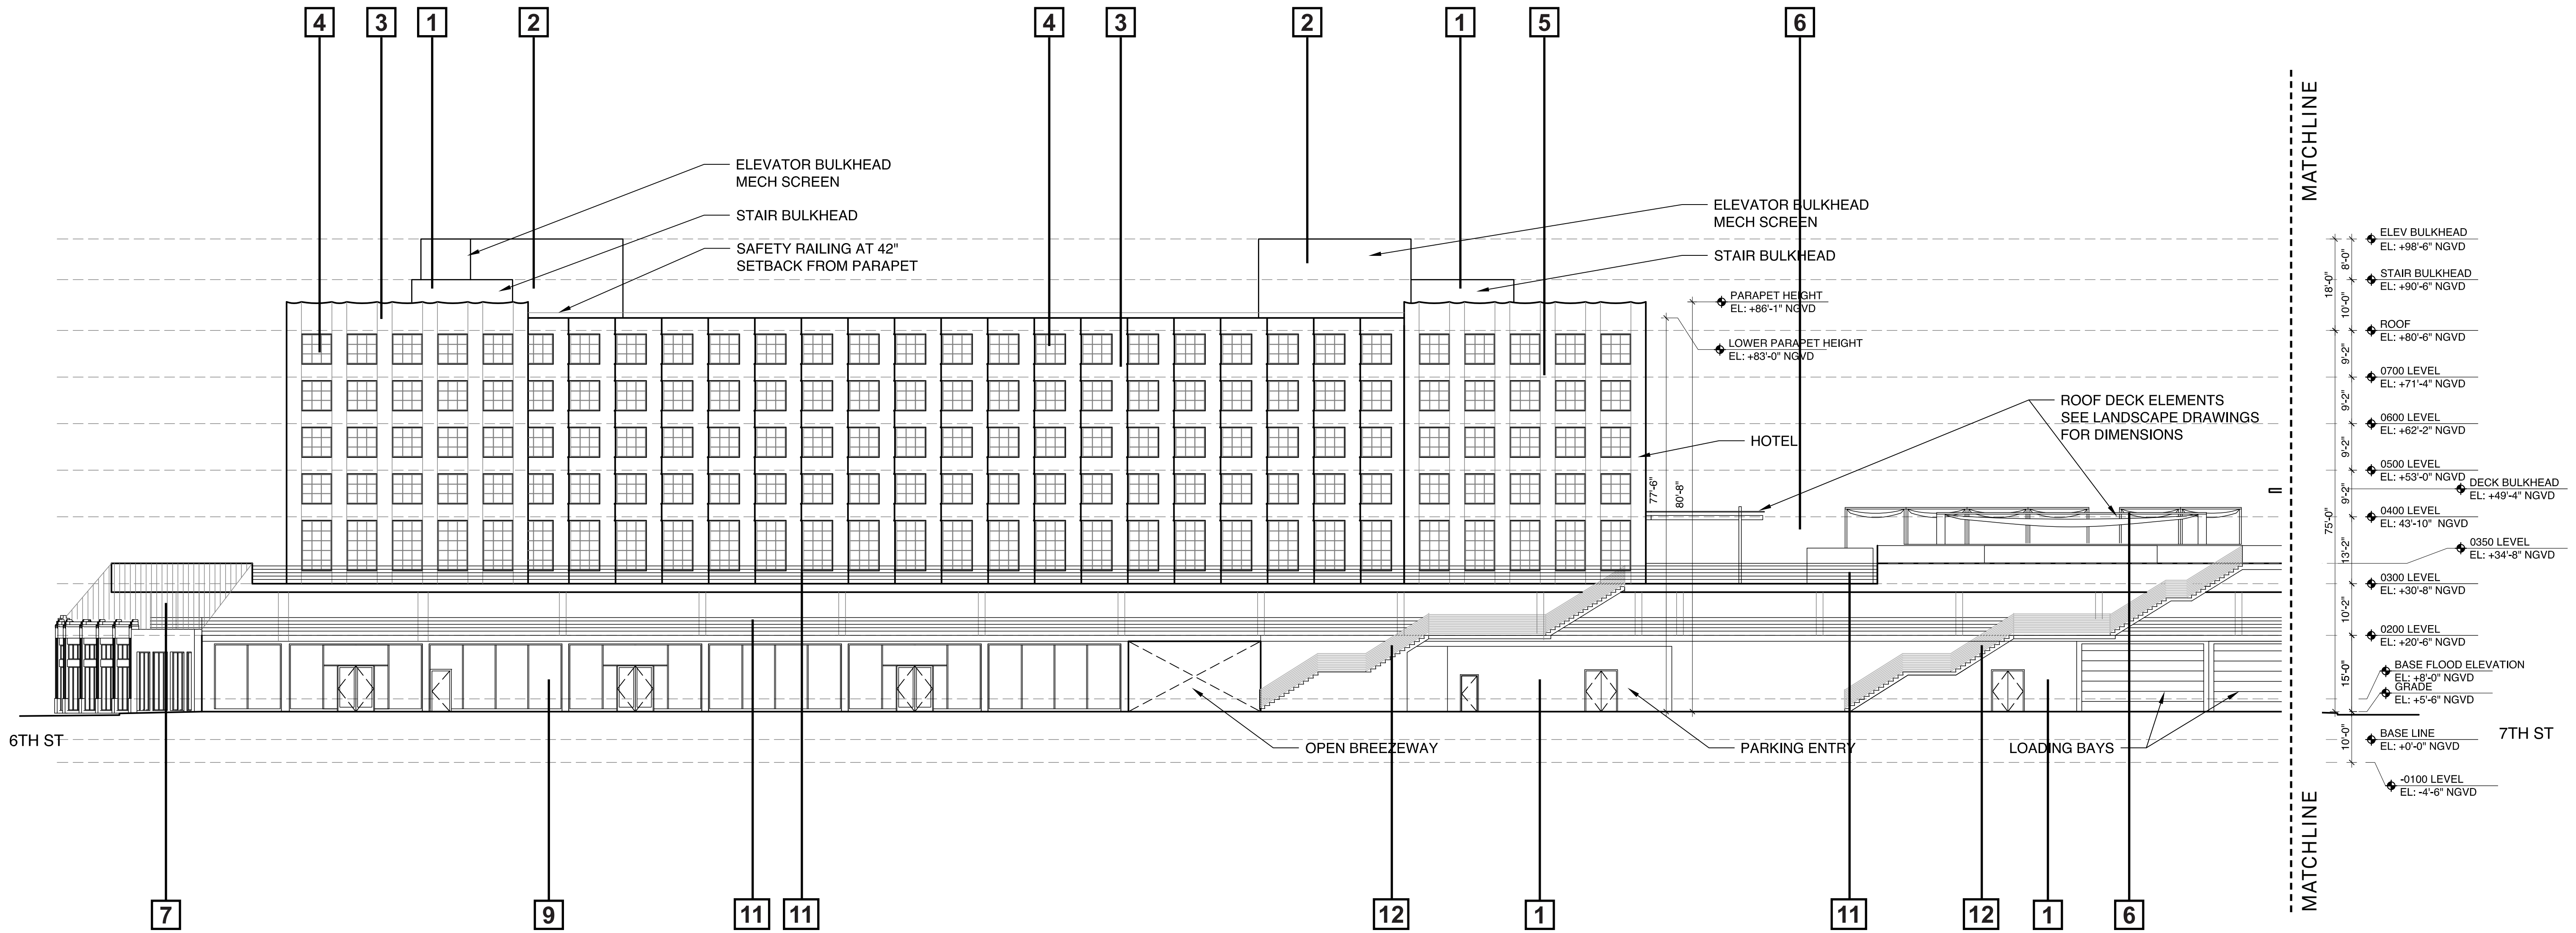

EAST ELEVATION

LEGEND

- | | | |
|--|--|---|
| 1. MASONRY- CMU OR CIP SUBSTRATE W/ SMOOTH STUCCO FINISH CUSTOM COLOR TO BE SELECTED BY ARCHITECT. | 5. PRE-ENGINEERED CANOPY WITH TENSILE FABRIC3 | 10. AREA OF SIGNAGE INDICATED W DASHED LINE SIGNAGE TO BE METAL HELD OFF HISTORIC FACADE AND BACKLIT. |
| 2. LOUVER ASSEMBLY WITH INSECT SCREENS IN EXTRUDED ALUMINUM FRAME | 6. TRELLIS WITH FABRIC COVERING | 11. CABLE RAILING |
| 3. WALL CONSTRUCTION - GFRC PANELS OVER HEAVY GAUGE METAL FRAMING. GFRC PANELS TO HAVE CUSTOM COLOR AND FINISH SELECTED BY ARCHITECT | 7. WIRE SCREEN WITH PLANTINGS | 12. STEEL STAIR ASSEMBLY WITH CABLE GUARDRAILS |
| 4. ALUMINUM FRAME WINDOWS WITH CUSTOM KYNAR FINISH. SIMULATED DIVIDED LITES, CLEAR GLASS | 8. EXISTING STUCCO AND CAST ELEMENTS TO BE RESTORED AND PAINTED | 13. NEW ALUMINUM DOUBLE DOOR WITHIN RECESSED NICHE FINISH TO MATCH STOREFRONT MULLIONS. |
| | 9. ALUMINUM STOREFRONT ASSEMBLY WITH KYNAR FINISH AND TINTED CLEAR GLASS WITHIN EXISTING MASONRY OPENINGS. TO MEET WIND LOAD REQUIREMENTS. | |

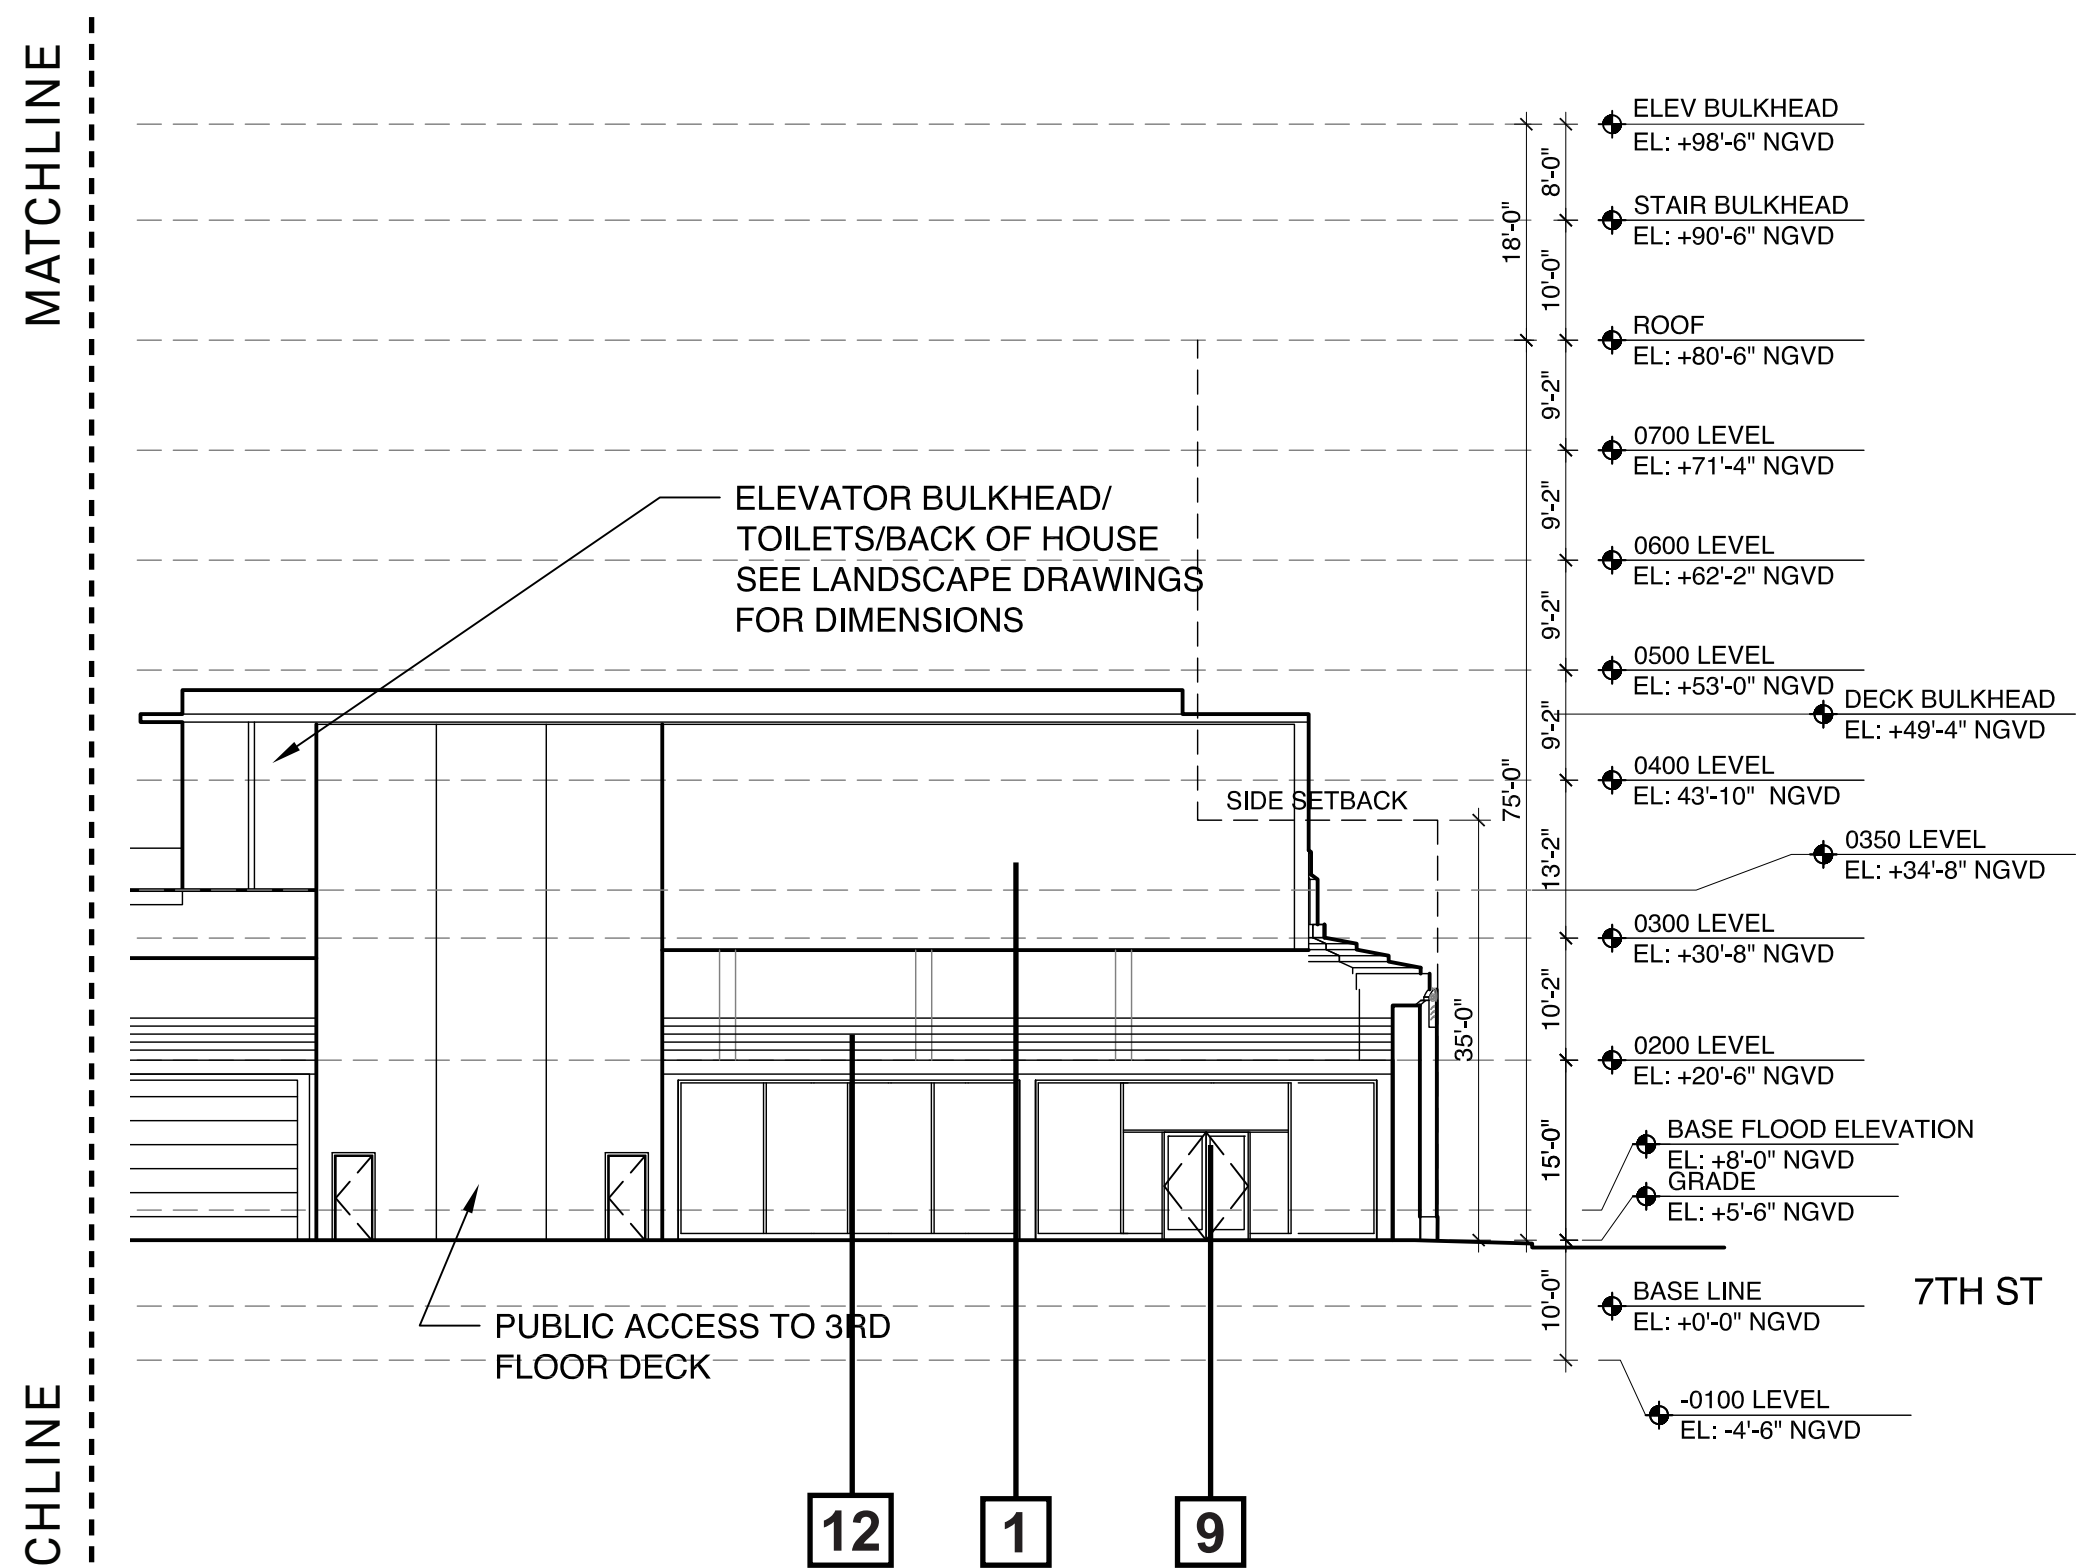

Morris Adjmi Architects
www.ma.com
O'Brien Lighting Inc


Washington Squared LLC
Ken Fulk

Raymond Jungles Inc.
Nichols Brosch
Wurst Wolfe & Associates

601-685 Washington Ave.
Miami Beach, FL

Enlarged Building Elevation

Planning Board Final Submittal / 2 March 2016

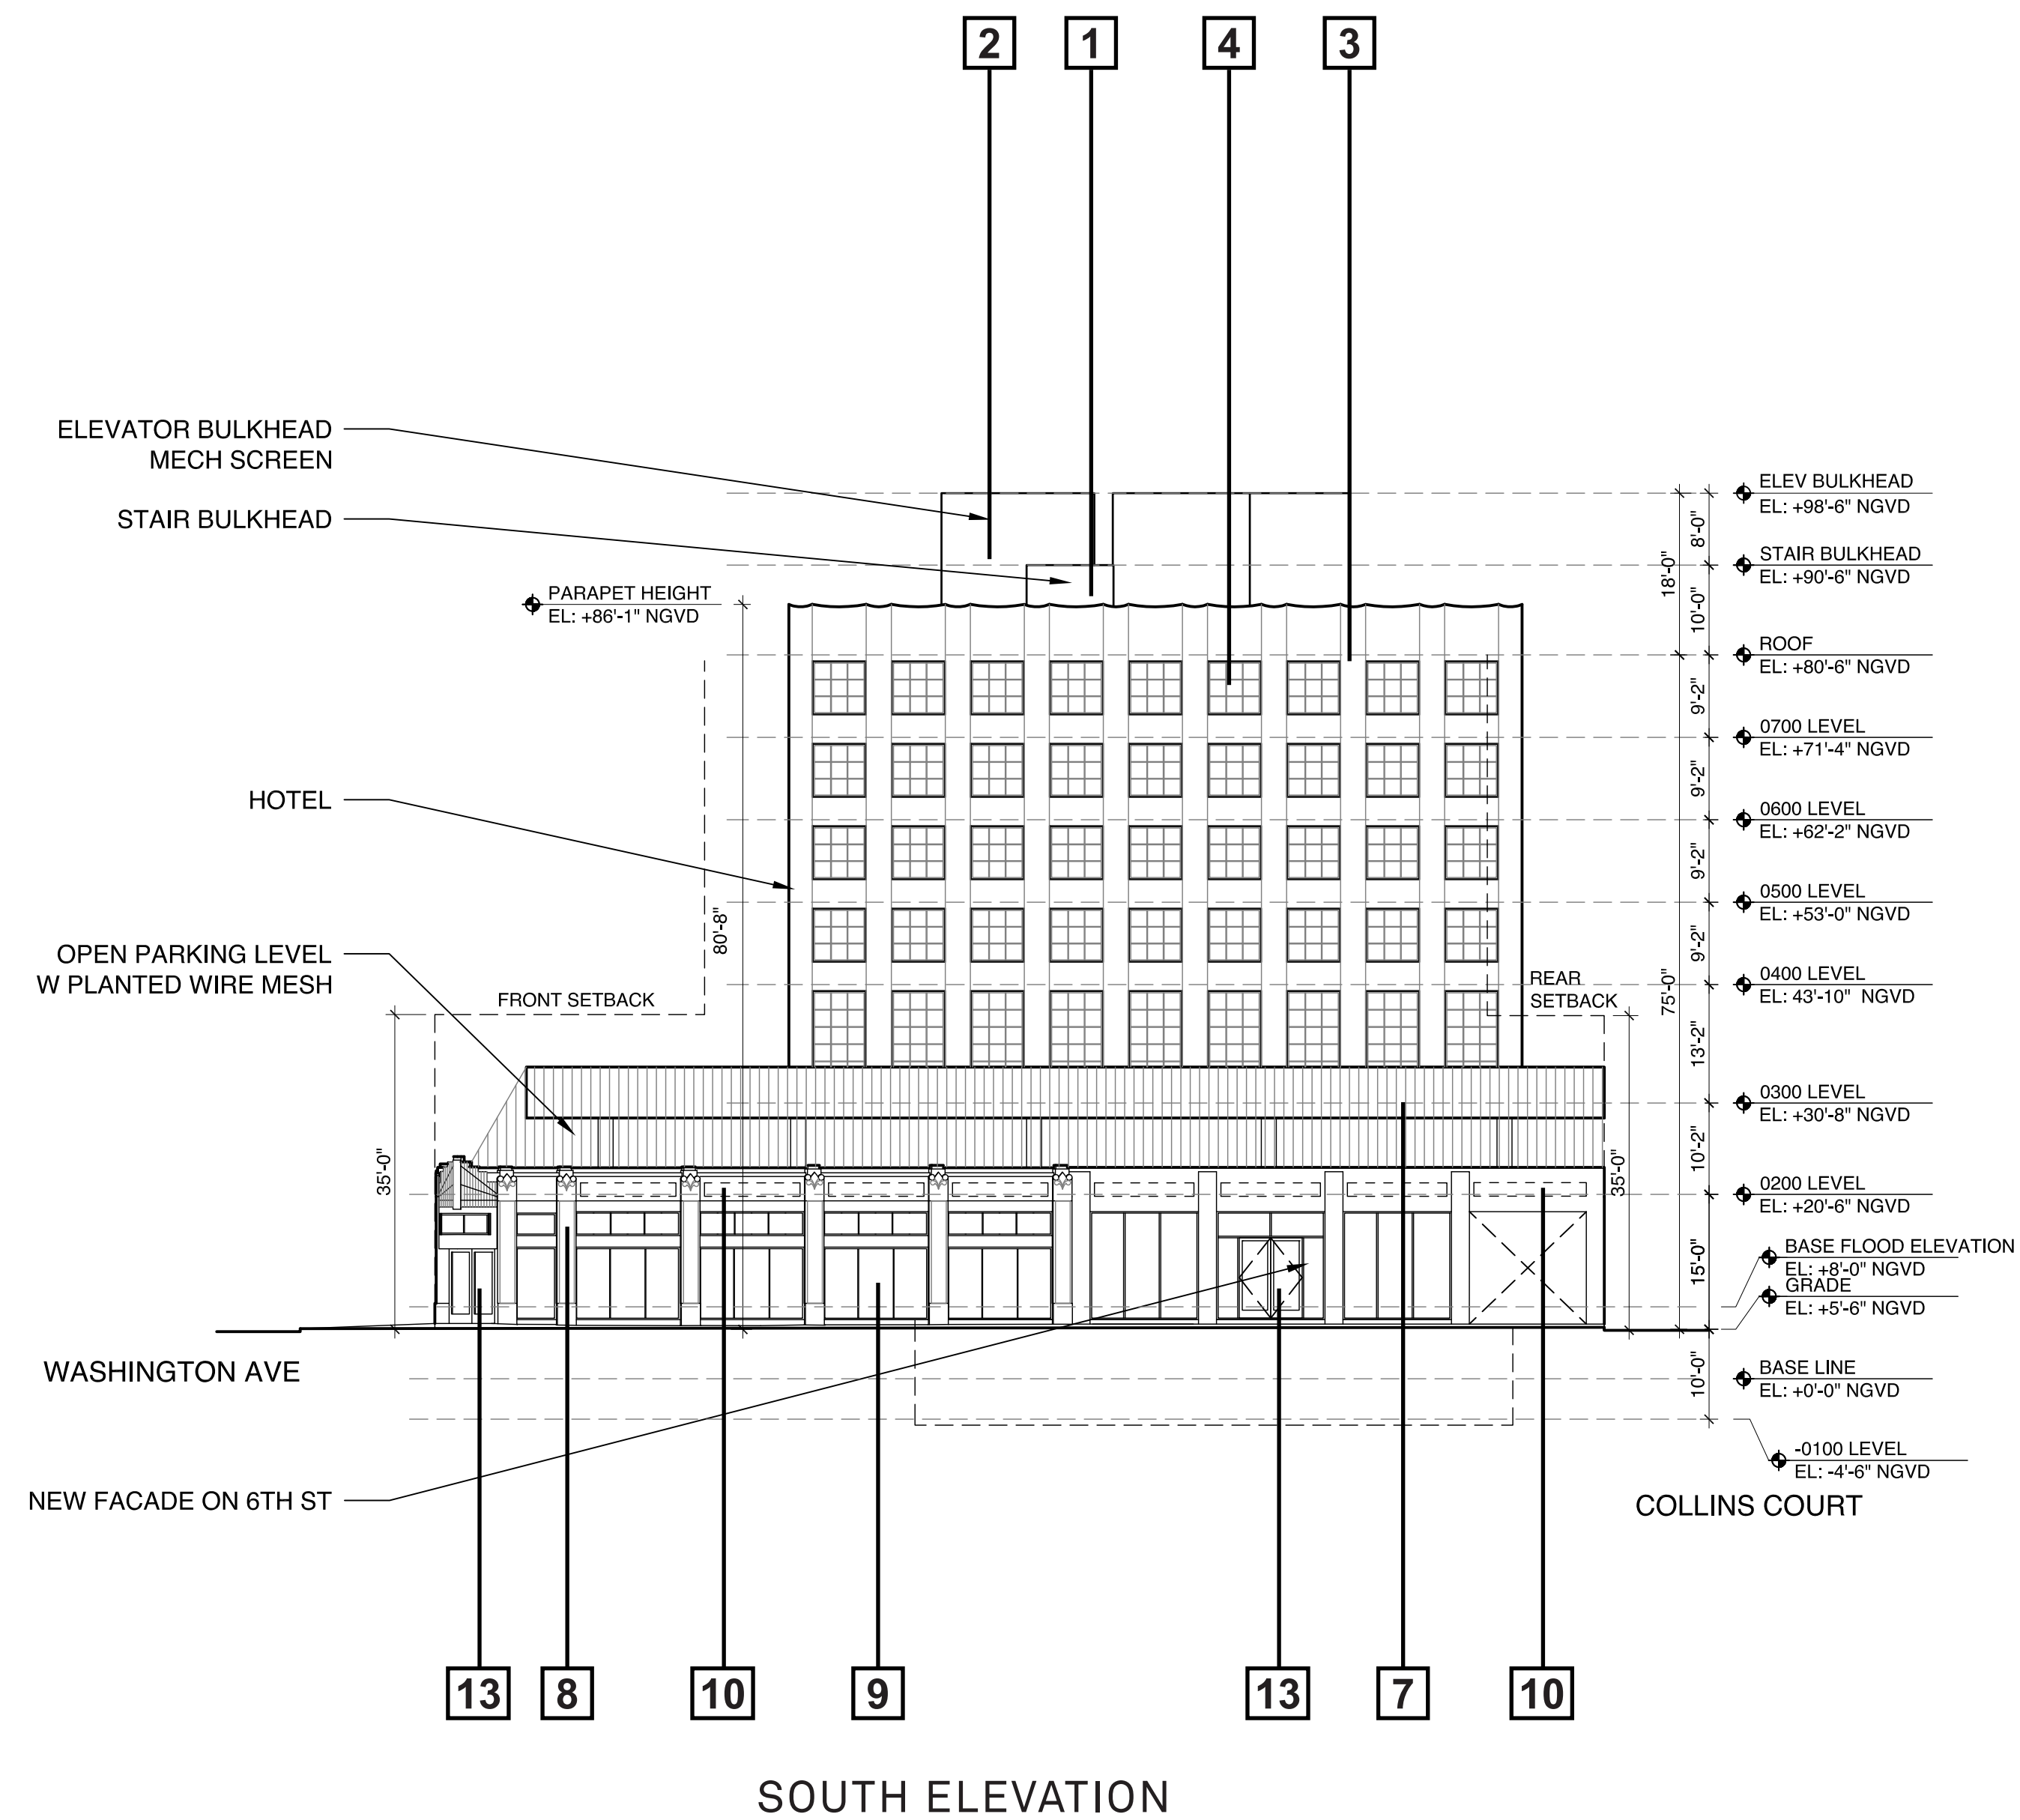

LEGEND

- | | | |
|---|--|---|
| 1. MASONRY- CMU OR CIP SUBSTRATE W/
SMOOTH STUCCO FINISH CUSTOM COLOR TO
BE SELECTED BY ARCHITECT. | 5. PRE-ENGINEERED CANOPY WITH TENSILE FABRIC3 | 10. AREA OF SIGNAGE INDICATED W DASHED LINE
SIGNAGE TO BE METAL HELD OFF
HISTORIC FACADE AND BACKLIT. |
| 2. LOUVER ASSEMBLY WITH INSECT SCREENS
IN EXTRUDED ALUMINUM FRAME | 6. TRELLIS WITH FABRIC COVERING | 11. CABLE RAILING |
| 3. WALL CONSTRUCTION - GFRC PANELS OVER
HEAVY GAUGE METAL FRAMING. GFRC PANELS
TO HAVE CUSTOM COLOR AND FINISH SELECTED
BY ARCHITECT | 7. WIRE SCREEN WITH PLANTINGS | 12. STEEL STAIR ASSEMBLY WITH CABLE GUARDRAILS |
| 4. ALUMINUM FRAME WINDOWS WITH CUSTOM
KYNAR FINISH. SIMULATED DIVIDED LITES, CLEAR
GLASS | 8. EXISTING STUCCO AND CAST ELEMENTS
TO BE RESTORED AND PAINTED | 13. NEW ALUMINUM DOUBLE DOOR WITHIN RECESSED
NICHE FINISH TO MATCH STOREFRONT MULLIONS. |
| | 9. ALUMINUM STOREFRONT ASSEMBLY WITH KYNAR
FINISH AND TINTED CLEAR GLASS WITHIN EXISTING
MASONRY OPENINGS. TO MEET WIND LOAD REQUIREMENTS. | |



Morris Adjmi Architects
www.ma.com
O'Brien Lighting Inc

Washington
Squared LLC
Ken Fulk

Raymond Jungles
Inc.
Nichols Brosch
Wurst Wolfe &
Associates

601-685 Washington Ave.
Miami Beach, FL

Enlarged Building Elevation

Planning Board Final Submittal / 2 March 2016



A. FACADE: GLASS FIBER REINFORCED CONCRETE PANEL



B. GLAZING: CLEAR LOW-E GLASS



C. WINDOW FRAMES: KYNAR COATED ALUMINUM




D. PROJECTING WINDOW BOXES: KYNAR COATED ALUMINUM COMPOSITE PANEL

Z-Shaped Building Facade



E. HISTORIC STOREFRONT: PAINT ACCENT COLORS

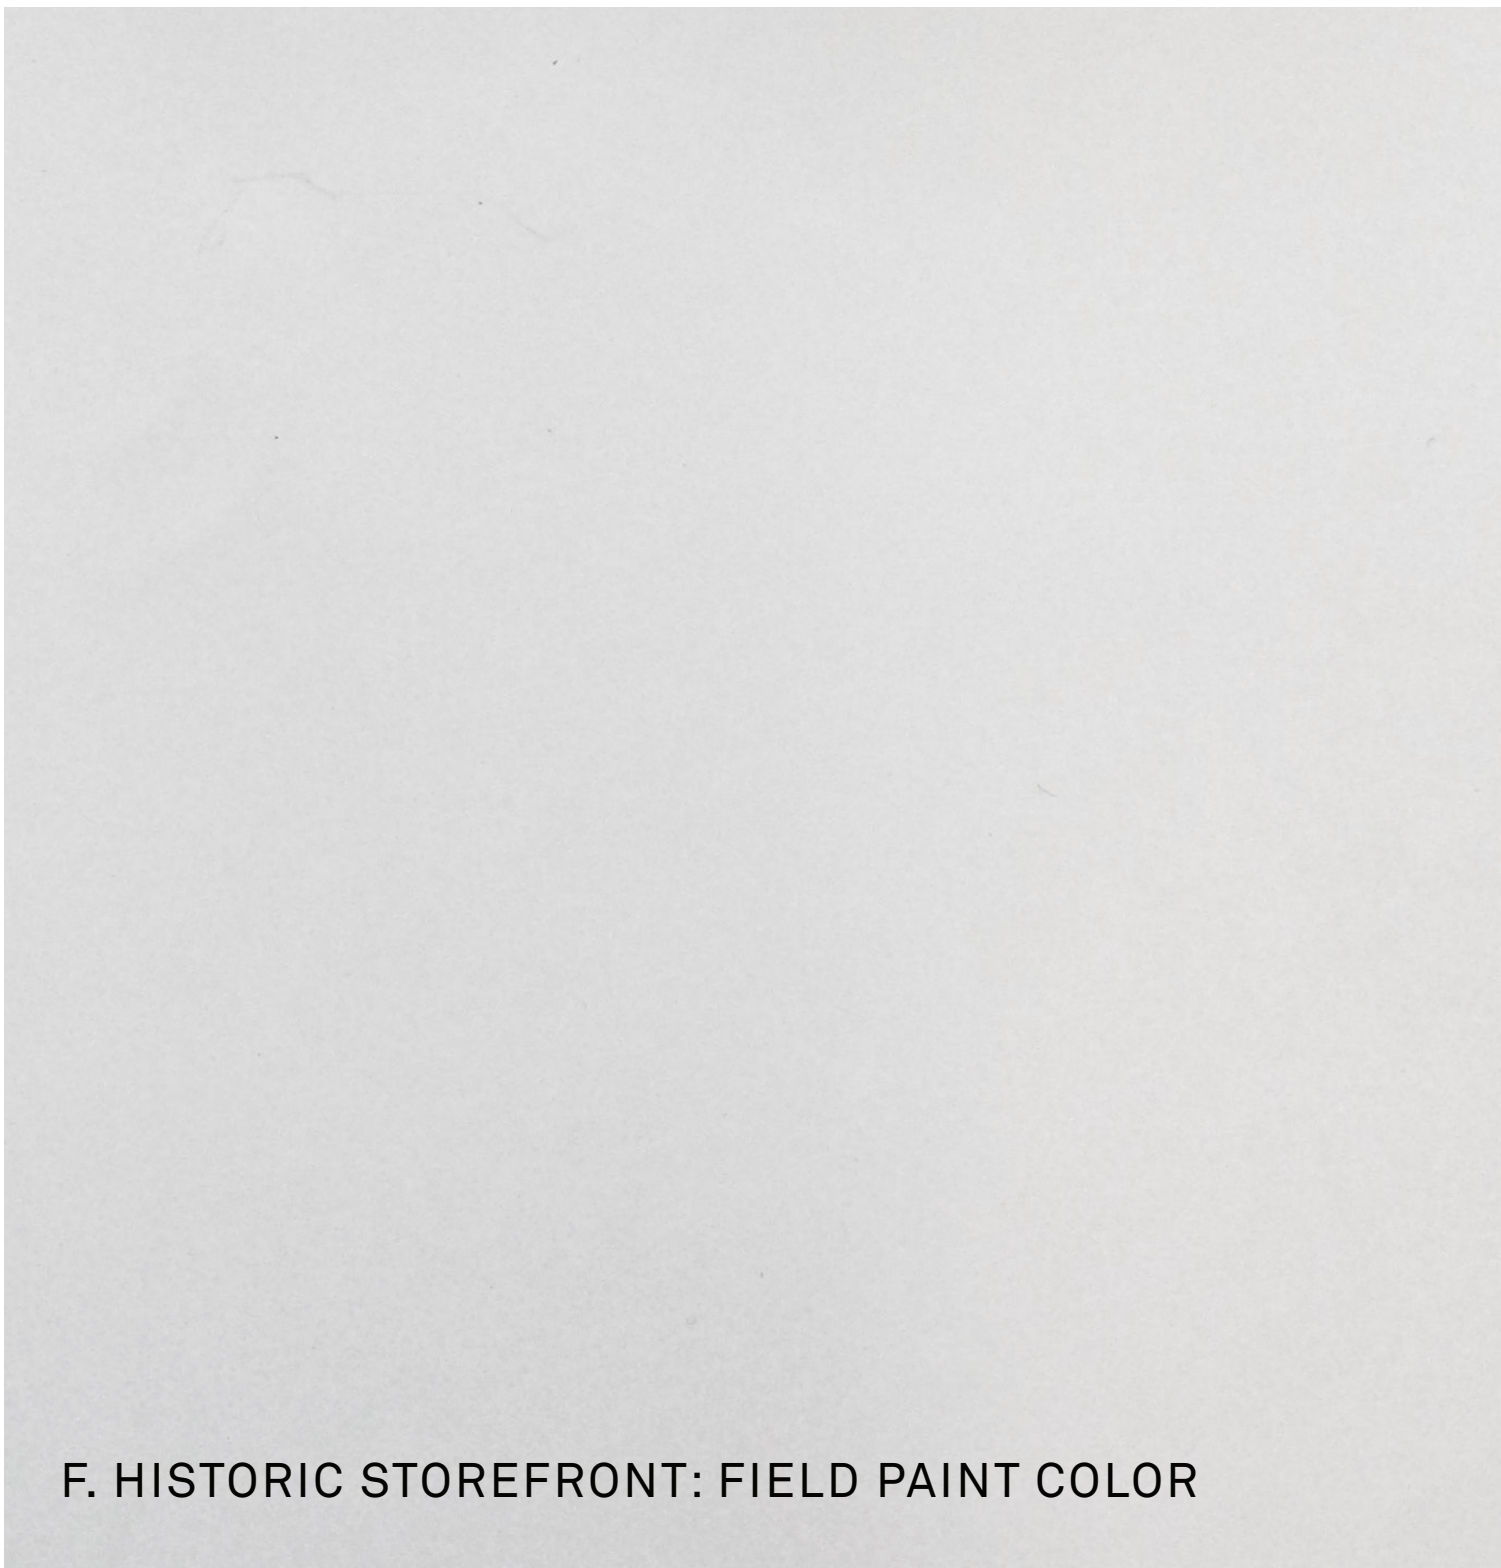

F. HISTORIC STOREFRONT: FIELD PAINT COLOR



B. STOREFRONT GLAZING: CLEAR LOW-E GLASS



C. STOREFRONT SYSTEM: KYNAR COATED ALUMINUM

Ground Floor Buildings



Morris Adjmi Architects
www.ma.com
O'Brien Lighting Inc

Washington
Squared LLC
Ken Fulk

Raymond Jungles
Inc.
Nichols Brosch
Wurst Wolfe &
Associates

601-685 Washington Ave.
Miami Beach, FL

Material Palette

Planning Board Final Submittal / 2 March 2016