

CASCADING ROSEMARY

THATCH PALMS, TYPICAL

GOLDEN CREEPER &  
COONTIE

*Ravenala madagascariensis*  
TRAVELERS PALM

*Clusia guttifera*  
SMALL LEAF CLUSIA

FRAGRANT VINES,  
WHITE FLOWERING,  
GROWING ON TRELLIS

*Conocarpus erectus* var. *Sericeus*  
SILVER BUTTONWOOD, TYPICAL

GOLDEN CREEPER  
HORIZONTAL COCOPLUM  
RAILROAD VINE  
*Spartina bakeri*

*Clusia rosea* Nana  
DWARF CLUSIA

SEASONAL COLOR

SEASONAL COLOR

*Bulnesia arborea*  
VERAWOOD, TYPICAL

STEPHANOTIS & FICUS  
REPENS


GOLDEN CREEPER &  
COONTIE


THATCH PALMS, TYPICAL

*Conocarpus erectus* var. *Sericeus*  
SILVER BUTTONWOOD, TYPICAL

*Clusia rosea*  
PITCH APPLE

ALOE VERA &  
AECHMEA DEAN

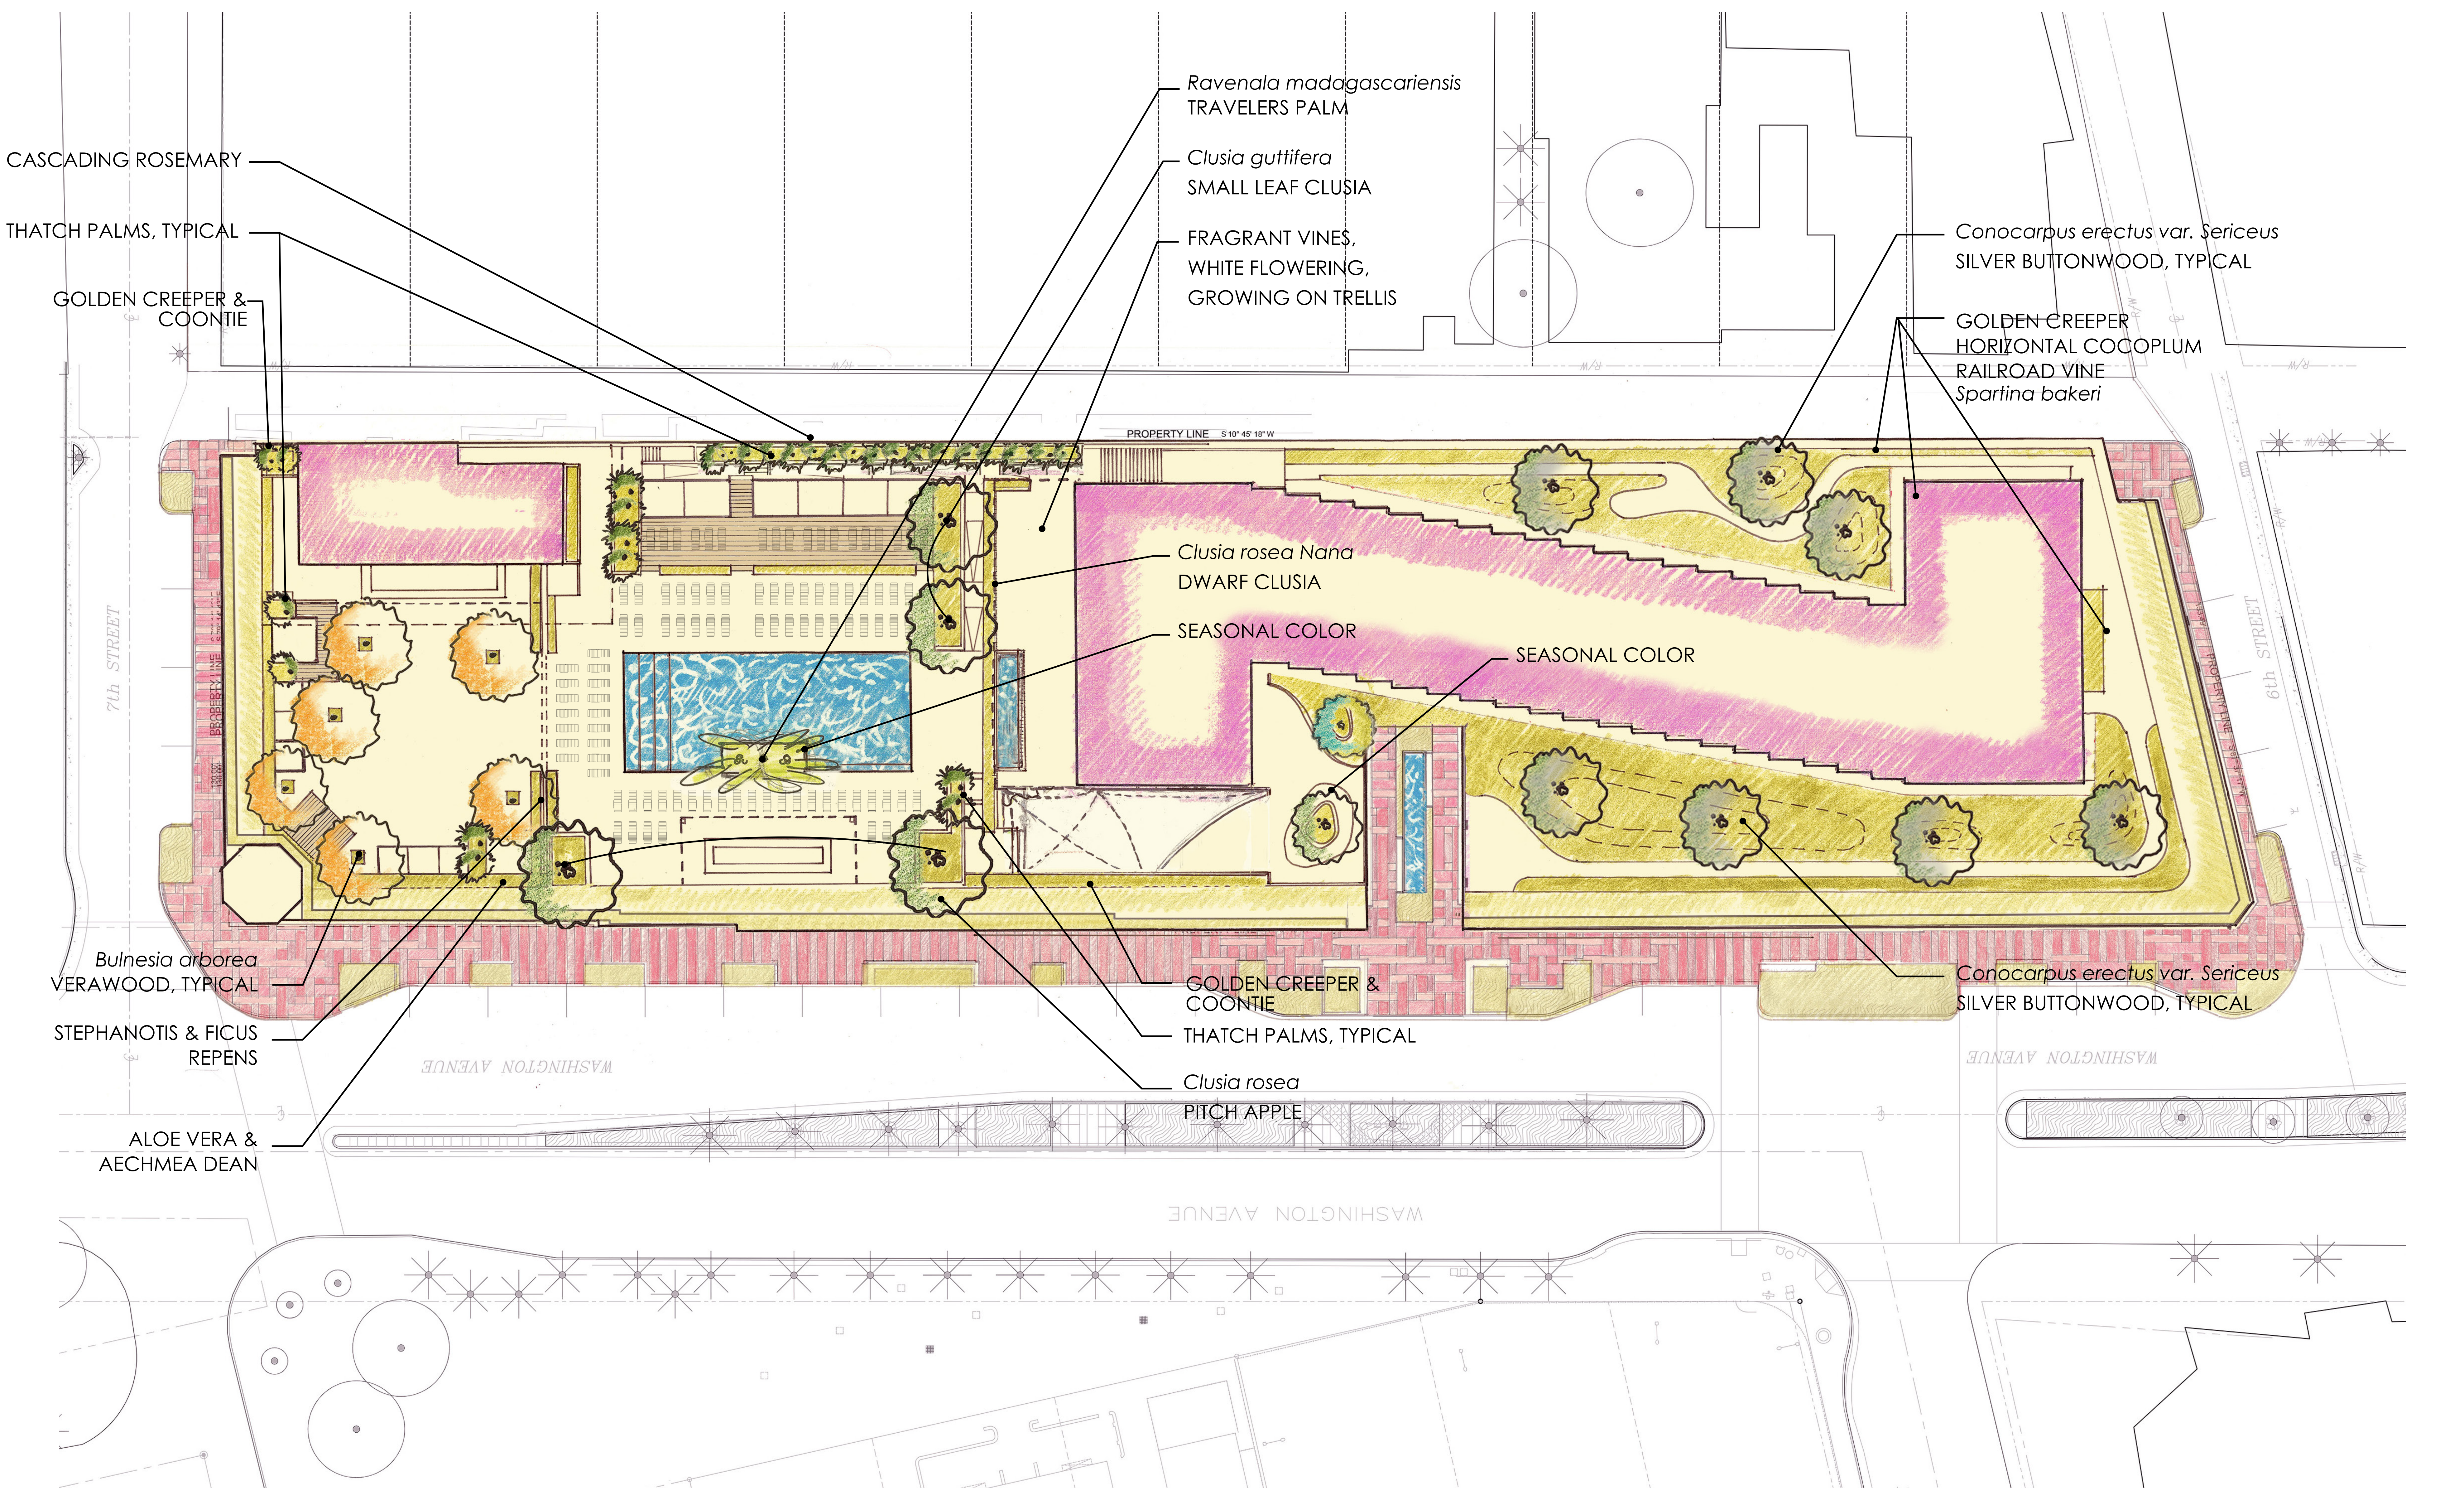

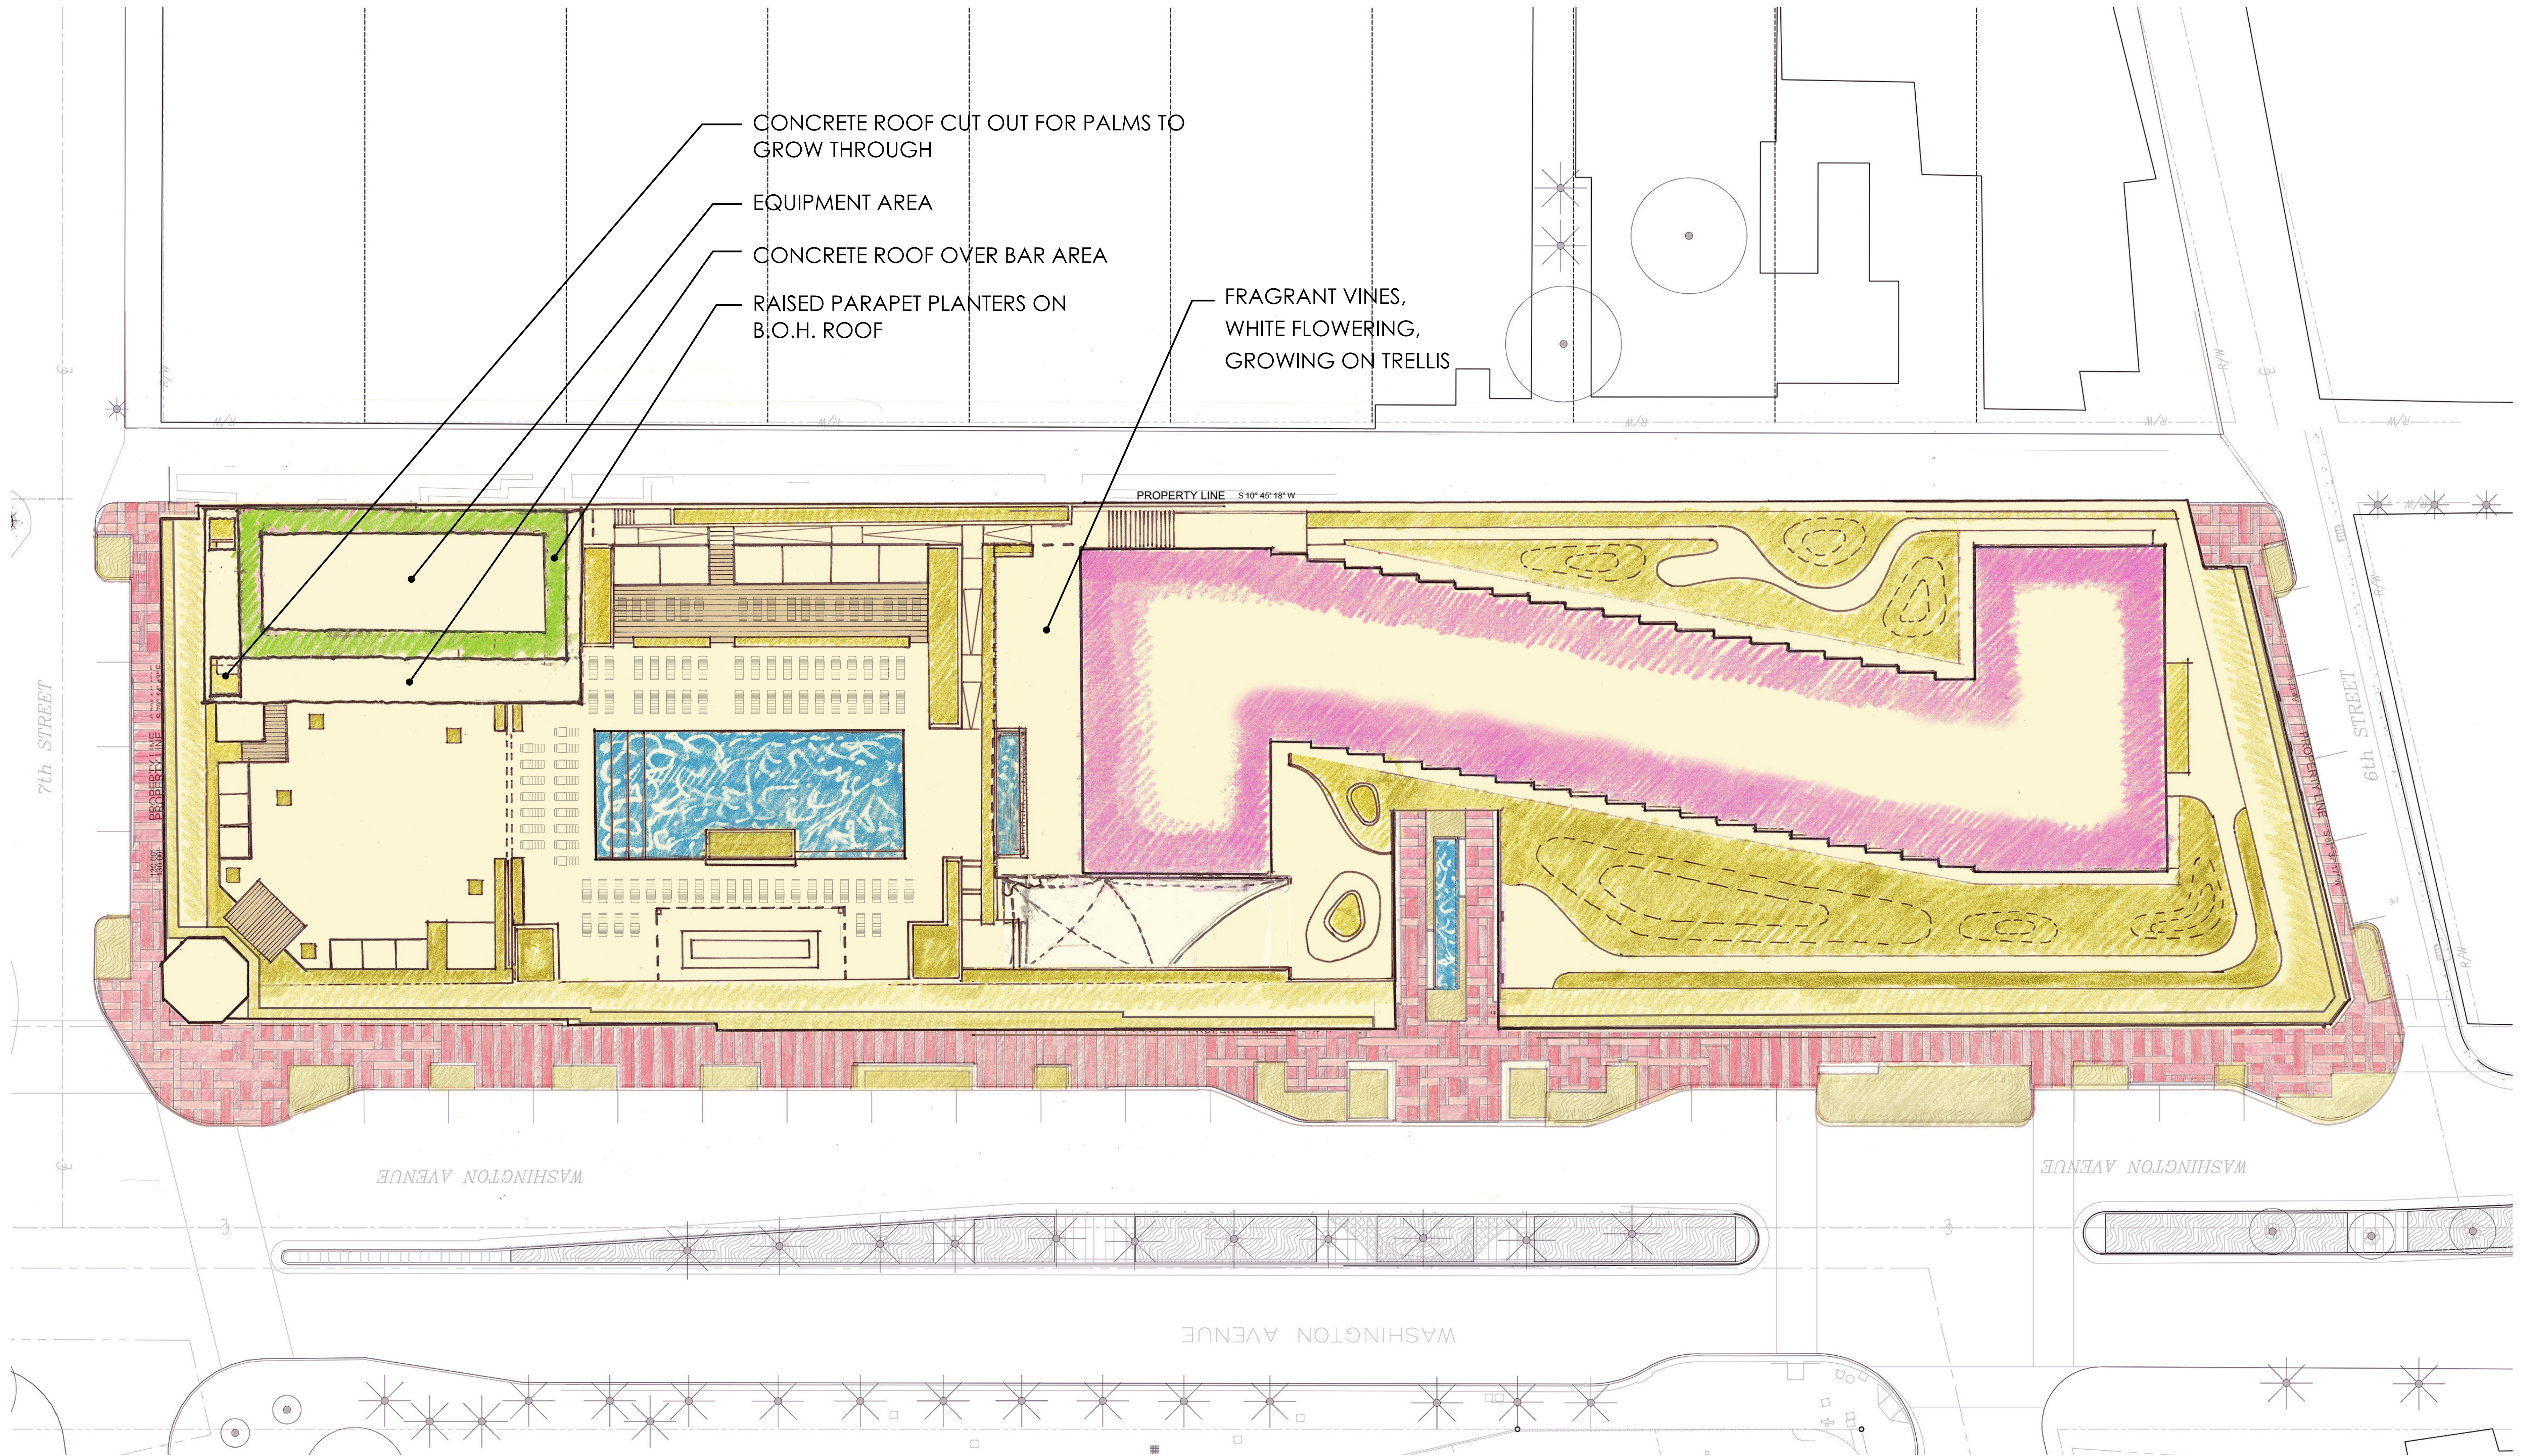

Morris Adjmi Architects  
www.ma.com

O'Brien Lighting Inc

Washington  
Squared LLC

Ken Fulk

Nichols Brosch Wurst  
Wolfe & Associates

Raymond Jungles inc.

601-685 Washington Ave.  
Miami Beach, FL

## L-10 Third Level - Back of House Roof

Planning Board Final Submittal/ 02 March 2016

DRAWINGS NOT FOR CONSTRUCTION



0 6' 12' 32'  
SCALE: 1/16" = 1'-0"  
@ 30" X 42"

PLANNING BOARD FINAL SUBMITTAL

601-685 Washington Avenue  
Miami Beach, FL | March 02, 2016

**JUNGLES**