




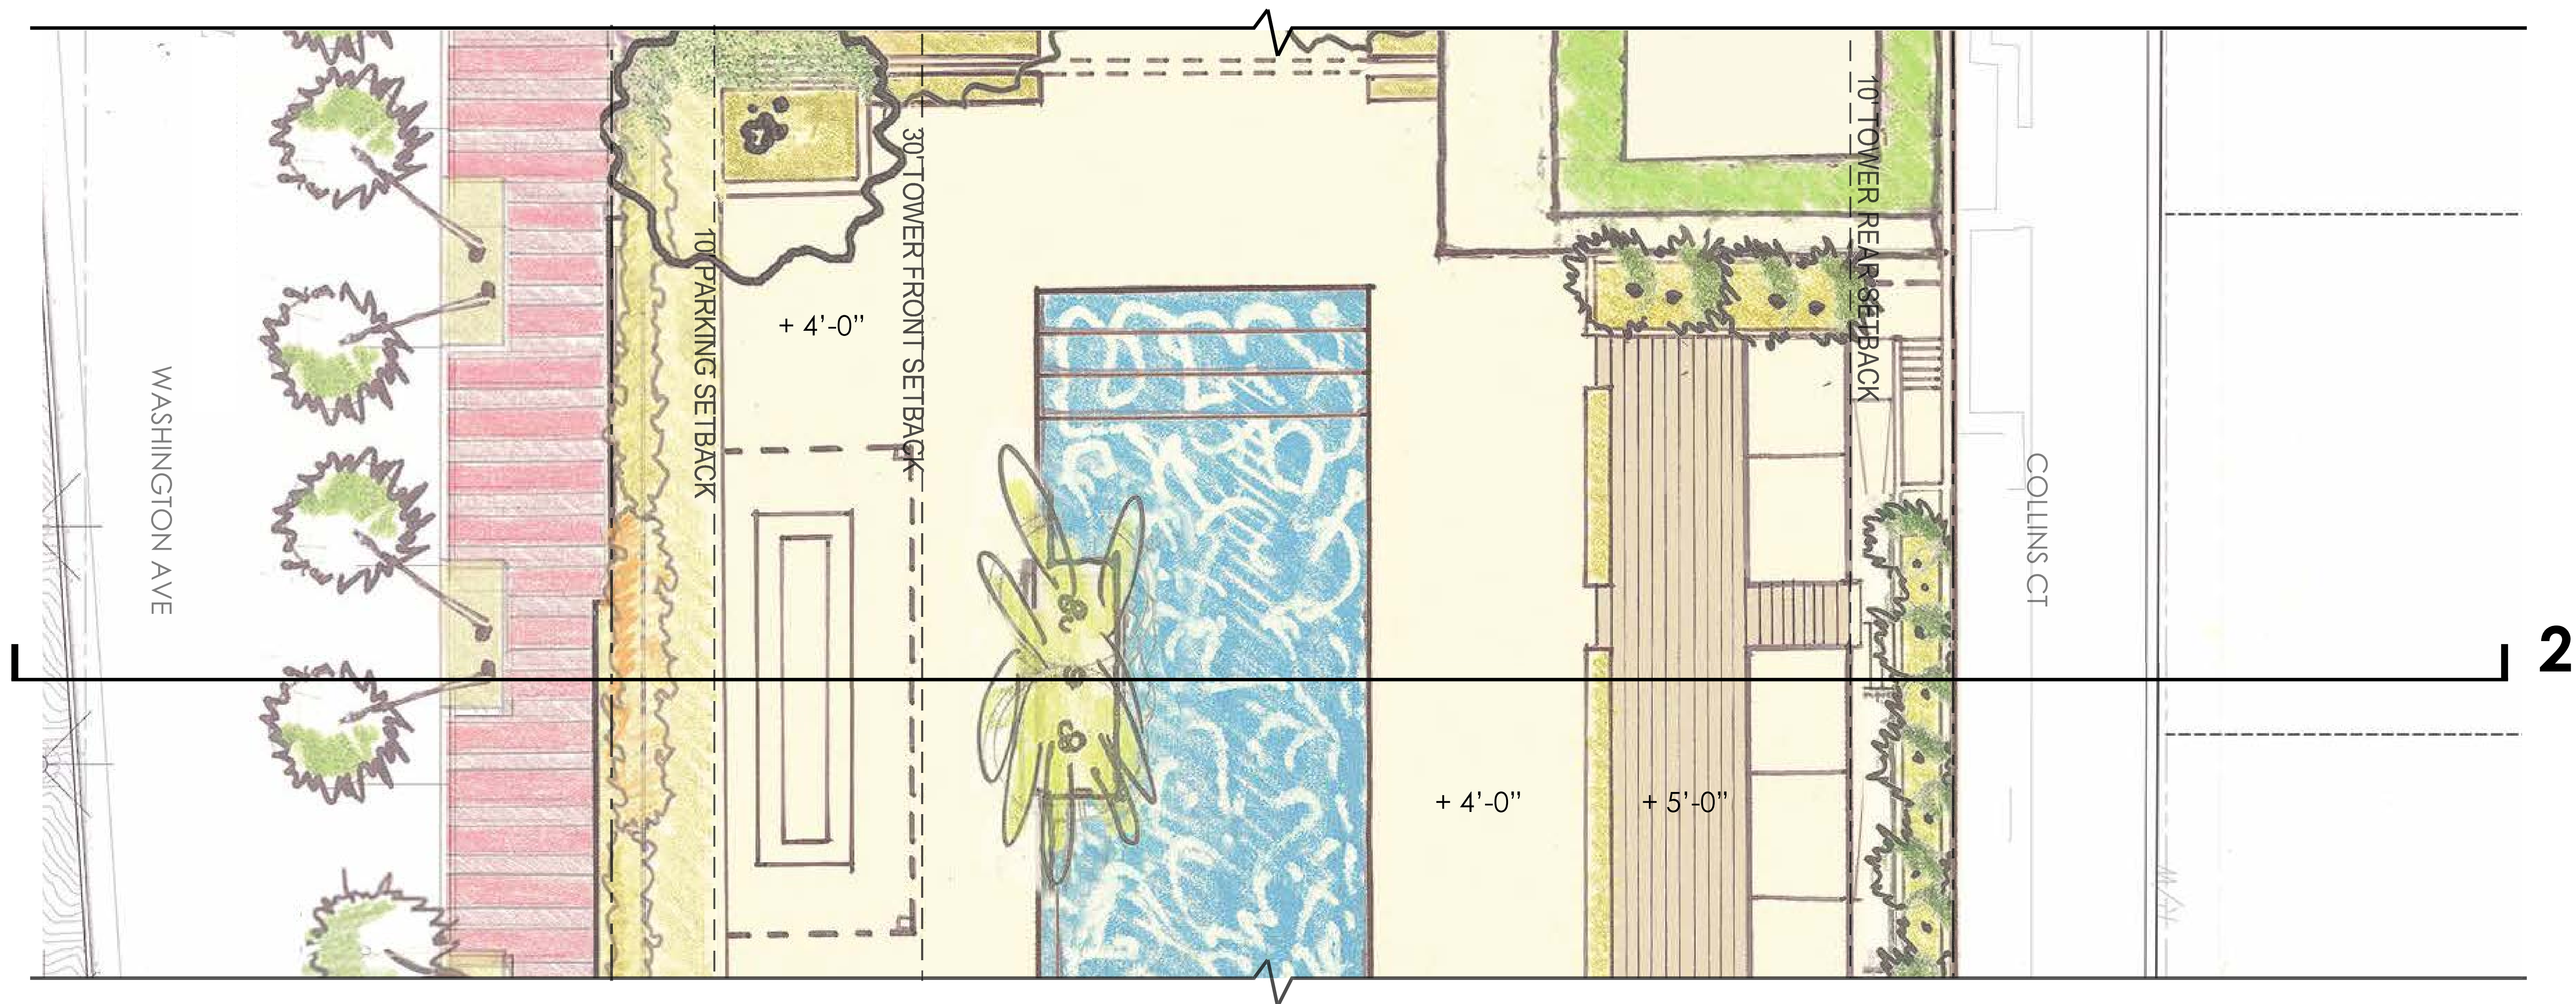

PLAN
SCALE: 1/8" = 1'-0"

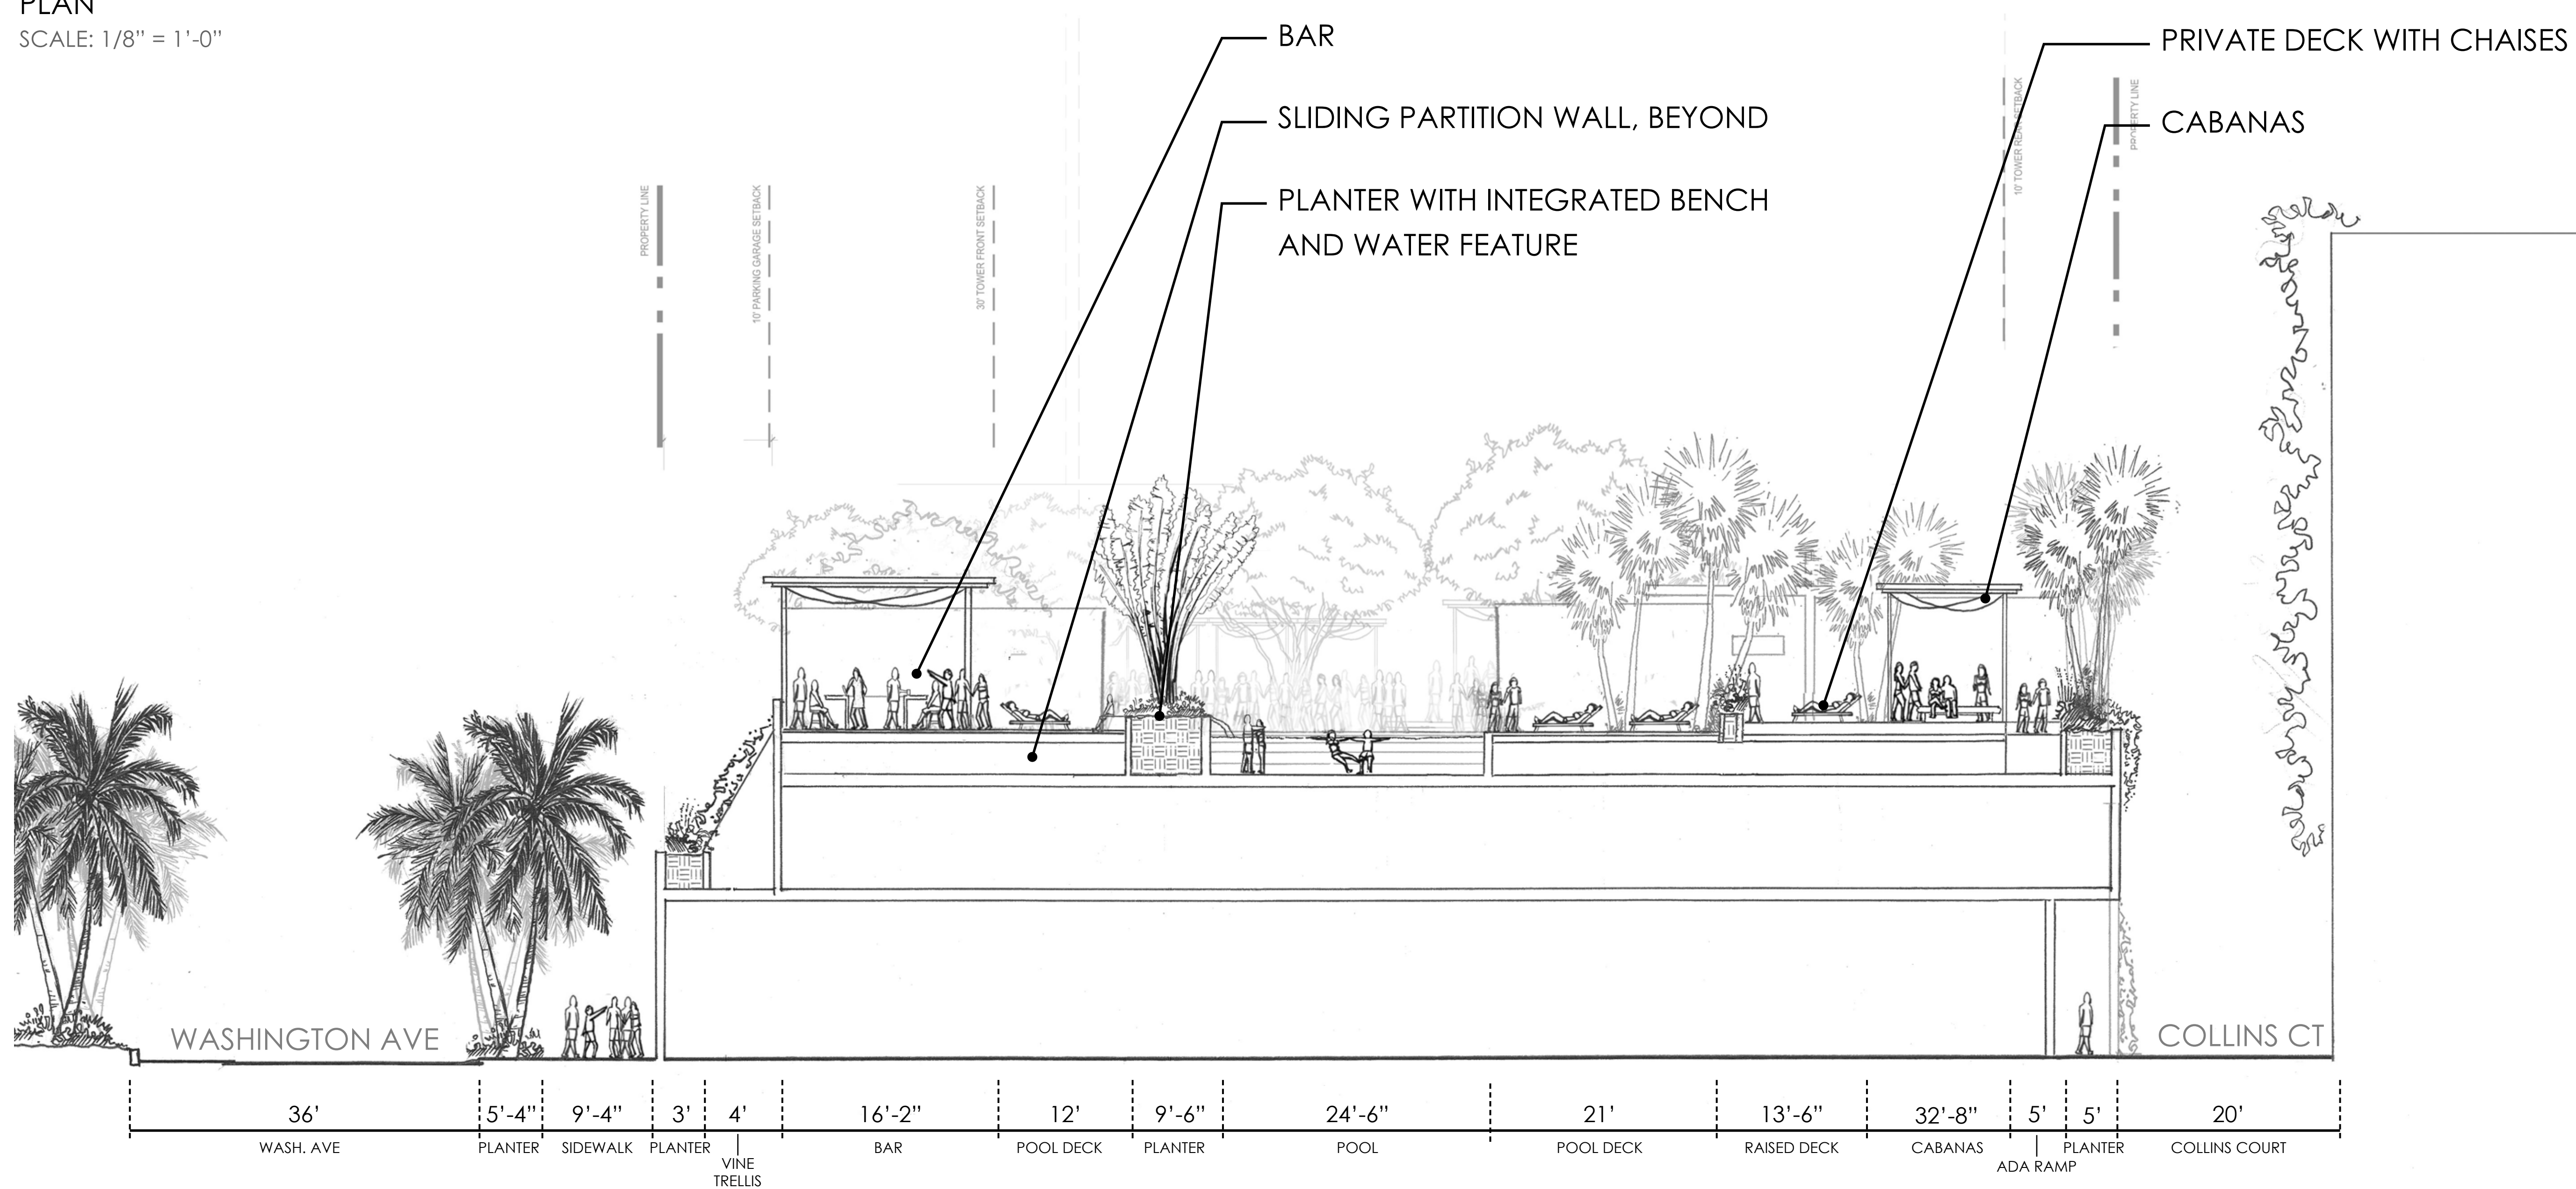

SECTION 2
SCALE: 1/8" = 1'-0"

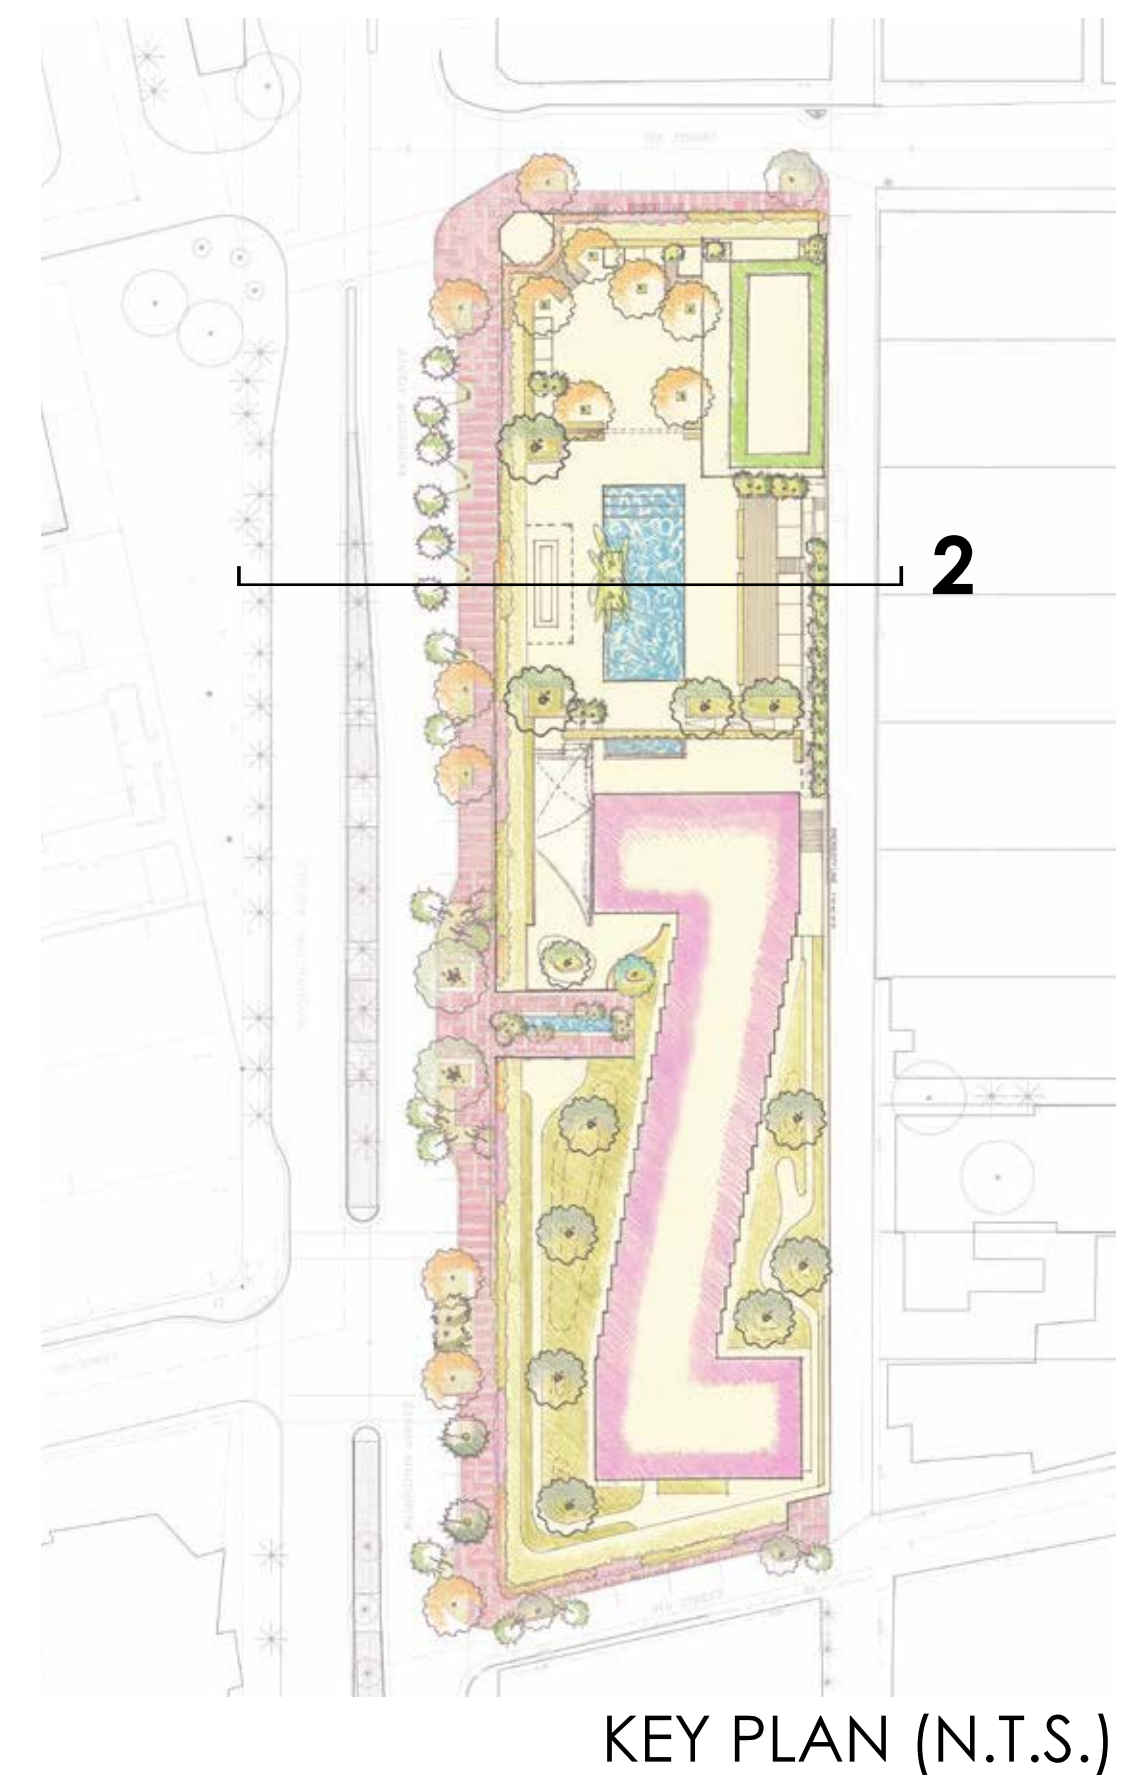

Morris Adjmi Architects
www.ma.com
O'Brien Lighting Inc

Washington
Squared LLC
Ken Fulk

Nichols Brosch Wurst
Wolfe & Associates
Raymond Jungles inc.

601-685 Washington Ave.
Miami Beach, FL


L-16 Section 2

Planning Board Final Submittal/ 02 March 2016


DRAWINGS NOT FOR CONSTRUCTION

PLANNING BOARD FINAL SUBMITTAL
601-685 Washington Avenue
Miami Beach, FL | March 02, 2016




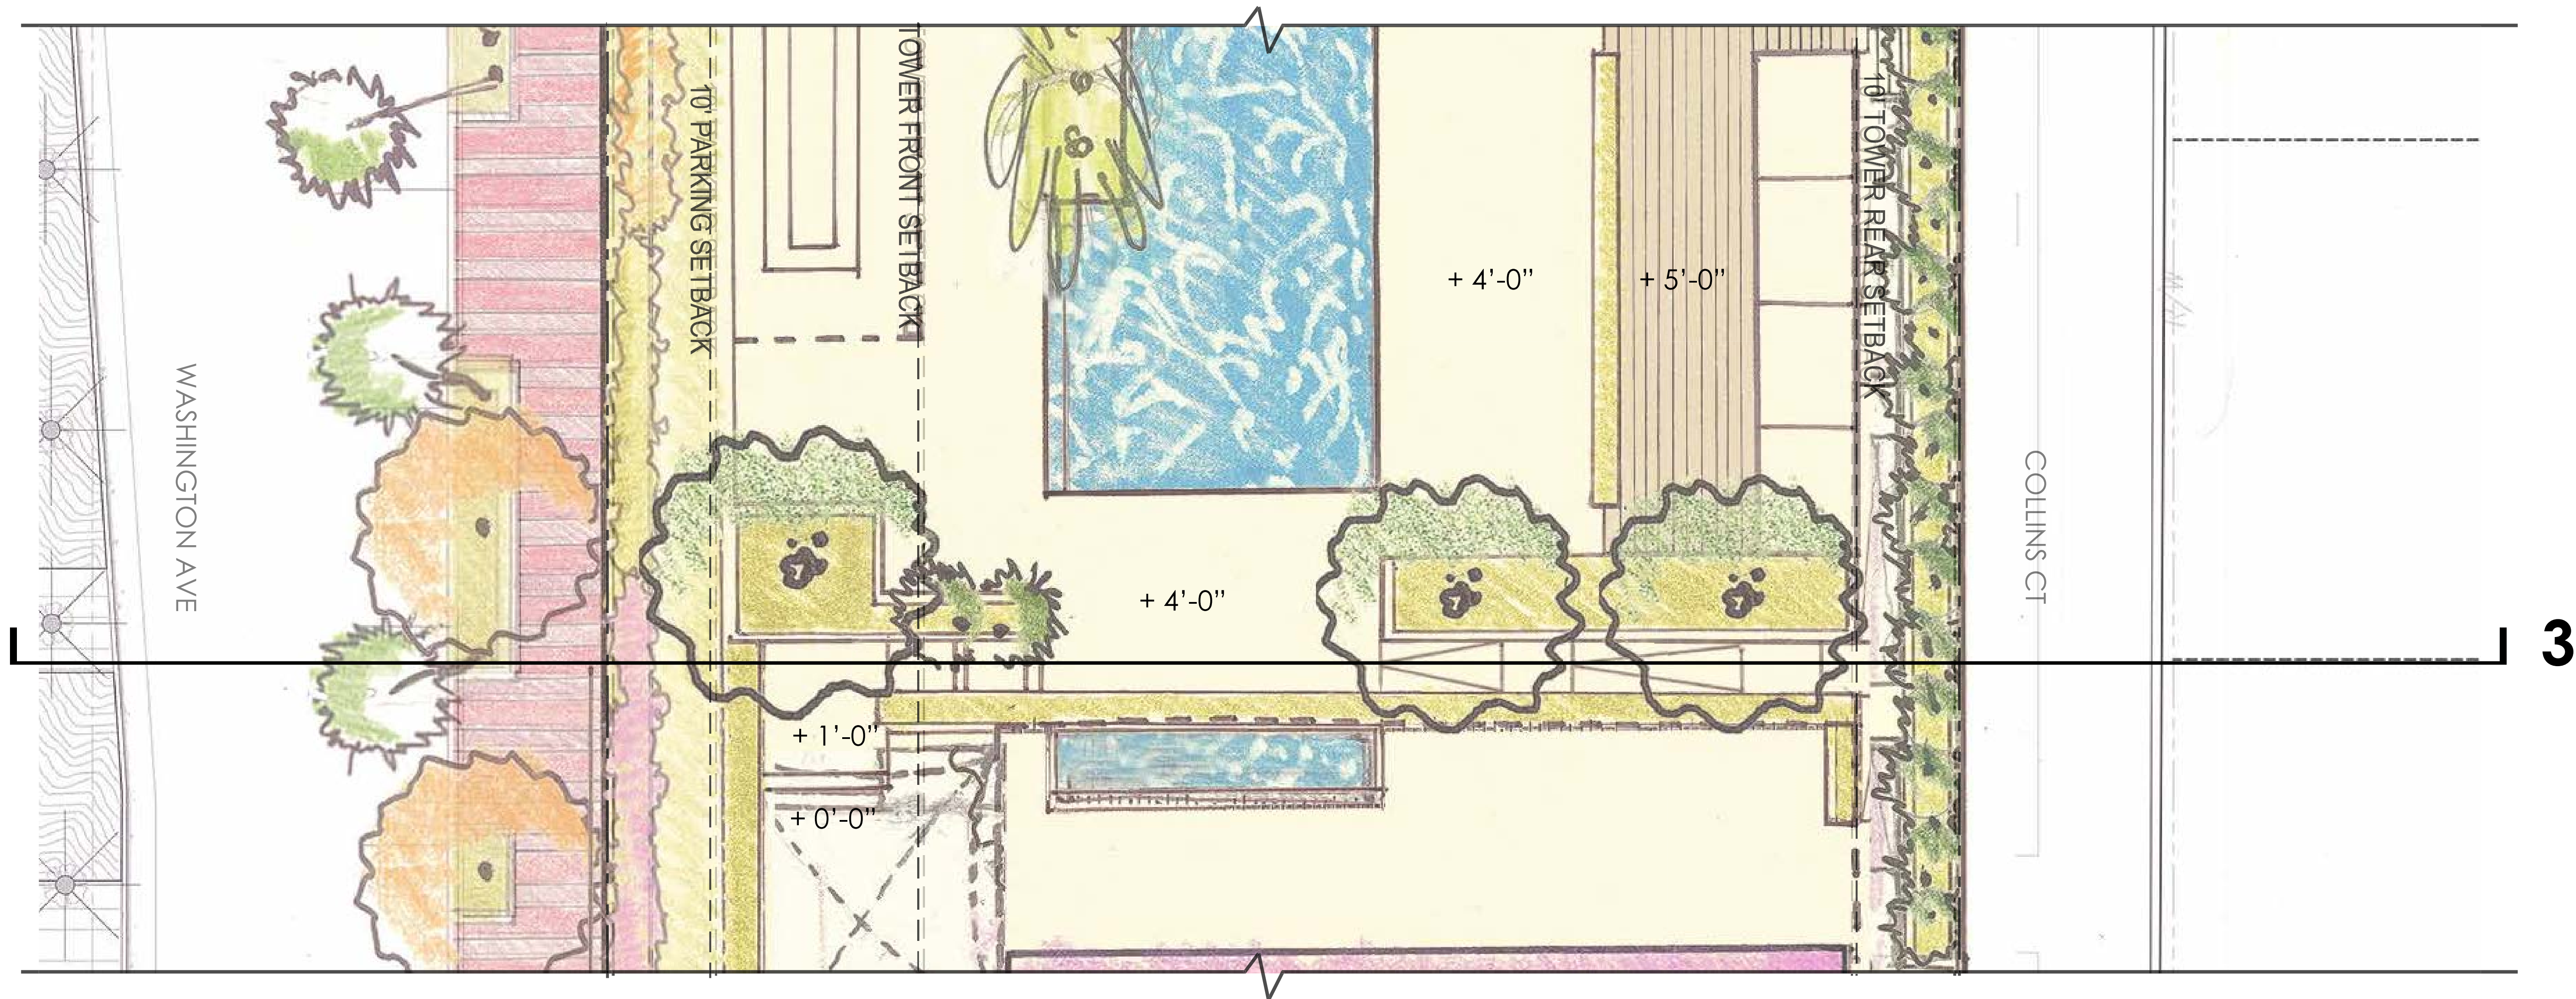

PLAN
SCALE: 1/8" = 1'-0"

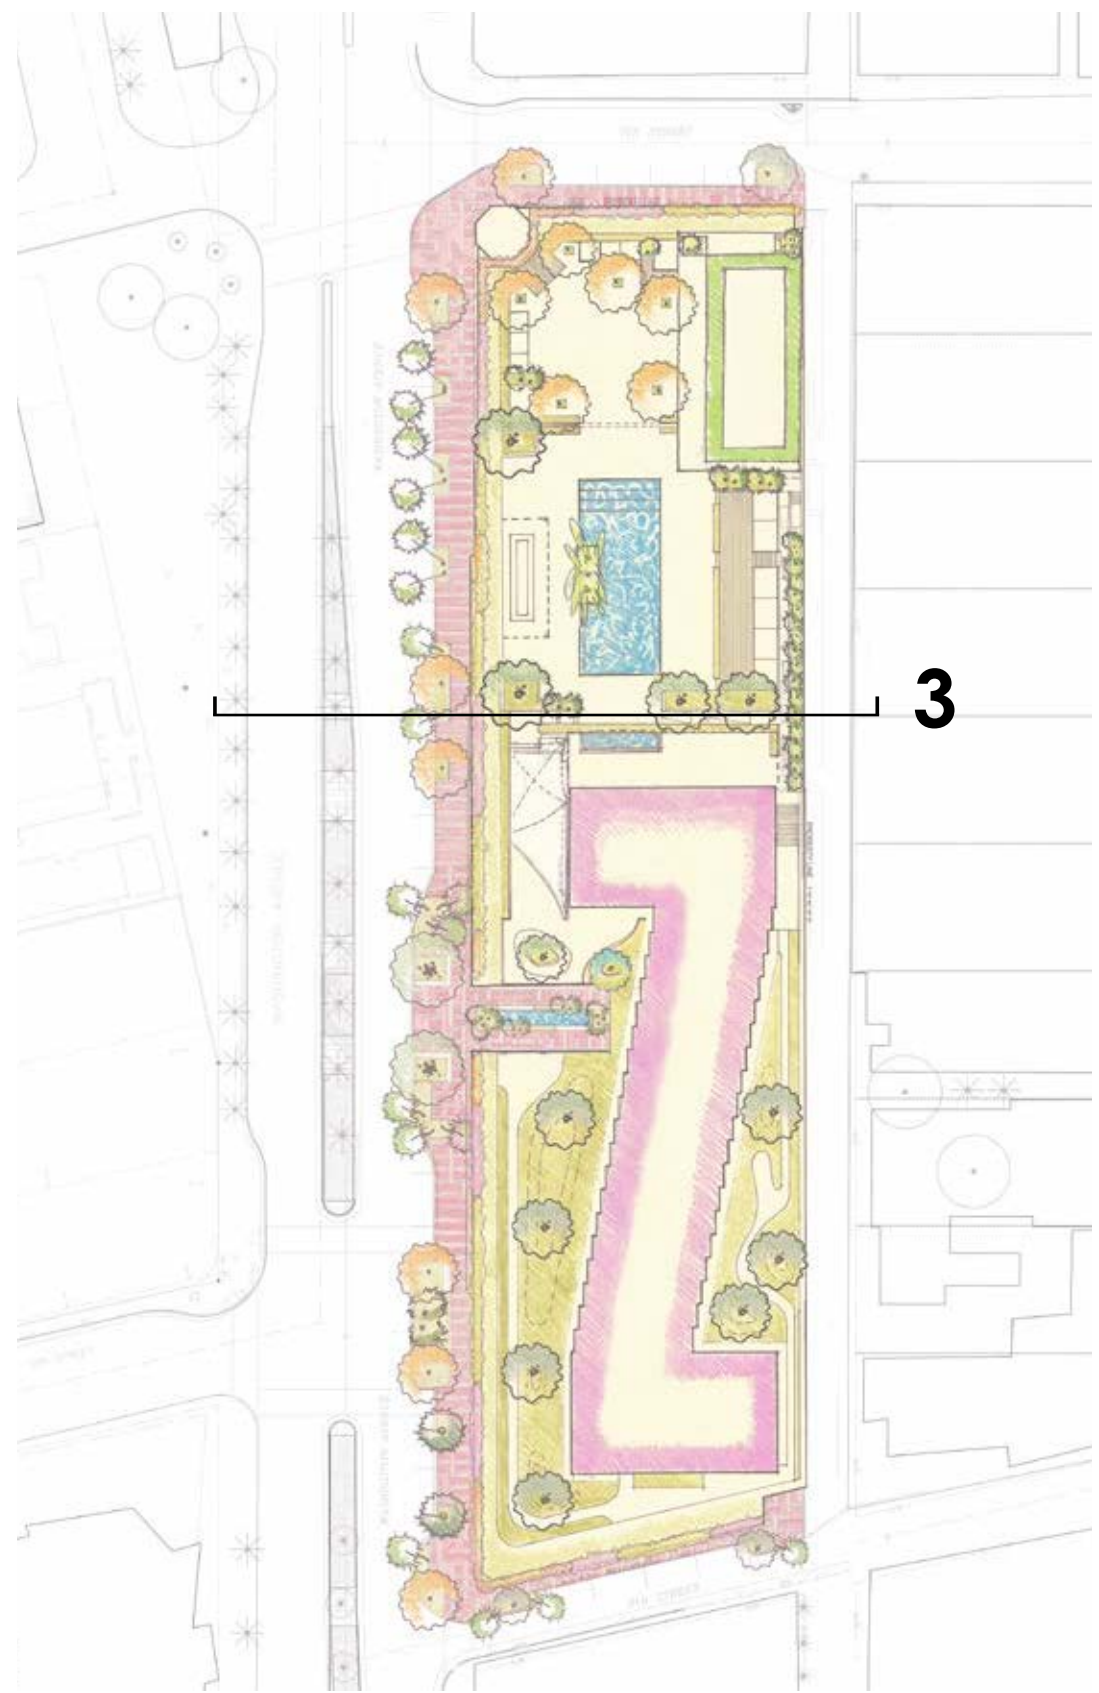

KEY PLAN (N.T.S.)

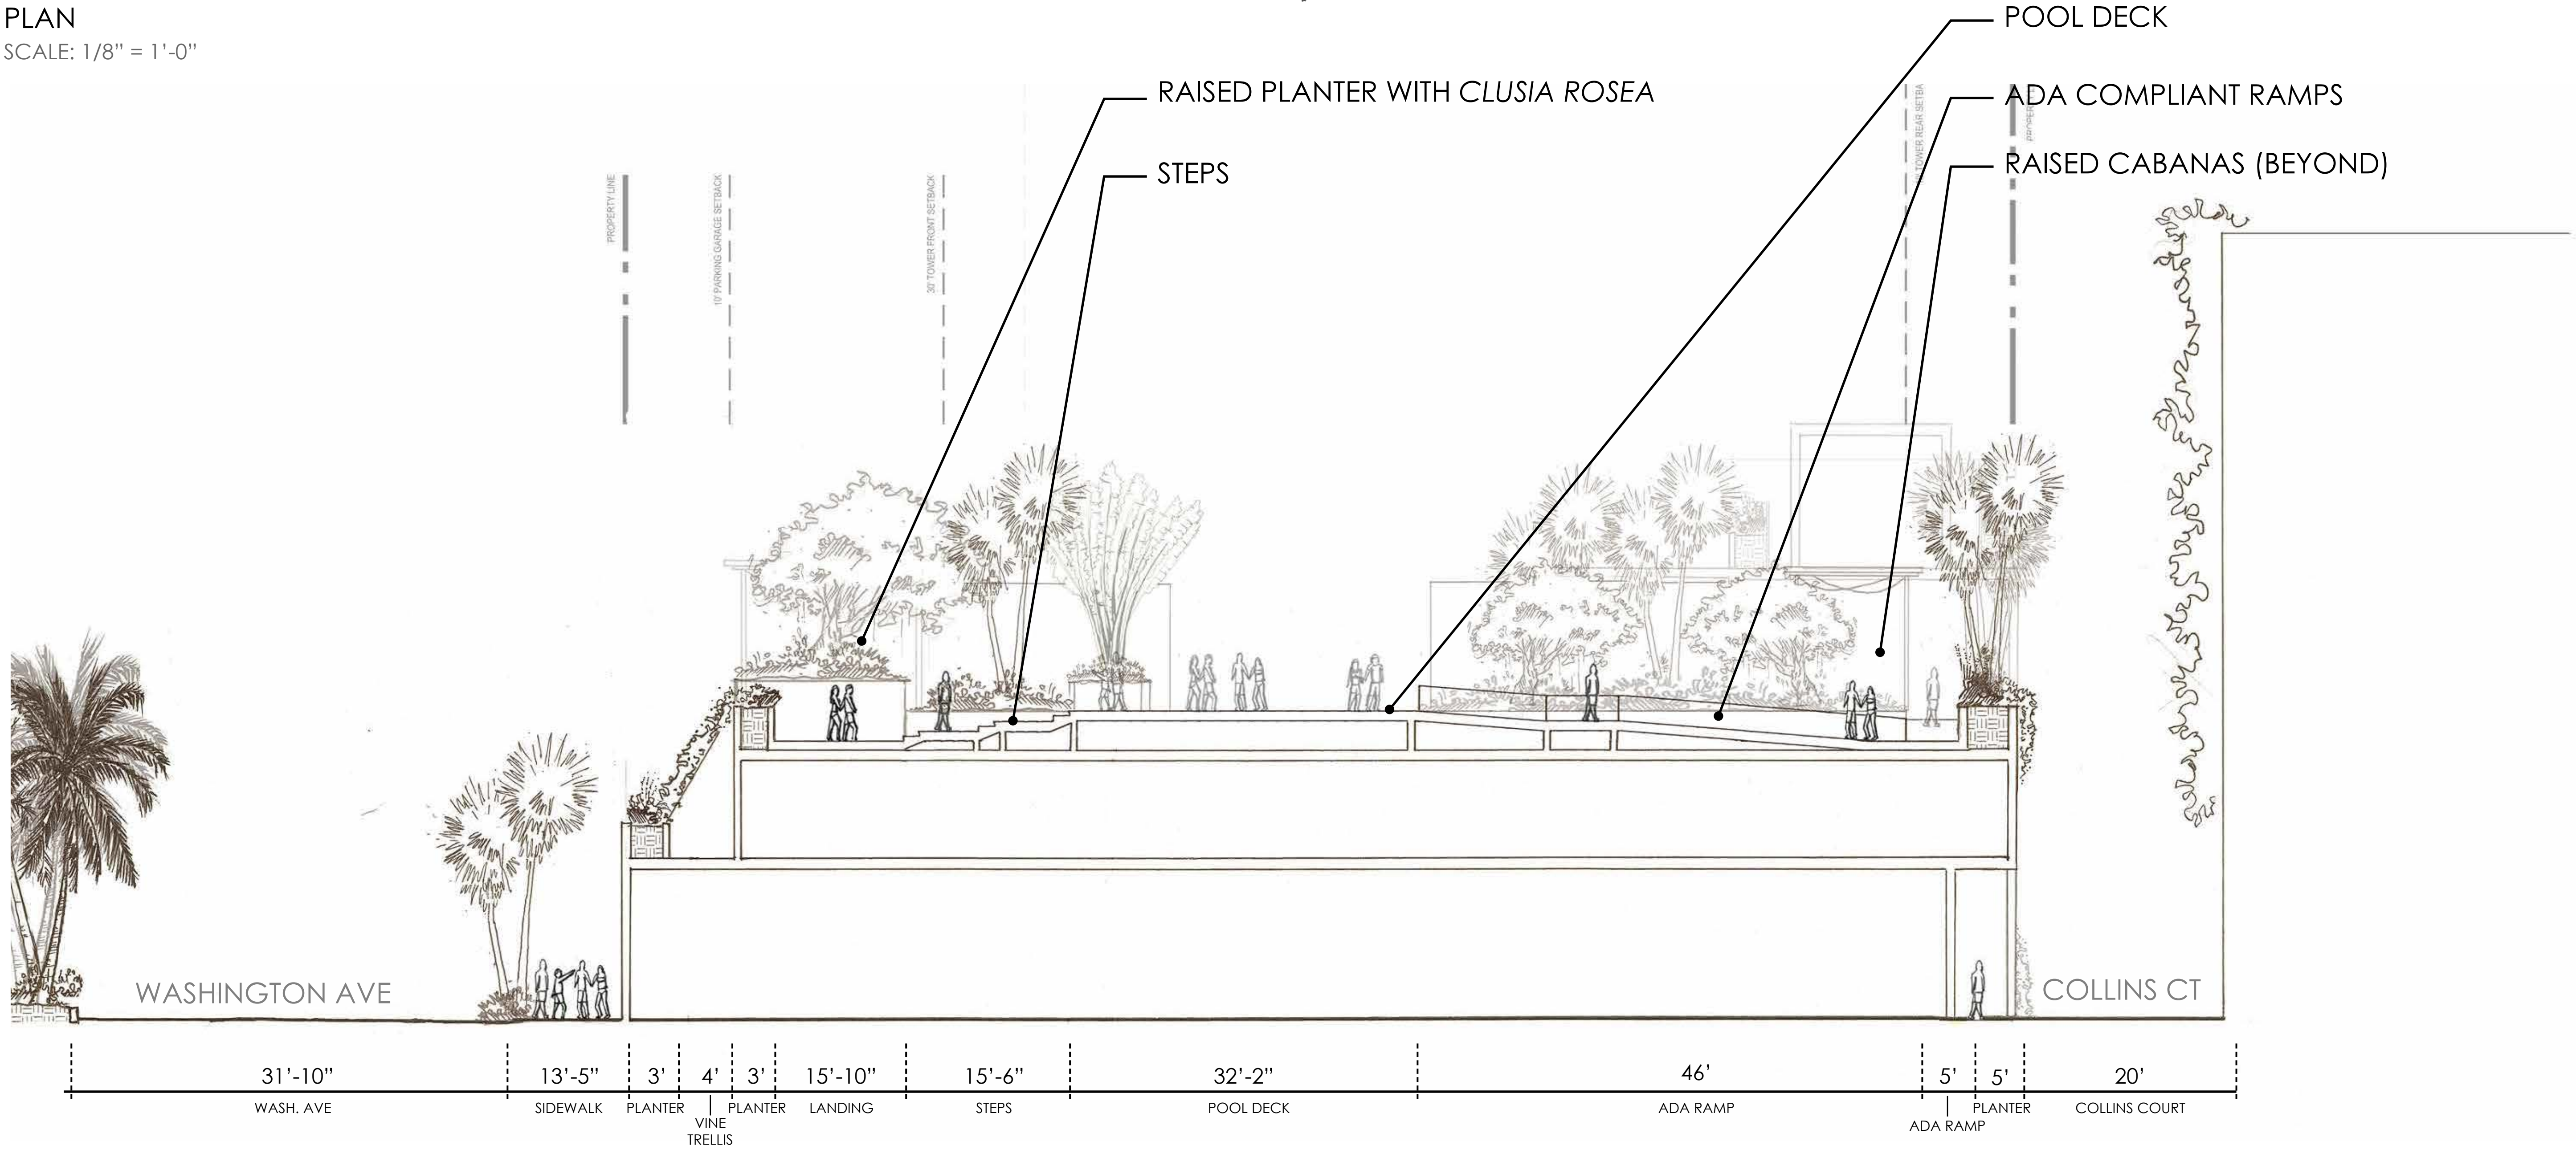

SECTION 3
SCALE: 1/8" = 1'-0"



Morris Adjmi Architects
www.ma.com
O'Brien Lighting Inc

Washington
Squared LLC
Ken Fulk

Nichols Brosch Wurst
Wolfe & Associates
Raymond Jungles inc.

601-685 Washington Ave.
Miami Beach, FL


L-17 Section 3

Planning Board Final Submittal/ 02 March 2016


DRAWINGS NOT FOR CONSTRUCTION

PLANNING BOARD FINAL SUBMITTAL
601-685 Washington Avenue
Miami Beach, FL | March 02, 2016




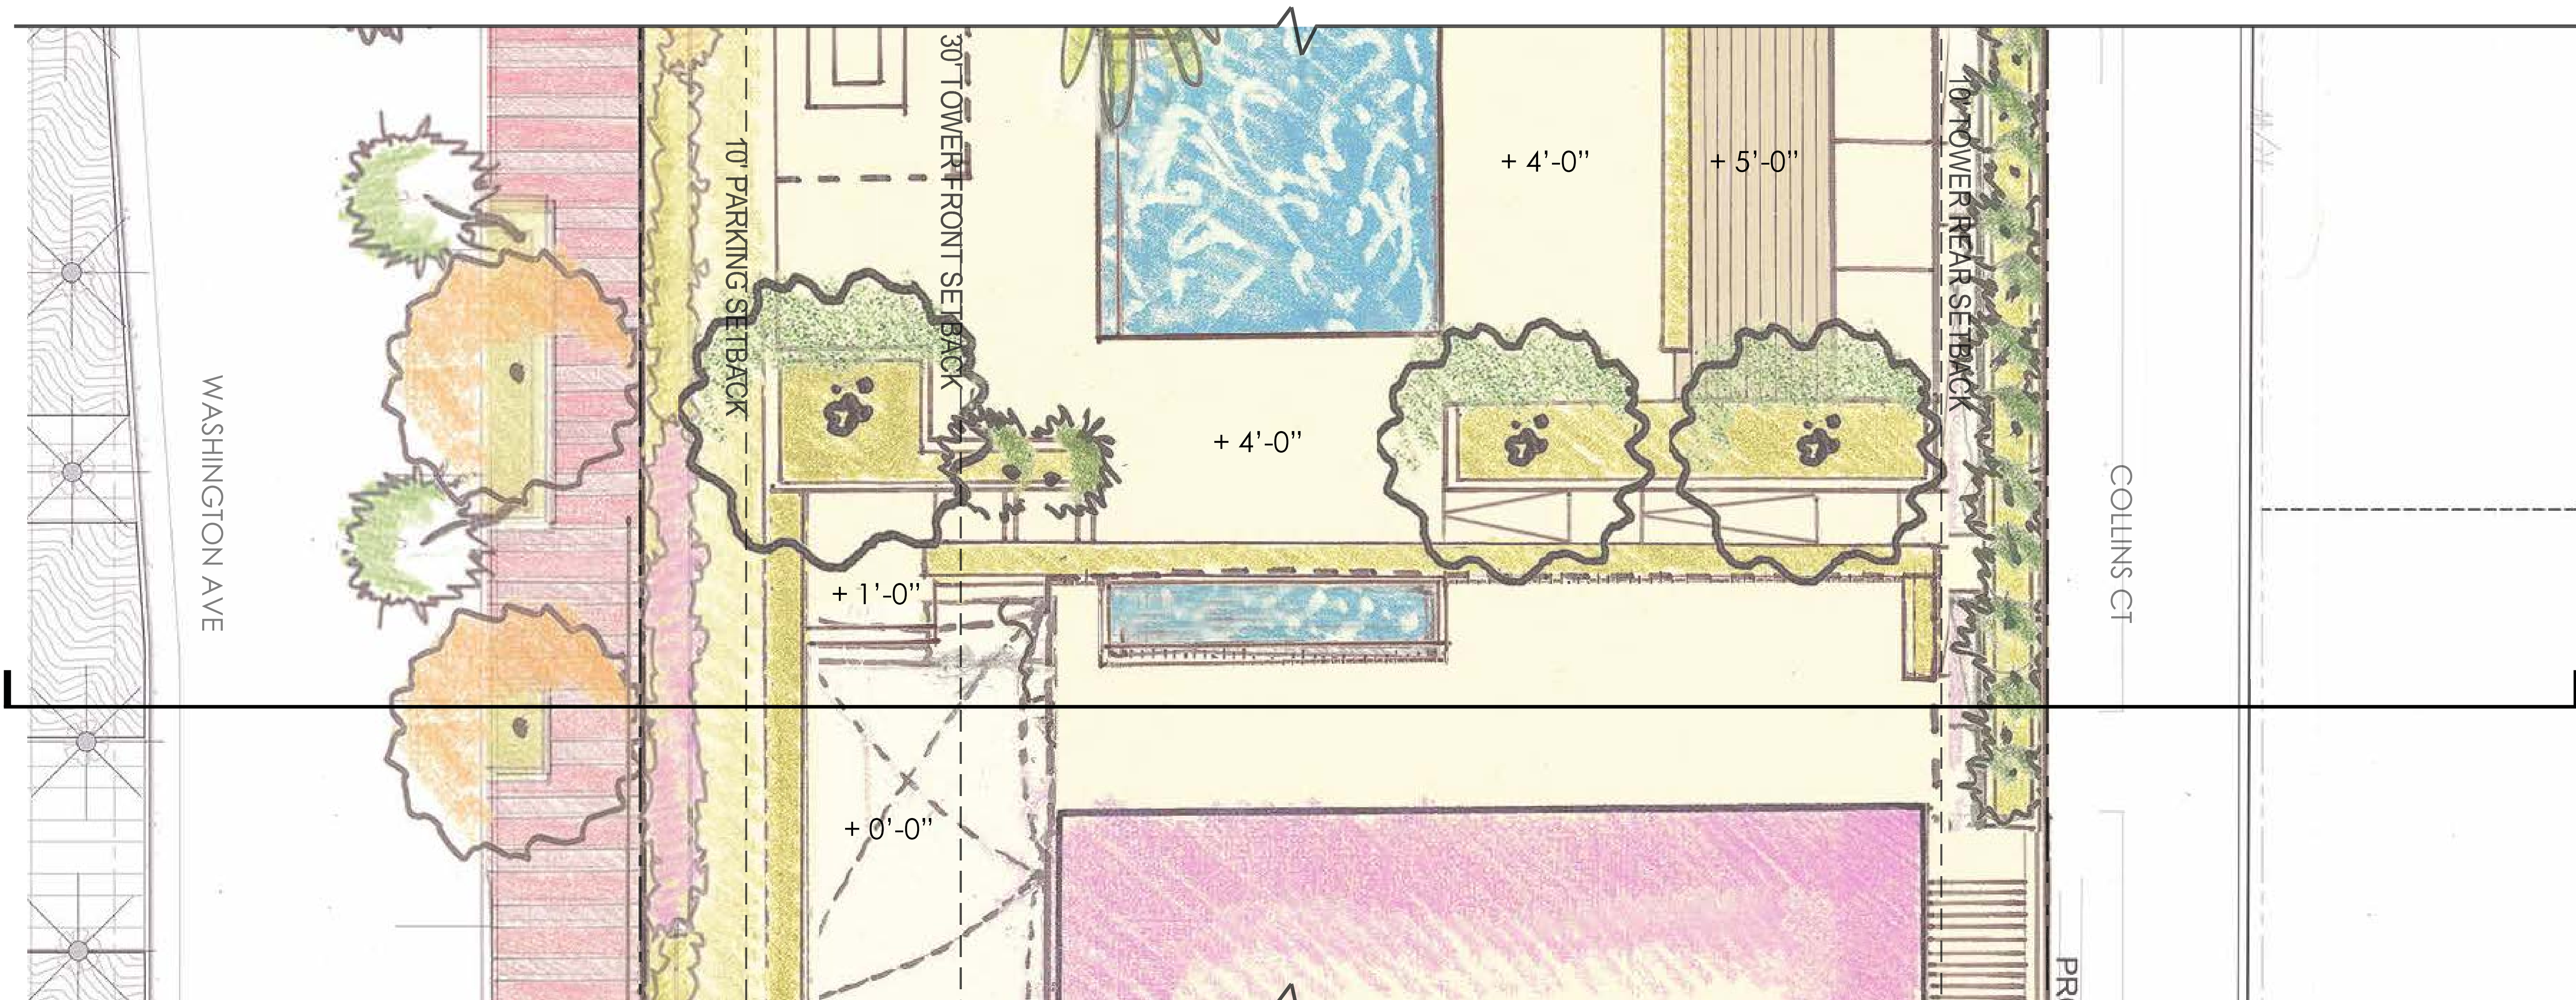

PLAN
SCALE: 1/8" = 1'-0"

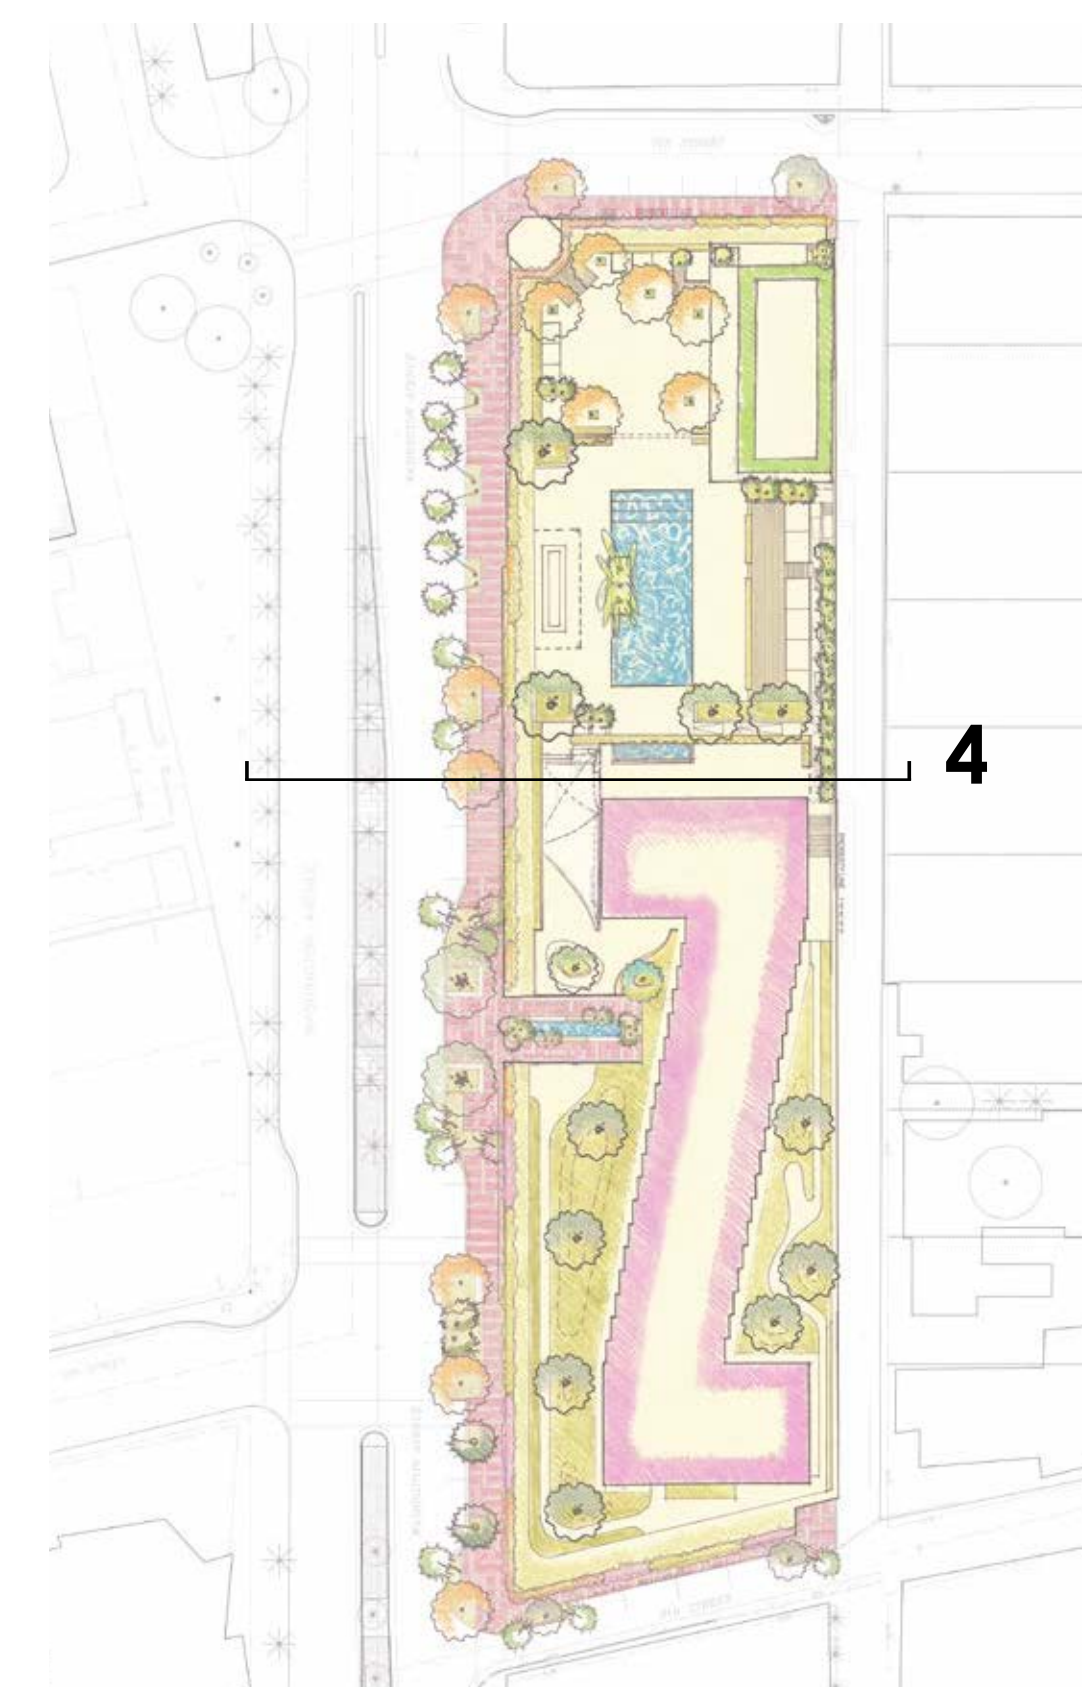

KEY PLAN (N.T.S.)

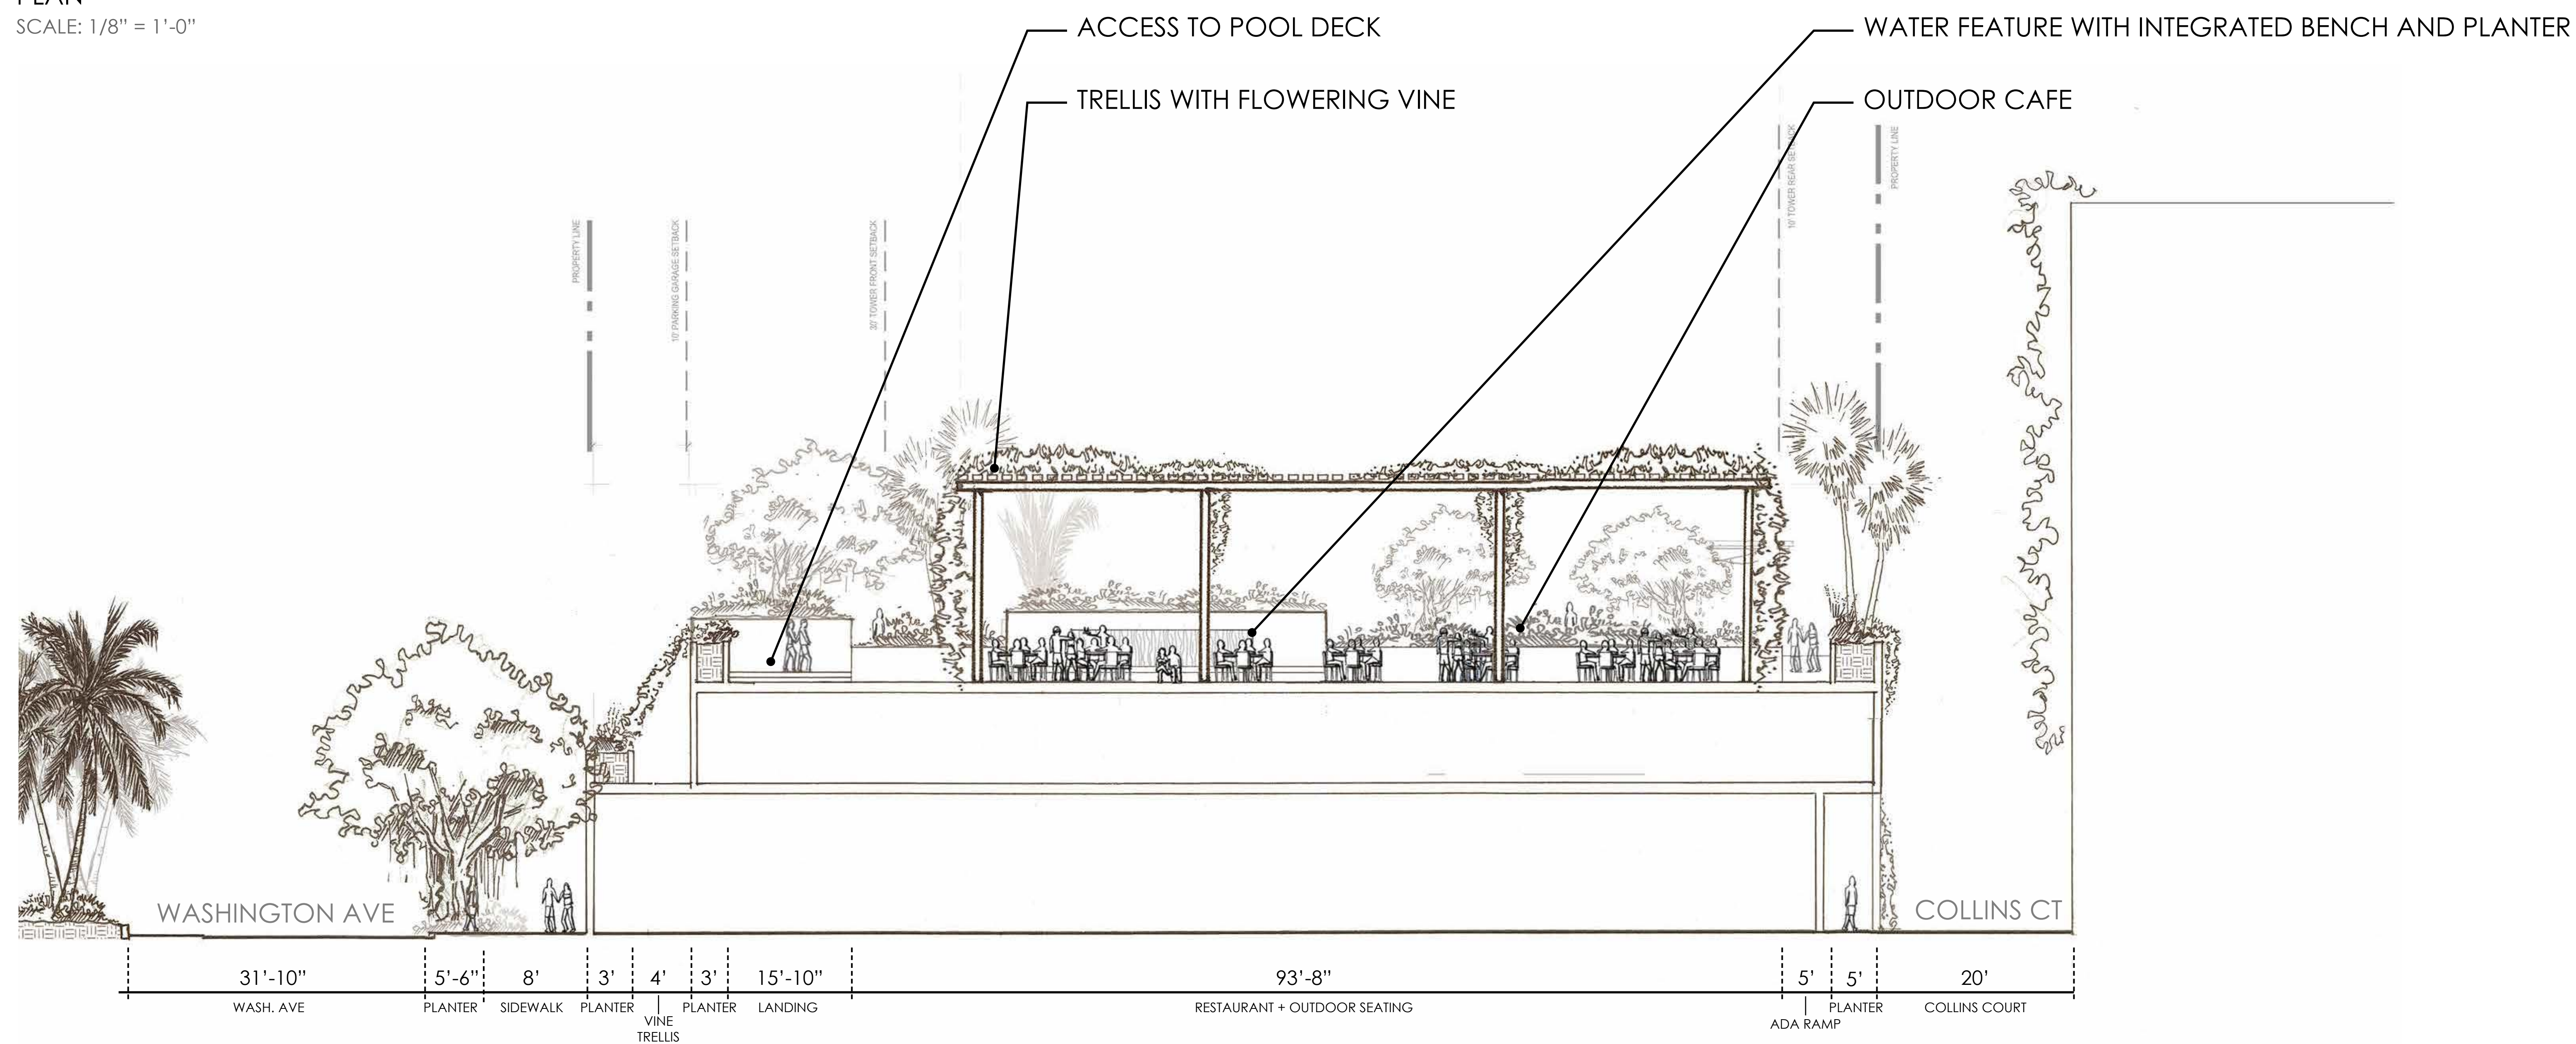

SECTION 4
SCALE: 1/8" = 1'-0"



Morris Adjmi Architects
www.ma.com
O'Brien Lighting Inc

Washington
Squared LLC
Ken Fulk

Nichols Brosch Wurst
Wolfe & Associates
Raymond Jungles inc.

601-685 Washington Ave.
Miami Beach, FL

L-18 Section 4

Planning Board Final Submittal/ 02 March 2016


DRAWINGS NOT FOR CONSTRUCTION

PLANNING BOARD FINAL SUBMITTAL
601-685 Washington Avenue
Miami Beach, FL | March 02, 2016


JUNGLES



PLAN
SCALE: 1/8" = 1'-0"

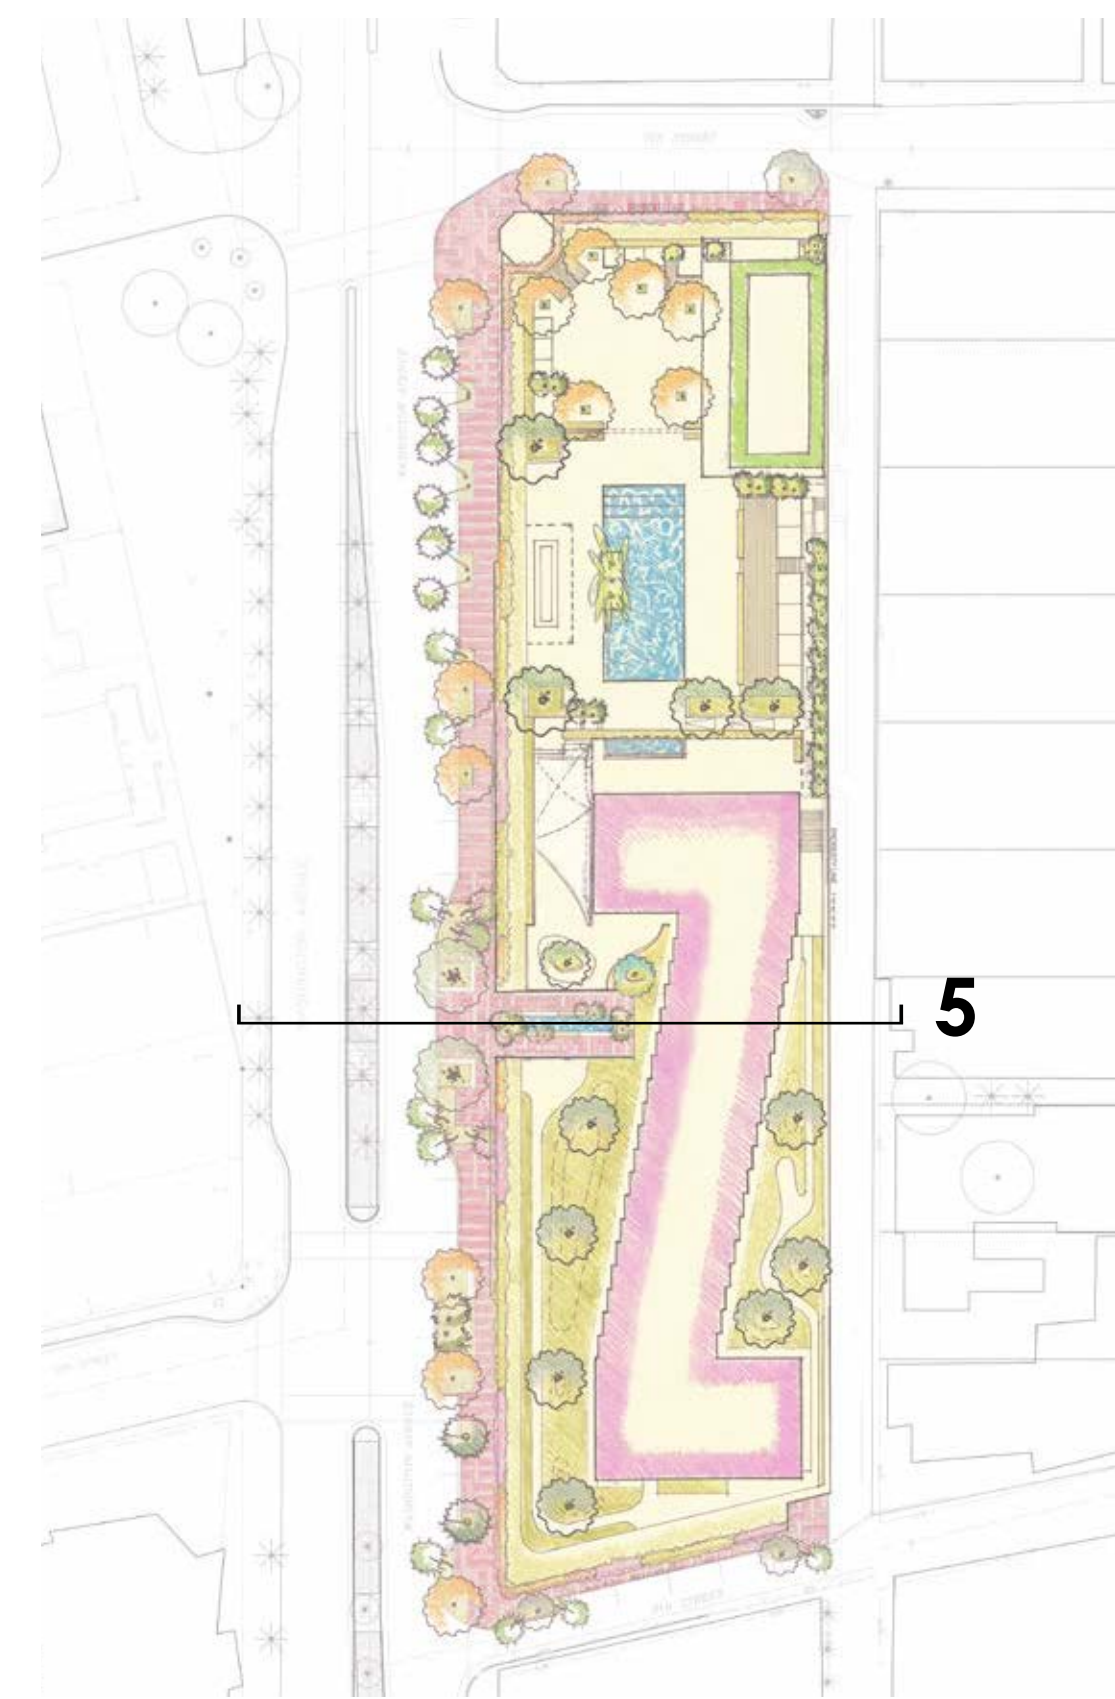

KEY PLAN (N.T.S.)

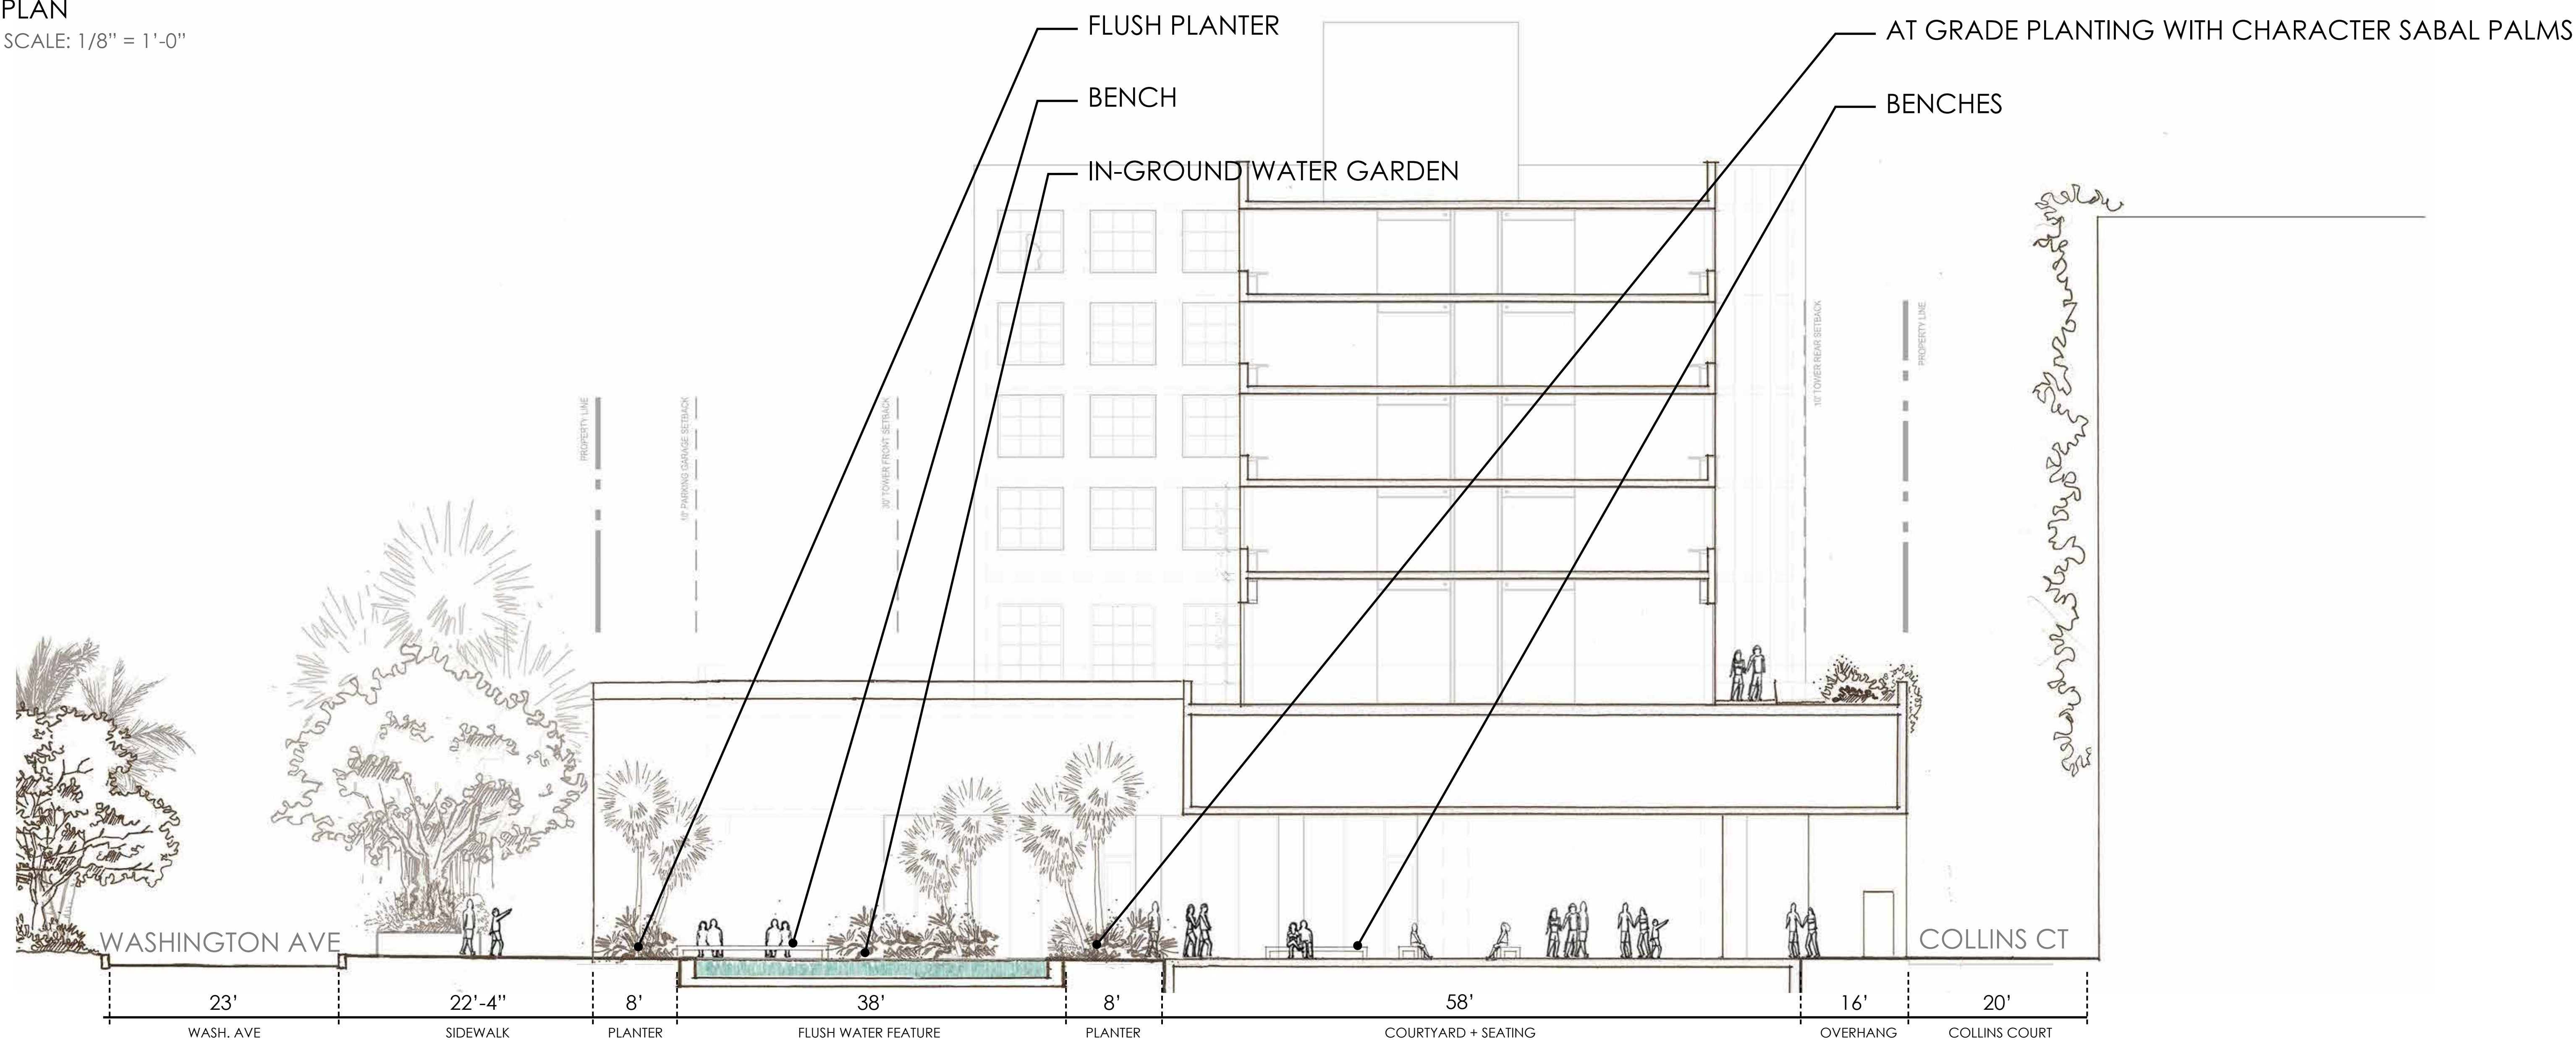

SECTION 5
SCALE: 1/8" = 1'-0"



Morris Adjmi Architects
www.ma.com
O'Brien Lighting Inc

Washington
Squared LLC
Ken Fulk

Nichols Brosch Wurst
Wolfe & Associates
Raymond Jungles inc.

601-685 Washington Ave.
Miami Beach, FL


L-19 Section 5

Planning Board Final Submittal/ 02 March 2016


DRAWINGS NOT FOR CONSTRUCTION

PLANNING BOARD FINAL SUBMITTAL
601-685 Washington Avenue
Miami Beach, FL | March 02, 2016




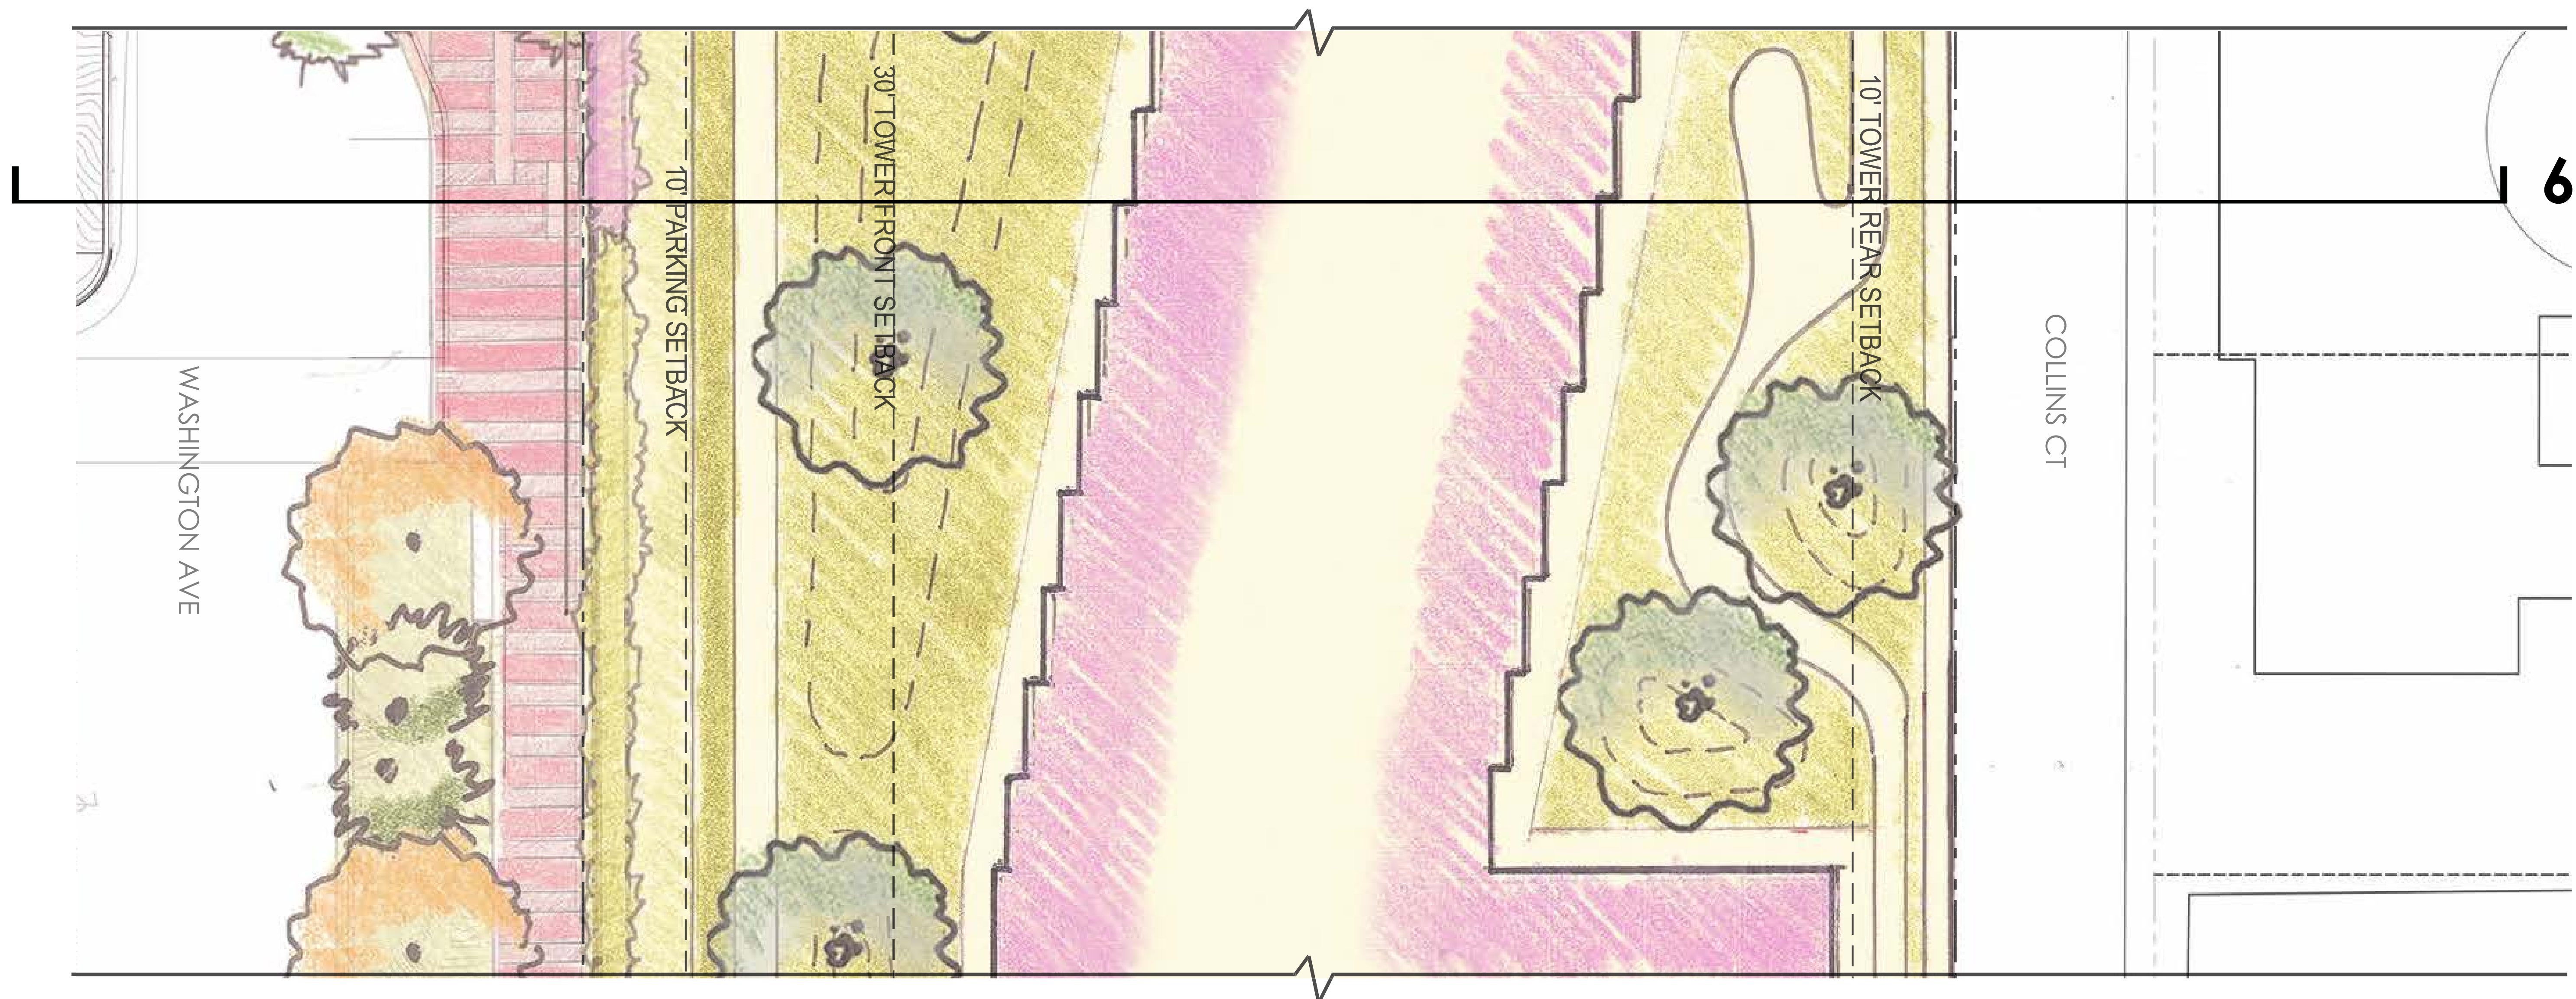

PLAN
SCALE: 1/8" = 1'-0"

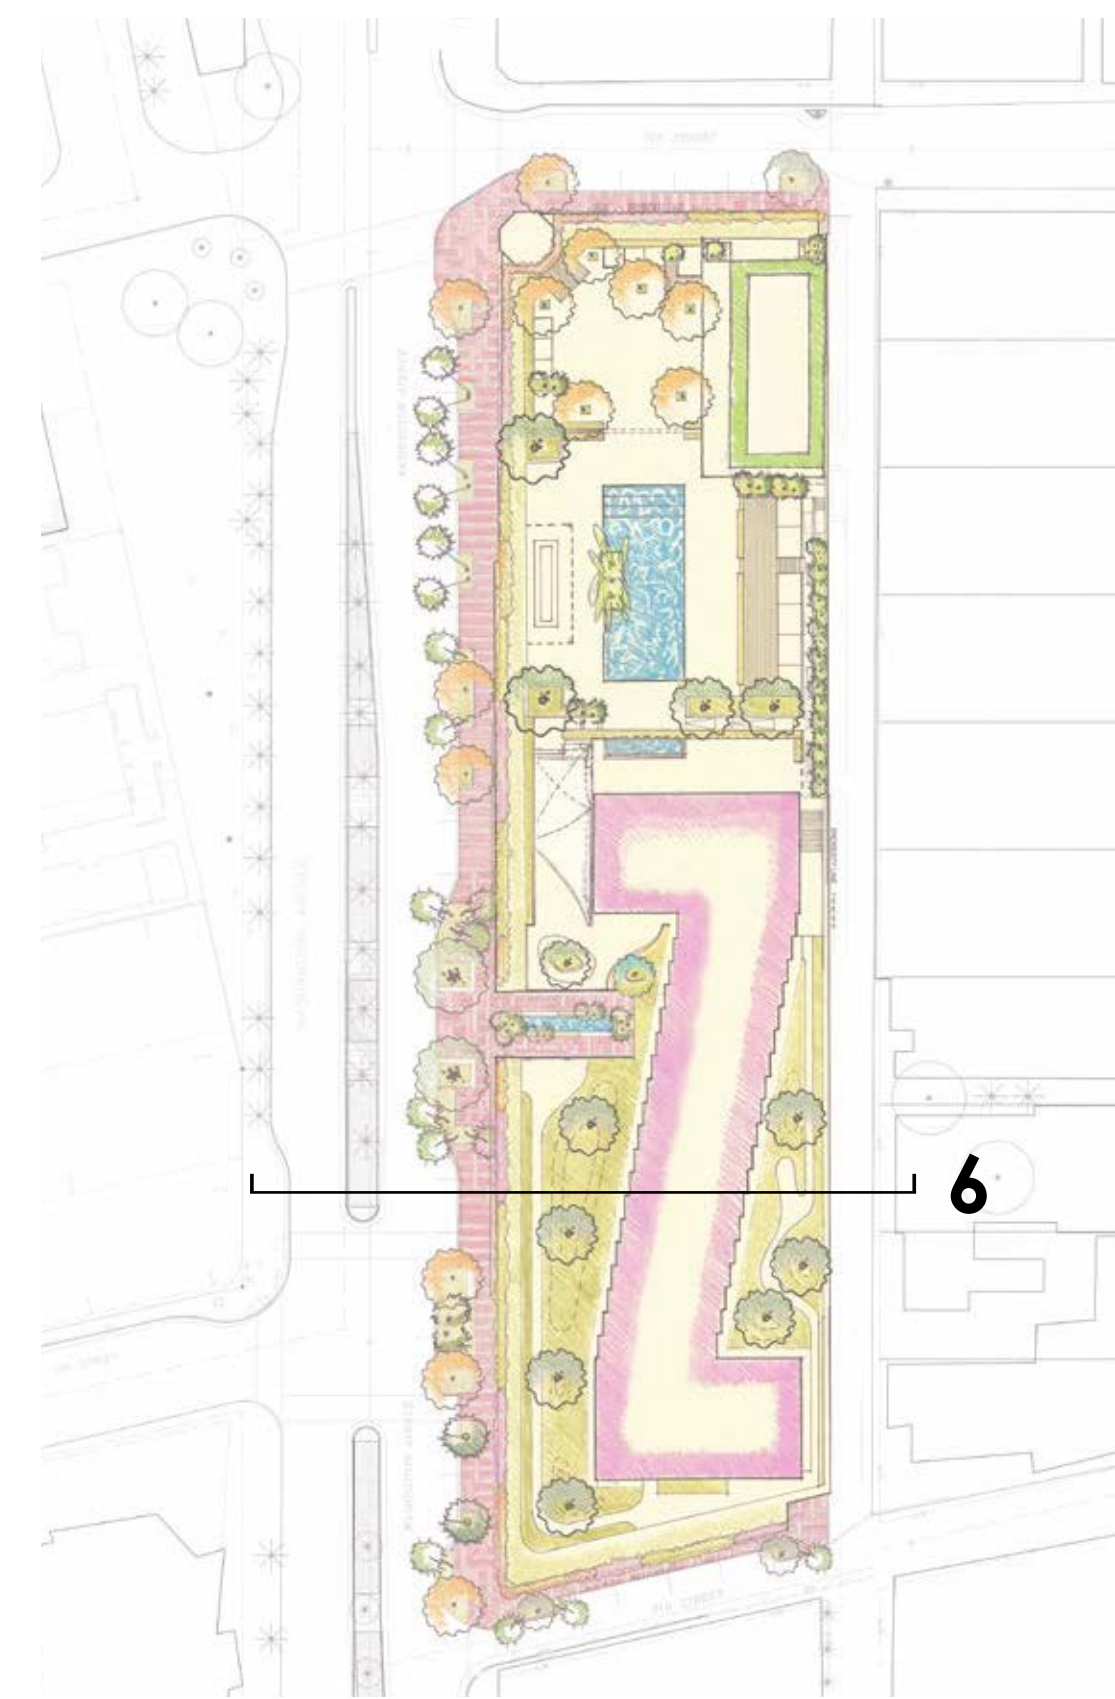

KEY PLAN (N.T.S.)

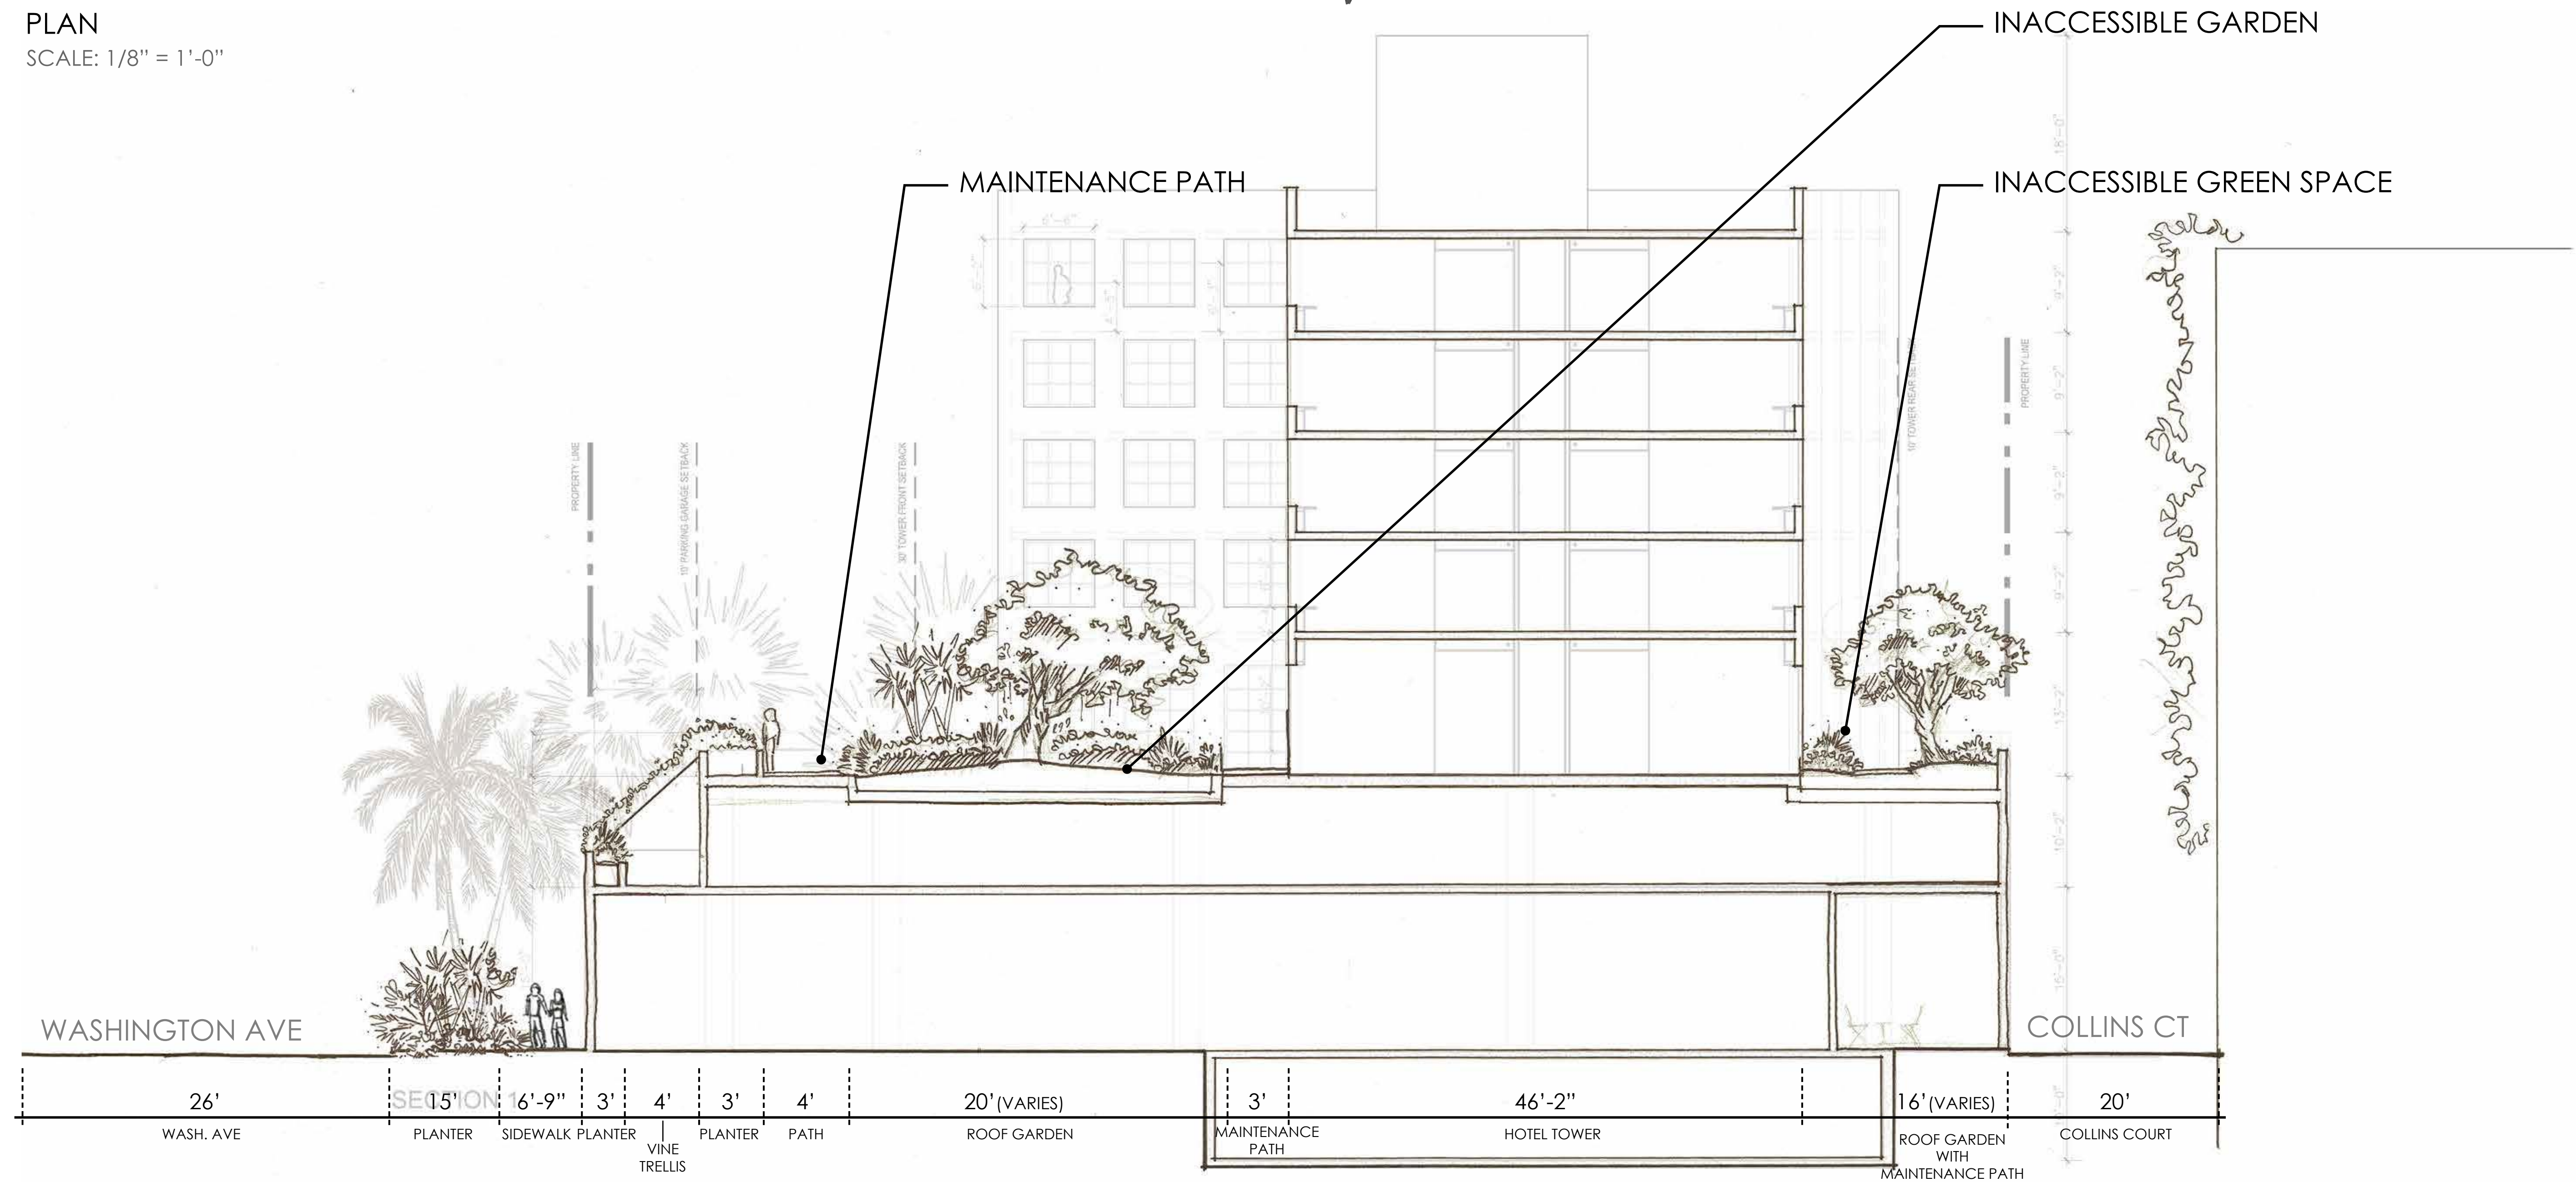

SECTION 6
SCALE: 1/8" = 1'-0"



Morris Adjmi Architects
www.ma.com
O'Brien Lighting Inc

Washington
Squared LLC
Ken Fulk

Nichols Brosch Wurst
Wolfe & Associates
Raymond Jungles inc.

601-685 Washington Ave.
Miami Beach, FL

L-20 Section 6

Planning Board Final Submittal/ 02 March 2016

DRAWINGS NOT FOR CONSTRUCTION

PLANNING BOARD FINAL SUBMITTAL
601-685 Washington Avenue
Miami Beach, FL | March 02, 2016

JUNGLES