
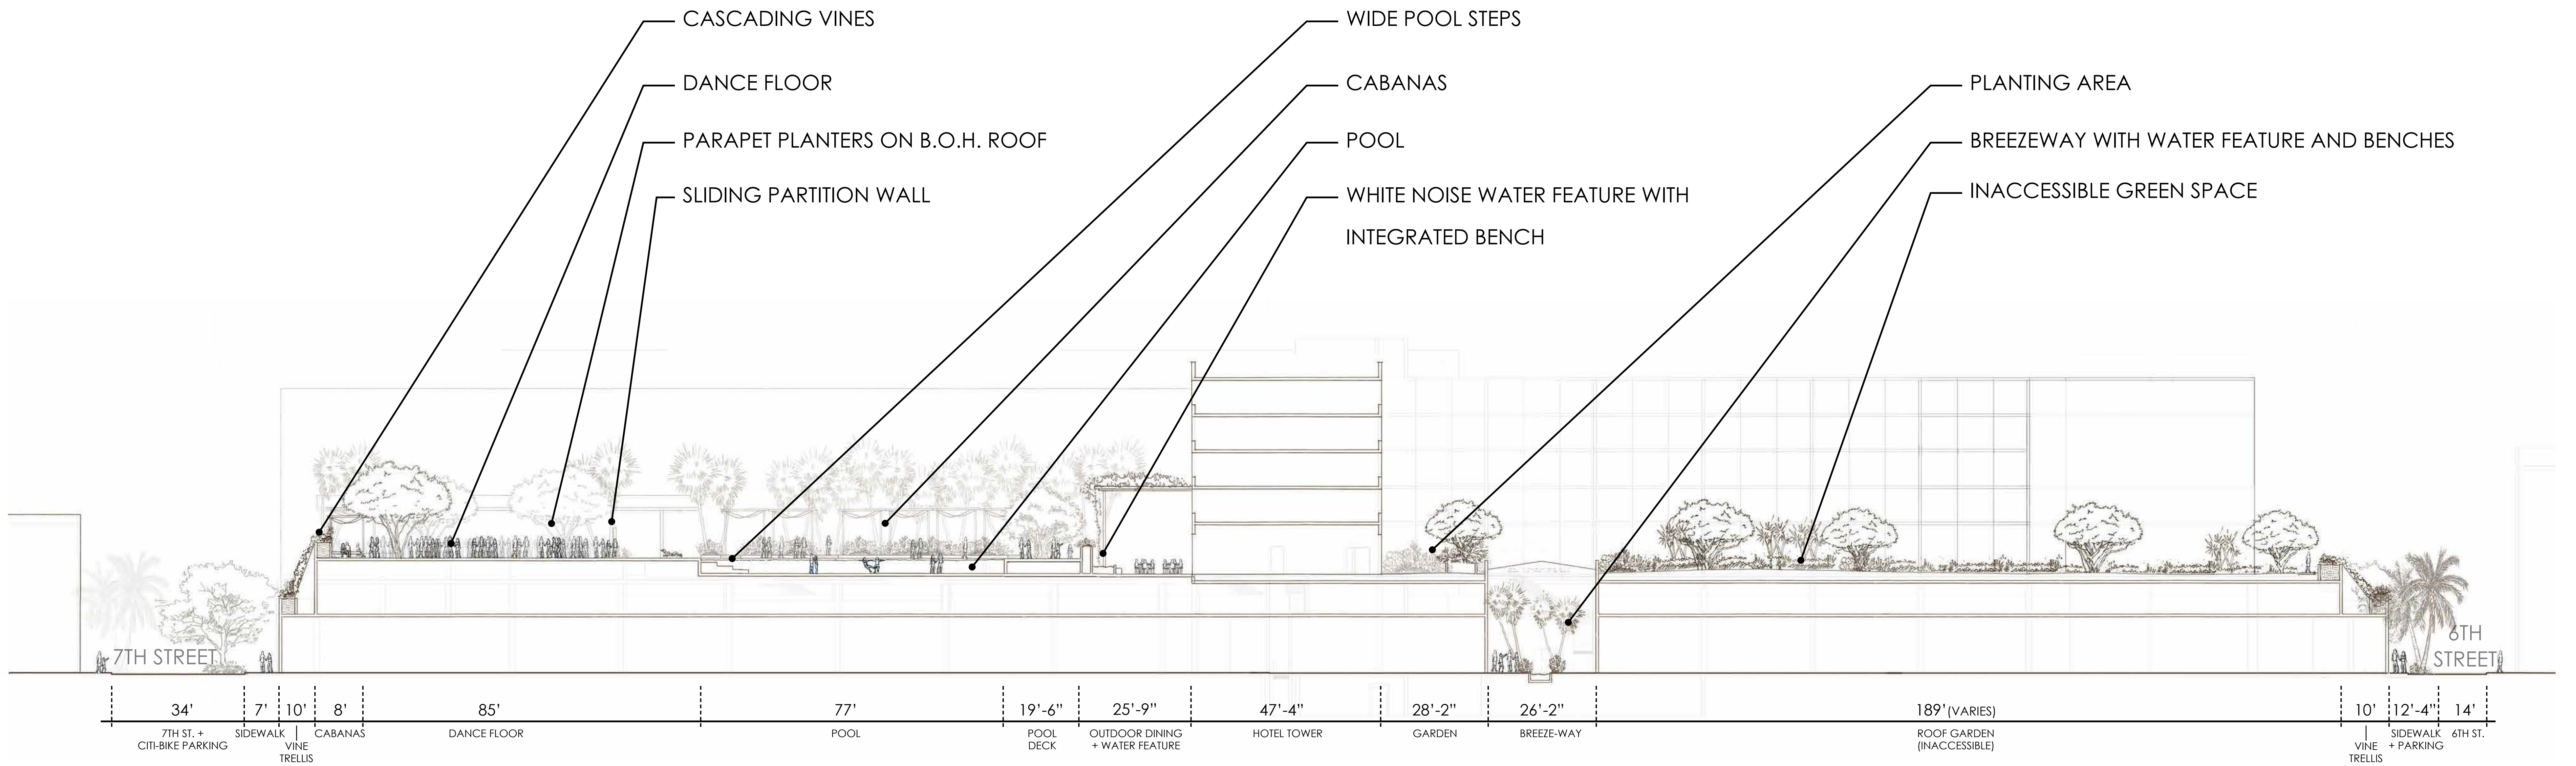


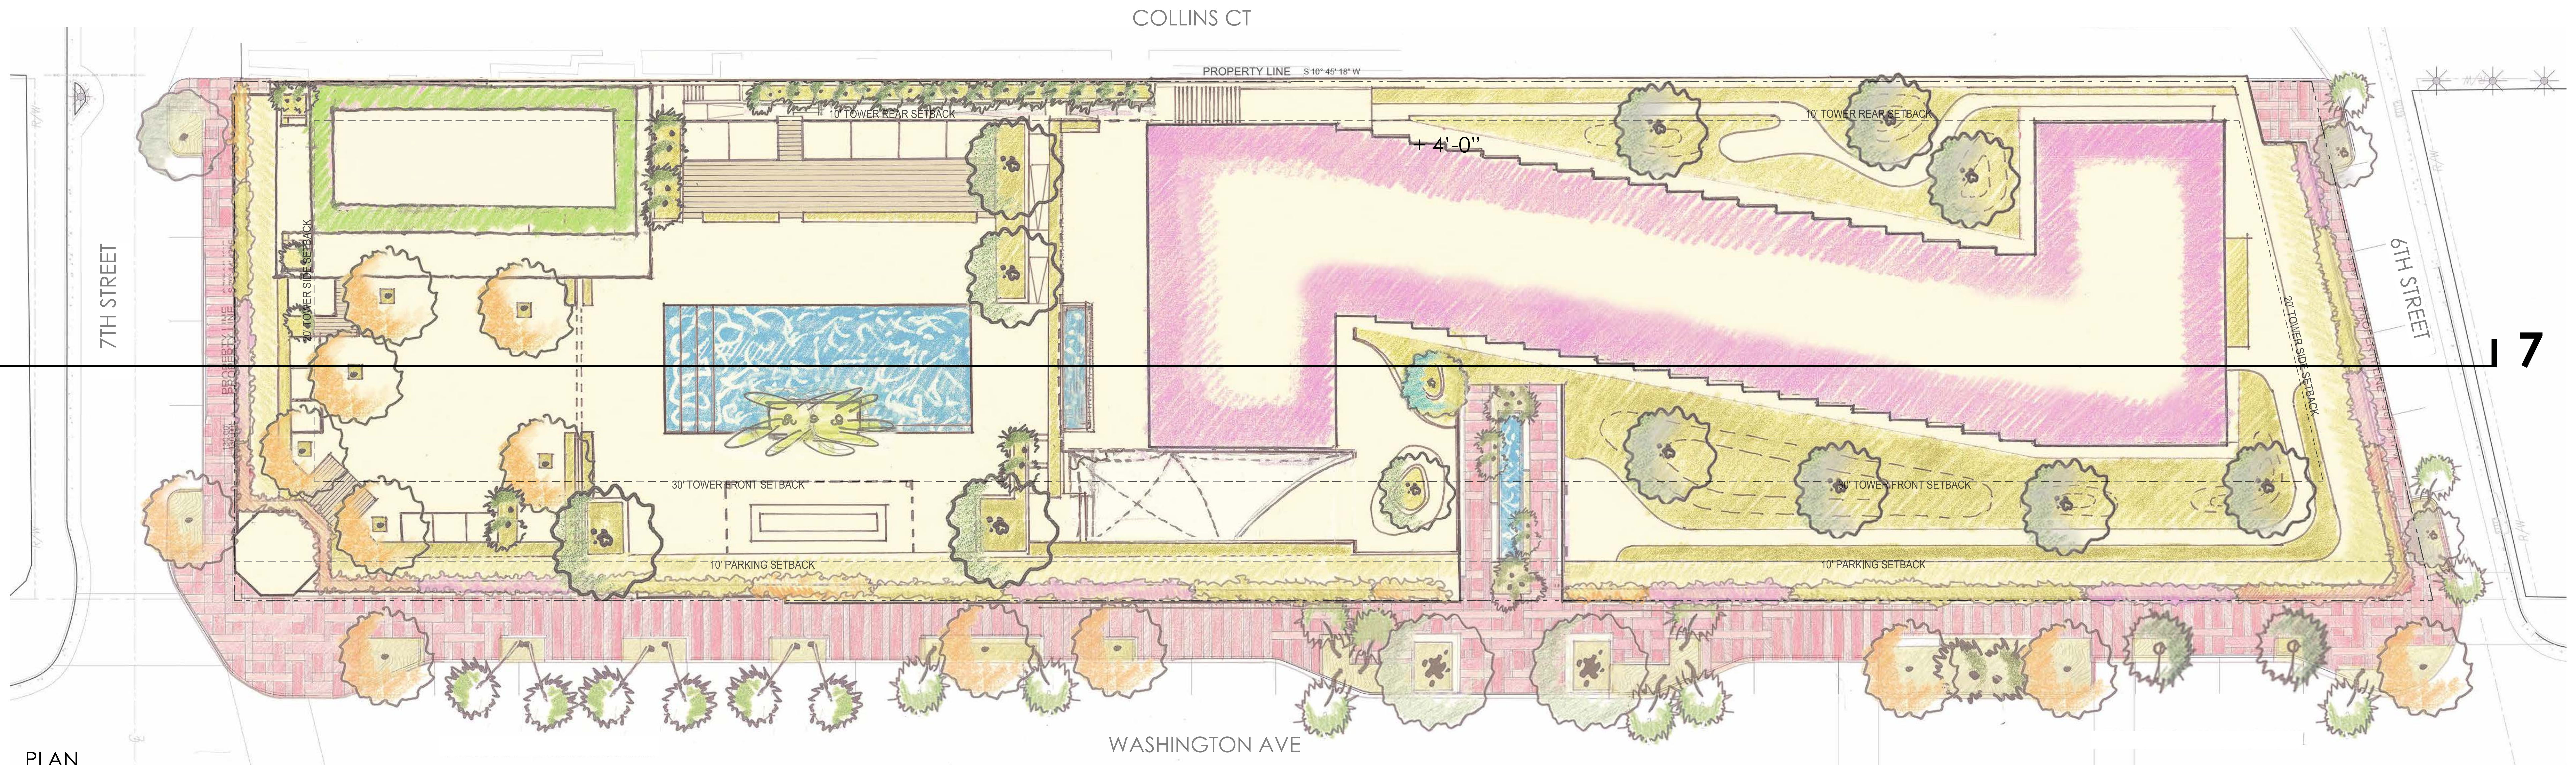

Morris Adjmi Architects
www.ma.com
O'Brien Lighting Inc

Washington
Squared LLC
Ken Fulk

Nichols Brosch Wurst
Wolfe & Associates
Raymond Jungles inc.

601-685 Washington Ave.
Miami Beach, FL

L-21 Section 7

Planning Board Final Submittal/ 02 March 2016

DRAWINGS NOT FOR CONSTRUCTION

PLANNING BOARD FINAL SUBMITTAL
601-685 Washington Avenue
Miami Beach, FL | March 02, 2016

JUNGLES



CANTILEVERED CONCRETE ROOF WITH CASCADING VINES



CANTILEVERED CONCRETE ROOF WITH CASCADING VINES



SLIDING PARTITION WALL



RAISED PLANTER WITH INTEGRATED BENCH WRAP-AROUND



Morris Adjmi Architects
www.ma.com
O'Brien Lighting Inc

Washington
Squared LLC
Ken Fulk

Nichols Brosch Wurst
Wolfe & Associates
Raymond Jungles inc.

601-685 Washington Ave.
Miami Beach, FL


L-22 Character Imagery

Planning Board Final Submittal/ 02 March 2016

DRAWINGS NOT FOR CONSTRUCTION

PLANNING BOARD FINAL SUBMITTAL
601-685 Washington Avenue
Miami Beach, FL | March 02, 2016



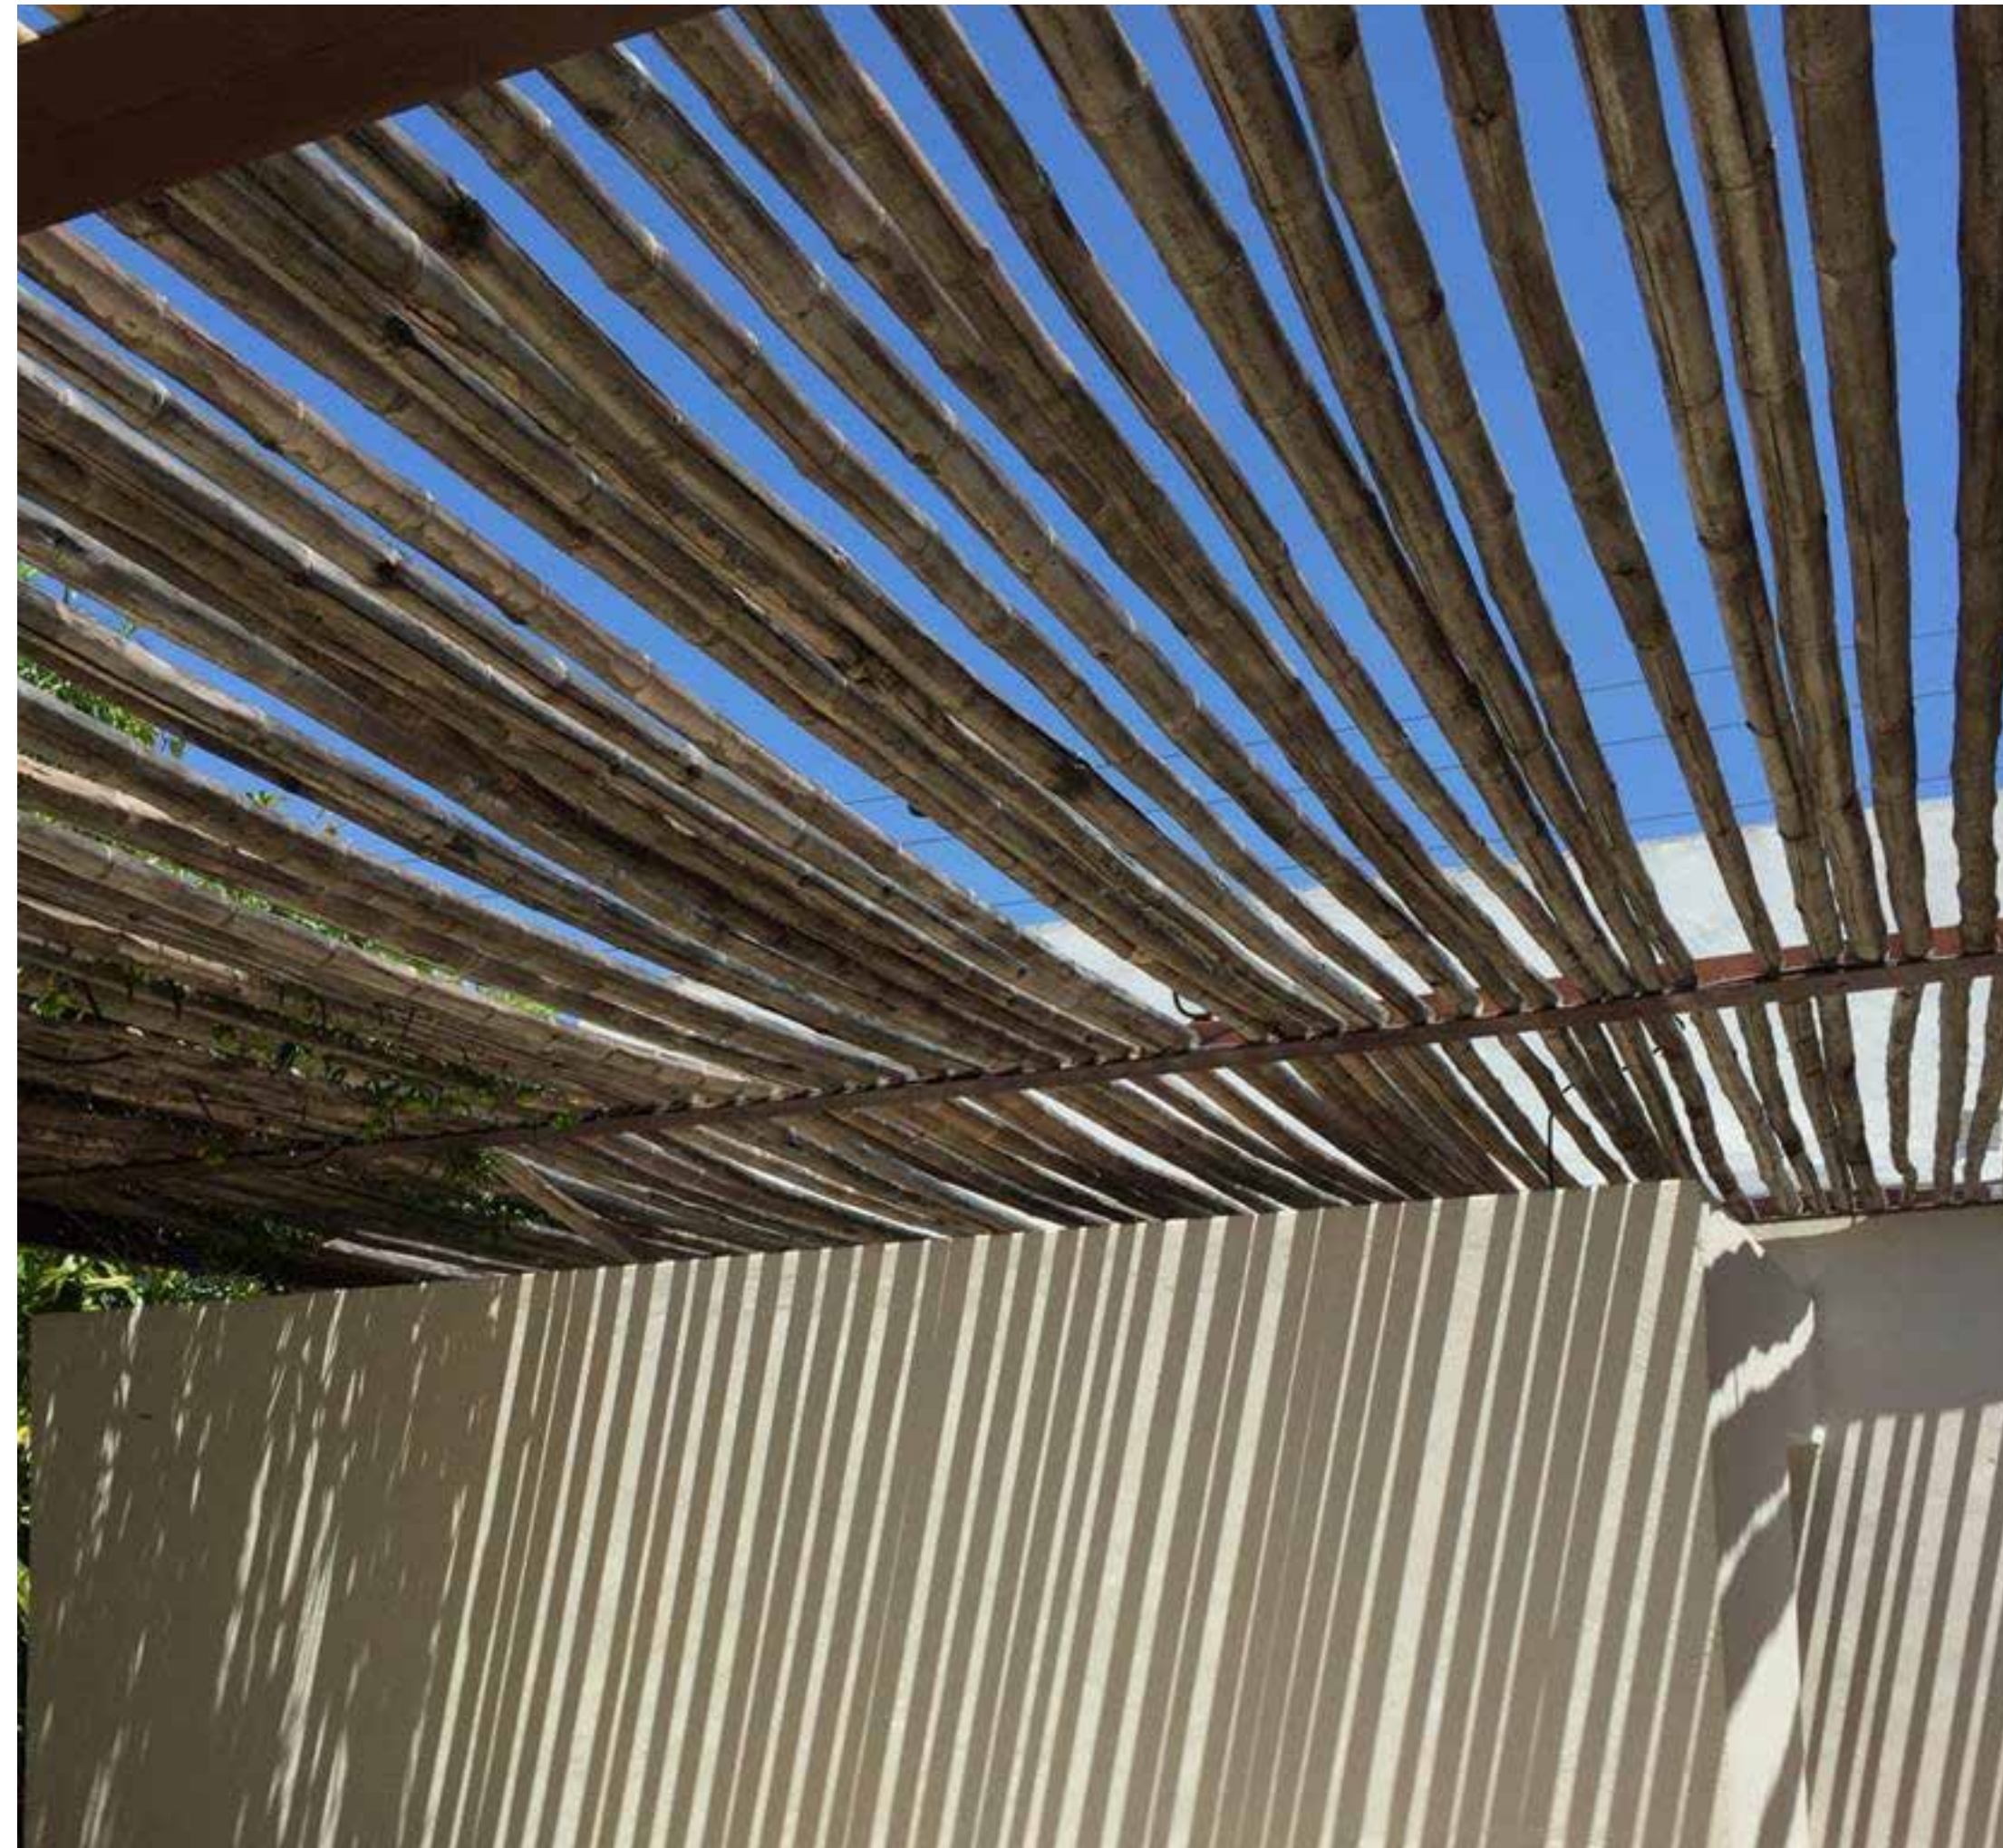

BAMBOO TRELLIS



BAMBOO TRELLIS STRUCTURE



SUB-GRADE PLANTERS WITH SMALL OPENING FOR TRUNKS



Morris Adjmi Architects
www.ma.com
O'Brien Lighting Inc

Washington
Squared LLC
Ken Fulk

Nichols Brosch Wurst
Wolfe & Associates
Raymond Jungles inc.


601-685 Washington Ave.
Miami Beach, FL

L-23 Character Imagery
Planning Board Final Submittal/ 02 March 2016

DRAWINGS NOT FOR CONSTRUCTION

PLANNING BOARD FINAL SUBMITTAL
601-685 Washington Avenue
Miami Beach, FL | March 02, 2016



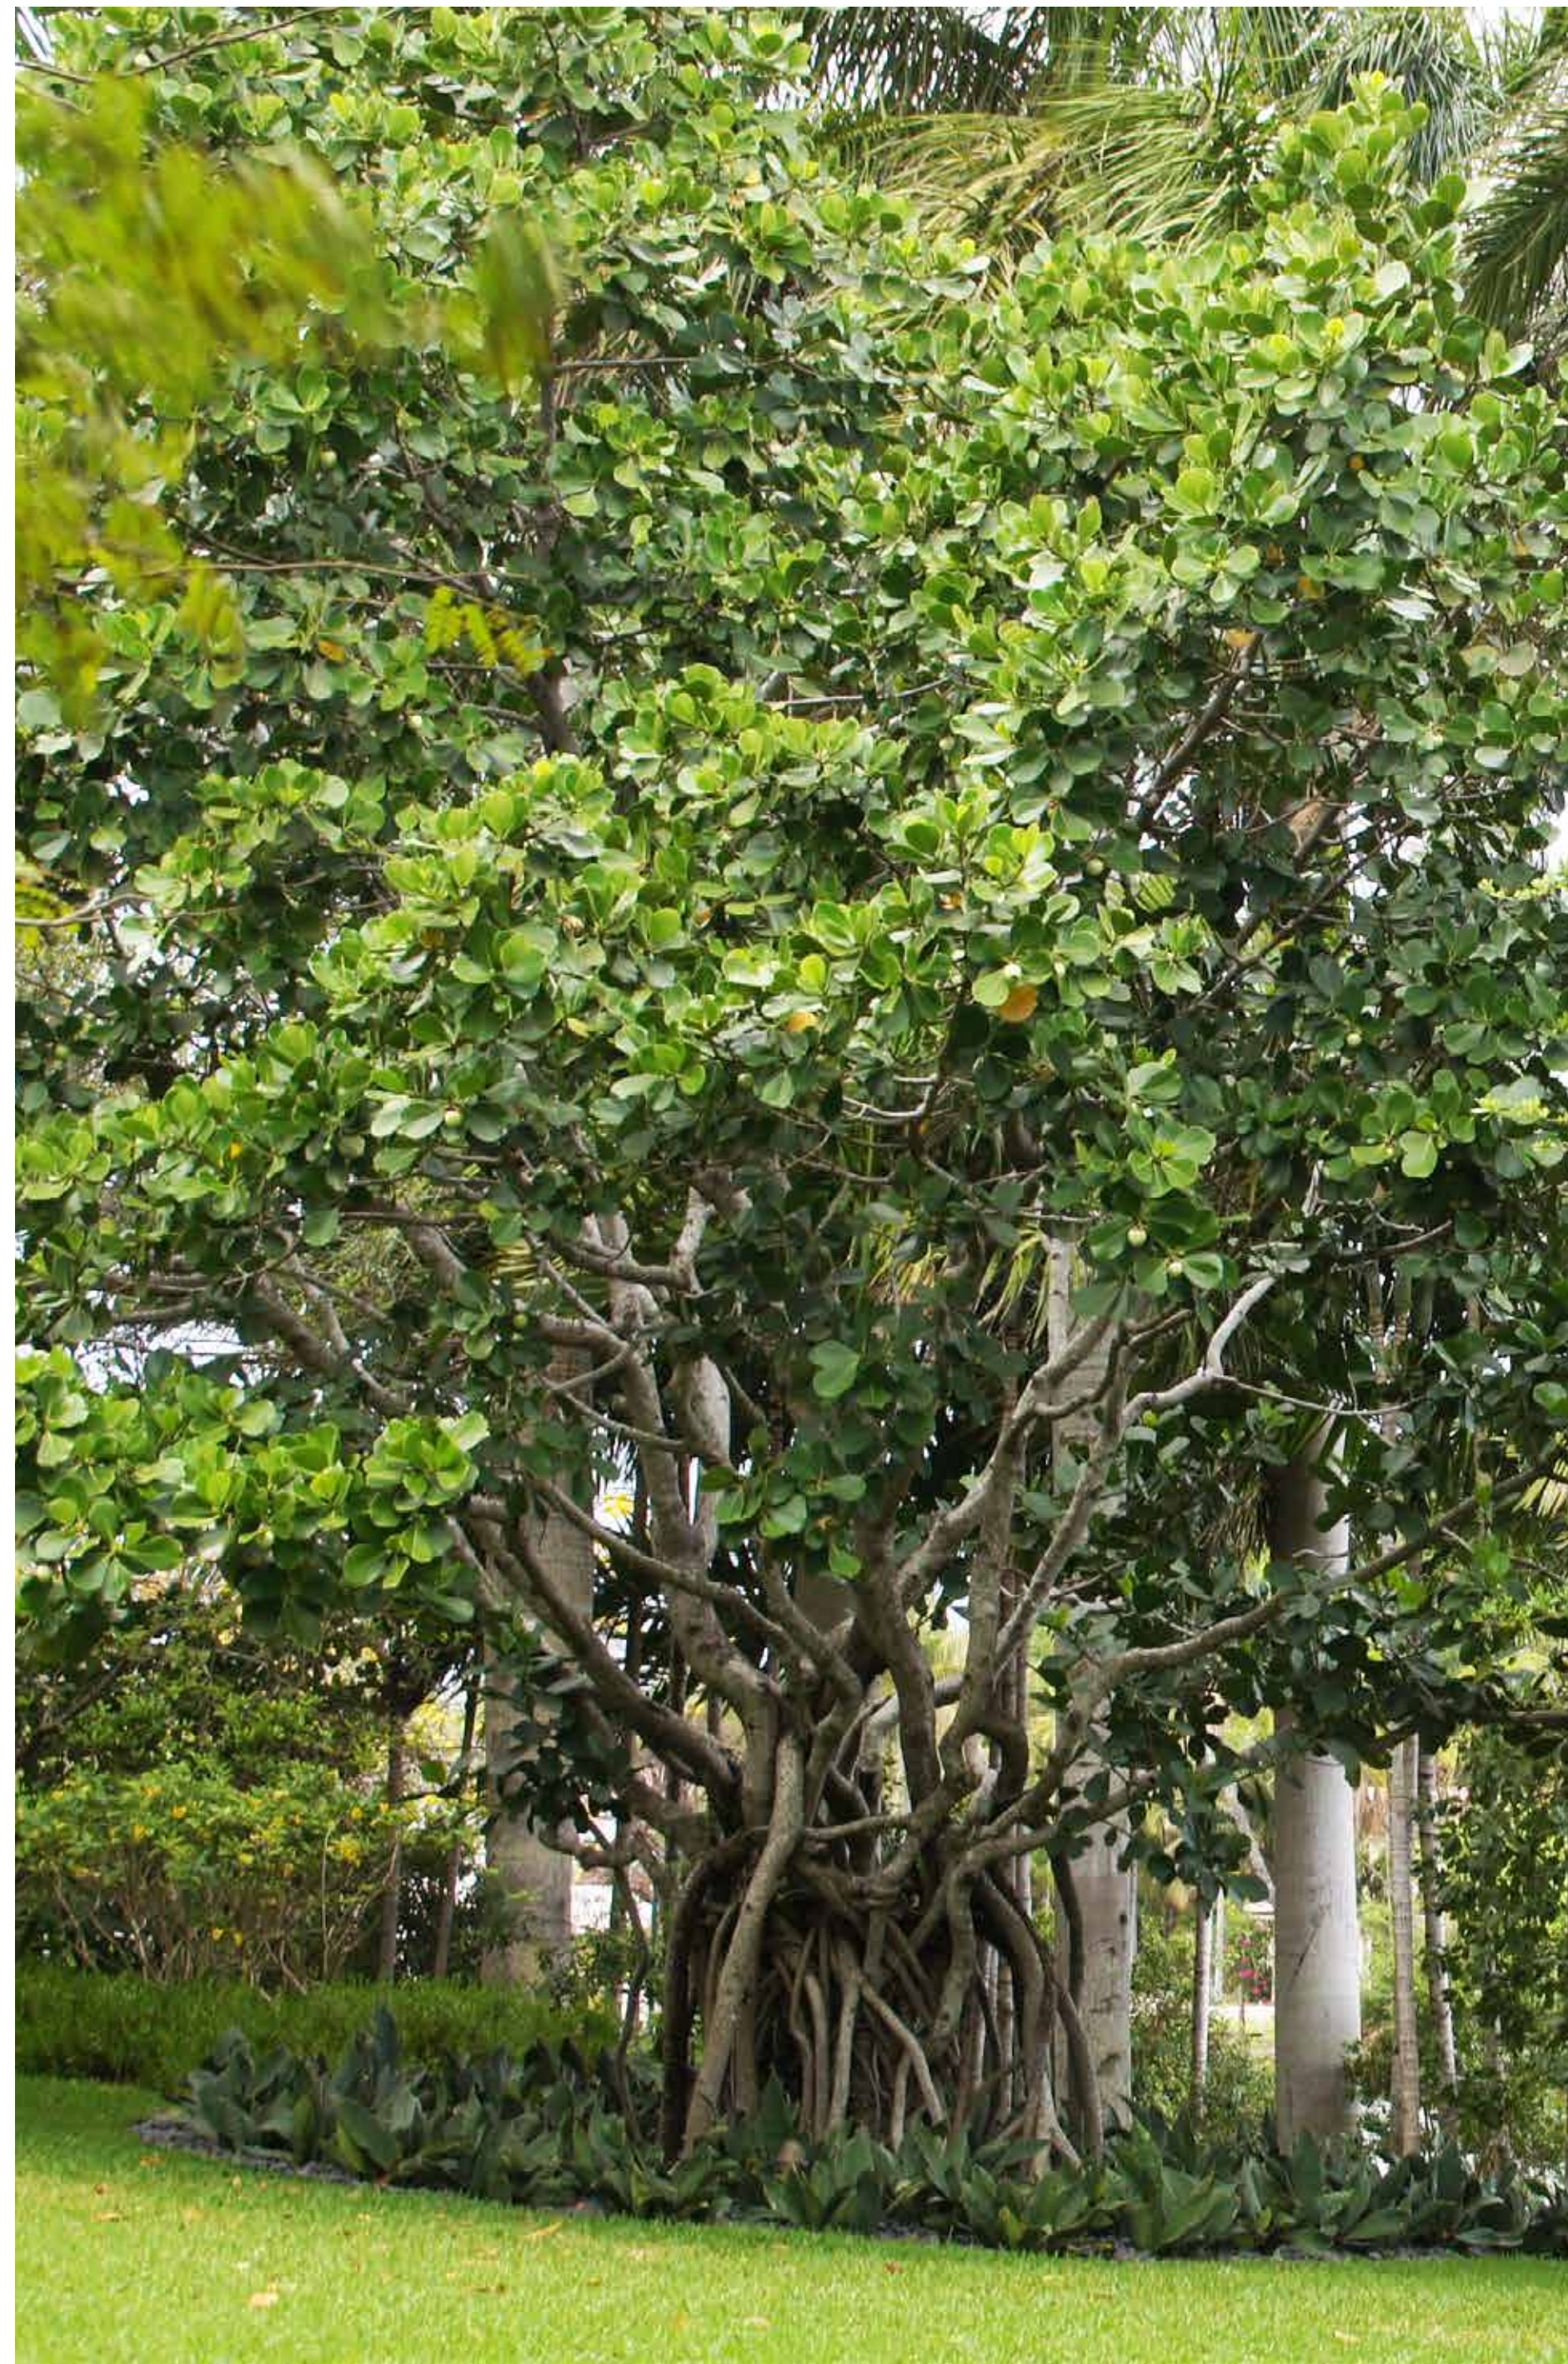


PITCH APPLE
Clusia rosea



TRAVELERS PALM
Ravenala madagascariensis




THATCH PALM
Thrinax radiata

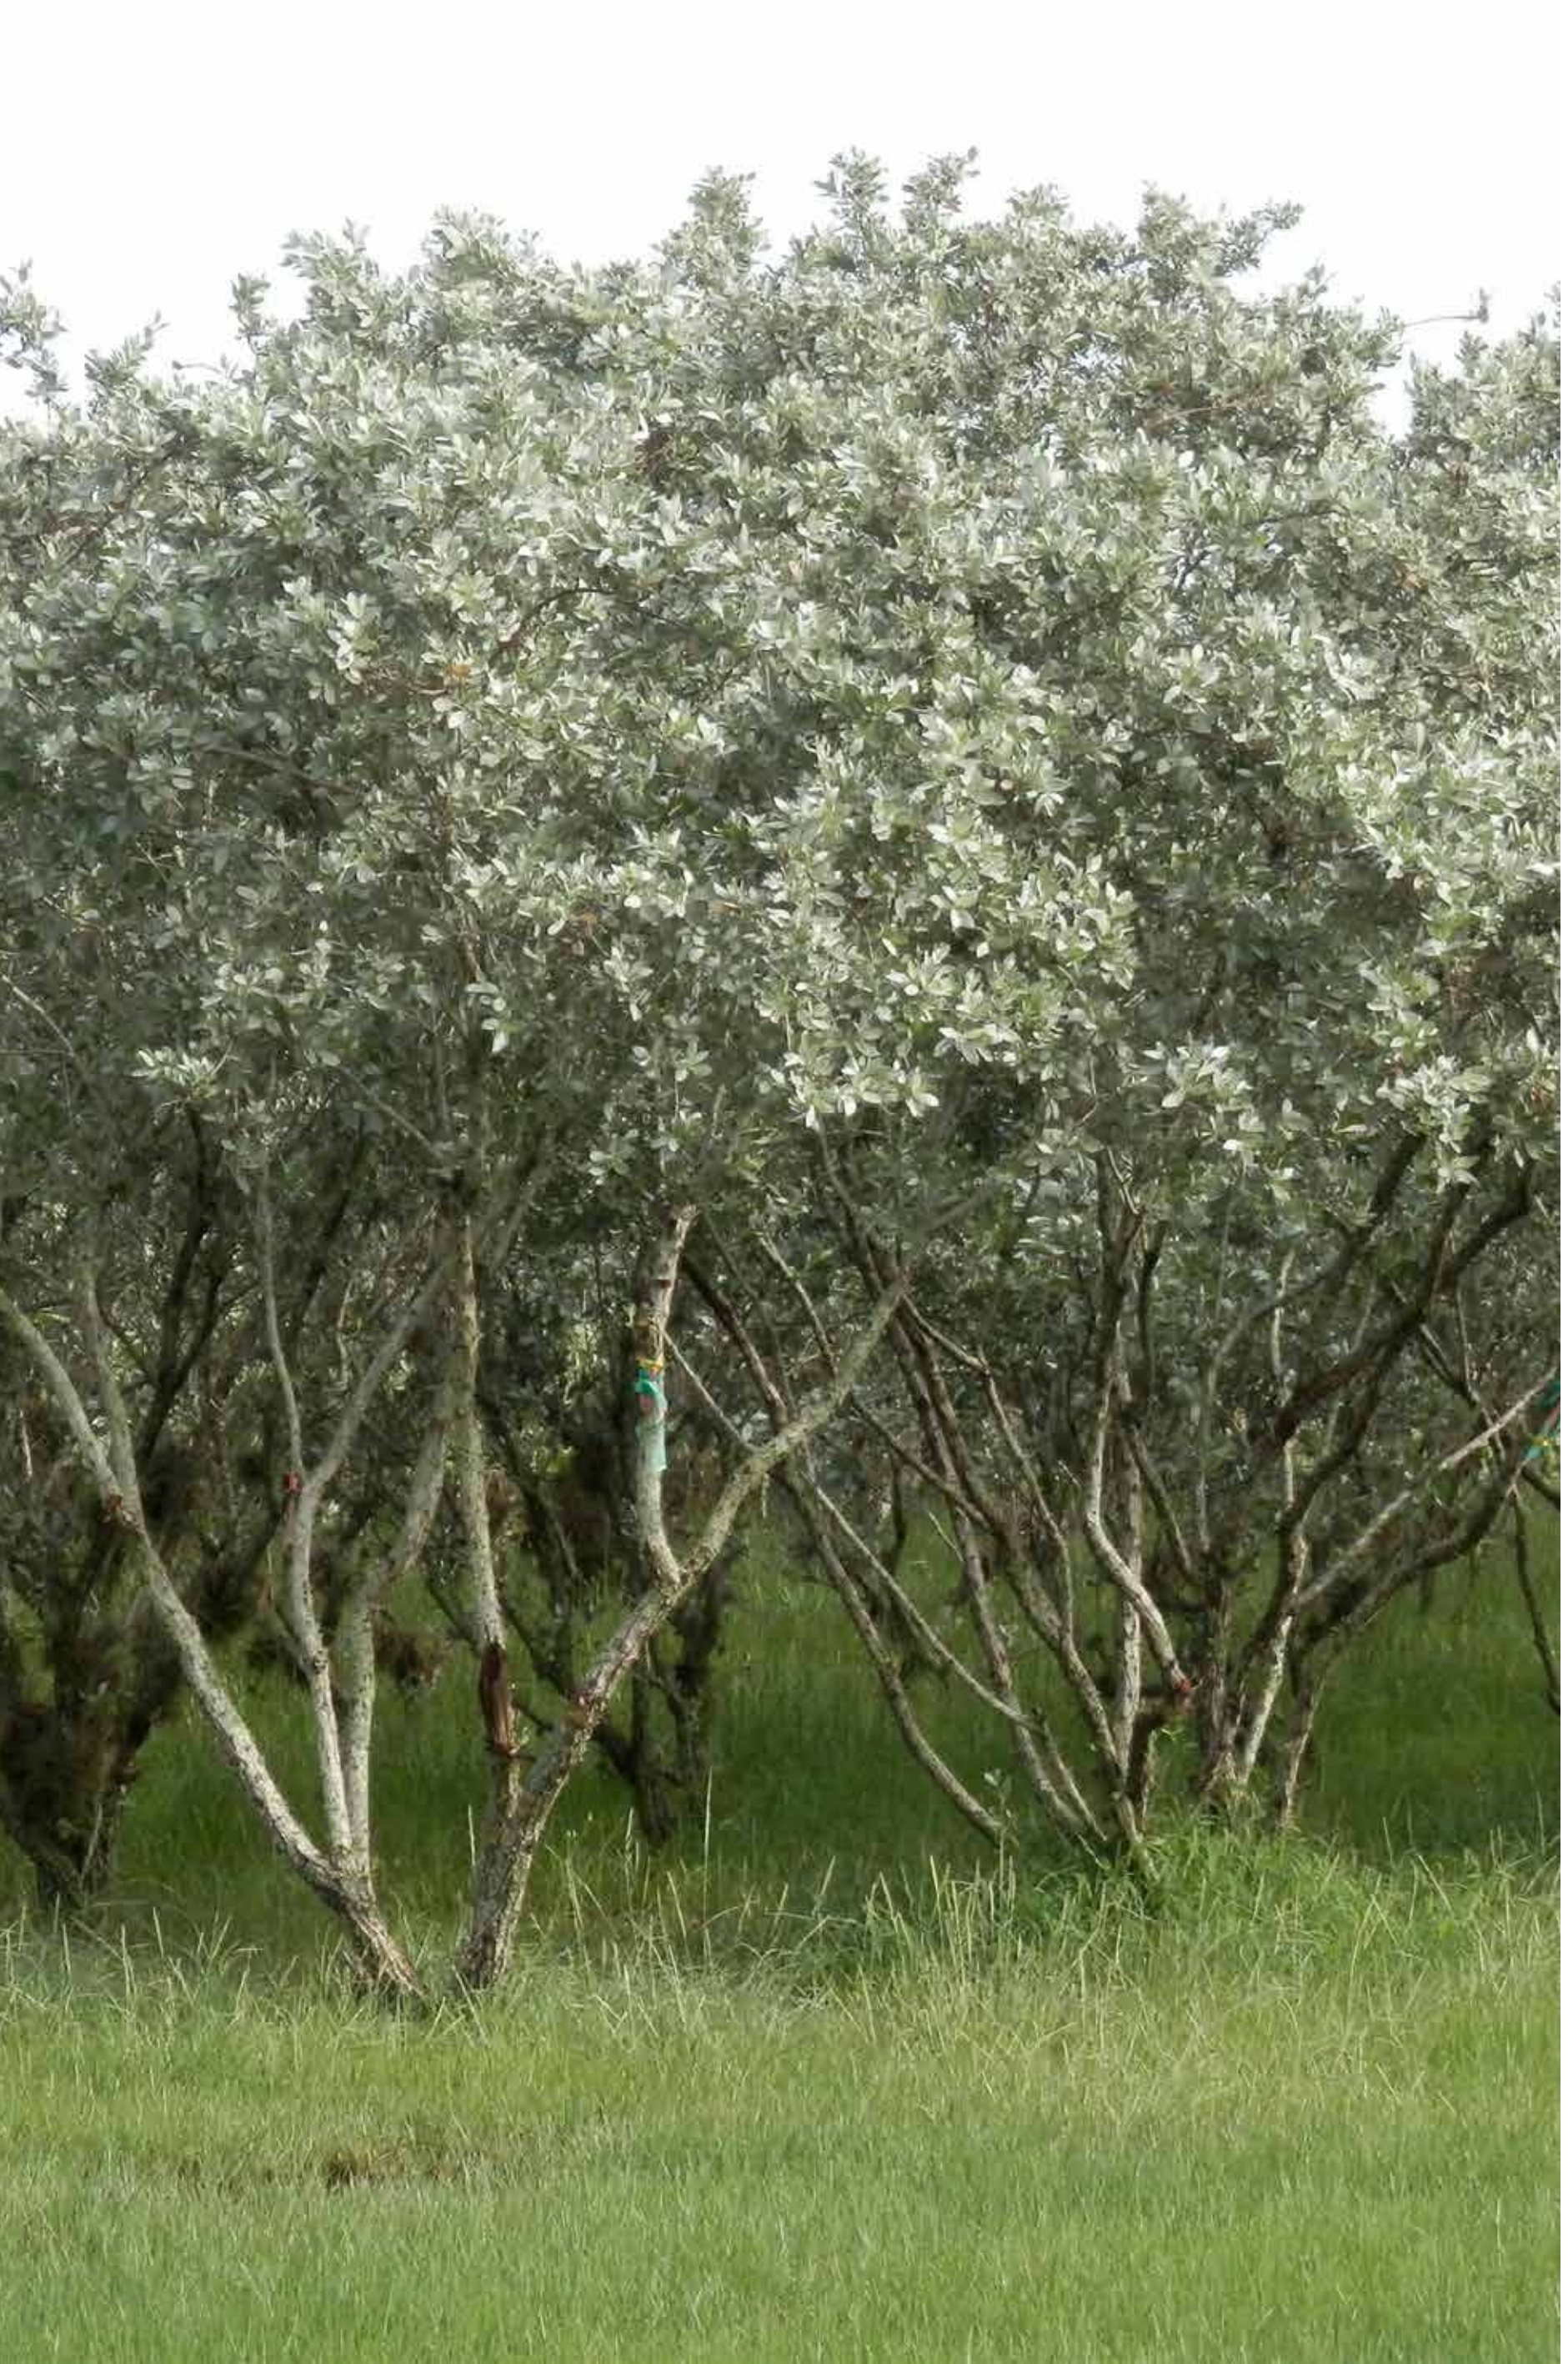

SILVER BUTTONWOOD
Conocarpus erectus var. *Sericeus*



DOMINICAN SABAL PALM
Sabal domingensis

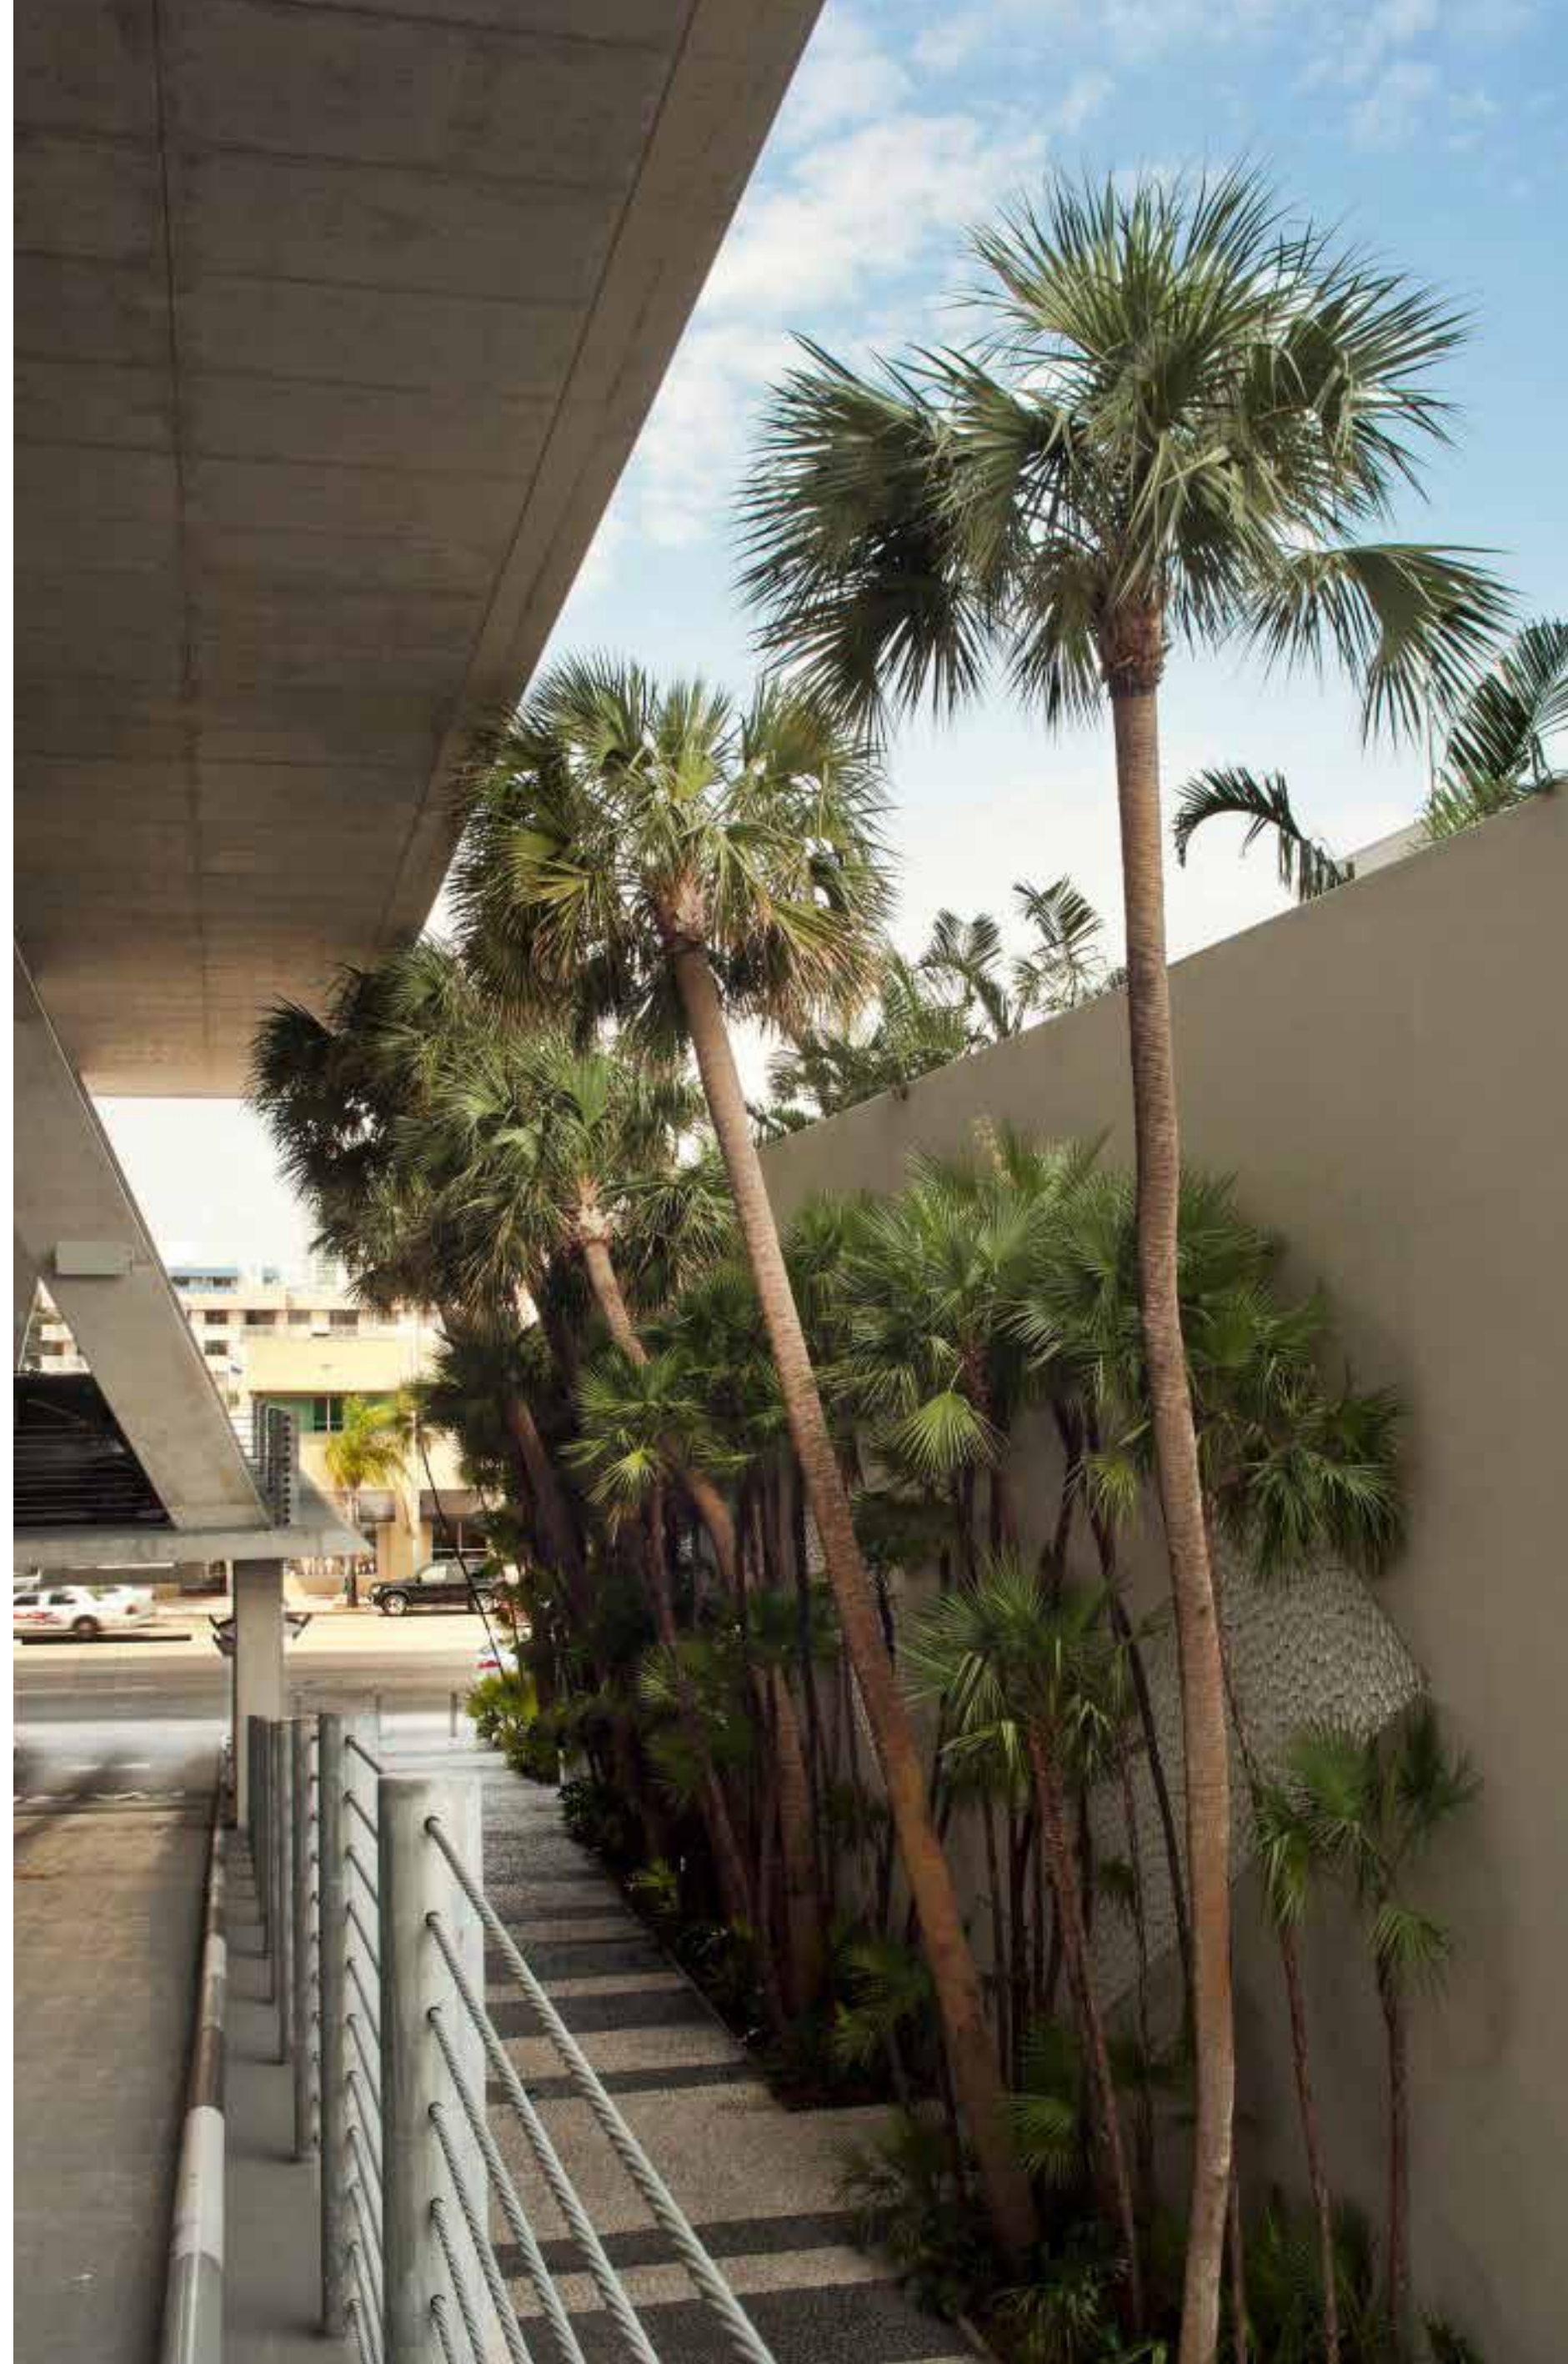


CHARACTER SABAL PALM
Sabal palmetto



CLUSIA
Clusia rosea



YELLOW TABEBUIA
Tabebuia caraiiba

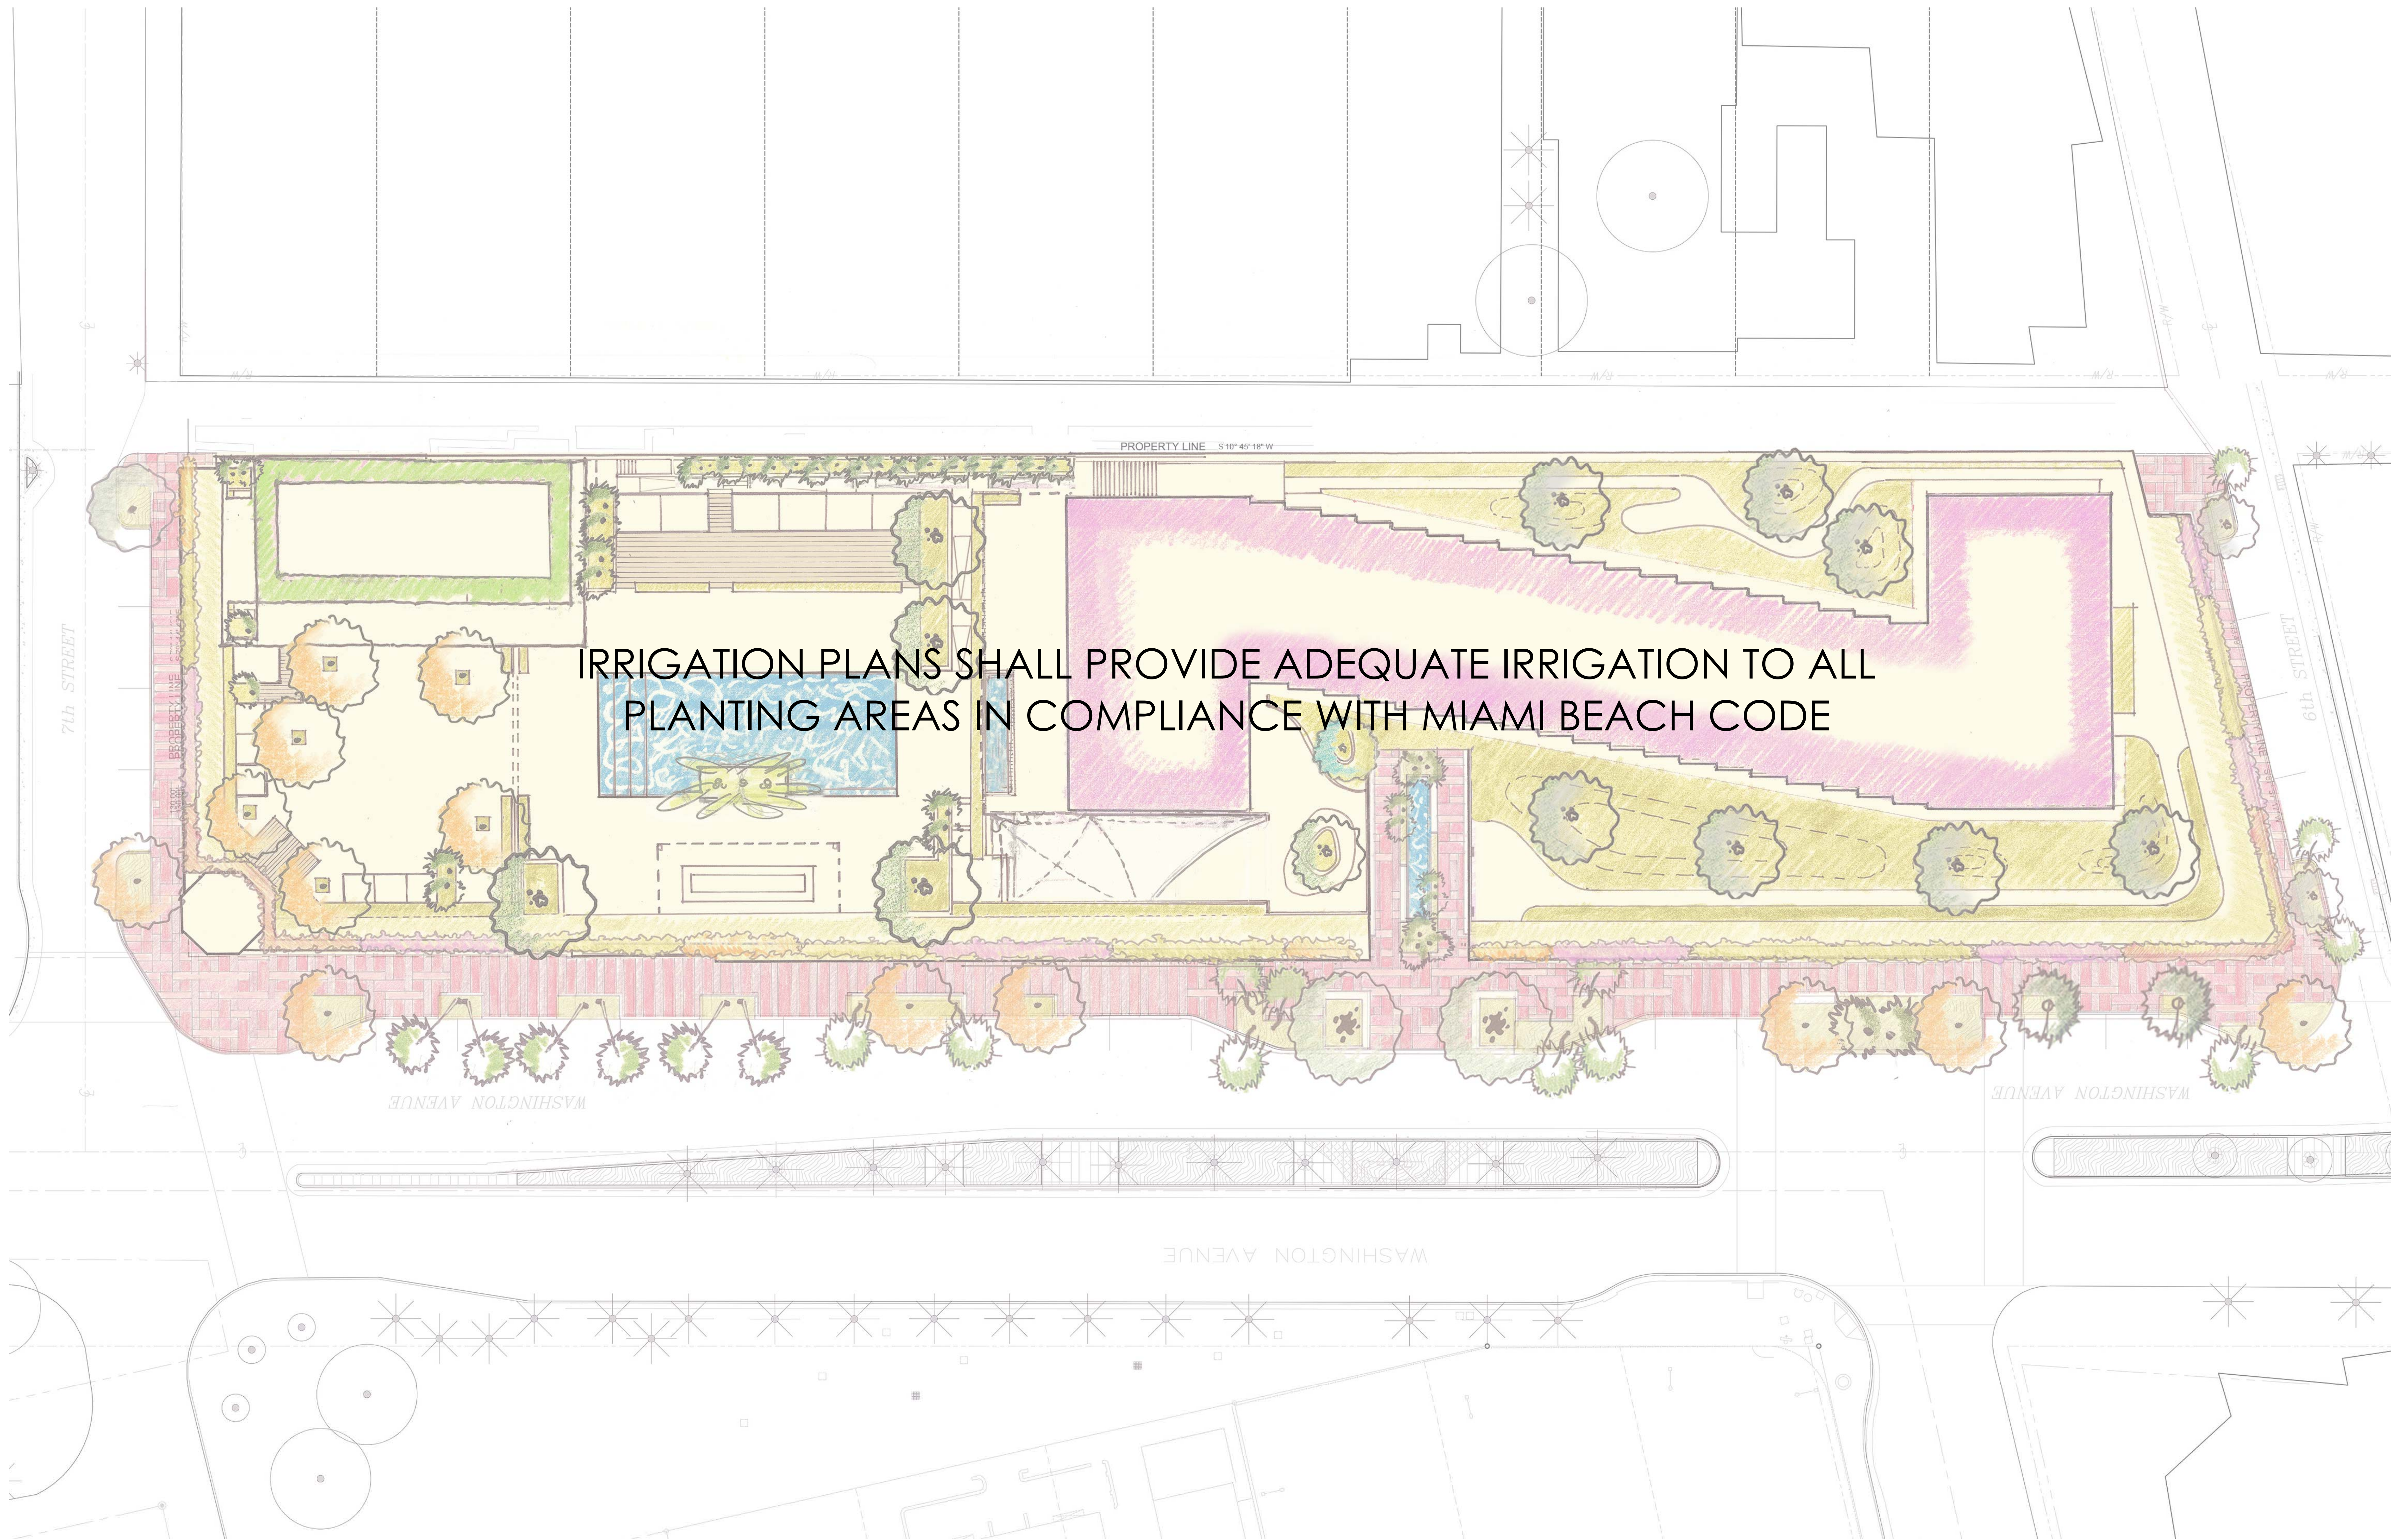

Morris Adjmi Architects
www.ma.com
O'Brien Lighting Inc

Washington
Squared LLC
Ken Fulk

Nichols Brosch Wurst
Wolfe & Associates
Raymond Jungles inc.

601-685 Washington Ave.
Miami Beach, FL

L-26 Irrigation Plans

Planning Board Final Submittal/ 02 March 2016

DRAWINGS NOT FOR CONSTRUCTION



0 6' 12' 32'
SCALE: 1/16" = 1'-0"
@ 30" X 42"

PLANNING BOARD FINAL SUBMITTAL
601-685 Washington Avenue
Miami Beach, FL | March 02, 2016

JUNGLES