


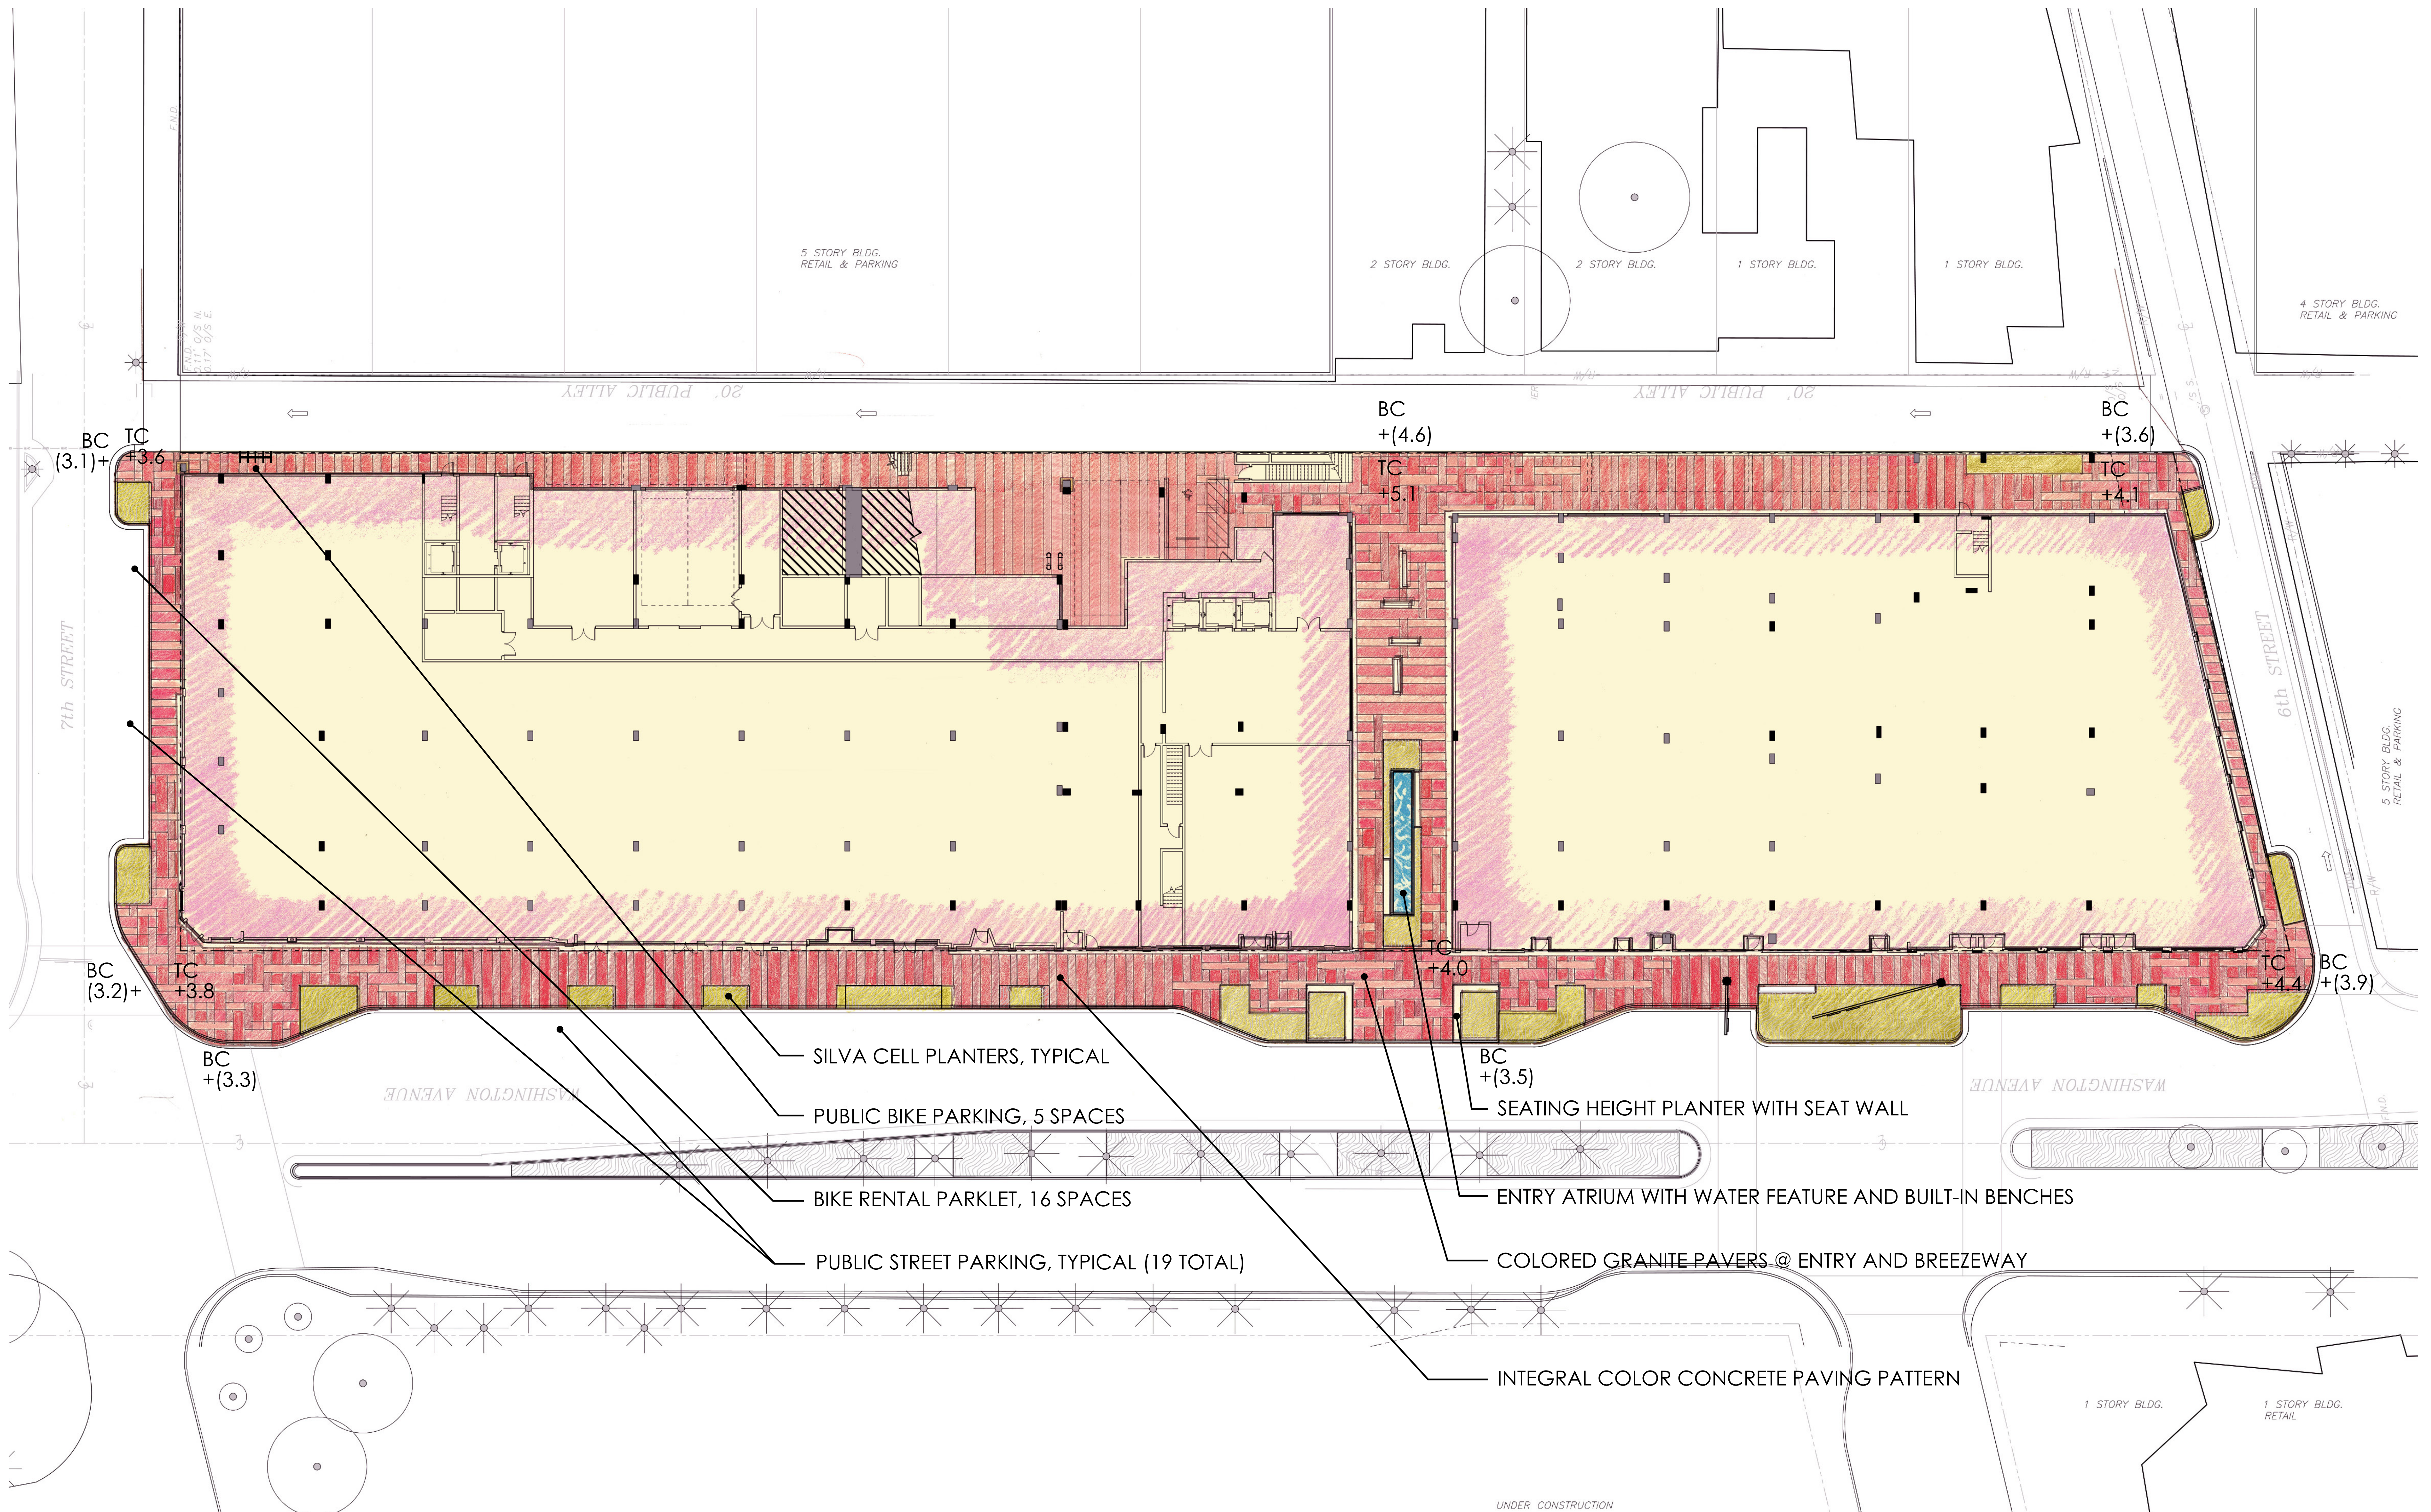

SILVA CELL PLANTERS, TYPICAL

PUBLIC BIKE PARKING, 5 SPACES

BIKE RENTAL PARKLET, 16 SPACES

PUBLIC STREET PARKING, TYPICAL (19 TOTAL)

BC
+(3.5)

SEATING HEIGHT PLANTER WITH SEAT WALL

ENTRY ATRIUM WITH WATER FEATURE AND BUILT-IN BENCHES

COLORLED GRANITE PAVERS @ ENTRY AND BREEZEWAY

INTEGRAL COLOR CONCRETE PAVING PATTERN

++.# SPOT ELEVATION IN NAVD
+(#.#) EXISTING SPOT ELEVATION IN NAVD



Morris Adjmi Architects
www.ma.com

O'Brien Lighting Inc

Washington
Squared LLC

Ken Fulk

Nichols Brosch Wurst
Wolfe & Associates

Raymond Jungles inc.

601-685 Washington Ave.
Miami Beach, FL

L-04 Ground Floor - Hardscape

Planning Board Revised Final Submittal/ 29 April 2016

DRAWINGS NOT FOR CONSTRUCTION




0 6' 12' 32'
SCALE: 1/16" = 1'-0"
@ 30" X 42"

PLANNING BOARD REVISED FINAL SUBMITTAL

601-685 Washington Avenue
Miami Beach, FL | April 29, 2016

JUNGLES

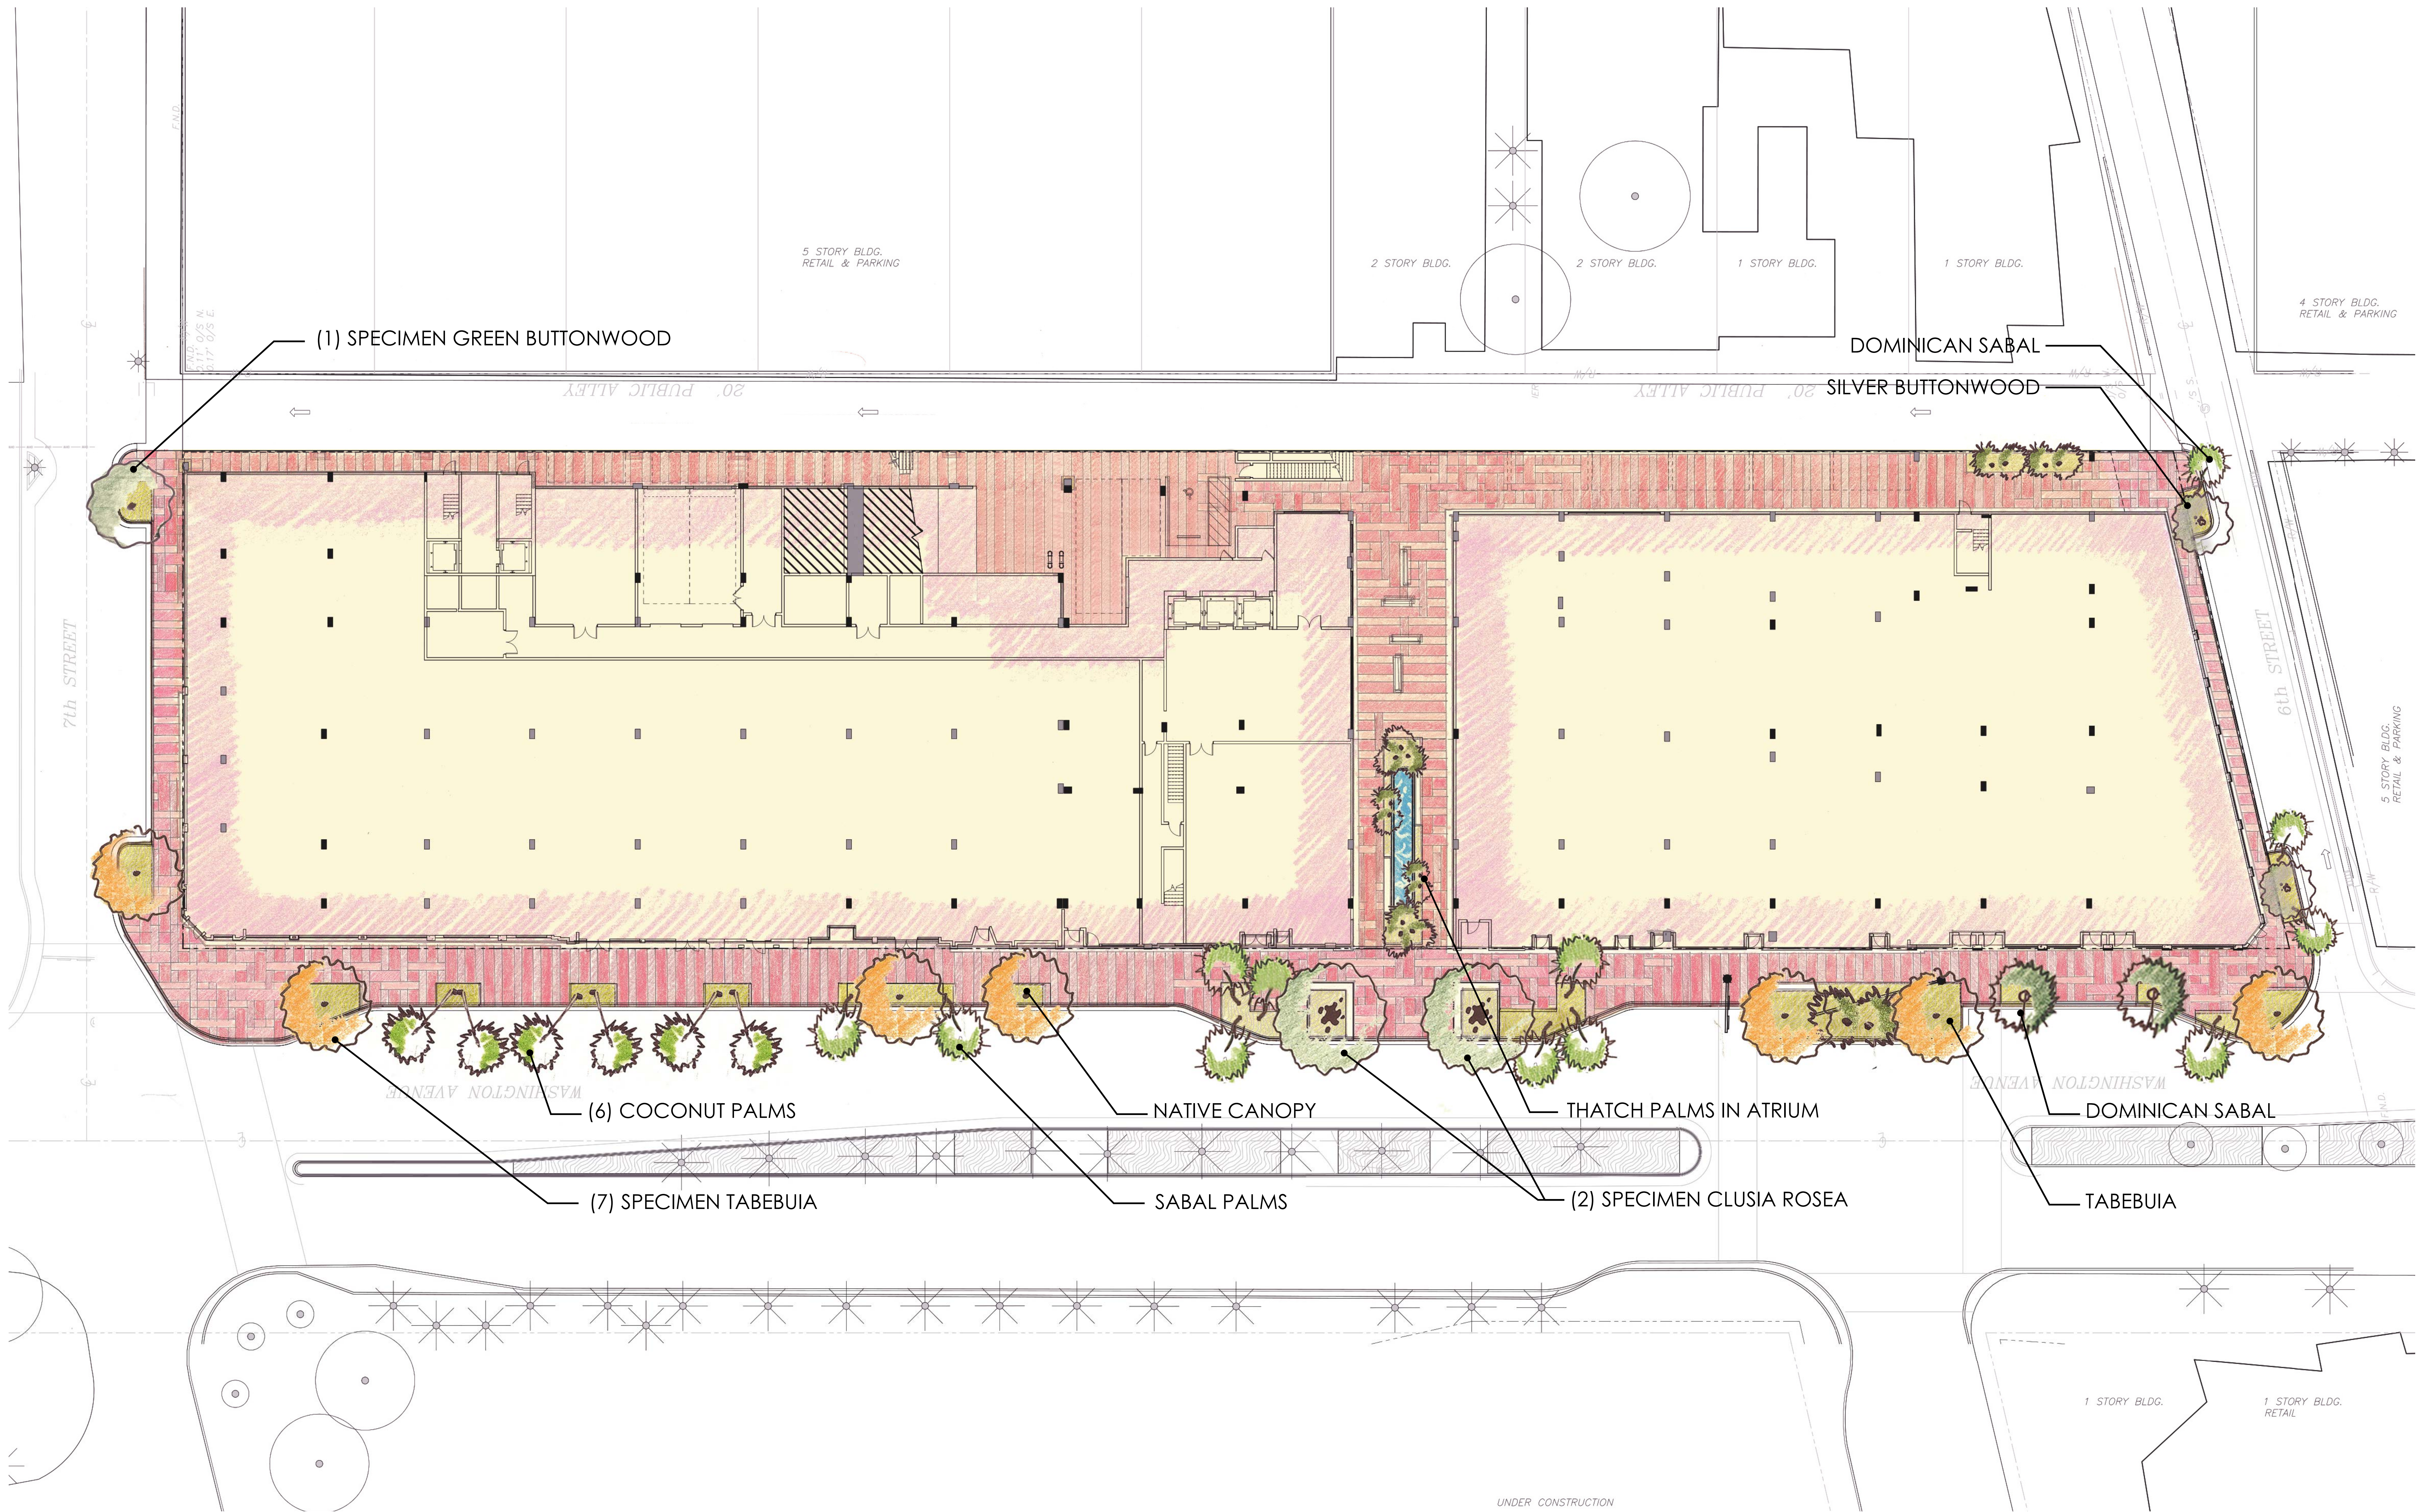

Morris Adjmi Architects
www.ma.com
O'Brien Lighting Inc

Washington
Squared LLC
Ken Fulk

Nichols Brosch Wurst
Wolfe & Associates
Raymond Jungles inc.

601-685 Washington Ave.
Miami Beach, FL

L-05 Ground Floor - Planting

Planning Board Revised Final Submittal/ 29 April 2016


DRAWINGS NOT FOR CONSTRUCTION



0 6' 12' 32'
SCALE: 1/16" = 1'-0"
@ 30" X 42"

PLANNING BOARD REVISED FINAL SUBMITTAL
601-685 Washington Avenue
Miami Beach, FL | April 29, 2016

JUNGLES

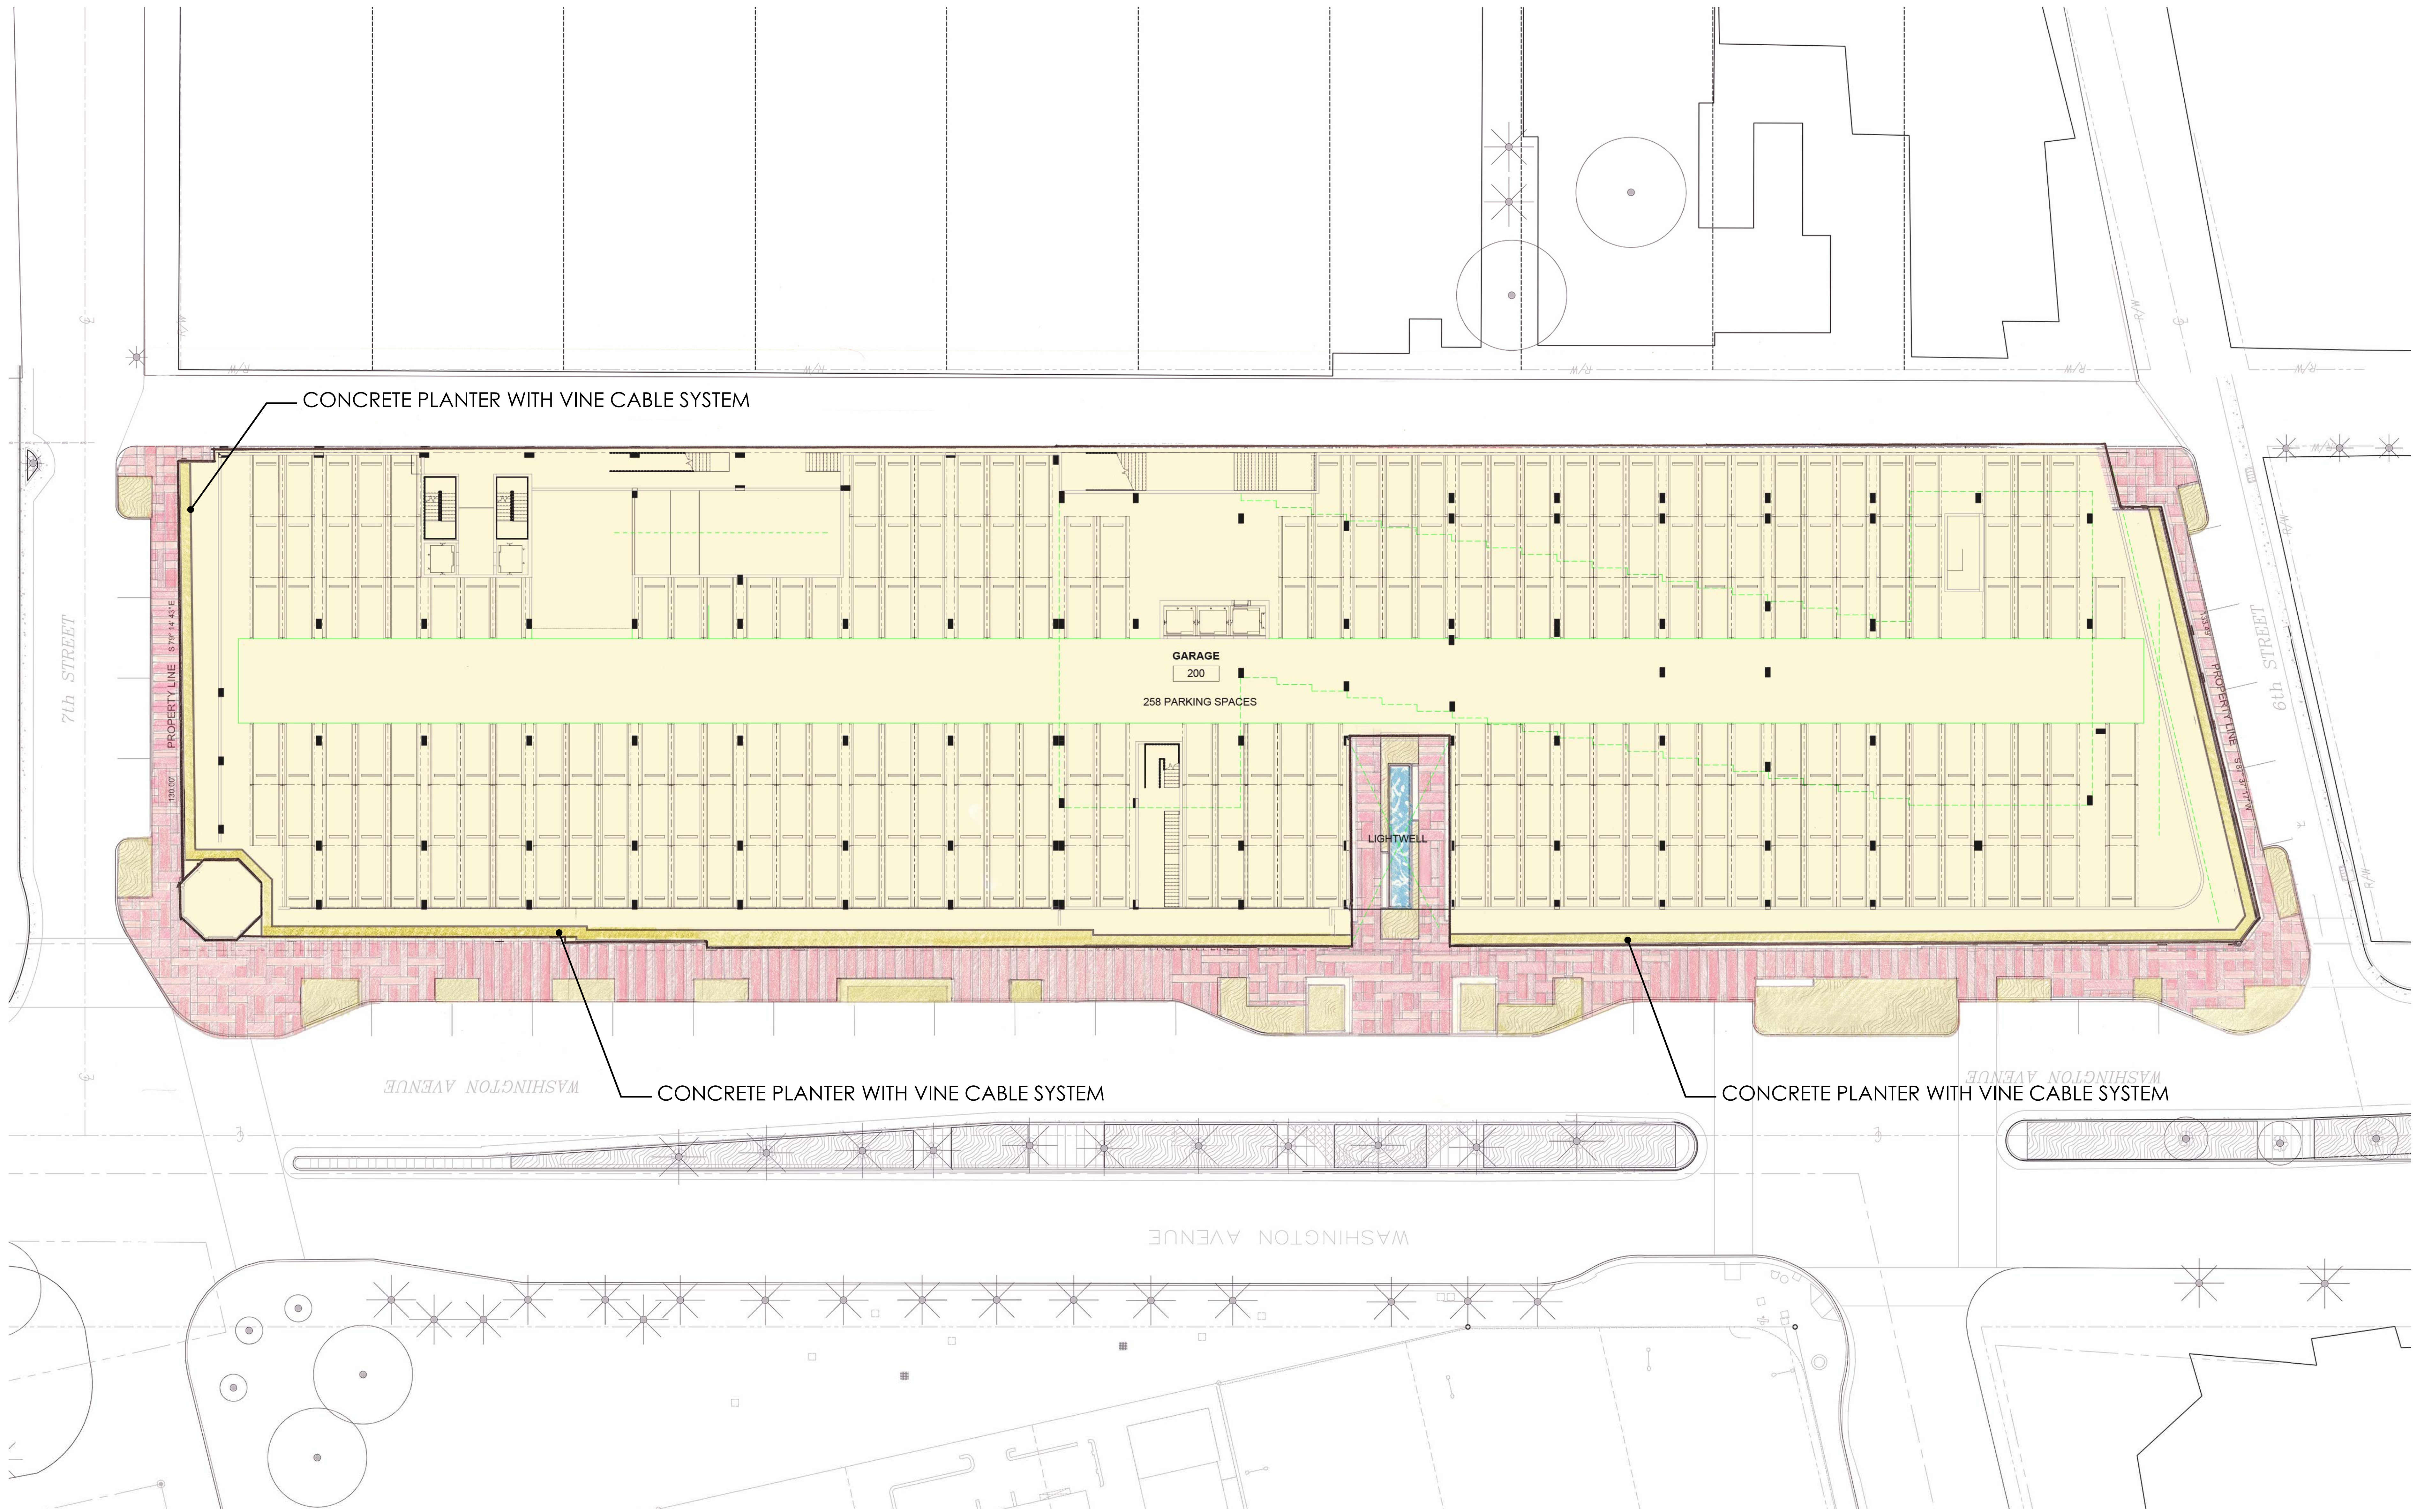

Morris Adjmi Architects
www.ma.com
O'Brien Lighting Inc

Washington
Squared LLC
Ken Fulk

Nichols Brosch Wurst
Wolfe & Associates
Raymond Jungles inc.

601-685 Washington Ave.
Miami Beach, FL

L-06 Second Level - Hardscape

Planning Board Final Submittal/ 02 March 2016


DRAWINGS NOT FOR CONSTRUCTION



0 6' 12' 32'
SCALE: 1/16" = 1'-0" @ 30" X 42"

PLANNING BOARD FINAL SUBMITTAL
601-685 Washington Avenue
Miami Beach, FL | March 02, 2016

JUNGLES

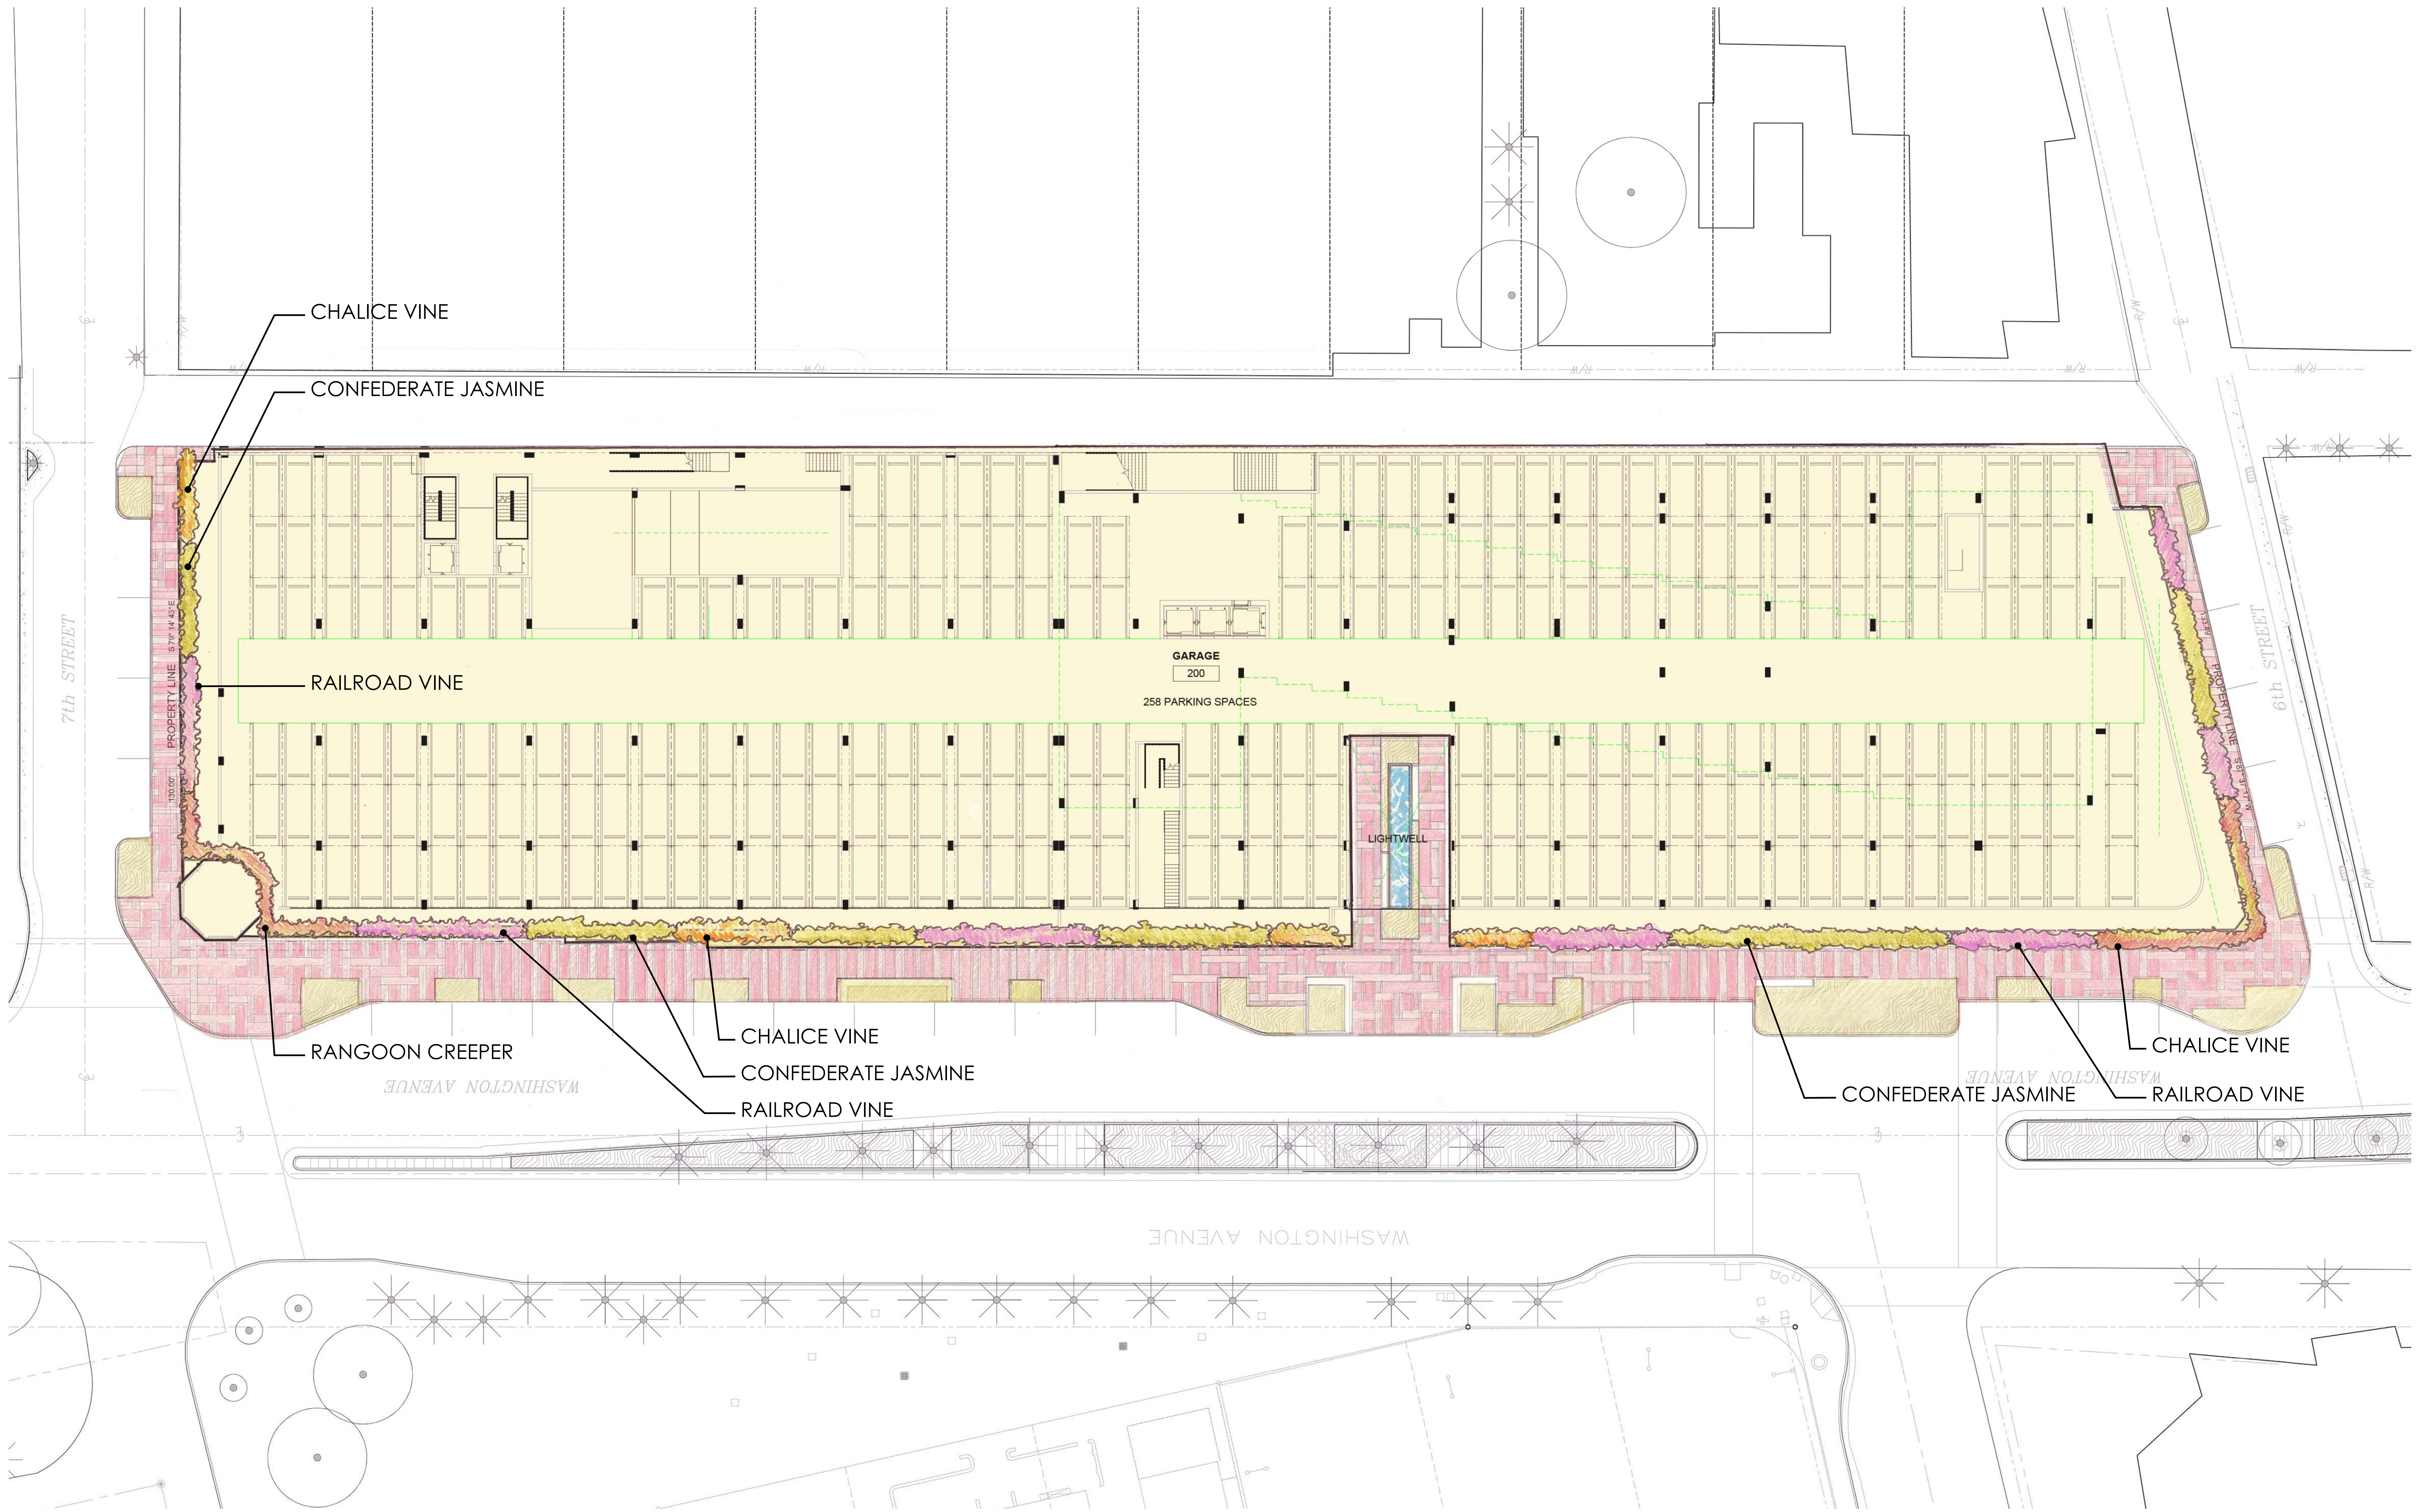

Morris Adjmi Architects
www.ma.com
O'Brien Lighting Inc

Washington
Squared LLC
Ken Fulk


Nichols Brosch Wurst
Wolfe & Associates
Raymond Jungles inc.

601-685 Washington Ave.
Miami Beach, FL

L-07 Second Level - Planting


Planning Board Final Submittal/ 02 March 2016

DRAWINGS NOT FOR CONSTRUCTION

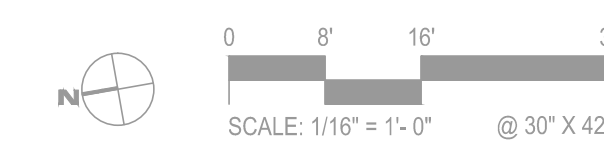

PLANNING BOARD FINAL SUBMITTAL
601-685 Washington Avenue
Miami Beach, FL | March 02, 2016



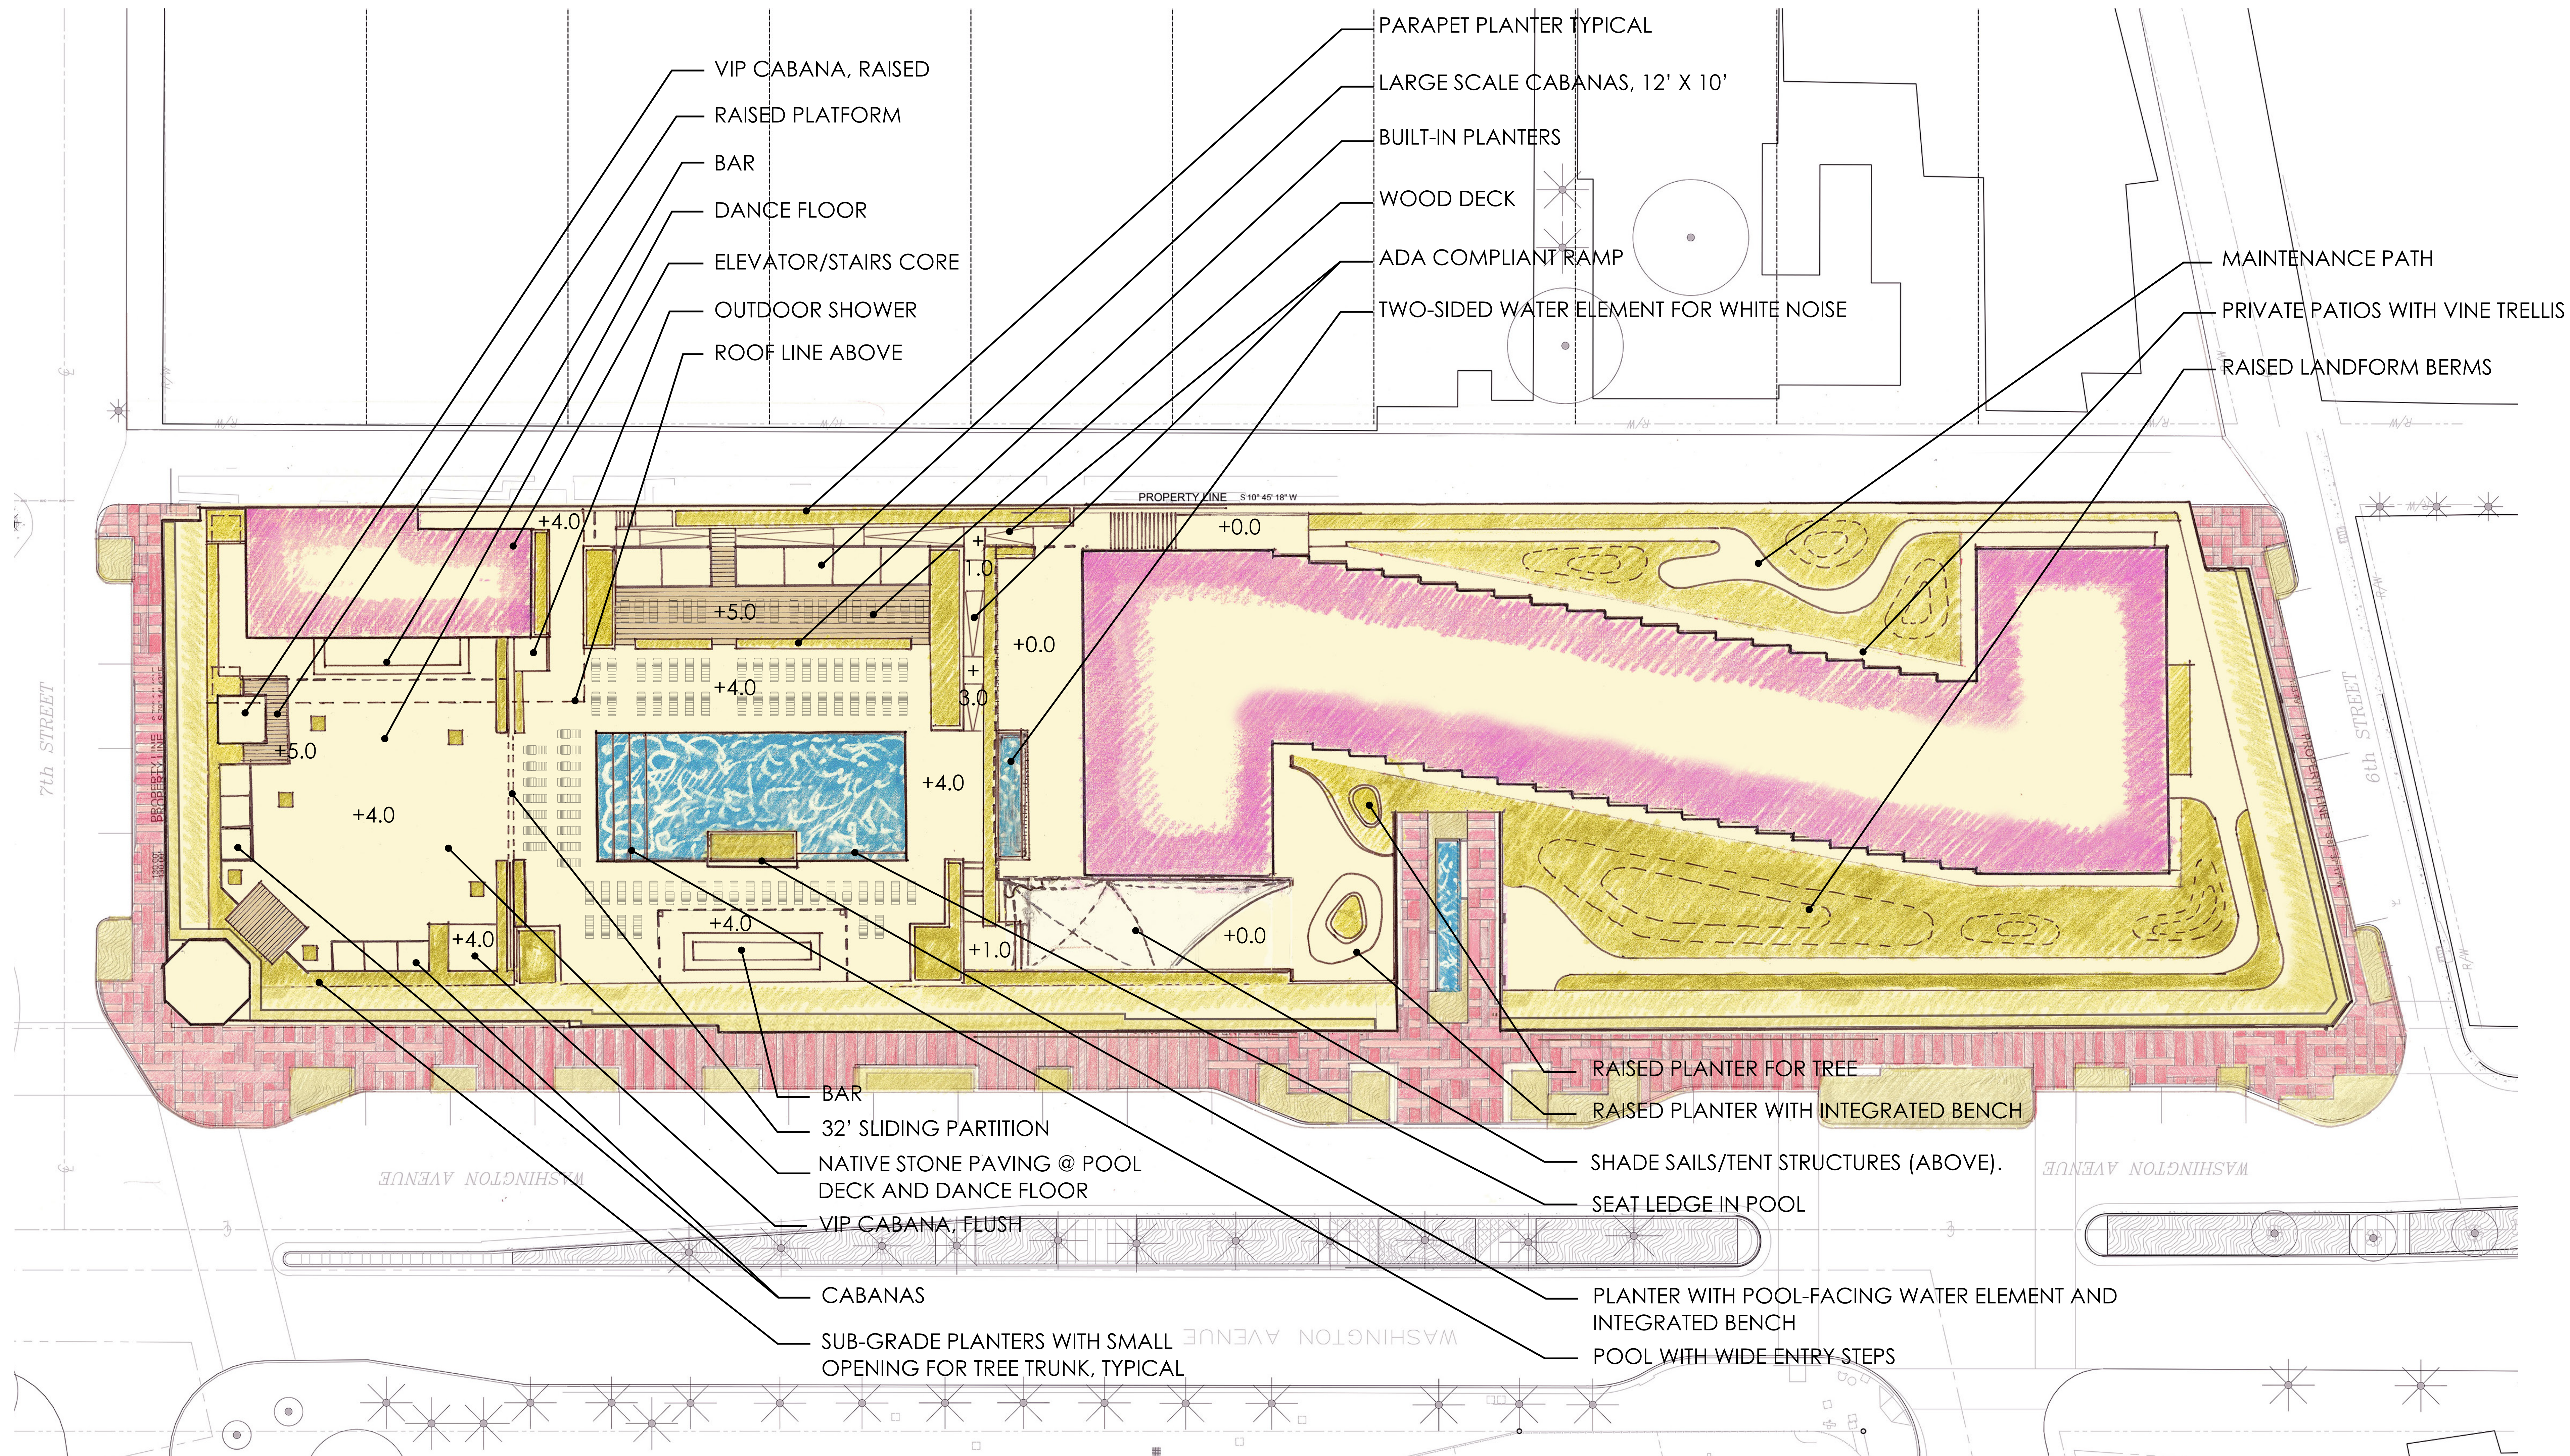

+#.# SPOT ELEVATION, DINING AREA AS
BASE ELEVATION



Morris Adjmi Architects
www.ma.com
O'Brien Lighting Inc

Washington
Squared LLC
Ken Fulk


Nichols Brosch Wurst
Wolfe & Associates
Raymond Jungles inc.

601-685 Washington Ave.
Miami Beach, FL

L-08 Third Level - Hardscape

Planning Board Final Submittal/ 02 March 2016

DRAWINGS NOT FOR CONSTRUCTION

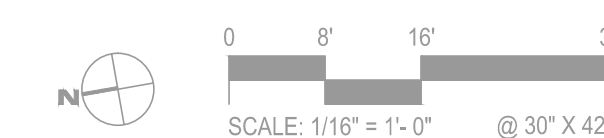

PLANNING BOARD FINAL SUBMITTAL
601-685 Washington Avenue
Miami Beach, FL | March 02, 2016

