


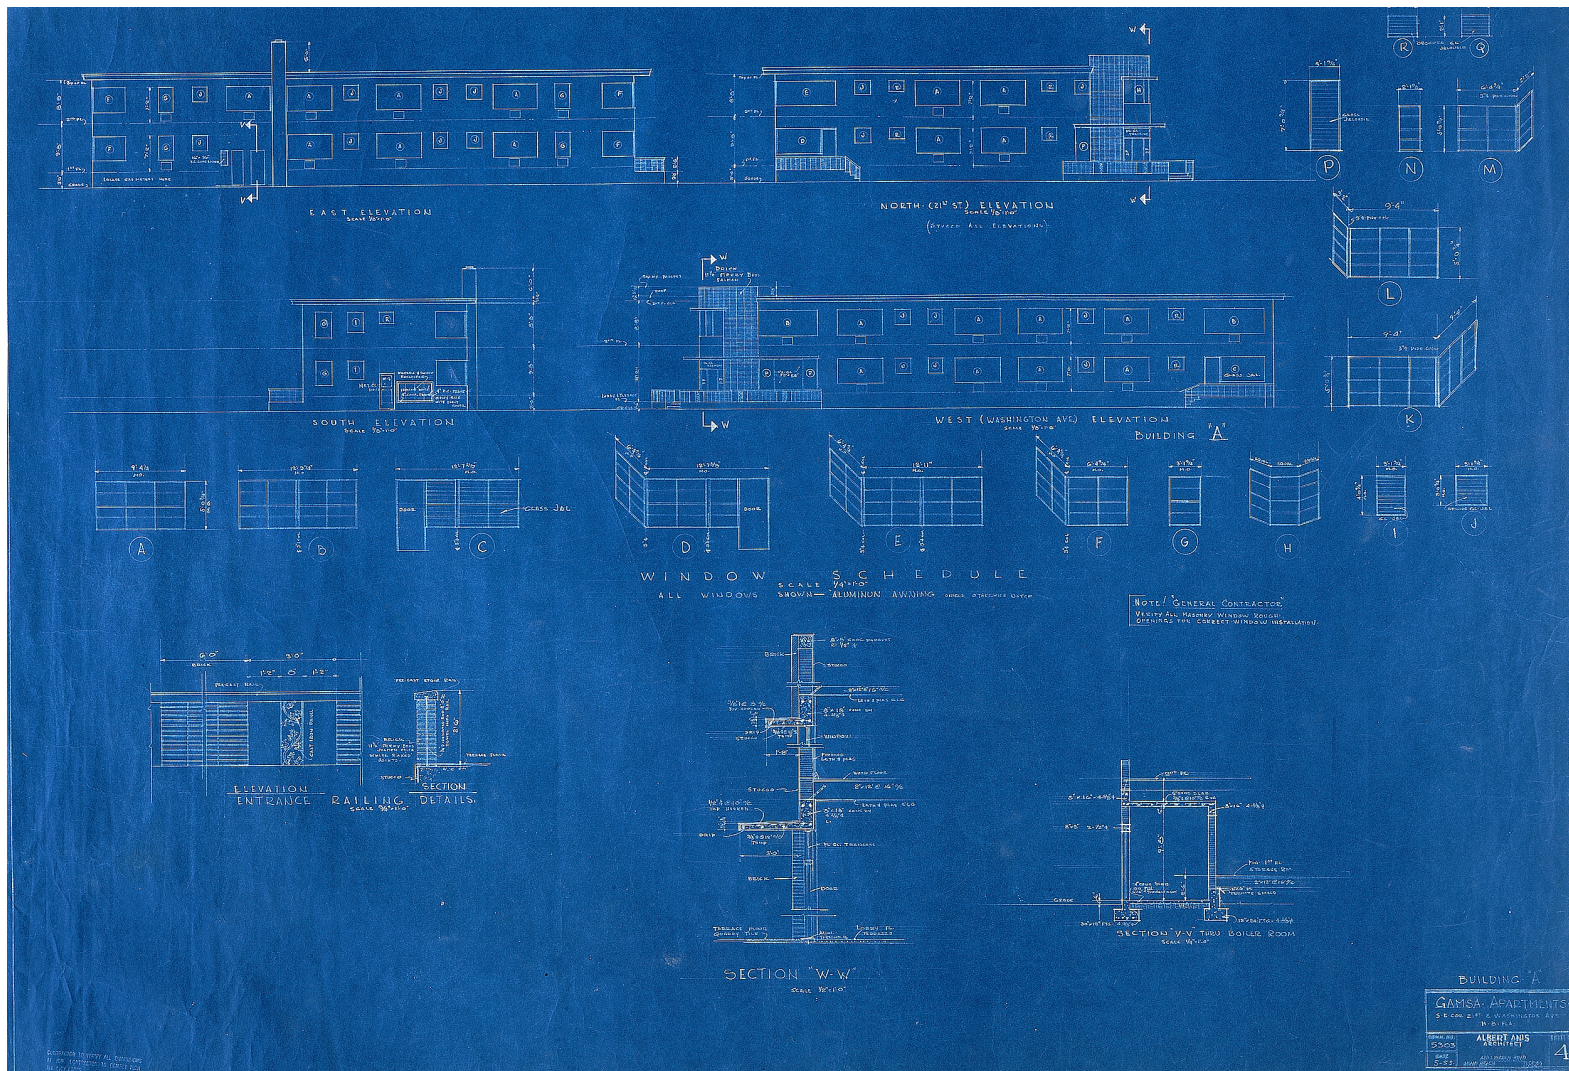

GAMSHIRE: ORIGINAL ARCHITECTURAL PLANS - ELEVATIONS
 ALBERT ANIS ARCHITECT