




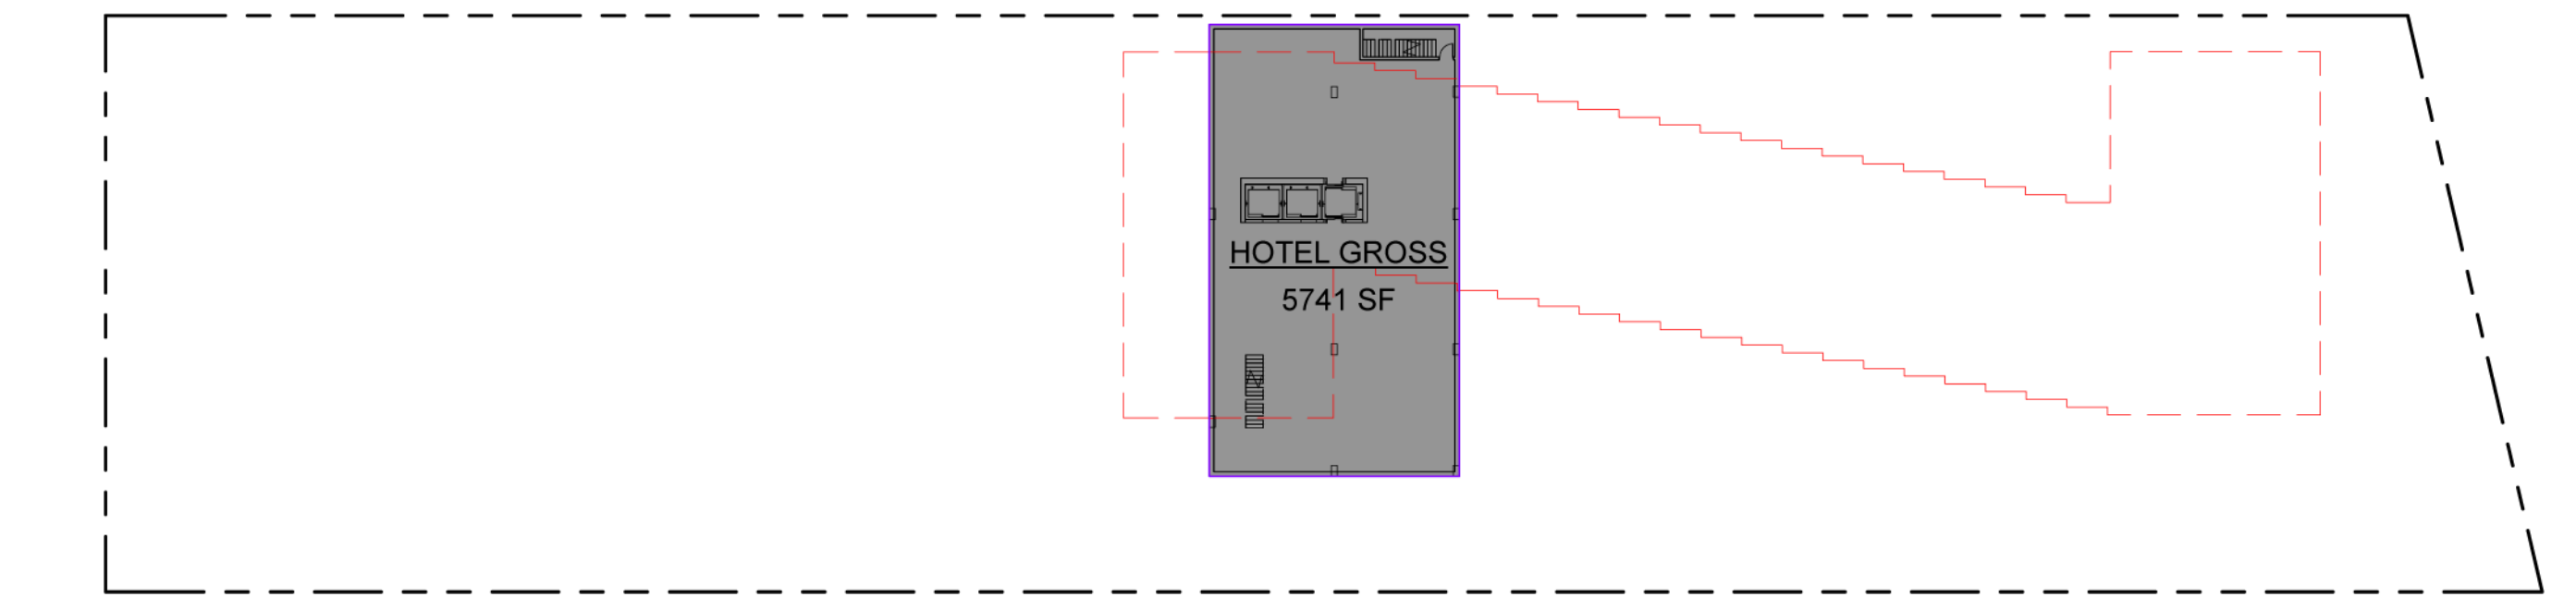


1
A-51
BASEMENT
1" = 40'-0"

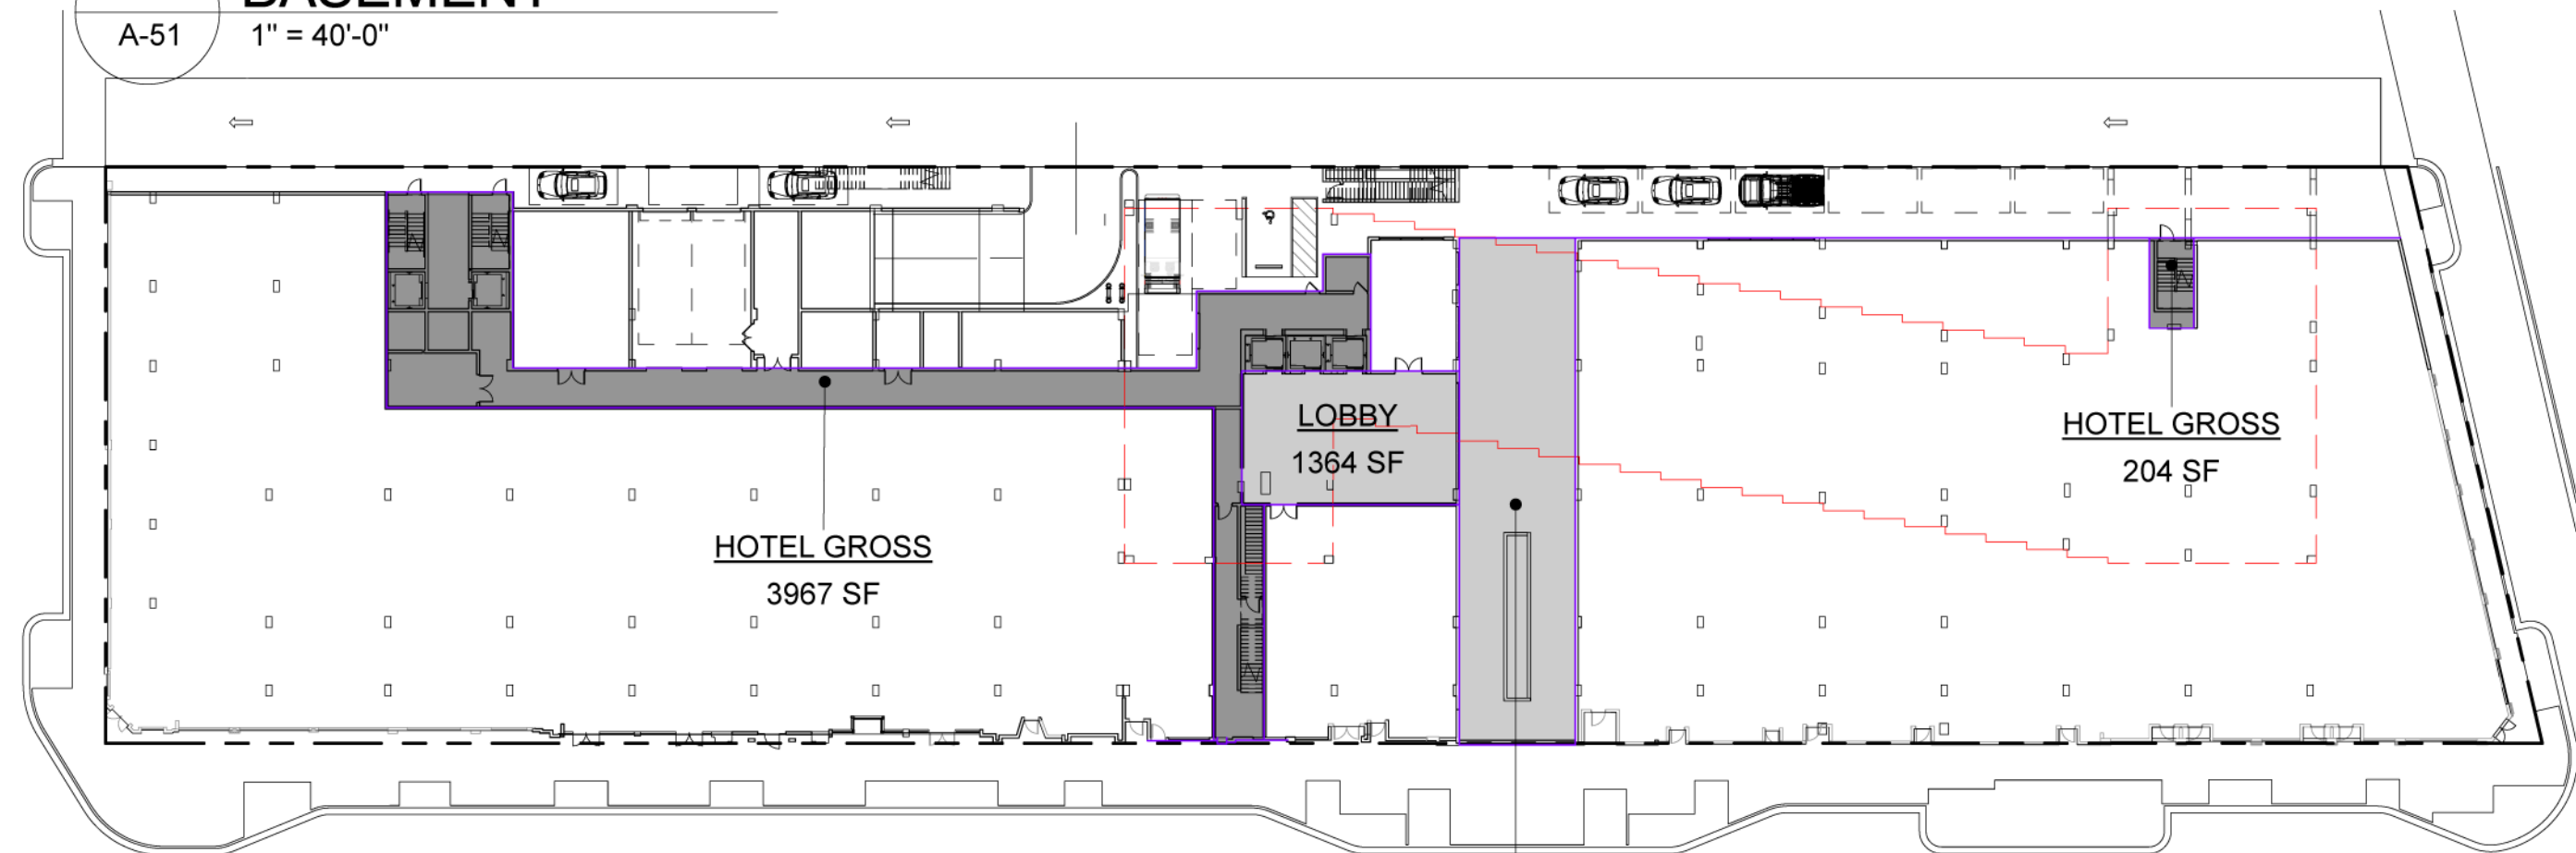

2
A-51
0100 LEVEL
1" = 40'-0"

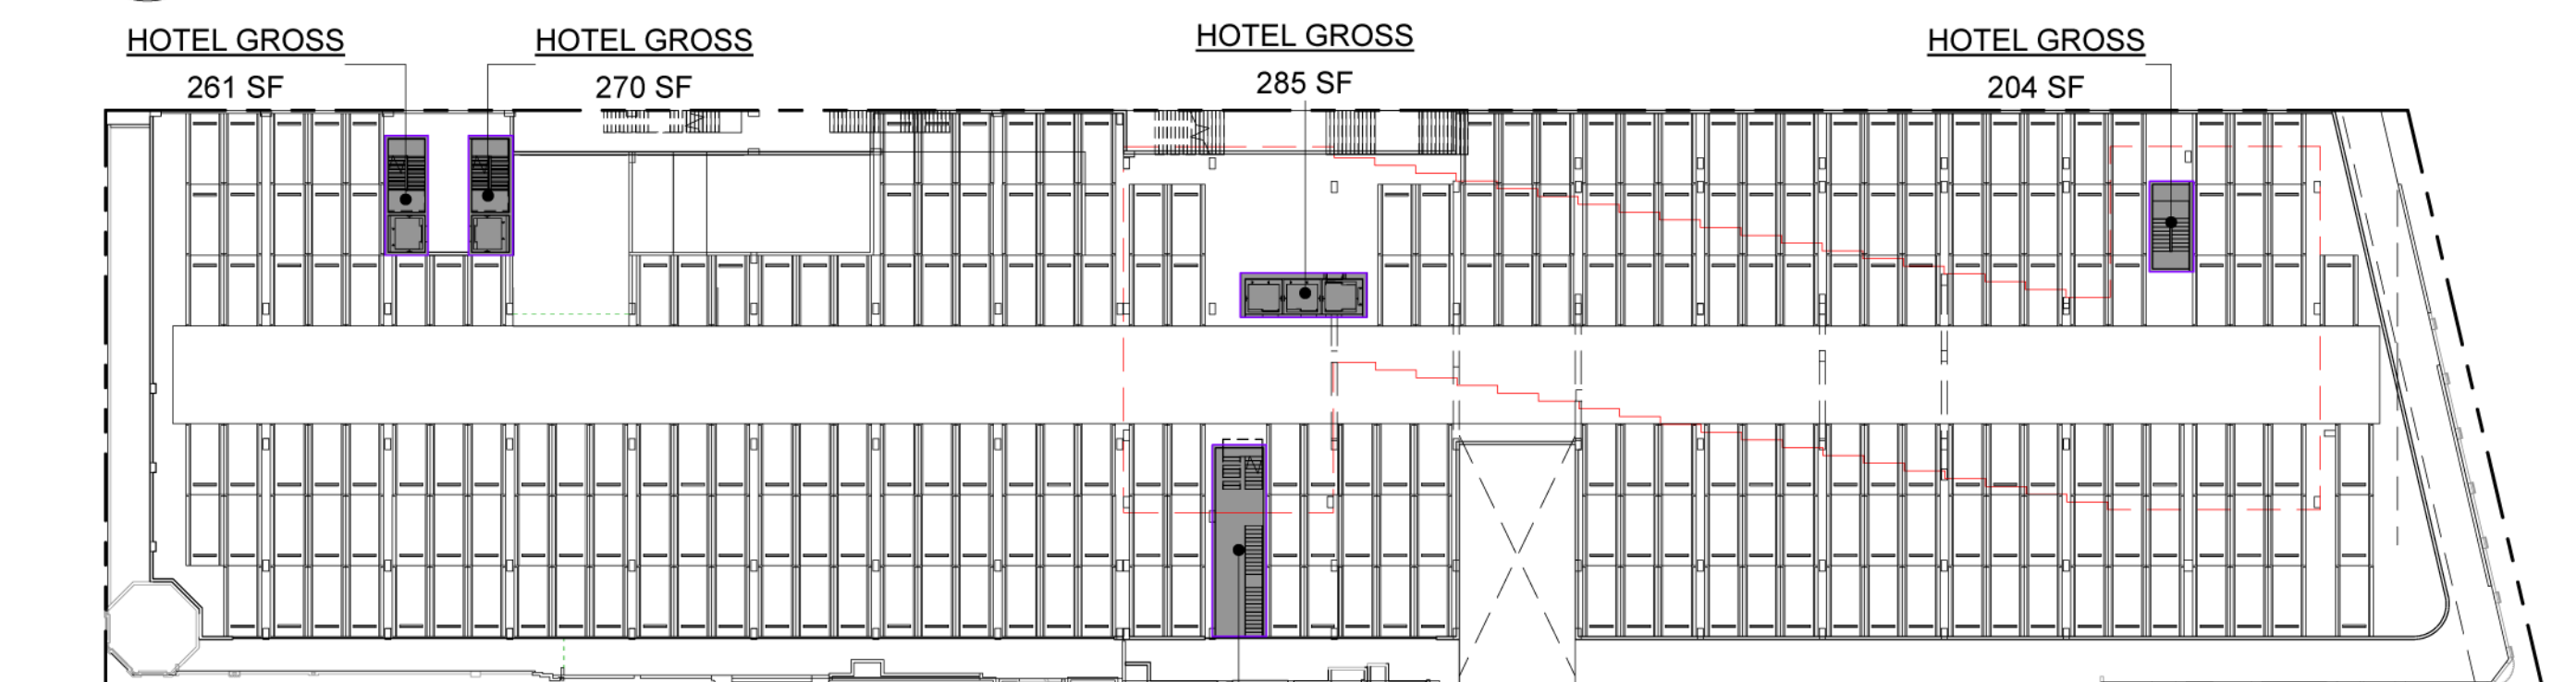


3
A-51
0200 LEVEL
1" = 40'-0"

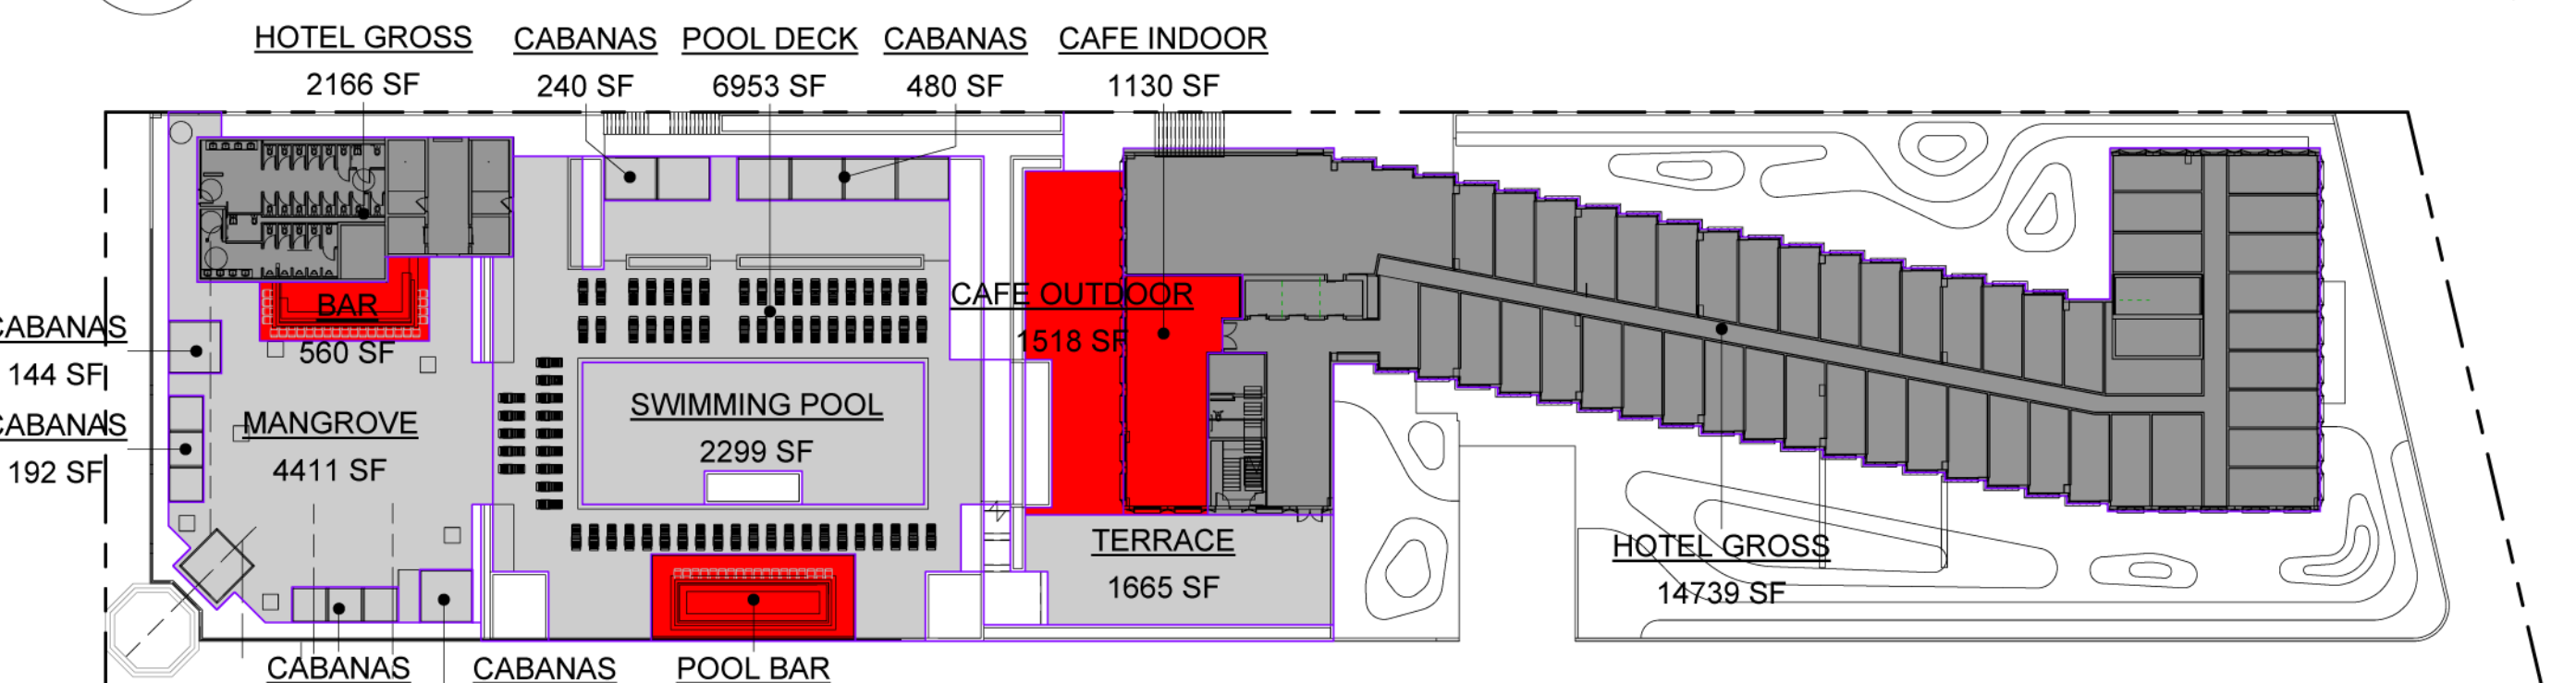


4
A-51
0300 LEVEL
1" = 40'-0"




5
A-51
0400 LEVEL
1" = 40'-0"

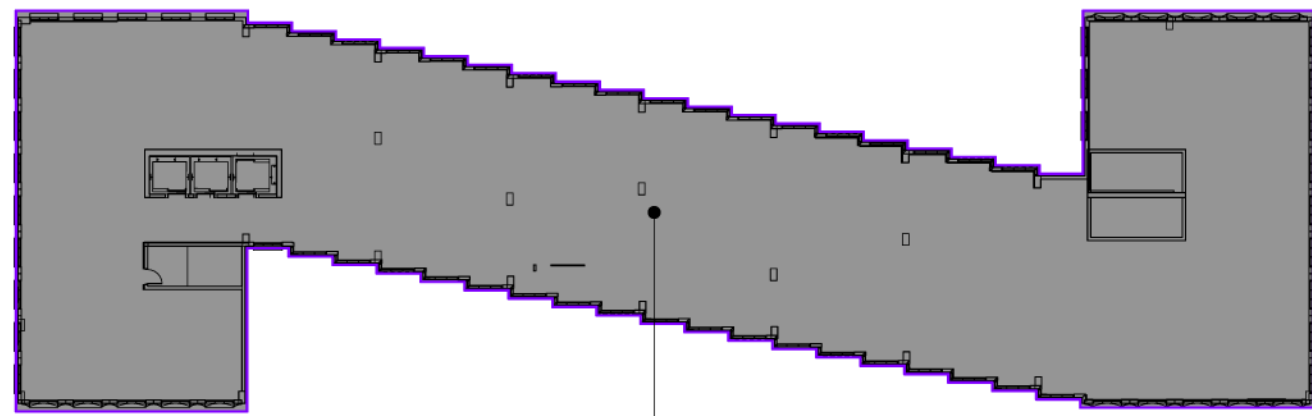

6
A-51
0500 LEVEL
1" = 40'-0"

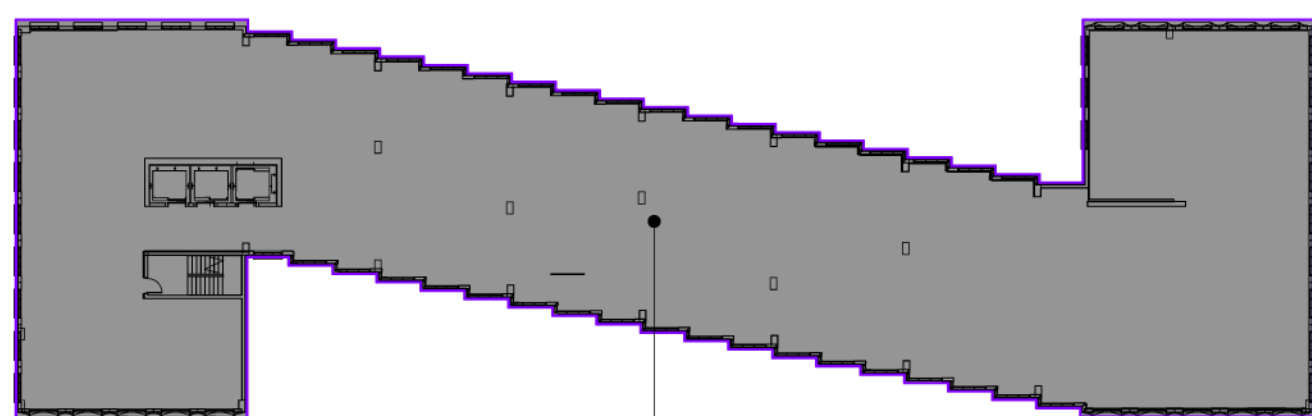

7
A-51
0600 LEVEL
1" = 40'-0"

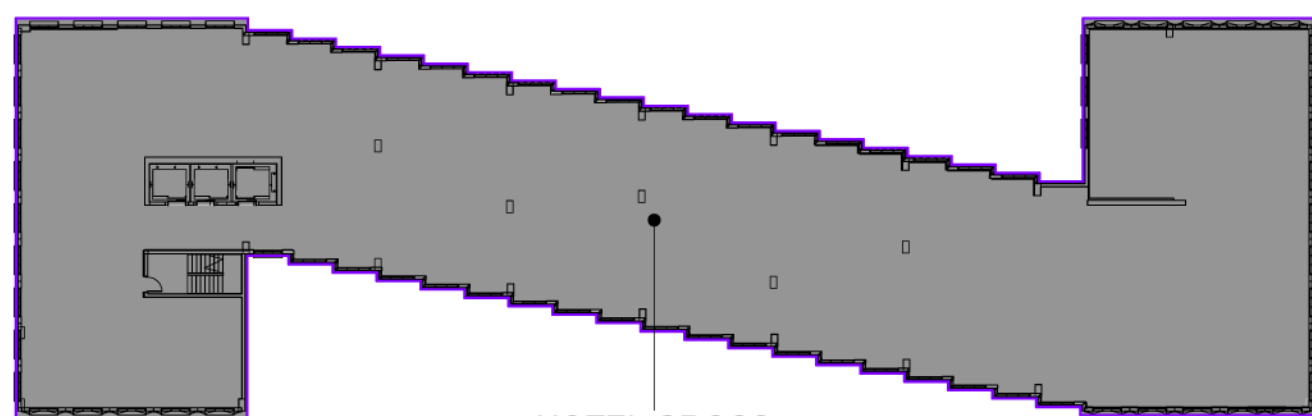

8
A-51
0700 LEVEL
1" = 40'-0"

CMB 142-309(5)a - HOTEL GROSS AREA CALCULATION			
Level	Name	Area	PERCENTAGE
BASEMENT	HOTEL GROSS	5,741.23 SF	6%
0100 LEVEL	HOTEL GROSS	4,171.65 SF	4%
0100 LEVEL	LOBBY	1,363.83 SF	1%
0200 LEVEL	HOTEL GROSS	1,547.30 SF	2%
0300 LEVEL	CAFE INDOOR	1,130.22 SF	1%
0300 LEVEL	HOTEL GROSS	16,904.91 SF	18%
0400 LEVEL	HOTEL GROSS	16,149.70 SF	17%
0500 LEVEL	HOTEL GROSS	16,149.70 SF	17%
0600 LEVEL	HOTEL GROSS	16,149.70 SF	17%
0700 LEVEL	HOTEL GROSS	16,149.70 SF	17%
		95,457.96 SF	100%

CMB 142-309(5)a - HOTEL AMENITY AREA CALCULATION - MINIMUM 20% OF GROSS AREA (95,457.96SF)			
Level	Name	Area	PERCENTAGE (HOTEL GROSS)
0100 LEVEL	BREEZEWAY	2,993.03 SF	3.14%
0100 LEVEL	LOBBY	1,363.83 SF	1.43%
0300 LEVEL	BAR	560.26 SF	0.59%
0300 LEVEL	CABANAS	1,389.79 SF	1.46%
0300 LEVEL	CAFE INDOOR	1,130.22 SF	1.18%
0300 LEVEL	CAFE OUTDOOR	1,517.92 SF	1.59%
0300 LEVEL	MANGROVE	4,411.06 SF	4.62%
0300 LEVEL	POOL BAR	904.67 SF	0.95%
0300 LEVEL	POOL DECK	6,953.37 SF	7.28%
0300 LEVEL	SWIMMING POOL	2,299.00 SF	2.41%
0300 LEVEL	TERRACE	1,664.84 SF	1.74%
		25,187.98 SF	26.39%

CMB 142-309 (5)a - HOTEL AMENITY - BARS & RESTAURANTS AREA CALCULATION NO MORE THAN 50% OF THE TOTAL HOTEL AMENITY SPACE (25,188.15 SF)			
Level	Name	Area	PERCENTAGE OF AMENITY AREA
0300 LEVEL	BAR	560.26 SF	2.22%
0300 LEVEL	CAFE INDOOR	1,130.22 SF	4.49%
0300 LEVEL	CAFE OUTDOOR	1,517.92 SF	6.03%
0300 LEVEL	POOL BAR	904.67 SF	3.59%
		4,113.06 SF	16.33%

COLOR LEGEND

- HOTEL GROSS AREA
- HOTEL AMENITY AREAS
- HOTEL BARS & RESTAURANTS (& AMENITY AREAS)



Morris Adjmi Architects
www.ma.com
O'Brien Lighting Inc

Washington Squared LLC
Ken Fulk

Raymond Jungles Inc.
Nichols Brosch
Wurst Wolfe & Associates

601-685 Washington Ave.
Miami Beach, FL

Public Space Diagrams
Planning Board Revised Final Submittal / 29 April 2016

