



LEGEND			
○ WV	EXISTING WATER VALVE	⊗ S	EXISTING SEWER VALVE
●	EXISTING DRAIN	⊕	EXISTING STREET LIGHT
✱	EXISTING GROUND LIGHT	⊖	EXISTING SIGN
⊞	EXISTING IRRIGATION CONTROL VALVE	⊙	EXISTING FIRE DEPT. CONNECTION
L/S	EXISTING LANDSCAPE AREA	⊙	EXISTING FIRE HYDRANT
⊞	EXISTING ELECTRICAL HANDHOLE	⊙	EXISTING PALM TREE
⊞	EXISTING DRAINAGE MANHOLE	⊞	EXISTING SEWER MANHOLE
		⊞	EXISTING TREE

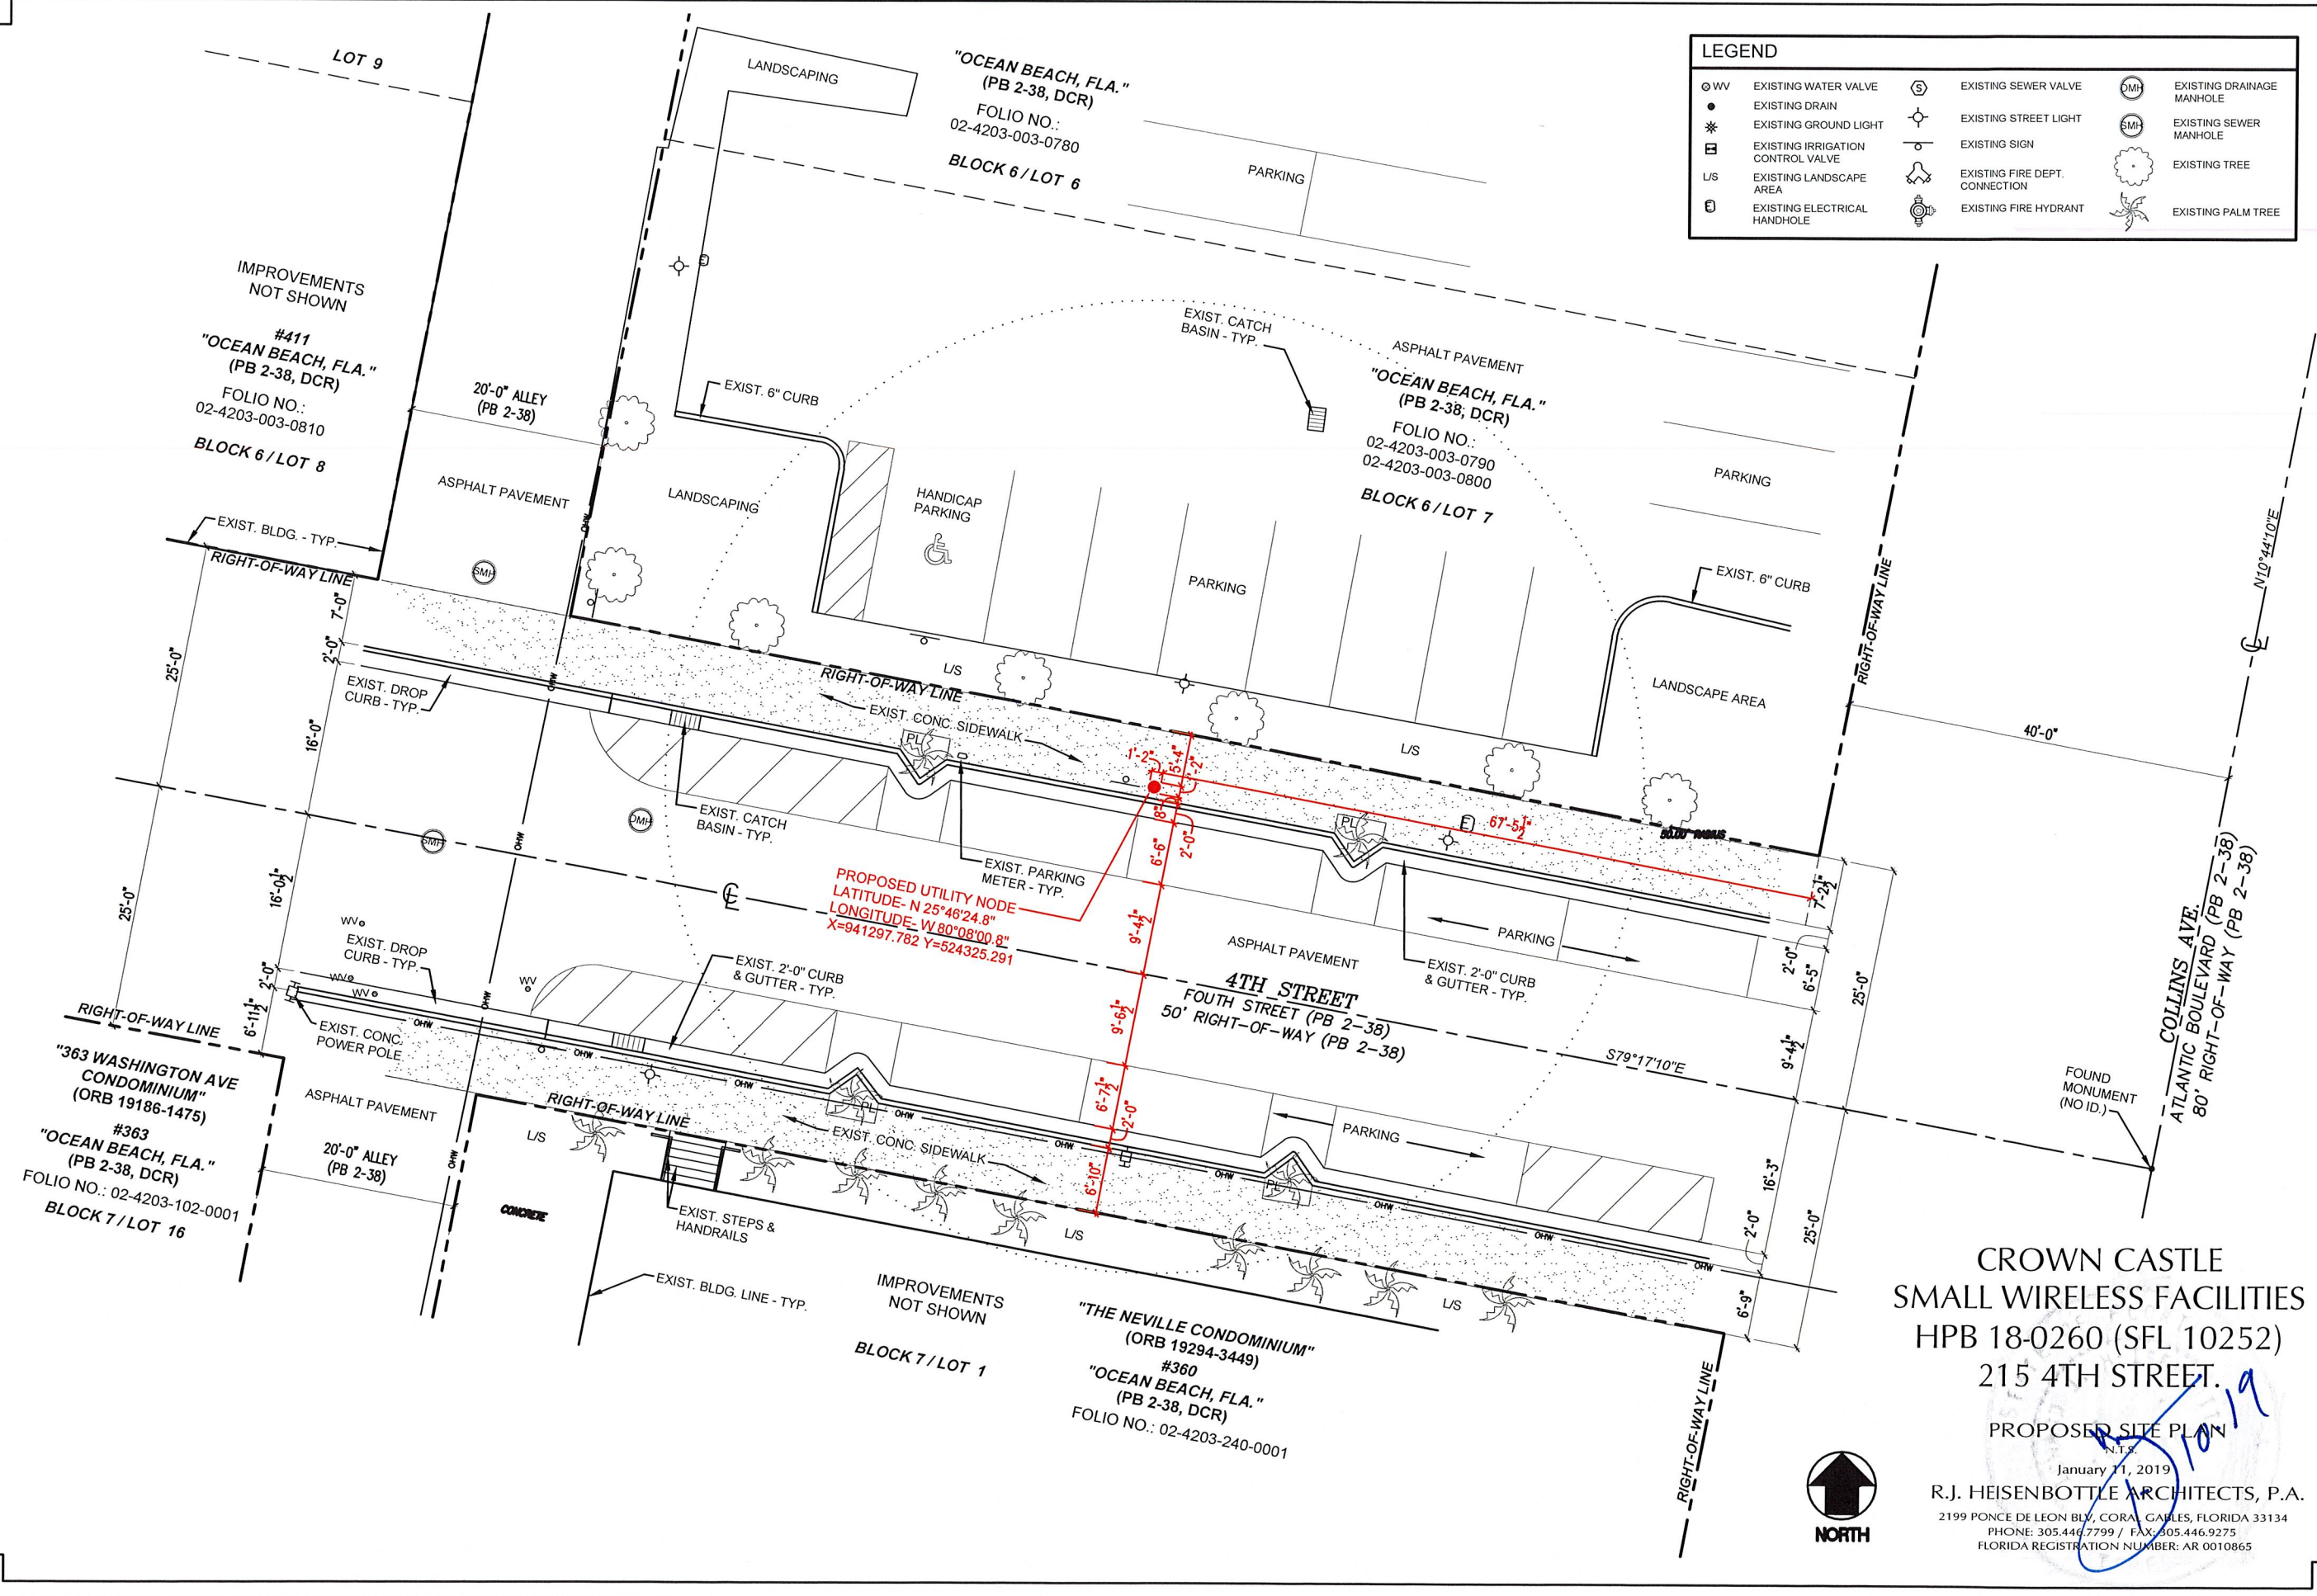


SFL10252

215 4th Street, Miami Beach, FL 33139

Aerial View

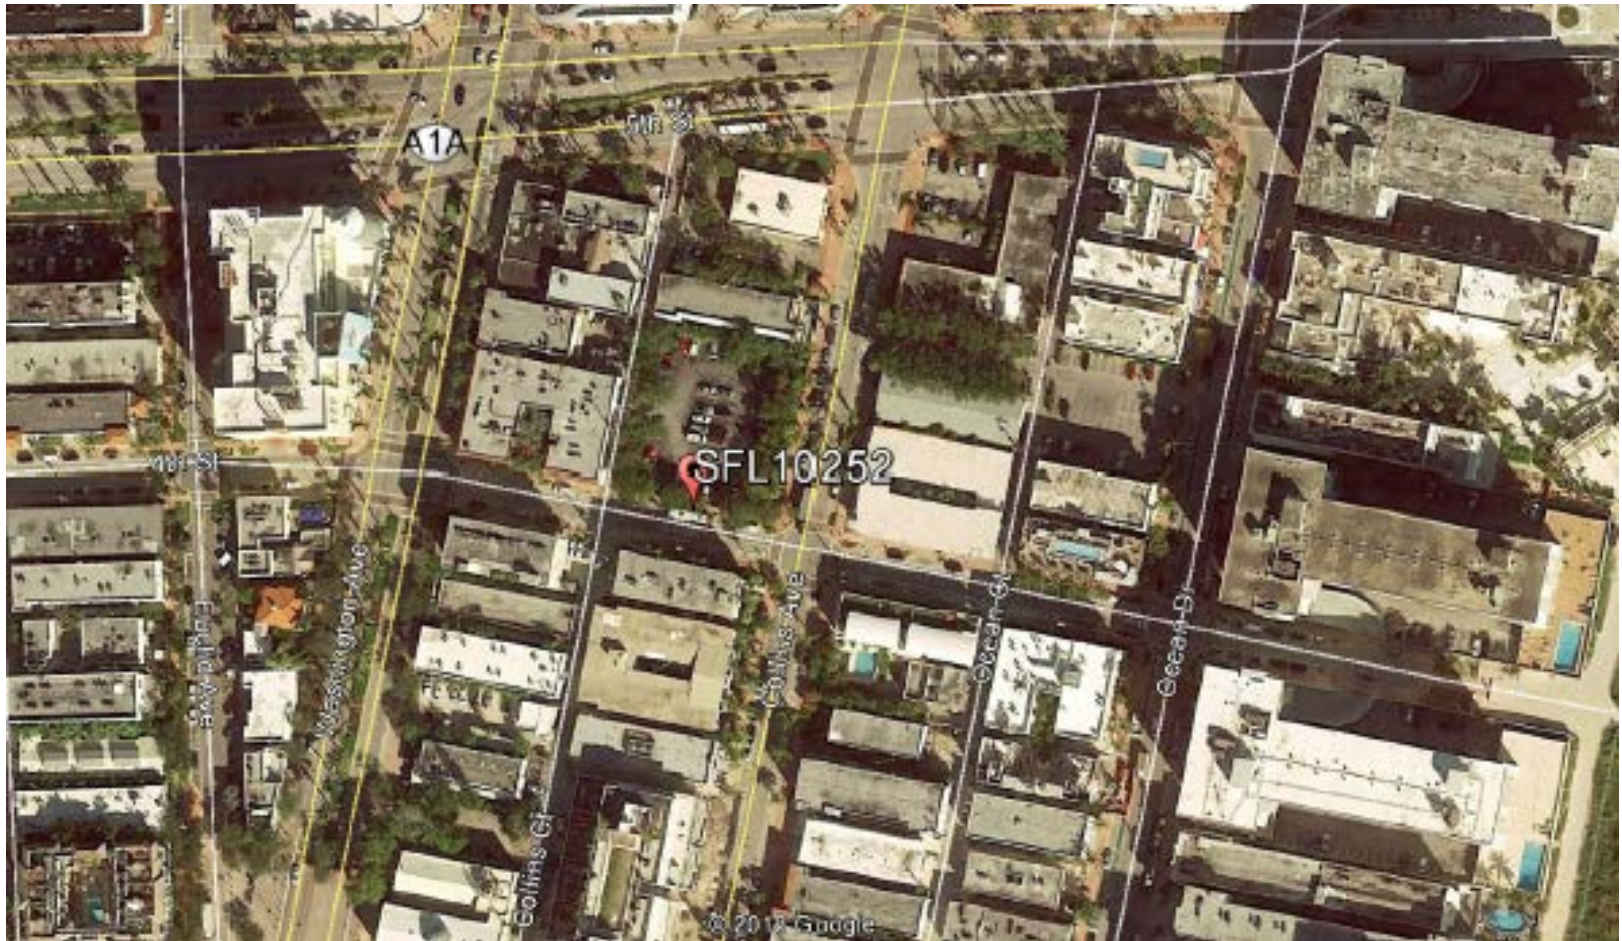

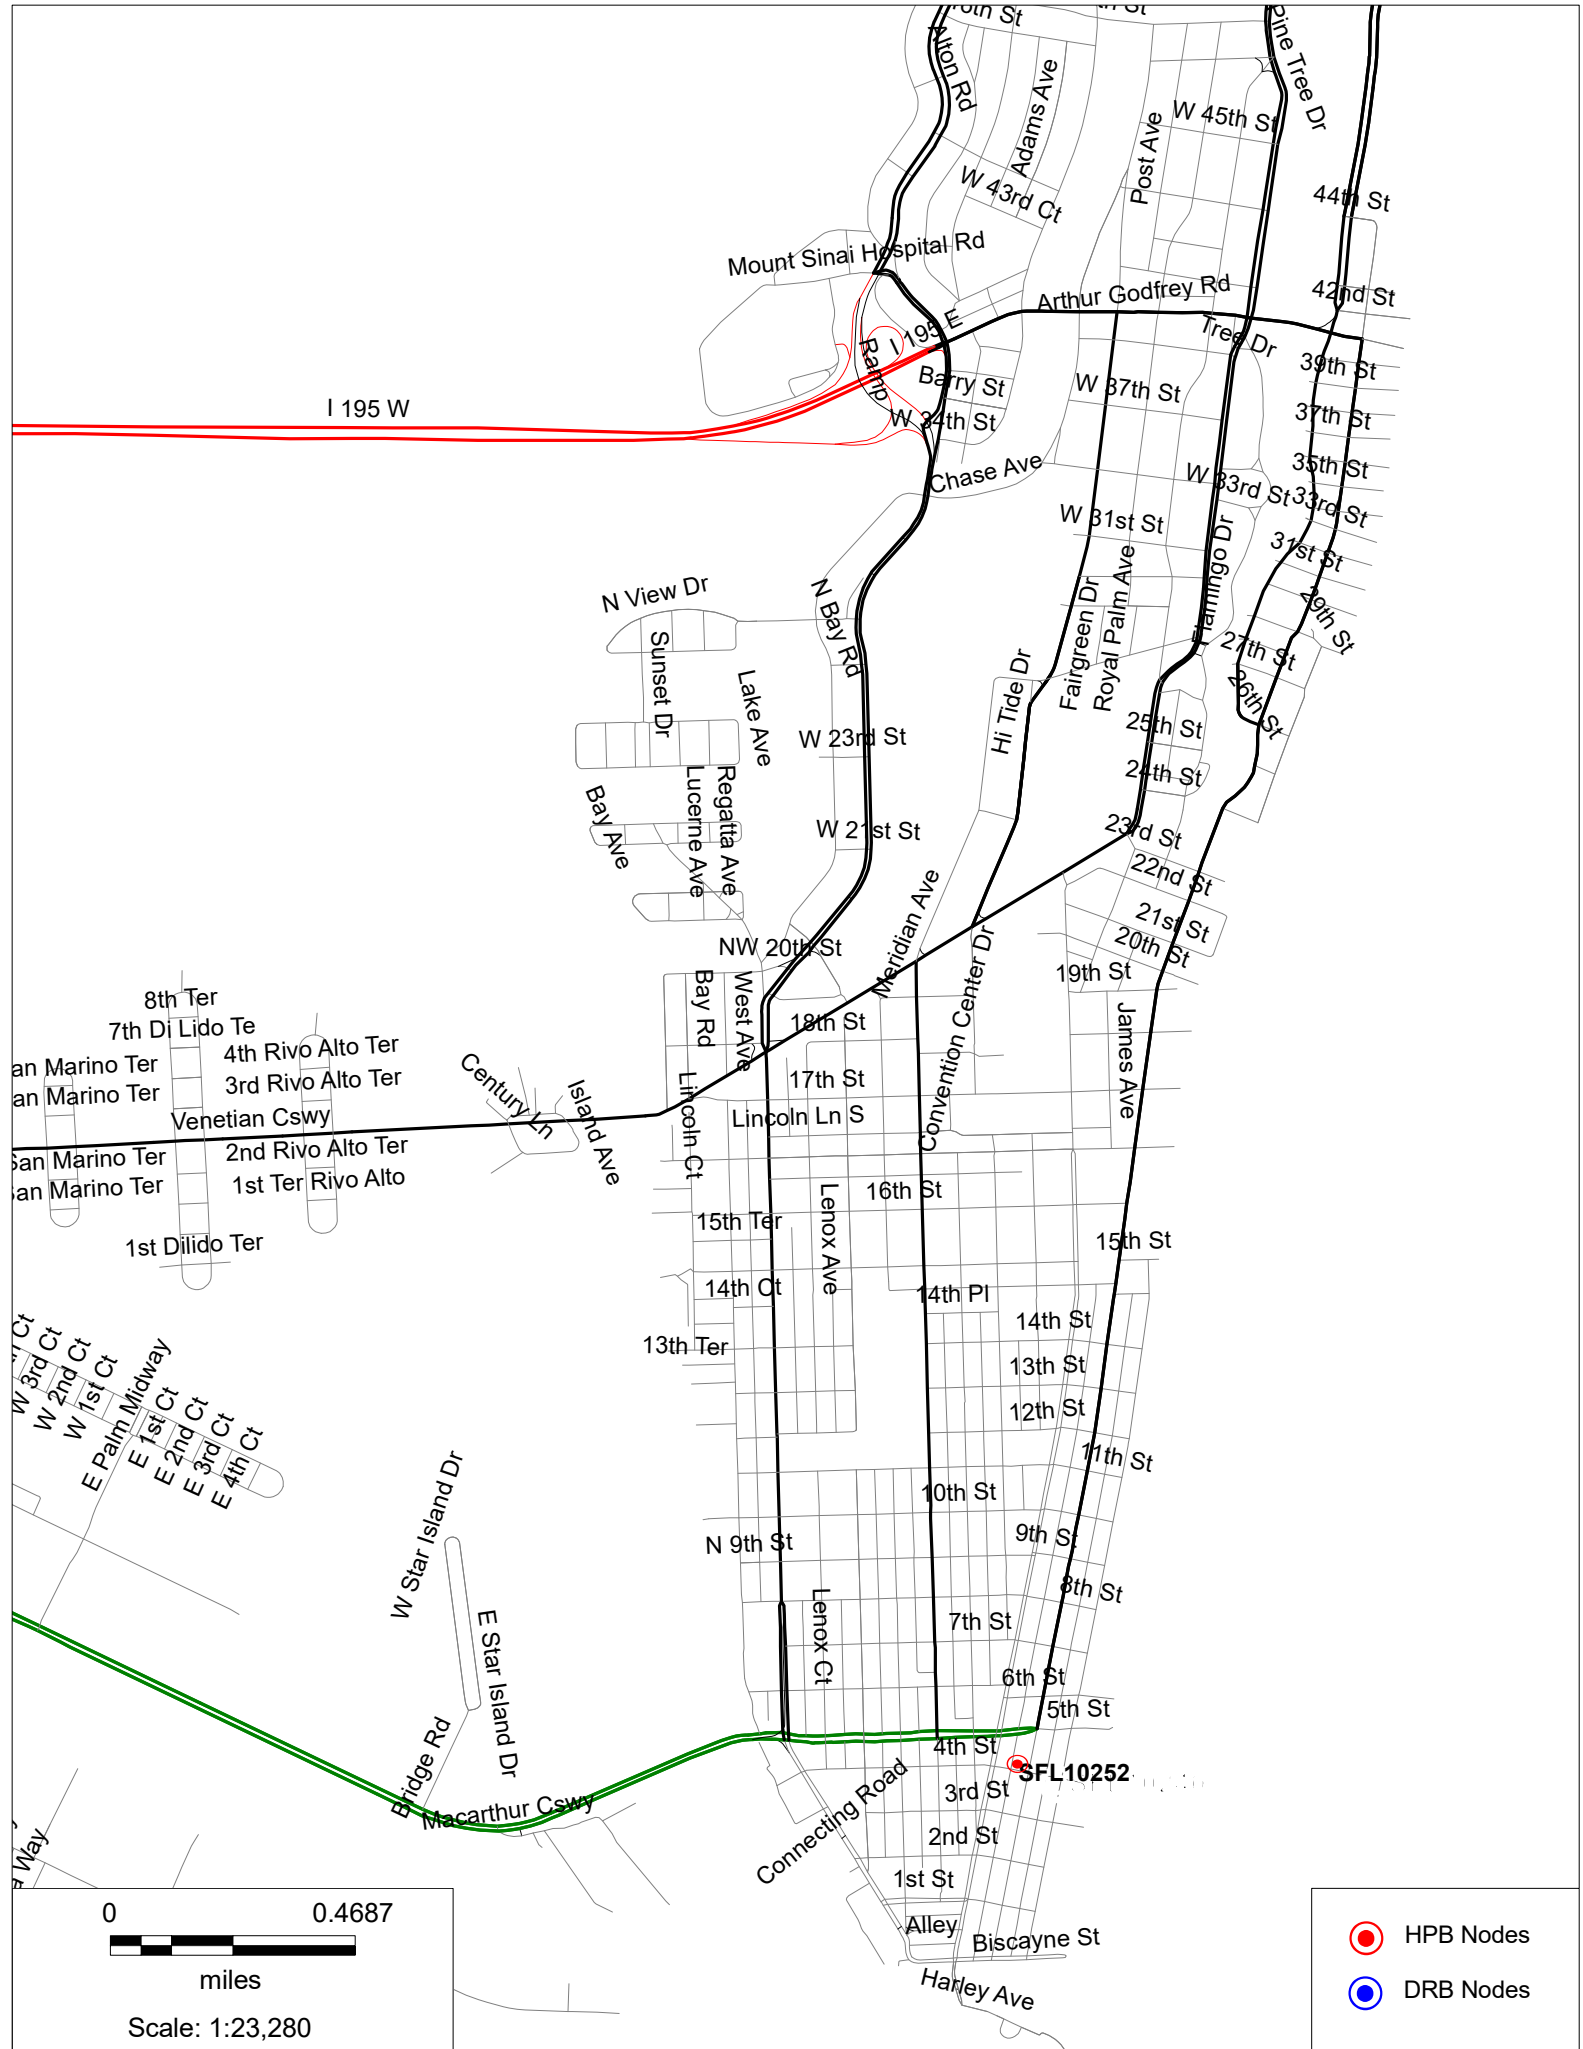

I 195 W

Mount Sinai Hospital Rd

Arthur Godfrey Rd

Barry St

W 24th St

Chase Ave

W 37th St

W 31st St

W 33rd St

W 35th St

W 37th St

W 39th St


































N View Dr

Sunset Dr

Bay Ave

Regatta Ave

Lucerne Ave

Lake Ave

W 23rd St

W 21st St

NW 20th St

West Ave

Bay Rd

Lincoln Ct

Lincoln Ln S

15th Ter

14th Ct

13th Ter













Alley

Biscayne St

Harley Ave

Connecting Road

Macarthur Cswy

Bridge Rd

E Star Island Dr

W Star Island Dr

8th Ter

7th D Lido Te

4th Rivo Alto Ter

3rd Rivo Alto Ter

Venetian Cswy

2nd Rivo Alto Ter

1st Ter Rivo Alto

1st Dilido Ter

San Marino Ter

San Marino Ter

0 0.4687



miles

Scale: 1:23,280

HPB Nodes

DRB Nodes










0 0.0933



miles

Scale: 1:5,401

- HPB Nodes
- DRB Nodes
- Sites Approved

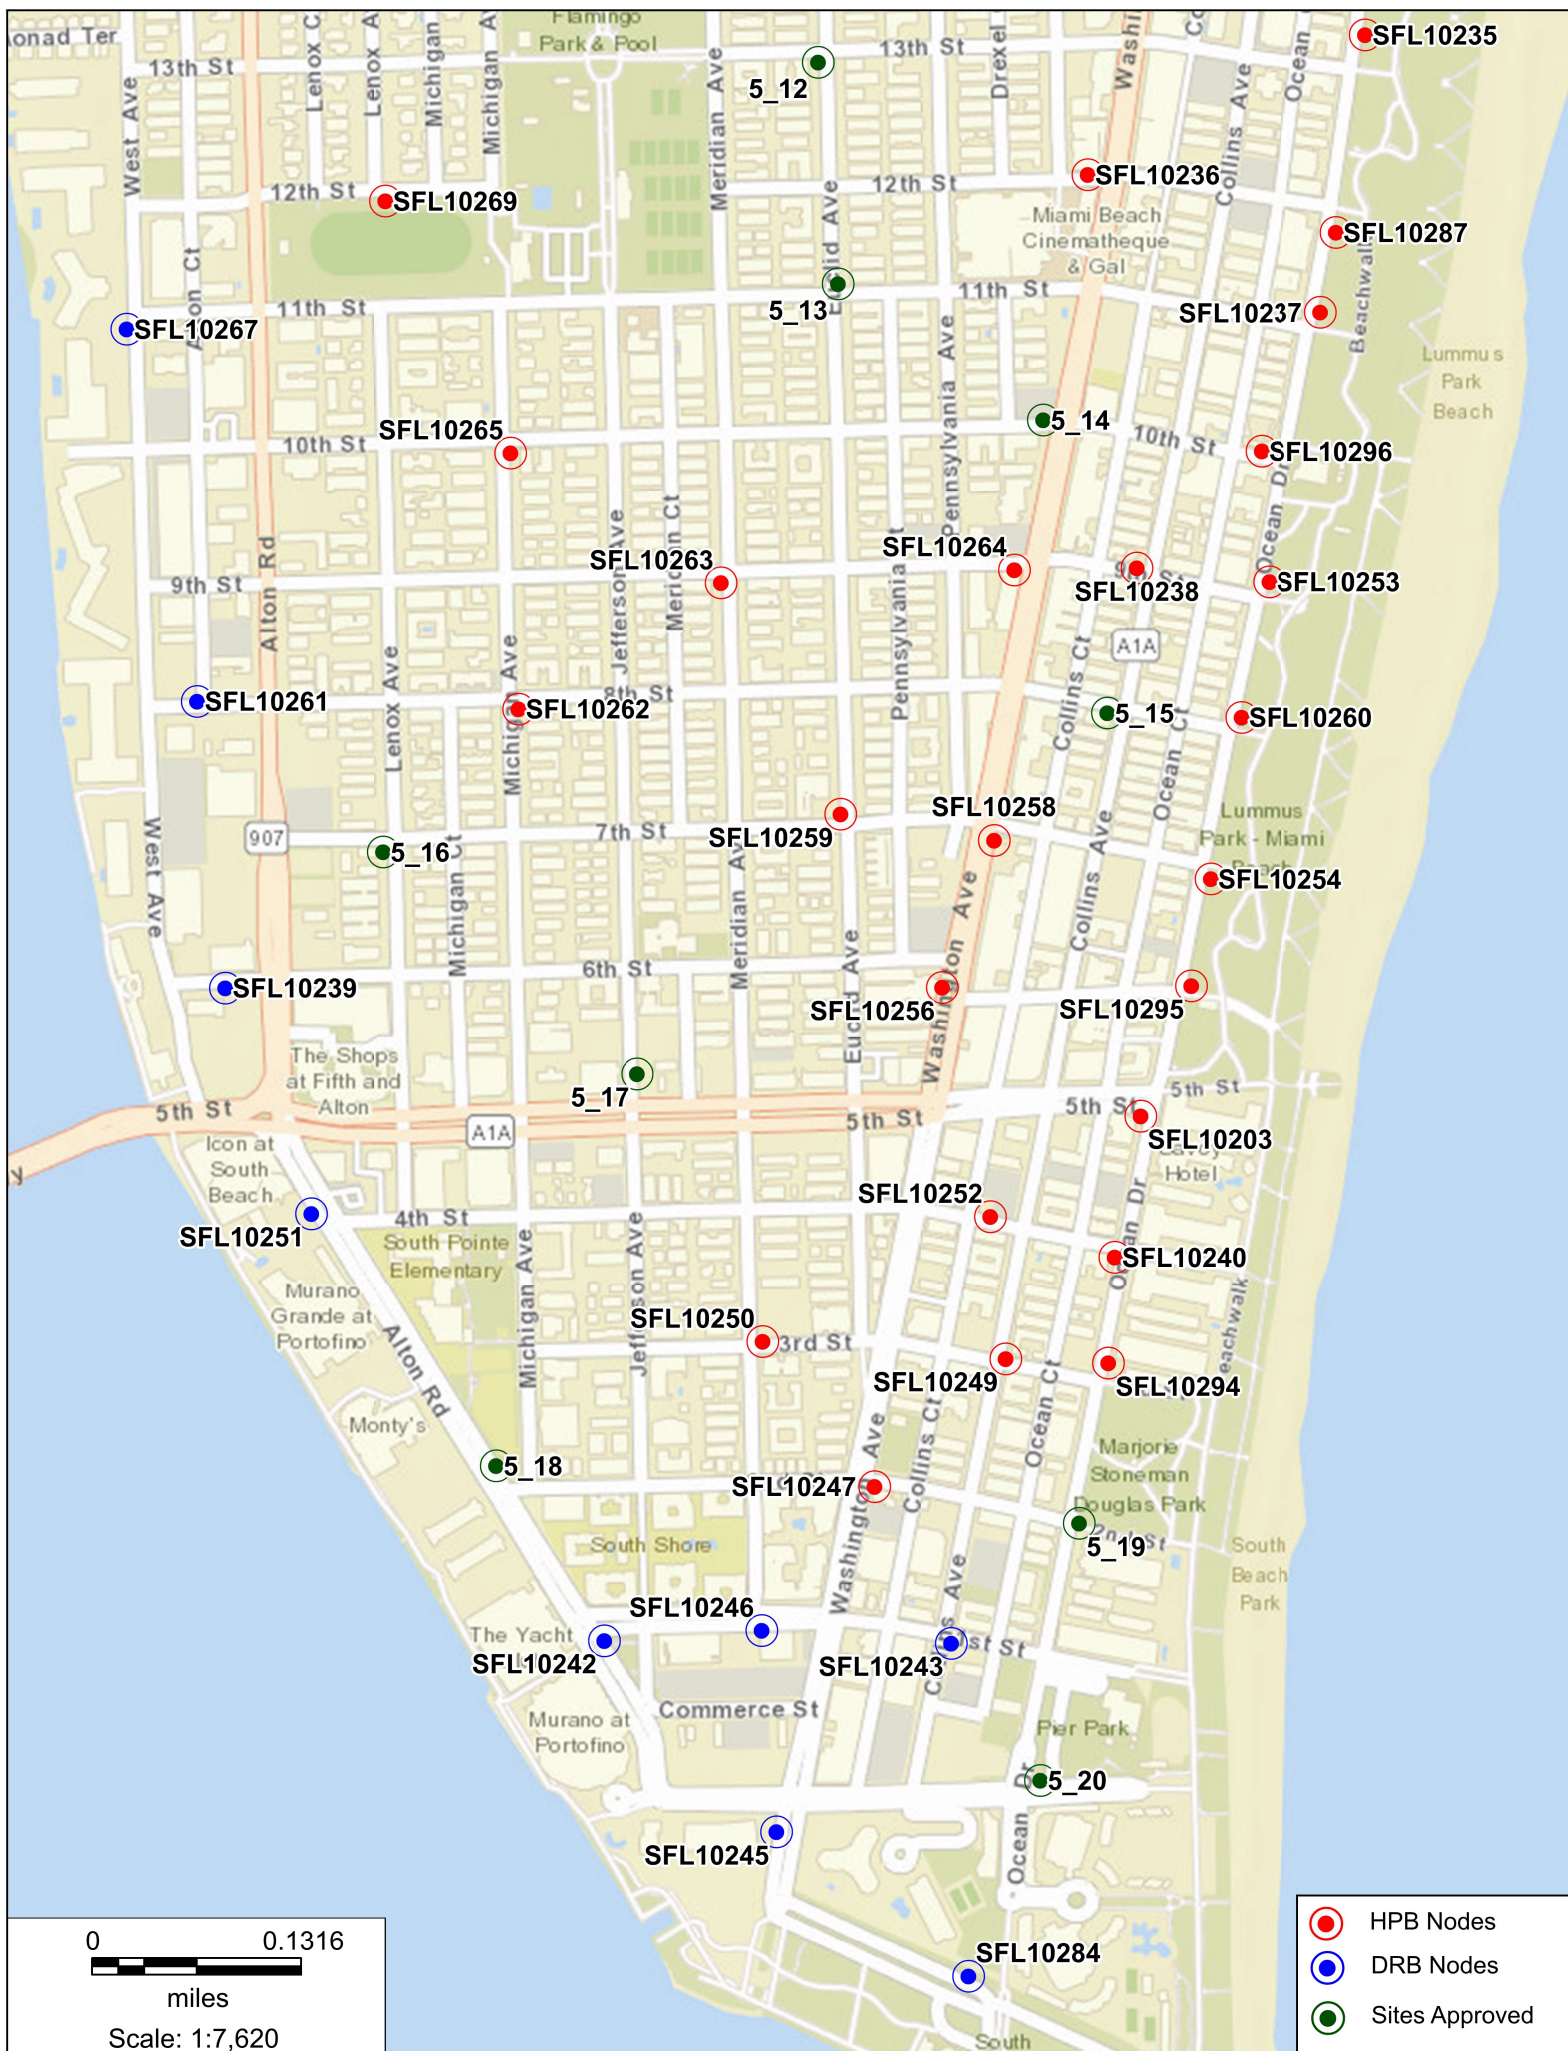

SFL10252

215 4th St, Miami Beach, FL 33139

Photosim – Proposed Stealth Pole



SFL10252

215 4th St, Miami Beach, FL 33139


Photosim - Proposed Stealth Pole



SFL10252

215 4th Street, Miami Beach, FL 33139

Aerial View

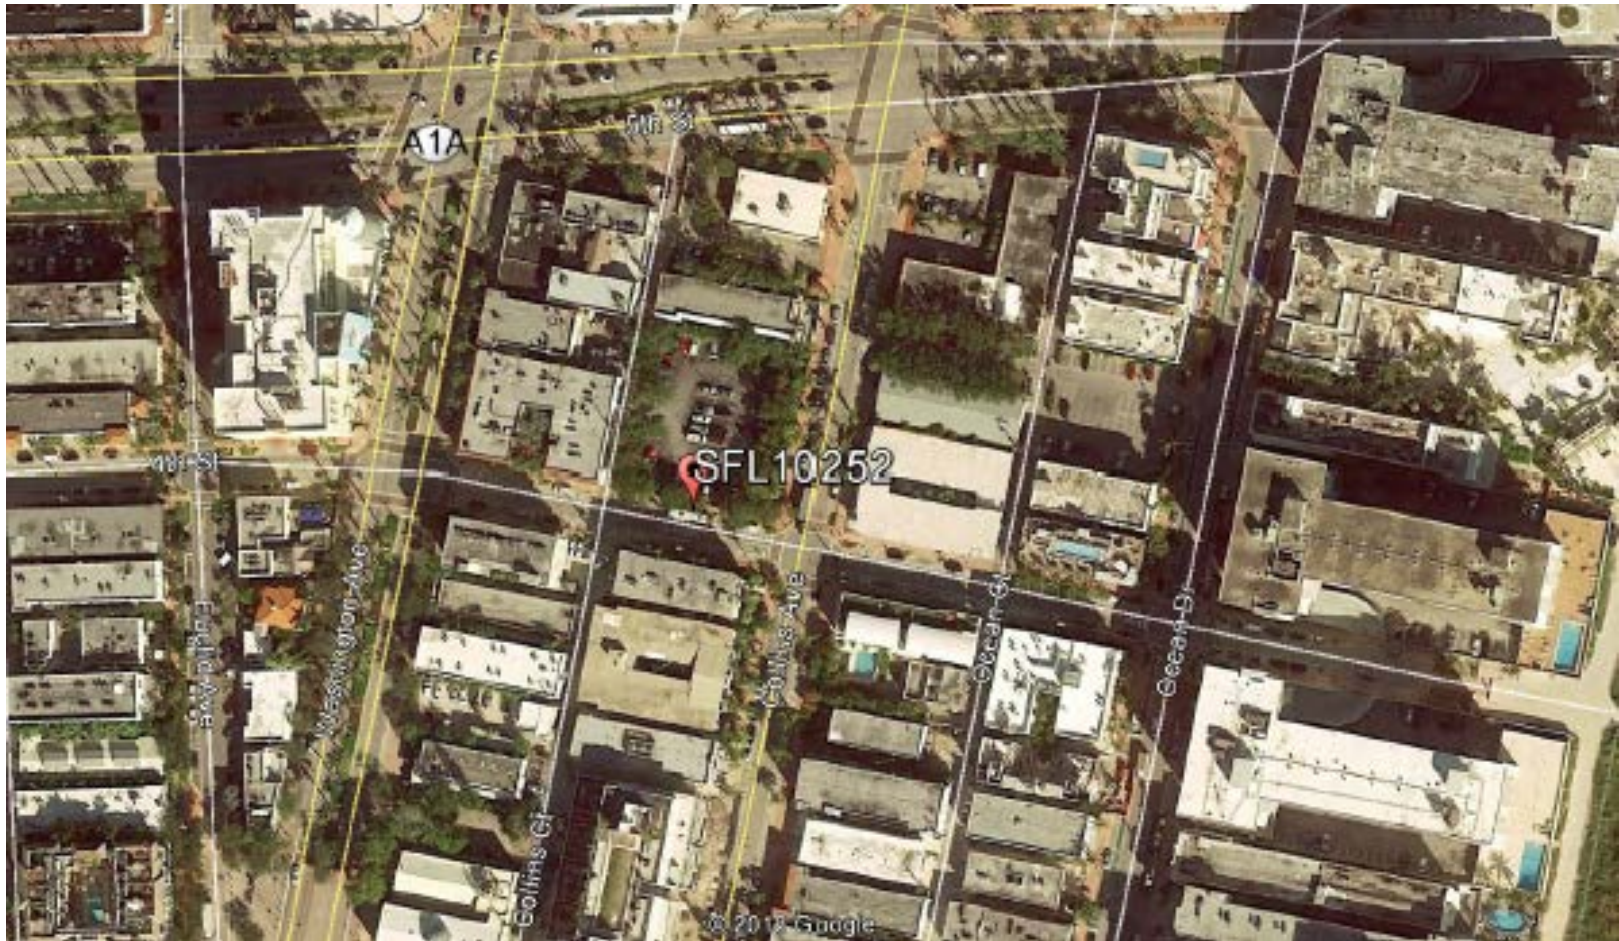

SFL10252

215 4th Street, Miami Beach, FL 33139


North



SFL10252

215 4th Street, Miami Beach, FL 33139

East

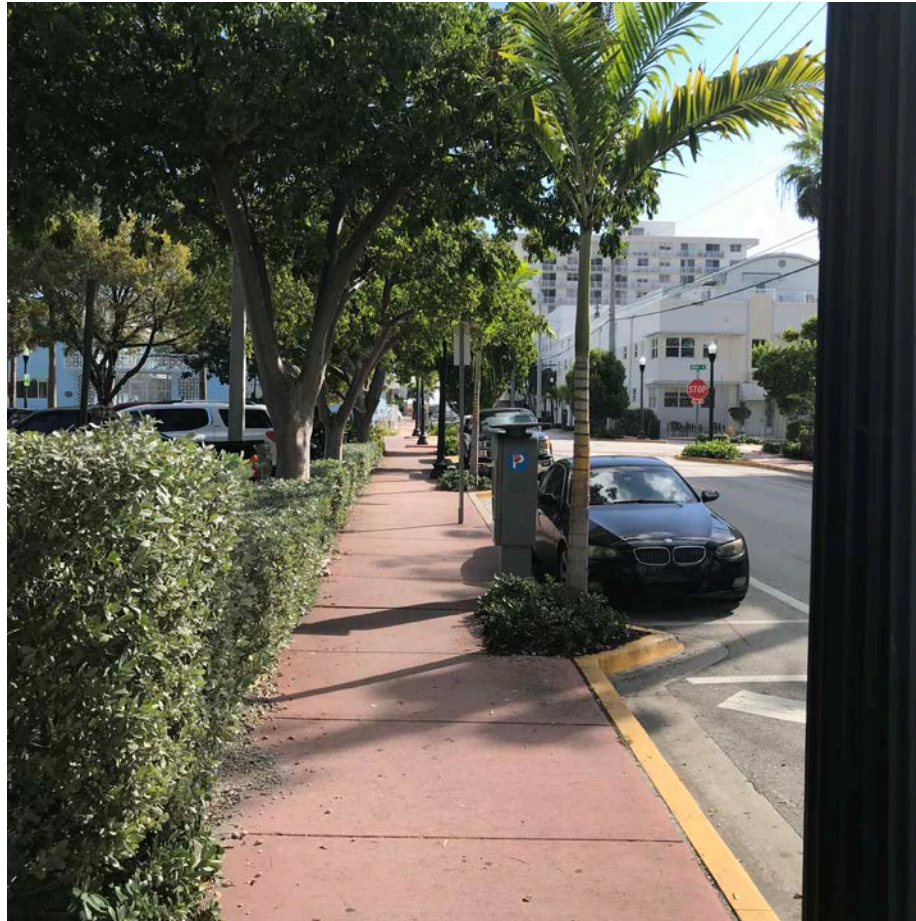

SFL10252

215 4th Street, Miami Beach, FL 33139

South



SFL10252

215 4th Street, Miami Beach, FL 33139

West

