



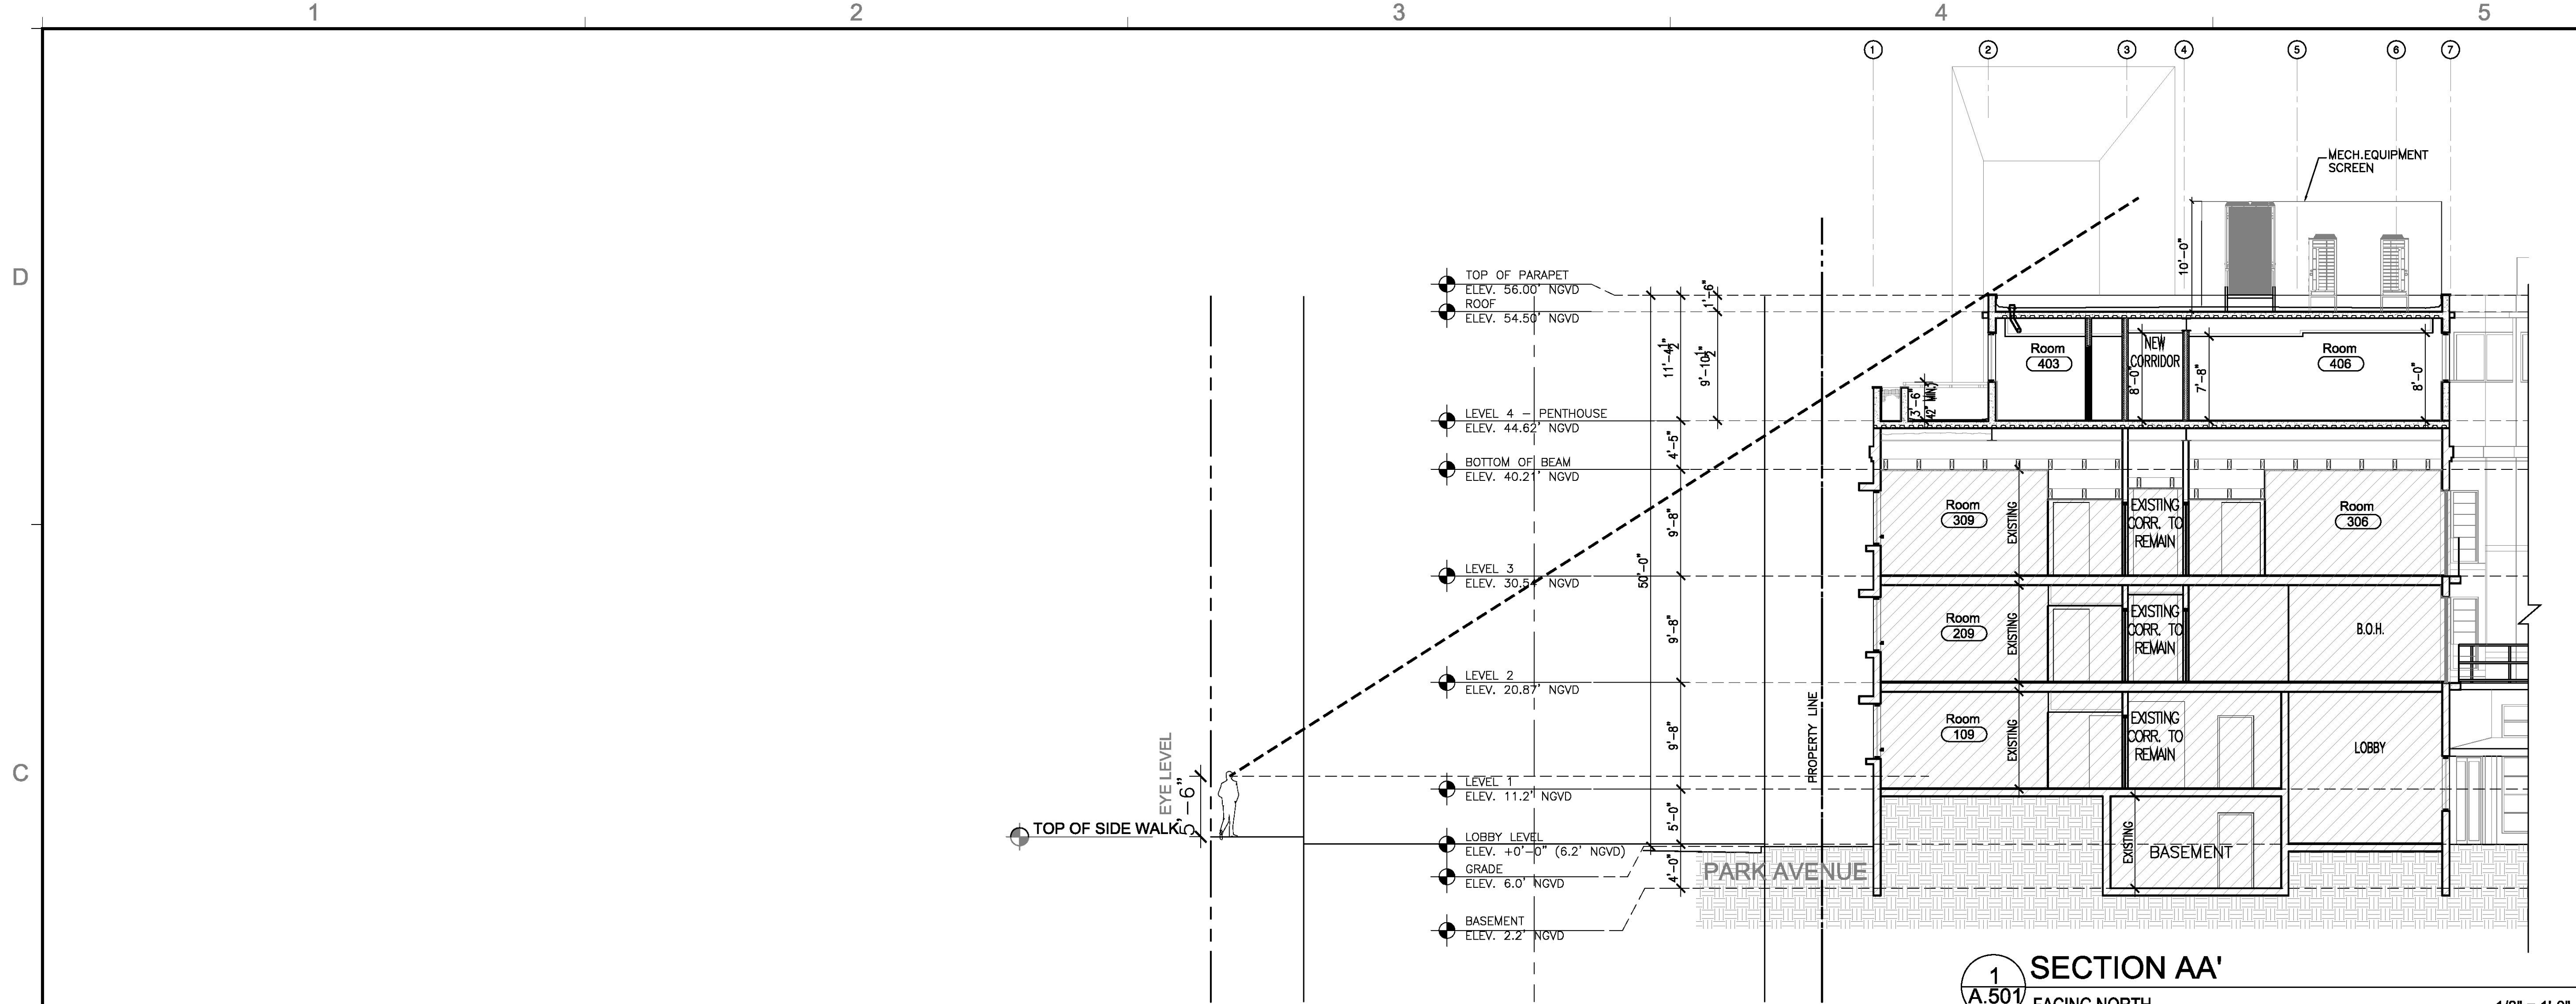

1 SECTION AA'
A.501 FACING NORTH

1/8" = 1'-0"

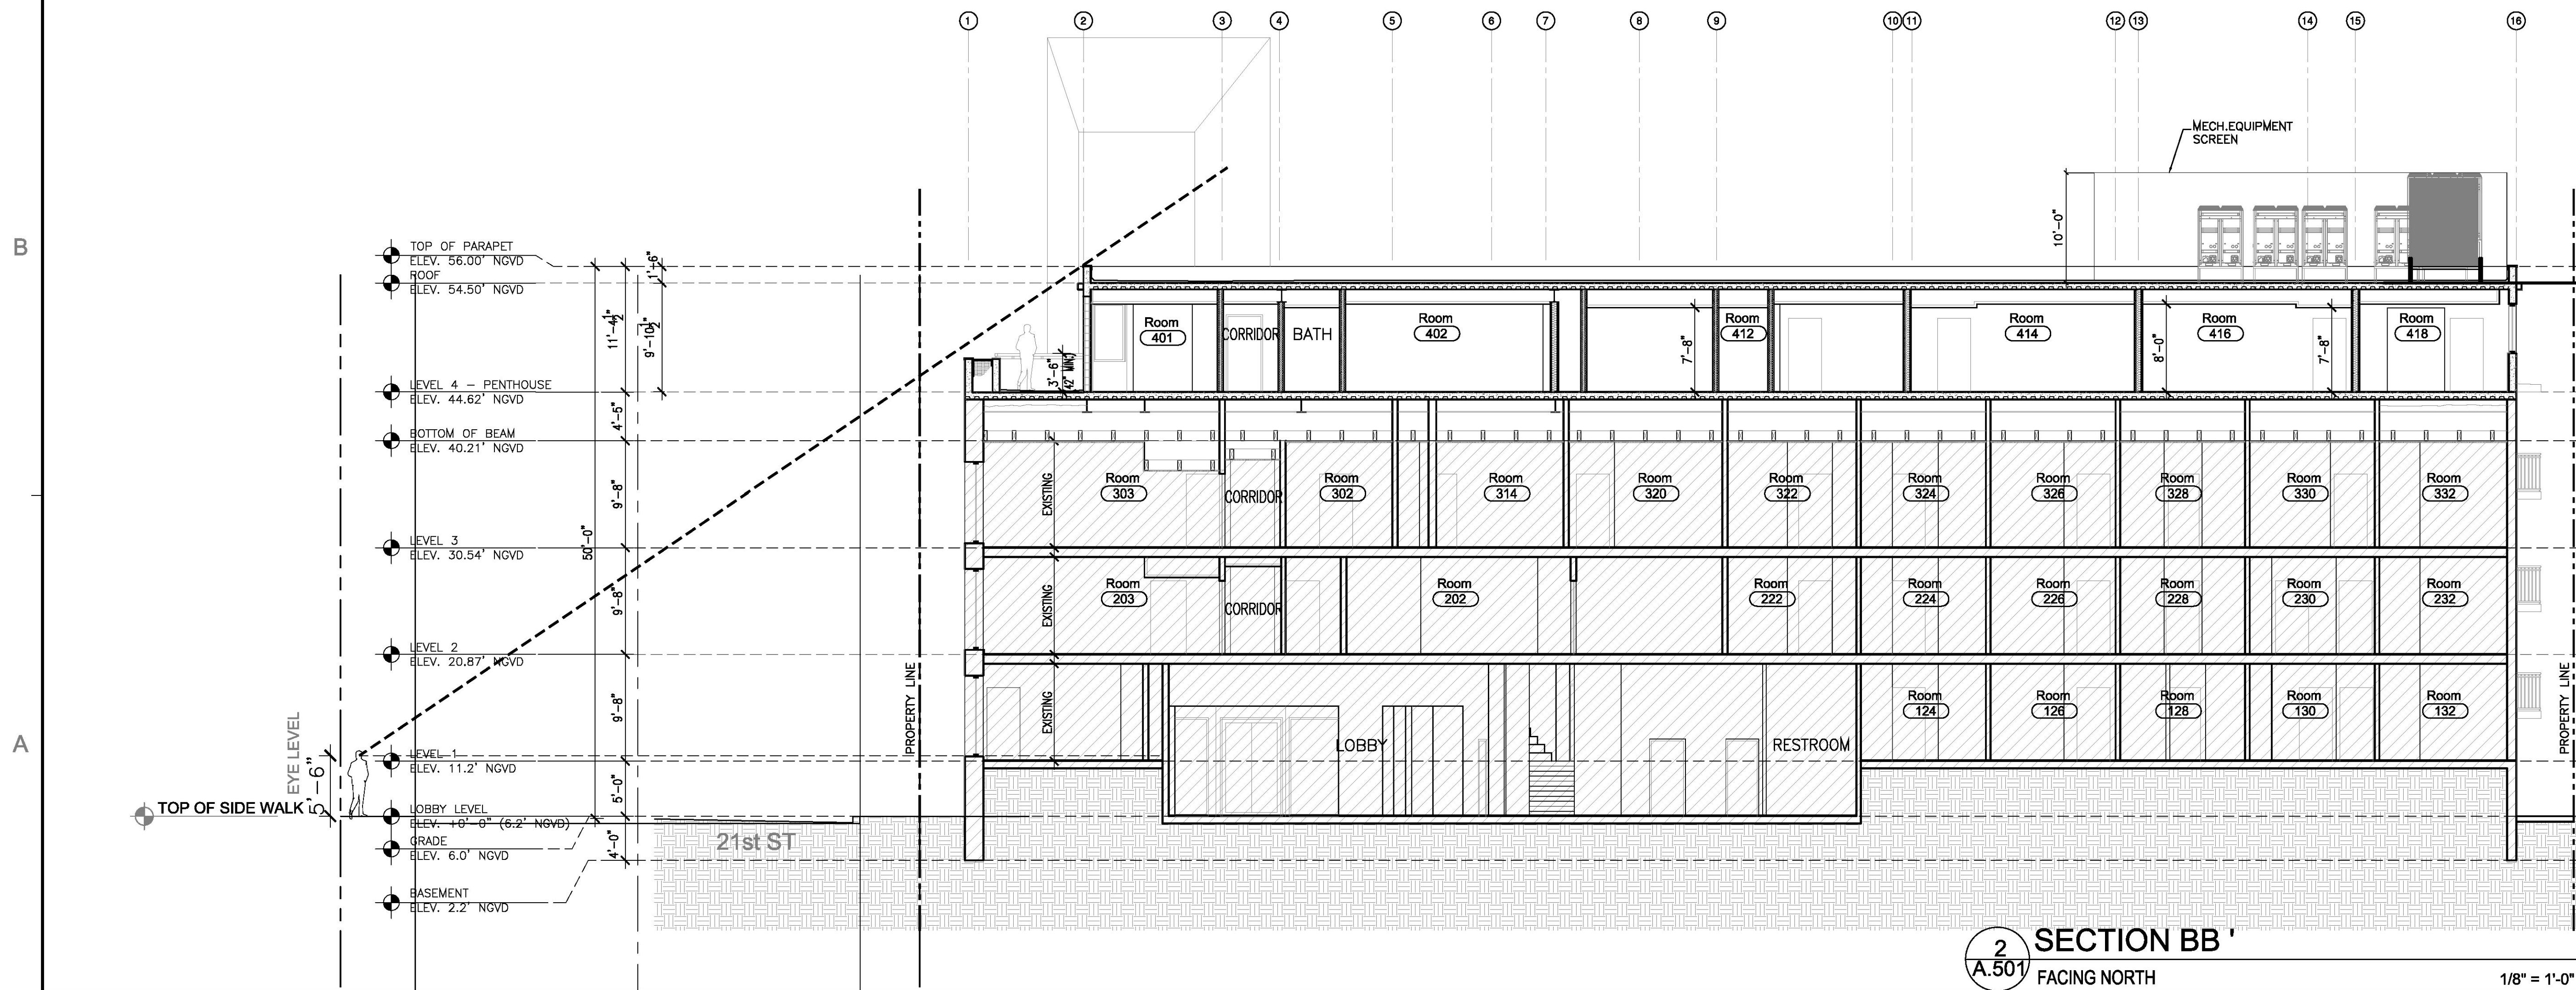

2 SECTION BB'
A.501 FACING NORTH

1/8" = 1'-0"

REVISIONS / SUBMISSIONS	
1	
2	
3	
4	
5	
6	
7	
8	
9	
10	
11	
12	

1323

ALL DRAWINGS AND WRITTEN MATERIAL APPEARING HEREIN
CONSTITUTE THE ORIGINAL AND UNPUBLISHED WORK OF KOB
KARP, INC. AND MAY NOT BE REPRODUCED, COPIED, OR DISCLOSED
WITHOUT THE EXPRESS WRITTEN CONSENT OF KOB KARP
ARCHITECTURE & INTERIOR DESIGN, INC. (S) 2021

PLYMOUTH
336 21ST STREET
MIAMI BEACH, FL 33139


SECTIONS

Lic. # AR0012578

ARCHITECTURE
INTERIOR DESIGN
PLANNING

AIA ASID NCARB

2815 Biscayne Boulevard
Suite 200
Miami, FL 33137
Tel: 305.573.1818
Fax: 305.573.3766
WWW.KOBKARP.COM

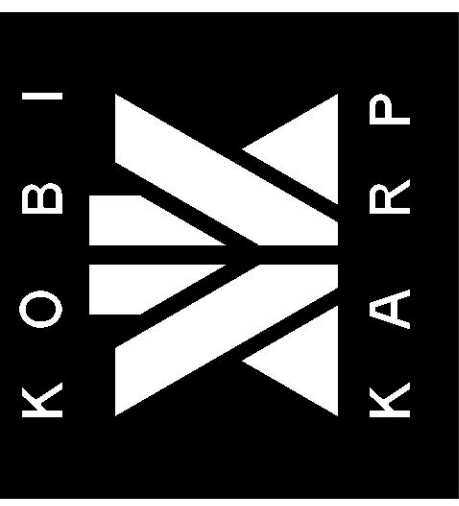

DRAWN BY:
CHECKED BY:
DATE: 07/07/2016

A.501