


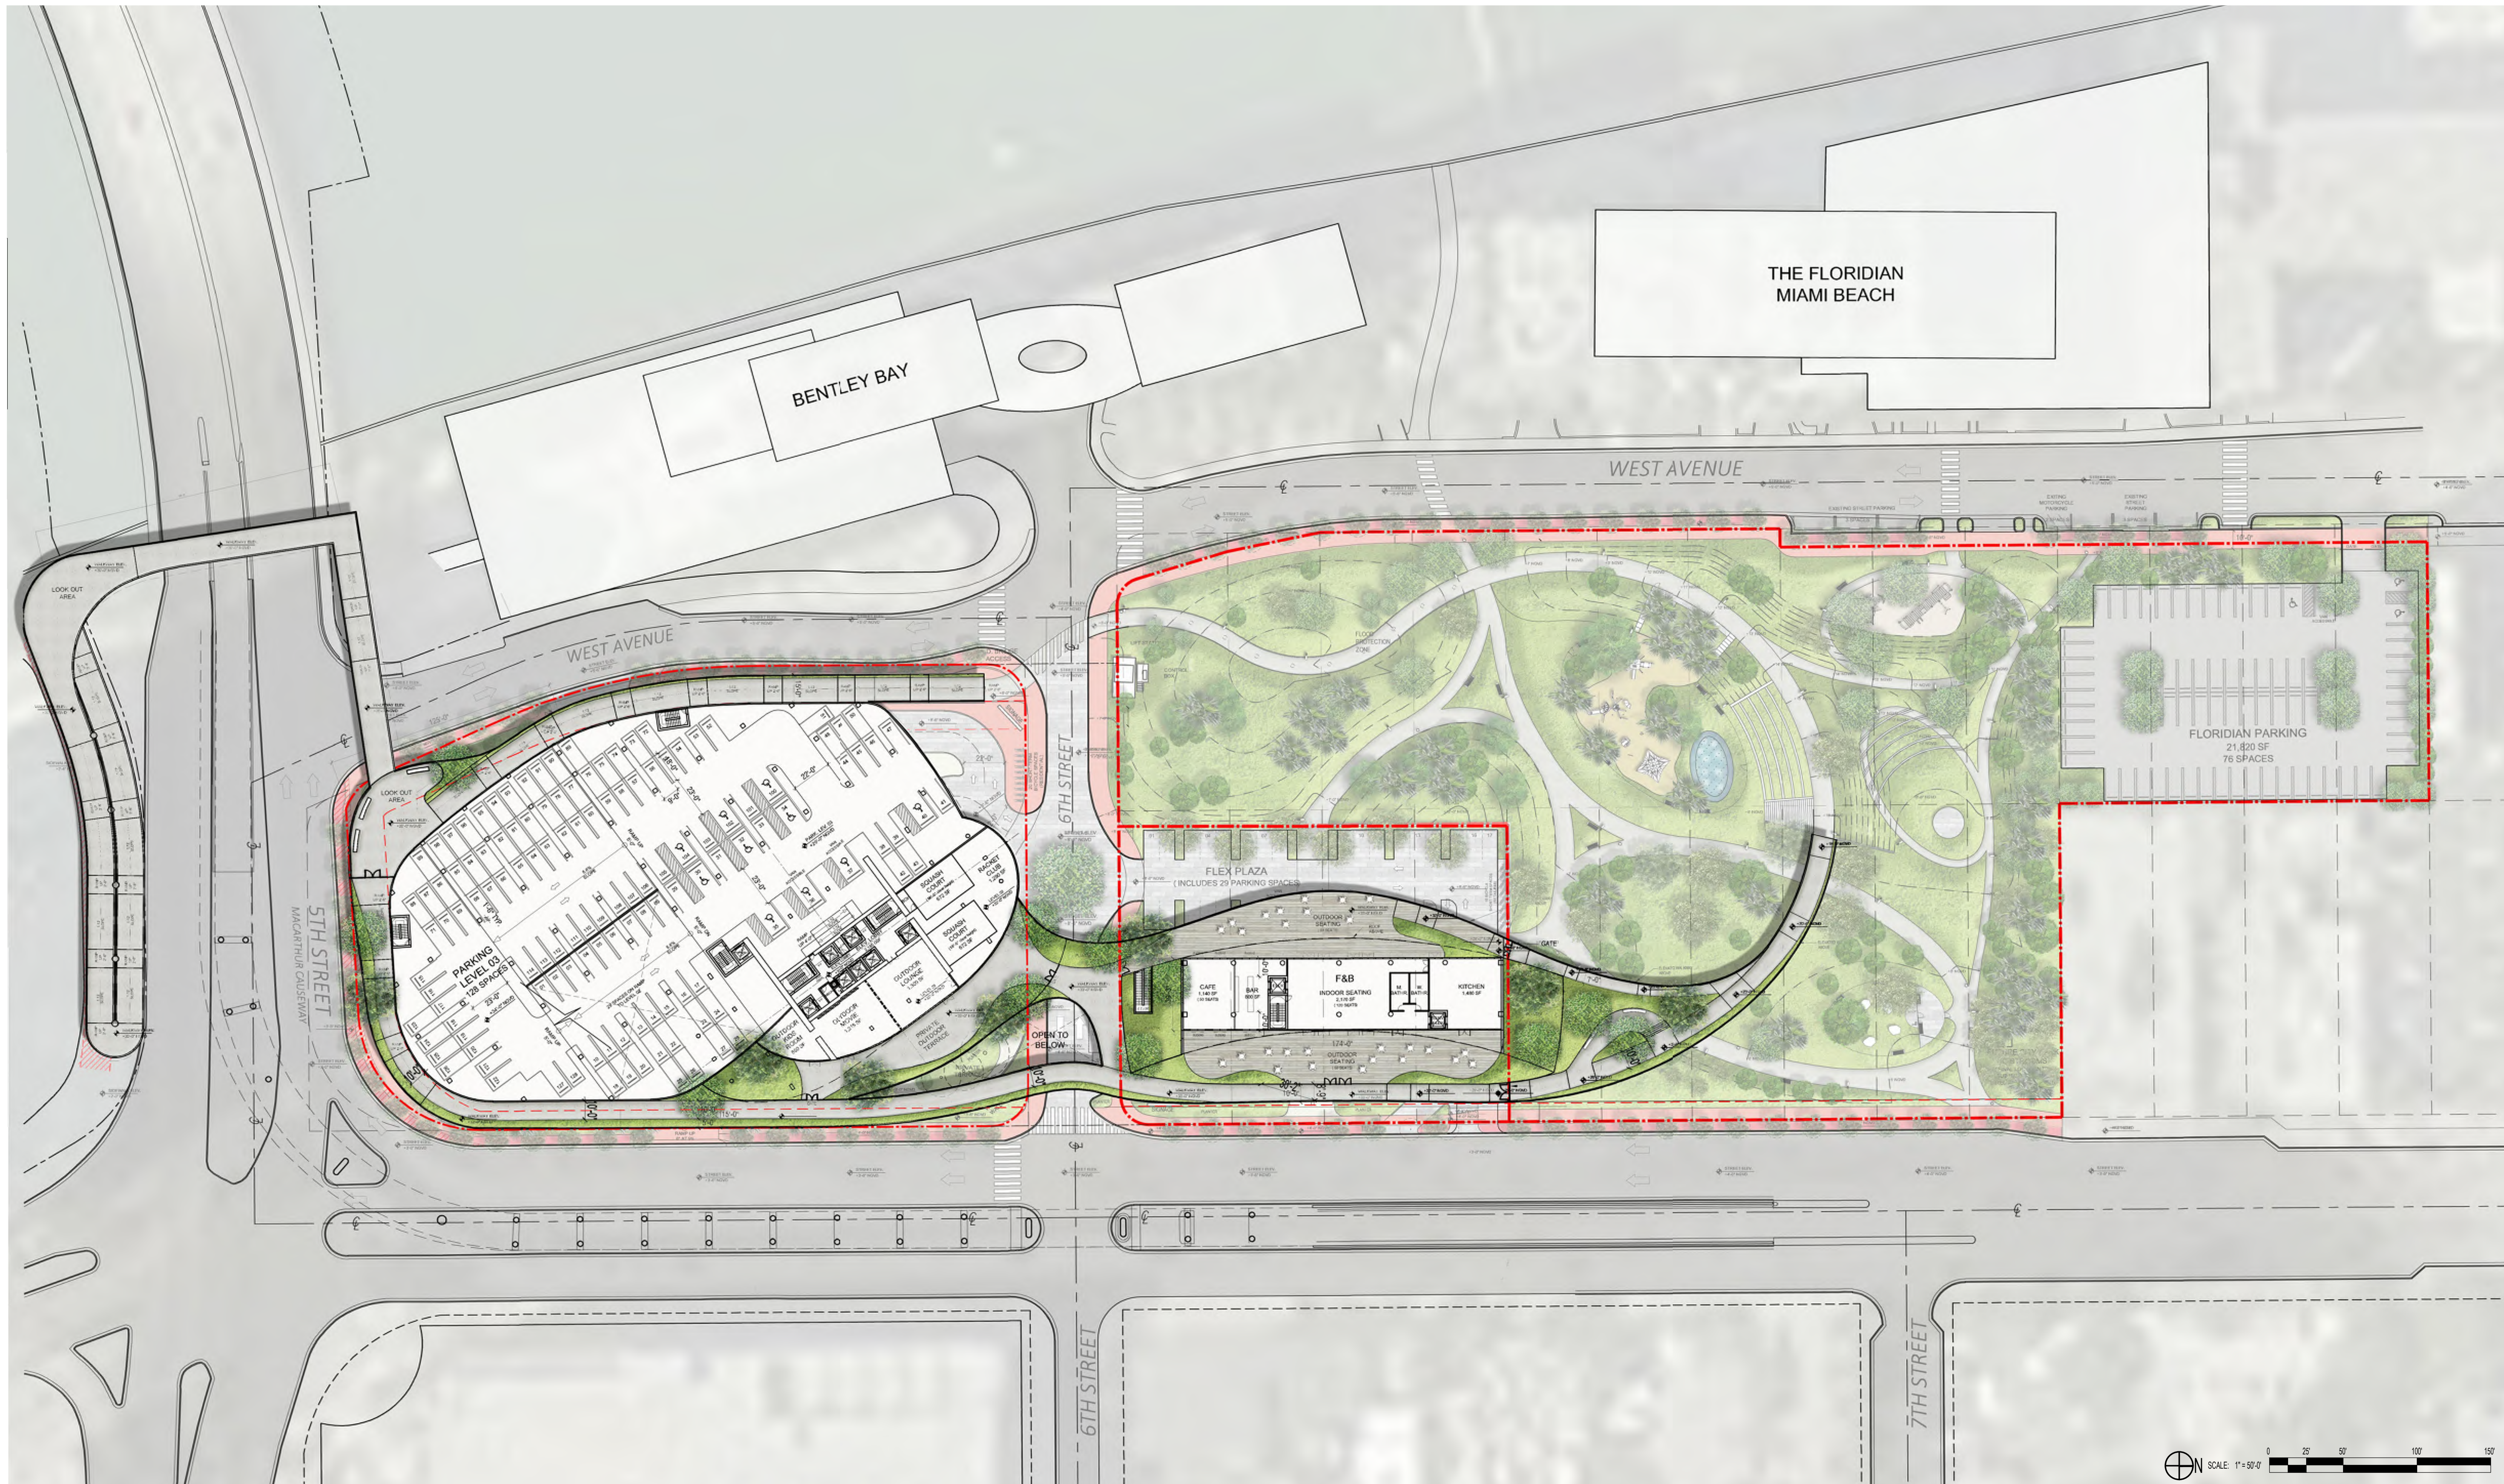

PARK RENDERED PLAN

ARQUITECTONICA
2900 Oak Avenue, Miami, FL 33133
T 305.372.1812 F 305.372.1175


No copies, transmissions, reproductions, or electronic manipulation of any portion of these drawings in whole or in part are to be made without the express written permission of Arquitectonica International. All designs indicated in these drawings are property of Arquitectonica International. All copyrights reserved (c) 2018.


PARK SITE
600 - 700 ALTON ROAD
MIAMI BEACH, FL 33139


2ND LEVEL RENDERED PLAN

DATE:
03/11/2019


L1-200

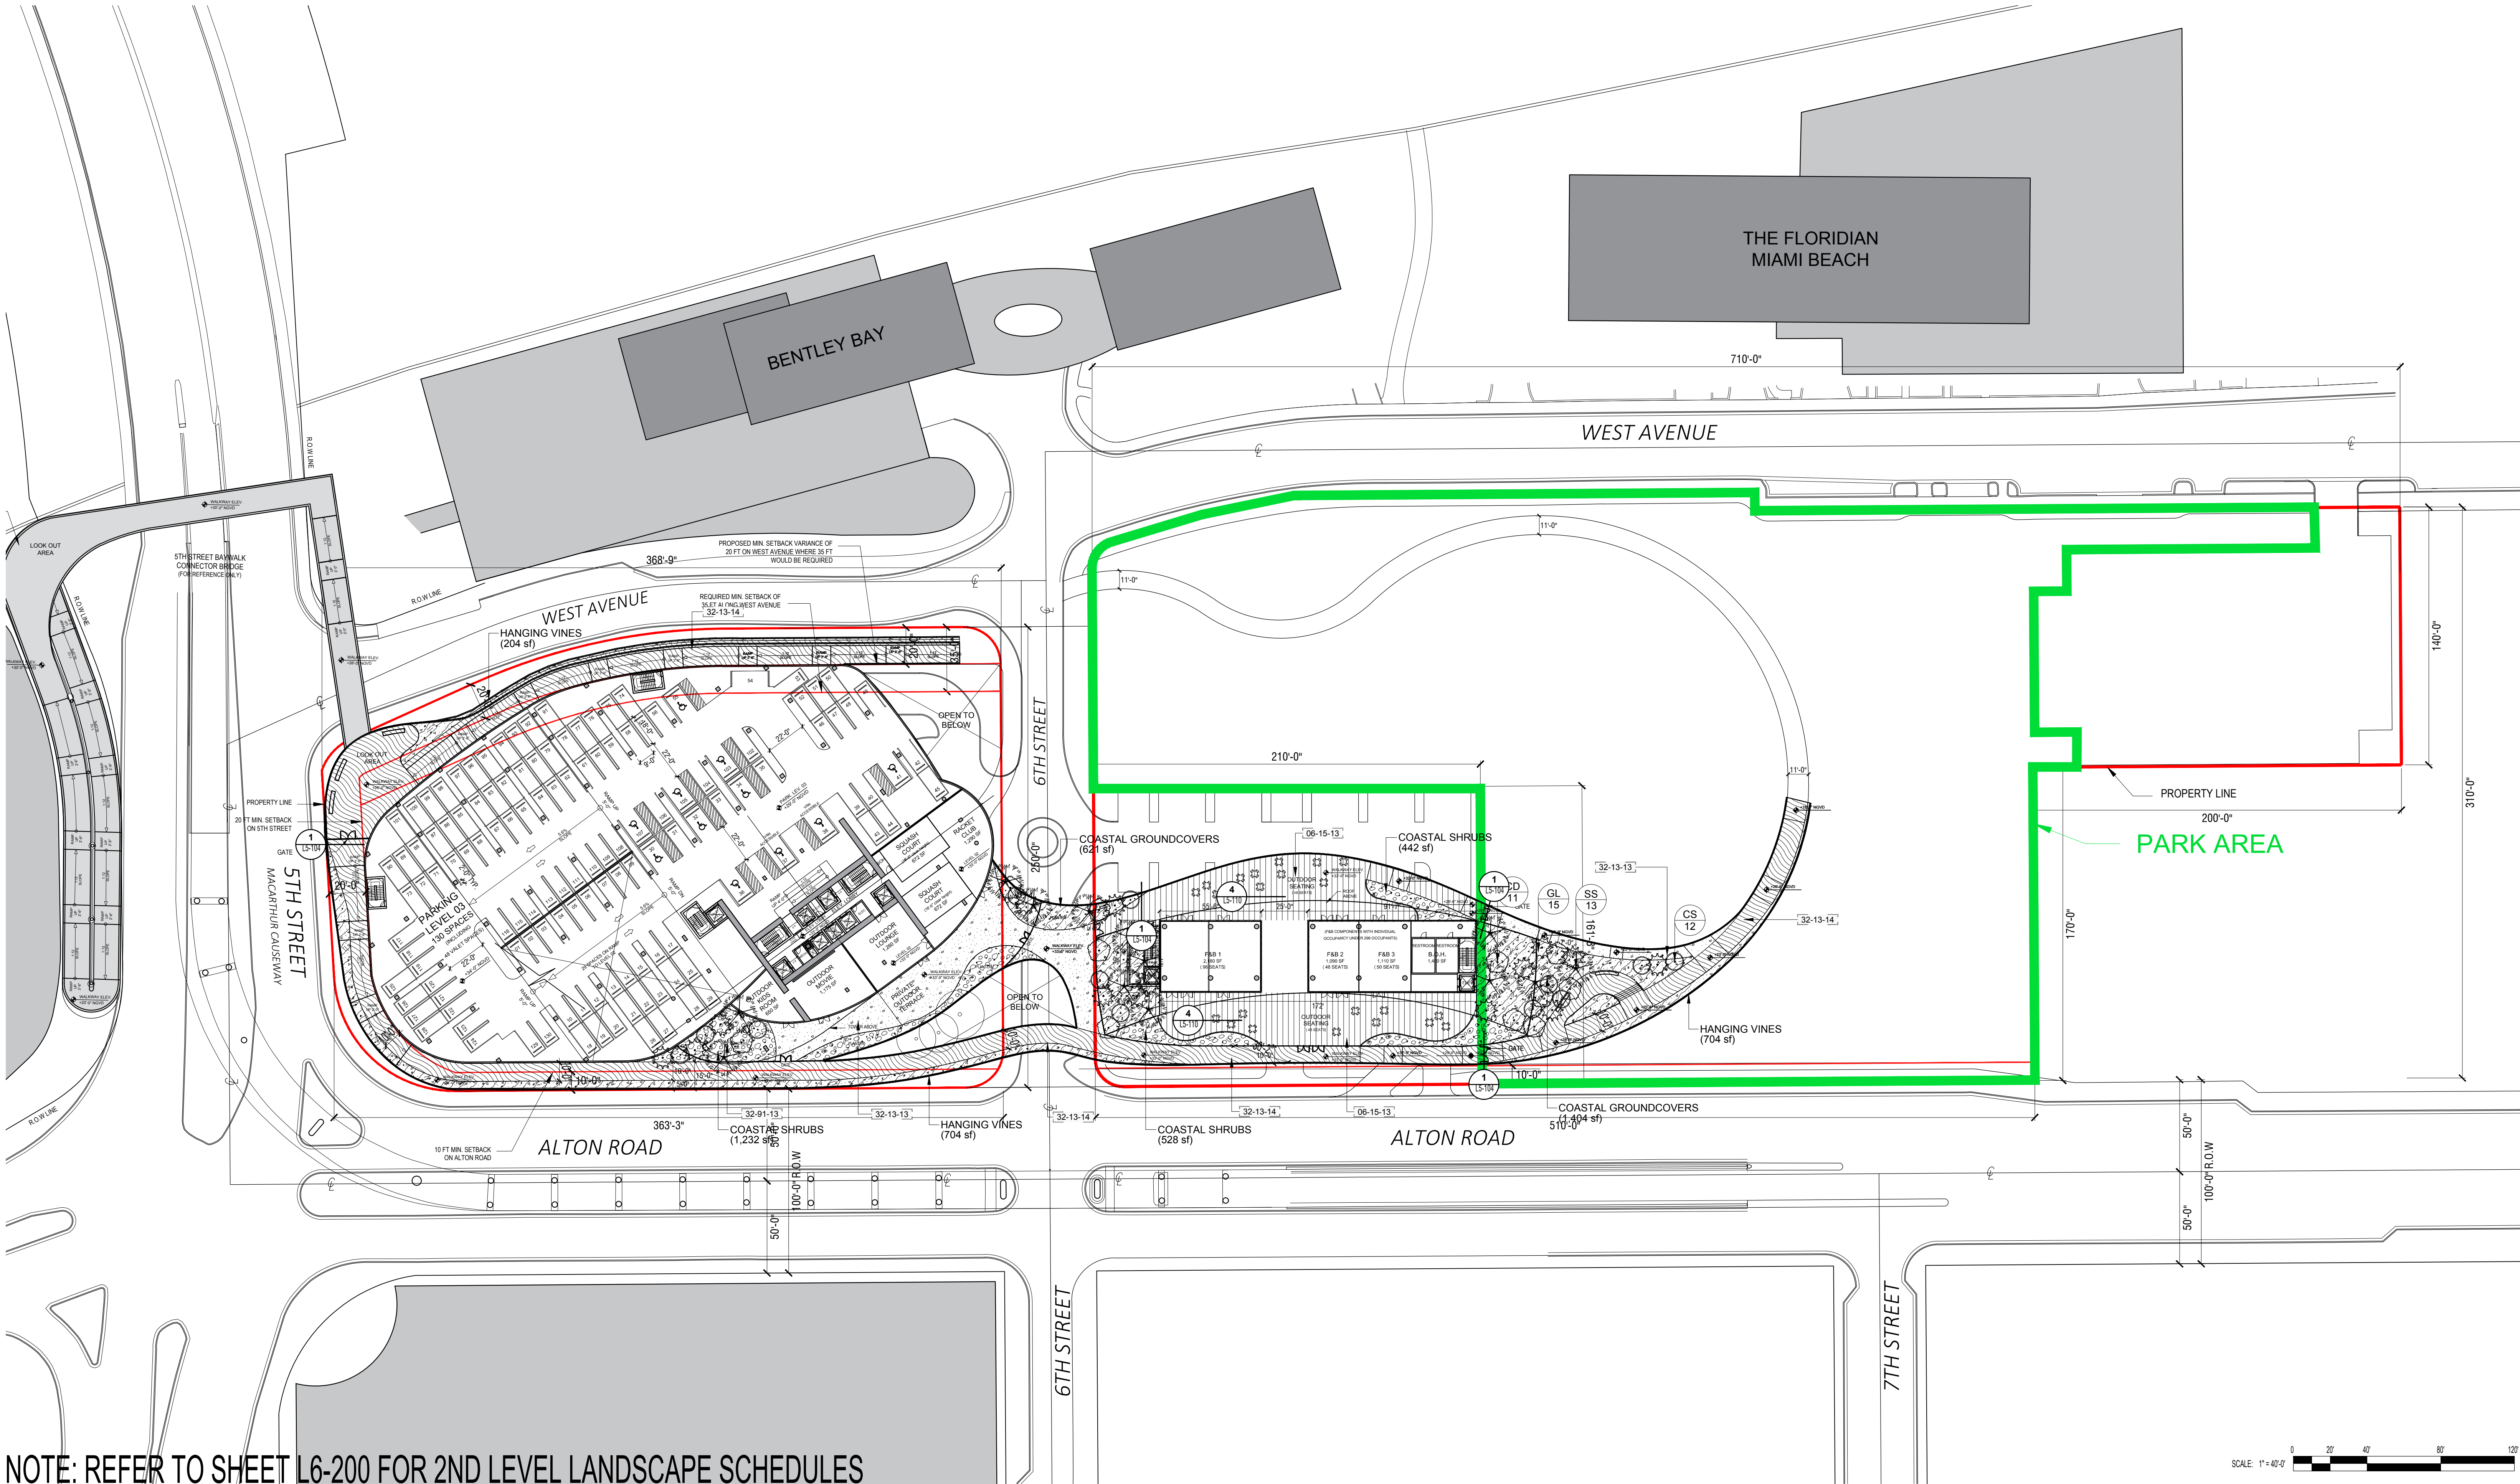

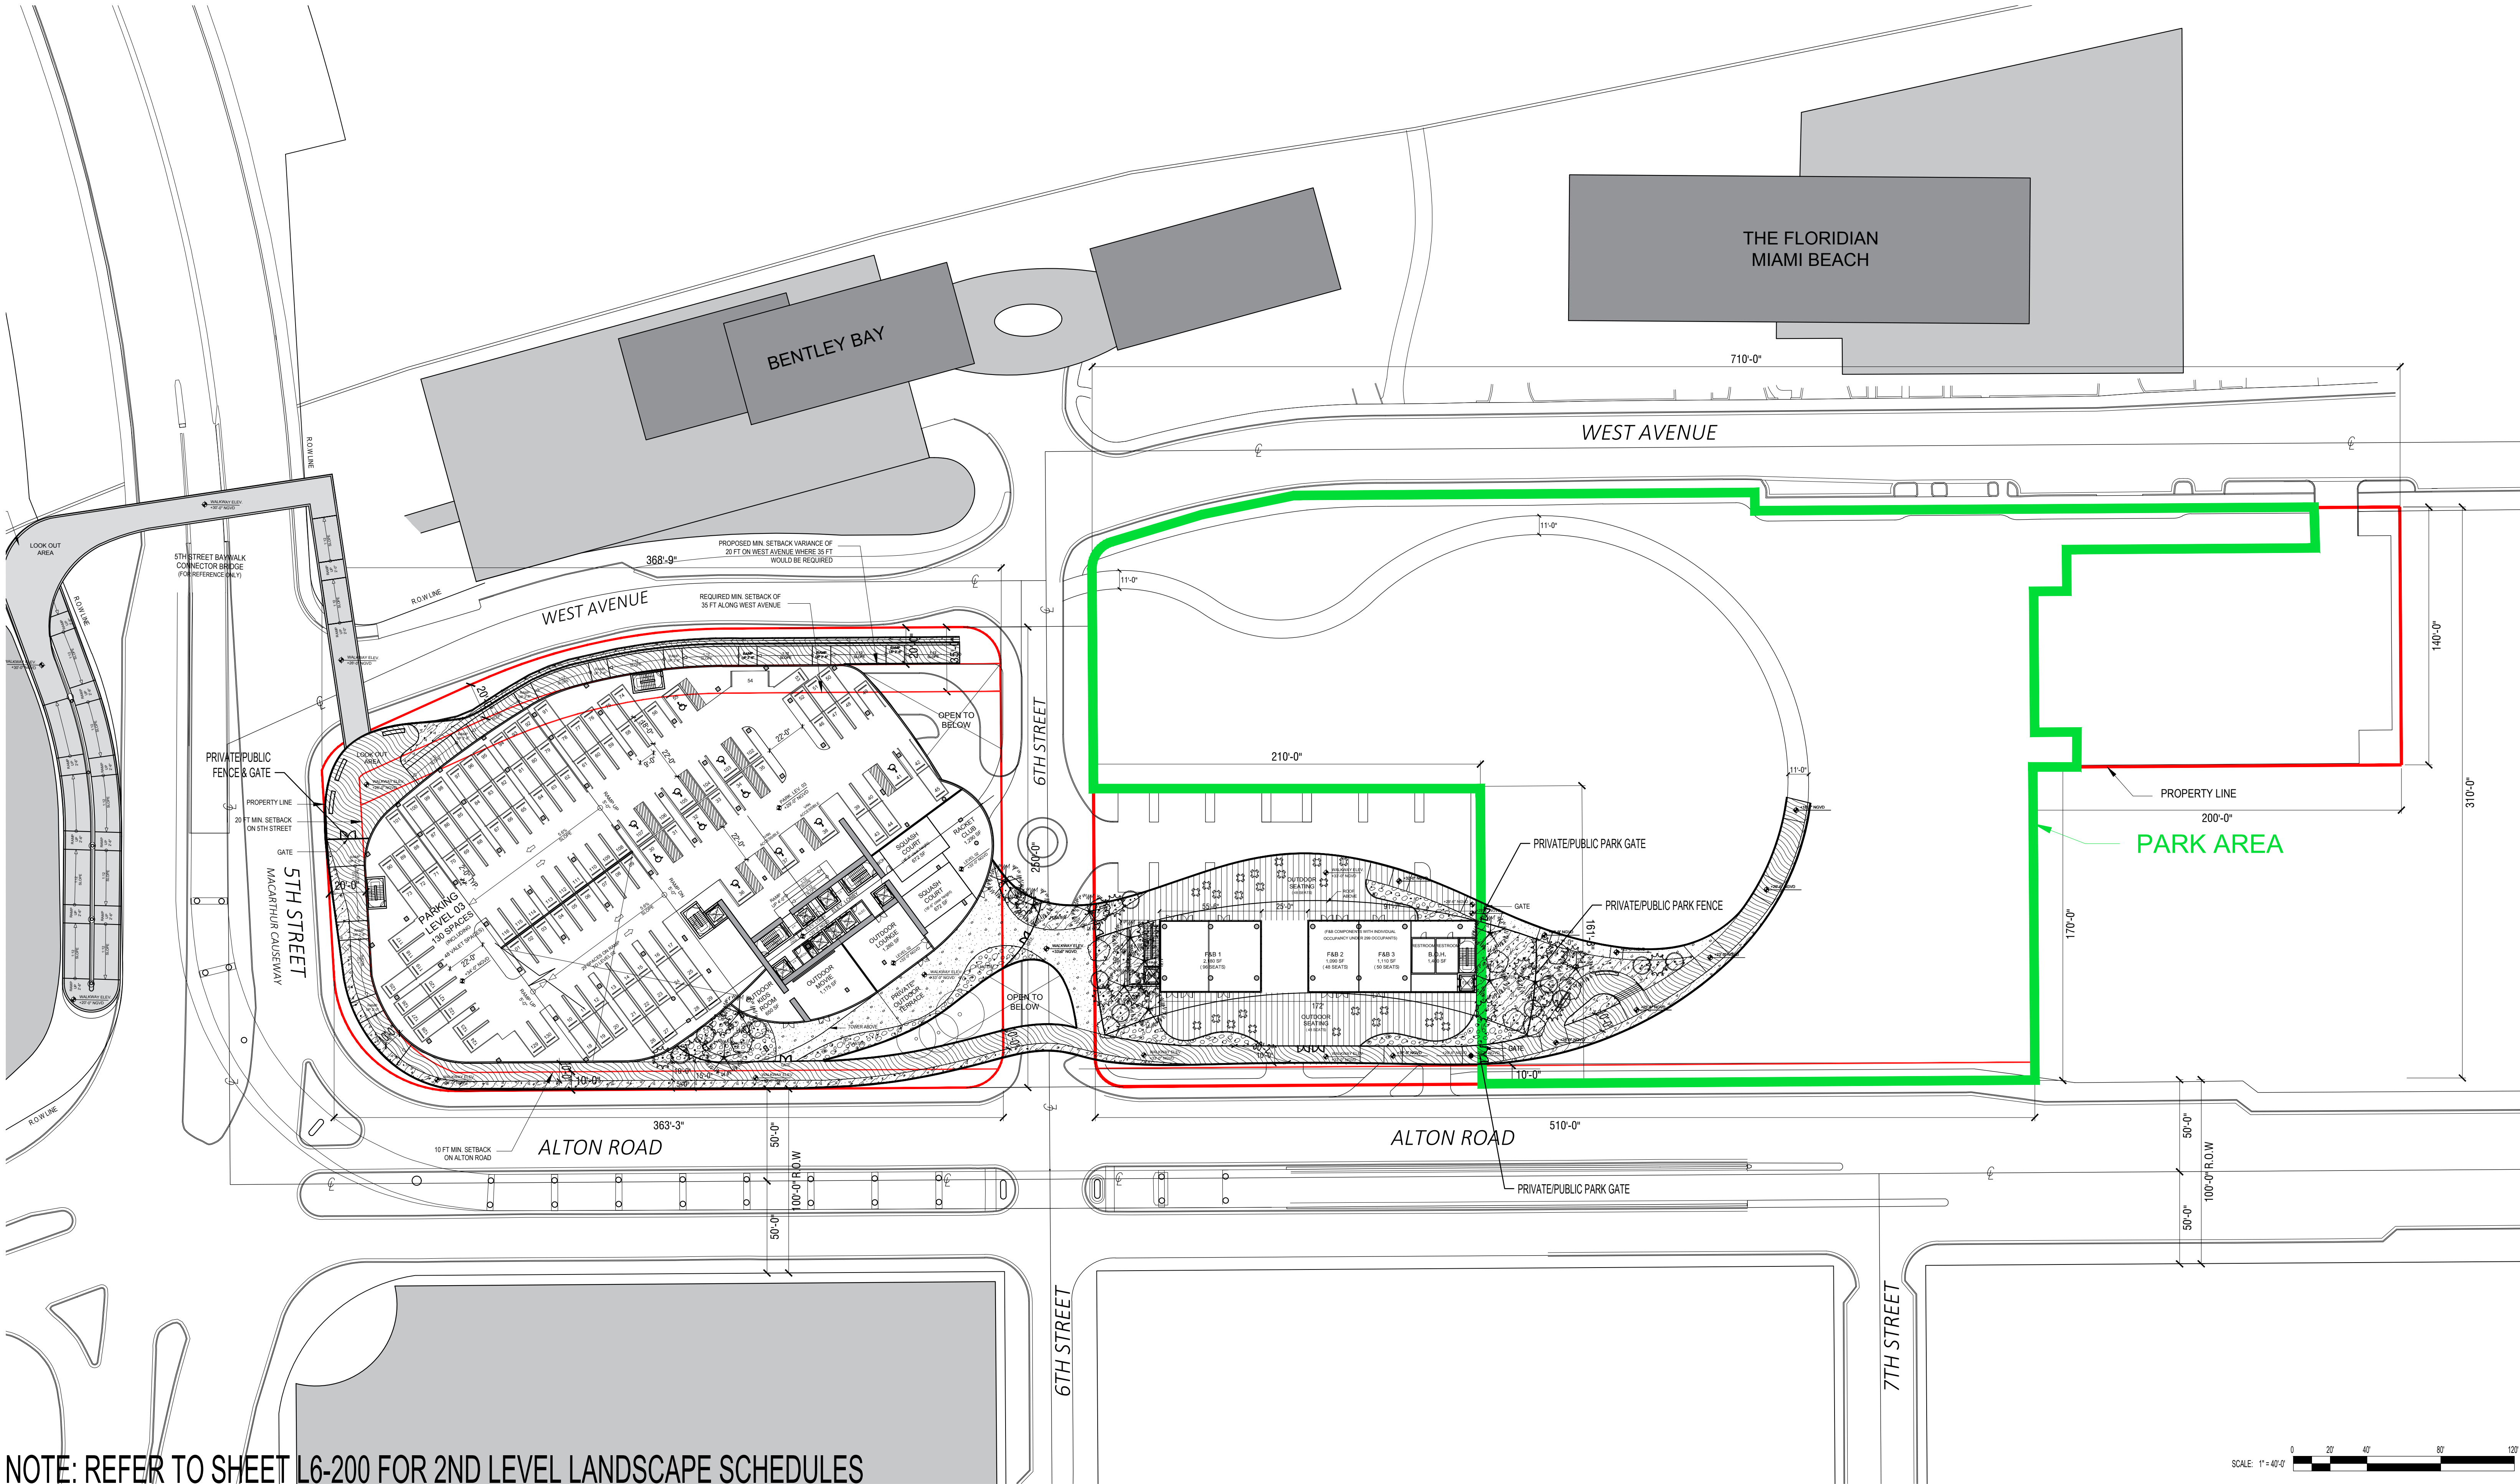

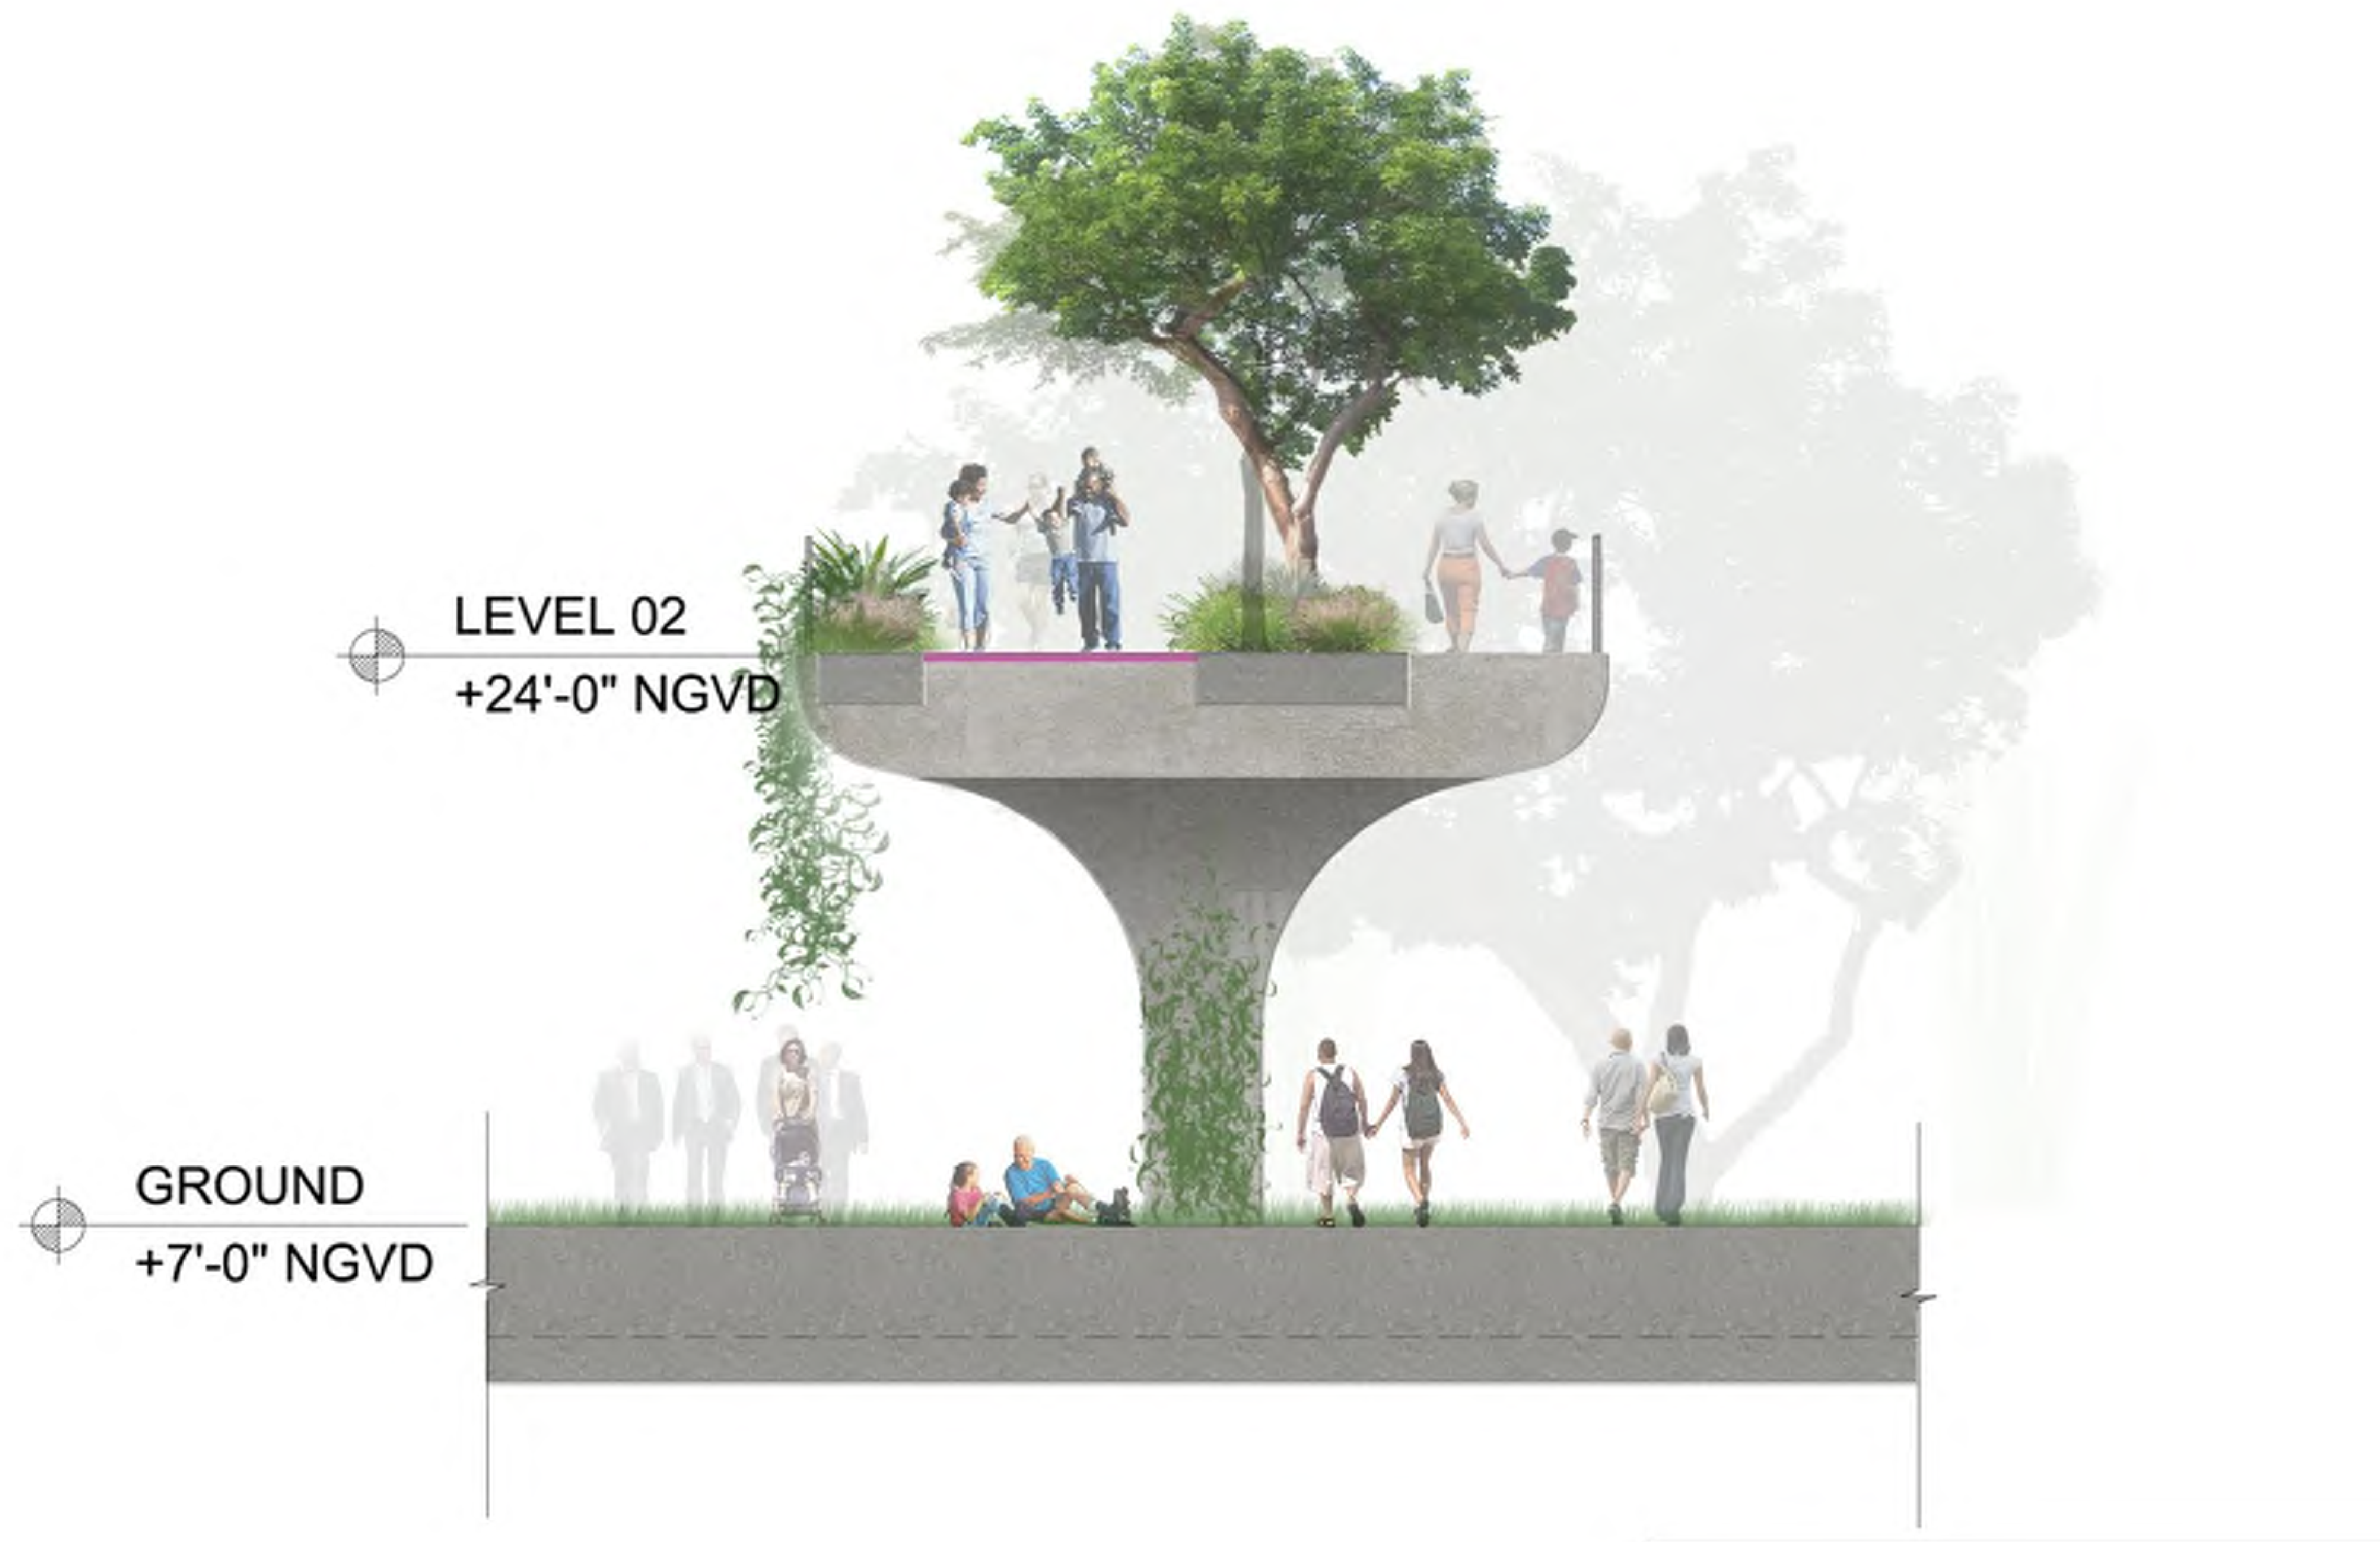

NOTE: FOR ILLUSTRATIVE PURPOSES ONLY

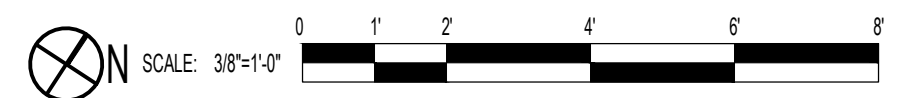

ARQUITECTONICA

2900 Oak Avenue, Miami, FL 33133
T 305.372.1812 F 305.372.1175

No copies, transmissions, reproductions, or electronic manipulation of any portion of these drawings in whole or in part are to be made without the express written permission of Arquitectonica International. All designs indicated in these drawings are property of Arquitectonica International. All copyrights reserved (c) 2018.

PARK SITE
600 - 700 ALTON ROAD
MIAMI BEACH, FL 33139

GROUND LEVEL RENDERED SECTION

DATE:
03/11/2019

L3-000

NOTE:
PLANTING OR BOLLARDS SHOULD BE ADDED
AROUND GOOSE NECKS TO AVOID TRIPPING
HAZARDS



NOTE: BOTTOM OF CISTERN
SHOULD BE LOCATED ABOVE
WATER TABLE

NOTE: FOR ILLUSTRATIVE PURPOSES ONLY



ARQUITECTONICA

2900 Oak Avenue, Miami, FL 33133
T 305.372.1812 F 305.372.1175

No copies, transmissions, reproductions, or electronic manipulation of any portion of these drawings in whole or in part are to be made without the express written permission of Arquitectonica International. All designs indicated in these drawings are property of Arquitectonica International. All copyrights reserved (c) 2018.

PARK SITE
600 - 700 ALTON ROAD
MIAMI BEACH, FL 33139

GROUND LEVEL RENDERED SECTION

DATE:
03/11/2019

L3-001



NOTE: FOR ILLUSTRATIVE PURPOSES ONLY



ARQUITECTONICA

2900 Oak Avenue, Miami, FL 33133
T 305.372.1812 F 305.372.1175

No copies, transmissions, reproductions, or electronic manipulation of any portion of these drawings in whole or in part are to be made without the express written permission of Arquitectonica International. All designs indicated in these drawings are property of Arquitectonica International. All copyrights reserved (c) 2018.

PARK SITE
600 - 700 ALTON ROAD
MIAMI BEACH, FL 33139


GROUND LEVEL RENDERED SECTION

DATE:
03/11/2019

L3-002

COLLECTING WATER FROM ELEVATED WALKWAY
AND PARK SWALES

NOTE:
GOOSE TO BE DIRECTED TO OPEN LAWN
AREA (AWAY FROM HARDSCAPE)

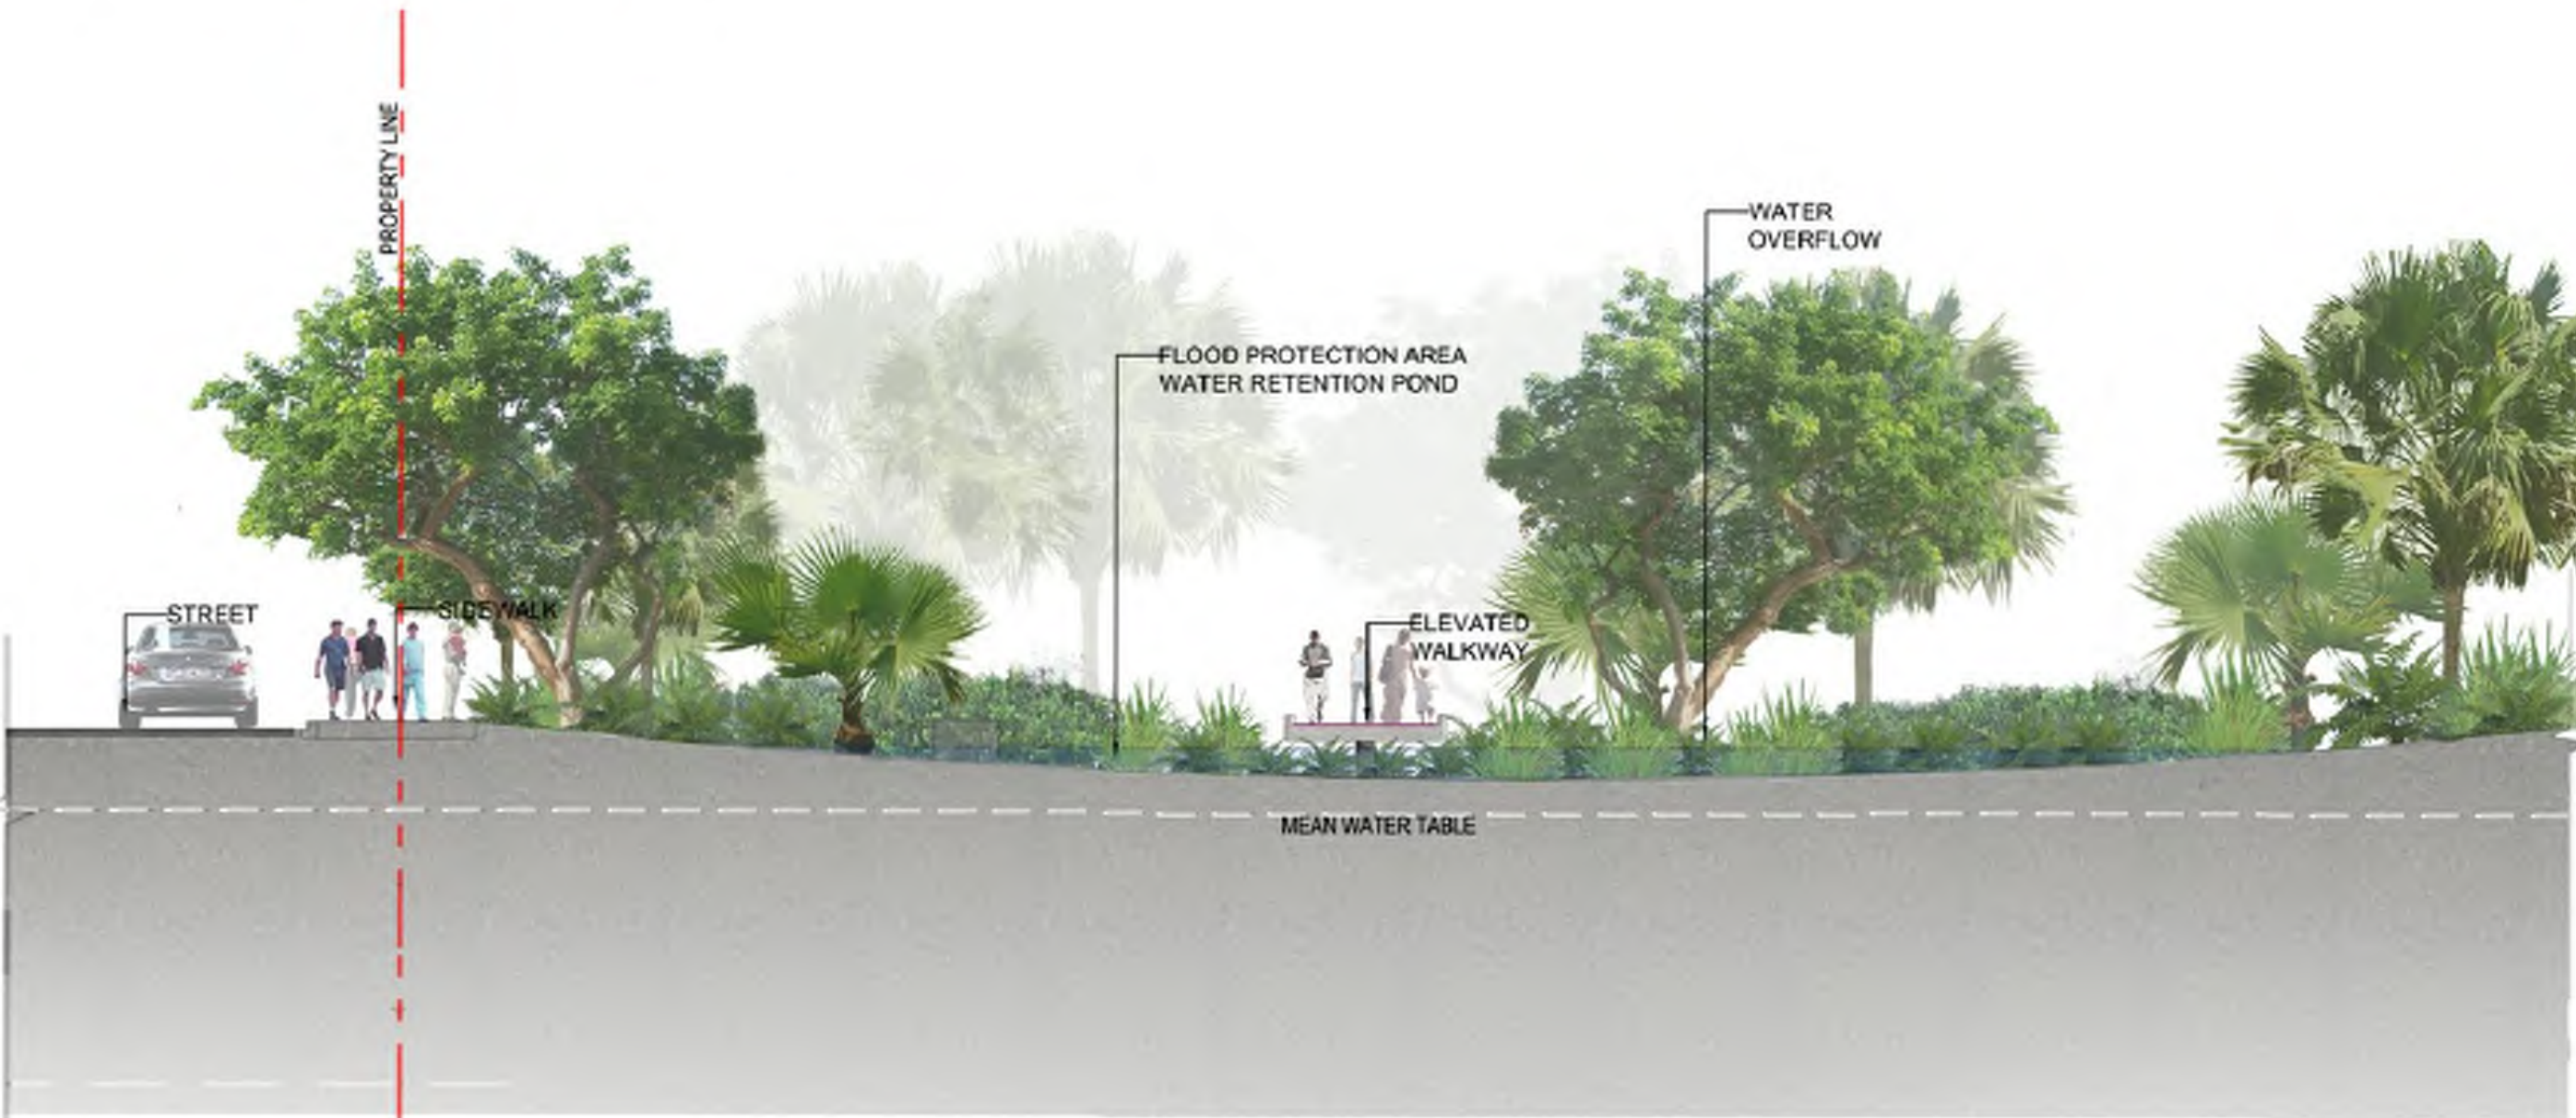

NOTE:
FOR ILLUSTRATIVE PURPOSES ONLY
SCALE: NTS

NOTE:
PLANTING OR BOLLARDS SHOULD BE ADDED
AROUND GOOSE NECKS TO AVOID TRIPPING
HAZARDS




NOTE: BOTTOM OF CISTERN
SHOULD BE LOCATED ABOVE
WATER TABLE


NOTE: FOR ILLUSTRATIVE PURPOSES ONLY



① OVERALL
SCALE: 1/32" = 1'-0"

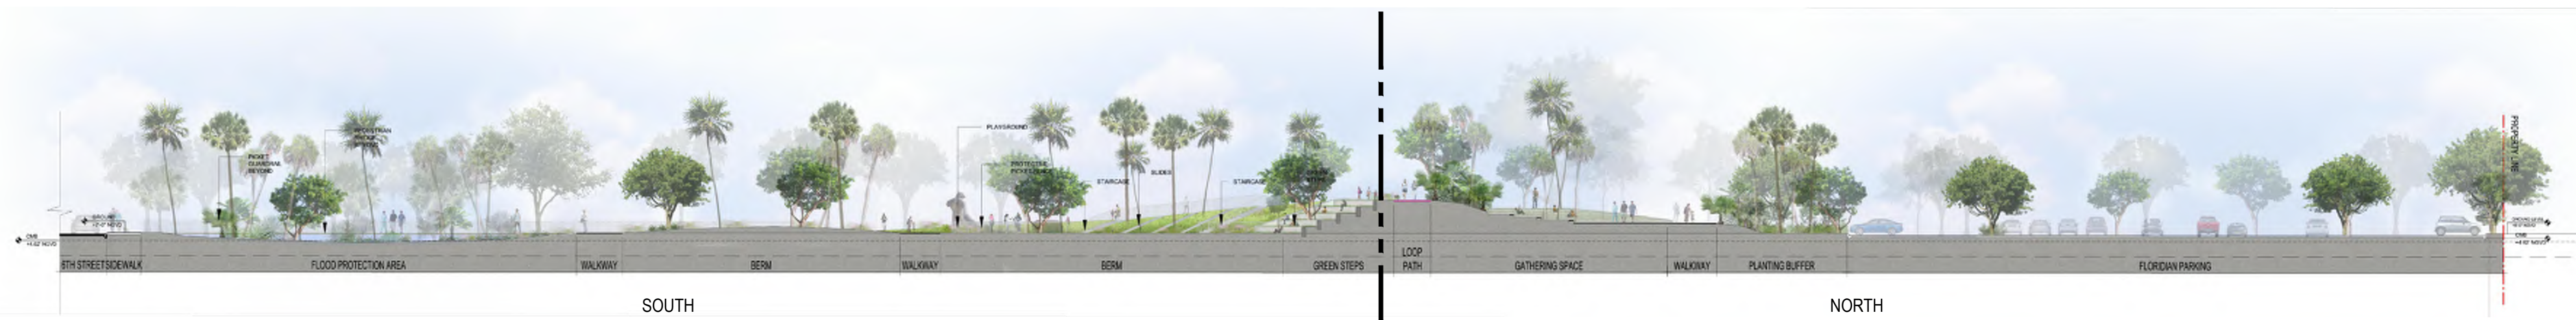

② NORTH
SCALE: 1/16" = 1'-0"

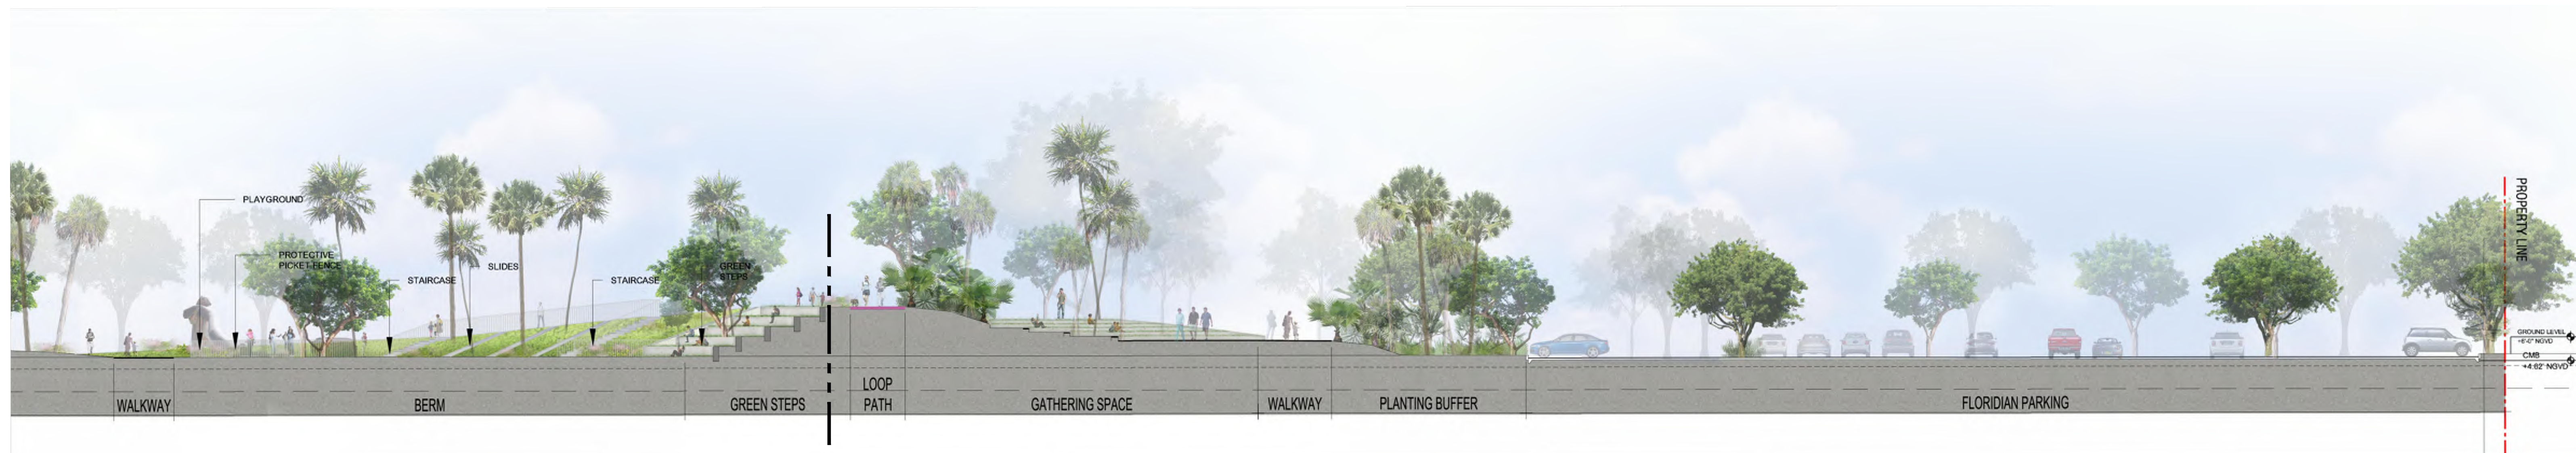

③ SOUTH
SCALE: 1/16" = 1'-0"



NOTE: FOR ILLUSTRATIVE PURPOSES ONLY

ARQUITECTONICA

2900 Oak Avenue, Miami, FL 33133
T 305.372.1812 F 305.372.1175

No copies, transmissions, reproductions, or electronic manipulation of any portion of these drawings in whole or in part are to be made without the express written permission of Arquitectonica International. All designs indicated in these drawings are property of Arquitectonica International. All copyrights reserved (c) 2018.

PARK SITE
600 - 700 ALTON ROAD
MIAMI BEACH, FL 33139

NORTH-SOUTH SECTION

DATE:
03/11/2019

L3-004

① OVERALL
SCALE: 1/32" = 1'-0"



② EAST
SCALE: 1/8" = 1'-0"



③ WEST
SCALE: 1/8" = 1'-0"



NOTE: FOR ILLUSTRATIVE PURPOSES ONLY

ARQUITECTONICA

2900 Oak Avenue, Miami, FL 33133
T 305.372.1812 F 305.372.1175


No copies, transmissions, reproductions, or electronic manipulation of any portion of these drawings in whole or in part are to be made without the express written permission of Arquitectonica International. All designs indicated in these drawings are property of Arquitectonica International. All copyrights reserved (c) 2018.

PARK SITE
600 - 700 ALTON ROAD
MIAMI BEACH, FL 33139

EAST-WEST SECTION

DATE:
03/11/2019

L3-005

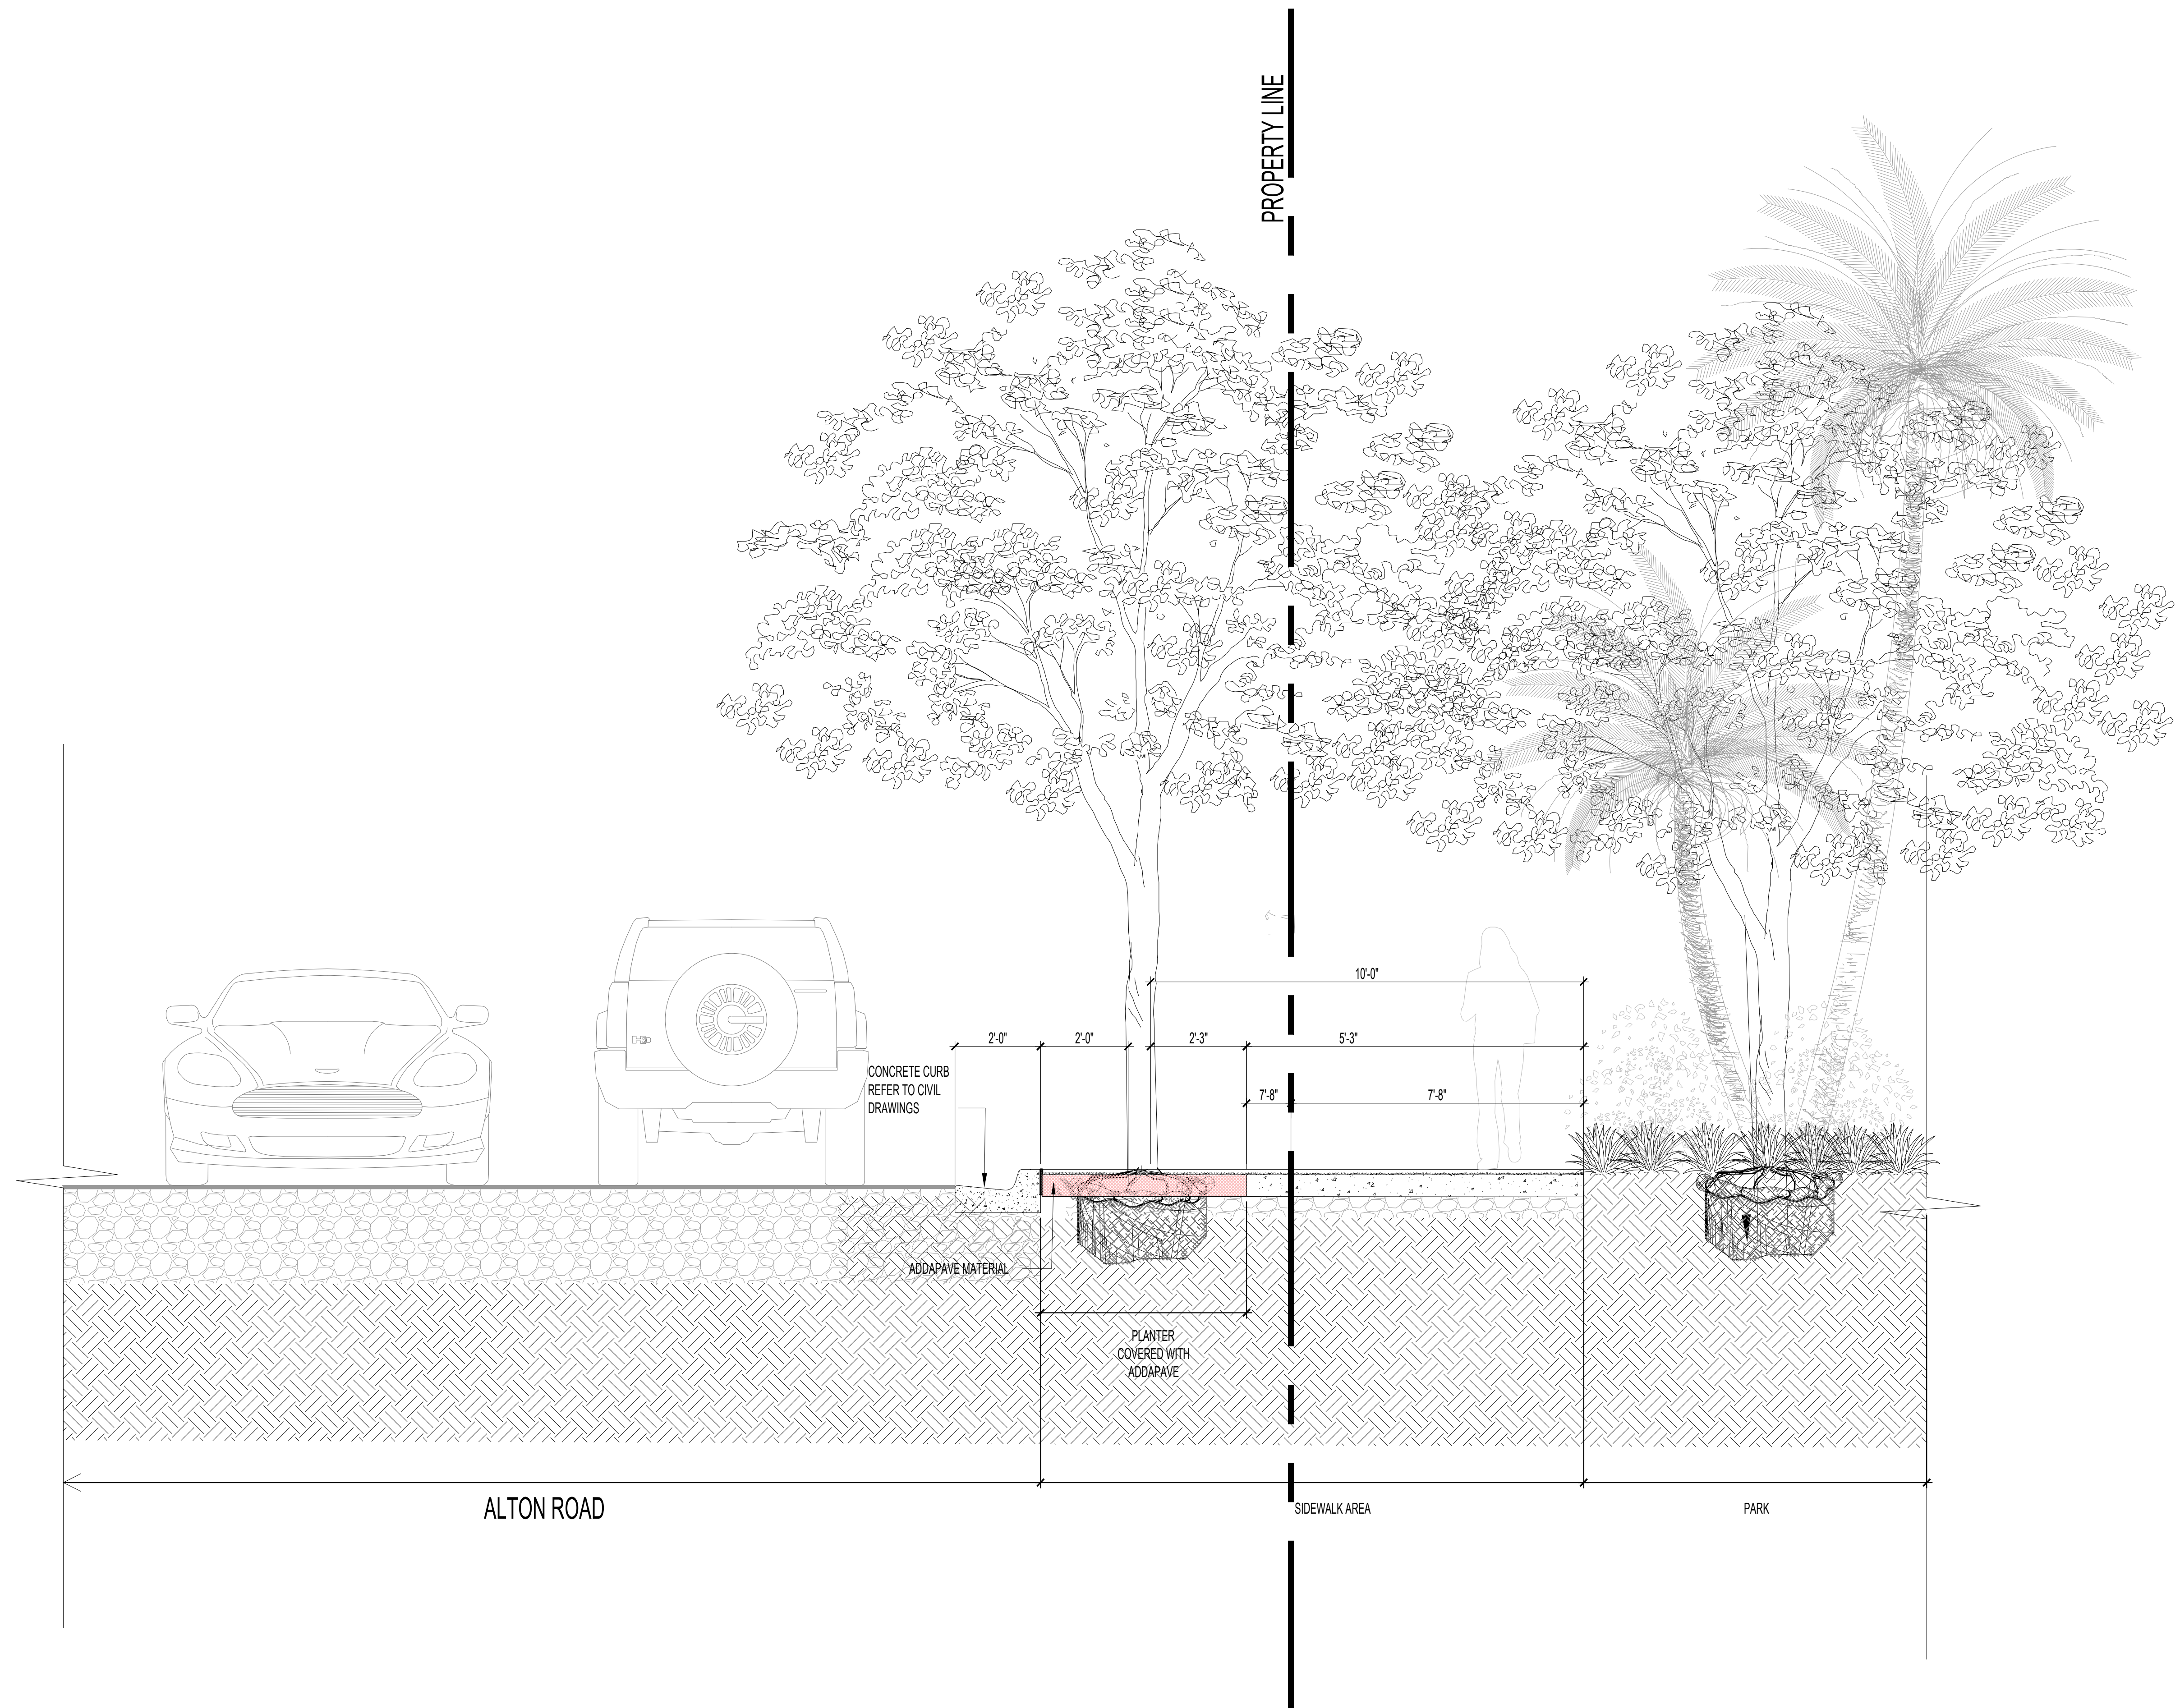

NOTE: FOR ILLUSTRATIVE PURPOSES ONLY

ARQUITECTONICA

2900 Oak Avenue, Miami, FL 33133
T 305.372.1812 F 305.372.1175


No copies, transmissions, reproductions, or electronic manipulation of any portion of these drawings in whole or in part are to be made without the express written permission of Arquitectonica International. All designs indicated in these drawings are property of Arquitectonica International. All copyrights reserved (c) 2018.

PARK SITE
600 - 700 ALTON ROAD
MIAMI BEACH, FL 33139

GROUND LEVEL SIDEWALK SECTION

DATE:
03/11/2019

L3-100

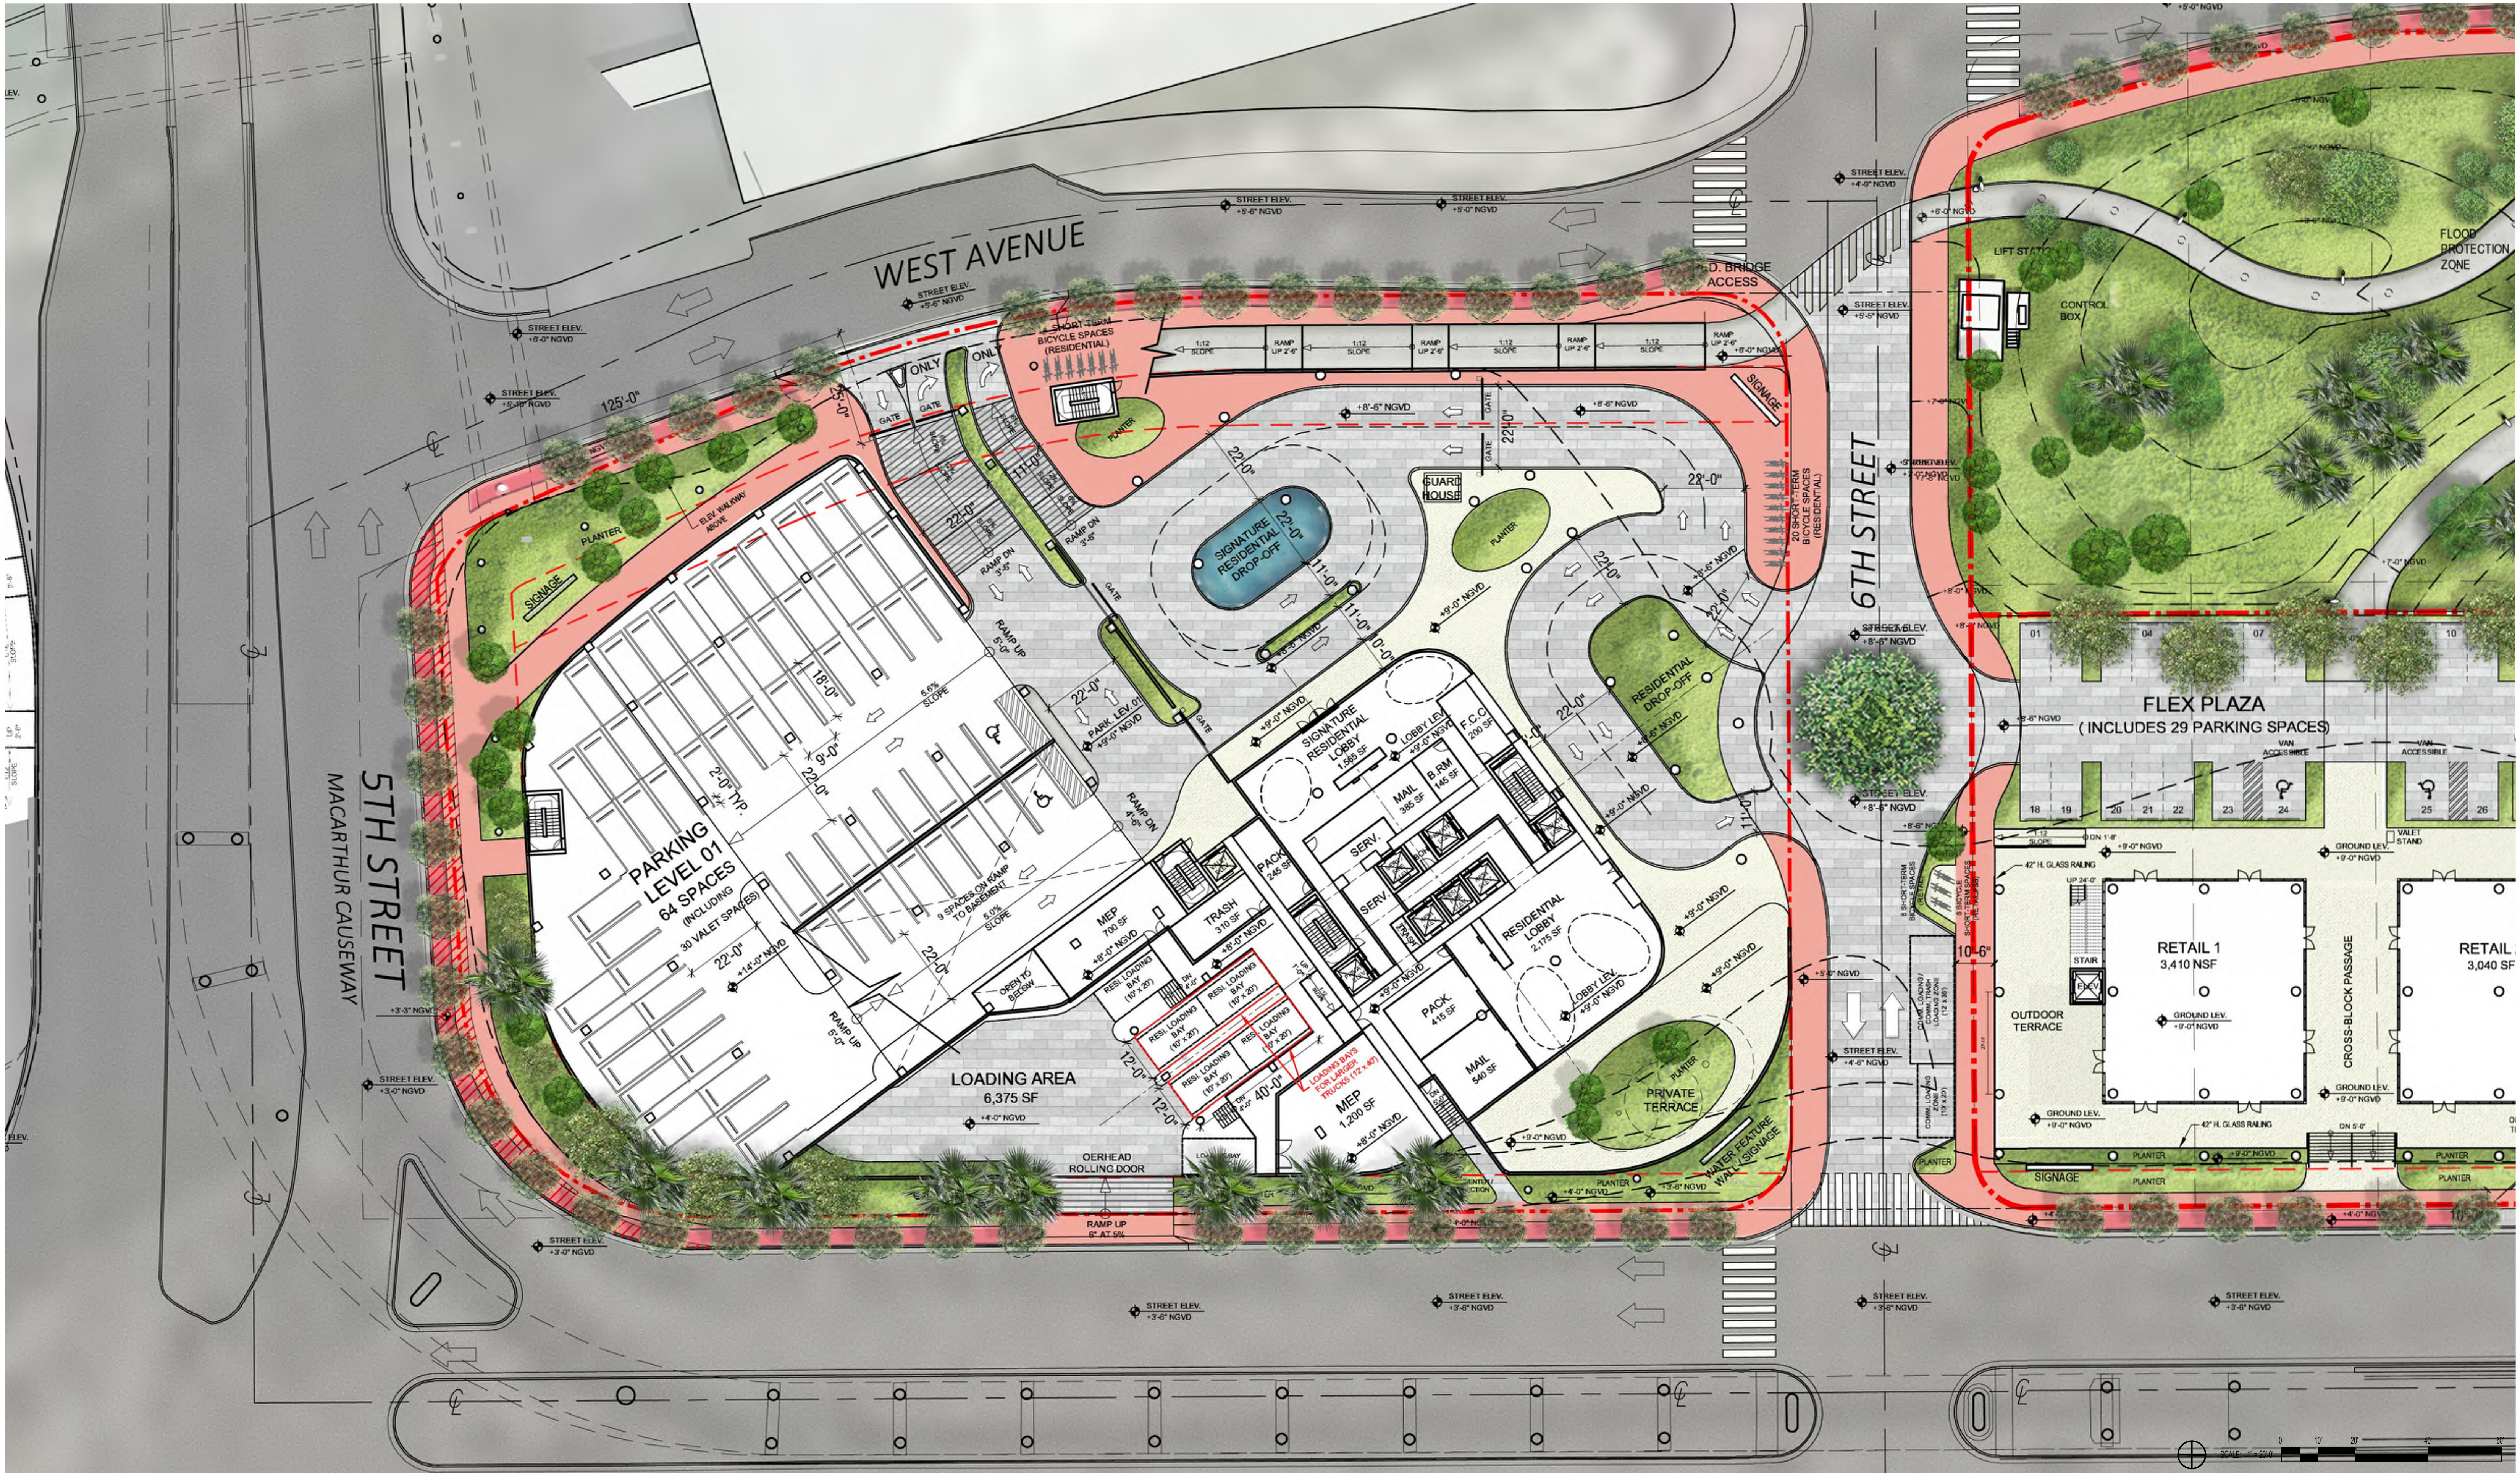

ARQUITECTONICA

2900 Oak Avenue, Miami, FL 33133
T 305.372.1812 F 305.372.1175

No copies, transmissions, reproductions, or electronic manipulation of any portion of these drawings in whole or in part are to be made without the express written permission of Arquitectonica International. All designs indicated in these drawings are property of Arquitectonica International. All copyrights reserved (c) 2018.

PARK SITE
600 - 700 ALTON ROAD
MIAMI BEACH, FL 33139

SITE RENDERED ENL. PLAN

DATE:
03/11/2019

L4-100



ARQUITECTONICA

2900 Oak Avenue, Miami, FL 33133
T 305.372.1812 F 305.372.1175

No copies, transmissions, reproductions, or electronic manipulation of any portion of these drawings in whole or in part are to be made without the express written permission of Arquitectonica International. All designs indicated in these drawings are property of Arquitectonica International. All copyrights reserved (c) 2018.

PARK SITE
600 - 700 ALTON ROAD
MIAMI BEACH, FL 33139

PARK RENDERED ENL. PLAN

DATE:
03/11/2019

L4-101



NOTE: FOR DOG PARK EQUIPMENT DETAILS, REFER TO SHEET L5-116



NOTE: FOR PLAYGROUND EQUIPMENT DETAILS, REFER TO SHEET L5-114 AND L5-115

ARQUITECTONICA
2900 Oak Avenue, Miami, FL 33133
T 305.372.1812 F 305.372.1175


No copies, transmissions, reproductions, or electronic manipulation of any portion of these drawings in whole or in part are to be made without the express written permission of Arquitectonica International. All designs indicated in these drawings are property of Arquitectonica International. All copyrights reserved (c) 2018.

PARK SITE
600 - 700 ALTON ROAD
MIAMI BEACH, FL 33139

PLAYSCAPE ENLARGEMENT PLAN

DATE:
03/11/2019

L4-103

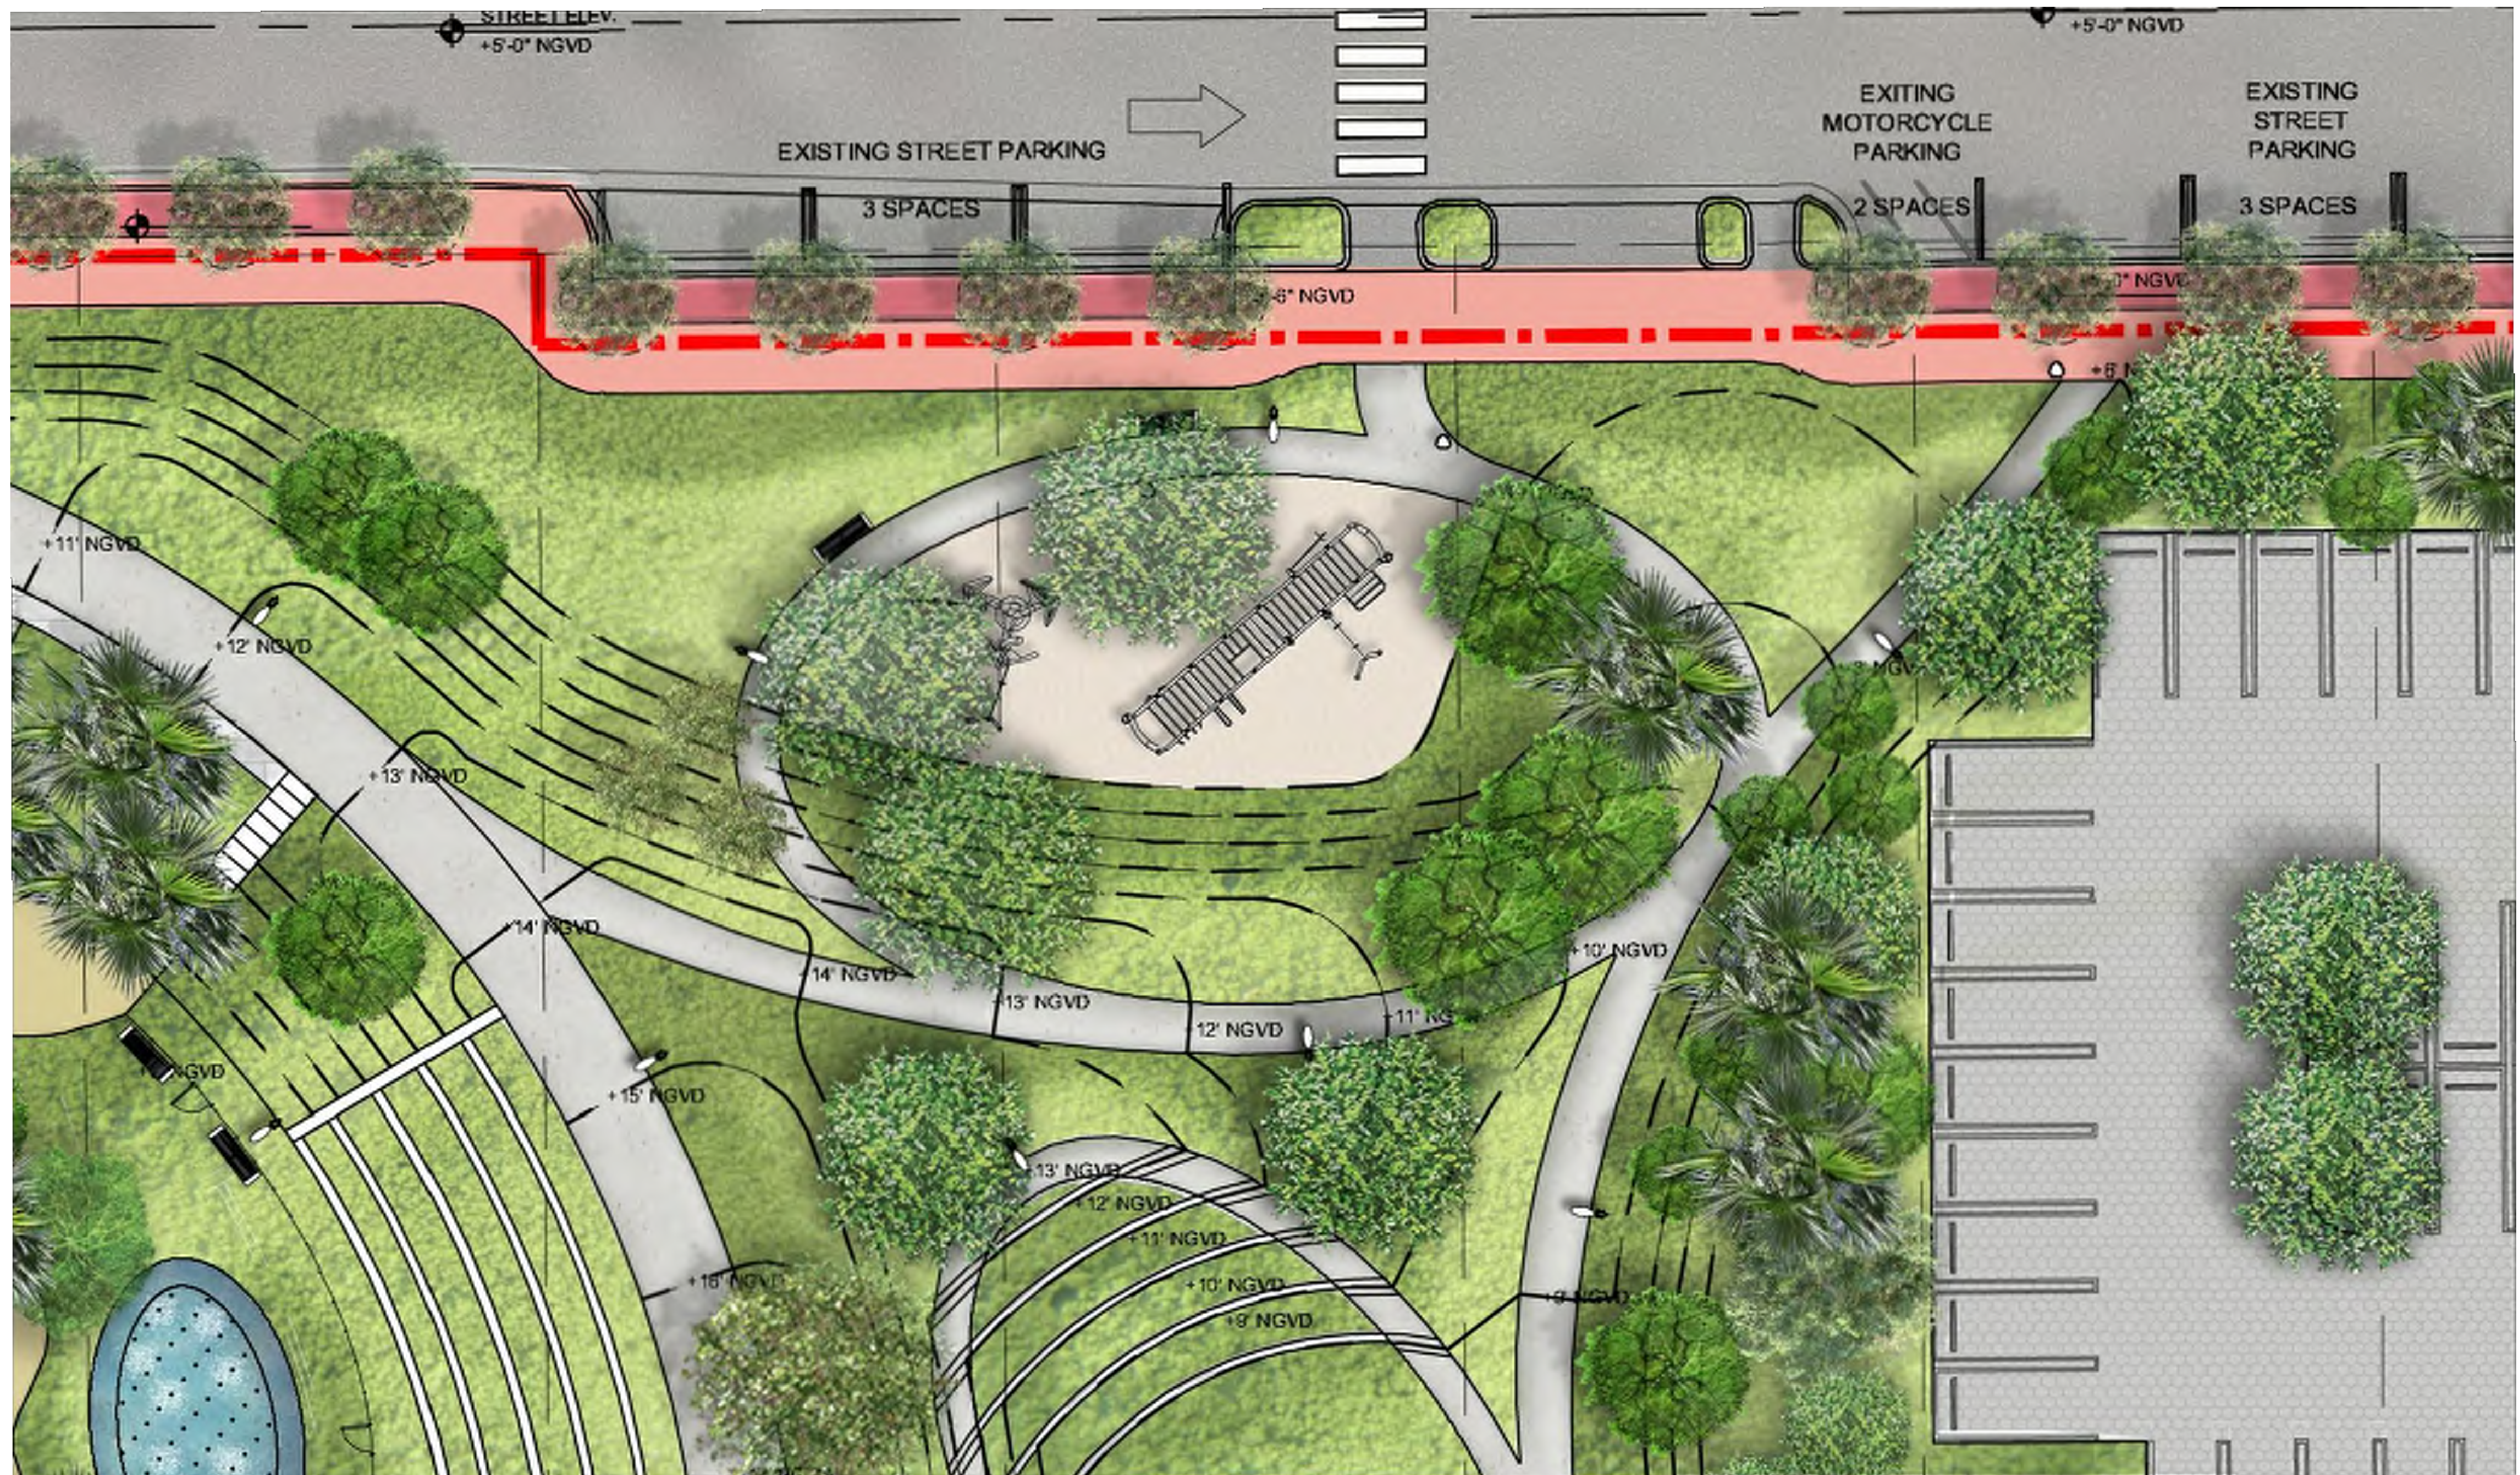

NOTE: FOR FITNESS EQUIPMENT DETAILS, REFER TO SHEET L5-112 AND L5-113

ARQUITECTONICA

2900 Oak Avenue, Miami, FL 33133
T 305.372.1812 F 305.372.1175


No copies, transmissions, reproductions, or electronic manipulation of any portion of these drawings in whole or in part are to be made without the express written permission of Arquitectonica International. All designs indicated in these drawings are property of Arquitectonica International. All copyrights reserved (c) 2018.


PARK SITE
600 - 700 ALTON ROAD
MIAMI BEACH, FL 33139

FITNESS ENLARGEMENT PLAN

DATE:
03/11/2019

L4-104

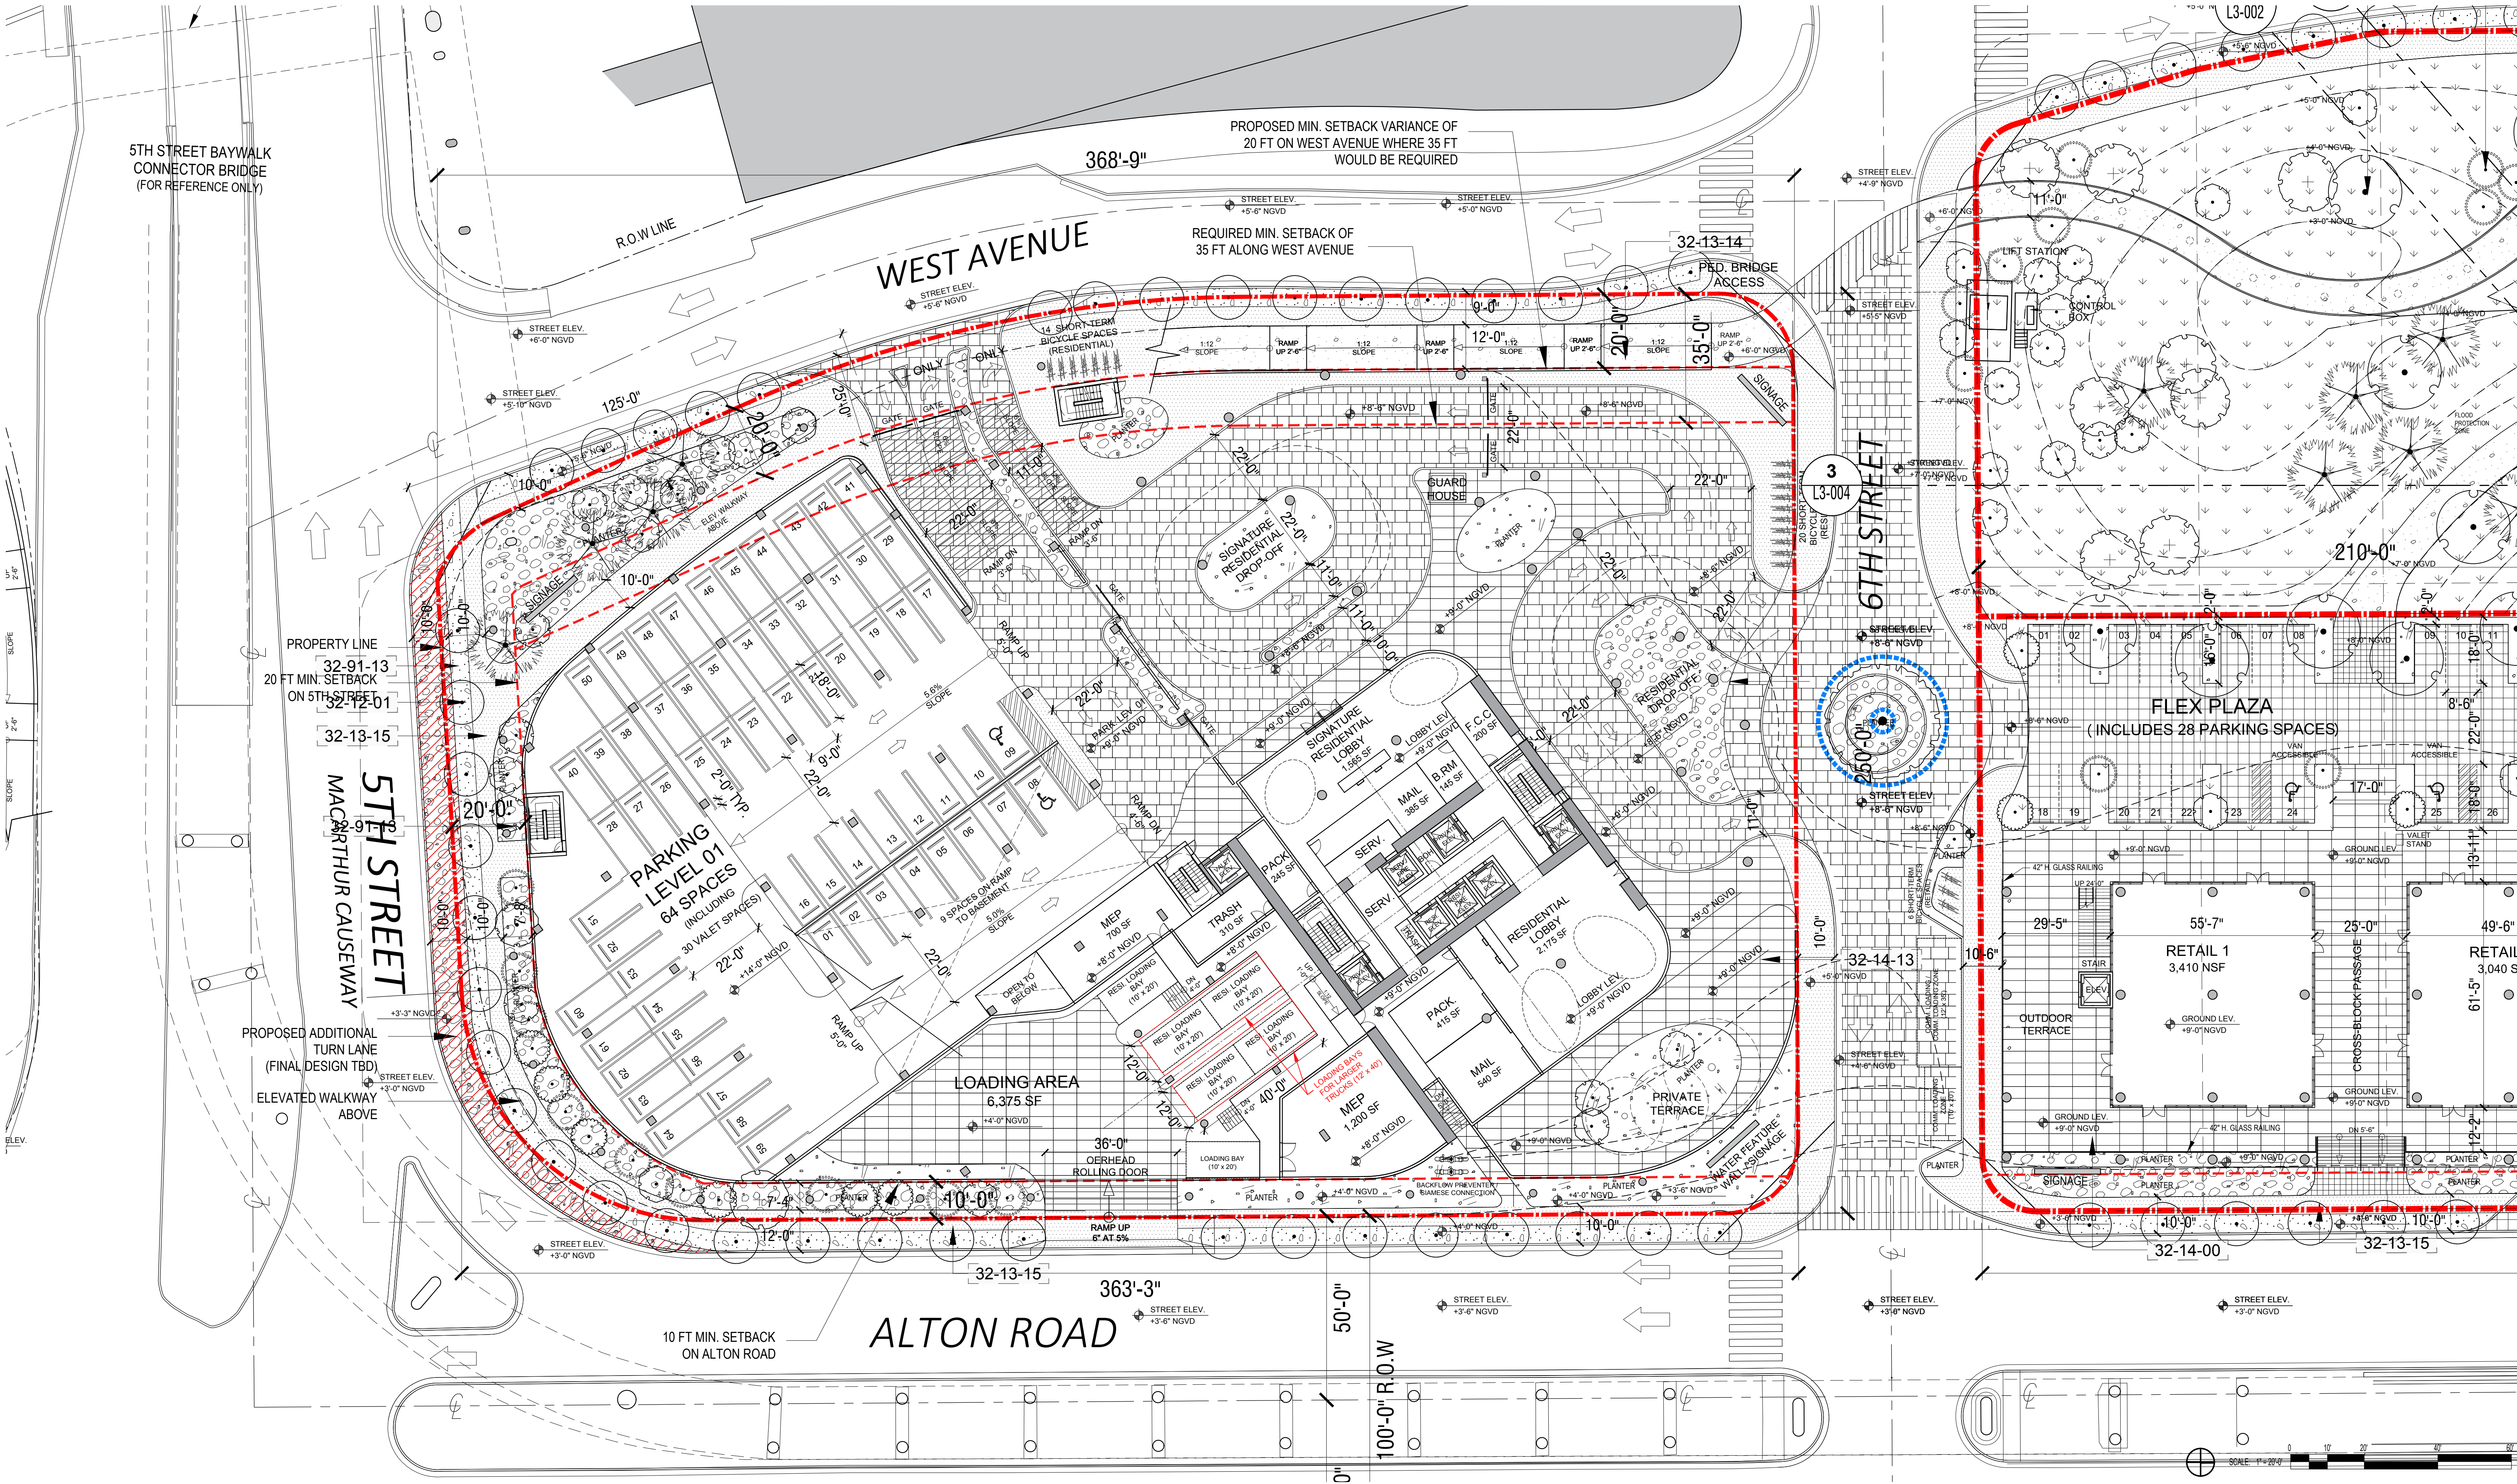

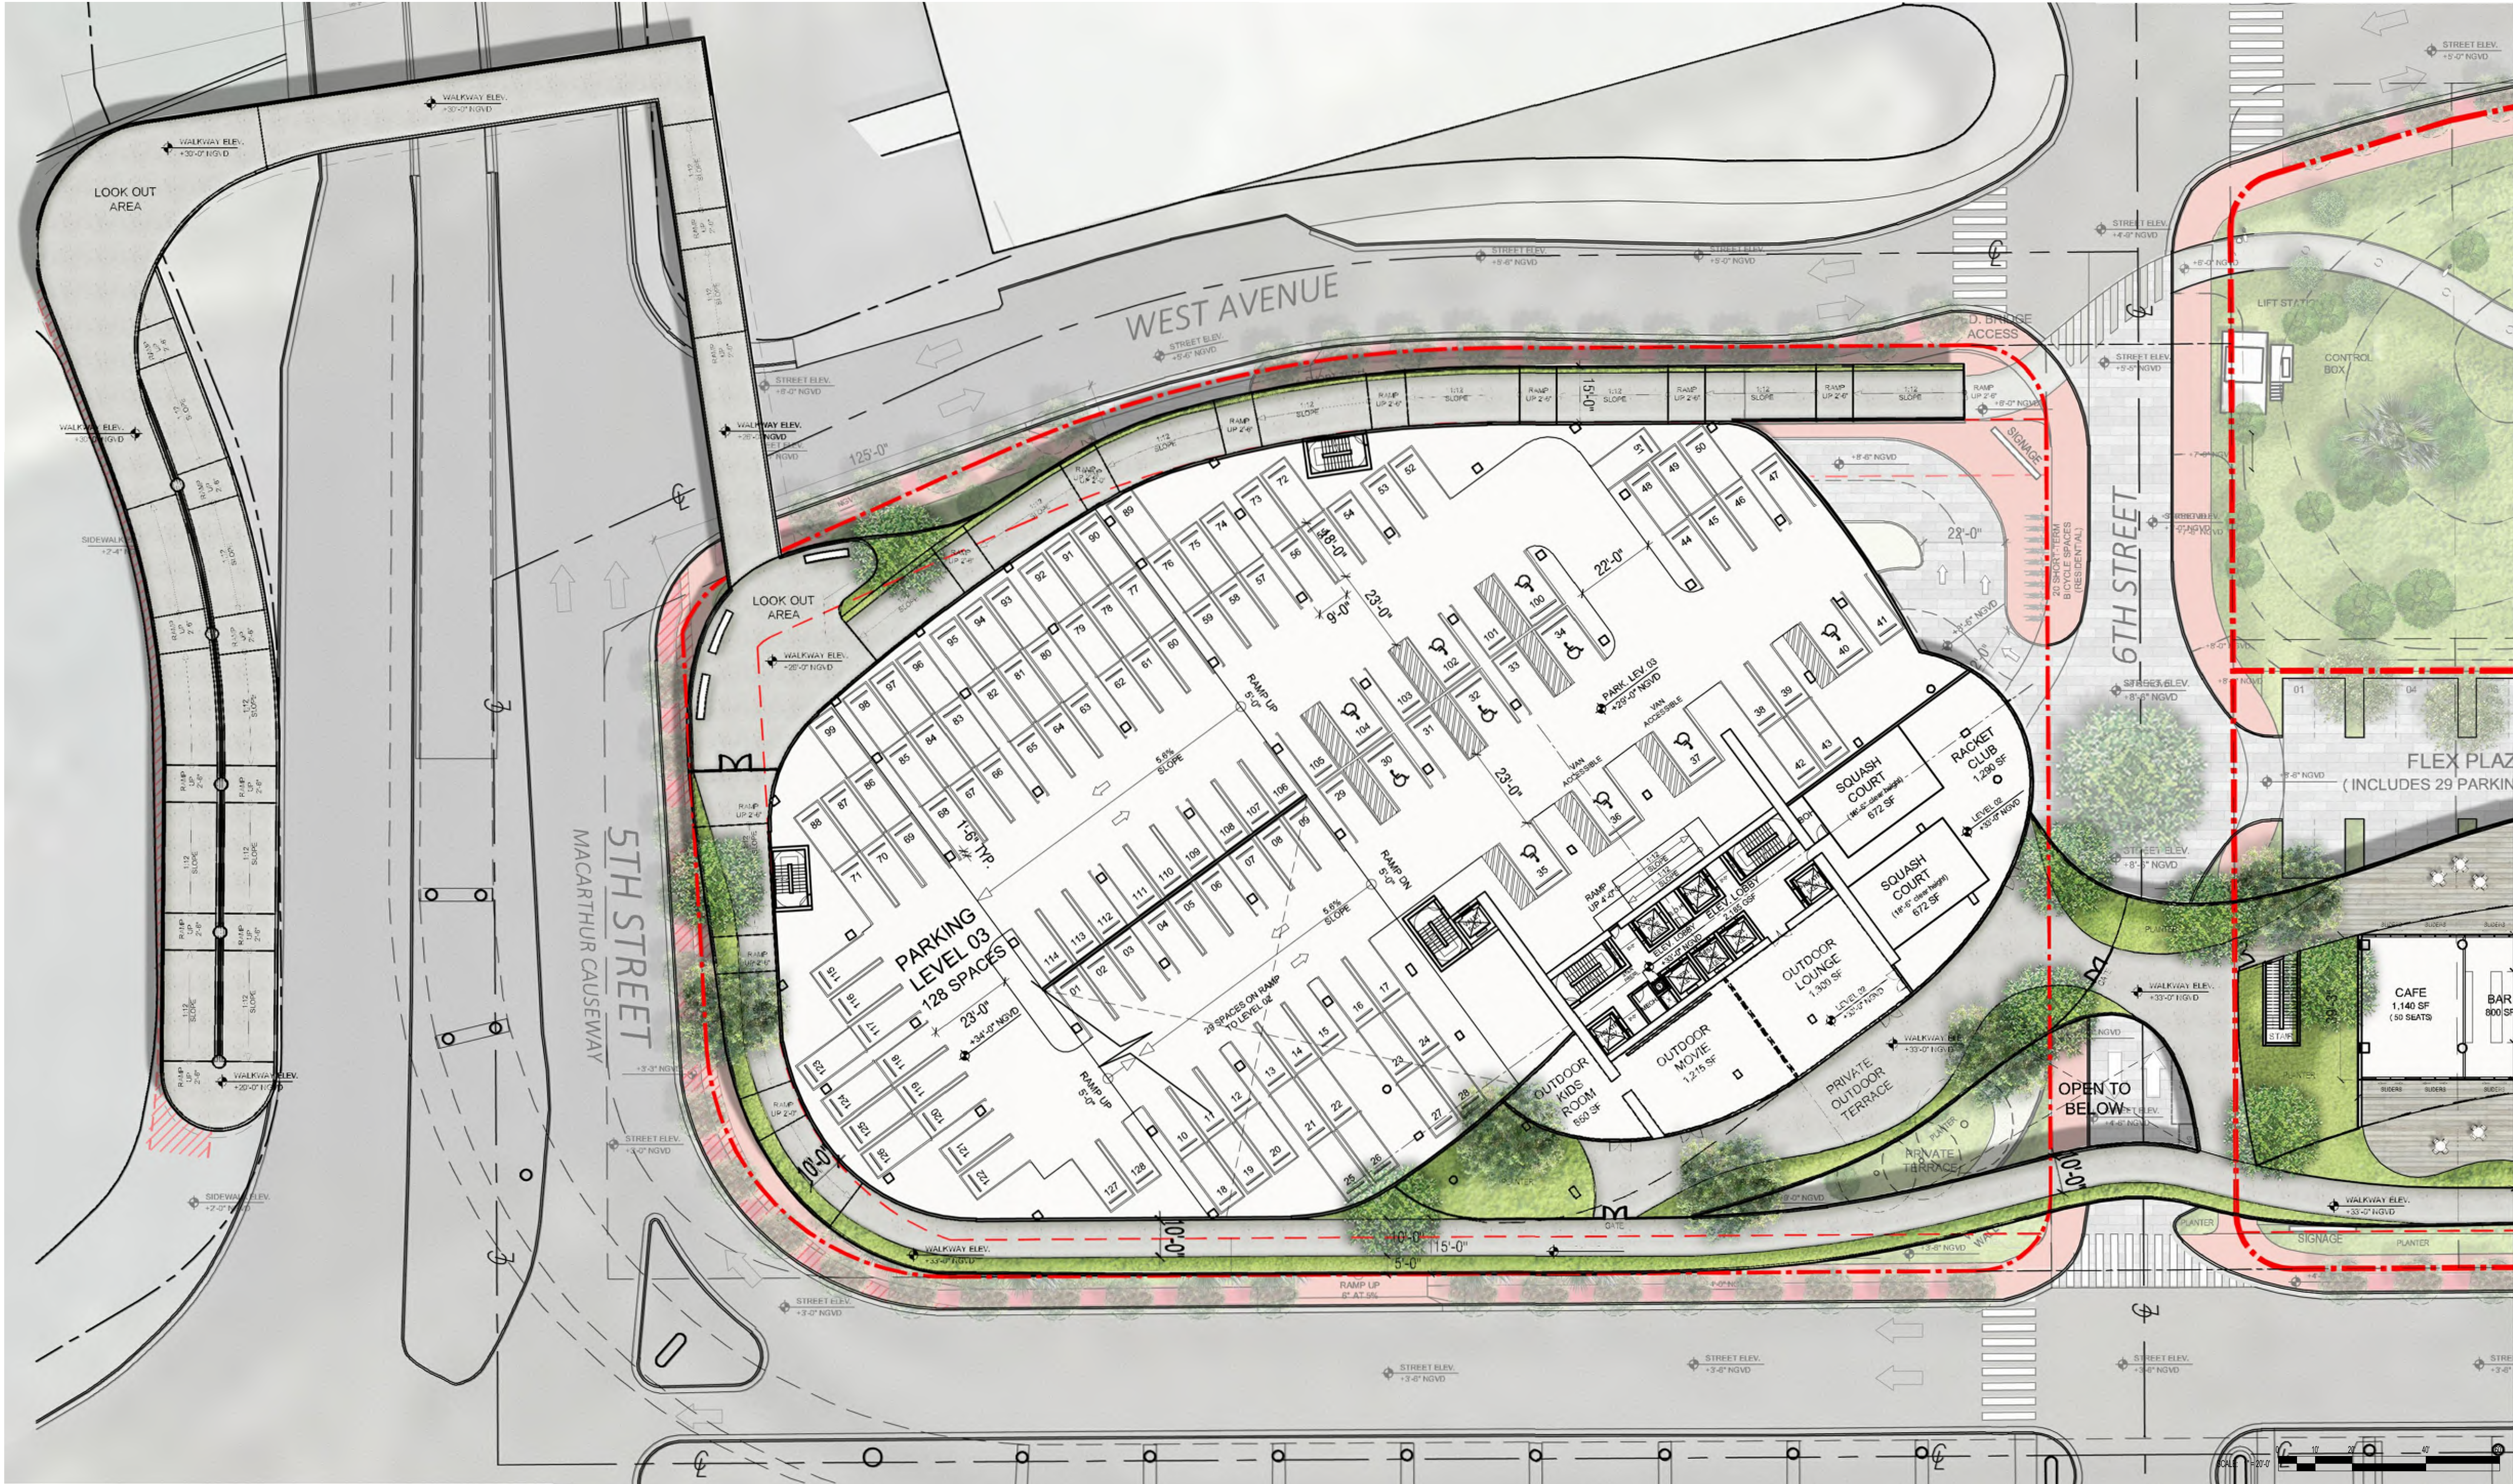

ARQUITECTONICA

2900 Oak Avenue, Miami, FL 33133
T 305.372.1812 F 305.372.1175


No copies, transmissions, reproductions, or electronic manipulation of any portion of these drawings in whole or in part are to be made without the express written permission of Arquitectonica International. All designs indicated in these drawings are property of Arquitectonica International. All copyrights reserved (c) 2018.

PARK SITE
600 - 700 ALTON ROAD
MIAMI BEACH, FL 33139

2ND LVL. RENDERED ENL. PLAN

DATE:
03/11/2019

L4-200

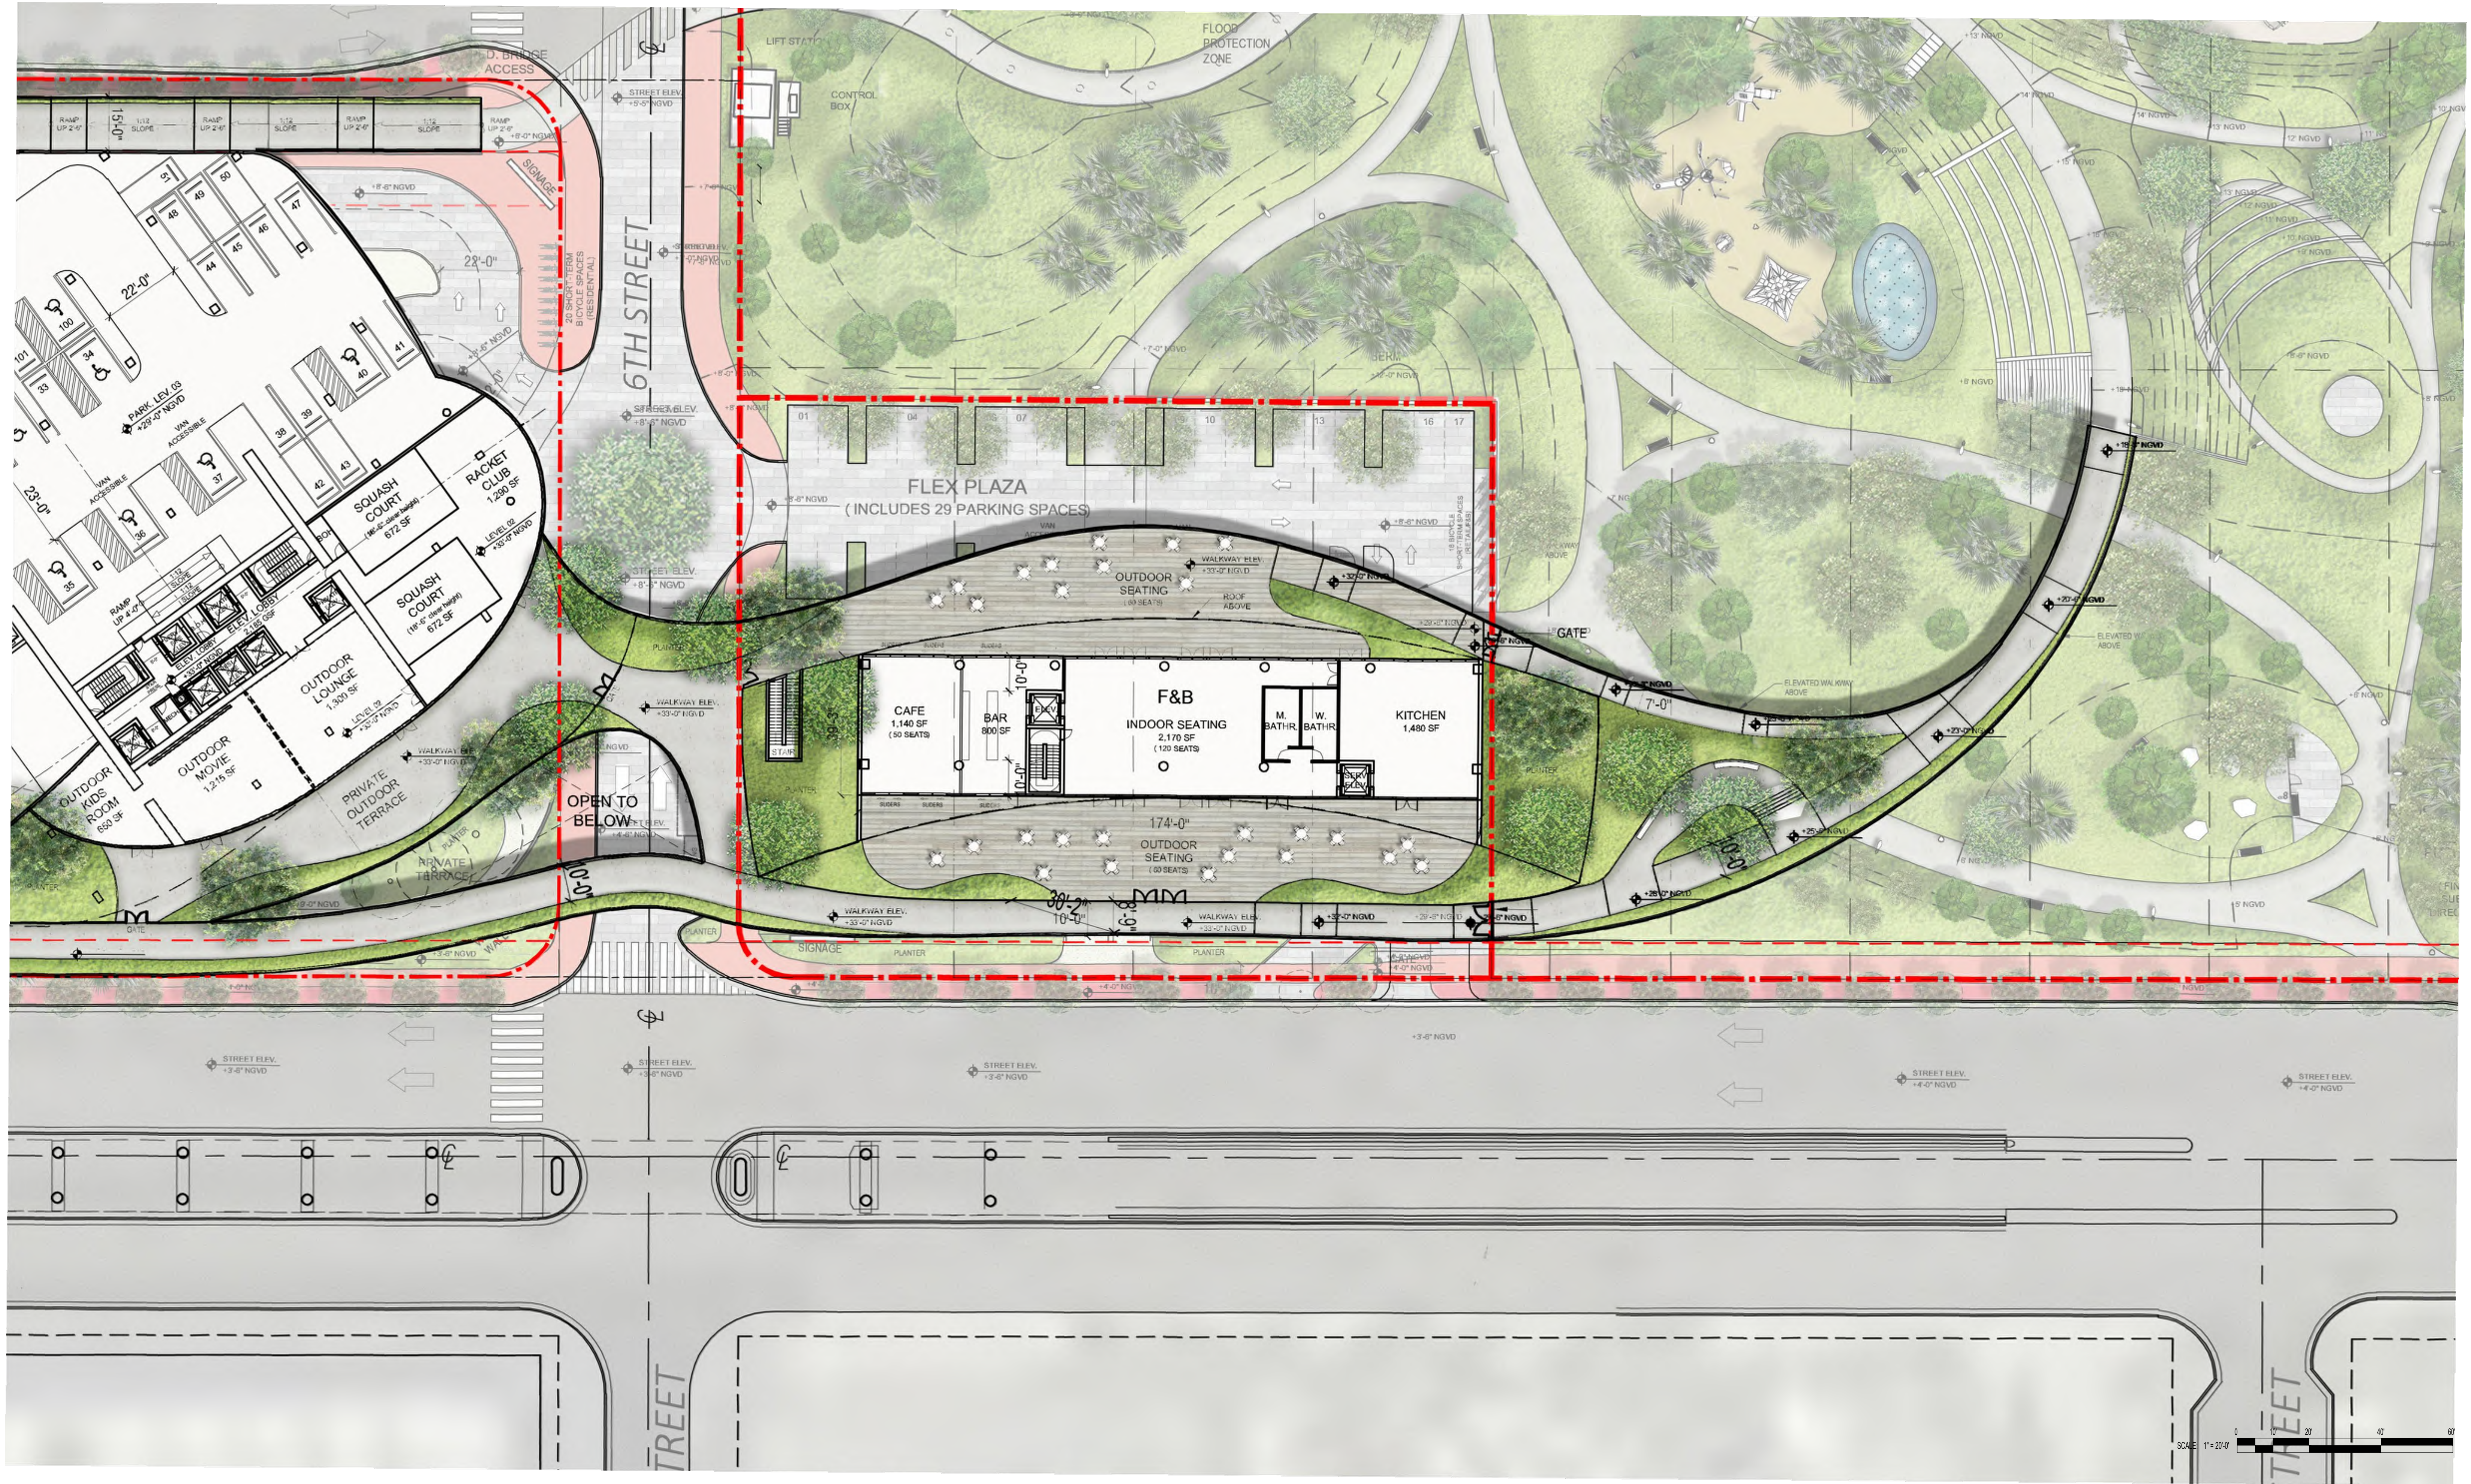

ARQUITECTONICA

2900 Oak Avenue, Miami, FL 33133
T 305.372.1812 F 305.372.1175


No copies, transmissions, reproductions, or electronic manipulation of any portion of these drawings in whole or in part are to be made without the express written permission of Arquitectonica International. All designs indicated in these drawings are property of Arquitectonica International. All copyrights reserved (c) 2018.

PARK SITE
600 - 700 ALTON ROAD
MIAMI BEACH, FL 33139

2ND LVL. RENDERED ENL. PLAN

DATE:
03/11/2019

L4-201

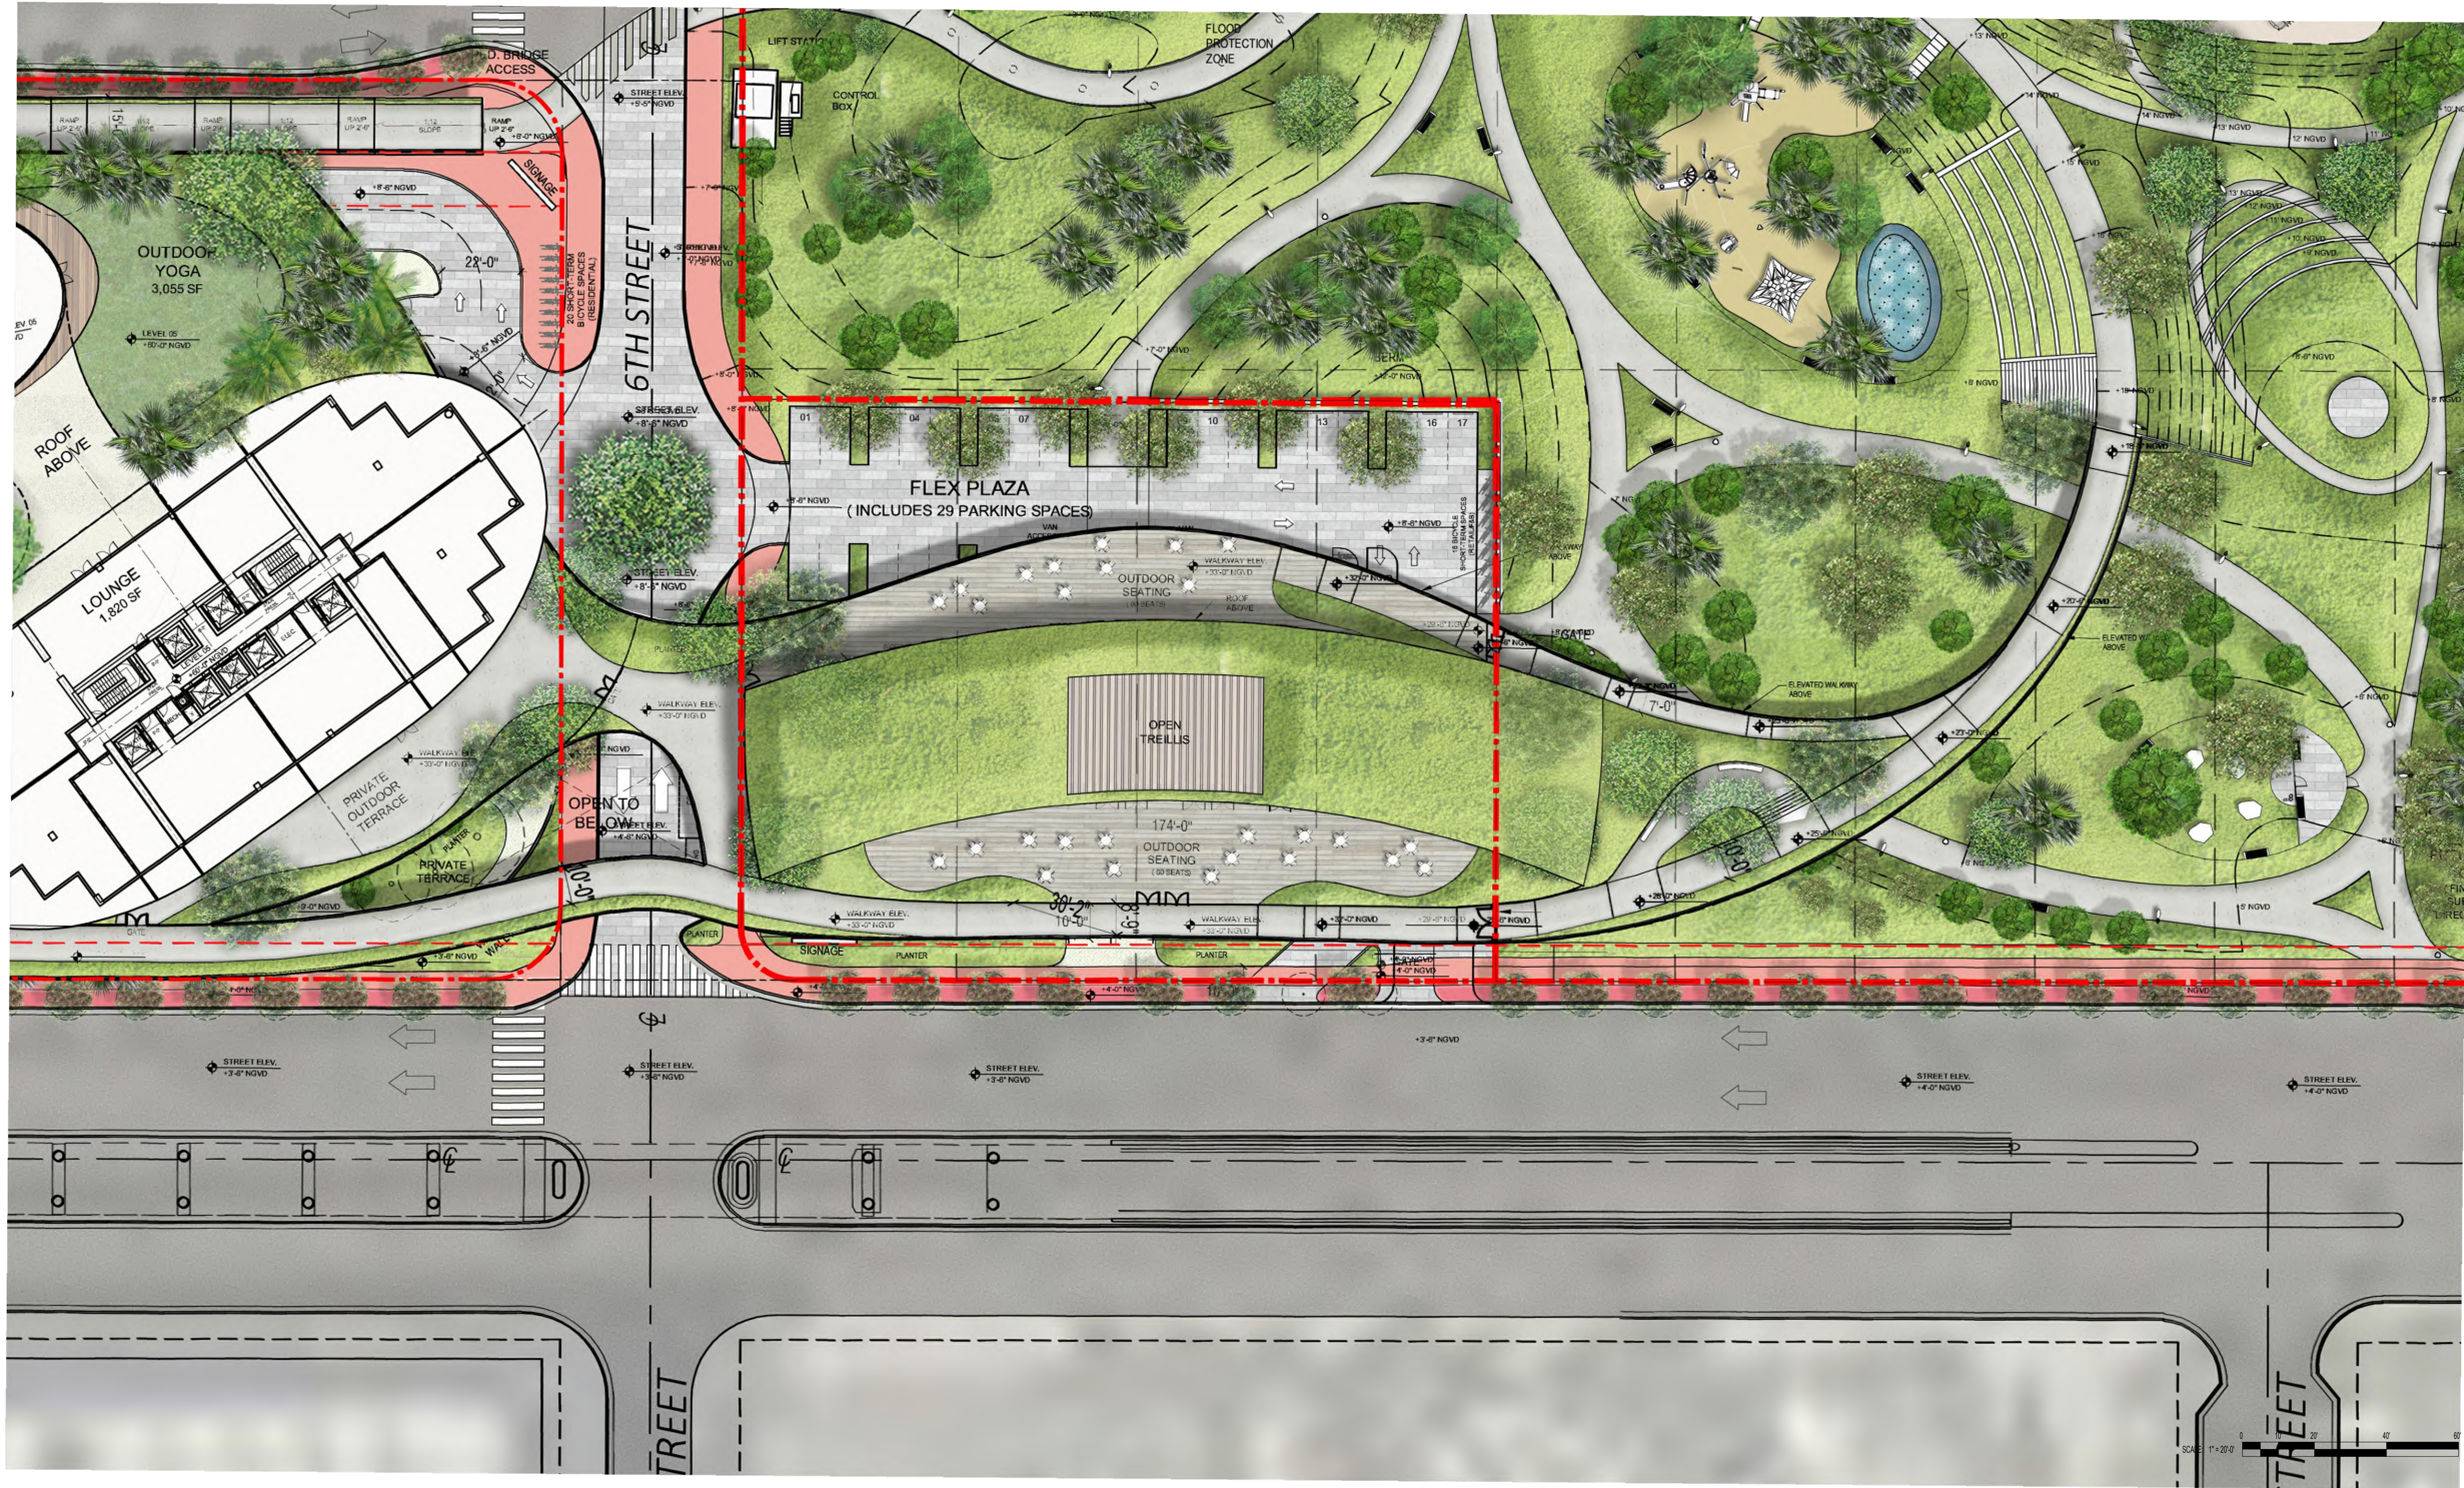

ARQUITECTONICA

2900 Oak Avenue, Miami, FL 33133
T 305.372.1812 F 305.372.1175


No copies, transmissions, reproductions, or electronic manipulation of any portion of these drawings in whole or in part are to be made without the express written permission of Arquitectonica International. All designs indicated in these drawings are property of Arquitectonica International. All copyrights reserved (c) 2018.

PARK SITE
600 - 700 ALTON ROAD
MIAMI BEACH, FL 33139

2ND LVL. ROOF RENDERED ENL. PLAN

DATE:
03/11/2019

L4-202

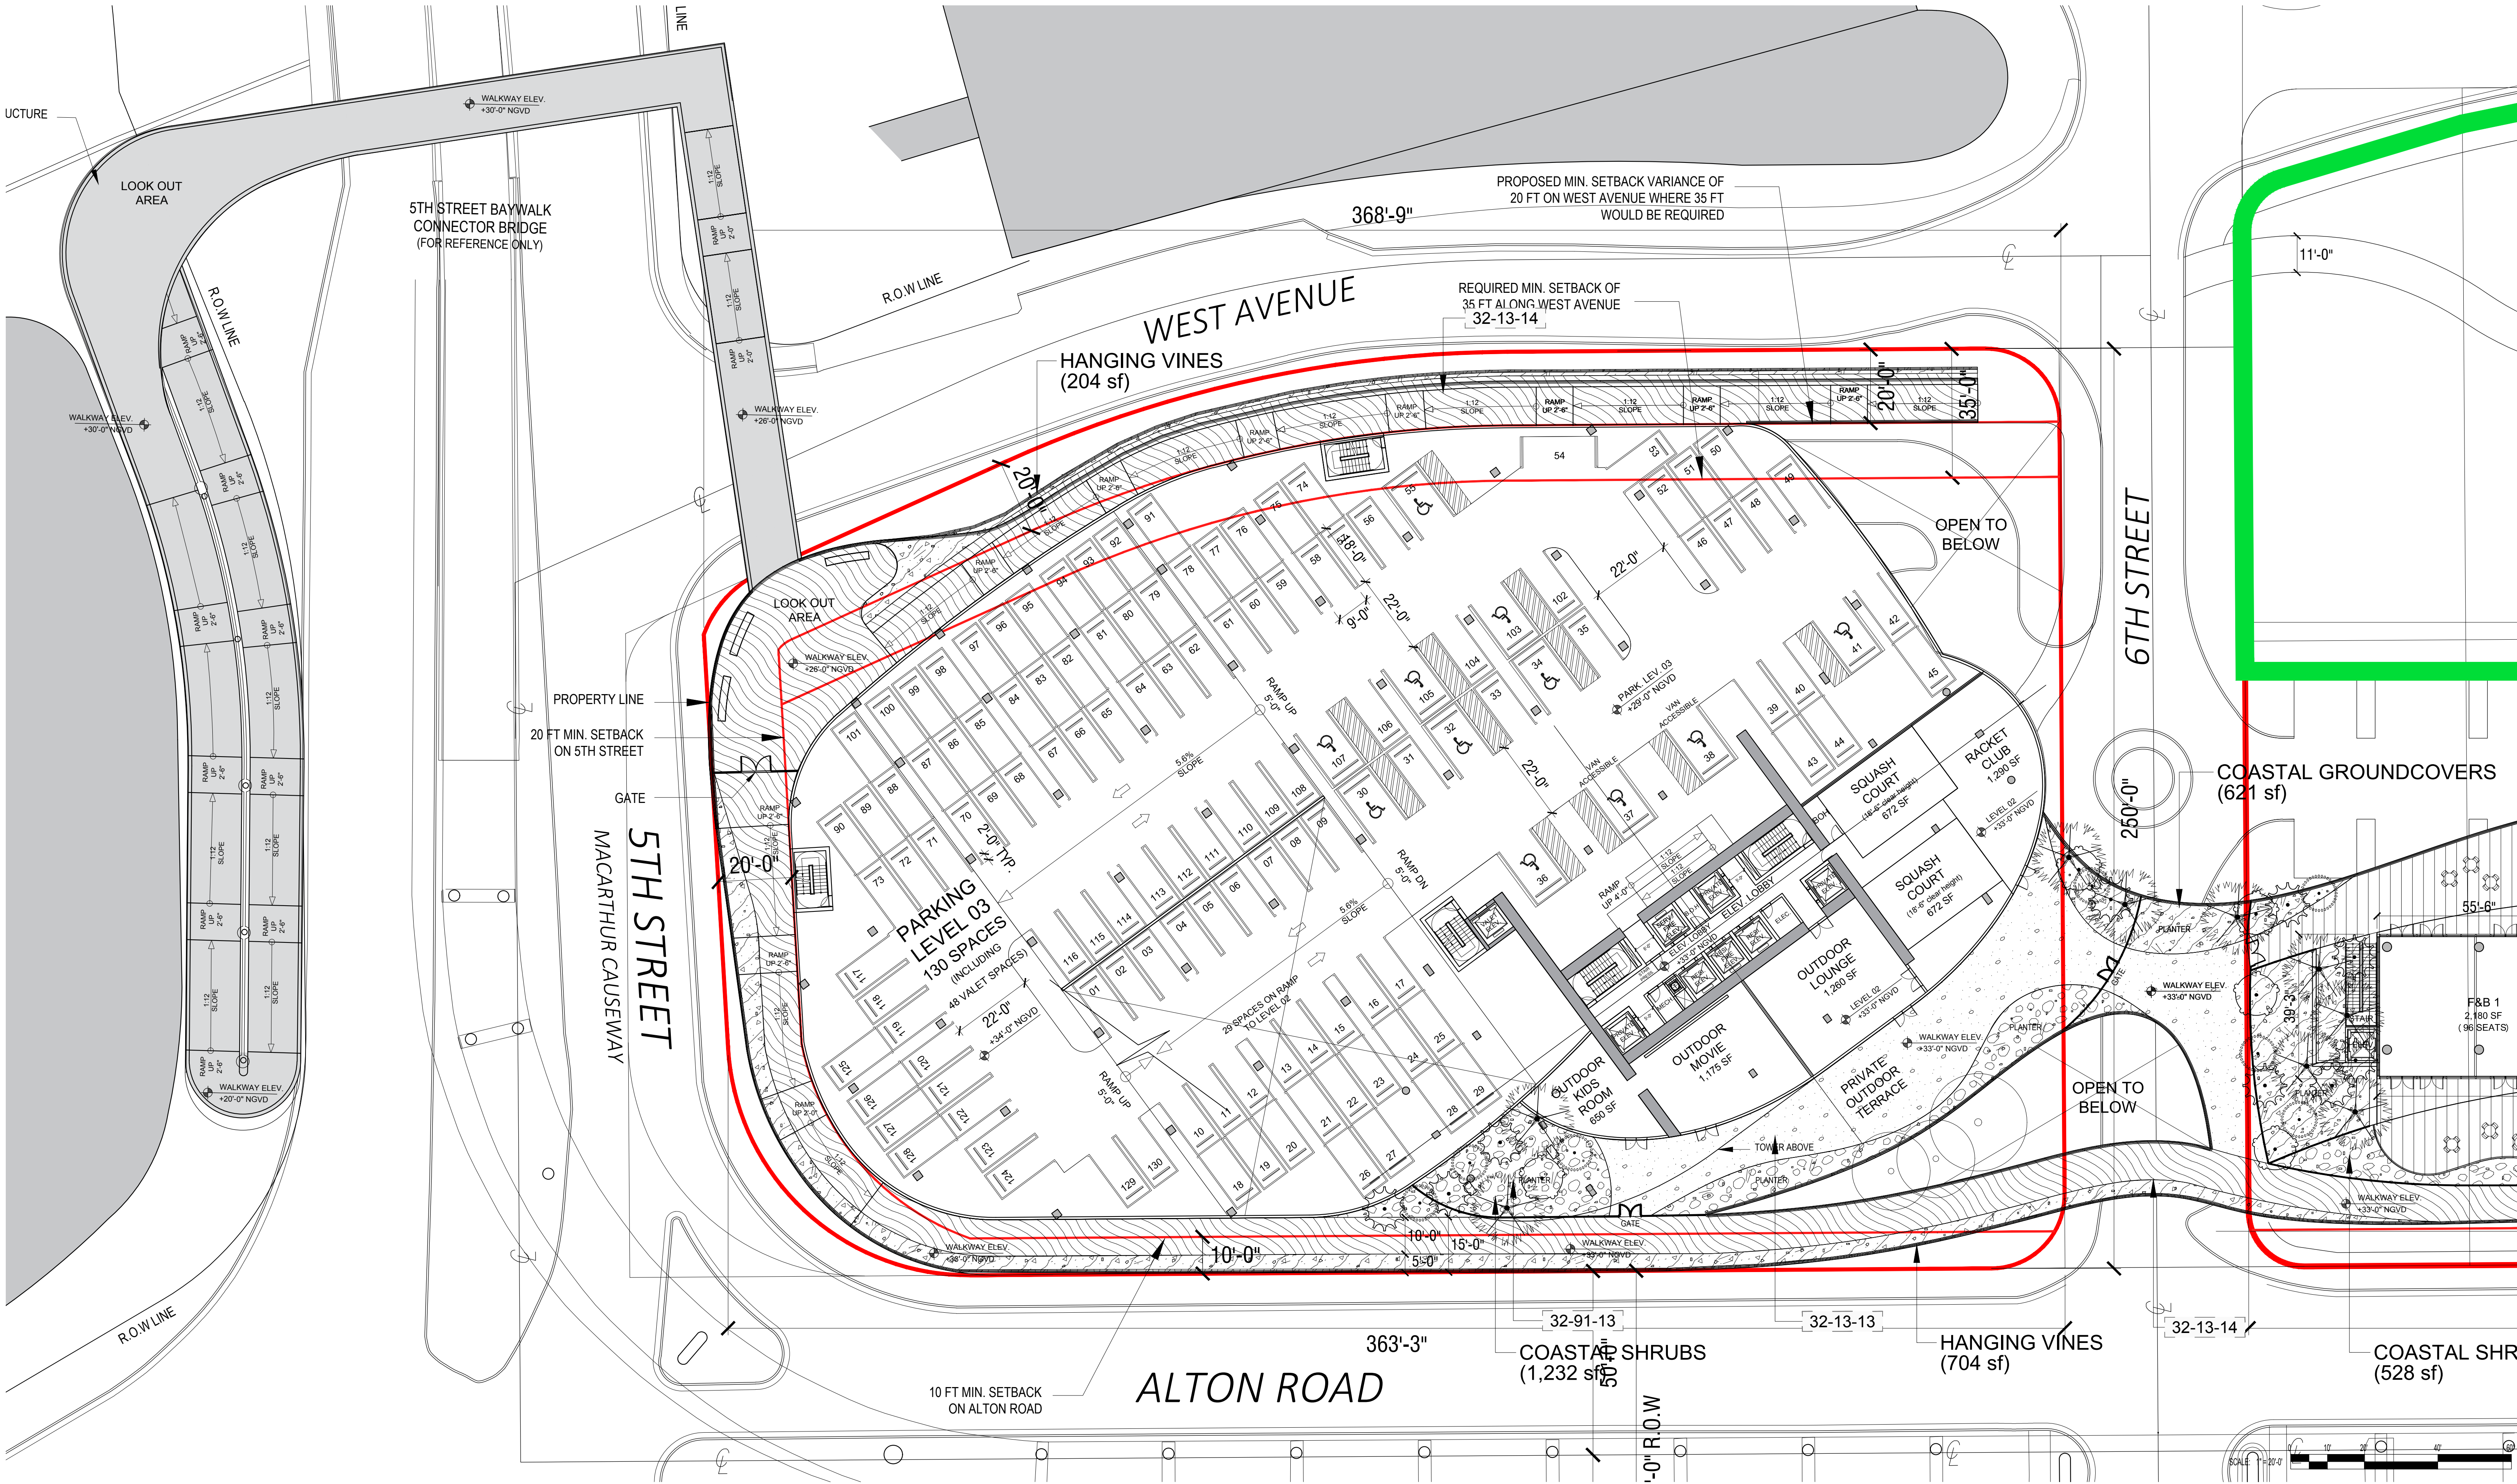

ARQUITECTONICA

2900 Oak Avenue, Miami, FL 33133
T 305.372.1812 F 305.372.1175

No copies, transmissions, reproductions, or electronic manipulation of any portion of these drawings in whole or in part are to be made without the express written permission of Arquitectonica International. All designs indicated in these drawings are property of Arquitectonica International. All copyrights reserved (c) 2018.

PARK SITE
600 - 700 ALTON ROAD
MIAMI BEACH, FL 33139

2ND LEVEL LANDSCAPE PLAN

DATE:
03/11/2019

L4-210