

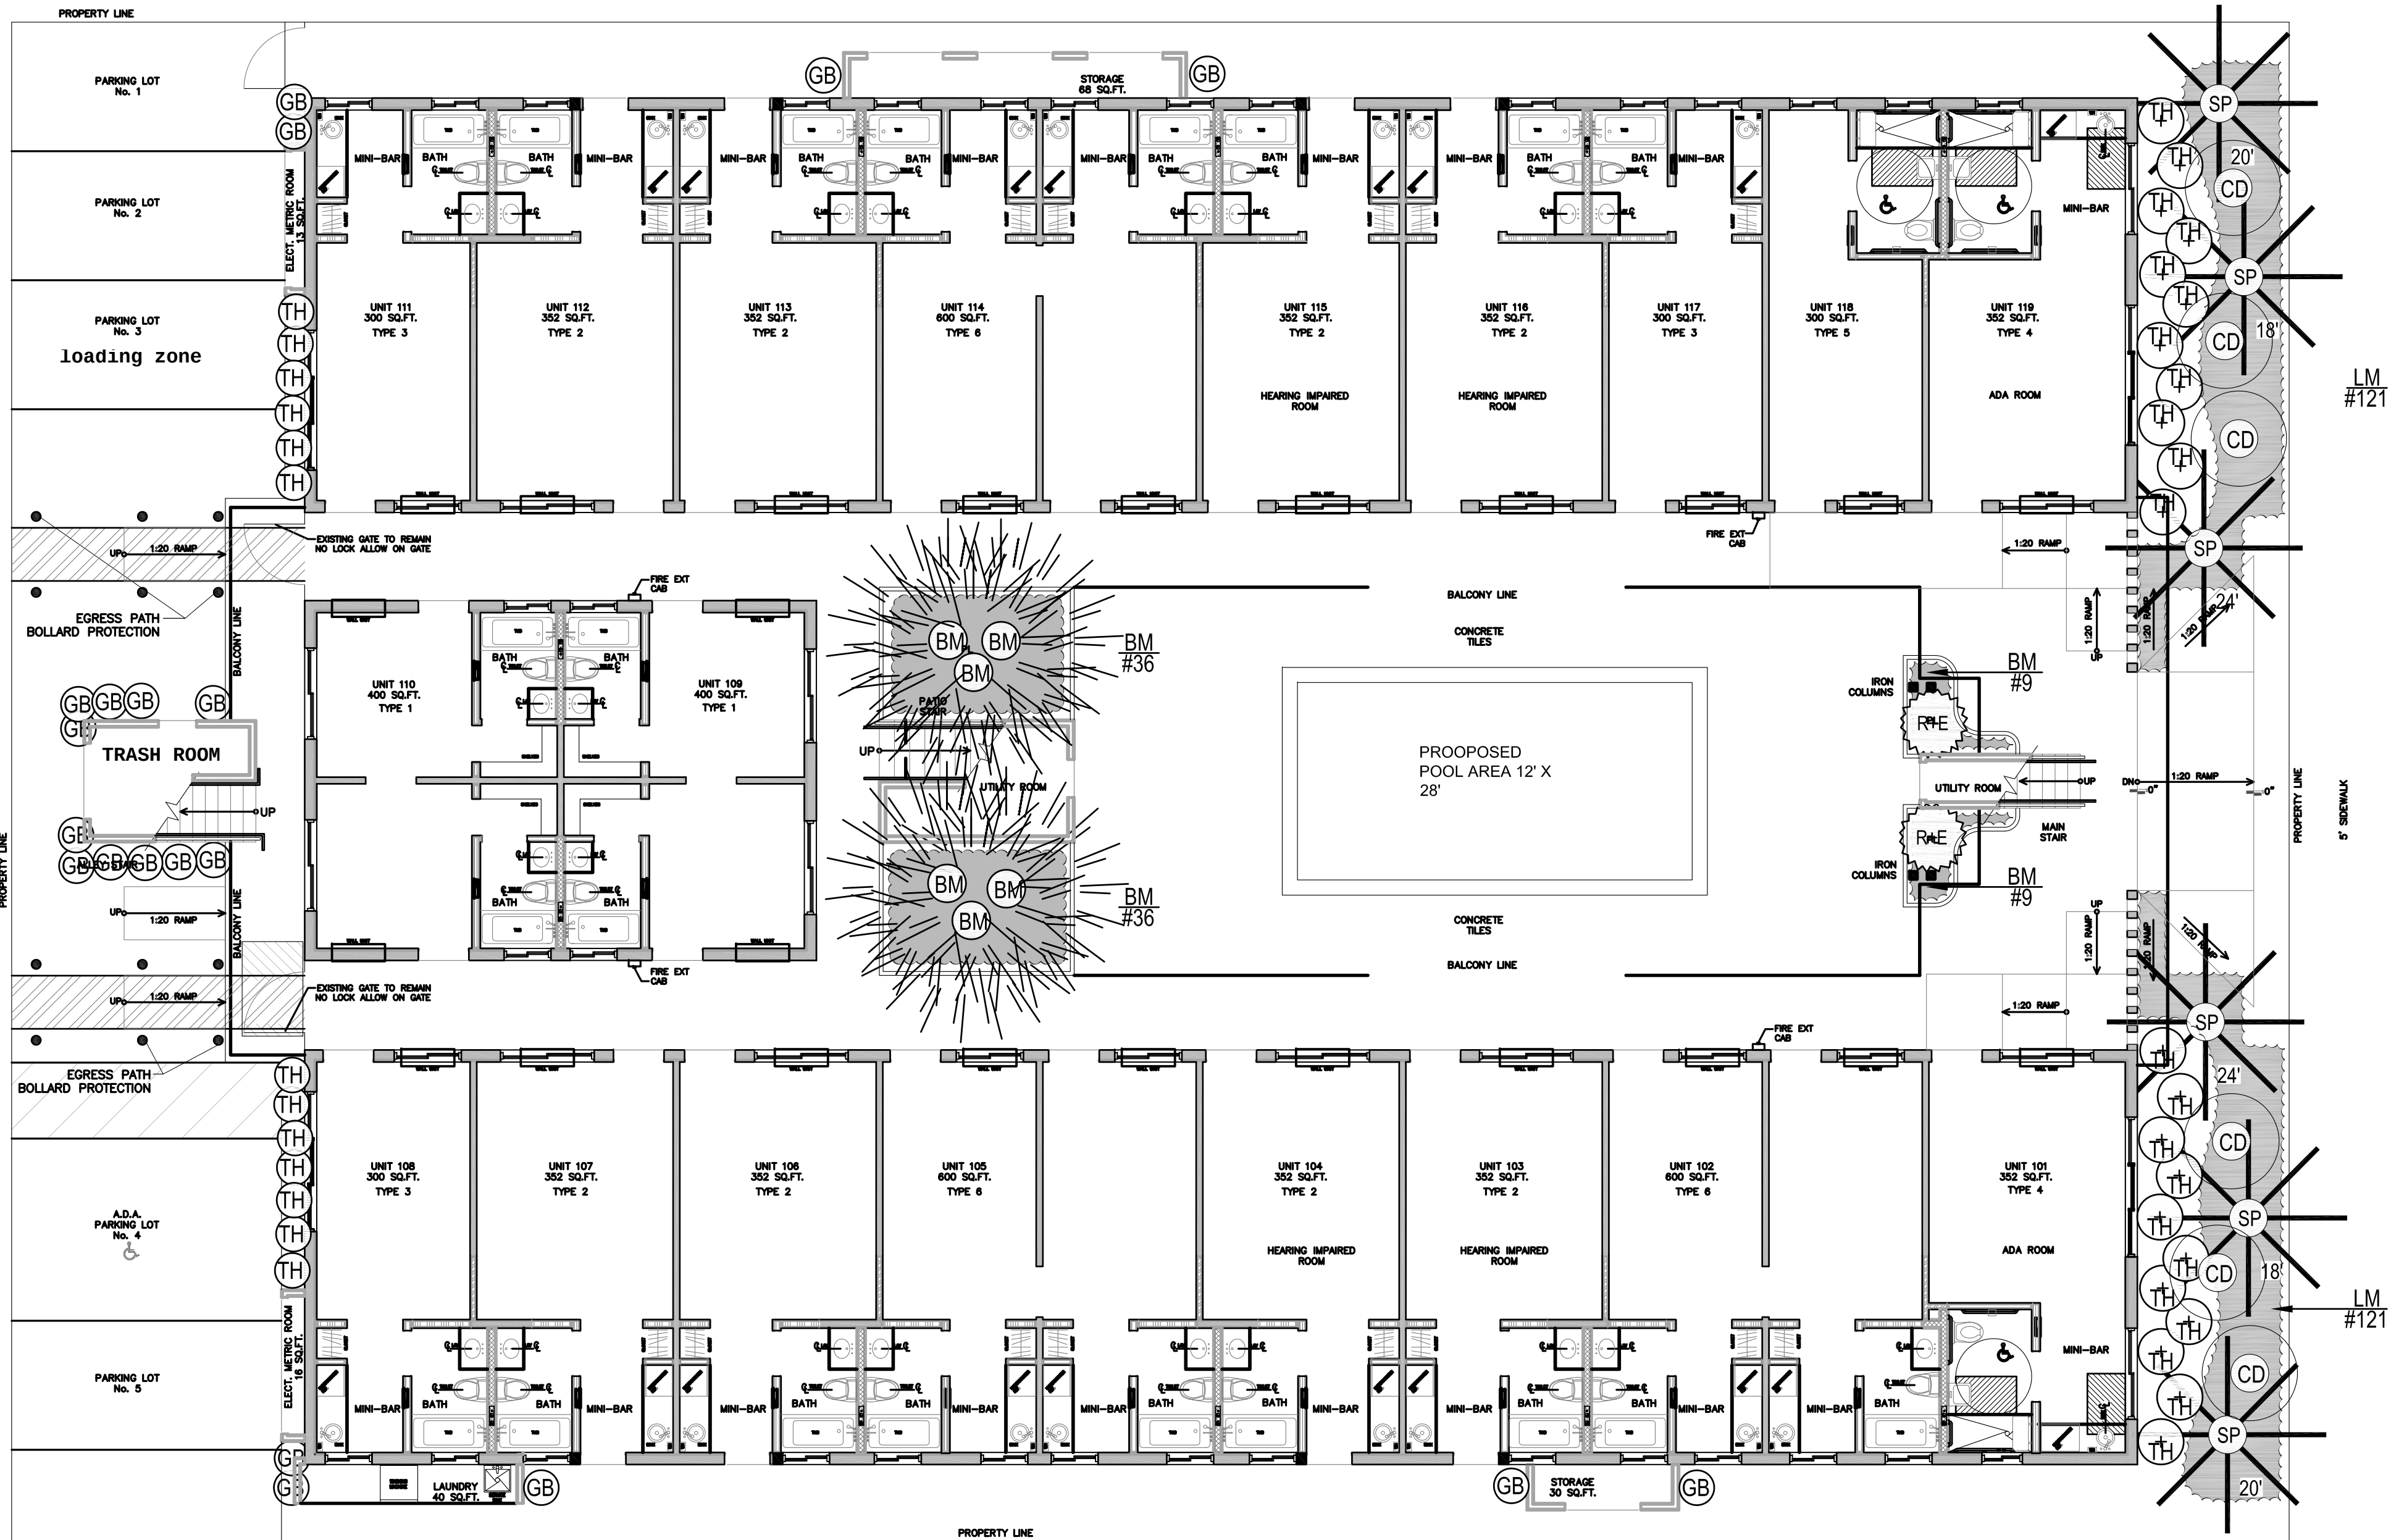
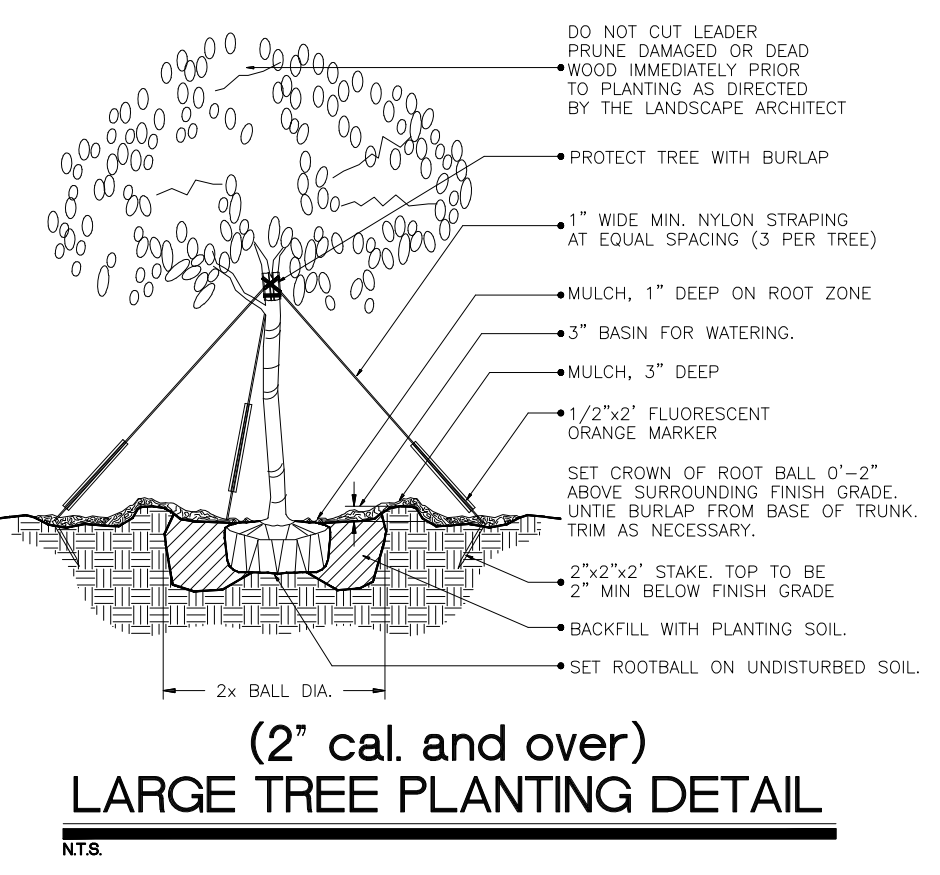
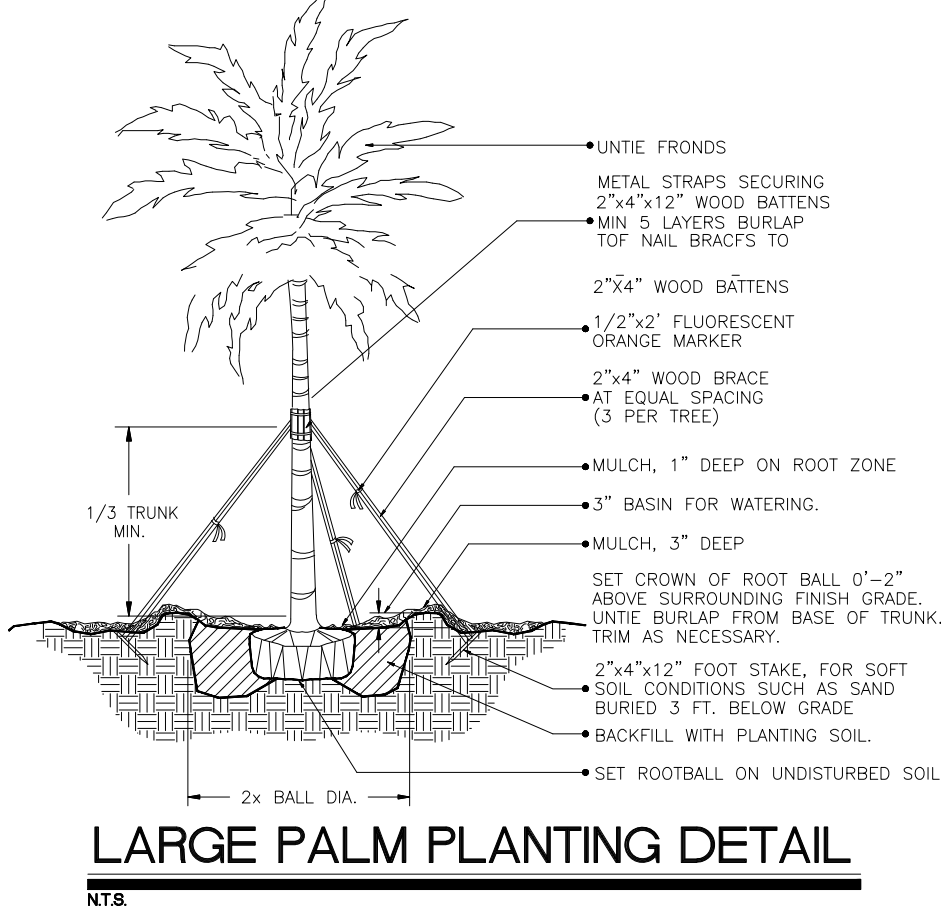
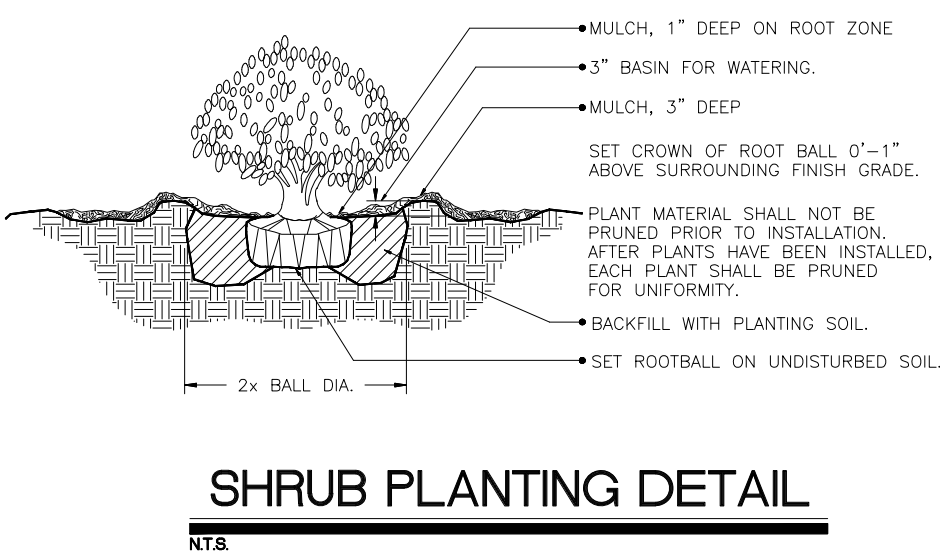


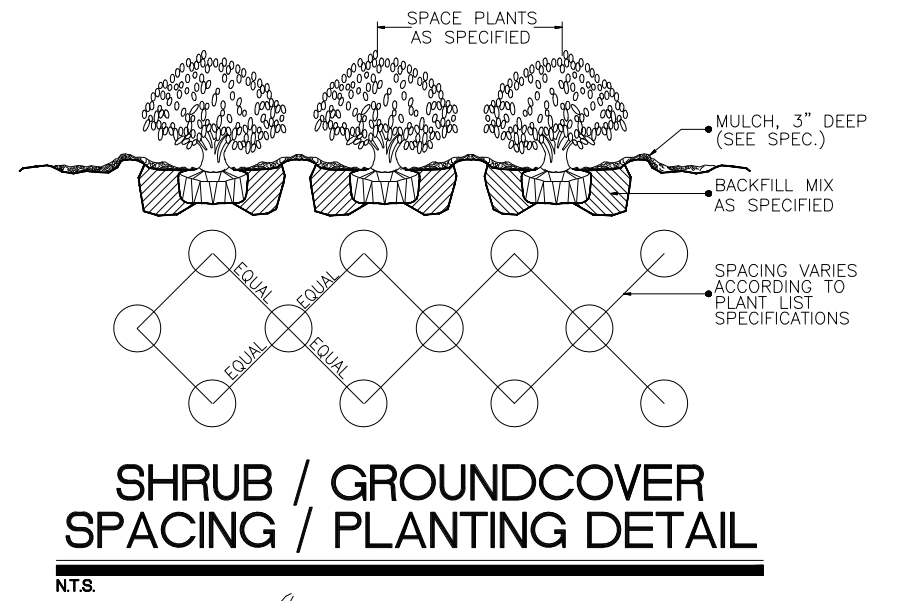

SYMBOL LEGEND

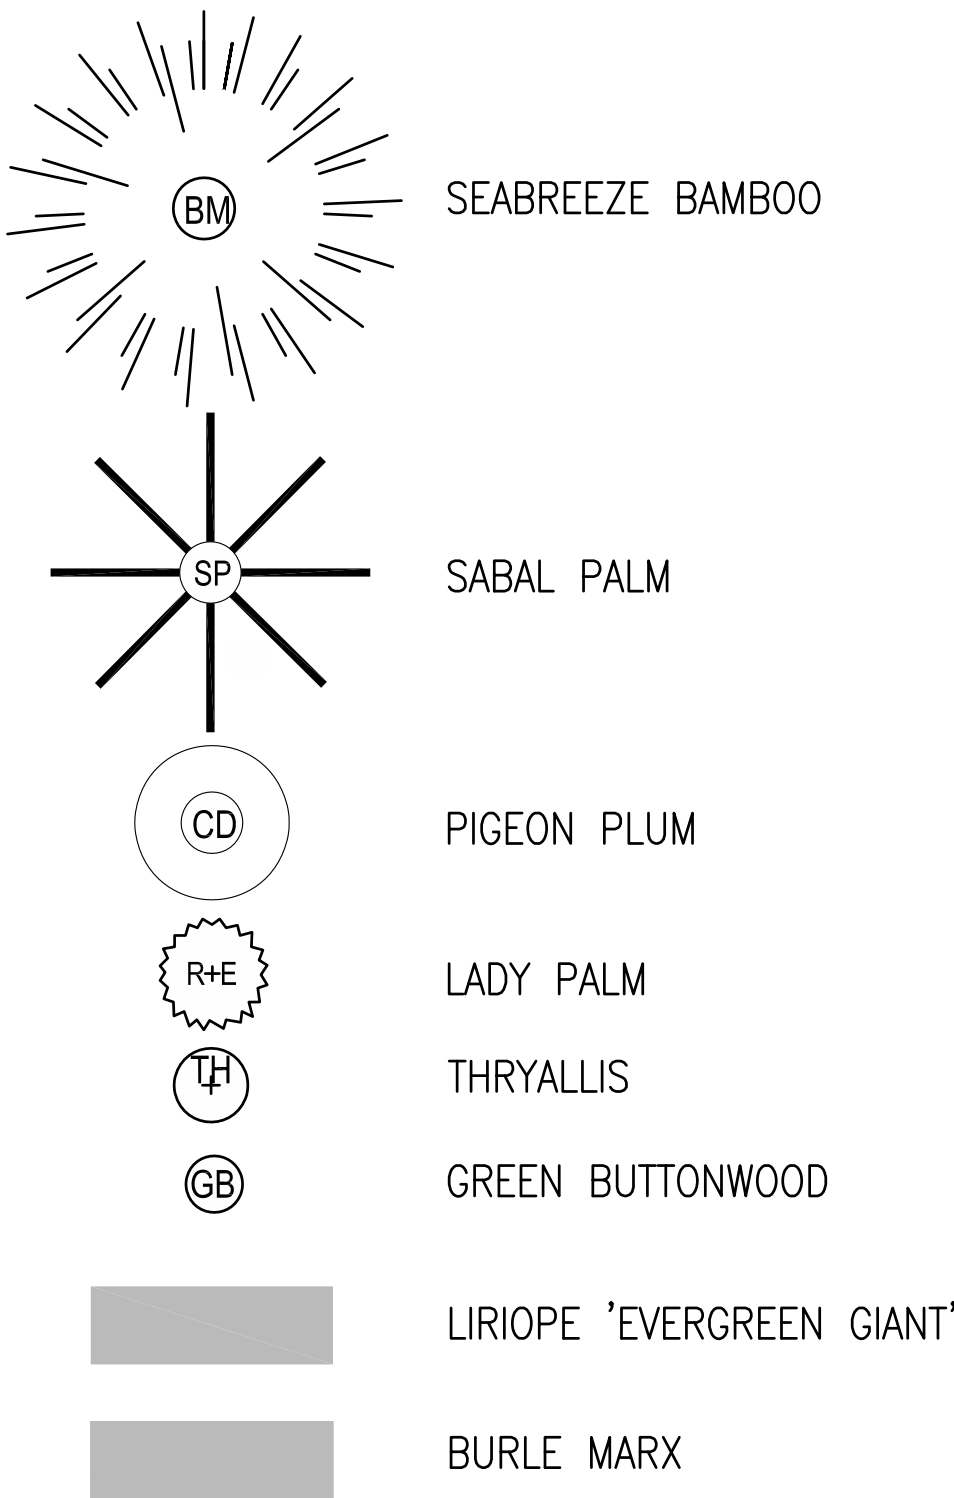

BOTANICAL NAME	COMMON NAME	SPECIFICATION	QTY
TREES			
SABAL PALMETTO	SABAL PALM	18-24' HT 10" CAL	6
COCCOLOBA DIVERSIFOLIA	PIGEON PLUM	10-12' HT 2-3" CAL	6
RHAPIS EXCELSA	LADY PALM	5-6' HT	2
BAMBUSA MALINGENSIS	SEABREEZE BAMBOO	27" HT 3" DIA BASE, HEAVY	6

SHURBS & HEDGES			
GALPHIMIA GRACILIS	THRYALLIS	7 GAL FULL ROUND	35
CONOCARPUS ERECTUS	GREEN BUTTONWOOD	15 GAL 5' HT	20

GROUNDCOVERS, VINES & ACCENTS			
PHILODENDRON	BURLE MARX	3 GAL 18" O.C	204
LIRIOPE MUSCARI	LILYTURF	3 GAL 18" O.C	365
MEXICAN BEACH PEBBLE	2-3"	TONS	2
MULCH PINE BARK MINI NUGGETS		PALETTES	2

LANDSCAPE NOTES:

LANDSCAPE: LANDSCAPE SHALL BE CONSIDERED IN ACCORDANCE WITH STANDARDS SET FORTH IN THE CURRENT OFFICIAL "LANDSCAPE MANUAL"

QUALITY OF PLANTS: PLANTS INSTALLED PURSUANT SHALL COMFORM WITH , OR EXCEED, THE MINIMUM STANDARDS FOR FLORIDA NUMBER 1 AS PROVIDED IN THE MOST CURRENT EDITION "GRADES AND STANDARDS OF NURSERY PLANTS" PREPARED BY THE STATE OF FLORIDA DEPARTMENT OF AGRICULTURE AND CONSUMER SERVICES.


PLANTING STANDARDS FOR TREES: TREES SHALL BE A MINIMUM OF 16 FEET IN HEIGHT AT THE TIME OF PLANTING. TREES SHALL ALSO HAVE A MINIMUM CROWN SPREAD OF SIX FEET AND A MINIMUM CALIPER DIAMETER OF TWO INCHES AT A HEIGHT OF FOUR FEET ABOVE THE GROUND.

PALMS: THREE PALMS SHALL BE CONSIDERED EQUAL TO ONE TREE IN ACCORDANCE WITH STANDARDS CURRENT OFFICIAL " LANDSCAPE MANUAL" THE AVERAGE HEIGHT OF A PALM AT PLANTING SHALL BE 12 FEET.

STREET TREES: STREET TREES SHALL BE A MINIMUM OF 12 FEET OVERALL HEIGHT WITH A SPREAD OF SIX FEET AND A MINIMUM OF FOUR AND ONE-HALF FEET CLEAR TRUNK IMMEDIATELY AFTER INSTALLATION.

SHRUBS: SHRUBS SHALL HAVE A MINIMUM HEIGHT OF 12 INCHES WITH A MINIMUM SPREAD OF 18 INCHES, WHEN MEASURED IMMEDIATELY AFTER PLANTING.


GRASS AREAS: GRASS AREAS SHALL BE SODDED WITH A SPECIES OF ST. AUGUSTINE GRASS.

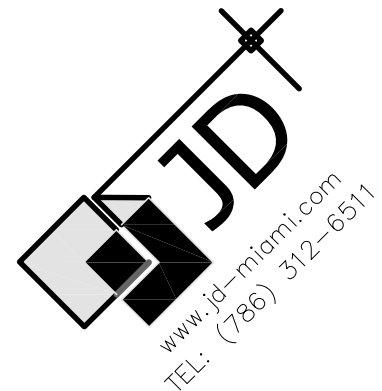

OWNER:
HARDING HOTEL
1680 MERIDIAN AVE SUITE#102
MIAMI BEACH, FL. 33139

JOB TITLE & ADDRESS:
HARDING HOTEL
7310 HARDING AVE,
MIAMI BEACH, FL. 33141.

DESIGN BY:

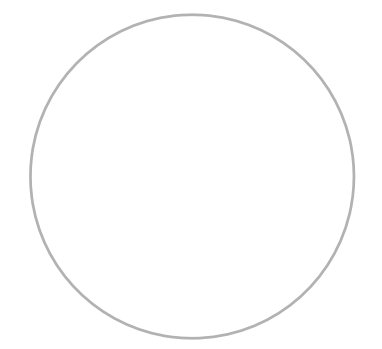

JOSE L. GUZMAN, P.E.
No. 56138
TEL: (786) 338-1082

VINCENT A. FIUGENZI, L.A.
No. 6667191
TEL: (786) 346-8909

REVISIONS:

SCALE: AS SHOWN

DRAWN:

JOB: 210

SHEET:

L-1.0

OF:

SHEETS