


VIEW TOWARDS NORTH

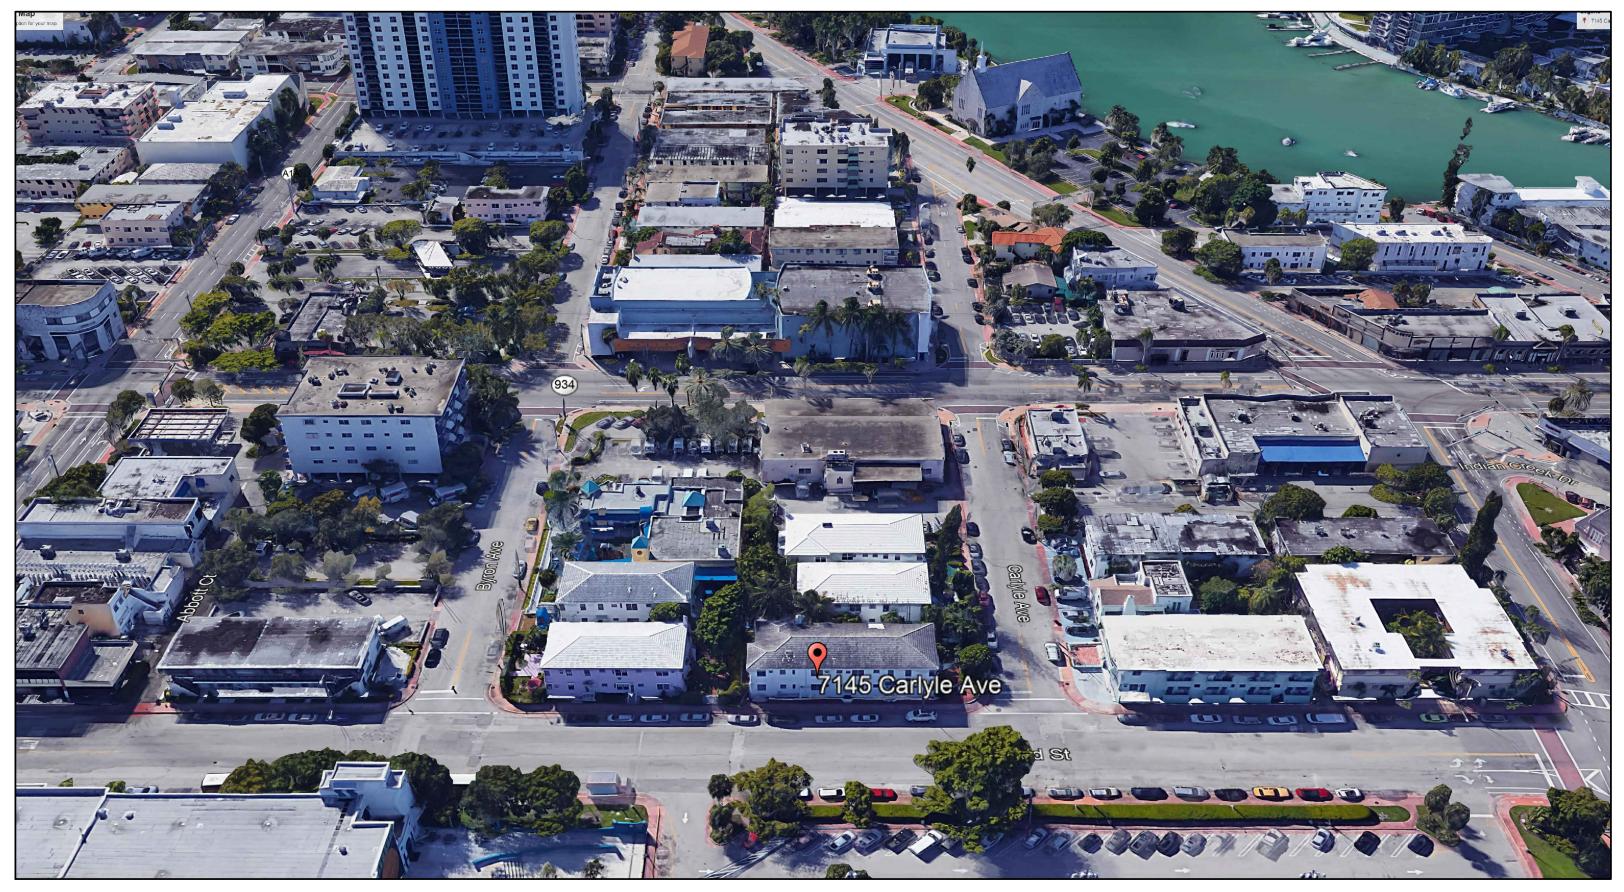


VIEW TOWARDS SOUTH


ARQUITECTONICA

2900 Oak Avenue, Miami, FL 33133 T 305.372.1812 F 305.372.1175

No copies, transmissions, reproductions, or electronic manipulation of any portion of these drawings in whole or in part are to be made without the express written permission of Arquitectonica International. All designs indicated in these drawings are property of Arquitectonica International. All copyrights reserved (c) 2019. The data included in this study is conceptual in nature and will continue to be modified throughout the course of the projects development with the eventual integration of structural, MEP and life safety systems. As these are further refined, the numbers will be adjusted accordingly.

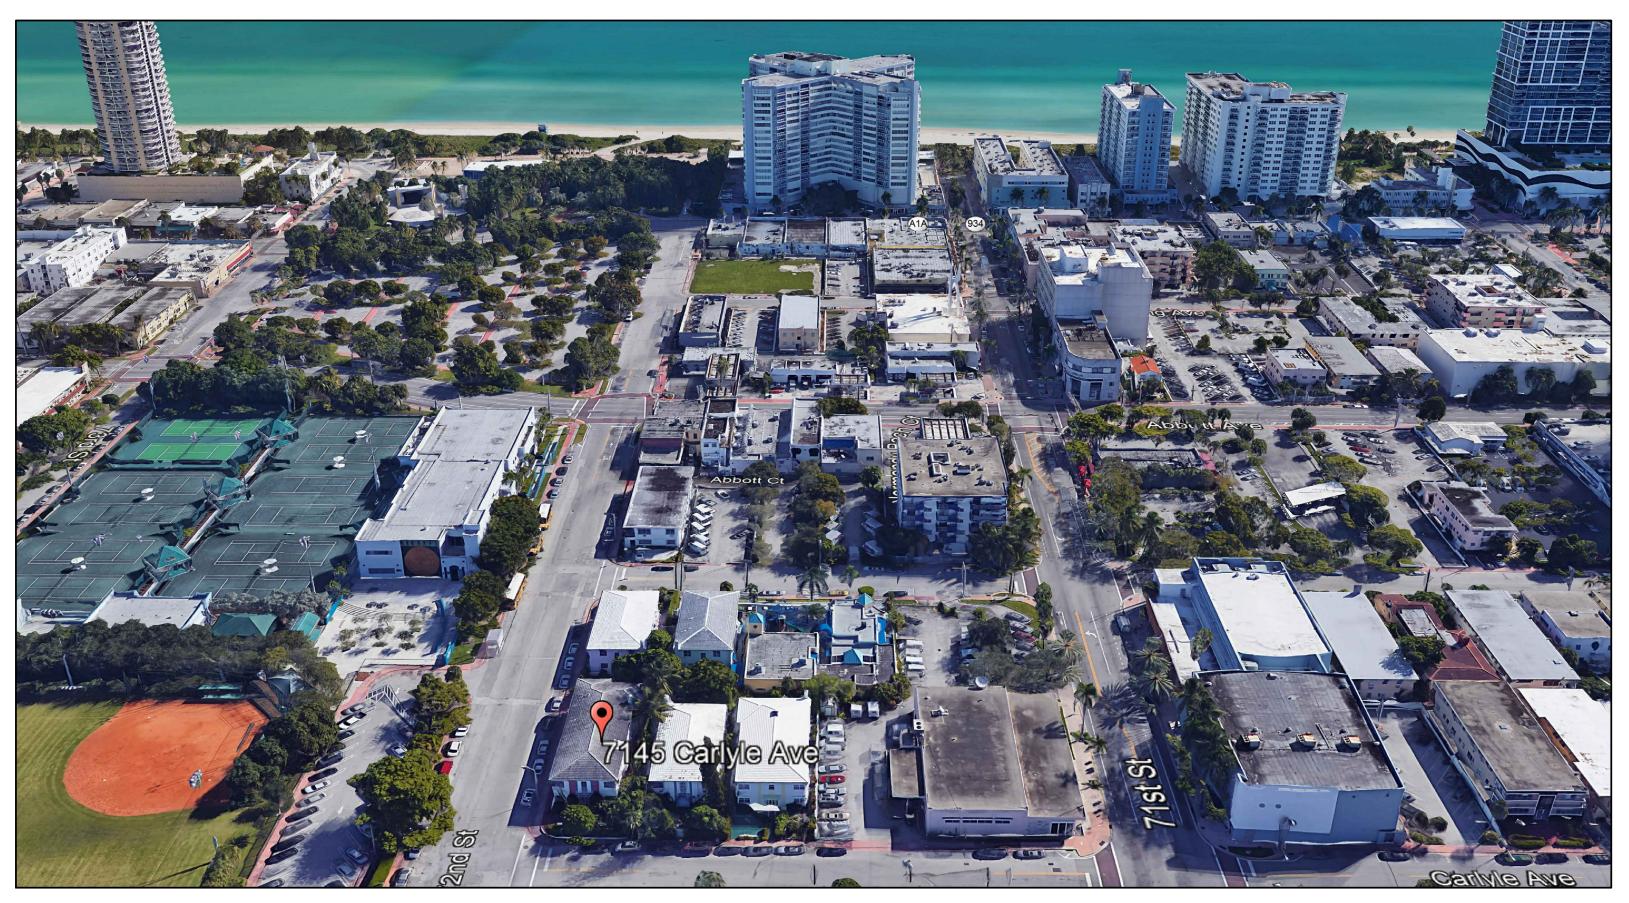

VIEW TOWARDS EAST

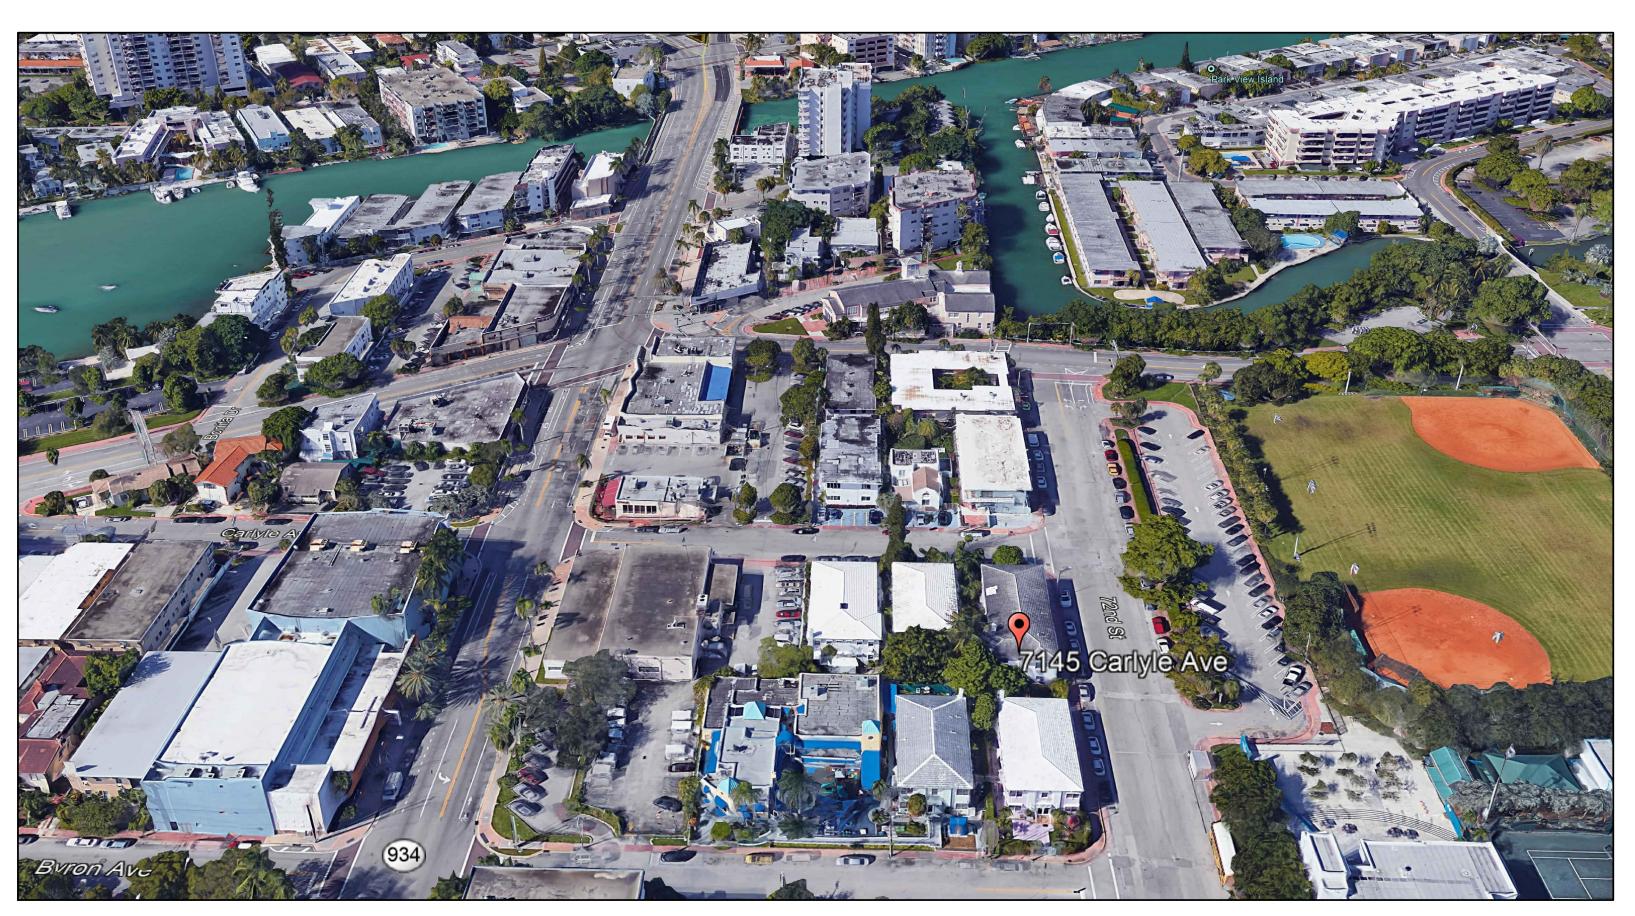


VIEW TOWARDS WEST

FINAL SUBMITTAL DRB 7145 CARLYLE AVE, 7144 BYRON AVE, MIAMI BEACH, FL 33141 72ND & PARK -CONTEXT -AERIAL VIEWS

DATE: 07/08/2019

AO-05

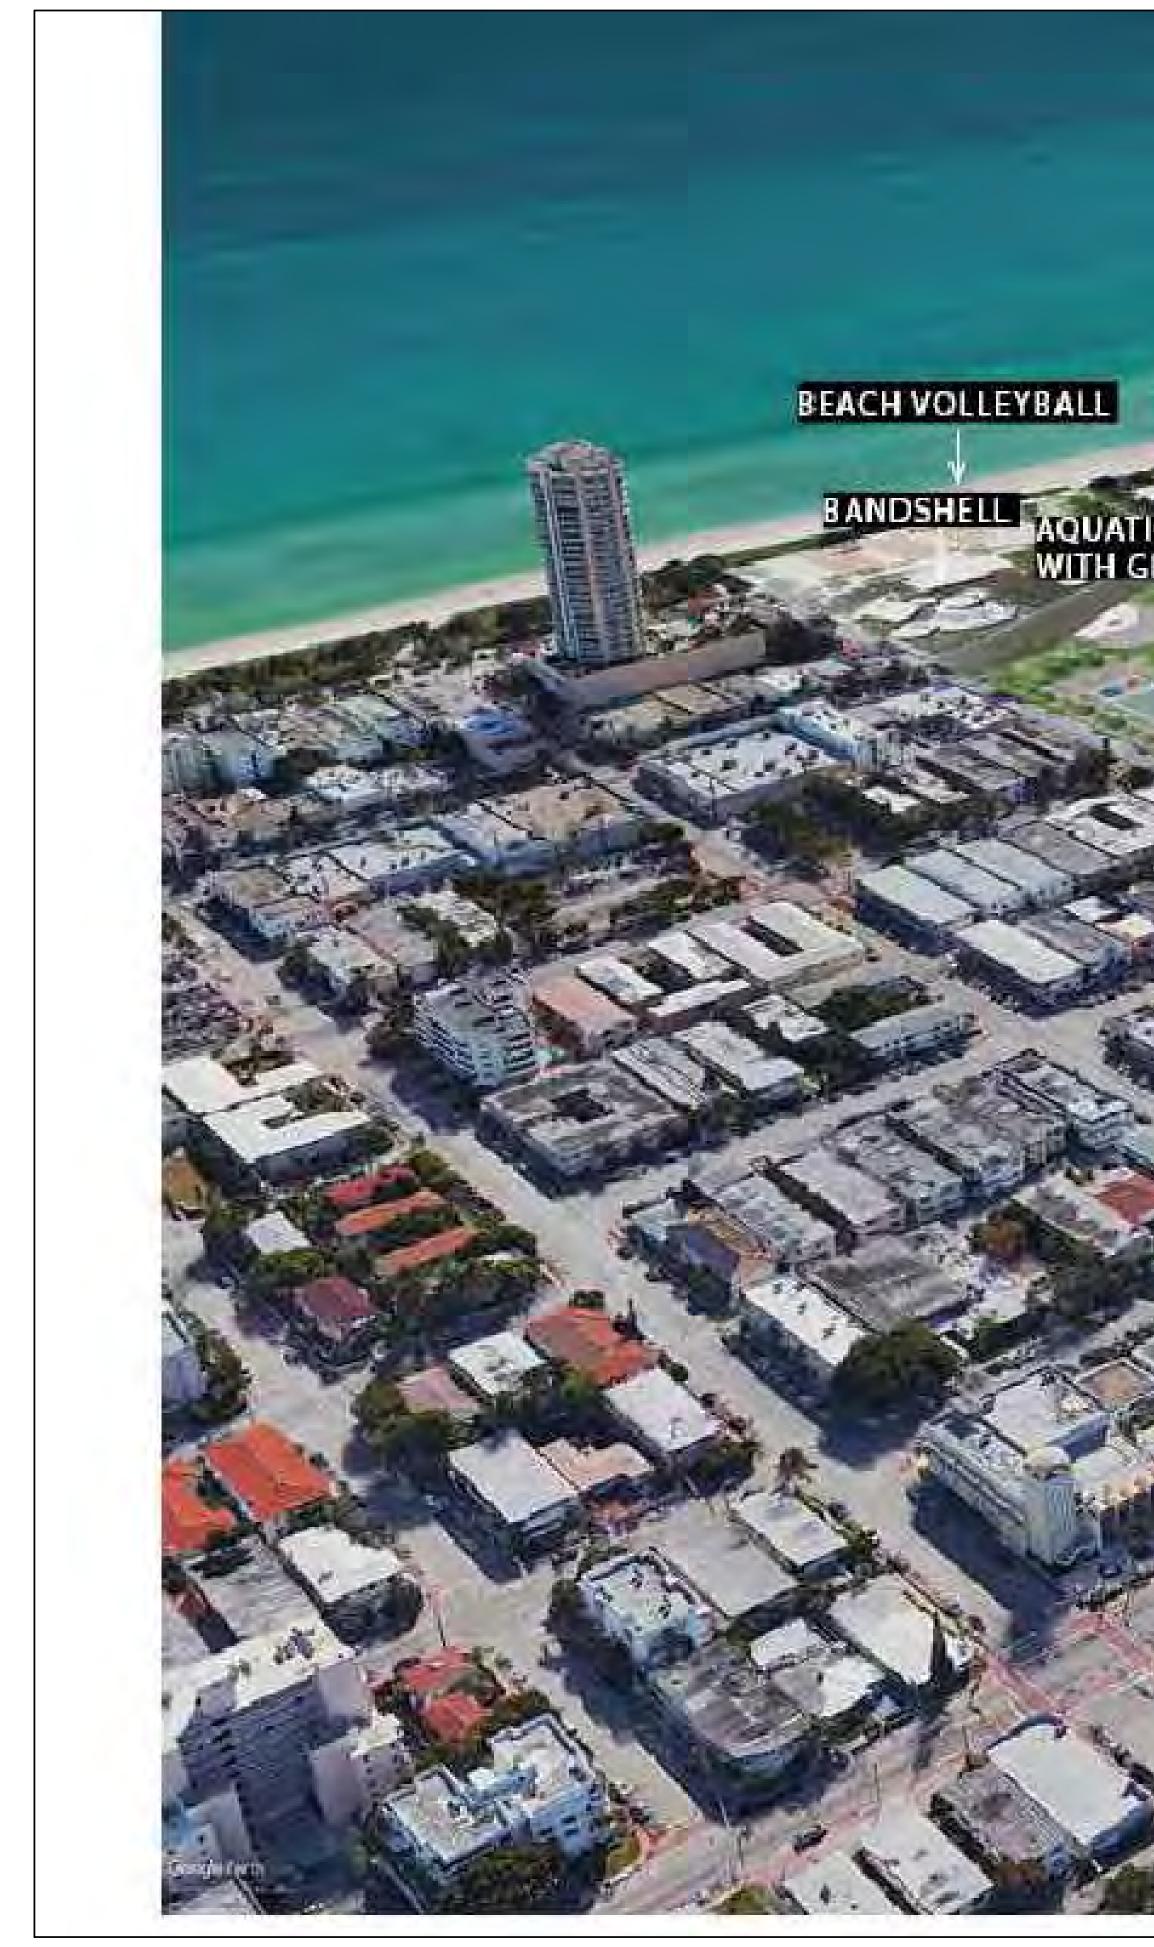

2900 Oak Avenue, Miami, FL 33133 T 305.372.1812 F 305.372.1175

No copies, transmissions, reproductions, or electronic manipulation of any portion of these drawings in whole or in part are to be made without the express written permission of Arquitectonica International. All designs indicated in these drawings are property of Arquitectonica International. All copyrights reserved (c) 2019. The data included in this study is conceptual in nature and will continue to be modified throughout the course of the projects development with the eventual integration of structural, MEP and life safety systems. As these are further refined, the numbers will be adjusted accordingly.

ELEVATED PARK AQUATIC AND CIVIC CENTER WITH GREEN SPACE

YOUTH CENTER TENNIS COURTS

SOCCER FIELD BASEBALL DIAMONDS

RECREATIONAL PATH

KAYAK LAUNCH

ARTTOWERS

FINAL SUBMITTAL DRB 7145 CARLYLE AVE, 7144 BYRON AVE, MIAMI BEACH, FL 33141

72ND & PARK -CONTEXT STUDY



A0-06



LOCATION MAP



VIEW 02

ARQUITECTONICA

2900 Oak Avenue, Miami, FL 33133 T 305.372.1812 F 305.372.1175

No copies, transmissions, reproductions, or electronic manipulation of any portion of these drawings in whole or in part are to be made without the express written permission of Arquitectonica International. All designs indicated in these drawings are property of Arquitectonica International. All copyrights reserved (c) 2019. The data included in this study is conceptual in nature and will continue to be modified throughout the course of the projects development with the eventual integration of structural, MEP and life safety systems. As these are further refined, the numbers will be adjusted accordingly.



VIEW 01



VIEW 03

FINAL SUBMITTAL DRB 7145 CARLYLE AVE, 7144 BYRON AVE, MIAMI BEACH, FL 33141

72ND & PARK -CONTEXT -STREET VIEWS

A0-07



LOCATION MAP



VIEW 05

ARQUITECTONICA

2900 Oak Avenue, Miami, FL 33133 T 305.372.1812 F 305.372.1175

No copies, transmissions, reproductions, or electronic manipulation of any portion of these drawings in whole or in part are to be made without the express written permission of Arquitectonica International. All designs indicated in these drawings are property of Arquitectonica International. All copyrights reserved (c) 2019. The data included in this study is conceptual in nature and will continue to be modified throughout the course of the projects development with the eventual integration of structural, MEP and life safety systems. As these are further refined, the numbers will be adjusted accordingly.



VIEW 04



VIEW 06

FINAL SUBMITTAL DRB 7145 CARLYLE AVE, 7144 BYRON AVE, MIAMI BEACH, FL 33141

72ND & PARK -CONTEXT-STREET VIEWS

A0-08


		FAR	Parking	
Roof Terr.	Amenities	1,027 SF		
Level 22	Residential	10,870 SF		
Level 21	Residential	10,870 SF		
Level 20	Residential	10,870 SF		
Level 19	Residential	10,870 SF		
Level 18	Residential	10,870 SF		
Level 17	Residential	10,870 SF		
Level 16	Residential	10,870 SF		
Level 15	Residential	10,870 SF		
Level 14	Residential	10,870 SF		
Level 13	Residential	10,870 SF		
Level 12	Residential	10,870 SF		
Level 11	Residential	10,870 SF		
Level 10	Residential	10,870 SF		
Level 09	Residential	10,870 SF		
Level 08	Residential	10,870 SF		
Level 07	Residential	10,870 SF		
Level 06M	Residential	10,870 SF		
Level 05	Resi/Amenities	12,636 SF		
Level 04	Residential	11,216 SF	63 Spaces	Parking
Level 03	Residential	11,216 SF	63 Spaces	Parking
Level 02	Residential	11,216 SF	63 Spaces	Parking
Mezz	Parking	1,019 SF	64 Spaces	Parking
Level 01	Retail	17,897 SF	16 Spaces	Parking
TOTAL		251,017 SF	269 Spaces	
	allowable	263,015 SF		
		11,998 SF		

2900 Oak Avenue, Miami, FL 33133 T 305.372.1812 F 305.372.1175

No copies, transmissions, reproductions, or electronic manipulation of any portion of these drawings in whole or in part are to be made without the express written permission of Arquitectonica International. All designs indicated in these drawings are property of Arquitectonica International. All copyrights reserved (c) 2019. The data included in this study is conceptual in nature and will continue to be modified throughout the course of the projects development with the eventual integration of structural, MEP and life safety systems. As these are further refined, the numbers will be adjusted accordingly.

FINAL SUBMITTAL DRB 7145 CARLYLE AVE, 7144 BYRON AVE, MIAMI BEACH, FL 33141 72ND & PARK -FAR DIAGRAMS



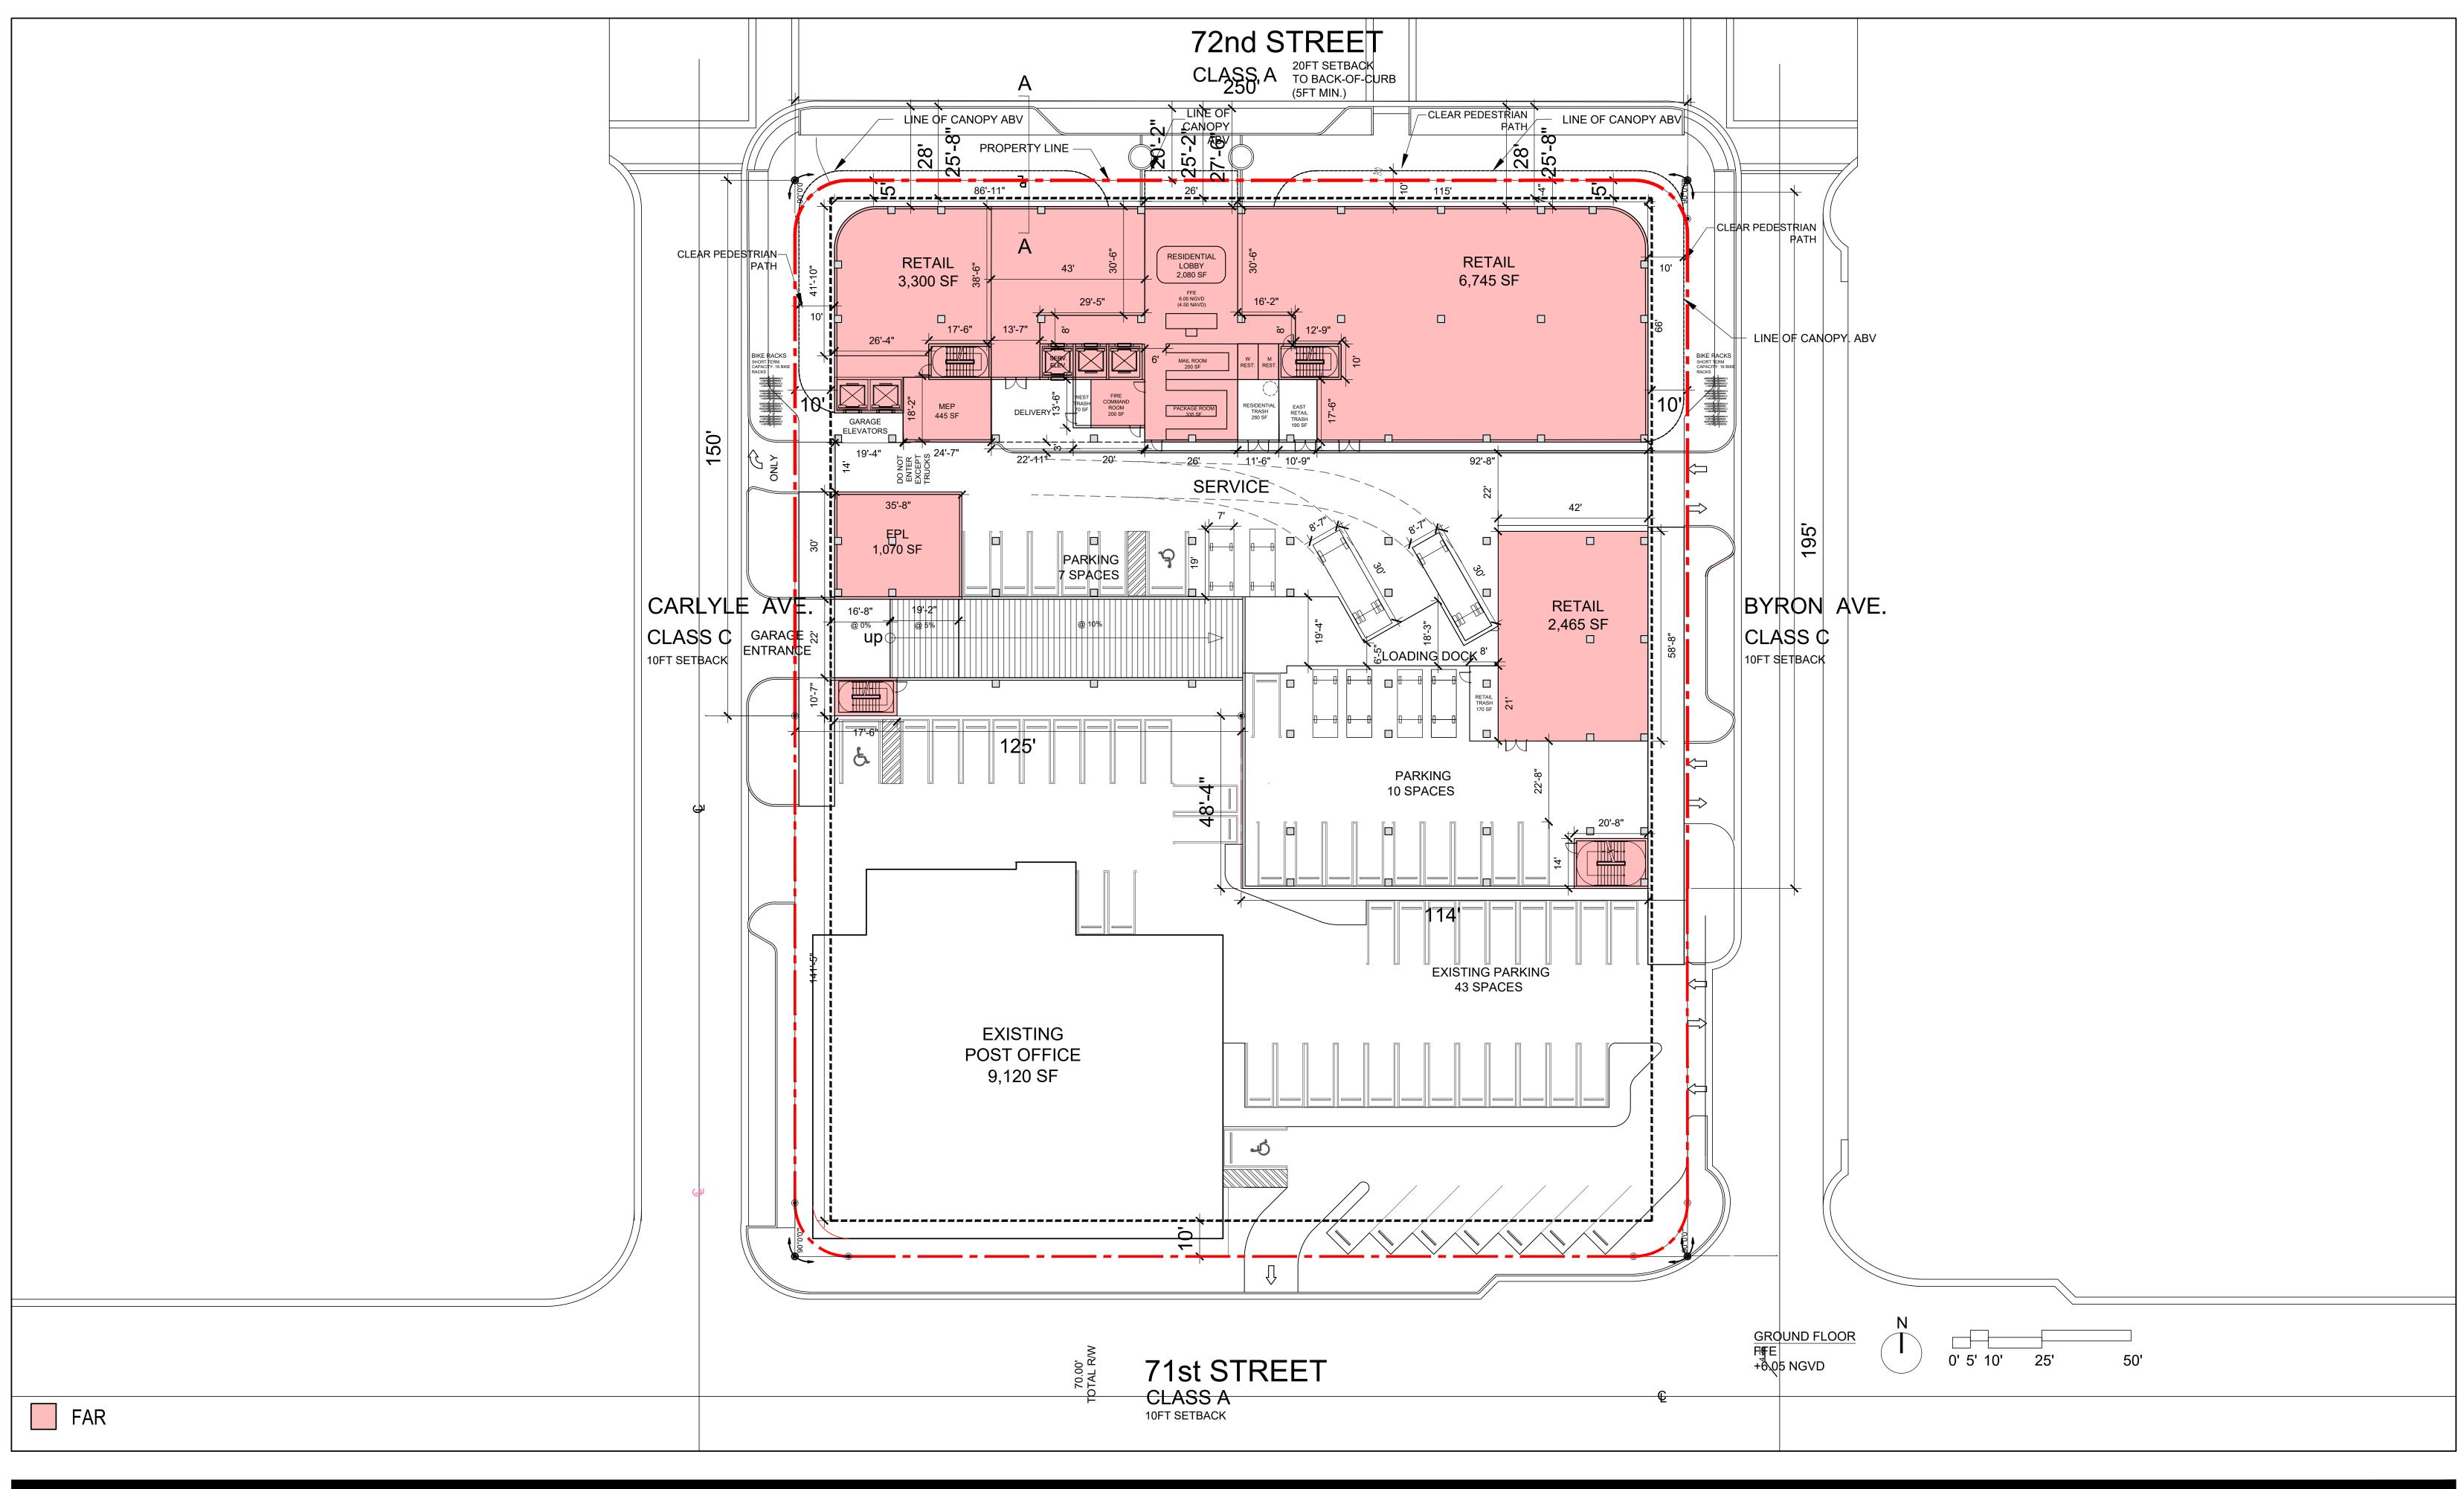


2900 Oak Avenue, Miami, FL 33133 T 305.372.1812 F 305.372.1175

No copies, transmissions, reproductions, or electronic manipulation of any portion of these drawings in whole or in part are to be made without the express written permission of Arquitectonica International. All designs indicated in these drawings are property of Arquitectonica International. All copyrights reserved (c) 2019. The data included in this study is conceptual in nature and will continue to be modified throughout the course of the projects development with the eventual integration of structural, MEP and life safety systems. As these are further refined, the numbers will be adjusted accordingly.

FINAL SUBMITTAL DRB 7145 CARLYLE AVE, 7144 BYRON AVE, MIAMI BEACH, FL 33141

A0-10

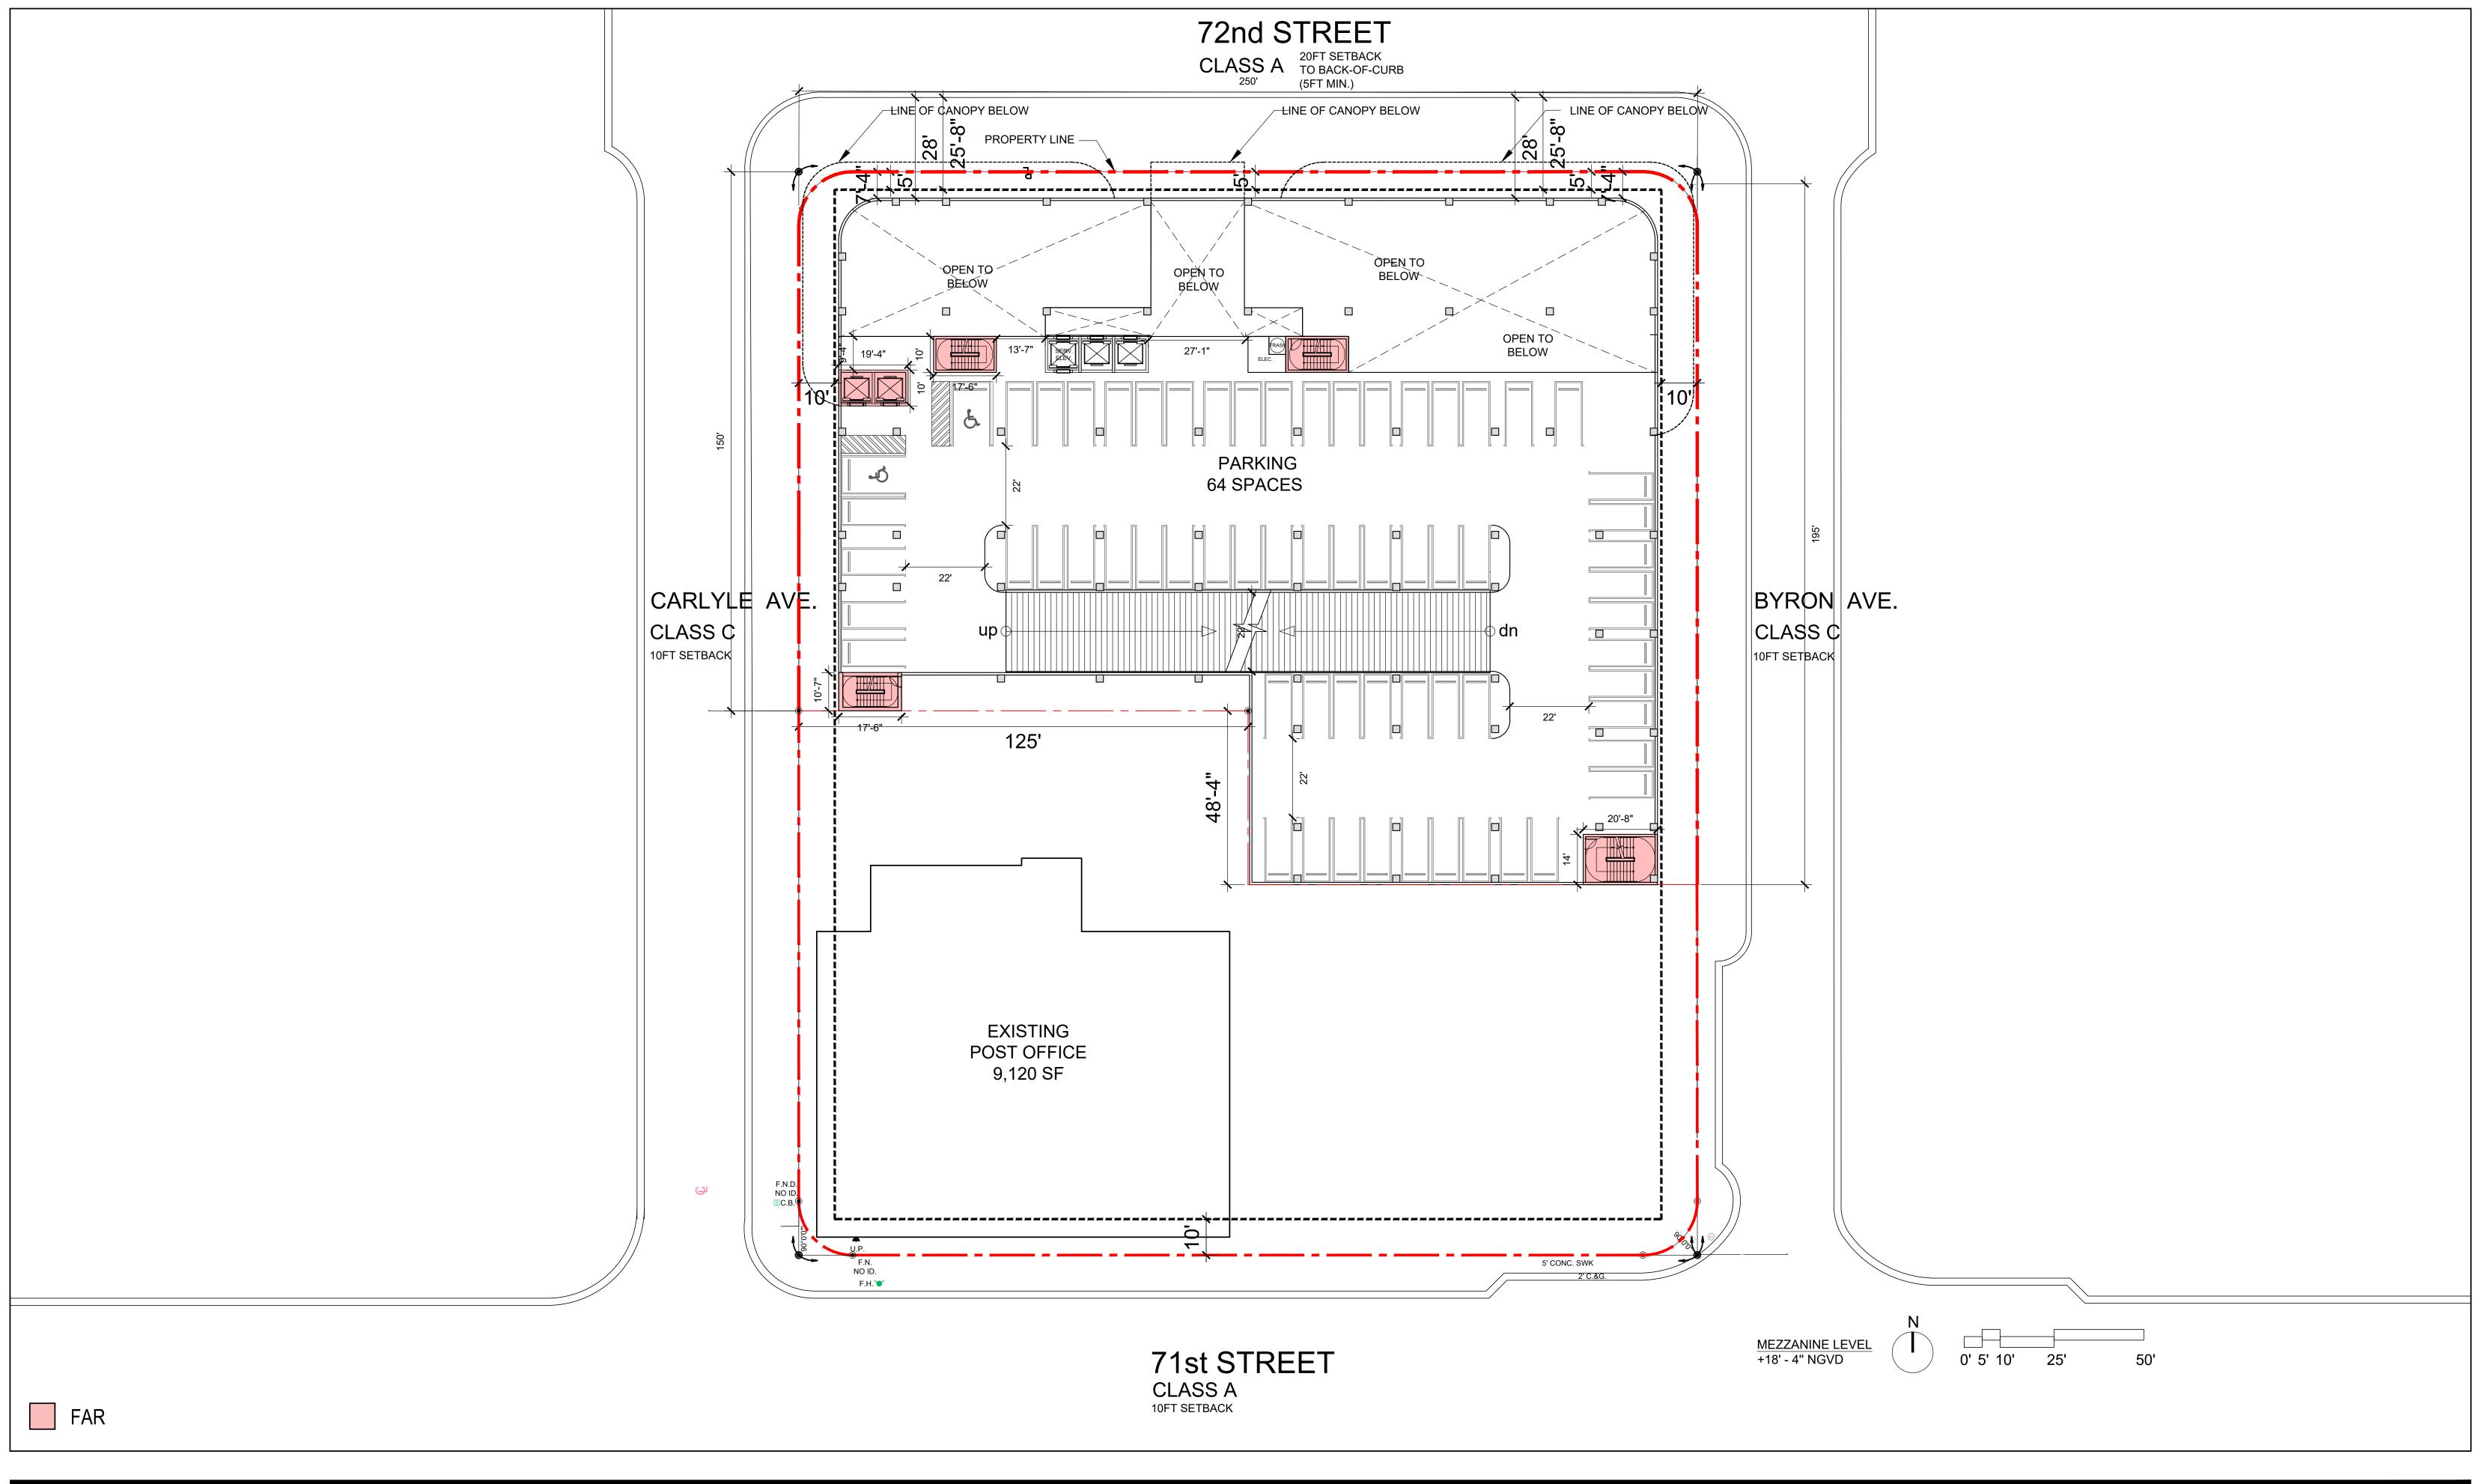

2900 Oak Avenue, Miami, FL 33133 T 305.372.1812 F 305.372.1175

No copies, transmissions, reproductions, or electronic manipulation of any portion of these drawings in whole or in part are to be made without the express written permission of Arquitectonica International. All designs indicated in these drawings are property of Arquitectonica International. All copyrights reserved (c) 2019. The data included in this study is conceptual in nature and will continue to be modified throughout the course of the projects development with the eventual integration of structural, MEP and life safety systems. As these are further refined, the numbers will be adjusted accordingly.

FINAL SUBMITTAL DRB 7145 CARLYLE AVE, 7144 BYRON AVE, MIAMI BEACH, FL 33141

72ND & PARK MEZZANINE L FAR DIAGRAM

AO-11