

These Design And Drawings Are The Copyrighted Property Of Revuelta Architecture International. P.A. and May Not Be Reproduced, Excerpted, or Modified Without Specific Written Consent of the Architect. The Contractor Must Check And Verify All Dimensions Of The Job And Be Responsible For Same. Reporting Any Discrepancies To The Architects Before Commencing Work. Drawings Not To Be Scaled. This Blueprint Shall Be Used For ARCHITECTURAL PURPOSES ONLY. PARK AVENUE HOTEL - 355 19th Street - Miami Beach, FL 33139 - Date: 12/29/2019

NOT FOR CONSTRUCTION


PARK AVENUE



BASEMENT LEVEL | 1

TOTAL FAR FOR THIS LEVEL: 1,893.98 SF SCALE 1/16"=1'-0"

PARK AVENUE

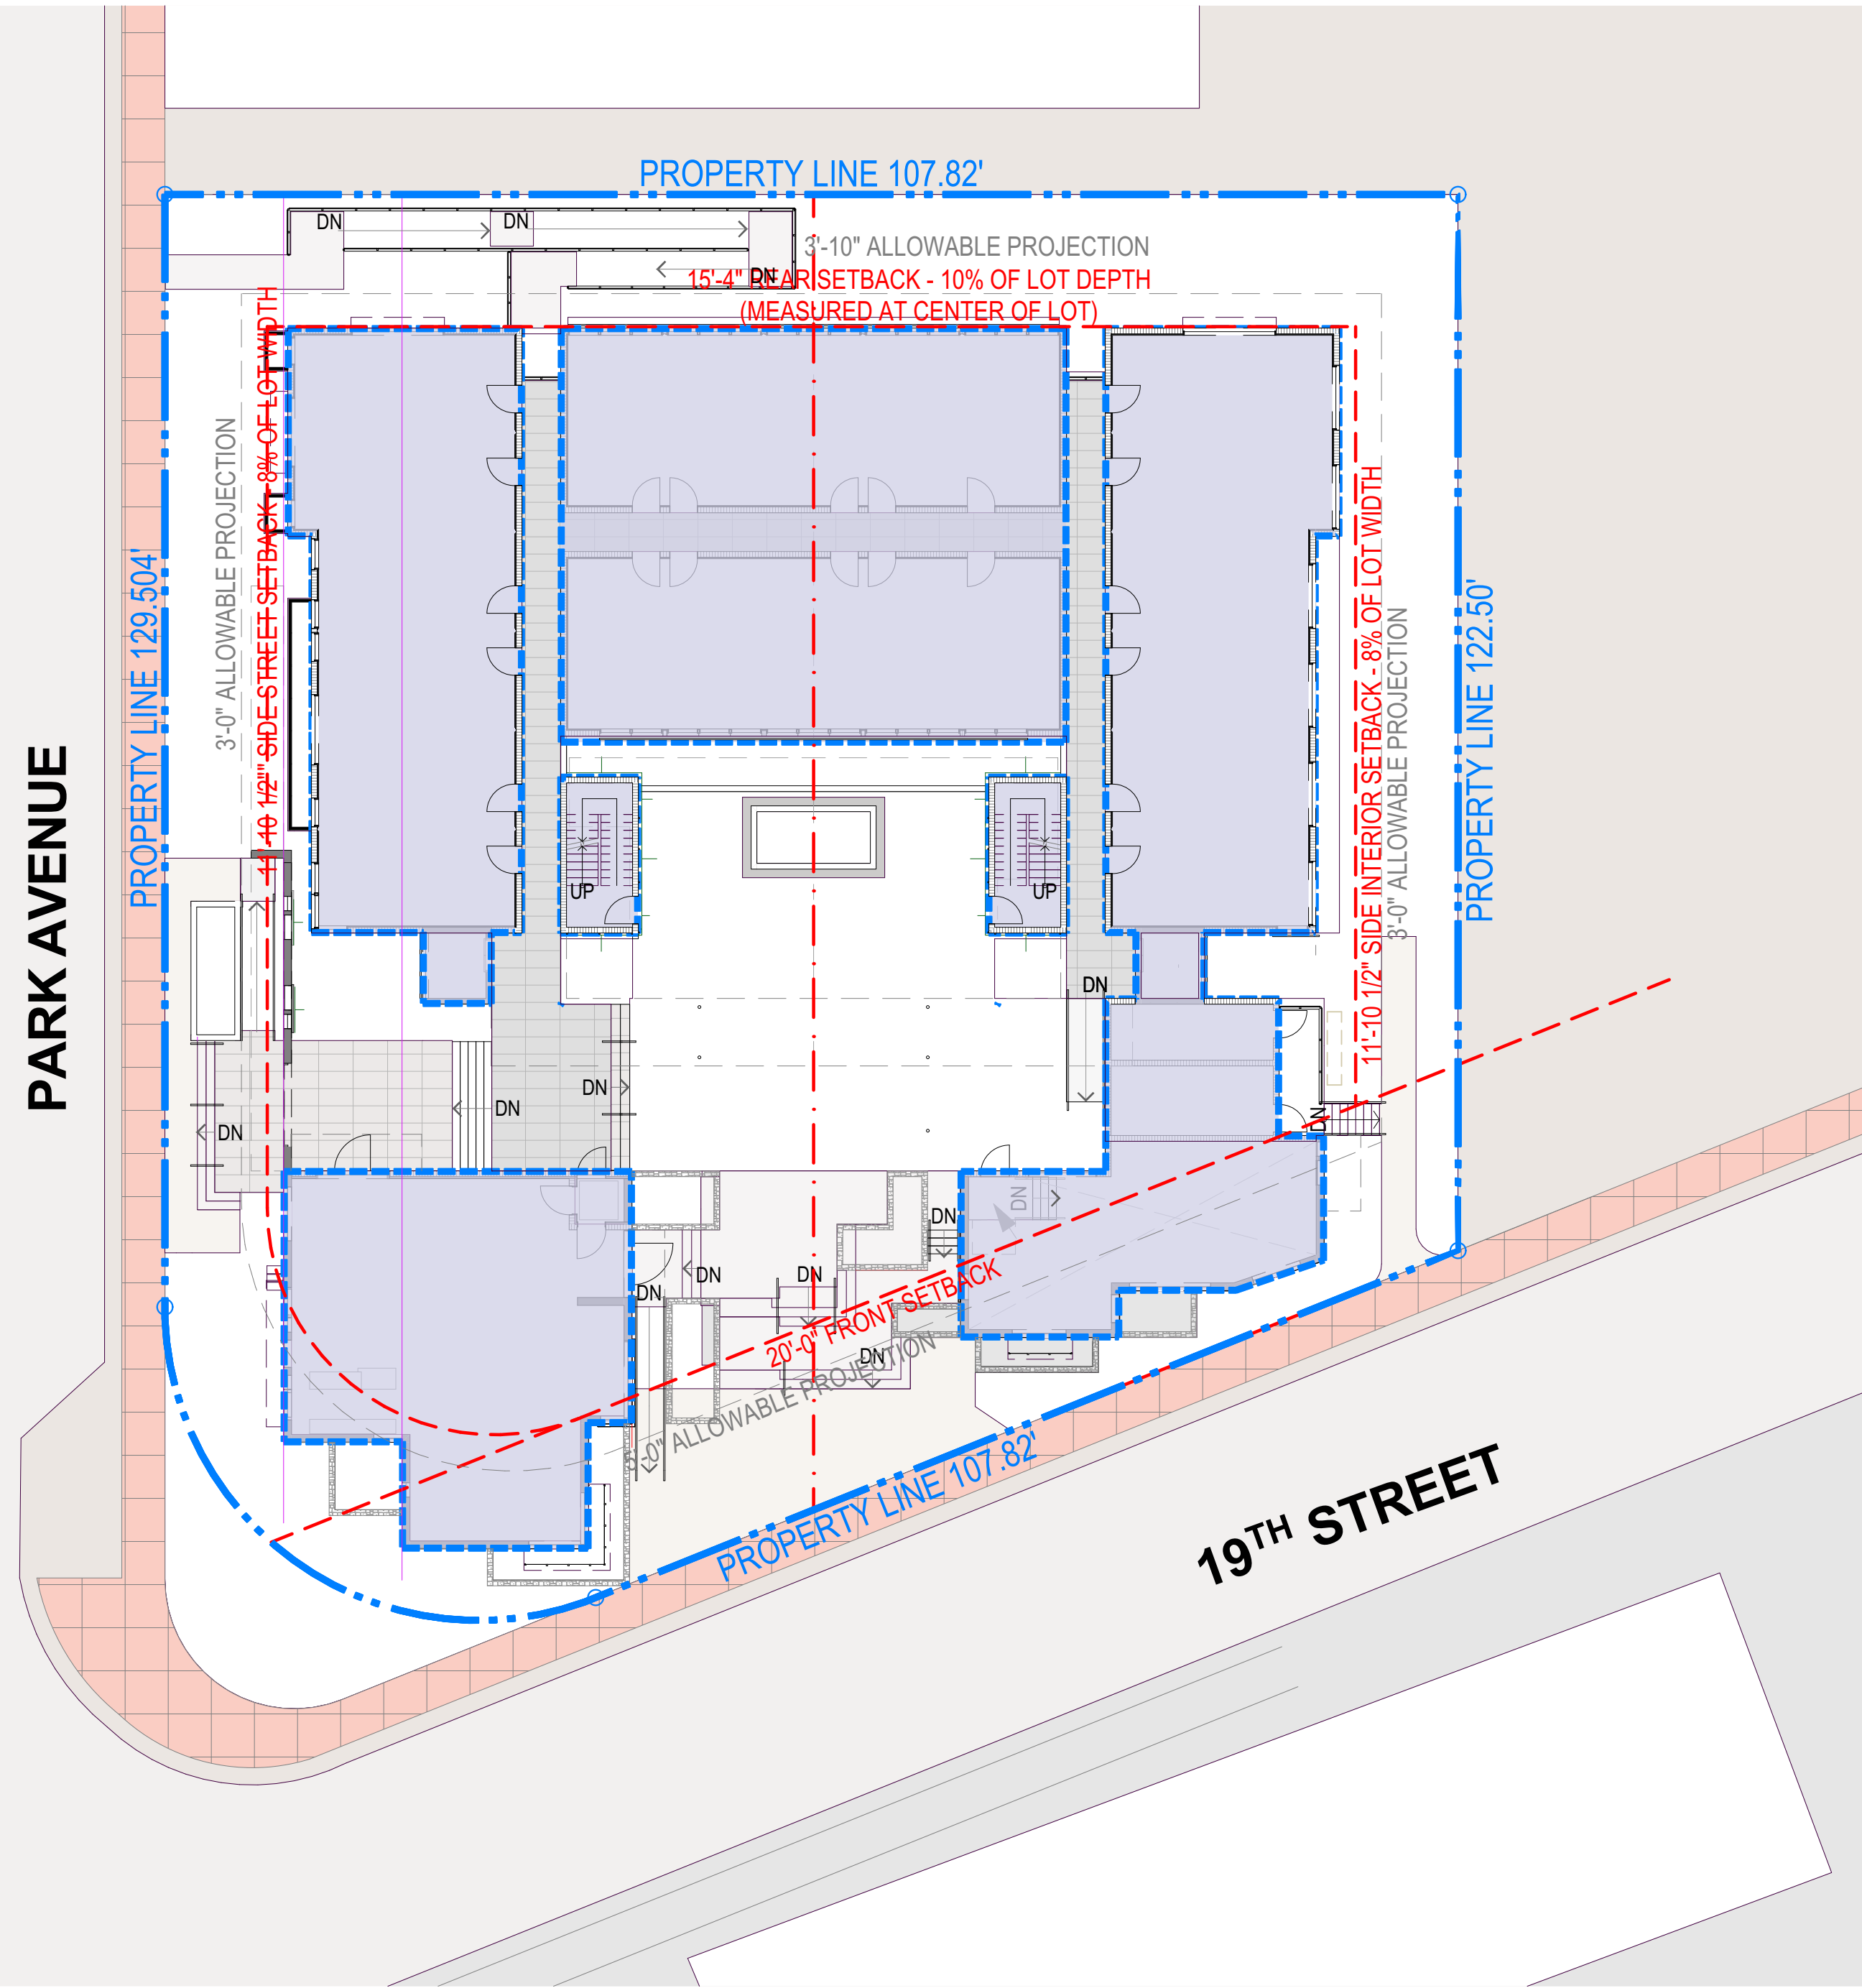

GROUND FLOOR LEVEL | 2
LOBBY / COURTYARD / GUESTROOMS

TOTAL FAR FOR THIS LEVEL: 9,392.90 SF SCALE 1/16"=1'-0"

revuelta
architecture
international

Miami
Santiago, Chile

revuelta-architecture.com

2950 SW 27TH AVE
SUITE 1110
MIAMI, FL 33139
T: 305.590.5000
F: 305.590.5040

Project

PARK AVE. HOTEL


355 19th Street
MIAMI BEACH, FLORIDA 33139

Revisions

Owner Information

BUSLAM
960 ARTHUR GODFREY Rd. #
206
MIAMI BEACH, FLORIDA 33140
1.888.515.3107

Consultant

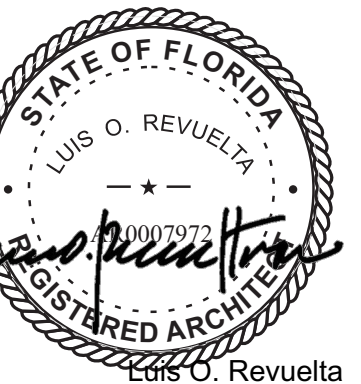

Luis O. Revuelta
AR-0007972

HPB SUBMITTAL

Date
07/29/2019
Scale
AS SHOWN
Project No.
1822
Sheet Name
F.A.R. ENLARGED
Sheet No.

A-018

MIAMI BEACH, FLORIDA 33139

visions

USLAM

60 ARTHUR GODFREY Rd. # 206
AMI BEACH, FLORIDA 33140
1.888.515.3107

consultant



Date _____

11/29/2019

Scale

SHOWN

Project No.

1822

Set Name

LARGED

Sheet No.




119

19

A-019

SCALE 1/16"=1'-0"


SCALE 1/16"=1'-0"

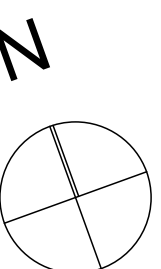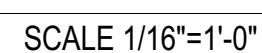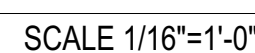

These Design And Drawings Are The Copyrighted Property Of Revelluta Architecture International. P.A. and May Not Be Reproduced Except with Specific Written Consent of the Architect.
The Contractor Must Check And Verify All Dimensions Of The Job And Be Responsible For Same. Reporting Any Discrepancies To The Architects Before Commencing work. Drawings Not to be Sealed.
File: BIMcloud Basic for ARCHICAD 2D18122 PARK AV 1822 PARK AV HOTEL - by mqueodoz - Date: 7/29/2019

NOT FOR CONSTRUCTION

These Design And Drawings Are The Copyrighted Property Of Revuelta Architecture International, P.A. and May Not Be Reproduced, Excerpted, or Used in Any Manner Without the Written Consent of the Architect. The Contractor Must Check And Verify All Dimensions Of The Job And Be Responsible For Same. Reporting Any Discrepancies To The Architects Before Commencing Work. Drawings Not To Be Scaled. The Blueprint Shall Be The Basis For ARCHITECTURAL RECORD. PARK AVENUE HOTEL - 38 MADISON - DATE: 1/29/2019

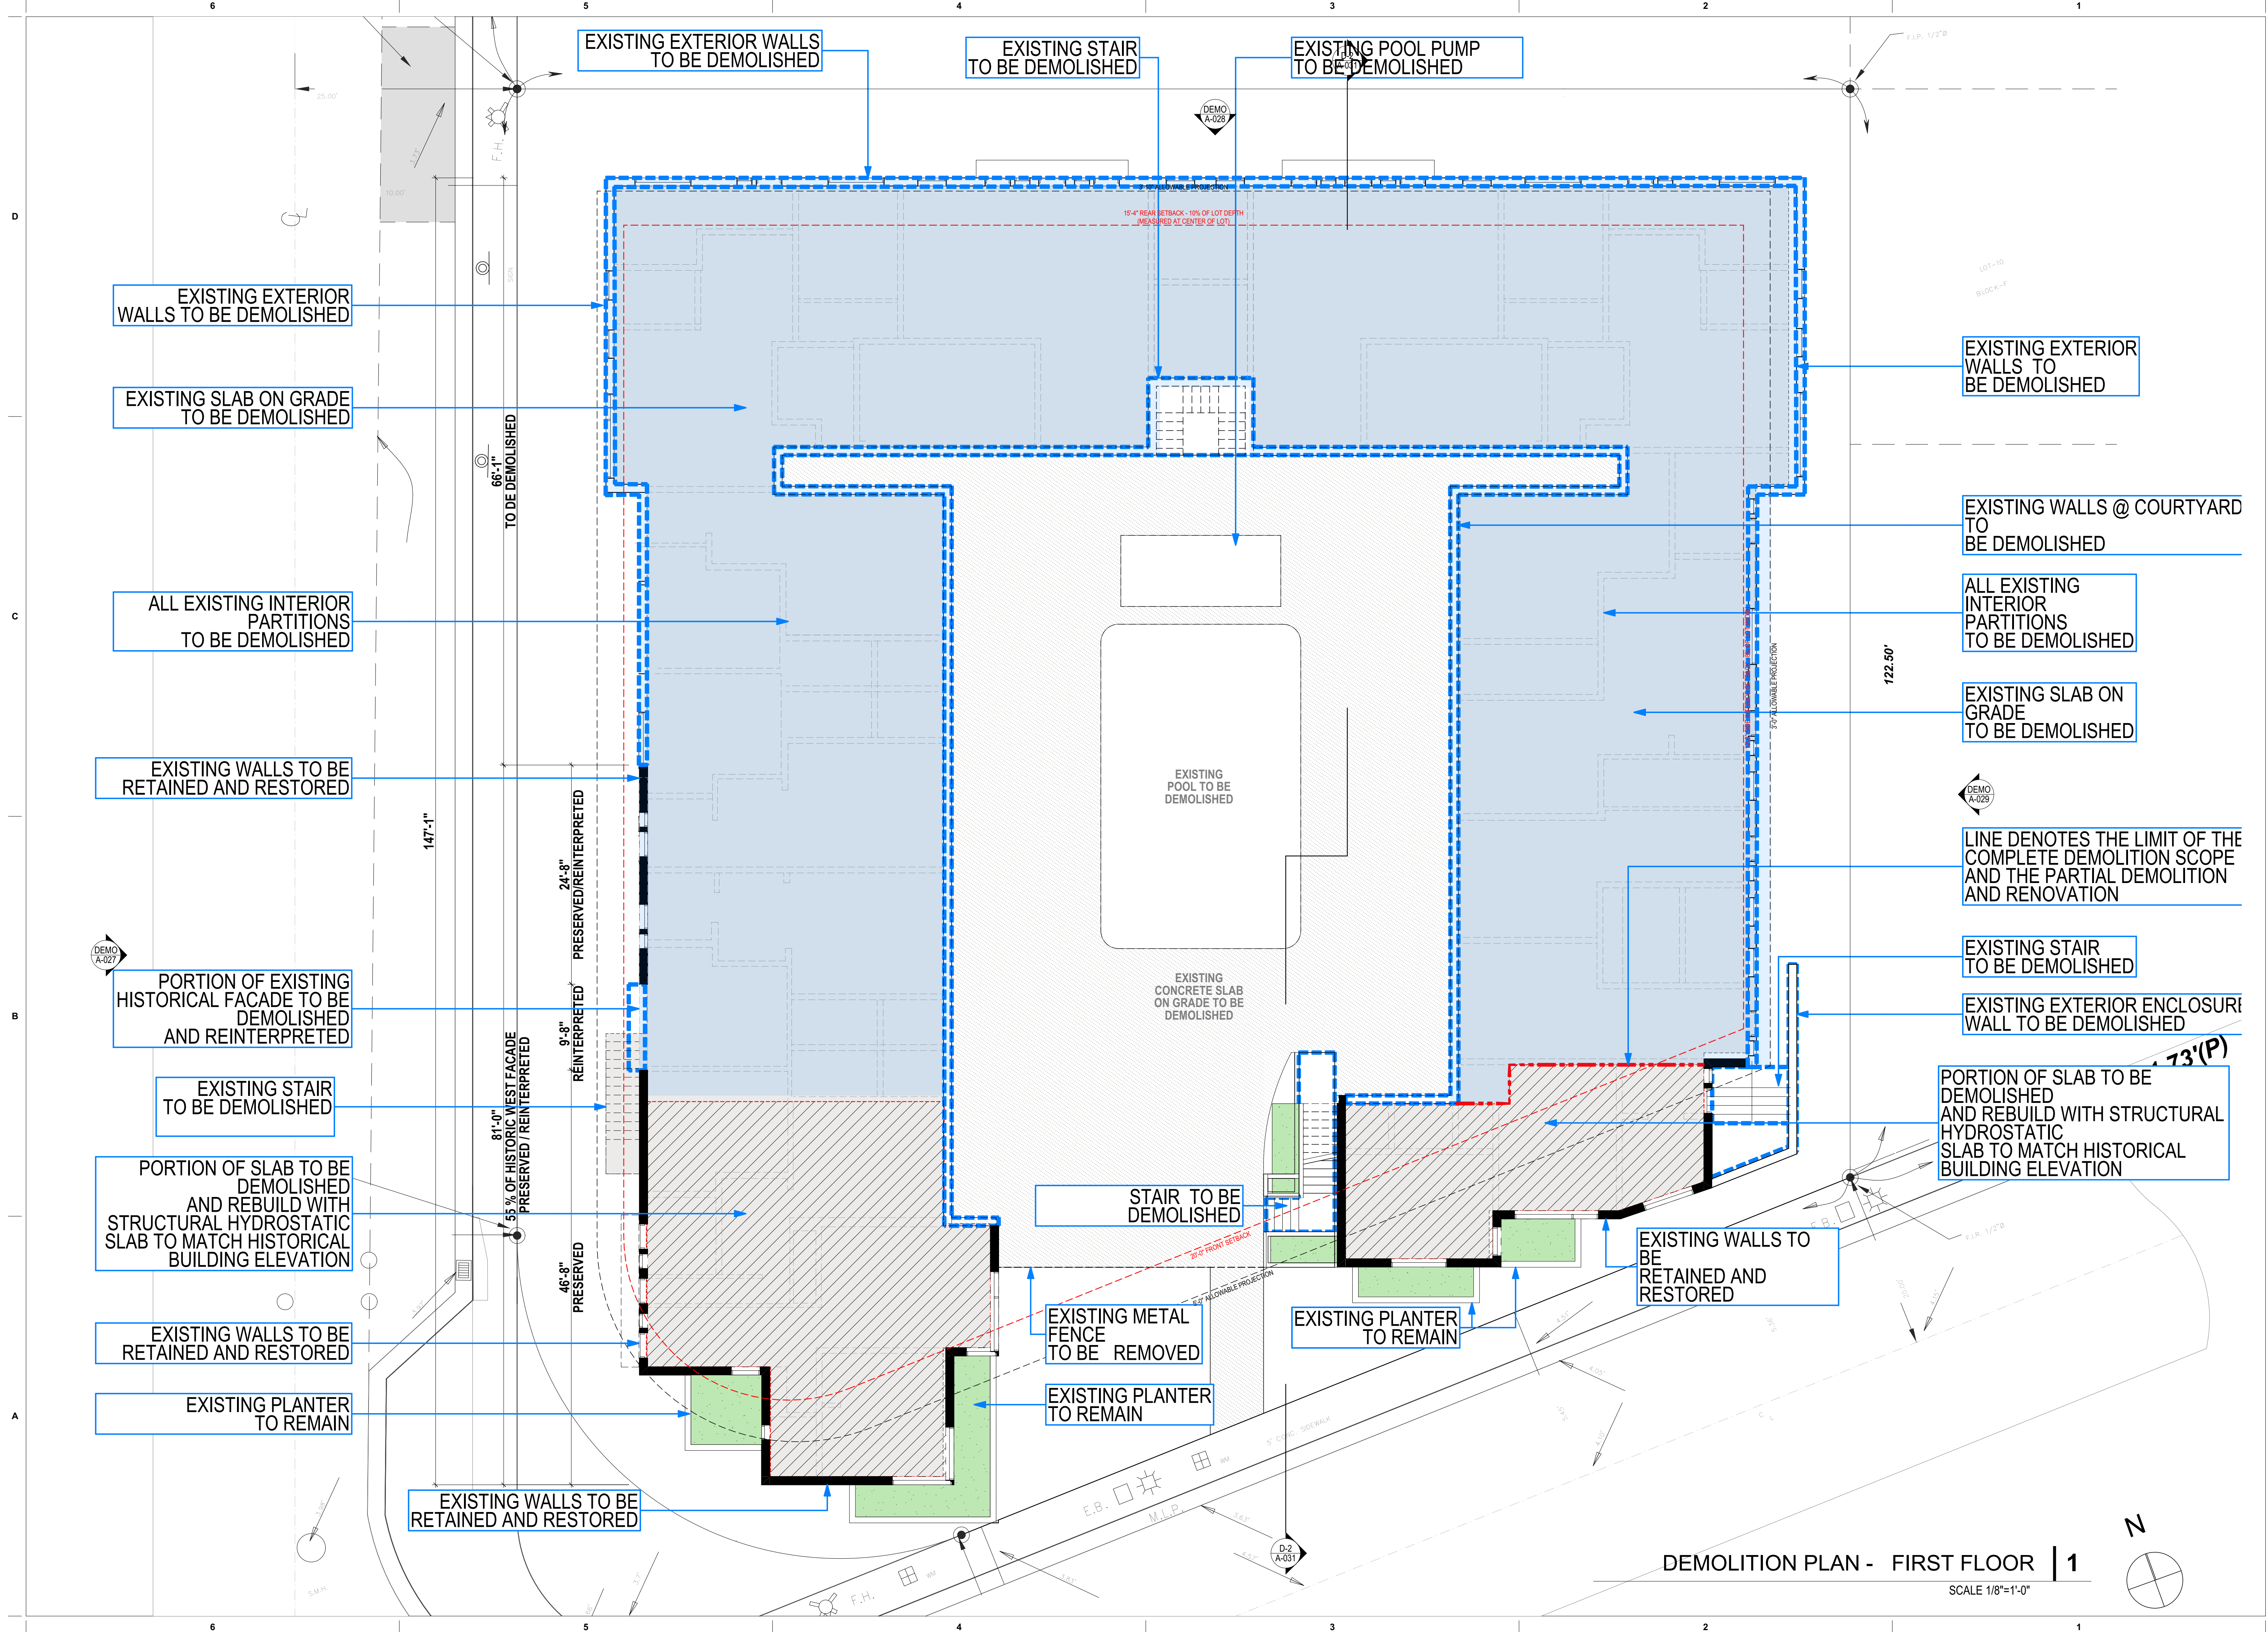

revuelta

architecture
international

Miami
Santiago, Chile

revuelta-architecture.com

2950 SW 27TH AVE
SUITE 1110
MIAMI, FL 33133
T: 305.590.5000
F: 305.590.5040

Project

PARK AVE. HOTEL

365 - 19th Street
MIAMI BEACH, FLORIDA 33139

Revisions

Owner Information

BUSLAM

960 ARTHUR GODFREY Rd. #
206
MIAMI BEACH, FLORIDA 33140
1.888.515.3107

Consultant

STATE OF FLORIDA
LUS O. REVUELTA
REGISTERED ARCHITECT

LUS O. Revuelta
AR-0007972


HPB SUBMITTAL

Date
07/29/2019
Scale
AS SHOWN
Project No.
1822
Sheet Name
DEMOLITION PLANS
Sheet No.

A-022

NOT FOR CONSTRUCTION

These Design And Drawings Are The Copyrighted Property Of Revuelta Architecture International, P.A. and May Not Be Reproduced Except with Specific Written Consent of the Architect. The Contractor Must Check And Verify All Dimensions Of The Job And Be Responsible For Same. Reporting Any Discrepancies To The Architects Before Commencing Work. Drawings Not To Be Scaled. This Blueprint Shall Be Used For ARCHITECTURAL PURPOSES ONLY. PARK AVENUE HOTEL - 355 MIAMI BEACH - DATE: 1/28/2019

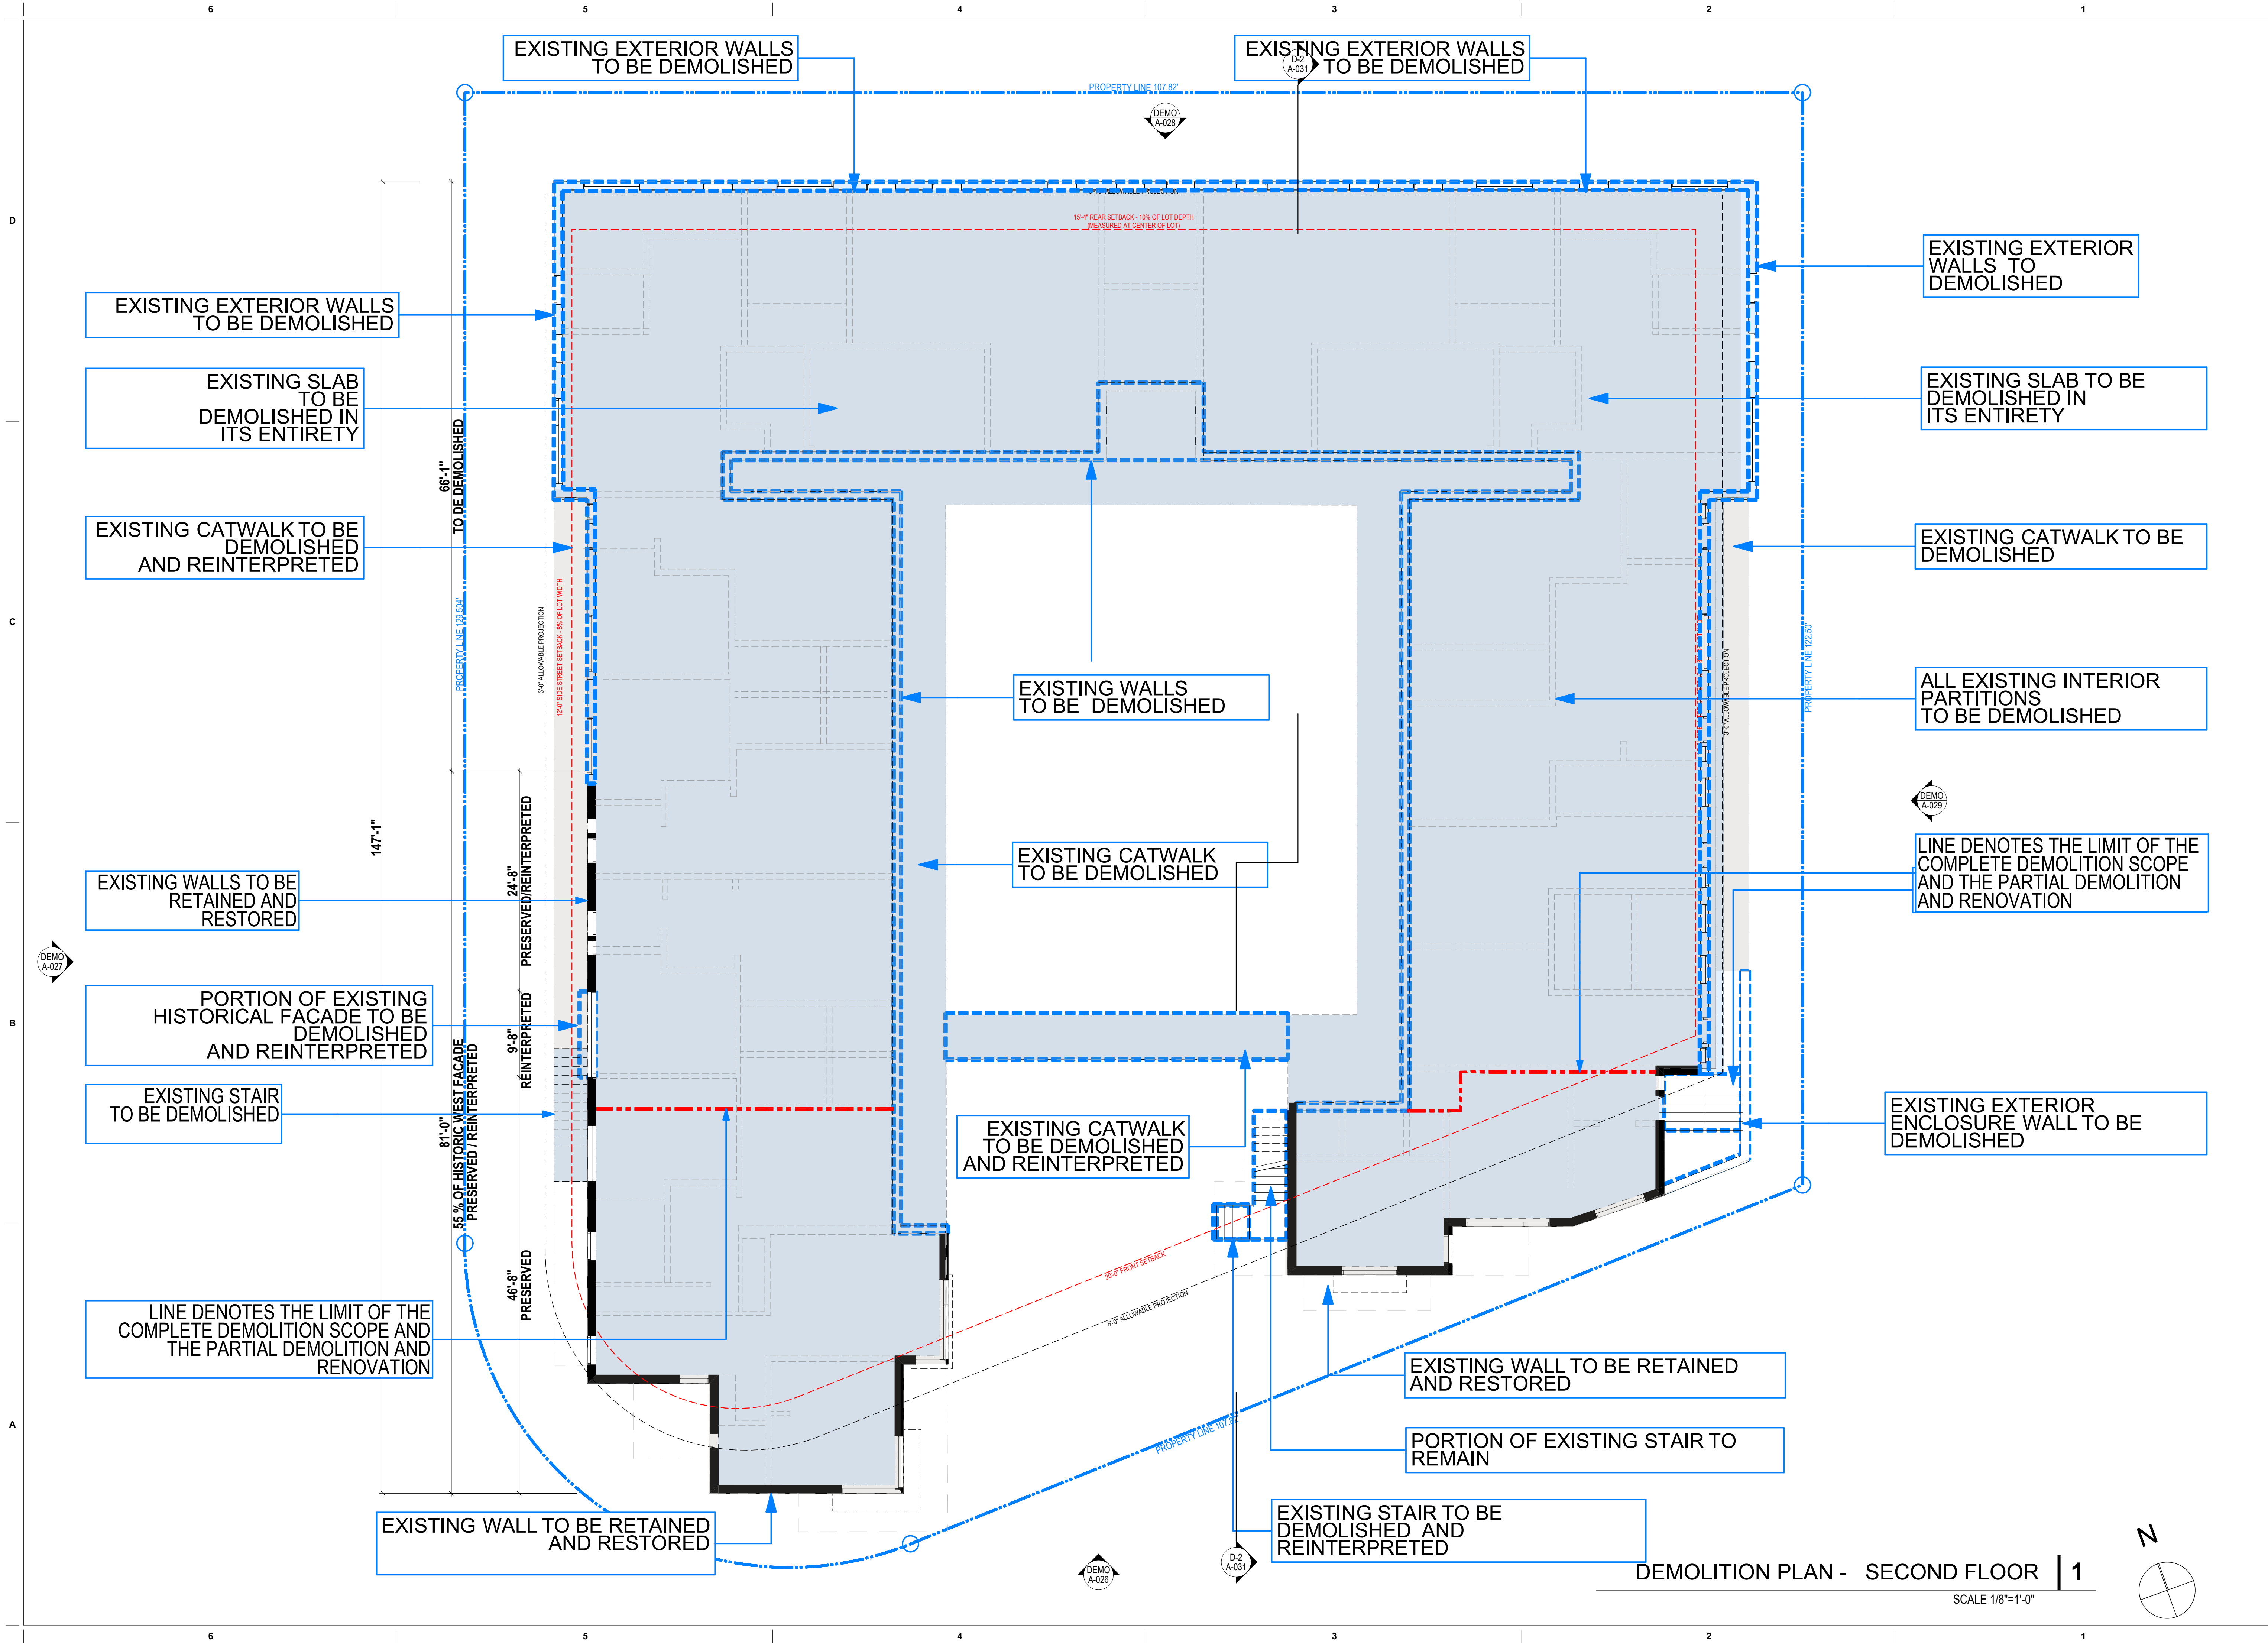

PARK AVE. HOTEL

355 - 19th Street
MIAMI BEACH, FLORIDA 33139


Revisions

Owner Information

BUSLAM

960 ARTHUR GODFREY Rd. #
206
MIAMI BEACH, FLORIDA 33140
1.888.515.3107

Consultant

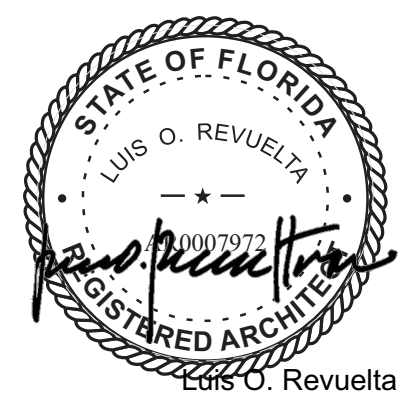

Luis O. Revuelta

AR-0007972

HPB SUBMITTAL

Date

07/29/2019

Scale

AS SHOWN

Project No.

1822

Sheet Name

DEMOLITION PLANS

Sheet No.

A-023

355 19th. Street
MIAMI BEACH, FLORIDA 33139


Revisions

Owner Information

BUSLAM

960 ARTHUR GODFREY Rd. #
206
MIAMI BEACH, FLORIDA 33140
1.888.515.3107

Consultant

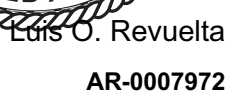

HPB SUBMITTAL

Date _____

07/29/2019

Scale
AS SHOWN

Project No.

1822

Sheet Name

PLAN - ROOF

Sheet No.

A-024



