



NOT FOR CONSTRUCTION

These Design And Drawings Are The Copyrighted Property Of Revuelta Architecture International P.A. and May Not Be Reproduced, Copied, or Transmitted in Any Form or by Any Means, Electronic or Mechanical, Without the Prior Written Consent of the Architect. The Contractor Must Check And Verify All Dimensions Of The Job And Be Responsible For Any Discrepancies To The Architects Before Commencing Work. Drawings Not to be Scaled. This Blueprint Shall Be Valid For ARCHITECT 22/1822 PARK AVE HOTEL - 59 MADISON - DATE 1/29/2019

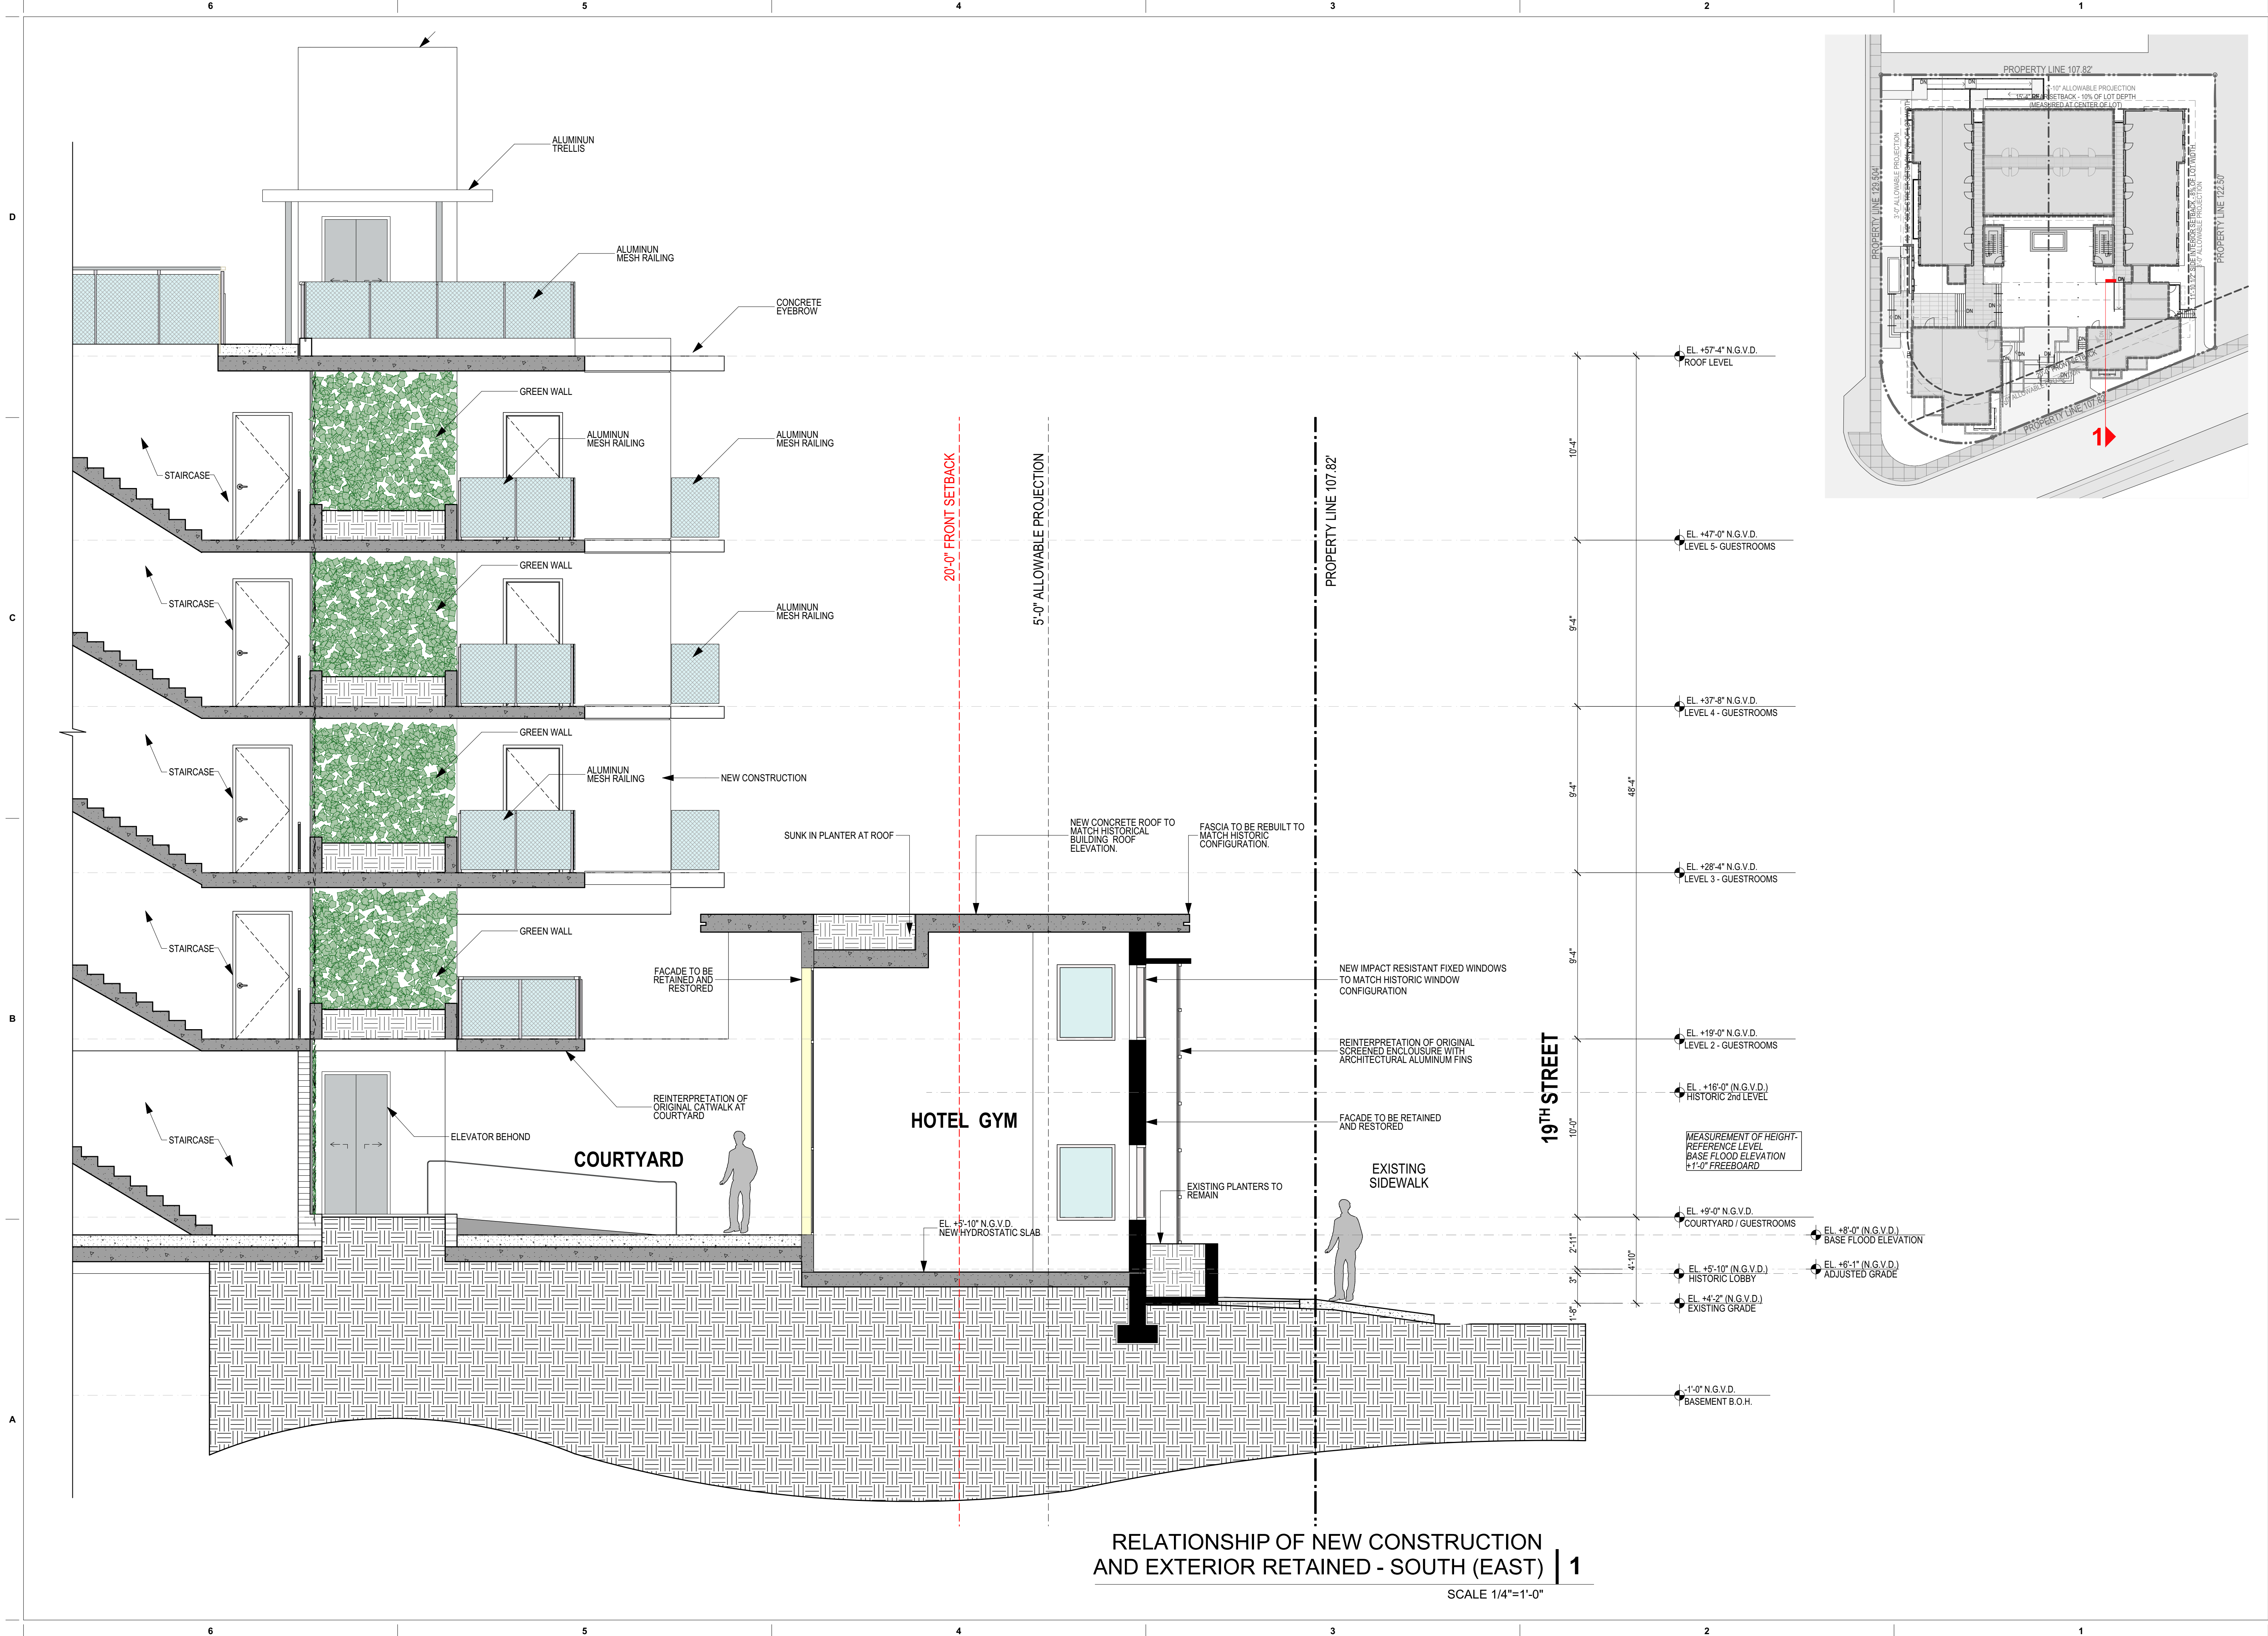

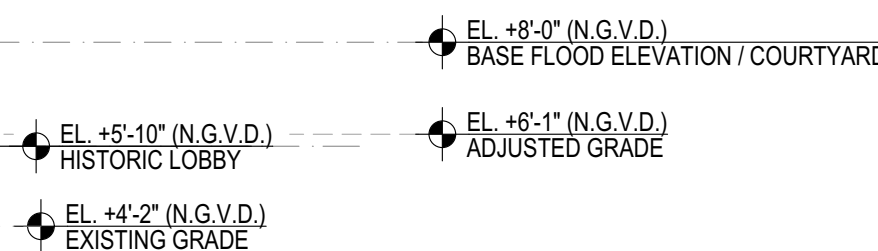

SCALE 1/4"=1'-0'

These Design And Drawings Are The Copyrighted Property Of Revuelta Architecture International P.A. and May Not Be Reproduced Except With Specific Written Consent of the Architect. The Contractor Must Check And Verify All Dimensions Of The Job And Be Responsible For Same, Reporting Any Discrepancies To The Architects Before Commencing work. Drawings Not to be Scaled. The BIM/CAD: RAL BIM Server 1, 1 (Midwest Division of the ARCHICAD 22/2018) DRAWING: RAL_AVI_1822_PARK_AVI/HOTEL - Bu requeste - Date: 7/29/2019

NOT FOR CONSTRUCTION

These Design And Drawings Are The Copyrighted Property Of Revuelta Architecture International. P.A. and May Not Be Reproduced, Excerpted, or Modified in Any Manner Without the Written Consent of the Architect. The Contractor Must Check And Verify All Dimensions Of The Job And Be Responsible For Any Discrepancies To The Architects Before Commencing Work. Drawings Not To Be Scaled. This Blueprint, Part 1, Shall Serve As A Guide Only. It Is Not To Be Used For Construction. Date: 12/29/2019



FRONT VIEW - 19th. STREET | 1
N.T.S.

revuelta
architecture
international

Miami
Santiago, Chile

revuelta-architecture.com

2950 SW 27TH AVE
SUITE 110
MIAMI, FL 33133
T: 305.590.5000
F: 305.590.1040

Project

PARK AVE. HOTEL

355 - 19th Street
MIAMI BEACH, FLORIDA 33139

Revisions

Owner Information

BUSLAM
960 ARTHUR GODFREY Rd., #
206
MIAMI BEACH, FLORIDA 33140
1.888.515.3107

Consultant

Luis O. Revuelta
AR-0007972

HPB SUBMITTAL

Date
07/29/2019
Scale
AS SHOWN
Project No.
1822
Sheet Name
FRONT VIEW AT 19th. STREET
Sheet No.

A-035

NOT FOR CONSTRUCTION



VIEW FROM CORNER OF PARK AVE. AND 19th. STREET
LOOKING NORTH-EAST | 1
N.T.S.

revuelta
architecture
international

Miami
Santiago, Chile

revuelta-architecture.com

2950 SW 27TH AVE
SUITE 1110
MIAMI, FL 33133
T: 305.590.5000
F: 305.590.5040

Project

PARK AVE. HOTEL

355 - 19th Street
MIAMI BEACH, FLORIDA 33139

Revisions

Owner Information

BUSLAM

960 ARTHUR GODFREY Rd. # 206
MIAMI BEACH, FLORIDA 33140
1.888.515.3107

Consultant



Luis O. Revuelta
AR-0007972

HPB SUBMITTAL

Date
07/29/2019
Scale
AS SHOWN
Project No.
1822
Sheet Name
VIEW AT PARK AVE
Sheet No.

A-036

NOT FOR CONSTRUCTION



VIEW OF BREEZEWAY AND DROP-OFF AREA AT PARK AVE. | 1
N.T.S.

revuelta
architecture
international

Miami
Santiago, Chile

revuelta-architecture.com

2950 SW 27TH AVE
SUITE 110
MIAMI, FL 33139
T: 305.590.5000
F: 305.590.5040

Project

PARK AVE. HOTEL

365 - 19th Street
MIAMI BEACH, FLORIDA 33139


Revisions

Owner Information

BUSLAM

960 ARTHUR GODFREY Rd., #
206
MIAMI BEACH, FLORIDA 33140
1.888.515.3107

Consultant

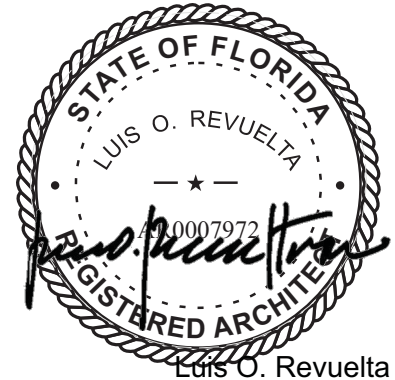

Luis O. Revuelta
AR-0007972

HPB SUBMITTAL

Date

07/29/2019

Scale

AS SHOWN

Project No.

1822

Sheet Name

3D VIEWS

Sheet No.

A-037

NOT FOR CONSTRUCTION

6

5

4


3

2

1




NEW CONSTRUCTION - SMOOTH
STUCCO PAINT FINISH- WHITE

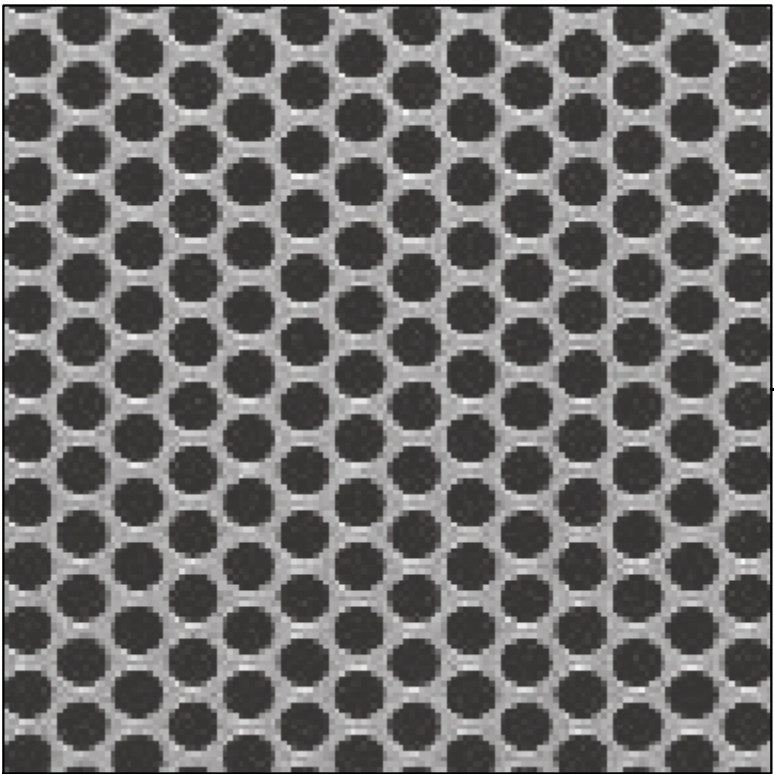


PERFORATED METAL-
McNICHOLS OR SIMILAR



RAILING DETAIL

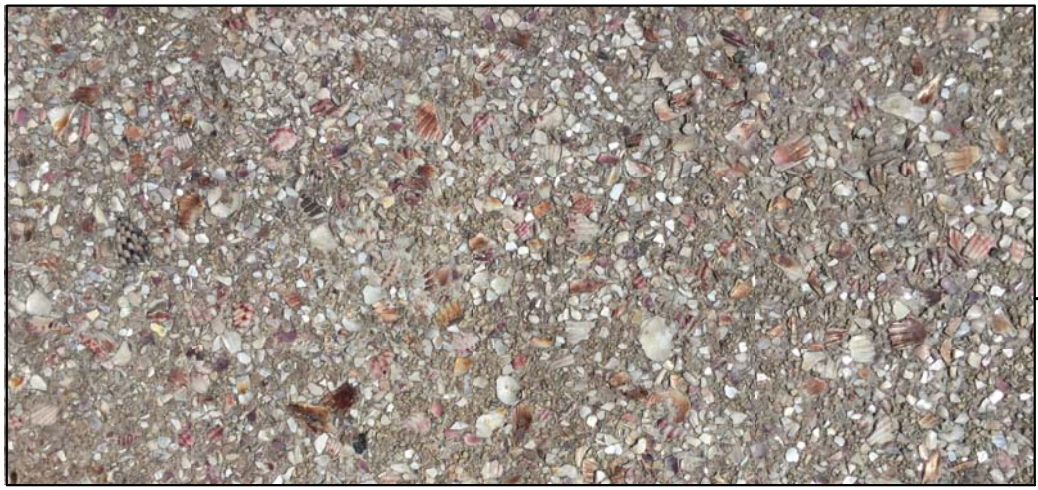


24"x24" CONCRETE PAVERS WITH CRUSHED
SHELLS INSIDE PROPERTY. MIAMI BEACH
STANDARD RED CONCRETE ON SIDE WALK

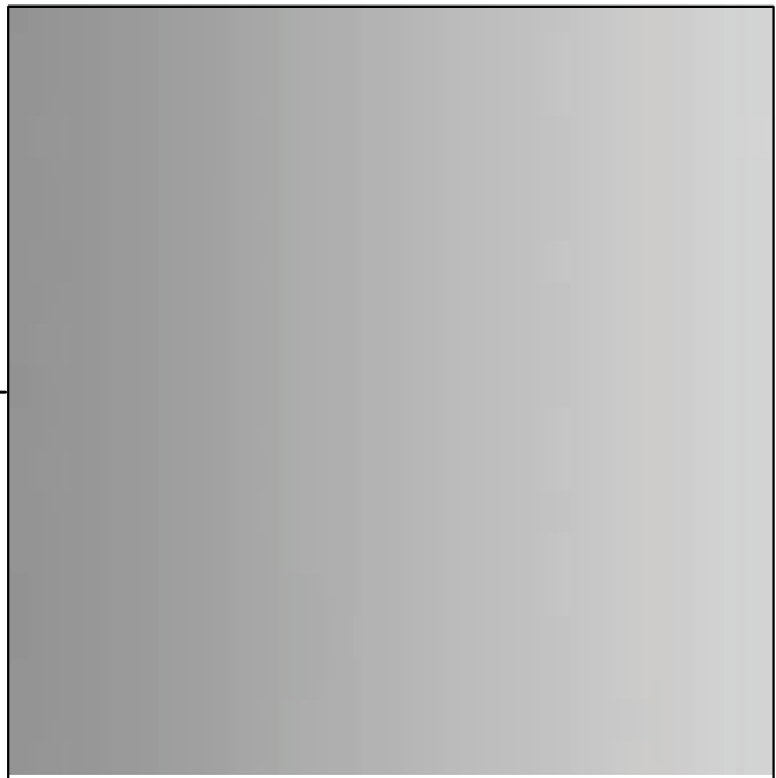

ALUMINUM FRAMES-
ARCADIA SILVER OR SIMILAR



LAMINATED GLASS-
VIRACON OR SIMILAR- GREEN

 

HISTORIC BUILDINGS - SMOOTH
STUCCO PAINT FINISH-
BENJAMIN MOORE 302



EXISTING ORCHARD STONE PLANTERS
TO MANTAIN AND RESTORE

These Design And Drawings Are The Copyrighted Property Of Revuelta Architecture International. P.A. and May Not Be Reproduced Except with Specific Written Consent of the Architect.
The Contractor Must Check And Verify All Dimensions Of The Job And Be Responsible For Same. Reporting Any Discrepancies To The Architects Before Commencing work. Drawings Not to be Scaled.
This Blueprint, Not Bill Sheet, Is - Bluecolor Basic for ARCHICAD 27/1822 - PARK AVE HOTEL - 9/1/2019 - 17/29/2019