


NOT FOR CONSTRUCTION

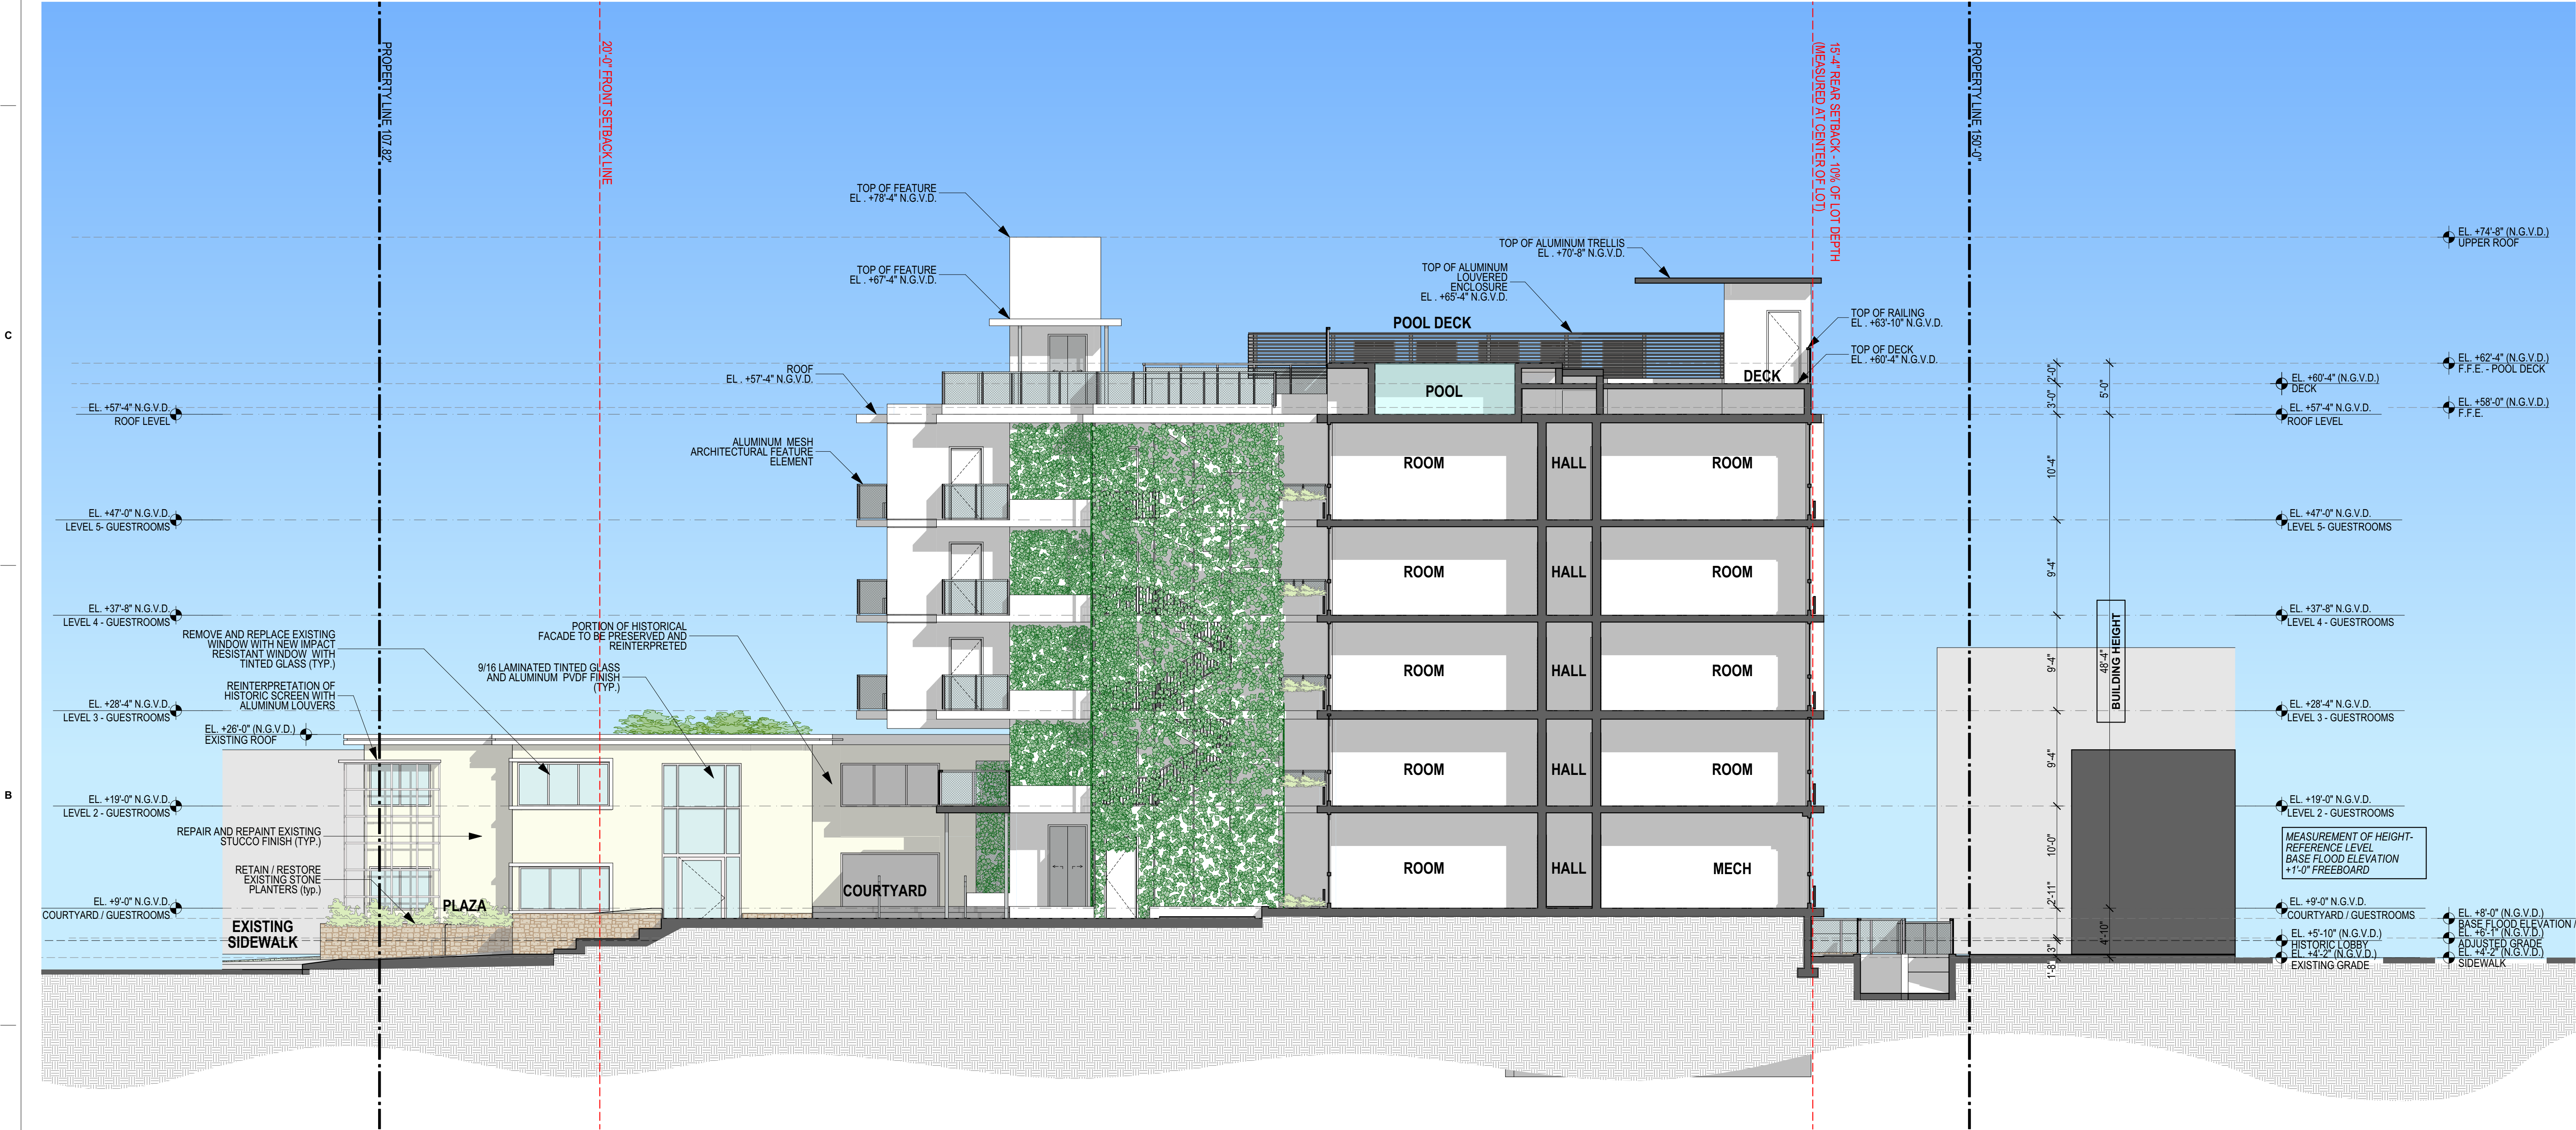

BUILDING SECTION A-A' | 1
SCALE 1/8"=1'-0"

PARK AVE. HOTEL


365 - 19th Street
MIAMI BEACH, FLORIDA 33139

Revisions

Owner Information

BUSLAM
960 ARTHUR GODFREY Rd. # 206
MIAMI BEACH, FLORIDA 33140
1.888.515.3107

Consultant

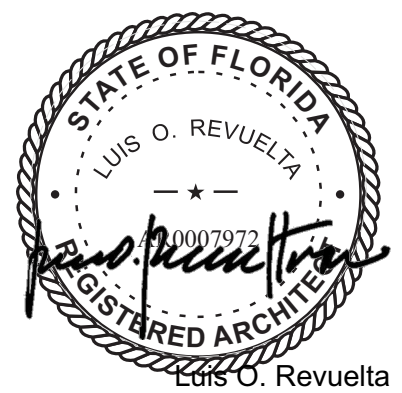

Luis O. Revuelta
AR-0007972


HPB SUBMITTAL

Date
07/29/2019
Scale
AS SHOWN
Project No.
1822
Sheet Name
SECTION A
Sheet No.

A-501

NOT FOR CONSTRUCTION

D
C
B
A

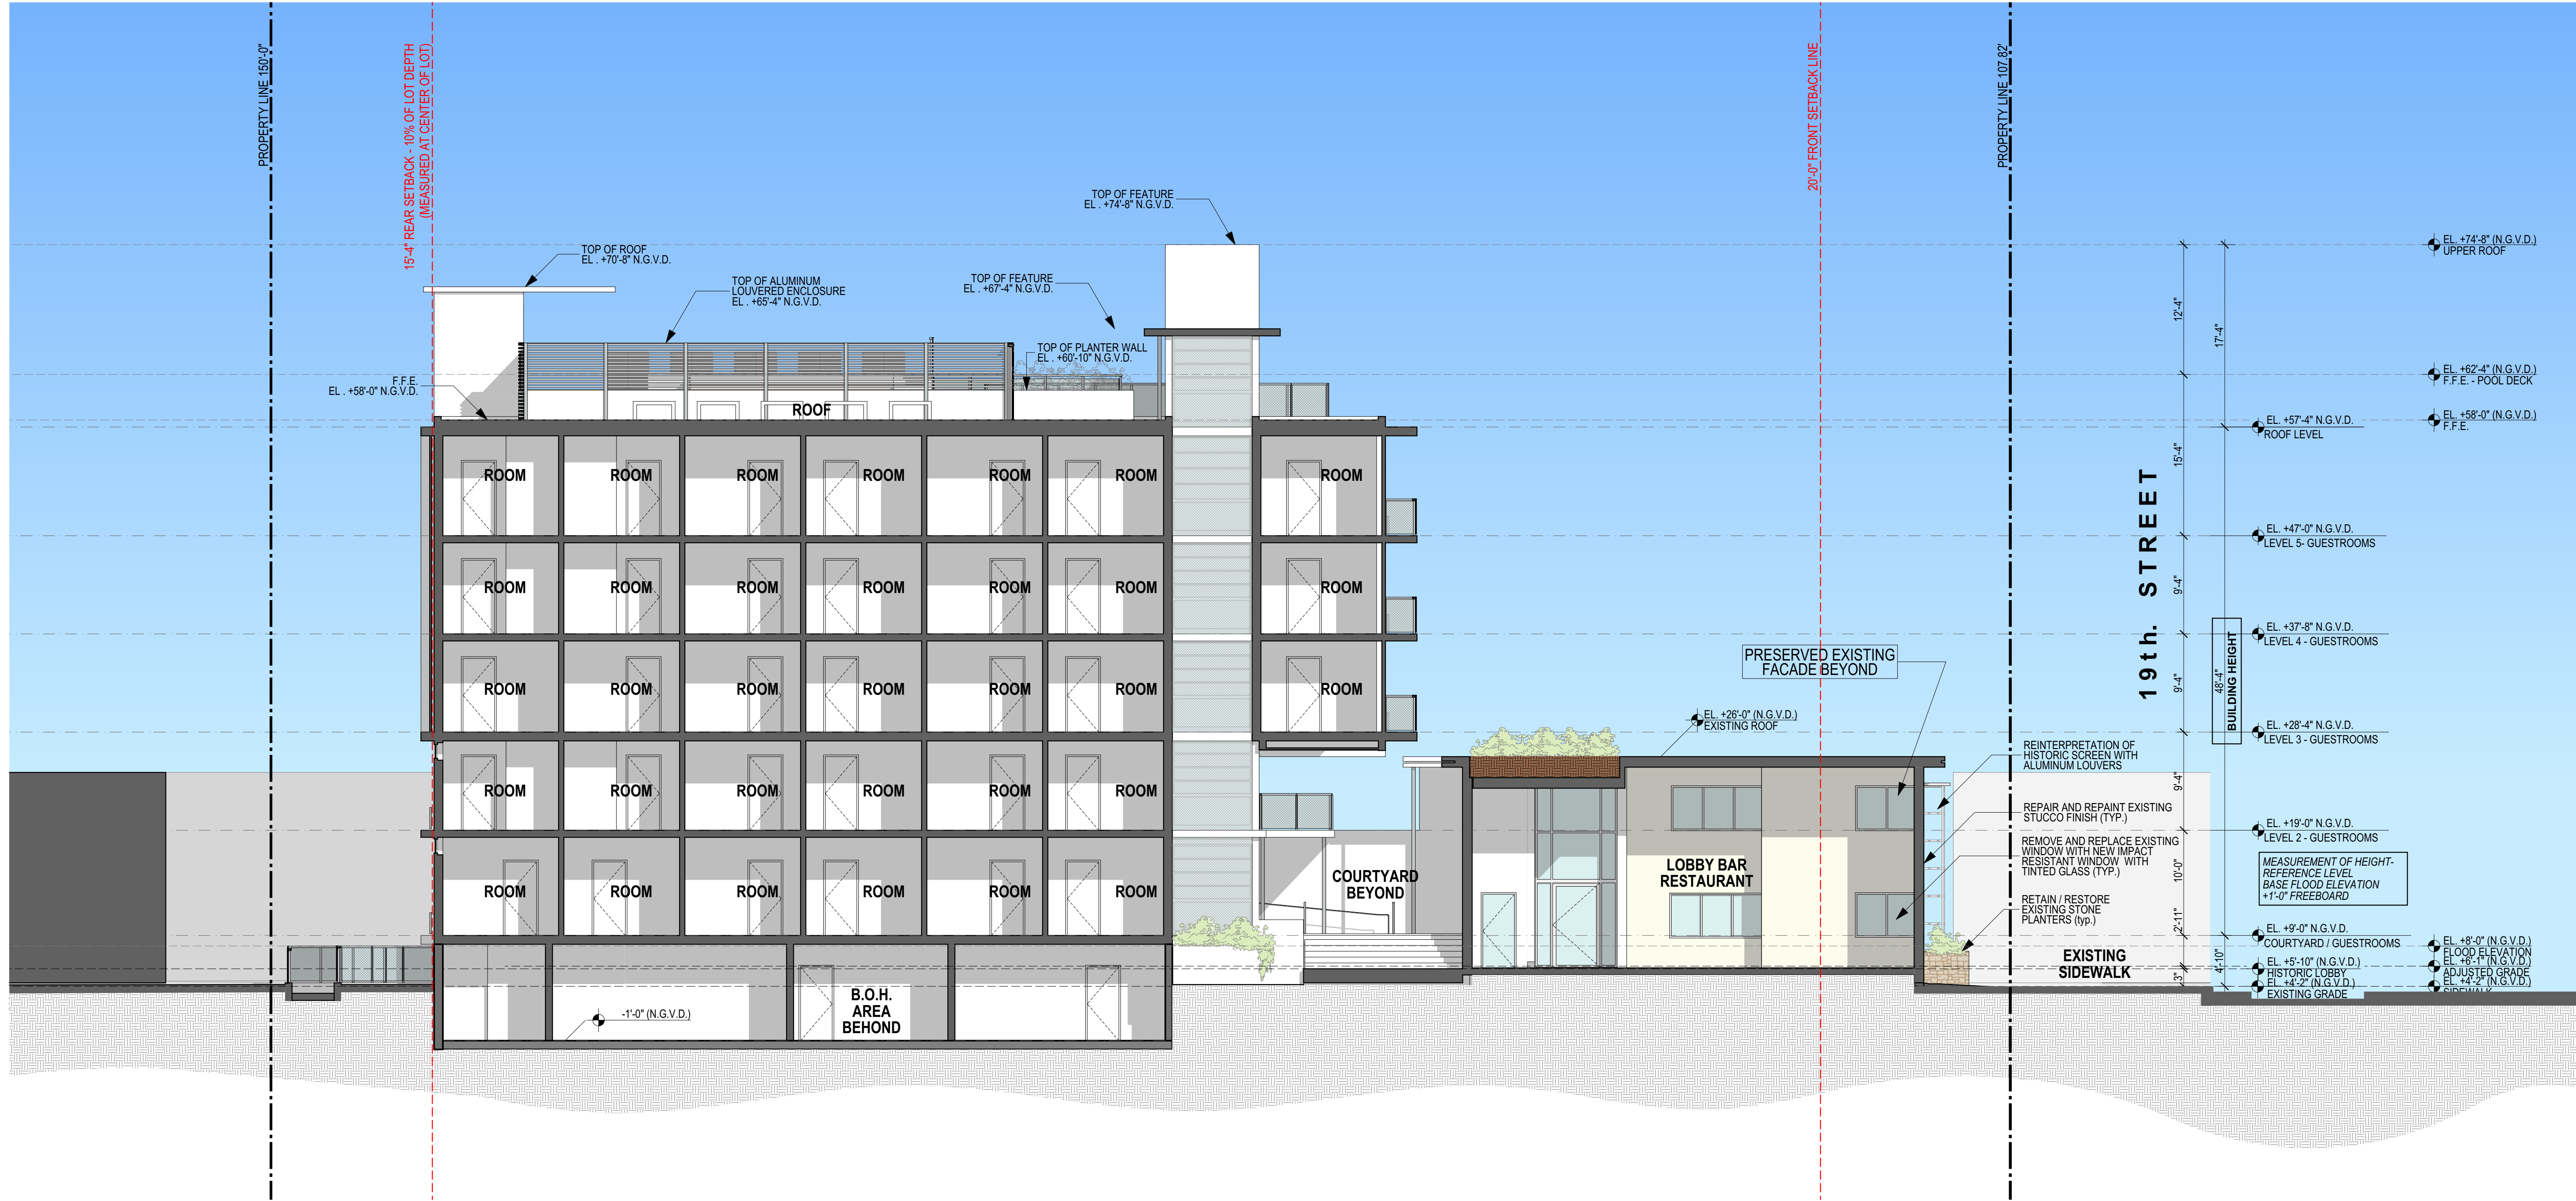

BUILDING SECTION B-B' | 1
SCALE 1/8"=1'-0"

These Design And Drawings Are The Copyrighted Property Of Revuelta Architecture International. P.A. and May Not Be Reproduced Except with Specific Written Consent of the Architect. The Contractor Must Check And Verify All Dimensions Of The Job And Be Responsible For Same. Reporting Any Discrepancies To The Architects Before Commencing Work. Drawings Not to be Scaled. This Blueprint Shall Be Used For ARCHITECTURAL PURPOSES ONLY. PARK AVENUE HOTEL - 8th Edition - Date: 1/28/2019

revuelta
architecture
international

Miami
Santiago, Chile

revuelta-architecture.com

2950 SW 27TH AVE
SUITE 1110
MIAMI, FL 33139
T: 305.590.5000
F: 305.590.5040

Project

PARK AVE. HOTEL

365 19th Street
MIAMI BEACH, FLORIDA 33139

Revisions

Owner Information

BUSLAM
960 ARTHUR GODFREY Rd. # 206
MIAMI BEACH, FLORIDA 33140
1.888.515.3107

Consultant



Luis O. Revuelta
AR-0007972


HPB SUBMITTAL

Date
07/29/2019
Scale
AS SHOWN
Project No.
1822
Sheet Name
SECTION B
Sheet No.

A-502

NOT FOR CONSTRUCTION

These Design And Drawings Are The Copyrighted Property Of Revuelta Architecture International. P.A. and May Not Be Reproduced, Excerpted, or Transmitted in Any Form or by Any Means, Electronic or Mechanical, Without Prior Written Consent of the Architect. The Contractor Must Check And Verify All Dimensions Of The Job And Be Responsible For Any Discrepancies To The Architects Before Commencing Work. Drawings Not to be Scaled. This Blueprint Shall Be Used For ARCHITECTURAL PURPOSES ONLY. PARK AVENUE HOTEL - 8th Edition - Date: 1/29/2019

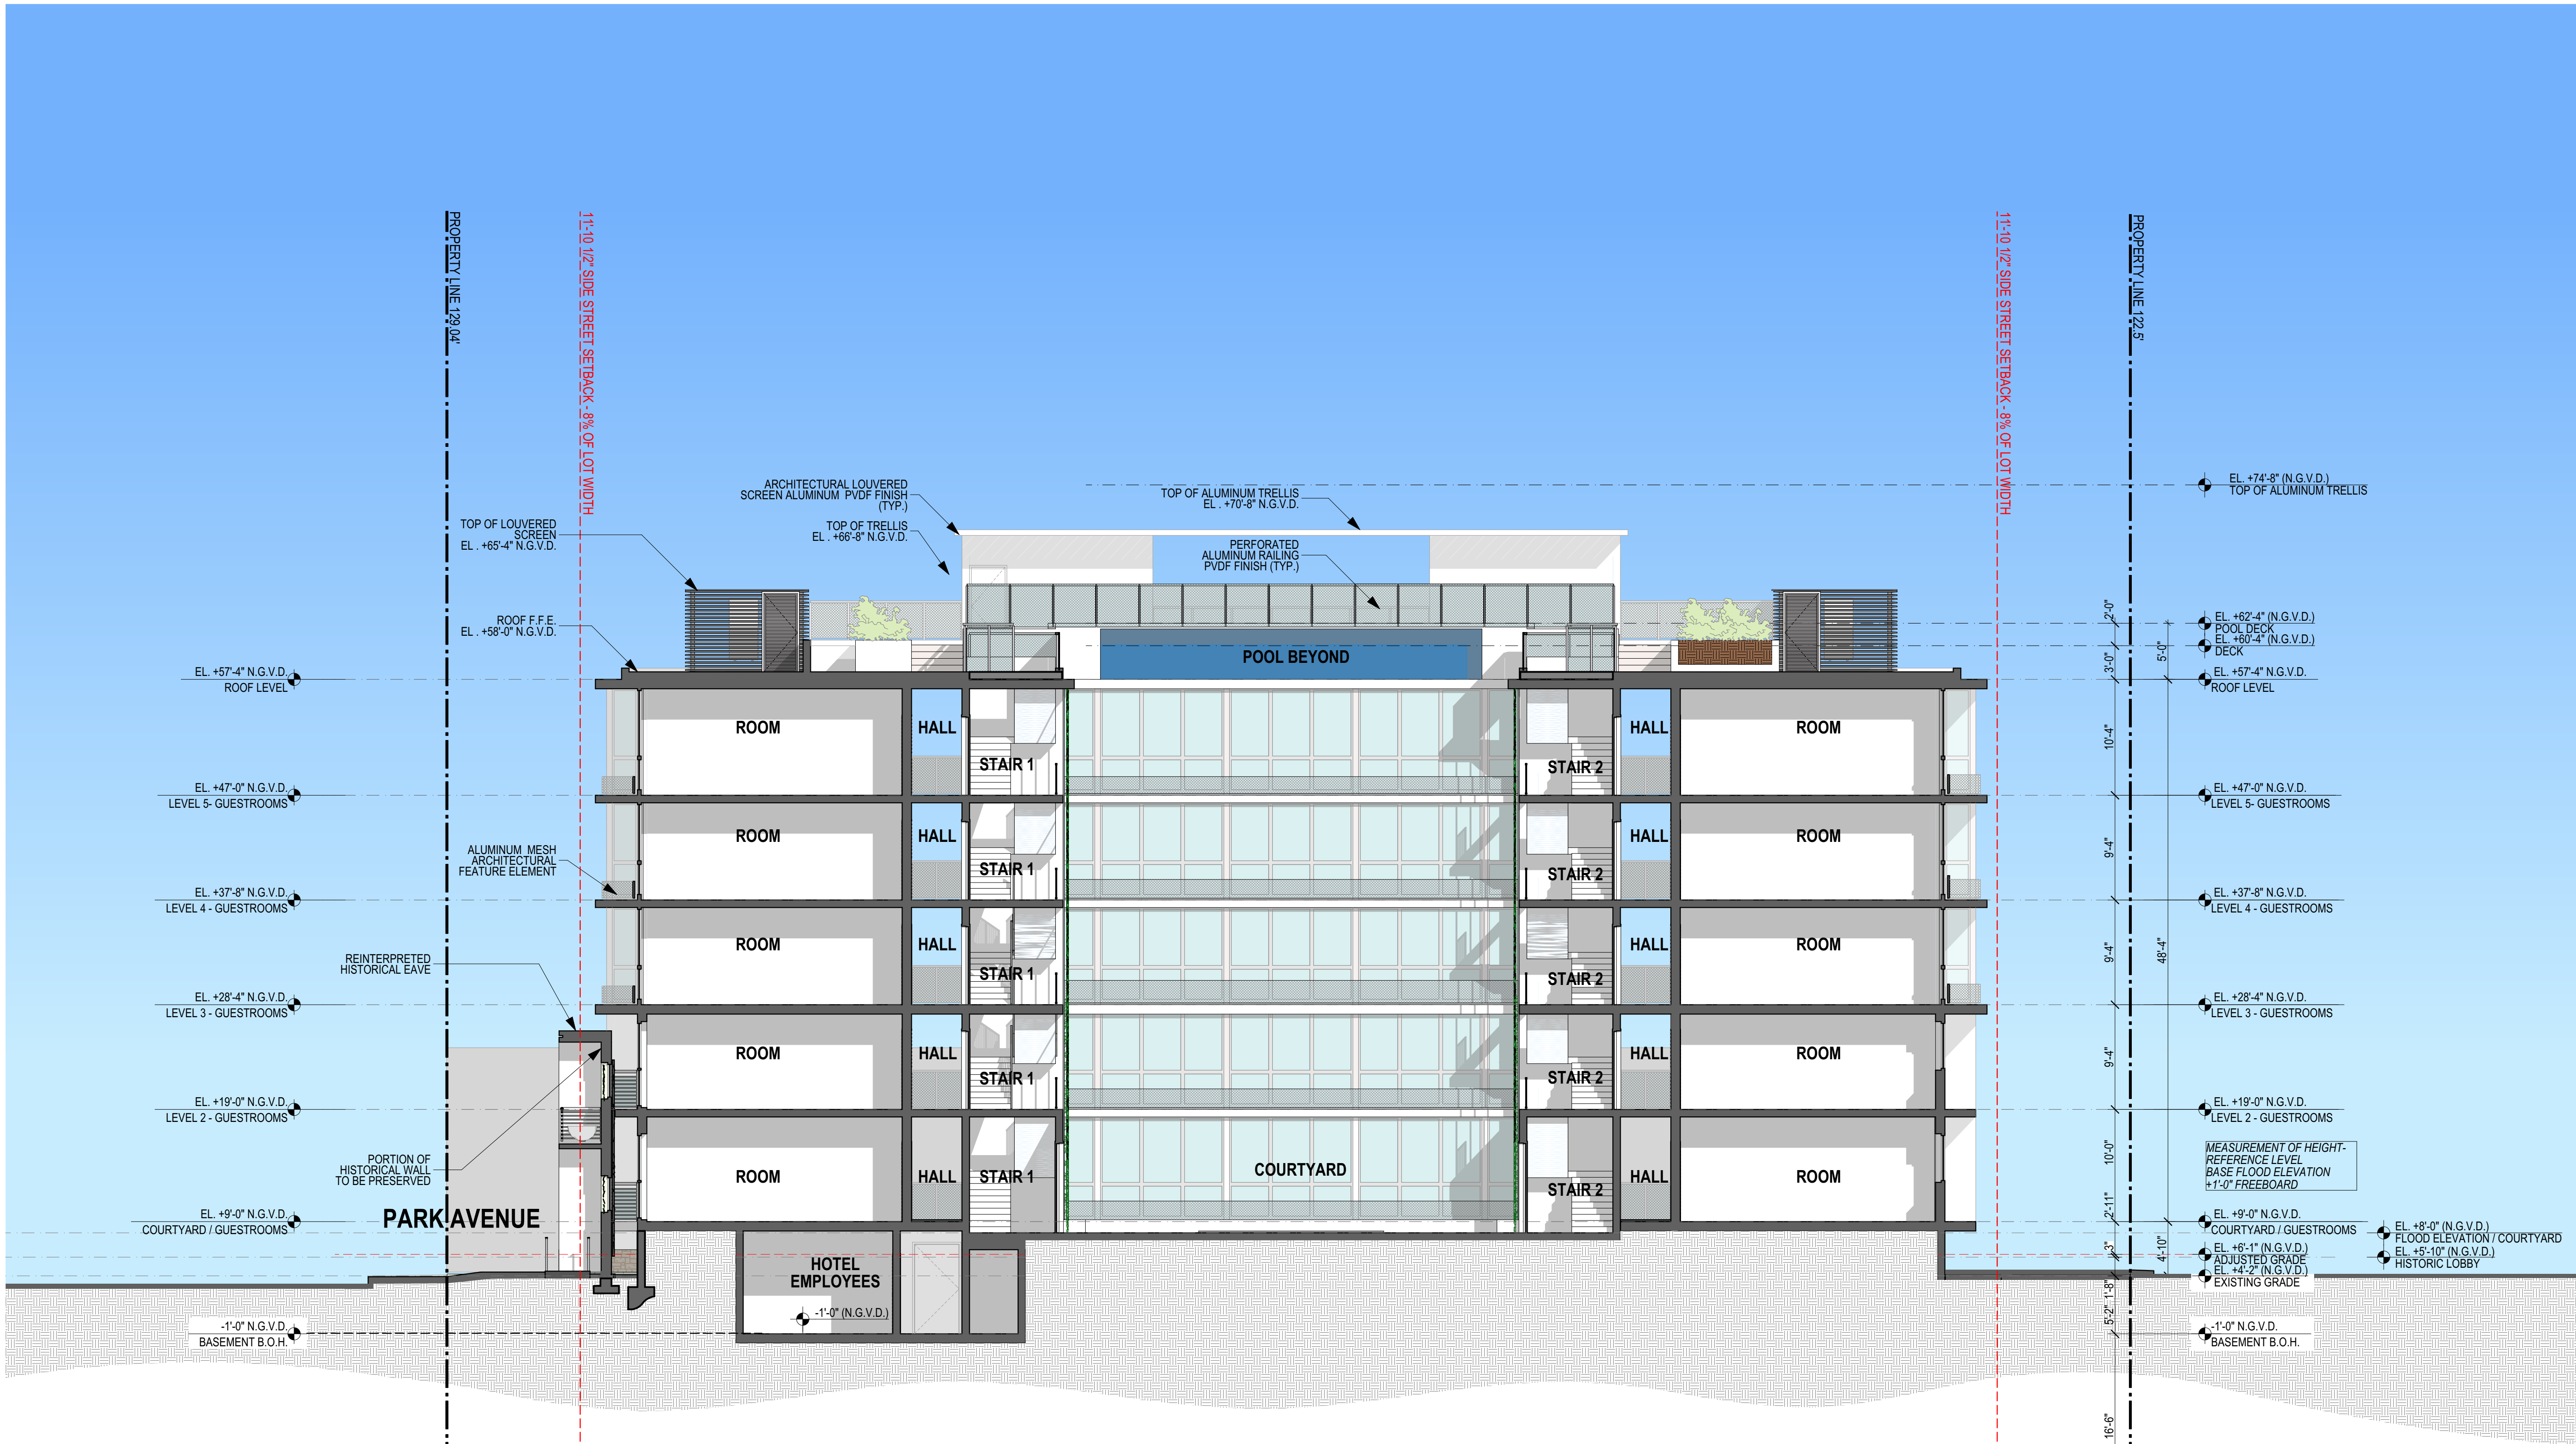

BUILDING SECTION C-C' | 1
SCALE 1/8"=1'-0"