


**NOTES:**  
1. ANY WORK AND/OR IMPROVEMENTS FROM THE RIGHT-OF-WAY INCLUDING LANDSCAPING AND IRRIGATION REQUIRE A SEPARATE CMB PUBLIC WORKS DEPARTMENT RIGHT-OF-WAY CONSTRUCTION PERMIT.  
2. ALL CONSTRUCTION AND/OR USE OF EQUIPMENT IN THE RIGHT-OF-WAY WILL REQUIRE A SEPARATE CITY OF MIAMI BEACH PUBLIC WORKS DEPARTMENT RIGHT-OF-WAY CONSTRUCTION PERMIT PRIOR TO START OF CONSTRUCTION. FOR MORE INFORMATION PLEASE VISIT THE PUBLIC WORKS DEPARTMENT ON THE 4TH FLOOR AT CITY HALL.

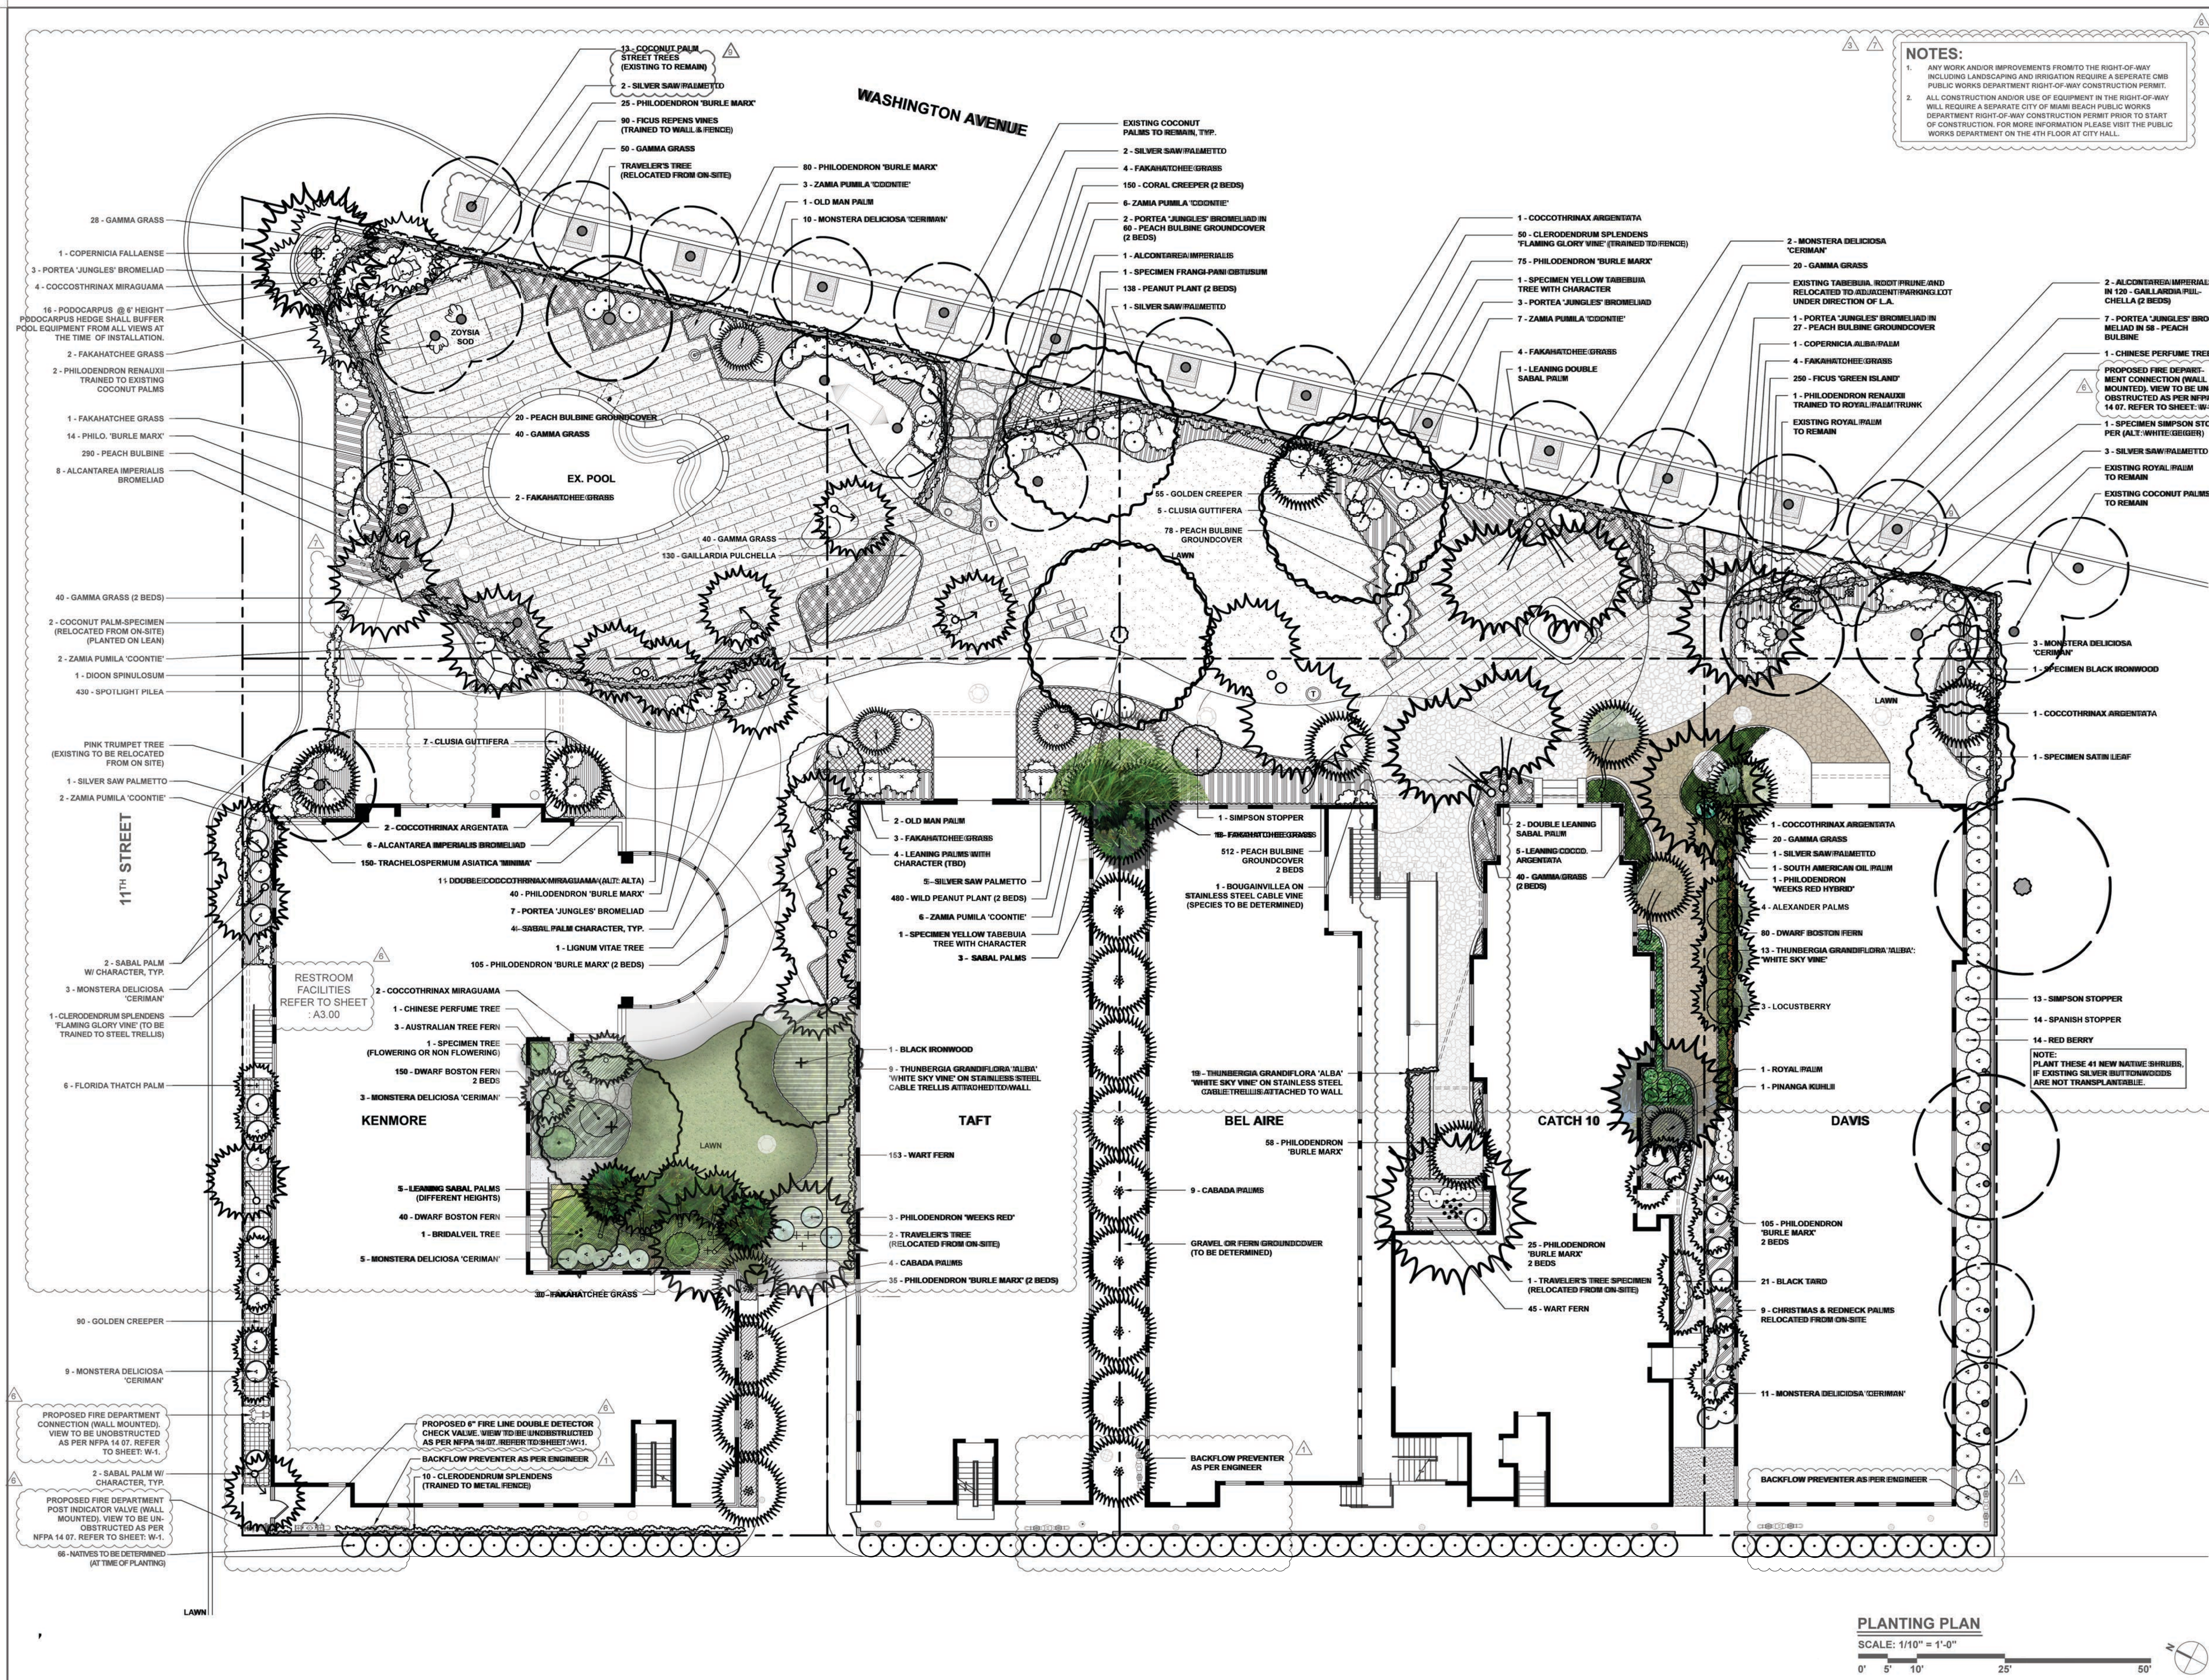

**PLANTING PLAN**

SCALE: 1/10" = 1'-0"

