

TREES & PLANTING TO BE PRESERVED NOTES

1. EXISTING TREES TO BE PRESERVED SHALL BEAR SAME RELATIONSHIP TO FINISHED GRADE AS THEY BEAR TO PRE-CONSTRUCTION GRADE.
2. EXISTING TREES TO BE PRESERVED SHALL BE PROTECTED WITH STURDY, WEATHERPROOF FENCING AT A MINIMUM FOUR (4) FEET HEIGHT INSTALLED PER DETAIL 1/ TD101. THIS FENCE SHALL BE MAINTAINED IN WORKING ORDER DURING ALL PHASES OF CONSTRUCTION. MAINTAIN TREE PROTECTION ZONES FREE OF WEEDS AND TRASH.
3. NO WORK SHALL BE CONDUCTED WITHIN THE DRIPLINE, UNLESS REVIEWED AND APPROVED BY THE LANDSCAPE ARCHITECT. ALL WORK APPROVED WITHIN THE DRIPLINE SHALL BE COMPLETED BY HAND. PROTECT ROOT SYSTEMS FROM PONDING, ERODING, OR EXCESSIVE WETTING.
4. THE PROJECT LIMIT OF CONSTRUCTION AND ALL EXISTING UNDERSTORY VEGETATION TO REMAIN IS TO BE CLEARLY DEFINED BY STURDY, WEATHERPROOF FENCING AT A MINIMUM OF FOUR (4) FEET HIGH.

TREES & PLANTING TO BE RELOCATED NOTES

1. THE CONTRACTOR IS TO ROOT PRUNE ALL PLANT MATERIAL 90 DAYS MINIMUM IN ADVANCE OF MOVING PLANT MATERIAL.
2. THE CONTRACTOR IS TO WARRANTY ALL RELOCATED PLANT MATERIAL.
3. THE CONTRACTOR IS RESPONSIBLE FOR THE WATERING AND FERTILIZING OF ALL PLANT RELOCATED PLANT MATERIAL UNTIL PROJECT COMPLETION.
4. ALL RELOCATED PLANT MATERIAL IS TO BE APPROPRIATELY BRACED.
5. CONTRACTOR TO NOTIFY LANDSCAPE ARCHITECT TWO WEEKS IN ADVANCE OF ALL SCHEDULED WORK PERTAINING TO THE RELOCATION OF SITE TREES.

TREES & PLANTING TO BE REMOVED NOTES

1. THE CONTRACTOR IS TO COMPLETELY REMOVE ALL PLANTER MATERIAL DESIGNATED FOR REMOVAL (I.E. ROOT BALL, DEBRIS, SAW DUST, ETC.).
2. THE CONTRACTOR IS TO BACKFILL ALL EXCAVATED ROOT BALLS FLUSH TO THE ADJACENT ELEVATION LEVEL.
3. CONTRACTOR TO NOTIFY LANDSCAPE ARCHITECT TWO WEEKS IN ADVANCE OF ALL SCHEDULED WORK PERTAINING TO THE RELOCATION OF SITE TREES.

MITIGATION NOTES

1. PLANTS TO BE REMOVED PER CITY REQUEST ARE BELOW SIZES REQUIRING MITIGATION.

CANOPY PRUNING NOTES

1. CROWN (CANOPY) THINNING AND LIFTING PRUNING PER ANSI A-300 STANDARDS. WORK TO BE PERFORMED BY CERTIFIED ARBORIST.
- PRUNING CRITERIA (REFER TO DETAIL 2/TD101):

ZONE A - REMOVE SUCKERS AND WEAK STEMS ONLY.

ZONE B - REMOVE 25 - 75% OF SUB-CANOPY FOR UNDERSTANDING TREES OVER 12' HT. PERCENTAGE OF REMOVAL TO CORRESPOND WITH AREA: 25% INFILTERED VIEW AREA 50 -75% IN OPEN NEW AREA. FOR TREES BELOW 12' HT., REMOVE 25% OF CANOPY MAX.

ZONE C - REMOVE UP TO 20% OF CANOPY FOR BALANCE AS REQUIRED

TREE PROTECTION NOTES

1. PROTECTION FENCE SHALL BE GALVANIZED CHAIN LINK STANDARD 2"X2" MESH. .
2. PROVIDE HINGED GATE.
3. ALTERNATE: 2X4 WOOD POSTS (6'-0" O.C. MAX) WITH THREE EVENLY SPACED WOODEN RAILS. MIN. HT 4'
4. POSTS MAY BE SHIFTED TO AVOID ROOTS.
5. NO STORAGE, DEBRIS, VEHICULAR TRAFFIC OR EQUIPMENT CLEANING IS ALLOWED WITHIN THE PROTECTED AREA.
6. REFER TO MUNICIPAL REQUIREMENTS FOR ADDITIONAL INFORMATION.

TREE No.	TREE - LATIN NAME	TREE - COMMON NAME	DIAMETER at BREAST HEIGHT (in inches)	DBH MULTI TRUNK	HEIGHT OF CANOPY TREES (in feet)	CLEAR TRUNK HEIGHT OF PALM TREES (in feet)	CANOPY DIAMETER (in feet)	CANOPY (in Sq. FT.)	DISPOSITION	CONDITION	REMOVAL- MUNICIPAL CRITERIA AND NOTES	
											CRITERIA	CANOPY SQ. FT.
1	Phoenix sylvestris	WILD DATE PALM	14		30		20	314	REMAIN			
2	Veitchia montgomeryana	MONTGOMERY PALM	4			12	14	154	REMAIN			
3	Veitchia montgomeryana	MONTGOMERY PALM	4			14	20	314	REMAIN			
4	Coco nucifera	COCONUT PALM	10			22	25	491	REMAIN			
5	Coco nucifera	COCONUT PALM	12			22	25	491	REMAIN			
6	Coco nucifera	COCONUT PALM	11			22	25	491	REMAIN			
7	Coco nucifera	COCONUT PALM	12			22	25	491	REMAIN			
8	Coco nucifera	COCONUT PALM	12			22	25	491	REMAIN			
9	Coco nucifera	COCONUT PALM	8			14	20	314	REMAIN			
10	Coco nucifera	COCONUT PALM	12			22	25	491	REMAIN			
11	Coco nucifera	COCONUT PALM	12			22	25	491	REMAIN			
12	Coco nucifera	COCONUT PALM	8			14	20	314	REMAIN			
13	Veitchia montgomeryana	MONTGOMERY PALM	3			10, 12, 10	10	79	REMAIN	POOR		
14	Roystonea eleta	ROYAL PALM	15			32	30	707	REMAIN			
15	Roystonea eleta	ROYAL PALM	15			32	30	707	REMAIN			
16	Ptychosperma elegans	SOLITAIRE PALM	6			24	14	154	REMAIN			
17	Coco nucifera	COCONUT PALM	10			16	22	380	REMAIN			
18	Ravenala madagascariensis	TRAVELER'S PALM	12			8	14 x2	28	REMAIN			
19	Ravenala madagascariensis	TRAVELER'S PALM	12			10, 12, 10	14x2	28	REMAIN			
20	Canocarpus erectus	GREEN BUTTONWOOD	8		22		20	314	REMAIN	POOR		
21	Canocarpus erectus	GREEN BUTTONWOOD	5		10		14	154	REMAIN	POOR		
22	Coco nucifera	COCONUT PALM	12			22	25	491	REMAIN			
23	Roystonea eleta	ROYAL PALM	12			25	25	491	REMAIN			
24	Roystonea eleta	ROYAL PALM	15			30	25	491	REMAIN			
25	Veitchia montgomeryana	MONTGOMERY PALM	3 @ 3	9		10,14,24	14	154	REMAIN			
26	Ravenala madagascariensis	TRAVELER'S PALM	5			5	3 x 2	6	REMAIN	POOR		
27	Coco nucifera	COCONUT PALM	10			22	25	491	REMAIN			
28	Coco nucifera	COCONUT PALM	12			22	25	491	REMAIN			
29	Ptychosperma elegans	SOLITAIRE PALM	4			14	12	113	REMAIN			
30	Veitchia montgomeryana	MONTGOMERY PALM	8			32	20	314	REMAIN			
31	Roystonea eleta	ROYAL PALM	15			24	25	491	REMAIN	FAIR		
32	Roystonea eleta	ROYAL PALM	15			28	25	491	REMAIN	FAIR		
33	Veitchia montgomeryana	MONTGOMERY PALM	4			10, 12, 13	14	154	REMAIN			
34	Ptychosperma elegans	SOLITAIRE PALM	8			22	20	314	REMAIN			
35	Clusia guttifera	SMALL LEAF CLUSIA	8		20		26	531	REMAIN			
36	Veitchia montgomeryana	MONTGOMERY PALM	3			16	14	154	REMAIN			
37	Canocarpus erectus var. sericeus	SILVER BUTTONWOOD	8		28		30	707	REMAIN			
38	Veitchia montgomeryana	MONTGOMERY PALM	3			7 thru 20	14	154	REMAIN			
39	Ravenala madagascariensis	TRAVELER'S PALM	8			5	12 x 2	24	REMAIN	FAIR		
40	Roystonea eleta	ROYAL PALM	18			25	25	491	REMAIN			
41	Roystonea eleta	ROYAL PALM	16			20	25	491	REMAIN			
42	Veitchia montgomeryana	MONTGOMERY PALM	6			24	22	380	REMAIN			
43	Veitchia montgomeryana	MONTGOMERY PALM	8			22	22	380	REMAIN			
44	Canocarpus erectus var. sericeus	SILVER BUTTONWOOD	2 @ 12	24	18		25	491	REMAIN			
45	Canocarpus erectus var. sericeus	SILVER BUTTONWOOD	2 @ 8	16	18		20	314	REMAIN			
46	Canocarpus erectus var. sericeus	SILVER BUTTONWOOD	2 @ 3	6	18		25	491	REMAIN			
47	Canocarpus erectus var. sericeus	SILVER BUTTONWOOD	3 @ 4	12	18		20	314	REMAIN			
48	Canocarpus erectus var. sericeus	SILVER BUTTONWOOD	2 @ 3	6	18		20	314	REMAIN			
49	Canocarpus erectus var. sericeus	SILVER BUTTONWOOD	4 @ 2	8	18		25	491	REMAIN			
50	Coco nucifera	COCONUT PALM	10			22	25	491	REMAIN			
51	Coccoloba uvifera	SEA GRAPE	2 @ 3	6	14		8	50	REMAIN			
52	Coccoloba uvifera	SEA GRAPE	2 @ 4	8	12		5	20	REMAIN			
53	Coco nucifera	COCONUT PALM	12			18	20	314	REMAIN			
54	Coccoloba uvifera	SEA GRAPE	2 @ 4	8	18		12	113	REMAIN			
55	Coccoloba uvifera	SEA GRAPE	2 @ 4	8	18		12	113	REMAIN			
56	Coccoloba uvifera	SEA GRAPE	2 @ 4	8	18		12	113	REMAIN			
57	Canocarpus erectus var. sericeus	SILVER BUTTONWOOD	12		18		20	314	REMAIN			
58	Canocarpus erectus var. sericeus	SILVER BUTTONWOOD	12		18		20	314	REMAIN			
59	Coco nucifera	COCONUT PALM	12		20		25	491	REMAIN			
60	Eugenia foetida	SPANISH STOPPER	2		12		10	79	REMAIN			
61	Thrinax radiata	GREEN THATCH PALM	8			6	10	79	REMAIN			
62	Eugenia confusa	REDBERRY STOPPER	2		18		10	79	REMAIN			
63	Eugenia confusa	REDBERRY STOPPER	4 @ 1	4	18		10	79	REMAIN			
64	Eugenia confusa	REDBERRY STOPPER	4 @ 1	4	18		10	79	REMAIN			
65	Eugenia confusa	REDBERRY STOPPER	4 @ 1	4	18		10	79	REMAIN			
66	Eugenia confusa	REDBERRY STOPPER	4 @ 1	4	18		10	79	REMAIN			
67	Thrinax radiata	GREEN THATCH PALM	4			12	8	50	REMAIN			
68	Eugenia confusa	REDBERRY STOPPER	4 @ 1	4	18		10	79	REMAIN			
69	Eugenia confusa	REDBERRY STOPPER	4 @ 1	4	18		10	79	REMAIN			
70	Eugenia confusa	REDBERRY STOPPER	4 @ 1	4	18		10	79	REMAIN			
71	Coco nucifera	COCONUT PALM	10			16	25	491	REMAIN			
72	Eugenia confusa	REDBERRY STOPPER	2 @ 2	4	12		8	50	REMAIN			
73	Thrinax radiata	GREEN THATCH PALM	8			5	6	28	REMAIN			
74	Thrinax radiata	GREEN THATCH PALM	4			22	10	79	REMAIN			
75	Eugenia foetida	SPANISH STOPPER	2 @ 2	4	14		6	28	REMAIN			
76	Ravenala madagascariensis	TRAVELER'S PALM	14			8	18 x 2	36	REMAIN			
77	Coco nucifera	COCONUT PALM	8			20	25	491	REMAIN			
78	Thrinax radiata	GREEN THATCH PALM	4			12	8	50	REMAIN			
79	Thrinax radiata	GREEN THATCH PALM	4			13	5	20	REMAIN			
80	Eugenia foetida	SPANISH STOPPER	2 @ 2	4	14		4	13	REMAIN			
81	Canocarpus erectus var. sericeus	SILVER BUTTONWOOD	4 @ 4	8	25		10	79	REMAIN			
82	Eugenia foetida	SPANISH STOPPER	2 @ 2	4	14		5	20	REMAIN			
83	Thrinax radiata	GREEN THATCH PALM	5		20		6	28	REMAIN			
84	Eugenia foetida	SPANISH STOPPER	3 @ 3	9	14		5	20	REMAIN			
85	Eugenia foetida	SPANISH STOPPER	2 @ 3	6	14		6	28	REMAIN			
86	Clusia rosea	AUTOGRAPH TREE	2		12		5	20	REMAIN			
87	Clusia rosea	AUTOGRAPH TREE	2		12		5	20	REMAIN			
88	Coccothrinax argentata	FLORIDA SILVER PALM	8			3	8	50	REMAIN			
89	Clusia rosea	AUTOGRAPH TREE	3		10		6	28	REMAIN			
90	Coccothrinax argentata	FLORIDA SILVER PALM	8			3	8	50	REMAIN			
91	Clusia guttifera	SMALL LEAF CLUSIA	3		10		6	28	REMAIN			
92	Clusia rosea	AUTOGRAPH TREE	2		10		5	20	REMAIN			
93	Clusia guttifera	SMALL LEAF CLUSIA	2		10		5	20	REMAIN			
94	Clusia guttifera	SMALL LEAF CLUSIA	2		10		5	20	REMOVE			
95	Eugenia foetida	SPANISH STOPPER	2		12		5	20	REMOVE			
96	Canocarpus erectus var. sericeus	SILVER BUTTONWOOD	2 @ 4	6	18		20	314	REMAIN			
97	Canocarpus erectus var. sericeus	SILVER BUTTONWOOD	2 @ 2	4	12		10	79	REMAIN			
98	Eugenia foetida	SPANISH STOPPER	2			12	4	13	REMOVE			

LAND

2610 NORTH MIAMI AVENUE
MIAMI, FL 33127
614.439.4895
WWW.LAND.DESIGN


SOHO BEACH HOUSE

4385 COLLINS AVENUE | MIAMI BEACH, FL 33140


SEAL
(MARSH C. KRIPLEN LIC.FL LA6667007)
NOT FOR CONSTRUCTION

TREE DISPOSITION NOTES & SCHEDULE	
DATE	ISSUE
07/07/16	HISTORIC PRESERVATION BOARD REVIEW

TD100

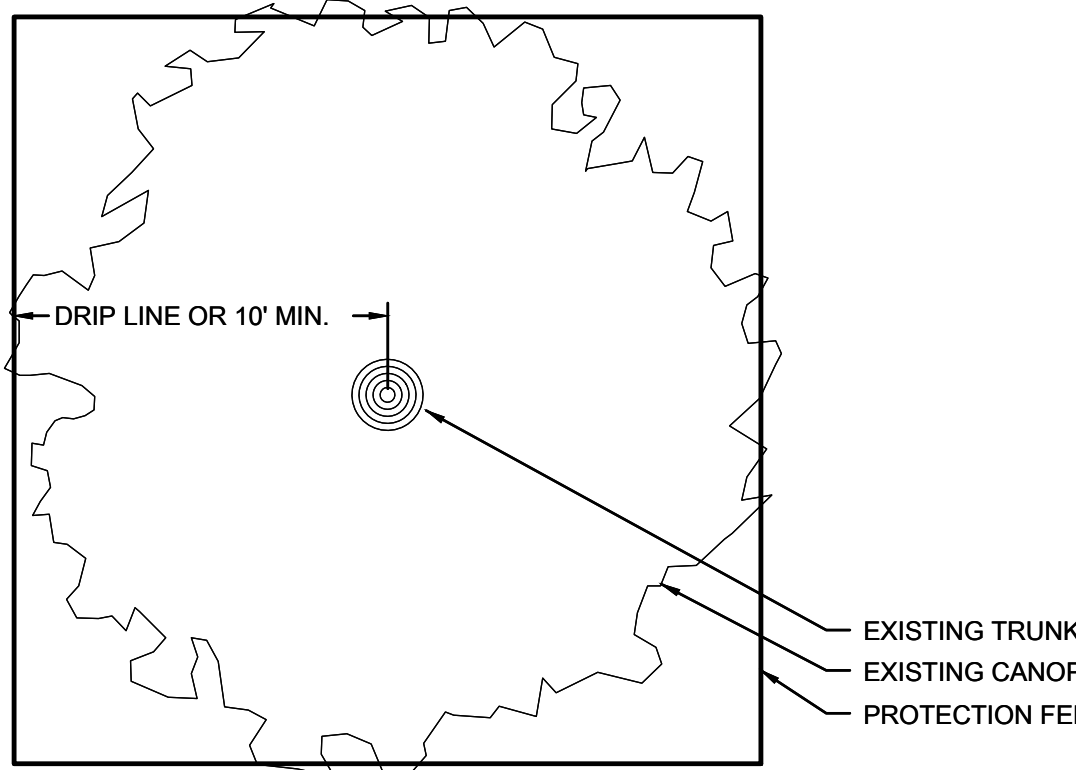

PLAN

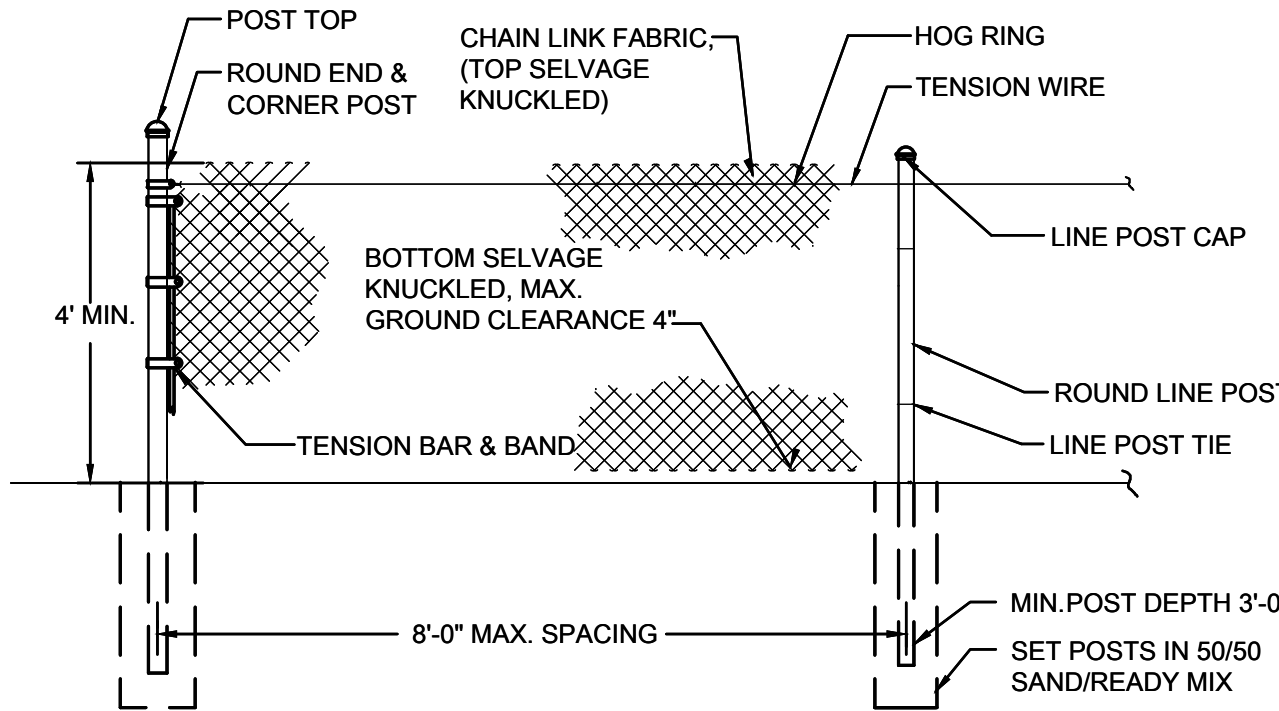


ELEVATION

1

TREE PROTECTION DETAIL

NTS

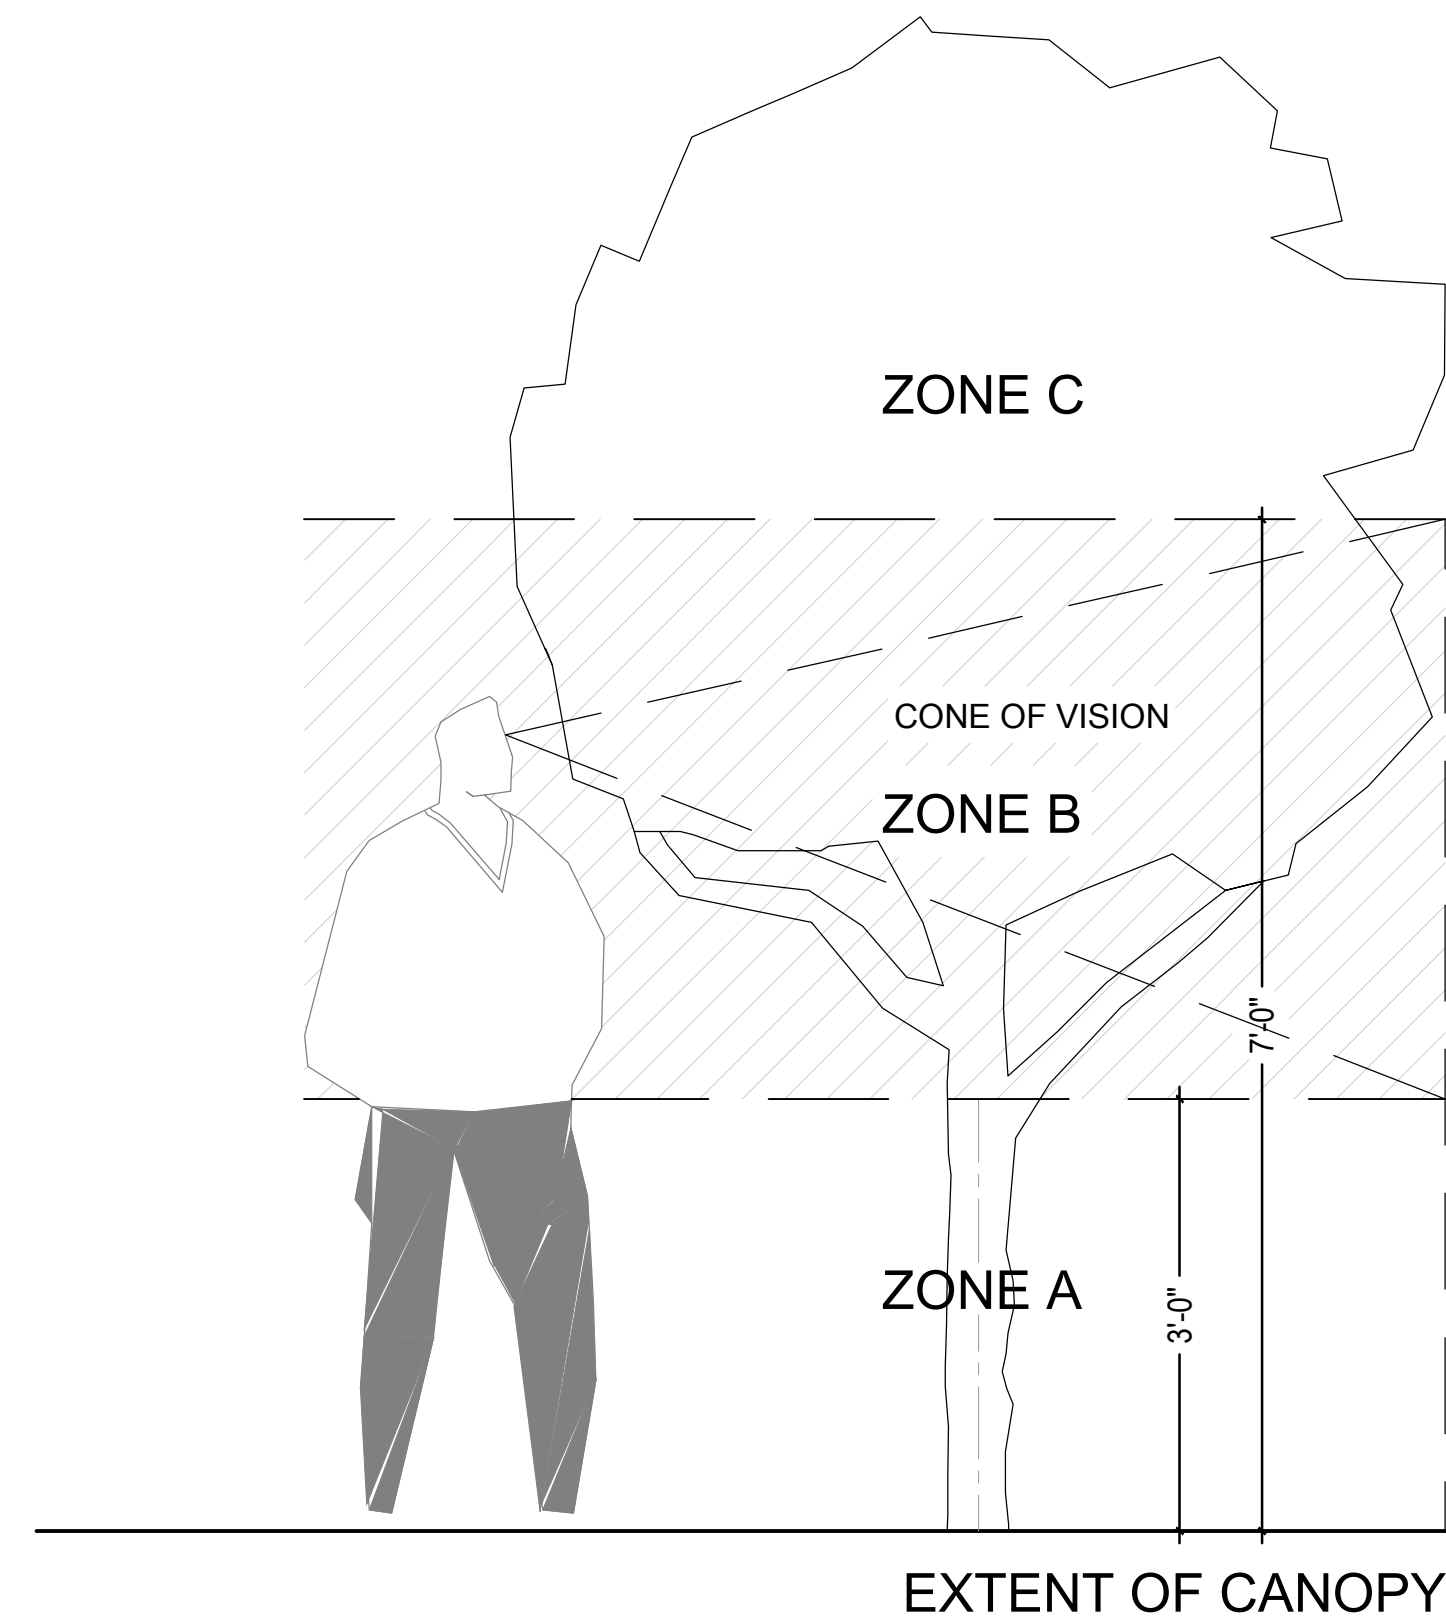

2

PRUNING DIAGRAM

NTS

TREE No.	TREE - LATIN NAME	TREE - COMMON NAME	DIAMETER at BREAST HEIGHT (in inches)	DBH MULTI TRUNK	HEIGHT OF CANOPY TREES (in feet)	CLEAR TRUNK HEIGHT OF PALM TREES (in feet)	CANOPY DIAMETER (in feet)	CANOPY (in Sq. Ft.)	DISPOSITION	CONDITION	REMOVAL- MUNICIPAL CRITERIA AND NOTES	
99	<i>Coco nucifera</i>	COCONUT PALM	12			18	25	491	REMAIN			
100	<i>Conocarpus erectus</i>	GREEN BUTTONWOOD	8		20		18	254	REMAIN			
101	<i>Conocarpus erectus</i>	GREEN BUTTONWOOD	14		20		30	707	REMAIN			
102	<i>Conocarpus erectus</i>	GREEN BUTTONWOOD	10		20		20	314	REMAIN	FAIR		
103	<i>Conocarpus erectus</i>	GREEN BUTTONWOOD	8		20		20	314	REMAIN	FAIR		
104	<i>Coco nucifera</i>	COCONUT PALM	8			16	25	491	REMAIN			
105	<i>Conocarpus erectus var. sericeus</i>	SILVER BUTTONWOOD	4 @ 2	8	16		10	79	REMOVE			
106	<i>Bismarckia nobilis</i>	BISMARCK PALM	N/A			1	10	79	REMAIN			
107	<i>Coco nucifera</i>	COCONUT PALM	12		30		20	314	REMAIN			
108	<i>Coccoloba uvifera</i>	SEA GRAPE	2 @ 6	12	20		20	314	REMAIN			
109	<i>Capparis cynophallophora</i>	JAMAICAN CAPER	N/A		6		4	13	REMAIN			
110	<i>Coco nucifera</i>	COCONUT PALM	12			22	20	314	REMAIN			
111	<i>Coccoloba uvifera</i>	SEA GRAPE	2 @ 6	12	15		25	491	REMAIN			
112	<i>Thrinax radiata</i>	GREEN THATCH PALM	4			15	12	113	REMAIN			
113	<i>Coco nucifera</i>	COCONUT PALM	10			22	18	254	REMAIN			
114	<i>Coco nucifera</i>	COCONUT PALM	10			24	20	314	REMAIN			
115	<i>Coccoloba uvifera</i>	SEA GRAPE	2 @ 6	12	12		12	113	REMAIN			
116	<i>Thrinax radiata</i>	GREEN THATCH PALM	3			10	8	50	REMAIN			
117	<i>Coco nucifera</i>	COCONUT PALM	12			26	20	314	REMAIN			
118	<i>Coco nucifera</i>	COCONUT PALM	8			22	20	314	REMAIN			
119	<i>Coccoloba uvifera</i>	SEA GRAPE	3 @ 3	9	14		10	79	REMAIN			
120	<i>Coccoloba uvifera</i>	SEA GRAPE	4 @ 1	4	12		10	79	REMAIN			
121	<i>Coco nucifera</i>	COCONUT PALM	12			20	20	314	REMAIN			
122	<i>Thrinax radiata</i>	GREEN THATCH PALM	4			18,16,6	8x3	24	REMAIN			
123	<i>Coccoloba uvifera</i>	SEA GRAPE	4 @ 1	4	18		10	79	REMAIN			
124	<i>Coco nucifera</i>	COCONUT PALM	12			26	20	314	REMAIN			
125	<i>Thrinax radiata</i>	GREEN THATCH PALM	3			14	8	50	REMAIN			
126	<i>Coccoloba uvifera</i>	SEA GRAPE	4 @ 1	4	14		14	154	REMAIN			
127	<i>Coccoloba uvifera</i>	SEA GRAPE	4 @ 1	4	12		12	113	REMAIN			
128	<i>Coco nucifera</i>	COCONUT PALM	10			24	18	254	REMAIN			
129	<i>Leucothrinax morrisii</i>	SILVER THATCH PALM	3			8,10	5	20	REMAIN			
130	<i>Thrinax radiata</i>	GREEN THATCH PALM	3			20	8	50	REMAIN			
131	<i>Coccoloba uvifera</i>	SEA GRAPE	4 @ 1		16		12	113	REMAIN			
132	<i>Coco nucifera</i>	COCONUT PALM	12			24	20	314	REMAIN			
133	<i>Eugenia foetida</i>	SPANISH STOPPER	3 @ 1	3	12		6	28	REMAIN			
134	<i>Thrinax radiata</i>	GREEN THATCH PALM	4			10,18	8x2	16	REMAIN			
135	<i>Capparis cynophallophora</i>	JAMAICAN CAPER	4 @ 1	4	12		4	13	REMAIN			
136	<i>Coccoloba uvifera</i>	SEA GRAPE	3 @ 3	9	16		7	38	REMAIN			
137	<i>Coccoloba uvifera</i>	SEA GRAPE	6 @ 2	12	18		12	113	REMAIN			
138	<i>Coco nucifera</i>	COCONUT PALM	12			26	25	491	REMAIN			
139	<i>Thrinax radiata</i>	GREEN THATCH PALM	4			10	10	79	REMAIN			
140	<i>Capparis cynophallophora</i>	JAMAICAN CAPER	4 @ 1	4	8		4	13	REMAIN			
141	<i>Capparis cynophallophora</i>	JAMAICAN CAPER	5 @ 1	5	10		6	28	REMAIN			
142	<i>Capparis cynophallophora</i>	JAMAICAN CAPER	4 @ 1	4	14		10	79	REMAIN			
143	<i>Thrinax radiata</i>	GREEN THATCH PALM	3			14	8	50	REMAIN			
144	<i>Coccoloba uvifera</i>	SEA GRAPE	4 @ 3	12	18		8	50	REMAIN			
145	<i>Coccoloba uvifera</i>	SEA GRAPE	6		14		6	28	REMAIN			
146	<i>Capparis cynophallophora</i>	JAMAICAN CAPER	3 @ 1	3	14		10	79	REMAIN			
147	<i>Sabal palmetto</i>	CABBAGE PALM	14			18	20	314	REMAIN			
148	<i>Conocarpus erectus var. sericeus</i>	SILVER BUTTONWOOD	2 @ 3	6	16		18	254	REMAIN			
149	<i>Capparis cynophallophora</i>	JAMAICAN CAPER	4 @ 1	4	6		5	20	REMAIN			
150	<i>Capparis cynophallophora</i>	JAMAICAN CAPER	4 @ 1	4	8		6	28	REMAIN			
151	<i>Coco nucifera</i>	COCONUT PALM	8			20	22	380	REMAIN			
152	<i>Capparis cynophallophora</i>	JAMAICAN CAPER	4 @ 1	4	10		5	20	REMAIN			
153	<i>Conocarpus erectus var. sericeus</i>	SILVER BUTTONWOOD	2 @ 4	8	16		10	79	REMAIN			
154	<i>Sabal palmetto</i>	CABBAGE PALM	16			22	20	314	REMAIN			
155	<i>Clusia rosea</i>	AUTOGRAPH TREE	2 @ 3	6	5		4	13	REMOVE		DOES NOT MEET THE REQUIREMENTS TO QUALIFY AS A TREE. CMB. CHAPTER 46, DIV. 2	
156	<i>Coco nucifera</i>	COCONUT PALM	12			20	20	314	REMAIN			
157	<i>Capparis cynophallophora</i>	JAMAICAN CAPER	4 @ 1	4	12		6	28	PRUNE			
158	<i>Capparis cynophallophora</i>	JAMAICAN CAPER	4 @ 1	4	12		6	28	PRUNE			
159	<i>Capparis cynophallophora</i>	JAMAICAN CAPER	4 @ 1	4	12		6	28	PRUNE			
160	<i>Conocarpus erectus var. sericeus</i>	SILVER BUTTONWOOD	2 @ 4	8	12		14	154	REMAIN			
161	<i>Copernicia macroglossa</i>	PETTICOAT PALM	N/A			2	10	79	REMAIN			
162	<i>Eugenia foetida</i>	SPANISH STOPPER	3 @ 1	3	14		6	28	REMAIN			
163	<i>Capparis cynophallophora</i>	JAMAICAN CAPER	4 @ 1	4	10		4	13	PRUNE			
164	<i>Eugenia foetida</i>	SPANISH STOPPER	2 @ 2	4	14		8	50	REMAIN			
165	<i>Clusia guttifera</i>	SMALL LEAF CLUSIA	2 @ 3	6	4		4	13	REMAIN			
166	<i>Eugenia foetida</i>	SPANISH STOPPER	3 @ 1	3	10			0	REMAIN	DEAD		
167	<i>Coco nucifera</i>	COCONUT PALM	8			30	25	491	REMAIN			
168	<i>Sabal palmetto</i>	CABBAGE PALM	16			15	20	314	REMAIN			
169	<i>Coco nucifera</i>	COCONUT PALM	10			25	25	491	REMAIN			
170	<i>Sabal palmetto</i>	CABBAGE PALM	14			18	20	314	REMAIN			
171	<i>Coco nucifera</i>	COCONUT PALM	10			25	25	491	REMAIN			
172	<i>Clusia guttifera</i>	SMALL LEAF CLUSIA	2 @ 3	6	4		3	7	REMOVE		DOES NOT MEET THE REQUIREMENTS TO QUALIFY AS A TREE. CMB. CHAPTER 46, DIV. 2	
173	<i>Clusia guttifera</i>	SMALL LEAF CLUSIA	2 @ 3	6	4		3	7	REMOVE			
174	<i>Clusia guttifera</i>	SMALL LEAF CLUSIA	2 @ 3	6	4		3	7	REMOVE			
175	<i>Gymnanthes lucida</i>	CRABWOOD	3 @ 1	3	6		3	7	REMAIN			
176	<i>Clusia guttifera</i>	SMALL LEAF CLUSIA	2 @ 3	6	6		3	7	REMOVE		DOES NOT MEET THE REQUIREMENTS TO QUALIFY AS A TREE. CMB. CHAPTER 46, DIV. 2	
177	<i>Coco nucifera</i>	COCONUT PALM	10			30	20	314	REMAIN			
178	<i>Coco nucifera</i>	COCONUT PALM	10			20	20	314	REMAIN			
179	<i>Coco nucifera</i>	COCONUT PALM	10			25	20	314	REMAIN			
180	<i>Coco nucifera</i>	COCONUT PALM	10			20	20	314	REMAIN			
181	<i>Coco nucifera</i>	COCONUT PALM	10			18	20	314	REMAIN			
182	<i>Thrinax radiata</i>	GREEN THATCH PALM	4			4,14,15	20	314	REMAIN			
183	<i>Coccoloba uvifera</i>	SEA GRAPE	3 @ 3	9	14		12	113	PRUNE			
184	<i>Caryota mitis</i>	FISHTAIL PALM	8 @ 2	16	10	10	5	20	REMAIN			
185	<i>Clusia guttifera</i>	SMALL LEAF CLUSIA	2 @ 3	6	4		3	7	REMOVE		DOES NOT MEET THE REQUIREMENTS TO QUALIFY AS A TREE. CMB. CHAPTER 46, DIV. 2	
186	<i>Clusia guttifera</i>	SMALL LEAF CLUSIA	2 @ 3	6	4		3	7	REMOVE			
187	<i>Clusia guttifera</i>	SMALL LEAF CLUSIA	2 @ 3	6	4		4	13	PRUNE			
188	<i>Capparis cynophallophora</i>	JAMAICAN CAPER	4 @ 1	4	6		3	7	REMOVE			
189	<i>Gymnanthes lucida</i>	CRABWOOD	3 @ 1	3	6		4	13	REMOVE			
190	<i>Eugenia foetida</i>	SPANISH STOPPER	2		12		8	50	REMAIN			
191	<i>Capparis cynophallophora</i>	JAMAICAN CAPER	4 @ 1	4	6		3	7	REMAIN			
192	<i>Capparis cynophallophora</i>	JAMAICAN CAPER	4 @ 1	4	7		5	20	REMOVE		DOES NOT MEET THE REQUIREMENTS TO QUALIFY AS A TREE. CMB. CHAPTER 46, DIV. 2	
193	<i>Coccoloba uvifera</i>	SEA GRAPE	2 @ 4	8	10		6	28	REMAIN			

LAND

2610 NORTH MIAMI AVENUE
MIAMI, FL 33127
614.439.4895
WWW.LAND.DESIGN

SOHO BEACH HOUSE

4385 COLLINS AVENUE | MIAMI BEACH, FL 33140

SEAL
(MARSH C. KRIPLIN LIC.FL LA6667007)
NOT FOR CONSTRUCTION

TREE DISPOSITION SCHEDULE &
DETAILS

DATE ISSUE


07/07/16
HISTORIC
PRESERVATION BOARD
REVIEW

TD101

© COPYRIGHT LAND

TREE No.	TREE - LATIN NAME	TREE - COMMON NAME	DIAMETER at BREAST HEIGHT (in inches)	DBH MULTI TRUNK	HEIGHT OF CANOPY TREES (in feet)	CLEAR TRUNK HEIGHT OF PALM TREES (in feet)	CANOPY DIAMETER (in feet)	CANOPY (in Sq. FTL.)	DISPOSITION	CONDITION	REMOVAL- MUNICIPAL CRITERIA AND NOTES	
194	<i>Gymnanthes lucida</i>	CRABWOOD	3 @ 1	3	8		6	28	REMAIN			
195	<i>Thrinax radiata</i>	GREEN THATCH PALM	4			2	7	38	REMAIN			
196	<i>Capparis cynophallophora</i>	JAMAICAN CAPER	4 @ 1	4	5		3	7	REMOVE			
197	<i>Bougainvillea 'Alabama Sunset'</i>	BOUGAINVILLEA	1 Multi		14		6	28	REMOVE		DOES NOT MEET THE REQUIREMENTS TO QUALIFY AS A TREE. CMB. CHAPTER 46, DIV. 2	
198	<i>Clusia guttifer</i>	SMALL LEAF CLUSIA	2 @ 3	6	6		4	13	REMOVE			
199	<i>Sabal palmetto</i>	CABBAGE PALM	14			18	20	314	REMAIN			
200	<i>Clusia guttifer</i>	SMALL LEAF CLUSIA	2 @ 3	6	6		4	13	REMOVE			
201	<i>Clusia guttifer</i>	SMALL LEAF CLUSIA	2 @ 3	6	5		2	3	REMOVE		DOES NOT MEET THE REQUIREMENTS TO QUALIFY AS A TREE. CMB. CHAPTER 46, DIV. 2	
202	<i>Clusia guttifer</i>	SMALL LEAF CLUSIA	2 @ 3	6	4		2	3	REMOVE			
203	<i>Clusia guttifer</i>	SMALL LEAF CLUSIA	2 @ 3	6	5		5	20	REMOVE			
204	<i>Sabal palmetto</i>	CABBAGE PALM	14			16	20	314	REMAIN			
205	<i>Clusia guttifer</i>	SMALL LEAF CLUSIA	2 @ 3	6	6		4	13	REMOVE		DOES NOT MEET THE REQUIREMENTS TO QUALIFY AS A TREE. CMB. CHAPTER 46, DIV. 2	
206	<i>Clusia guttifer</i>	SMALL LEAF CLUSIA	2 @ 3	6	6		3	7	REMOVE			
207	<i>Clusia guttifer</i>	SMALL LEAF CLUSIA	2 @ 3	6	6		4	13	REMOVE			
208	<i>Coccoloba uvifera</i>	SEA GRAPE	2 @ 2	4	12		8	50	PRUNE			
209	<i>Coco nucifera</i>	COCONUT PALM	4		14		20	314	REMOVE			
210	<i>Coccoloba uvifera</i>	SEA GRAPE	3 @ 3	9	12		10	79	PRUNE			
211	<i>Eugenia foetida</i>	SPANISH STOPPER	2 @ 2	4	14		10	79	REMAIN			
212	<i>Eugenia foetida</i>	SPANISH STOPPER	3 @ 1	3	12		10	79	REMOVE			
213	<i>Coccoloba uvifera</i>	SEA GRAPE	3 @ 3	9	25		14	154	PRUNE			
214	<i>Clusia guttifer</i>	SMALL LEAF CLUSIA	2 @ 3	6	5		5	20	REMOVE		DOES NOT MEET THE REQUIREMENTS TO QUALIFY AS A TREE. CMB. CHAPTER 46, DIV. 2	
215	<i>Gymnanthes lucida</i>	CRABWOOD	3 @ 1	3	6		4	13	REMAIN			
216	<i>Coccoloba uvifera</i>	SEA GRAPE	3 @ 4	12	25		18	254	PRUNE			
217	<i>Eugenia foetida</i>	SPANISH STOPPER	3 @ 1	3	12		10	79	REMAIN			
218	<i>Capparis cynophallophora</i>	JAMAICAN CAPER	4 @ 1	4	4		1	1	REMOVE		DOES NOT MEET THE REQUIREMENTS TO QUALIFY AS A TREE. CMB. CHAPTER 46, DIV. 2	
219	<i>Capparis cynophallophora</i>	JAMAICAN CAPER	4 @ 1	4	7		3	7	REMOVE			
220	<i>Capparis cynophallophora</i>	JAMAICAN CAPER	4 @ 1	4	5		2	3	REMAIN			
221	<i>Coccoloba uvifera</i>	SEA GRAPE	2 @ 4	8	12		8	50	PRUNE			
222	<i>Gymnanthes lucida</i>	CRABWOOD	3 @ 1	3	8		4	13	REMAIN			
223	<i>Coco nucifera</i>	COCONUT PALM	8			18	20	314	REMOVE			
224	<i>Gymnanthes lucida</i>	CRABWOOD	3 @ 1	3	7		2	3	REMAIN			
225	<i>Coccoloba uvifera</i>	SEA GRAPE	3 @ 3	9	18		8	50	REMAIN			
226	<i>Capparis cynophallophora</i>	JAMAICAN CAPER	4 @ 1	4	6		5	20	REMOVE		DOES NOT MEET THE REQUIREMENTS TO QUALIFY AS A TREE. CMB. CHAPTER 46, DIV. 2	
227	<i>Gymnanthes lucida</i>	CRABWOOD	3 @ 1	3	6		4	13	REMAIN			
228	<i>Coccoloba uvifera</i>	SEA GRAPE	6		20		16	201	PRUNE			
229	<i>Gymnanthes lucida</i>	CRABWOOD	3 @ 1	3	8		3	7	REMAIN			
230	<i>Coccoloba uvifera</i>	SEA GRAPE	4 @ 1	4	16		12	113	REMAIN			
231	<i>Clusia guttifer</i>	SMALL LEAF CLUSIA	2 @ 3	6	10		4	13	REMOVE		DOES NOT MEET THE REQUIREMENTS TO QUALIFY AS A TREE. CMB. CHAPTER 46, DIV. 2	
232	<i>Capparis cynophallophora</i>	JAMAICAN CAPER	4 @ 1	4	8		4	13	REMAIN			
233	<i>Clusia guttifer</i>	SMALL LEAF CLUSIA	2 @ 3	6	6		3	7	REMOVE		DOES NOT MEET THE REQUIREMENTS TO QUALIFY AS A TREE. CMB. CHAPTER 46, DIV. 2	
234	<i>Capparis cynophallophora</i>	JAMAICAN CAPER	4 @ 1	4	8		4	13	REMAIN			
235	<i>Clusia guttifer</i>	SMALL LEAF CLUSIA	2 @ 3	6	6		4	13	REMOVE		DOES NOT MEET THE REQUIREMENTS TO QUALIFY AS A TREE. CMB. CHAPTER 46, DIV. 2	
236	<i>Sabal palmetto</i>	CABBAGE PALM	16			18	20	314	REMAIN			
237	<i>Gymnanthes lucida</i>	CRABWOOD	3 @ 1	3	6		3	7	REMAIN			
238	<i>Clusia guttifer</i>	SMALL LEAF CLUSIA	2 @ 3	6	6		3	7	REMOVE		DOES NOT MEET THE REQUIREMENTS TO QUALIFY AS A TREE. CMB. CHAPTER 46, DIV. 2	
239	<i>Copernicia macroglossa</i>	PETTICOAT PALM	N/A			2	12	113	REMAIN			
240	<i>Sabal palmetto</i>	CABBAGE PALM	14			15	20	314	REMAIN			
241	<i>Clusia guttifer</i>	SMALL LEAF CLUSIA	2 @ 3	6	6		3	7	REMOVE		DOES NOT MEET THE REQUIREMENTS TO QUALIFY AS A TREE. CMB. CHAPTER 46, DIV. 2	
242	<i>Thrinax radiata</i>	GREEN THATCH PALM	5			22	8	50	REMAIN			
243	<i>Gymnanthes lucida</i>	CRABWOOD	3 @ 1	3	10		5	20	REMAIN			
244	<i>Clusia guttifer</i>	SMALL LEAF CLUSIA	2 @ 3	6	7		4	13	REMOVE		DOES NOT MEET THE REQUIREMENTS TO QUALIFY AS A TREE. CMB. CHAPTER 46, DIV. 2	
245	<i>Sabal palmetto</i>	CABBAGE PALM	16			16	20	314	REMAIN			
246	<i>Clusia guttifer</i>	SMALL LEAF CLUSIA	2 @ 3	6	8		4	13	REMOVE		DOES NOT MEET THE REQUIREMENTS TO QUALIFY AS A TREE. CMB. CHAPTER 46, DIV. 2	
247	<i>Clusia guttifer</i>	SMALL LEAF CLUSIA	2 @ 3	6	8		4	13	REMOVE			
248	<i>Capparis cynophallophora</i>	JAMAICAN CAPER	4 @ 1	4	10		5	20	REMAIN			
249	<i>Sabal palmetto</i>	CABBAGE PALM	15			12	18	254	REMAIN			
250	<i>Clusia guttifer</i>	SMALL LEAF CLUSIA	2 @ 3	6	8		3	7	REMOVE		DOES NOT MEET THE REQUIREMENTS TO QUALIFY AS A TREE. CMB. CHAPTER 46, DIV. 2	
251	<i>Sabal palmetto</i>	CABBAGE PALM	15			12	18	254	REMAIN			
252	<i>Clusia guttifer</i>	SMALL LEAF CLUSIA	2 @ 3	6	6		3	7	REMAIN		DOES NOT MEET THE REQUIREMENTS TO QUALIFY AS A TREE. CMB. CHAPTER 46, DIV. 2	
									REMOVAL TOTAL:		0	


TREE DISPOSITION SCHEDULE	
DATE	ISSUE
07/07/16	HISTORIC PRESERVATION BOARD REVIEW

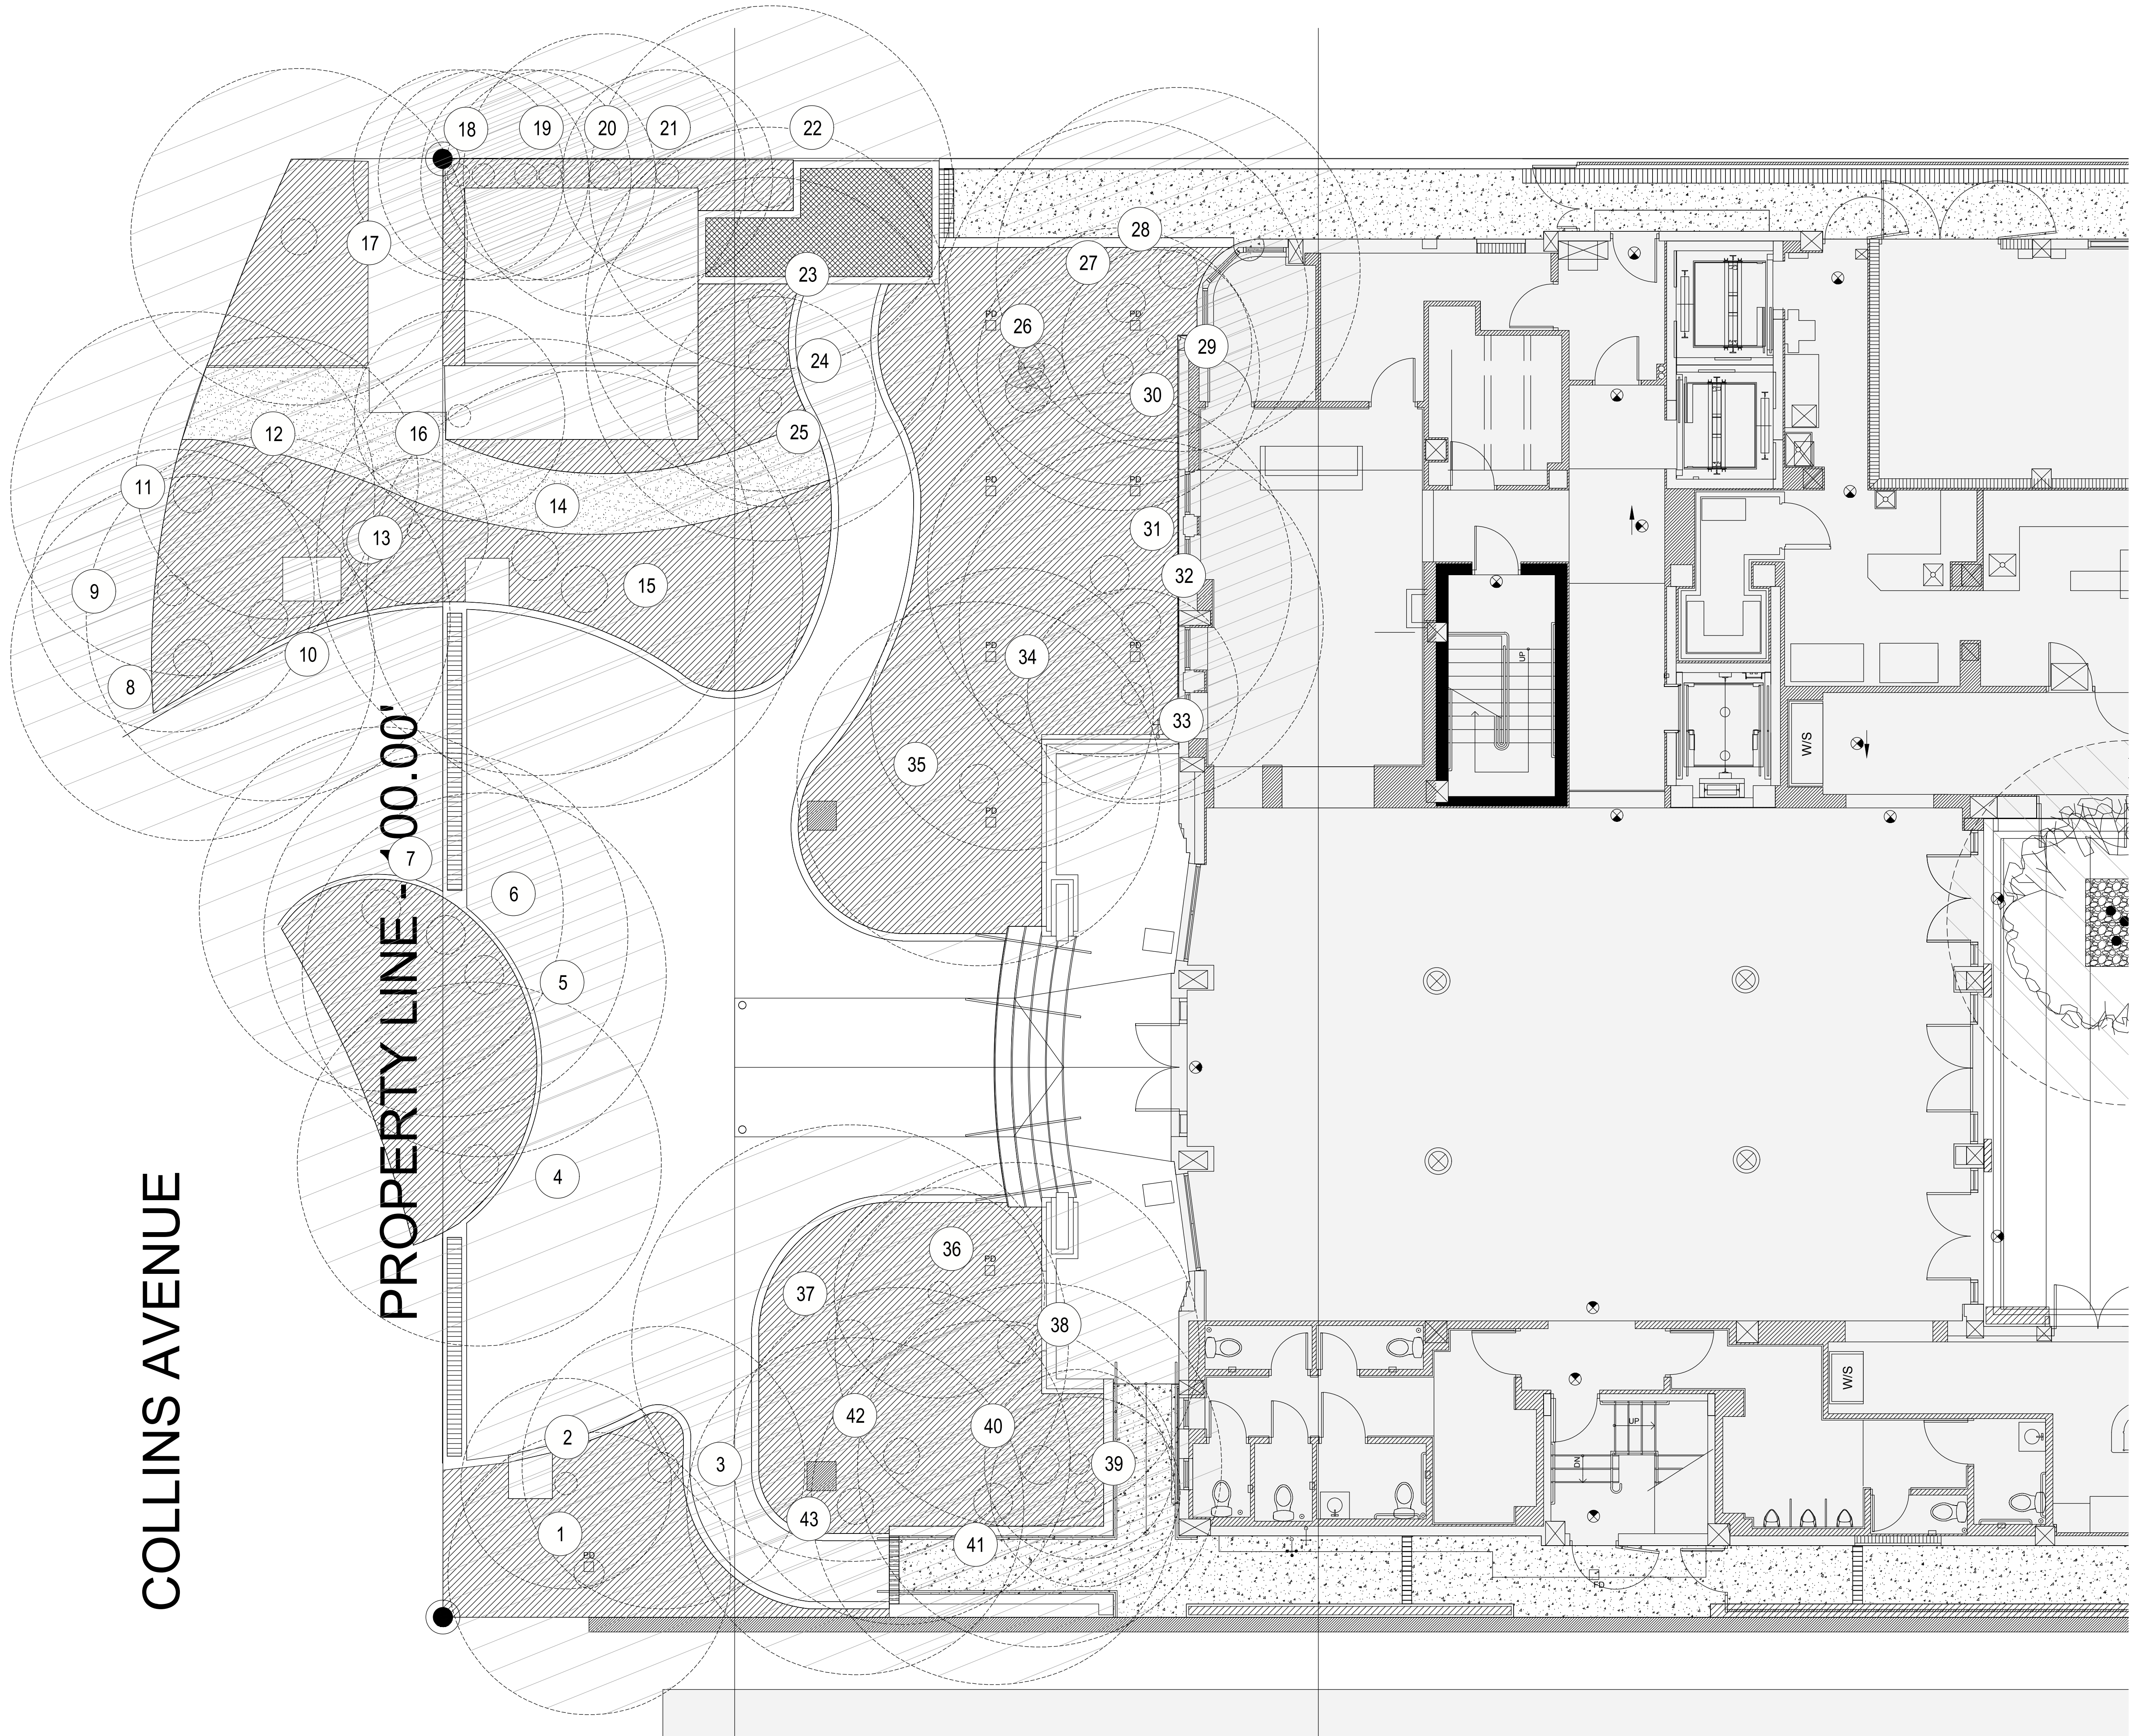


COLLINS AVENUE

PROPERTY LINE - 100.00'


TREE DISPOSITION LEGEND

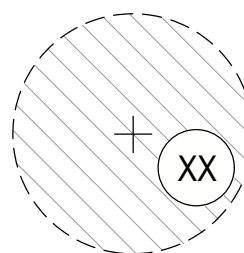


EXISTING TREE

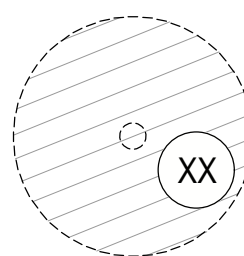


EXISTING PALM

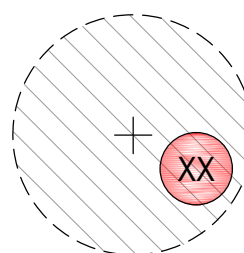

TREE TO BE REMOVED

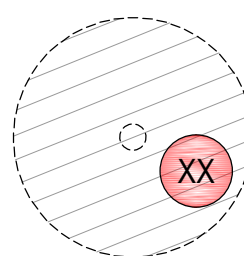


PALM TO BE REMOVED

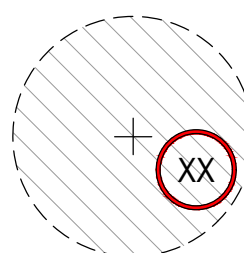

PLANTING TO BE PRUNED

KEY PLAN

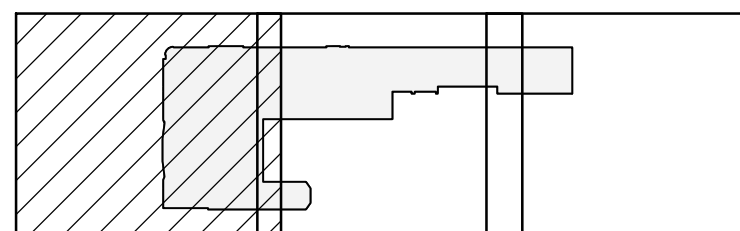

LAND

2610 NORTH MIAMI AVENUE
MIAMI, FL 33127
614.439.4895
WWW.LAND.DESIGN


SOHO BEACH HOUSE

4385 COLLINS AVENUE | MIAMI BEACH, FL 33140

SEAL
(MARSH C. KRIPLEN LIC.FL LA6667007)
NOT FOR CONSTRUCTION

TREE DISPOSITION PLAN
DATE ISSUE


07/07/16
HISTORIC
PRESERVATION BOARD
REVIEW

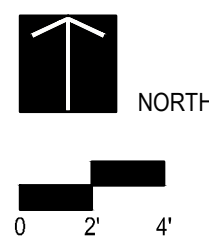


TD103

© COPYRIGHT LAND


PROPERTY LINE - 364.74'

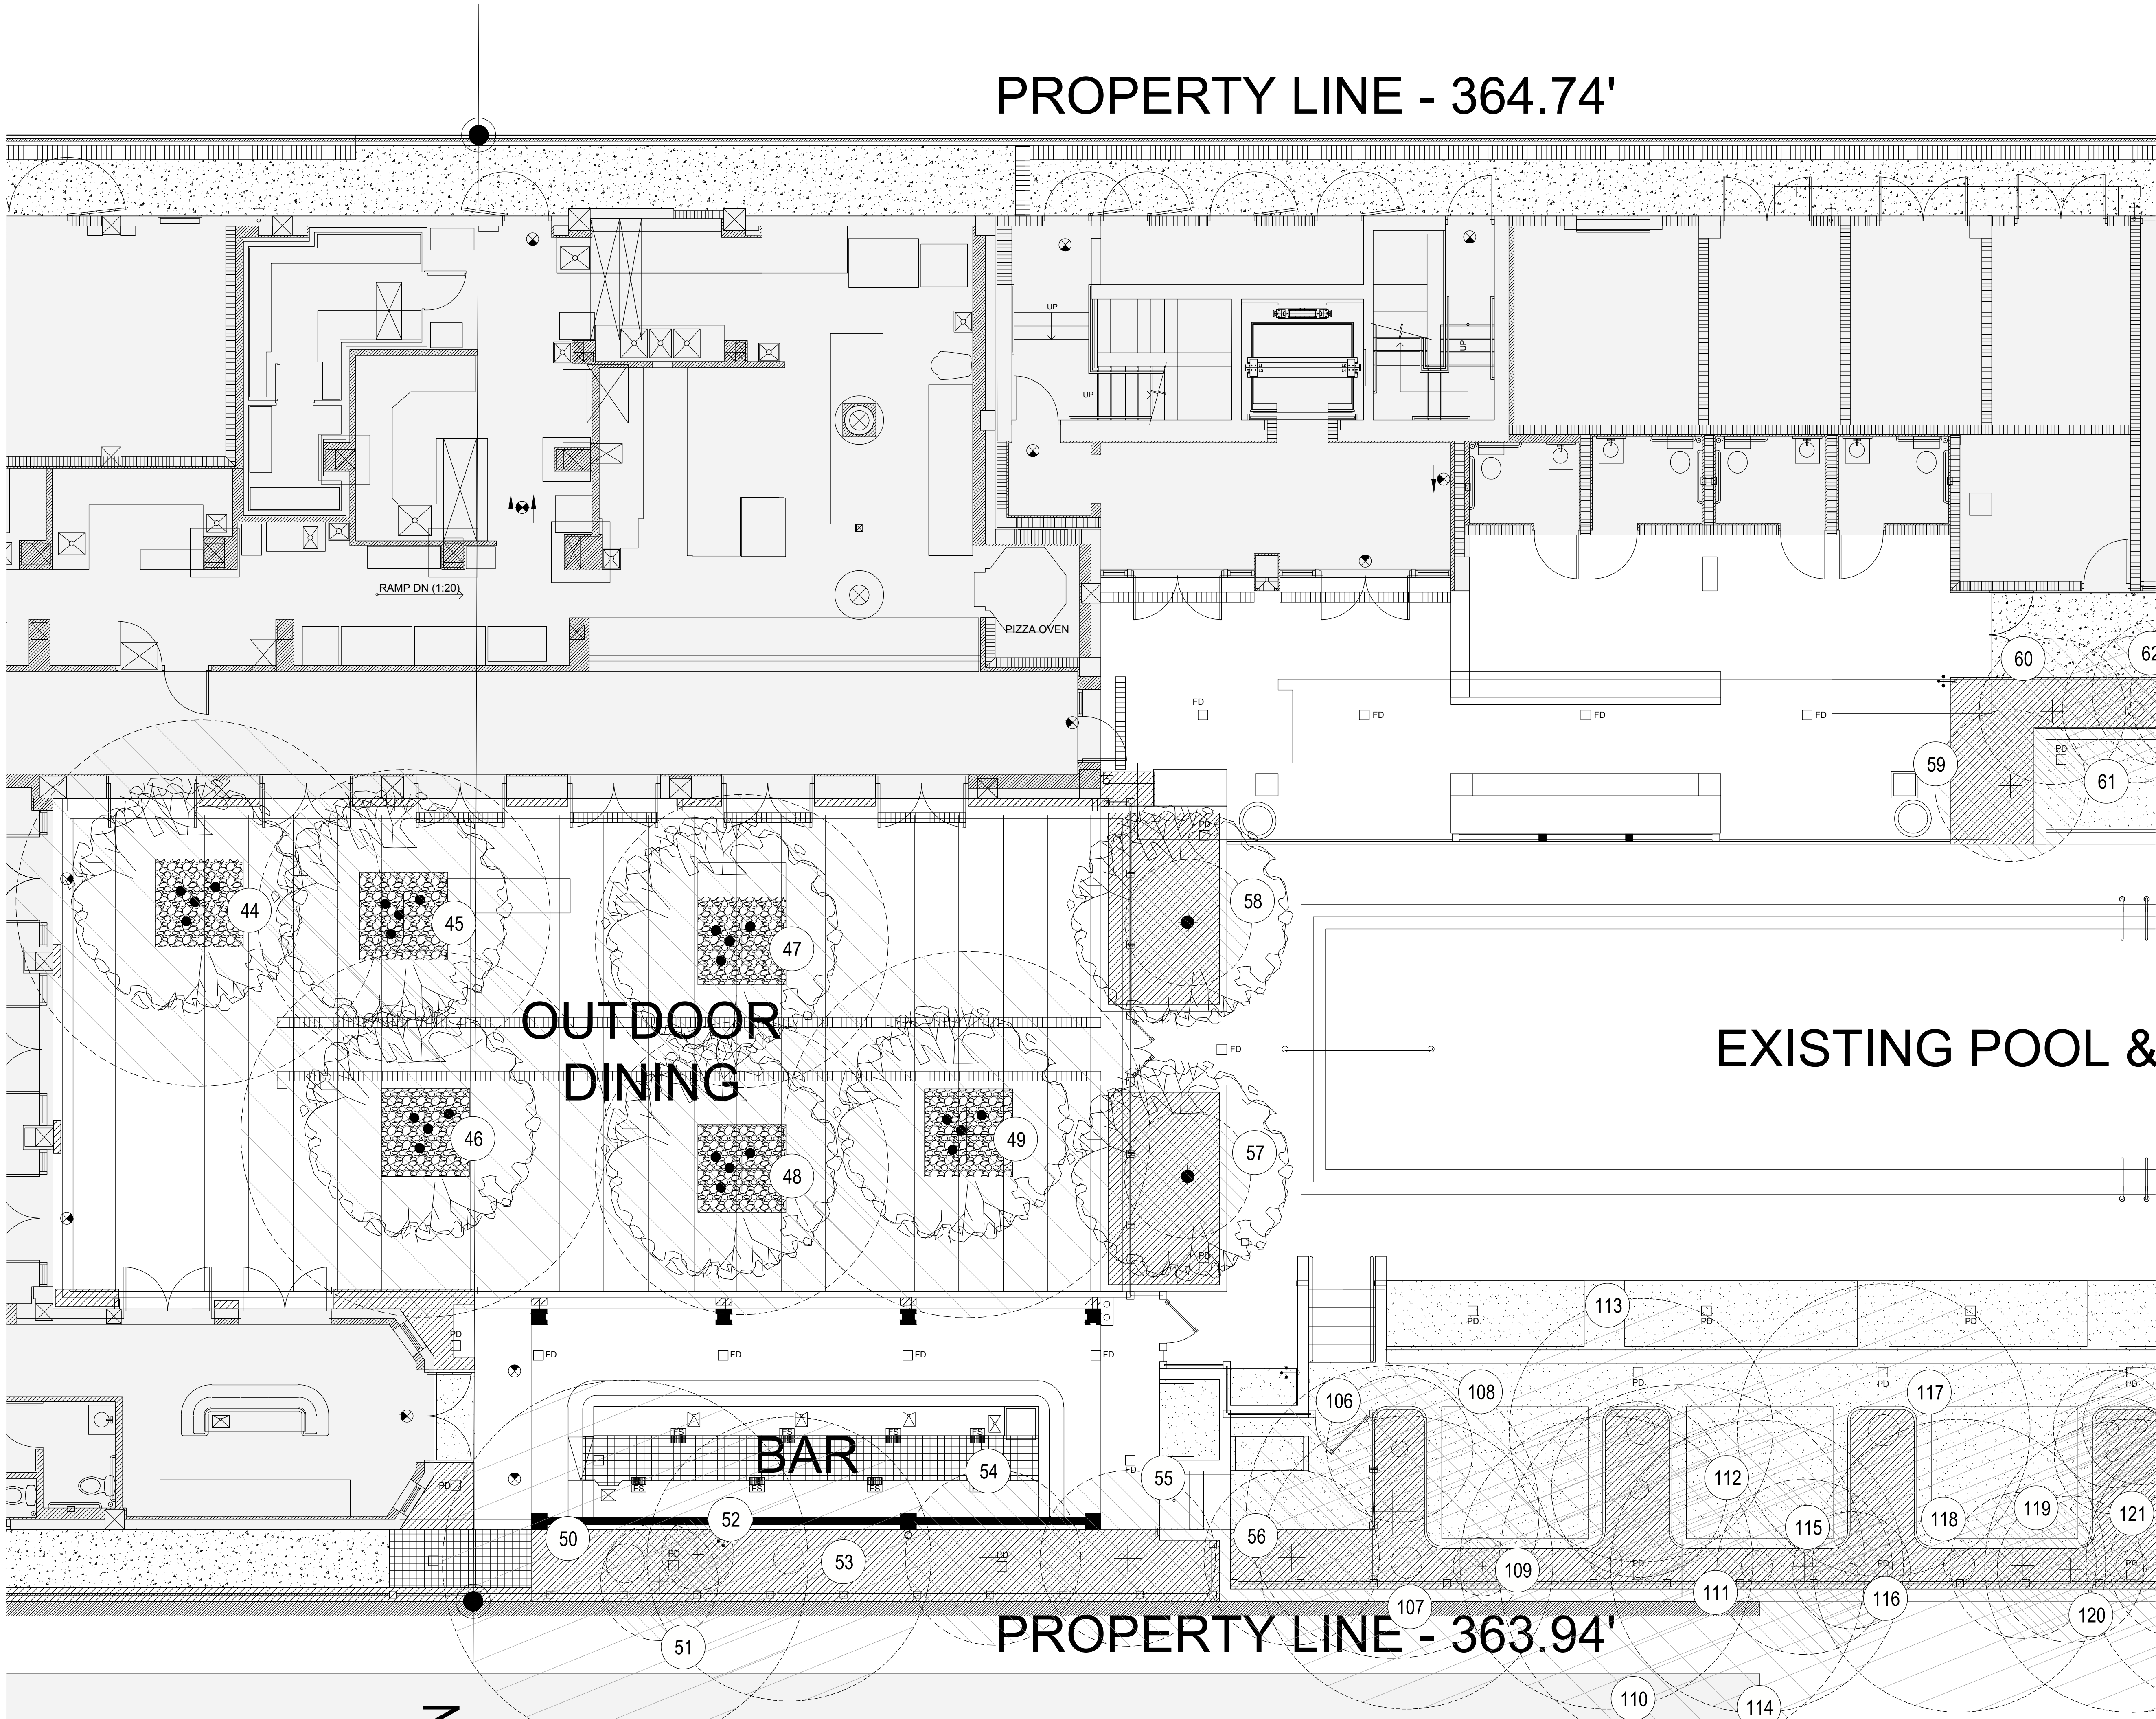


TREE DISPOSITION LEGEND

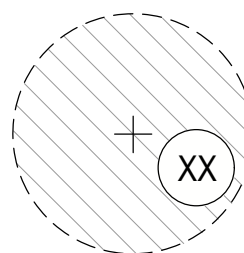


EXISTING TREE

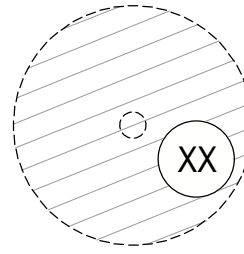


EXISTING PALM

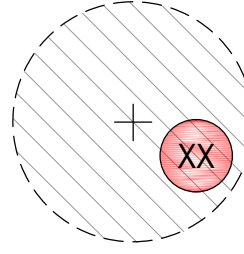

TREE TO BE REMOVED

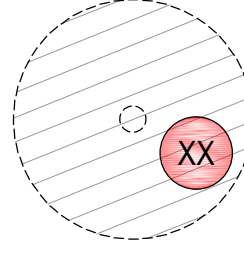



PALM TO BE REMOVED

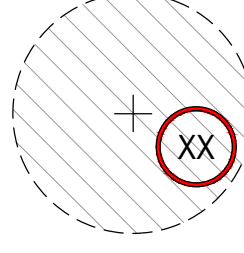

PLANTING TO BE PRUNED

KEY PLAN

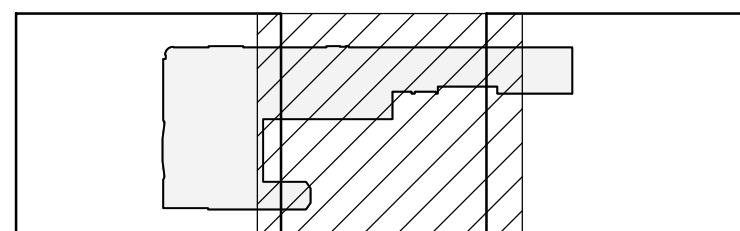

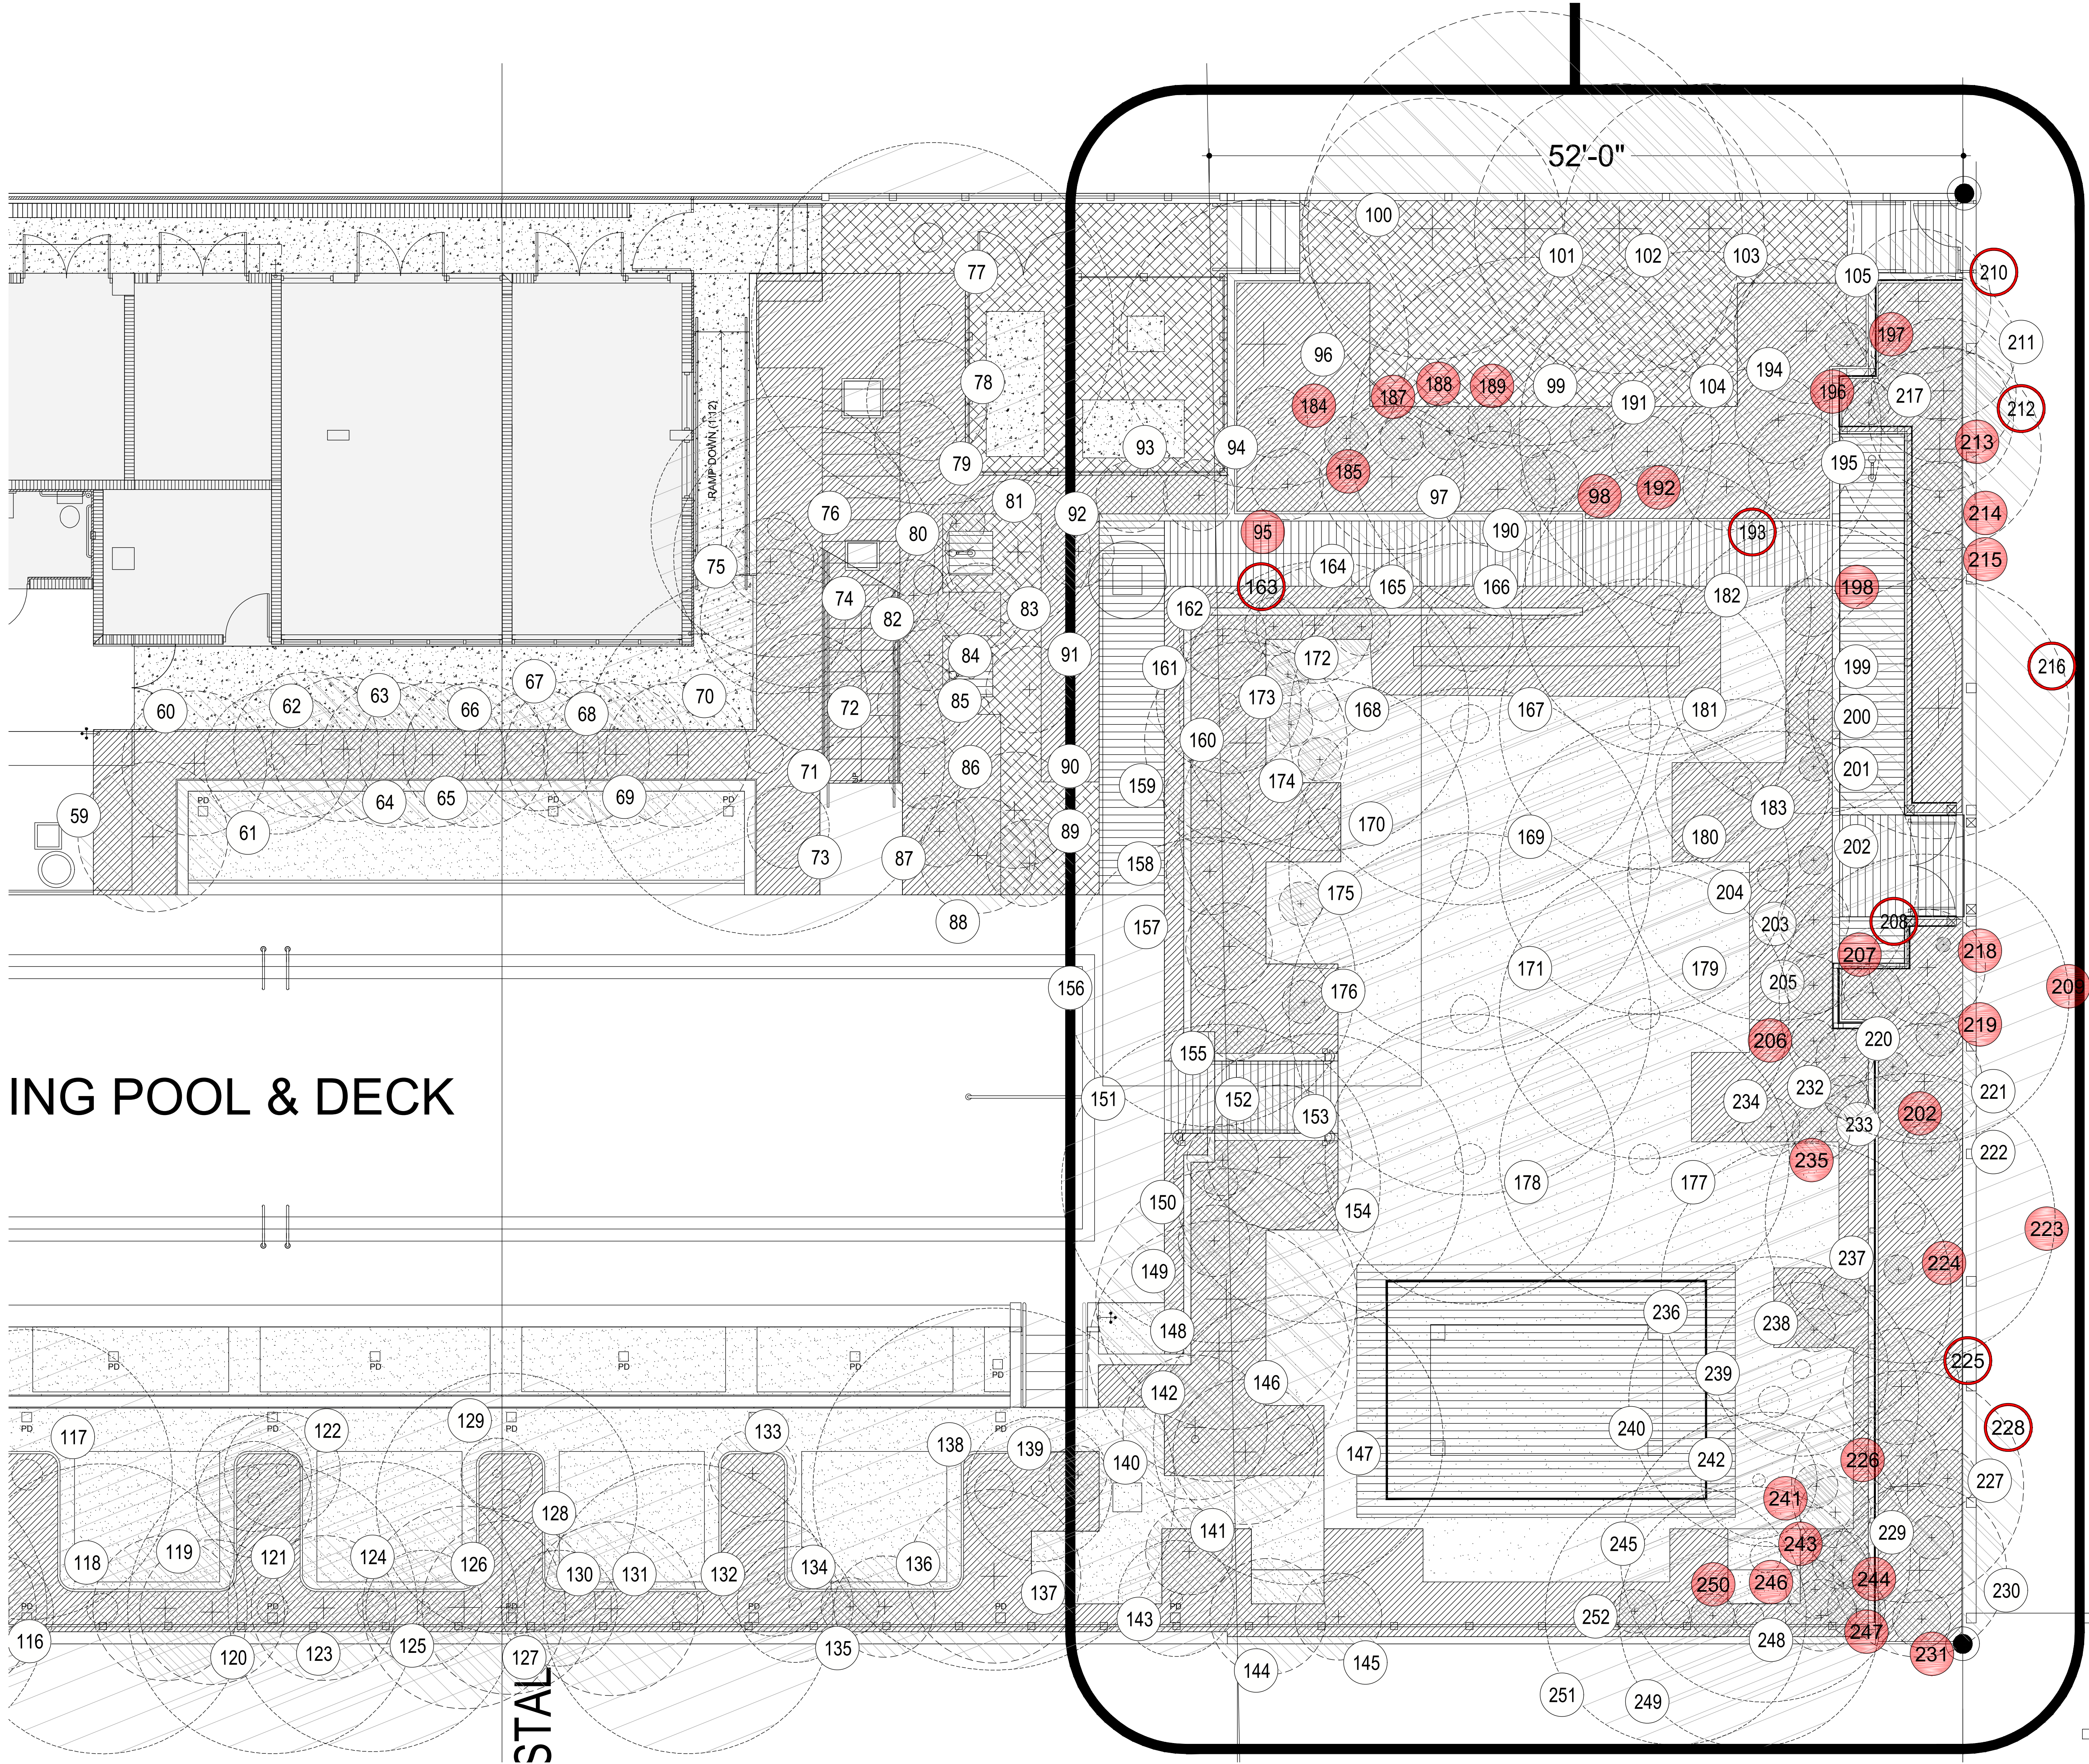

ING POOL & DECK

STAL


TREE DISPOSITION SCHEDULE

TREE No.	TREE - LATIN NAME	TREE - COMMON NAME	DISPOSITION
140	Capparis cynophallophora	JAMAICAN CAPER	PRUNE
141	Capparis cynophallophora	JAMAICAN CAPER	PRUNE
142	Capparis cynophallophora	JAMAICAN CAPER	PRUNE
149	Capparis cynophallophora	JAMAICAN CAPER	PRUNE
150	Capparis cynophallophora	JAMAICAN CAPER	PRUNE
152	Capparis cynophallophora	JAMAICAN CAPER	PRUNE
155	Clusia rosea	ALTOGRAPH TREE	REMOVE
157	Capparis cynophallophora	JAMAICAN CAPER	PRUNE
158	Capparis cynophallophora	JAMAICAN CAPER	PRUNE
159	Capparis cynophallophora	JAMAICAN CAPER	PRUNE
163	Capparis cynophallophora	JAMAICAN CAPER	PRUNE
172	Clusia guttifer	SMALL LEAF CLUSIA	REMOVE
173	Clusia guttifer	SMALL LEAF CLUSIA	REMOVE
174	Clusia guttifer	SMALL LEAF CLUSIA	REMOVE
176	Clusia guttifer	SMALL LEAF CLUSIA	REMOVE
183	Coccoloba usifera	SEA GRAPE	PRUNE
185	Clusia guttifer	SMALL LEAF CLUSIA	REMOVE
186	Clusia guttifer	SMALL LEAF CLUSIA	REMOVE
187	Clusia guttifer	SMALL LEAF CLUSIA	REMOVE
192	Capparis cynophallophora	JAMAICAN CAPER	REMOVE
196	Capparis cynophallophora	JAMAICAN CAPER	REMOVE
197	Bougainvillea 'Alabama Sunset'	BOUGAINVILLEA	REMOVE
198	Clusia guttifer	SMALL LEAF CLUSIA	REMOVE
200	Clusia guttifer	SMALL LEAF CLUSIA	REMOVE
201	Clusia guttifer	SMALL LEAF CLUSIA	REMOVE
202	Clusia guttifer	SMALL LEAF CLUSIA	REMOVE
203	Clusia guttifer	SMALL LEAF CLUSIA	REMOVE
205	Clusia guttifer	SMALL LEAF CLUSIA	REMOVE
206	Clusia guttifer	SMALL LEAF CLUSIA	REMOVE
207	Clusia guttifer	SMALL LEAF CLUSIA	REMOVE
208	Coccoloba usifera	SEA GRAPE	PRUNE
210	Coccoloba usifera	SEA GRAPE	PRUNE
213	Coccoloba usifera	SEA GRAPE	PRUNE
214	Clusia guttifer	SMALL LEAF CLUSIA	REMOVE
216	Coccoloba usifera	SEA GRAPE	PRUNE
218	Capparis cynophallophora	JAMAICAN CAPER	REMOVE
219	Capparis cynophallophora	JAMAICAN CAPER	REMOVE
221	Coccoloba usifera	SEA GRAPE	PRUNE
226	Capparis cynophallophora	JAMAICAN CAPER	REMOVE
231	Clusia guttifer	SMALL LEAF CLUSIA	REMOVE
233	Clusia guttifer	SMALL LEAF CLUSIA	REMOVE
235	Clusia guttifer	SMALL LEAF CLUSIA	REMOVE
238	Clusia guttifer	SMALL LEAF CLUSIA	REMOVE
241	Clusia guttifer	SMALL LEAF CLUSIA	REMOVE
244	Clusia guttifer	SMALL LEAF CLUSIA	REMOVE
246	Clusia guttifer	SMALL LEAF CLUSIA	REMOVE
247	Clusia guttifer	SMALL LEAF CLUSIA	REMOVE
250	Clusia guttifer	SMALL LEAF CLUSIA	REMOVE
252	Clusia guttifer	SMALL LEAF CLUSIA	REMOVE

TREE DISPOSITION LEGEND

- EXISTING TREE
- EXISTING PALM
- TREE TO BE REMOVED
- PALM TO BE REMOVED
- PLANTING TO BE PRUNED

KEY PLAN

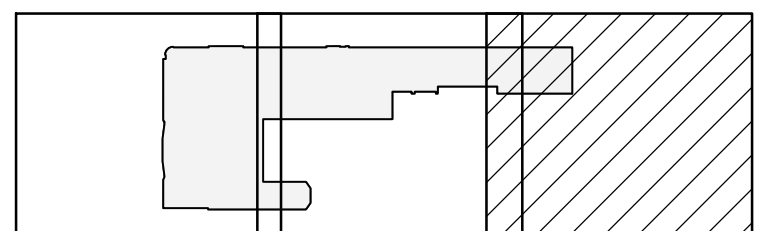

LAND

2610 NORTH MIAMI AVENUE
MIAMI, FL 33127
614.439.4895
WWW.LAND.DESIGN


SOHO BEACH HOUSE

4385 COLLINS AVENUE | MIAMI BEACH, FL 33140

SEAL
(MARSH C. KRIPLEN LIC.FL LA6667007)
NOT FOR CONSTRUCTION

TREE DISPOSITION PLAN & SCHEDULE
DATE ISSUE

07/07/16
HISTORIC
PRESERVATION BOARD
REVIEW

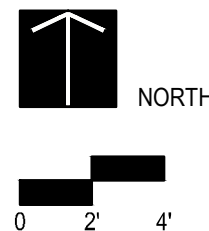


TD105



© COPYRIGHT LAND

VIEW LEGEND


- UNOBSTRUCTED AREAS
- FILTERED AREAS
- SCREENED AREAS

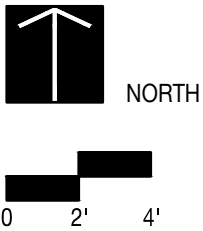


L050

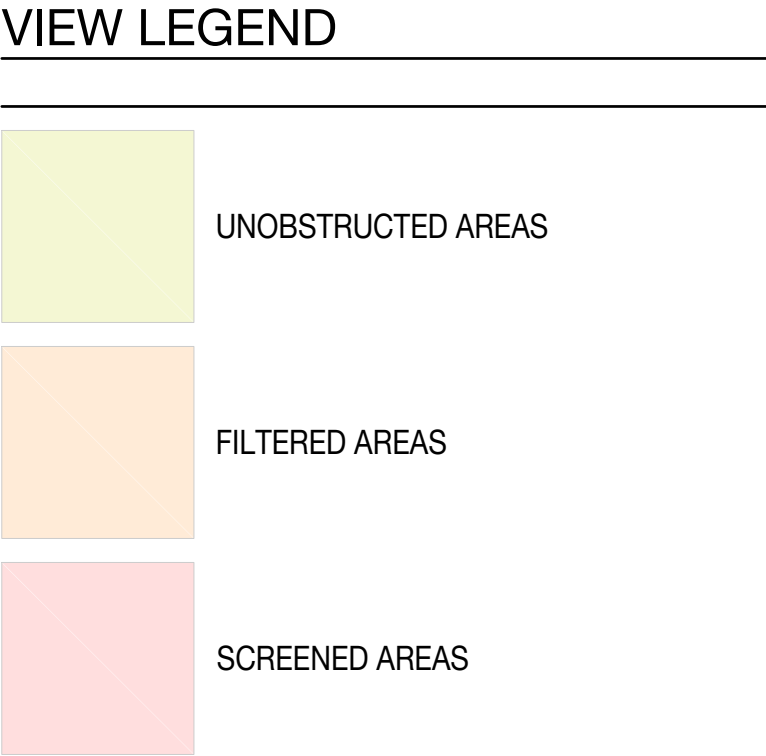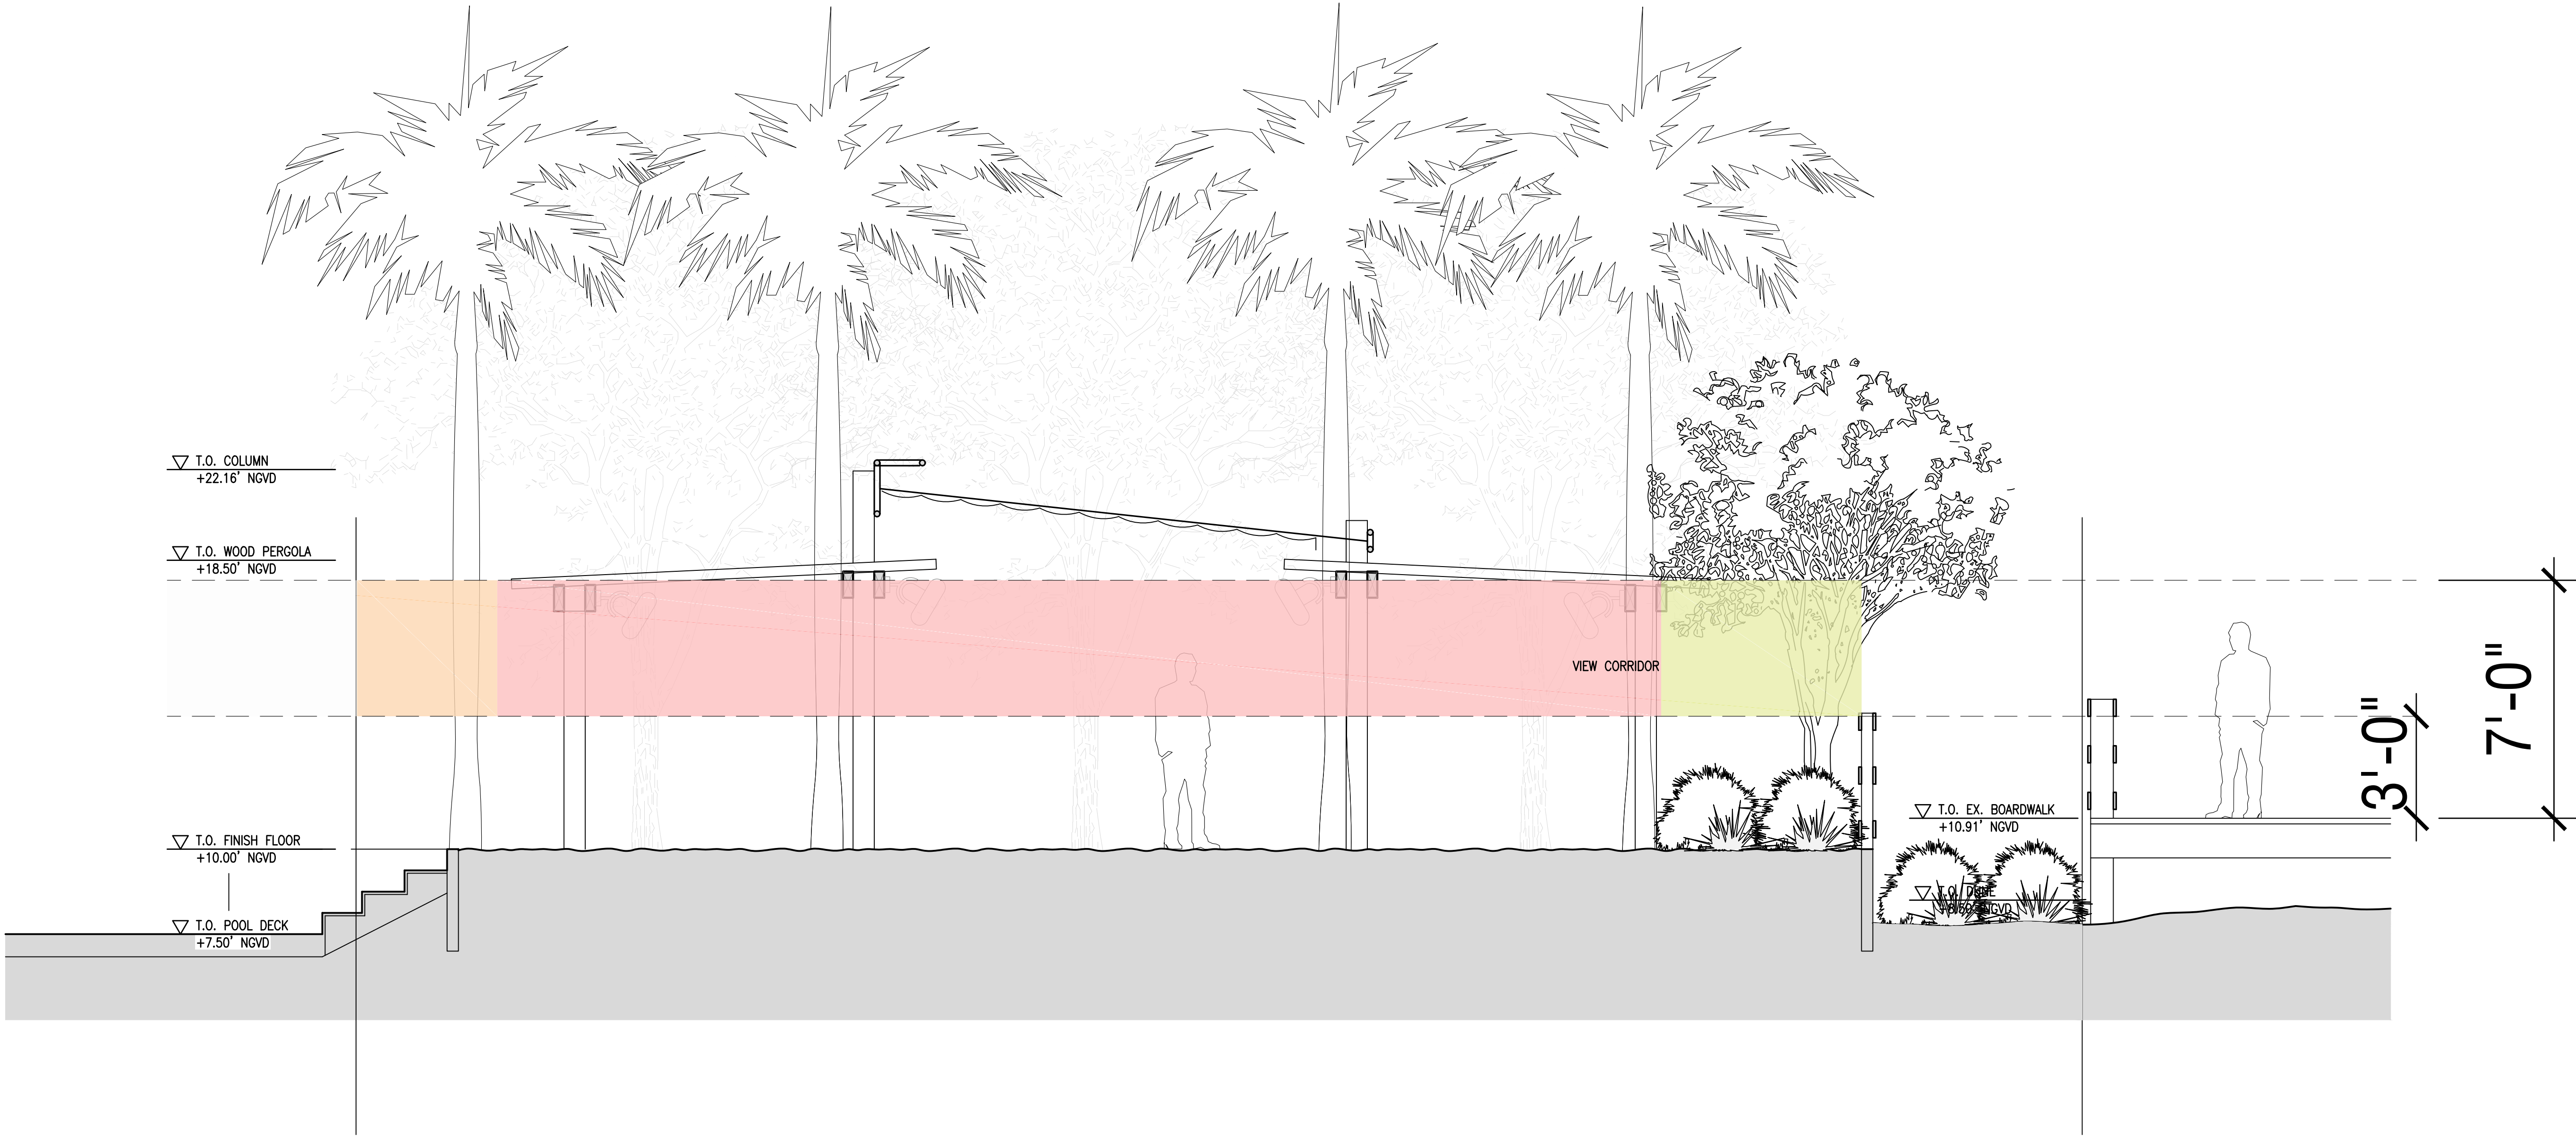

VIEW DIAGRAM ELEVATION	
DATE	ISSUE
07/07/16	HISTORIC PRESERVATION BOARD REVIEW

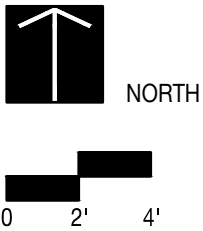

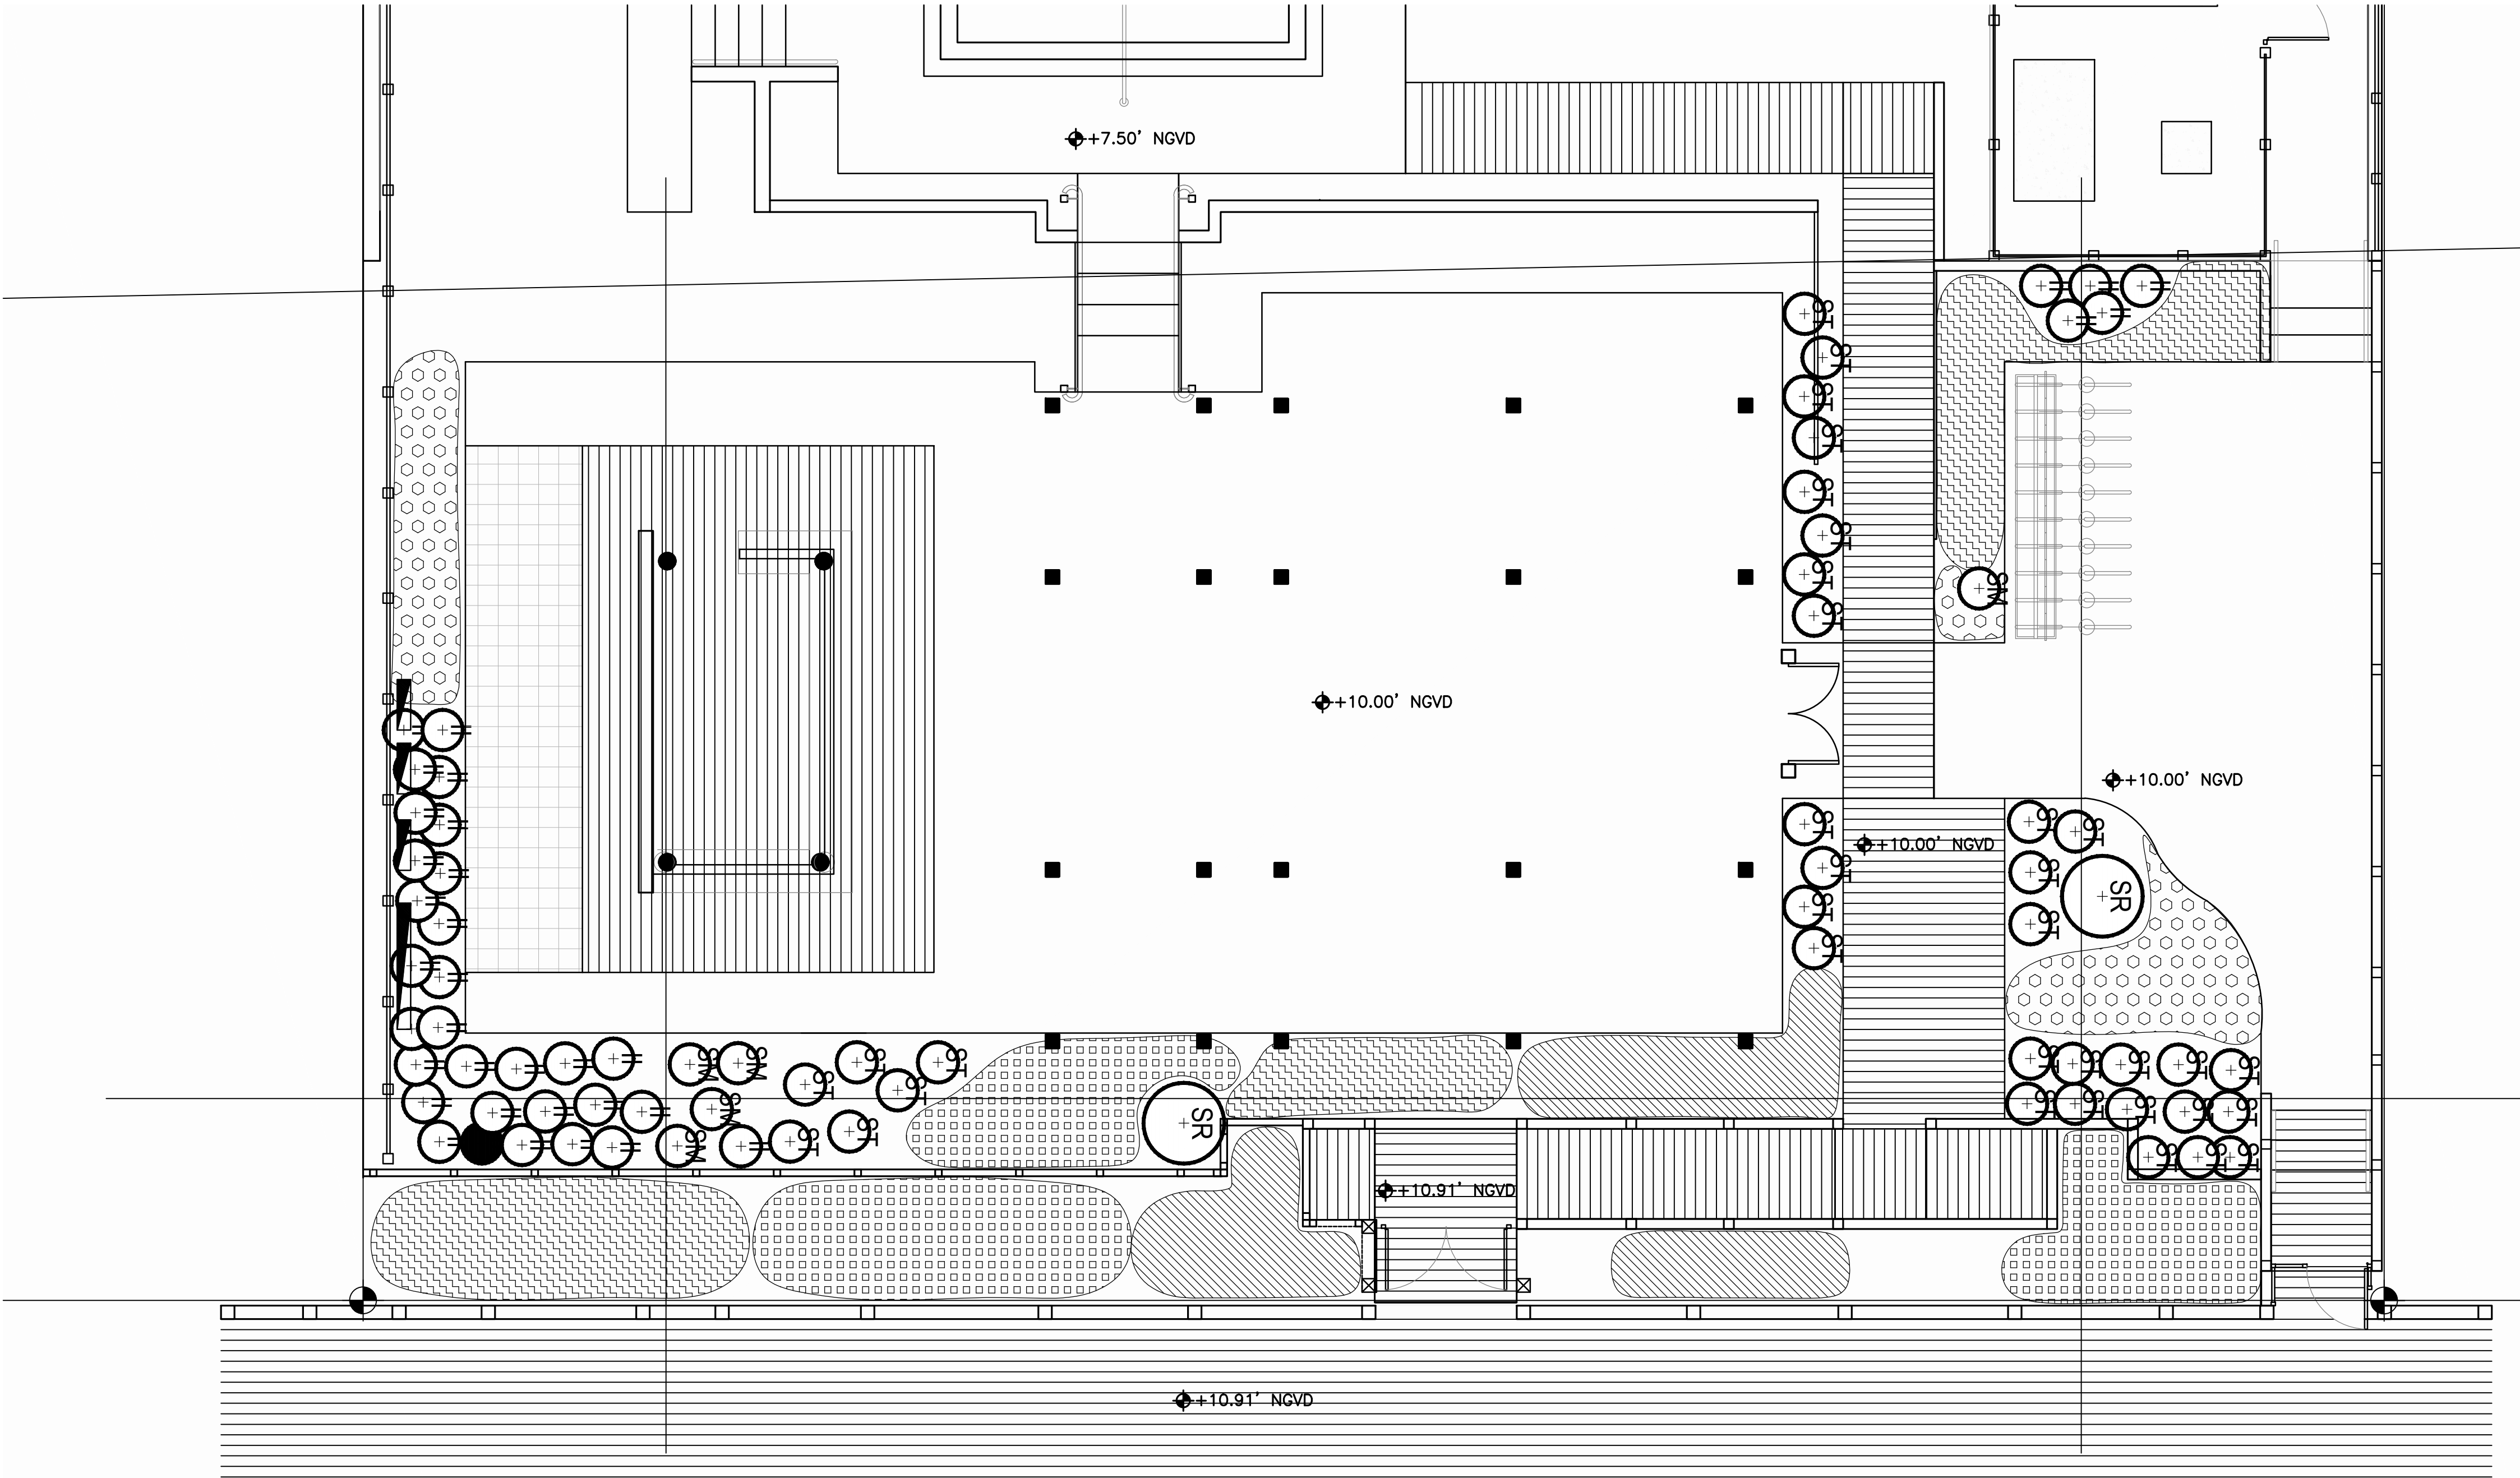

Grasses/Low planting:

- UP Sea oats- Uniola paniculata
- IP Railroad vine- Ipomoea pes-caprae
- SP Saltmeadow cordgrass- Spartina patens
- SPO Sea purslane- Sesuvium portulacastrum

Shrubs:


- ST Necklace pod- Sophora tomentosa
- YA Spanish Bayonet- Yucca aloifolia
- SR Saw palmetto- Serenoa repens
- II Beach elder- Iva imbricata Walt.

Plants:

- SM Suriana maritima
- AG Argusia gnaphalodes
- HD Helianthus debilis

SIZE	SPACING
3 gal	36" oc
1 gal	24" oc
3 gal	24" oc
1 gal	18" oc
7 gal	AS SHOWN
7 gal	AS SHOWN
15 gal	AS SHOWN
15 gal	AS SHOWN
15 gal	AS SHOWN
7 gal	AS SHOWN
1 gal	18" oc

CODE LEGEND

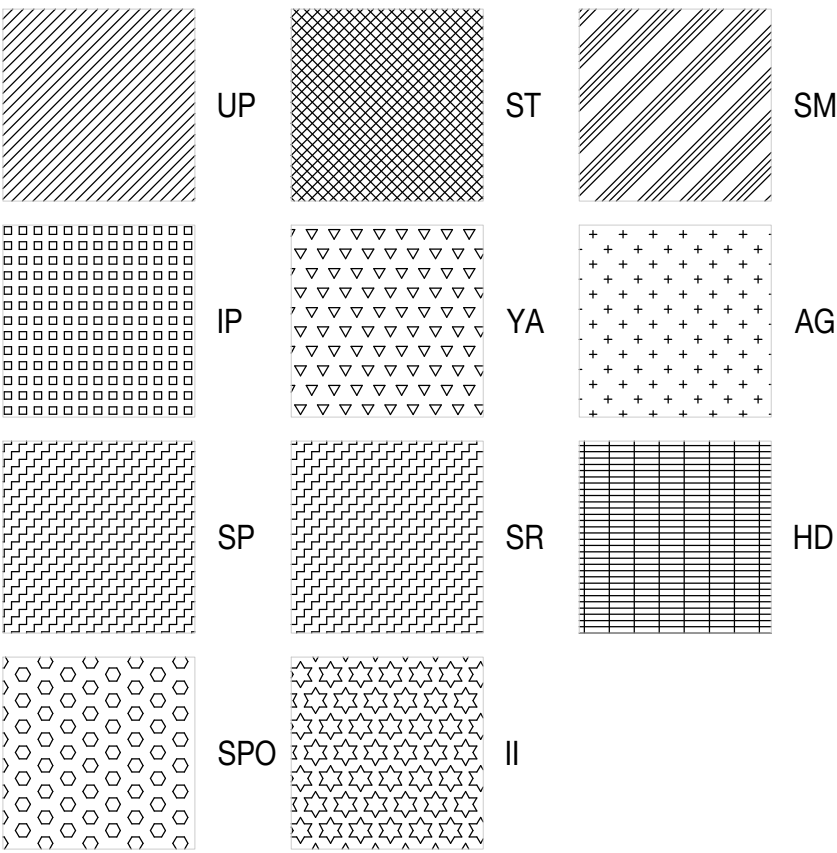

SEAL
(MARSH C. KRIPLEN LIC.FL LA6667007)
NOT FOR CONSTRUCTION

PLANTING PLAN	
DATE	ISSUE
07/07/16	HISTORIC PRESERVATION BOARD REVIEW

