



SURVEY NOTE:  
THIS ROW LINE SURVEY WAS COMPLETED UNDER THE DIRECT  
AND RESPONSIBLE CHARGE OF PROFESSIONAL LISTED FROM  
AN ACTUAL GROUND SURVEY MADE UNDER MY SUPERVISION;  
THAT THE ROW DATA SHOWN WAS OBTAINED ON OCTOBER  
30, 2019; AND THAT THIS MAP MEETS MINIMUM ACCURACY  
STANDARDS UNLESS OTHERWISE NOTED.

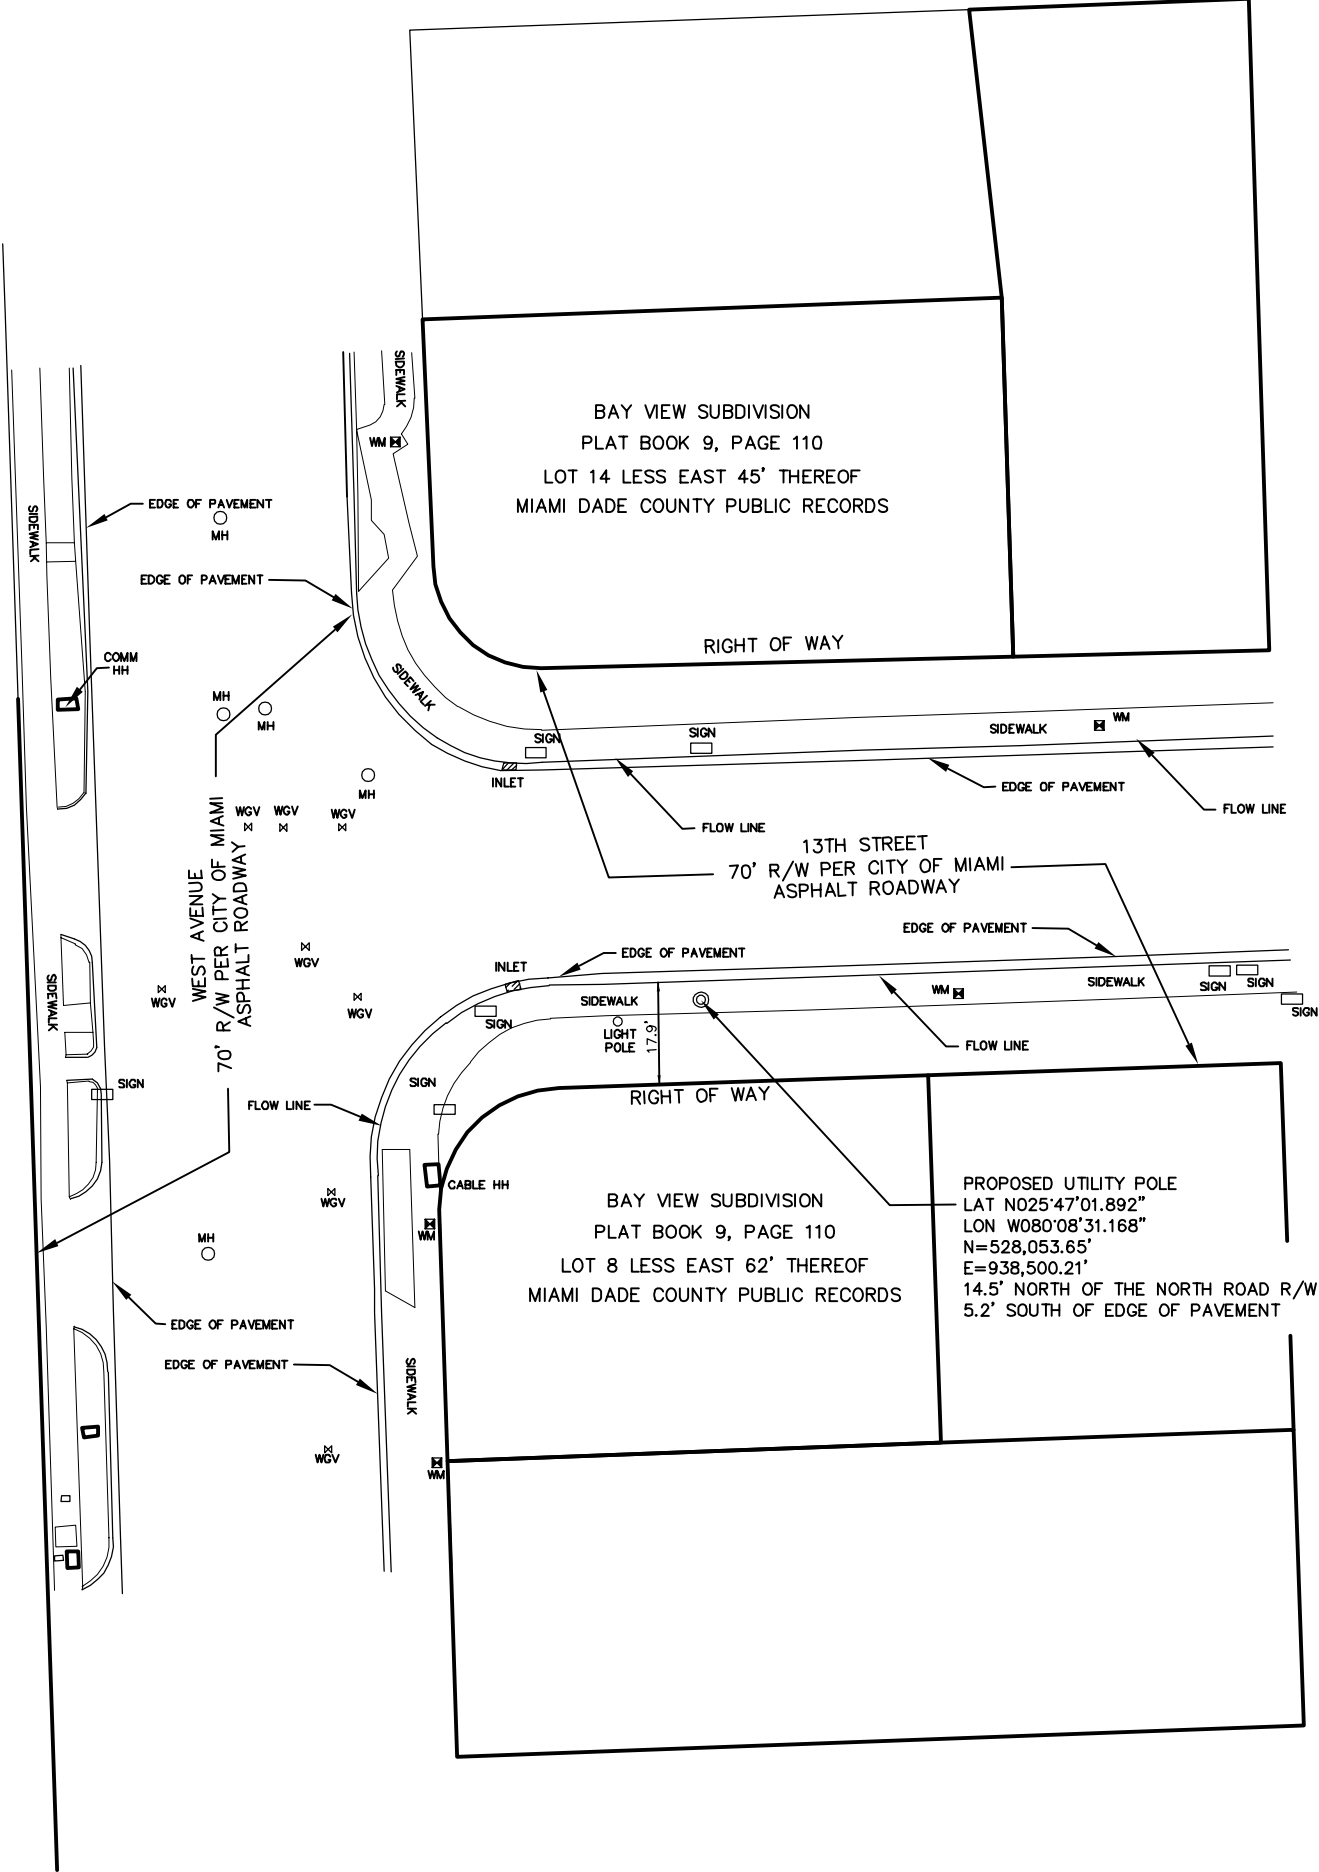

Toro Blanco Group, LLC  
69 Honour Circle NW  
Atlanta, GA 30305  
828.260.6238  
www.toroblancogroup.com

| NO. | DATE     | DESCRIPTION    |
|-----|----------|----------------|
| 1   | 10/31/19 | SURVEY EXHIBIT |
| 2   |          |                |
| 3   |          |                |
| 4   |          |                |
| 5   |          |                |
| 6   |          |                |

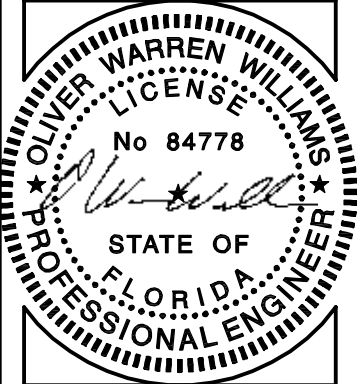


**MI90XSM21E  
NEW UTILITY  
POLE**

1248 13TH STREET  
MIAMI BEACH, FL

|             |            |
|-------------|------------|
| DRAWN BY:   | RTW        |
| CHECKED BY: | OWW        |
| TTV DATE:   | NA         |
| COMM NO:    | MINI-MACRO |

SHEET TITLE:  
**SURVEY EXHIBIT**

SHEET NUMBER:  
**SE-1**

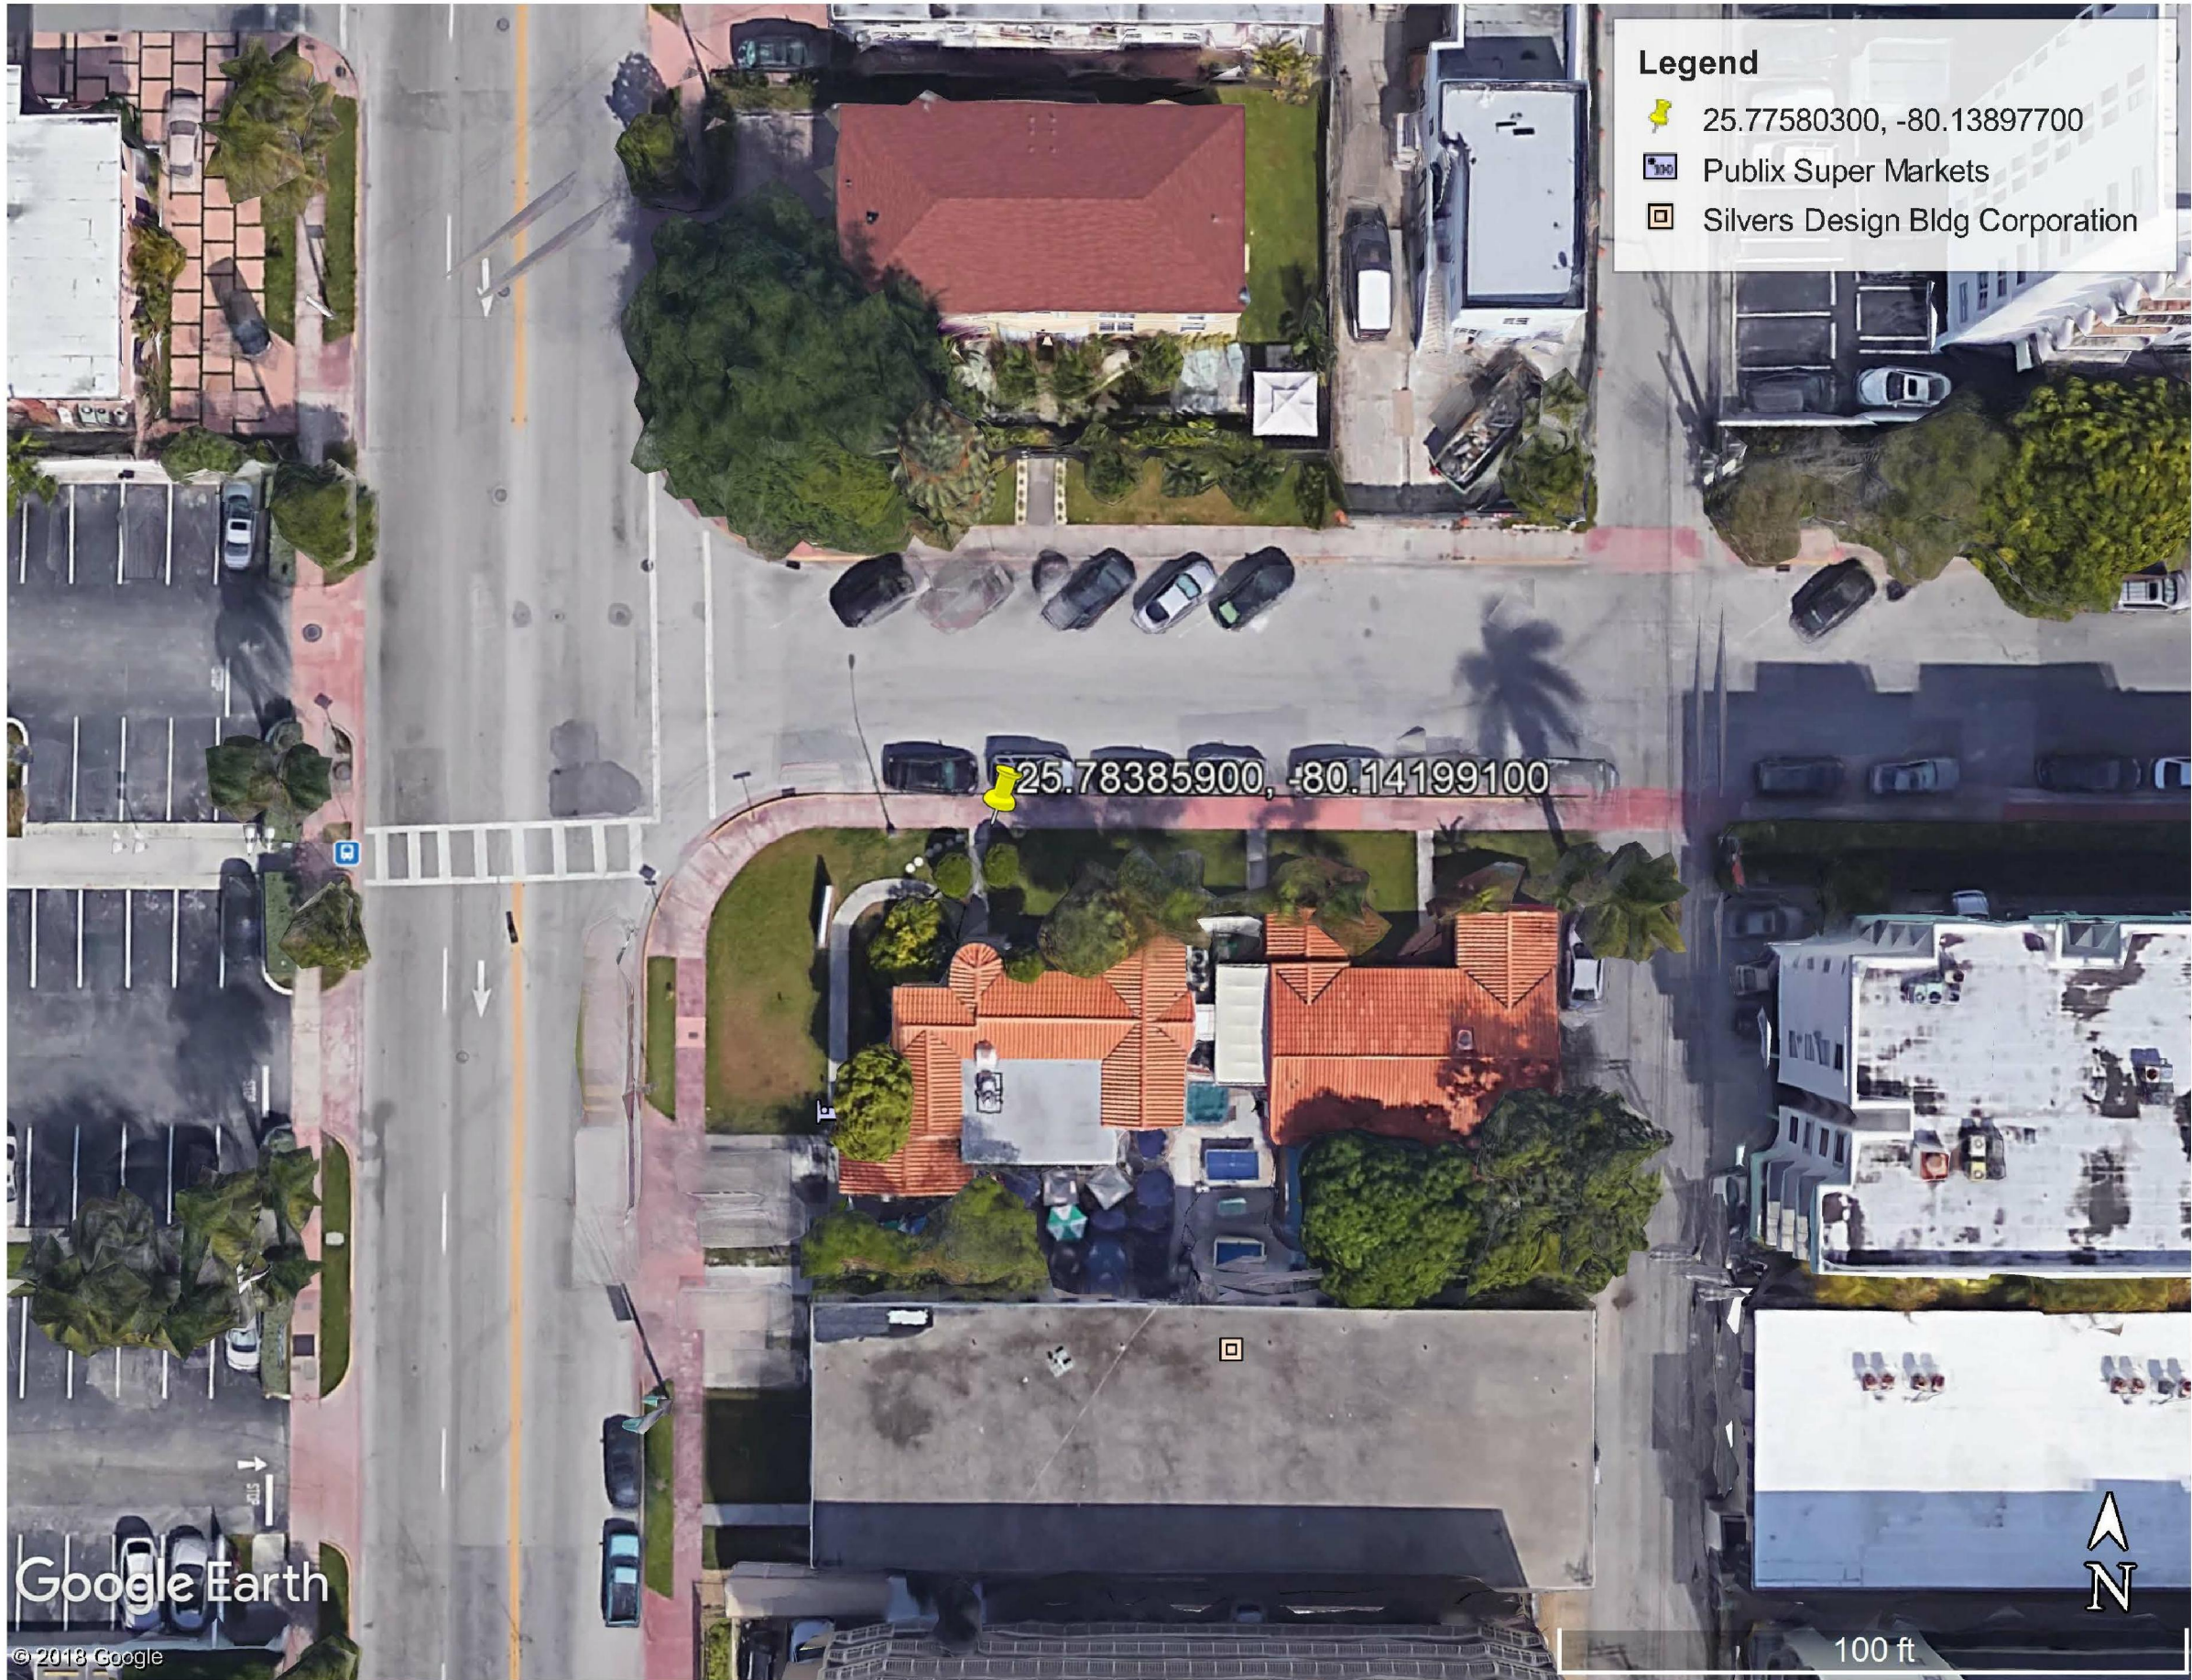

- Legend**
- 25.77580300, -80.13897700
  - Publix Super Markets
  - Silvers Design Bldg Corporation




69 HONOUR CIR NW  
ATLANTA, GA 30305



7508 SHADOW CREEK DR  
SUMMERFIELD  
NORTH CAROLINA  
27358  
(757) 450-2288

|     |                             |
|-----|-----------------------------|
| NO. |                             |
| 1   | 10/31/19 SURVEY EXHIBIT     |
|     | BY: ALB CHK: OWW APP'D: OWW |
| 2   |                             |
| 3   |                             |
| 4   |                             |
| 5   |                             |
| 6   |                             |

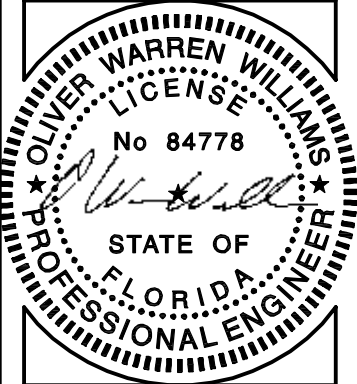

MI90XSM21E  
NEW UTILITY  
POLE

1248 13TH STREET  
MIAMI BEACH, FL

|             |            |
|-------------|------------|
| DRAWN BY:   | RTW        |
| CHECKED BY: | OWW        |
| TTV DATE:   | NA         |
| COMM NO:    | MINI-MACRO |

SHEET TITLE:  
SURVEY EXHIBIT

SHEET NUMBER:  
**SE-2**