



SURVEY NOTE:
THIS ROW LINE SURVEY WAS COMPLETED UNDER THE DIRECT
AND RESPONSIBLE CHARGE OF PROFESSIONAL LISTED FROM
AN ACTUAL GROUND SURVEY MADE UNDER MY SUPERVISION;
THAT THE ROW DATA SHOWN WAS OBTAINED ON OCTOBER
30, 2019; AND THAT THIS MAP MEETS MINIMUM ACCURACY
STANDARDS UNLESS OTHERWISE NOTED.

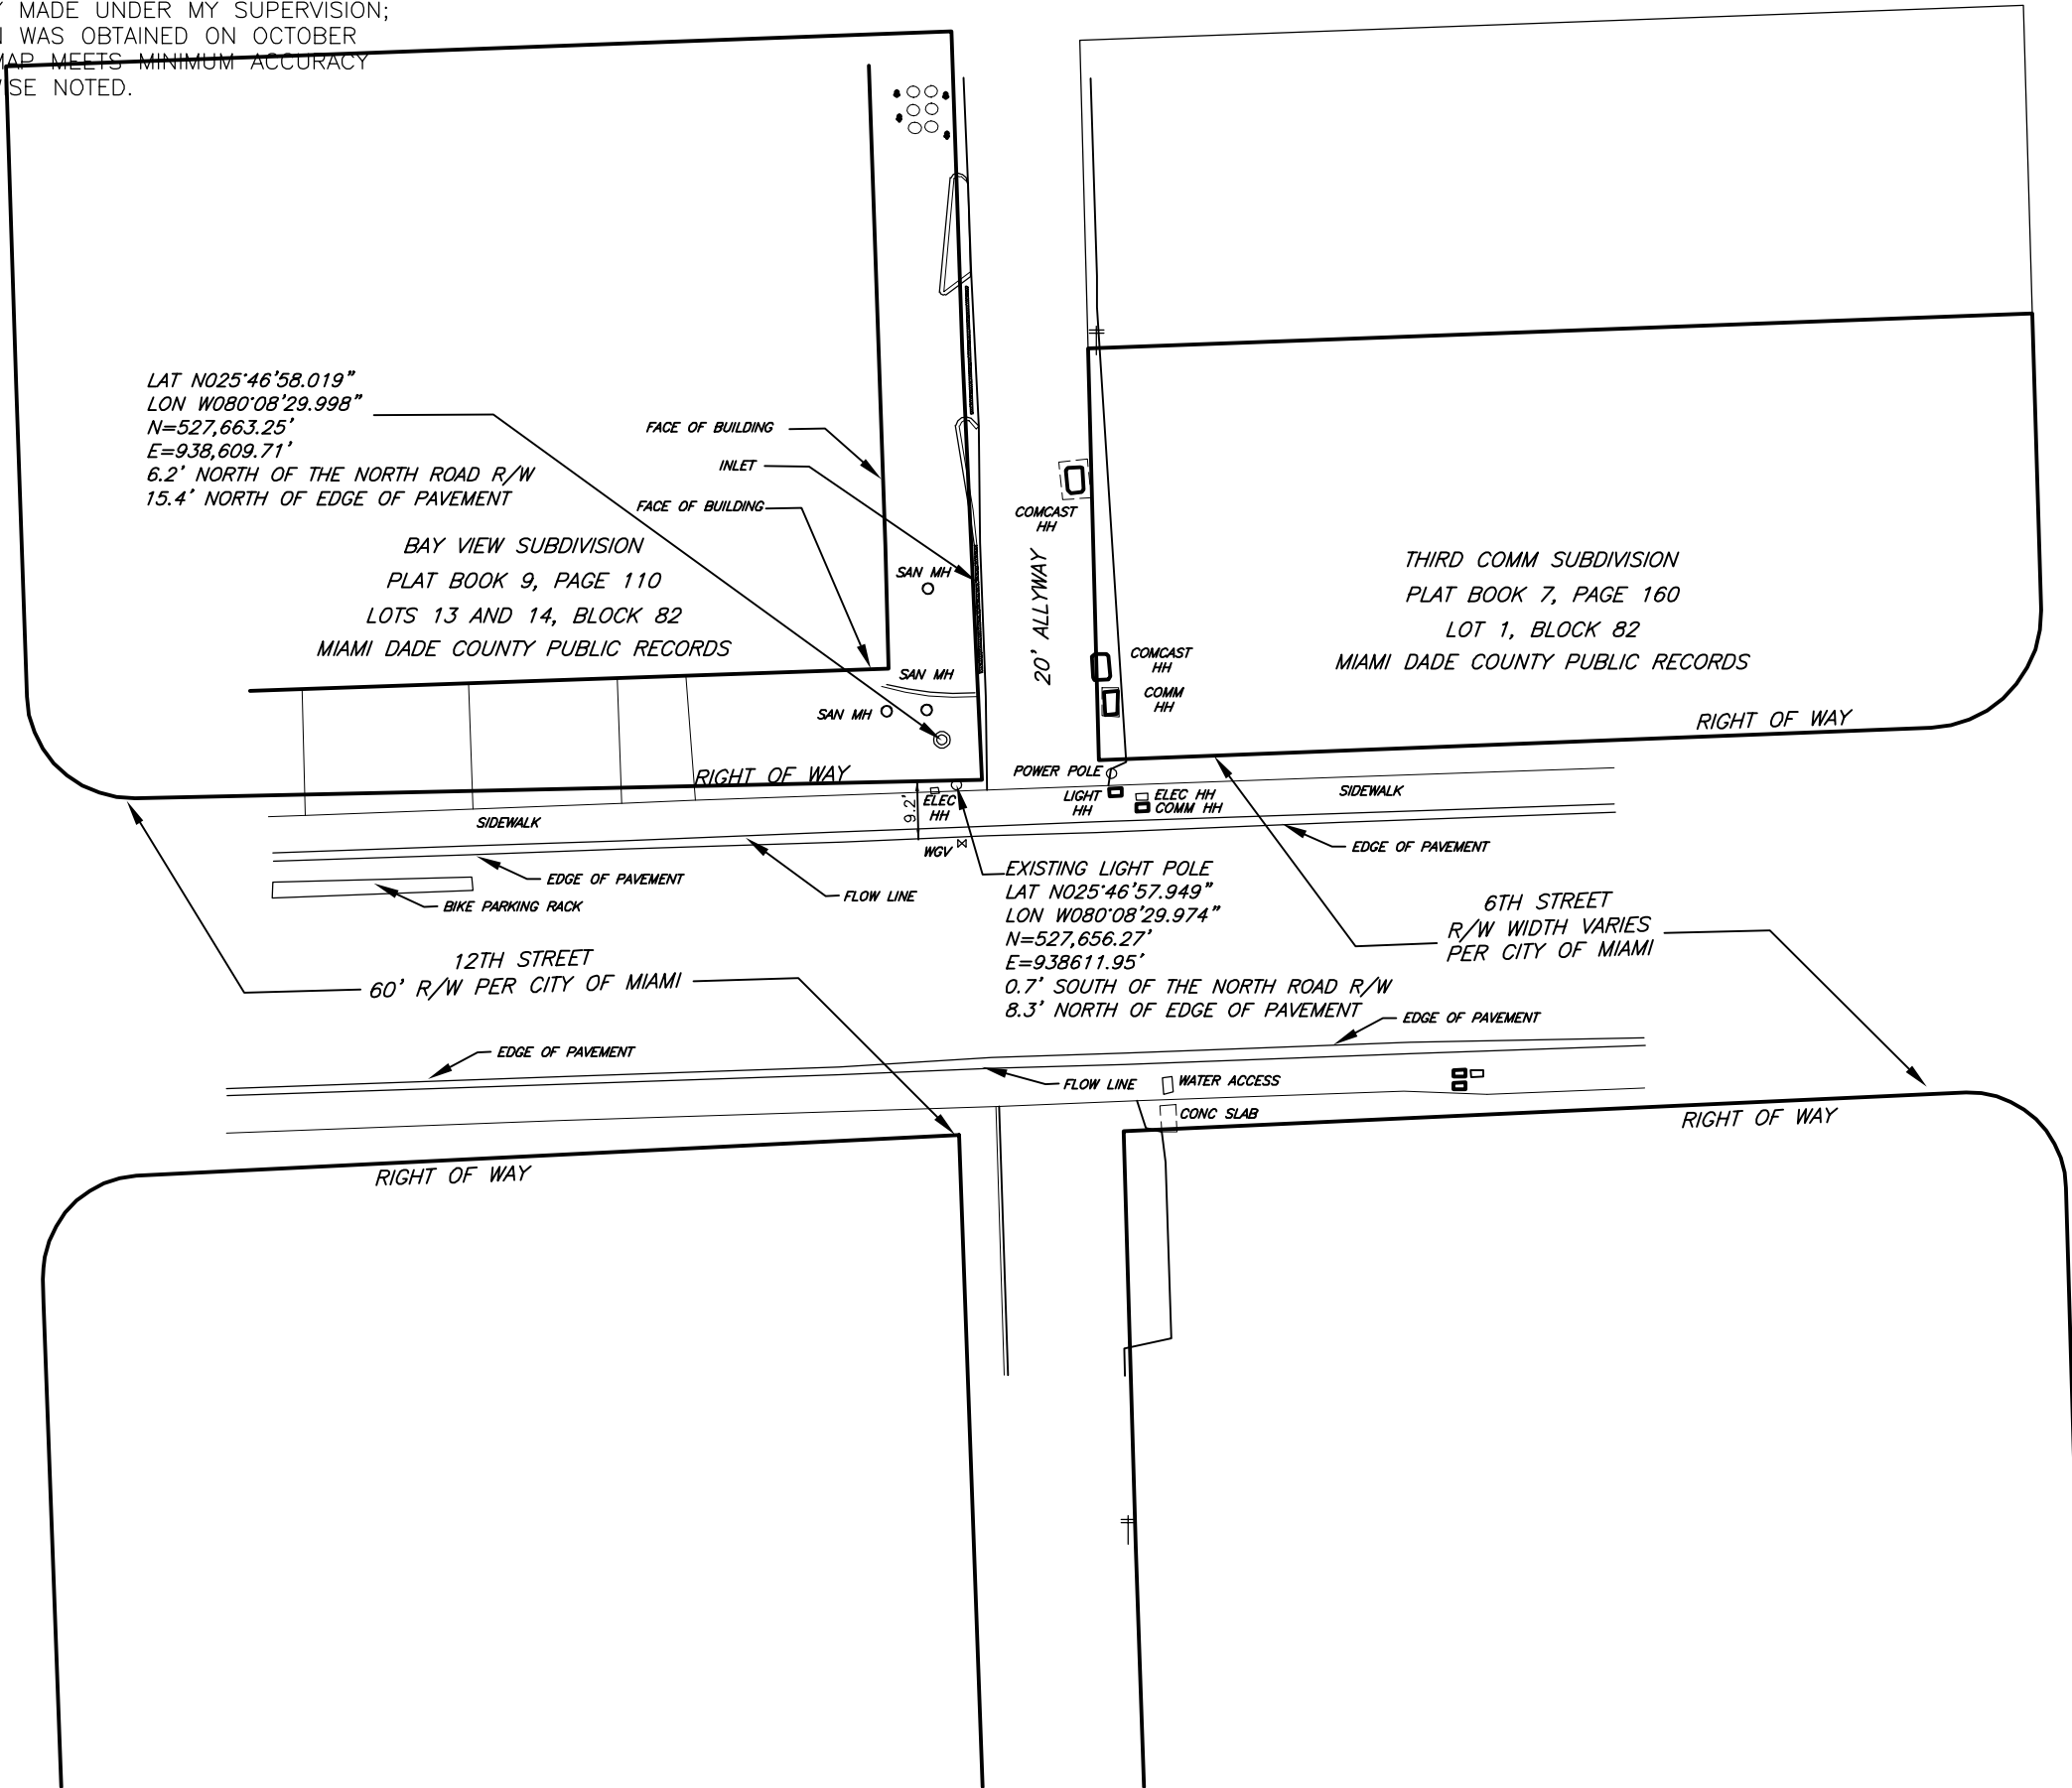

Toro Blanco Group, LLC
69 Honour Circle NW
Atlanta, GA 30305
828.260.6238
www.toroblancogroup.com

NO.	DATE	DESCRIPTION
1	10/30/19	SURVEY EXHIBIT
2		
3		
4		
5		
6		

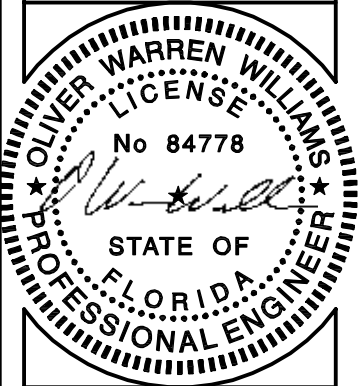

MI90XS336H
NEW UTILITY
POLE

1226 12TH STREET
MIAMI BEACH, FL

DRAWN BY:	RTW
CHECKED BY:	OWW
TTV DATE:	NA
COMM NO:	MINI-MACRO

SHEET TITLE:
SURVEY EXHIBIT

SHEET NUMBER:

SE-1



Legend

- 25.77580300, -80.13897700
- Publix Super Markets
- Silvers Design Bldg Corporation




69 HONOUR CIR NW
ATLANTA, GA 30305



7508 SHADOW CREEK DR
SUMMERFIELD
NORTH CAROLINA
27358
(757) 450-2288

NO.	
1	10/30/19 SURVEY EXHIBIT
2	BY: ALB CHK: OWW APP'D: OWW
3	
4	
5	
6	

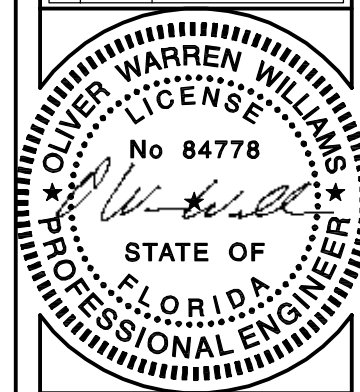

MI90XS336H
NEW UTILITY
POLE

1226 12TH STREET
MIAMI BEACH, FL

DRAWN BY:	RTW
CHECKED BY:	OWW
TTV DATE:	NA
COMM NO:	MINI-MACRO

SHEET TITLE:
SURVEY EXHIBIT

SHEET NUMBER:

SE-2