



SURVEY NOTE:
THIS ROW LINE SURVEY WAS COMPLETED UNDER THE DIRECT
AND RESPONSIBLE CHARGE OF PROFESSIONAL LISTED FROM
AN ACTUAL GROUND SURVEY MADE UNDER MY SUPERVISION;
THAT THE ROW DATA SHOWN WAS OBTAINED ON OCTOBER
31, 2019; AND THAT THIS MAP MEETS MINIMUM ACCURACY
STANDARDS UNLESS OTHERWISE NOTED.

PROPOSED UTILITY POLE
LAT N025°47'10.964"
LON W080°08'30.419"
N=528,970.04'
E=938,562.69'
1.9' SOUTH OF THE NORTH ROAD R/W
7.1' NORTH OF EDGE OF PAVEMENT

COMMERCIAL SUBDIVISION
PLAT BOOK 6, PAGE 5
LOT 11 BLOCK 78
MIAMI DADE COUNTY PUBLIC RECORDS


EXISTING LIGHT POLE
LAT N025°47'10.938"
LON W080°08'30.394"
N=528,967.37'
E=938,564.98'
4.6' SOUTH OF THE NORTH ROAD R/W
4.4' NORTH OF EDGE OF PAVEMENT

COMMERCIAL SUBDIVISION
PLAT BOOK 6, PAGE 5
LOTS 1 & 2 BLOCK 78
MIAMI DADE COUNTY PUBLIC RECORDS

 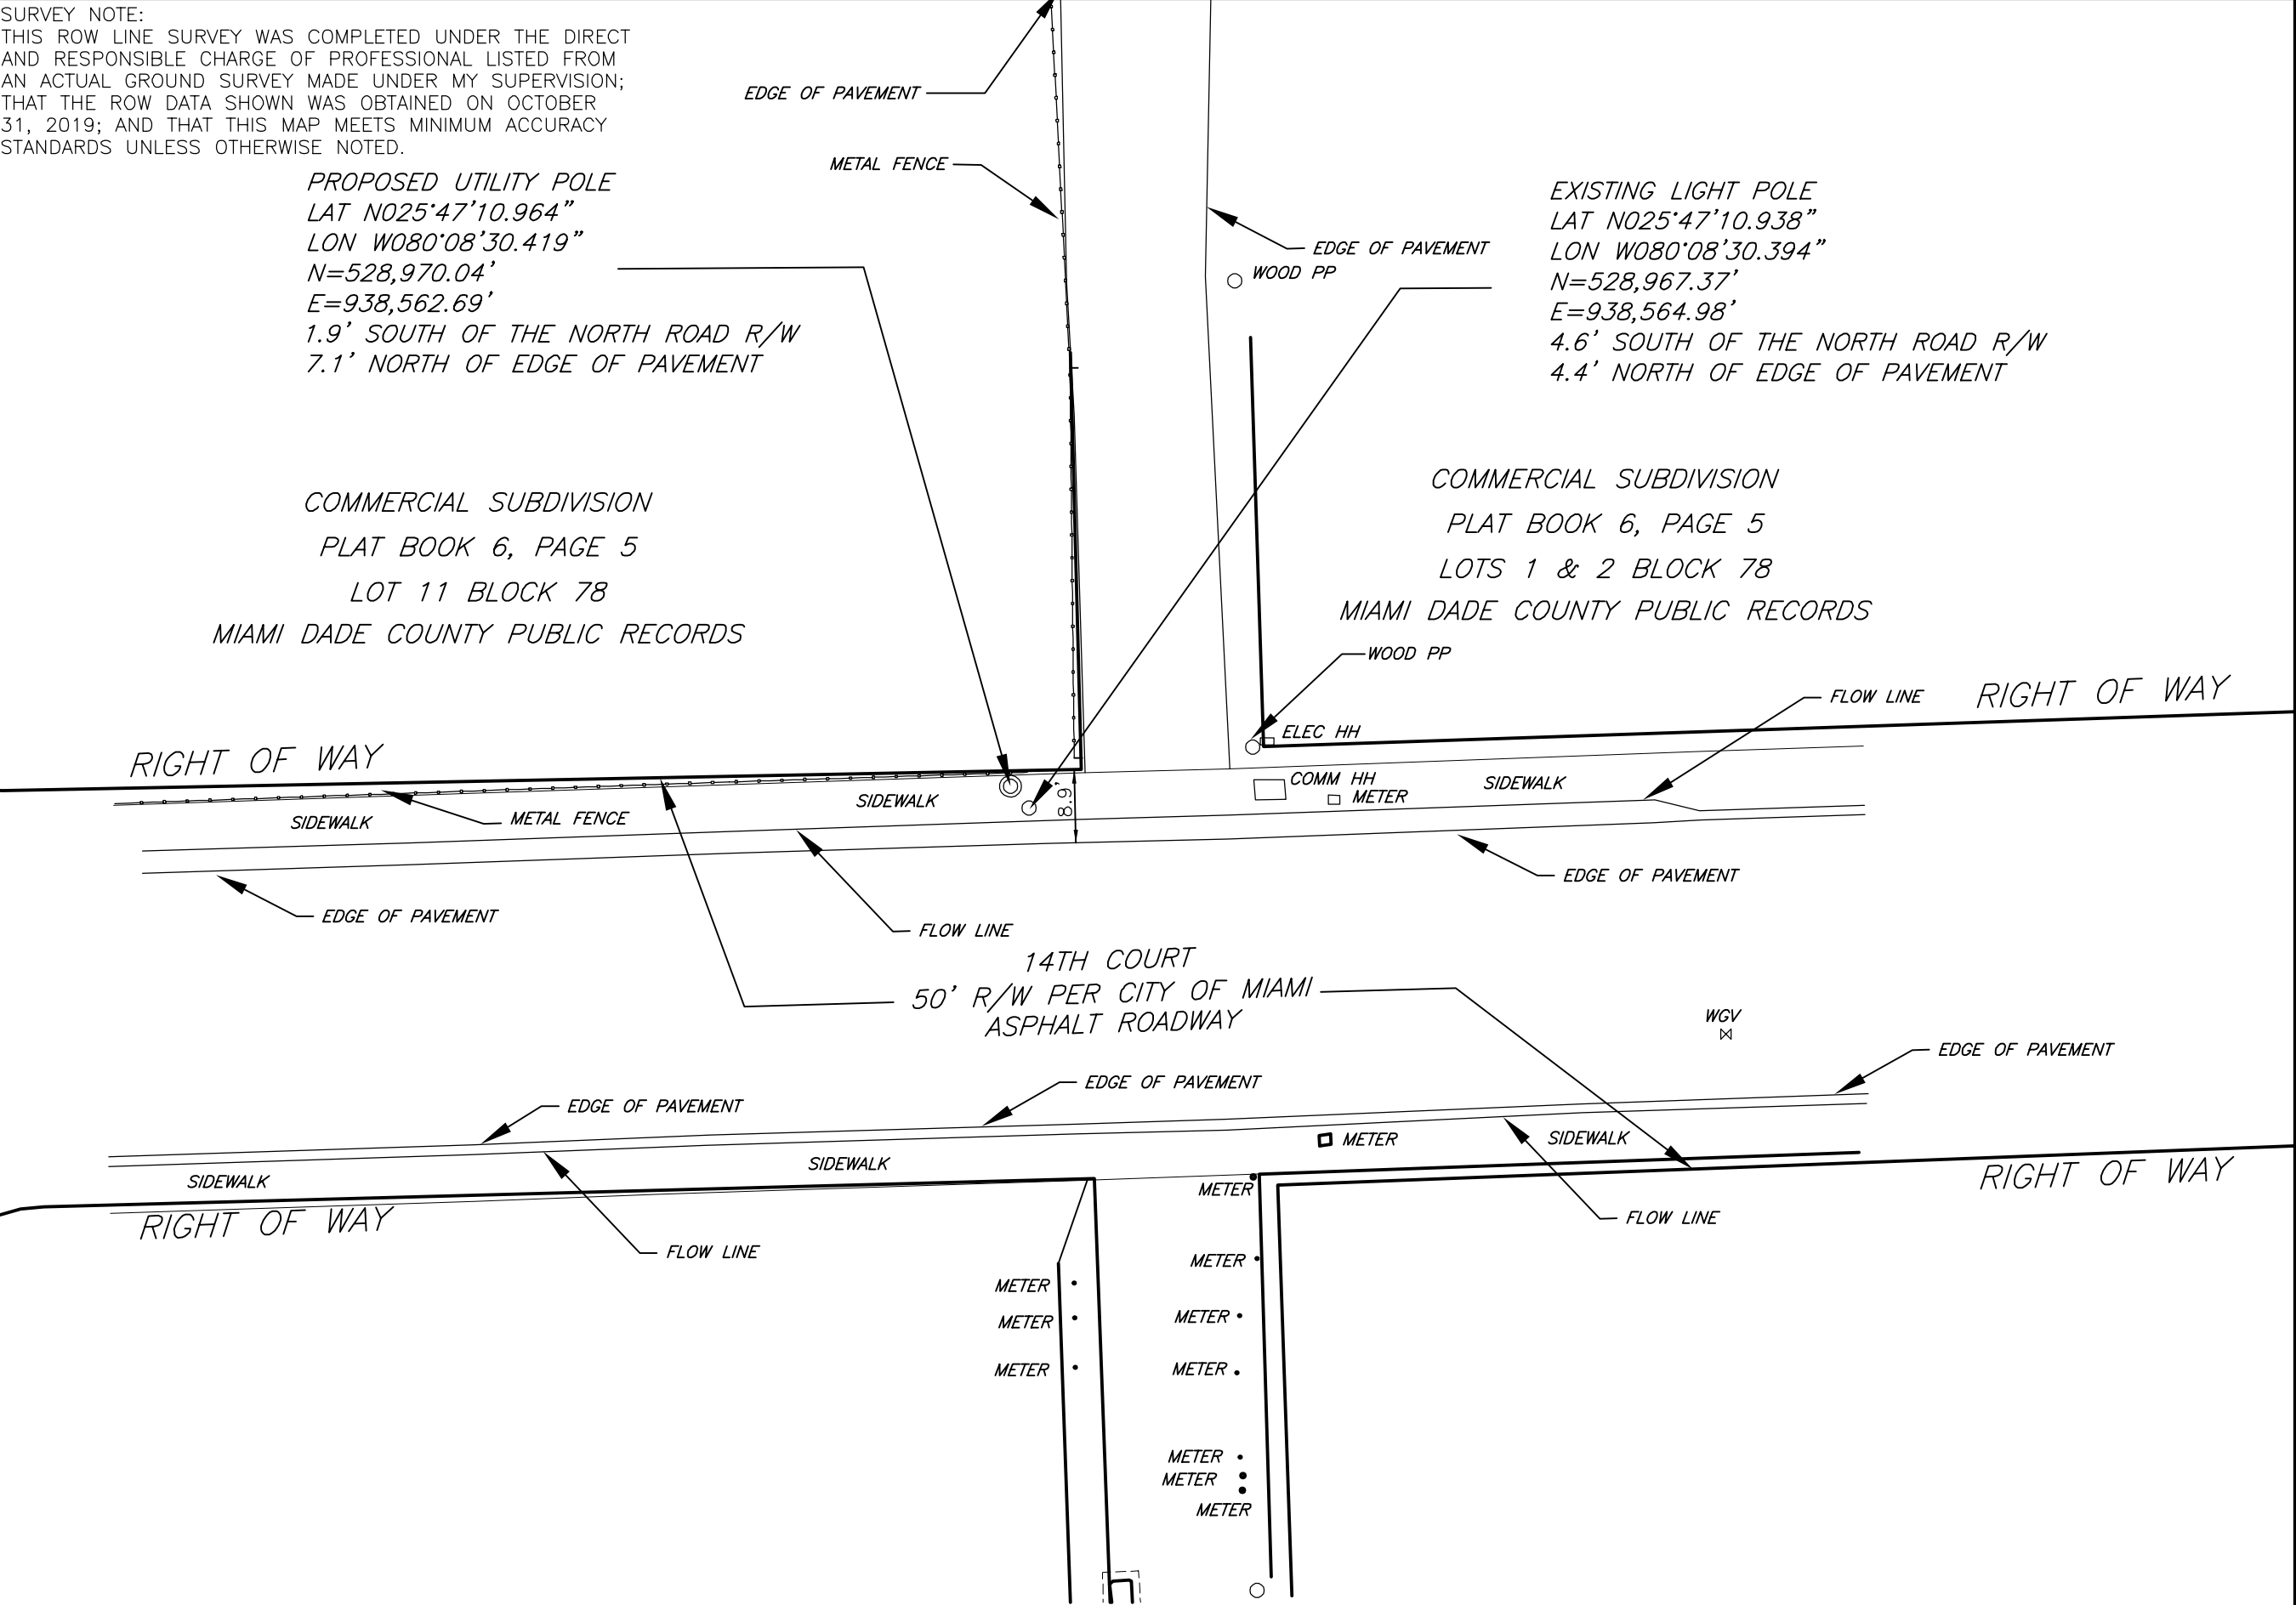

Toro Blanco Group, LLC
69 Honour Circle NW
Atlanta, GA 30305
828.260.6238
www.toroblancogroup.com

NO.	DATE	DESCRIPTION
1	10/31/19	SURVEY EXHIBIT
2		
3		
4		
5		
6		

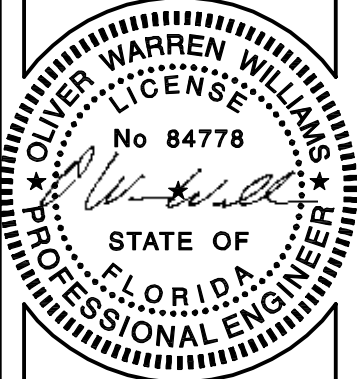


MI90XSM25F
NEW UTILITY
POLE

1230 14TH COURT
MIAMI BEACH, FL

DRAWN BY:	RTW
CHECKED BY:	OWW
TTV DATE:	NA
COMM NO:	MINI-MACRO

SHEET TITLE:
SURVEY EXHIBIT

SHEET NUMBER:
SE-1

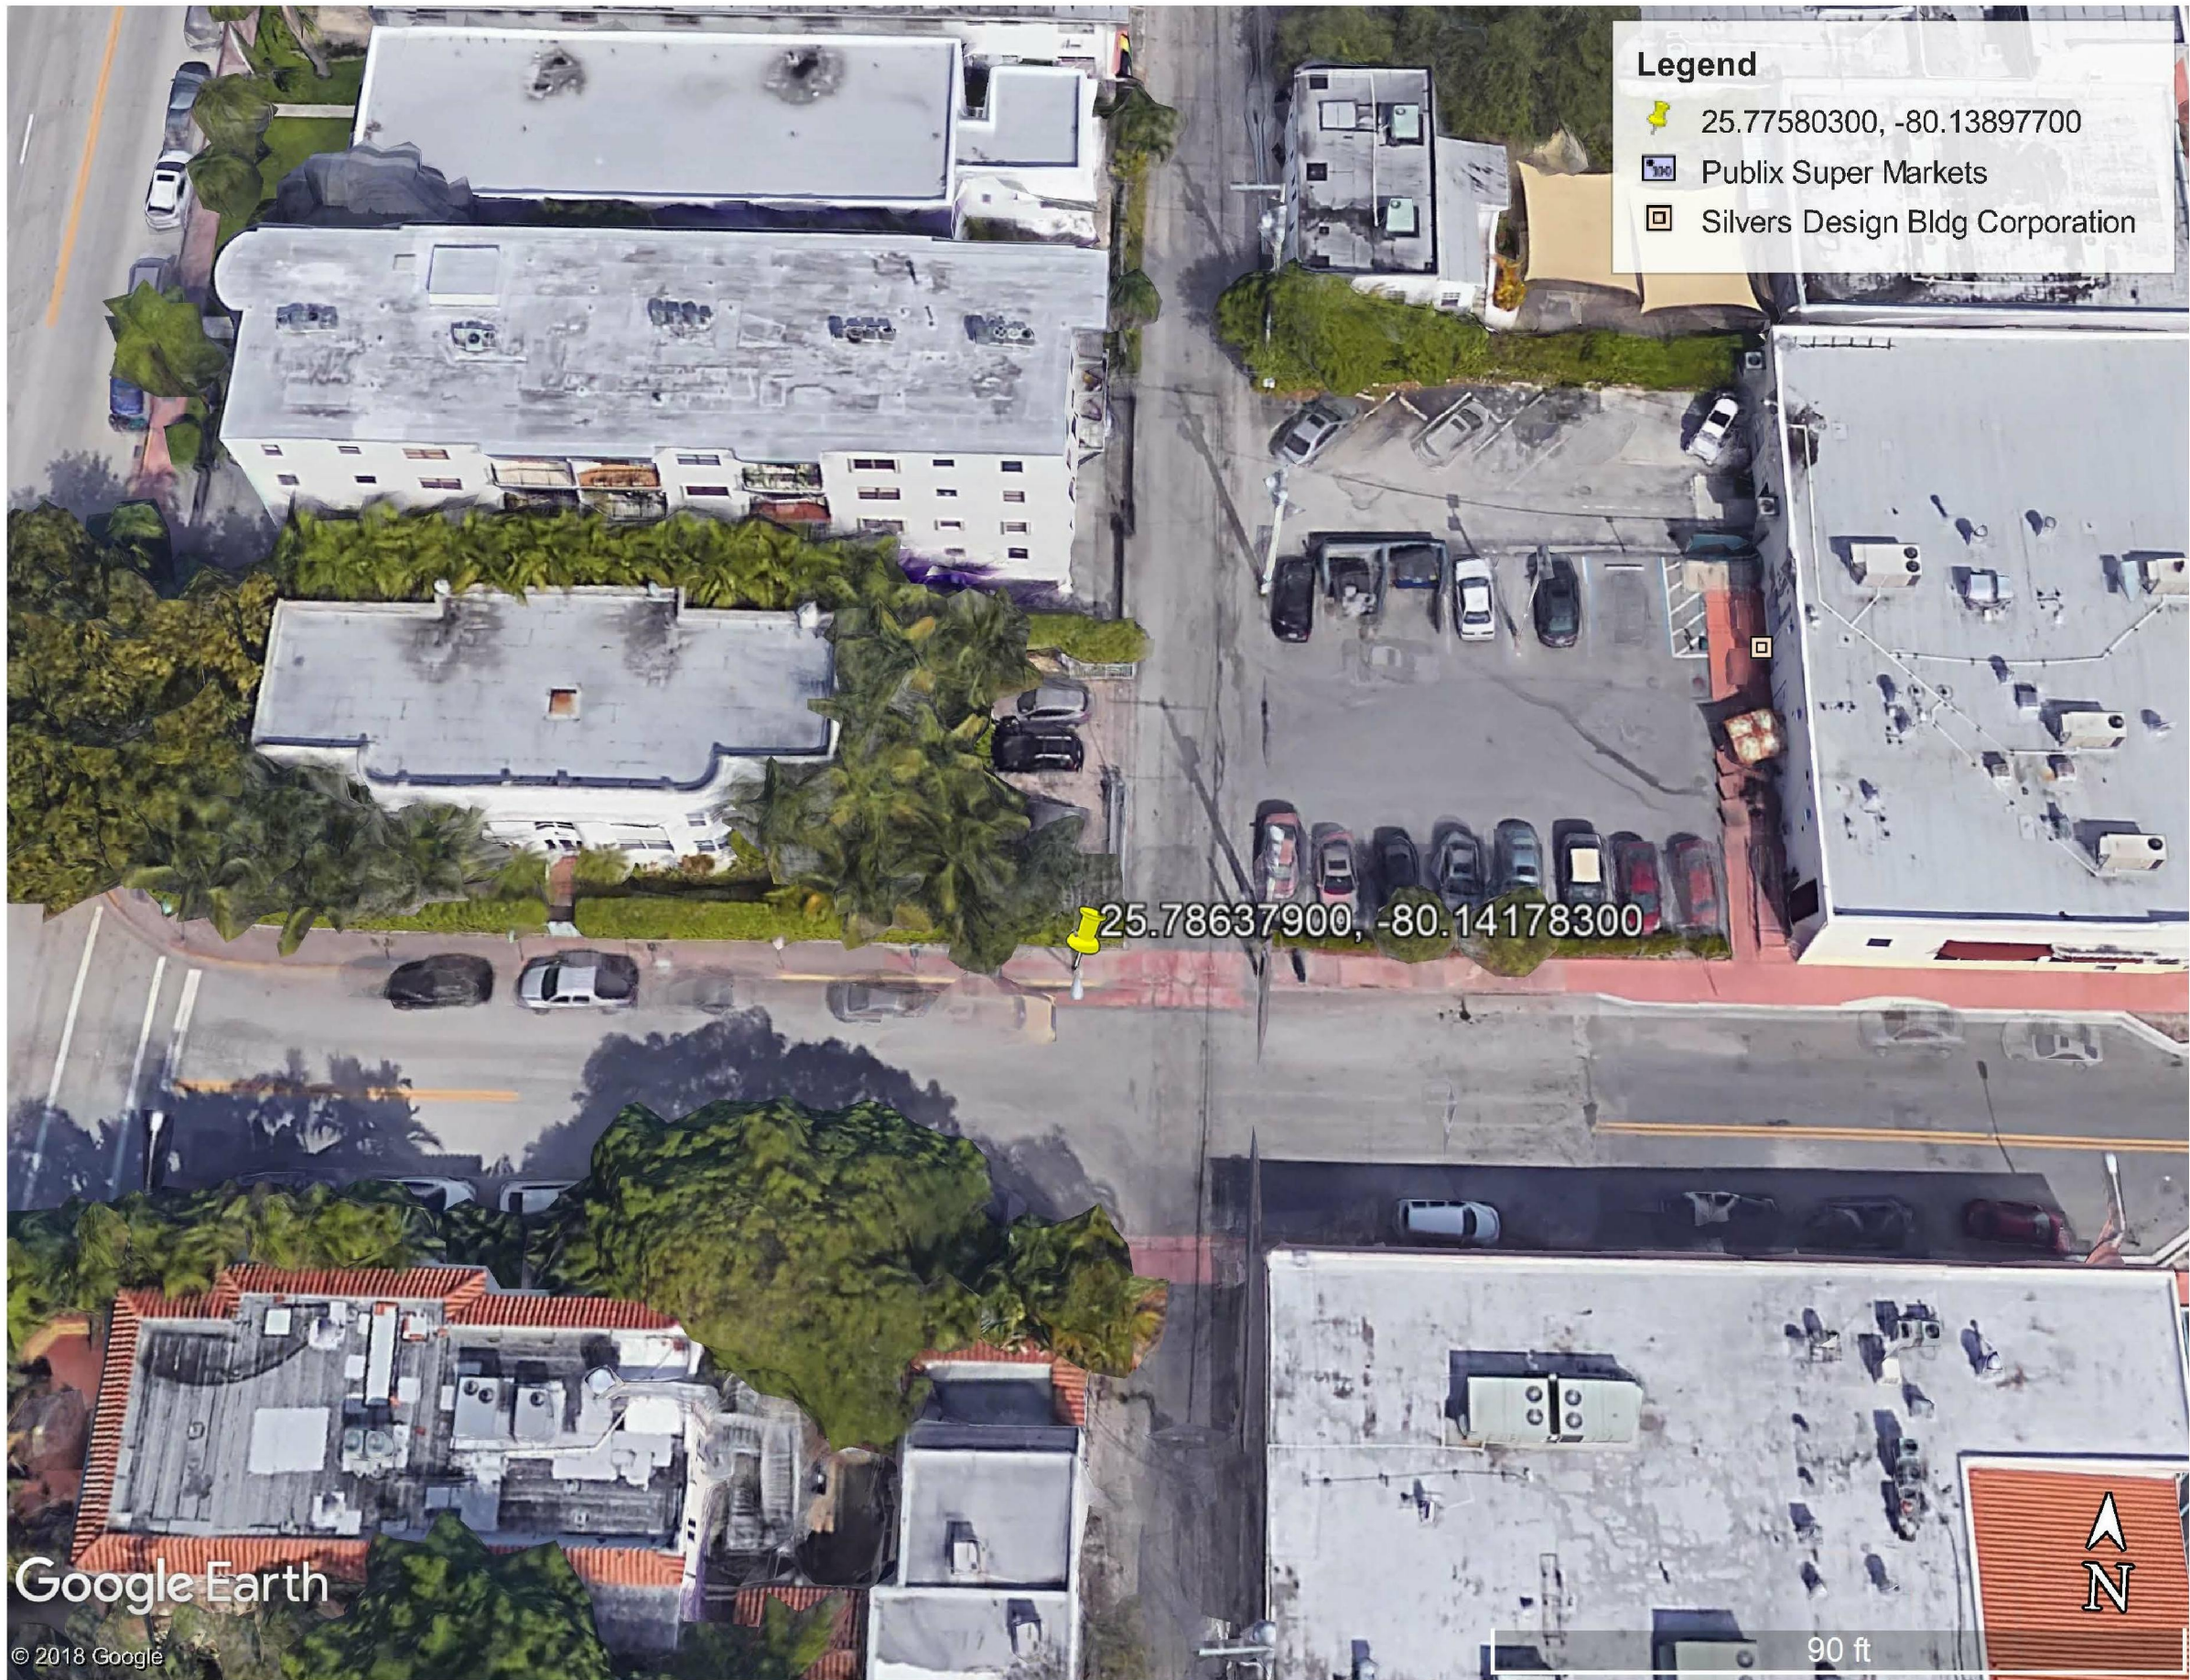

Legend

25.77580300, -80.13897700

Publix Super Markets

Silvers Design Bldg Corporation

69 HONOUR CIR NW
ATLANTA, GA 30305

warren williams & associates

7508 SHADOW CREEK DR
SUMMERFIELD
NORTH CAROLINA
27358
(757) 450-2288

NO.	
1	10/31/19 SURVEY EXHIBIT
	BY: ALB CHK: OWW APP'D: OWW
2	
3	
4	
5	
6	

MI90XSM25F
NEW UTILITY
POLE

1230 14TH COURT
MIAMI BEACH, FL

DRAWN BY:	RTW
CHECKED BY:	OWW
TTV DATE:	NA
COMM NO:	MINI-MACRO

SHEET TITLE:

SURVEY EXHIBIT

SHEET NUMBER:

SE-2