




site photo 9



site photo 10

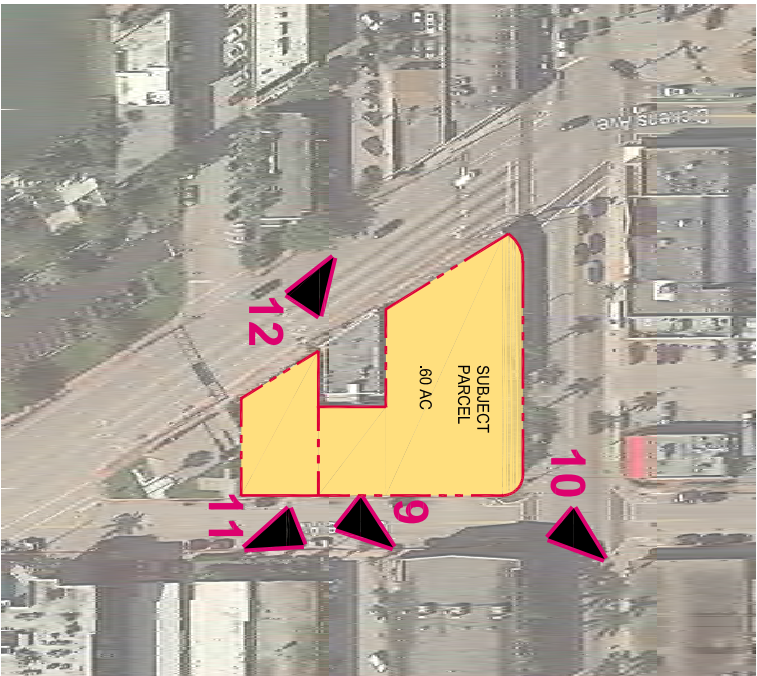


KEY PLAN



site photo 11



site photo 12

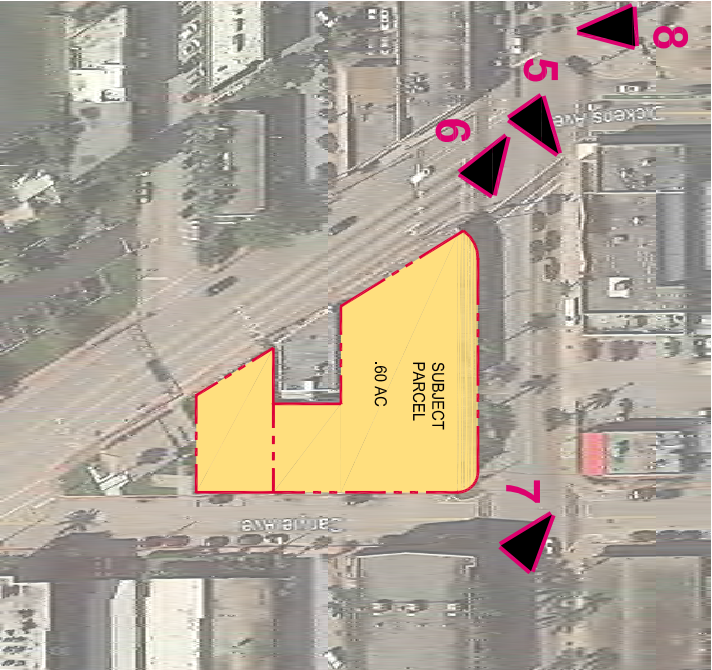

KEY PLAN



site photo 5




site photo 6



site photo 7



site photo 8

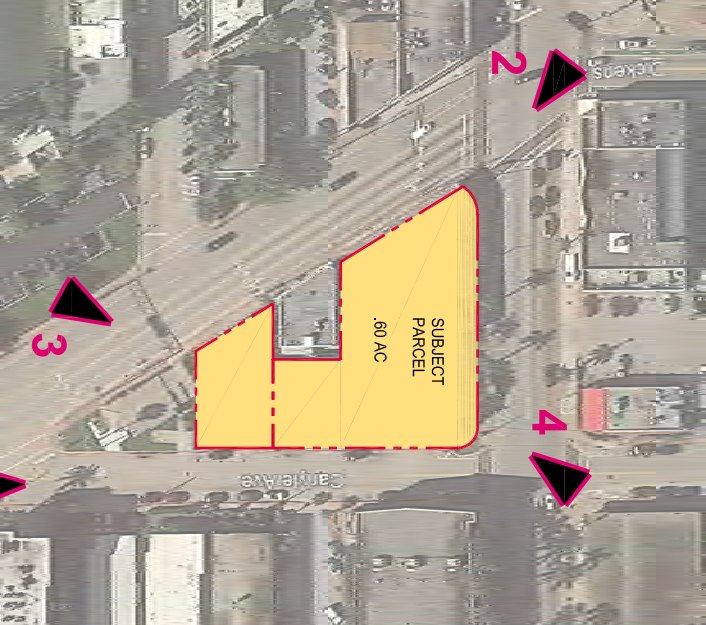

KEY PLAN



site photo 1




site photo 2



site photo 3





site photo 4

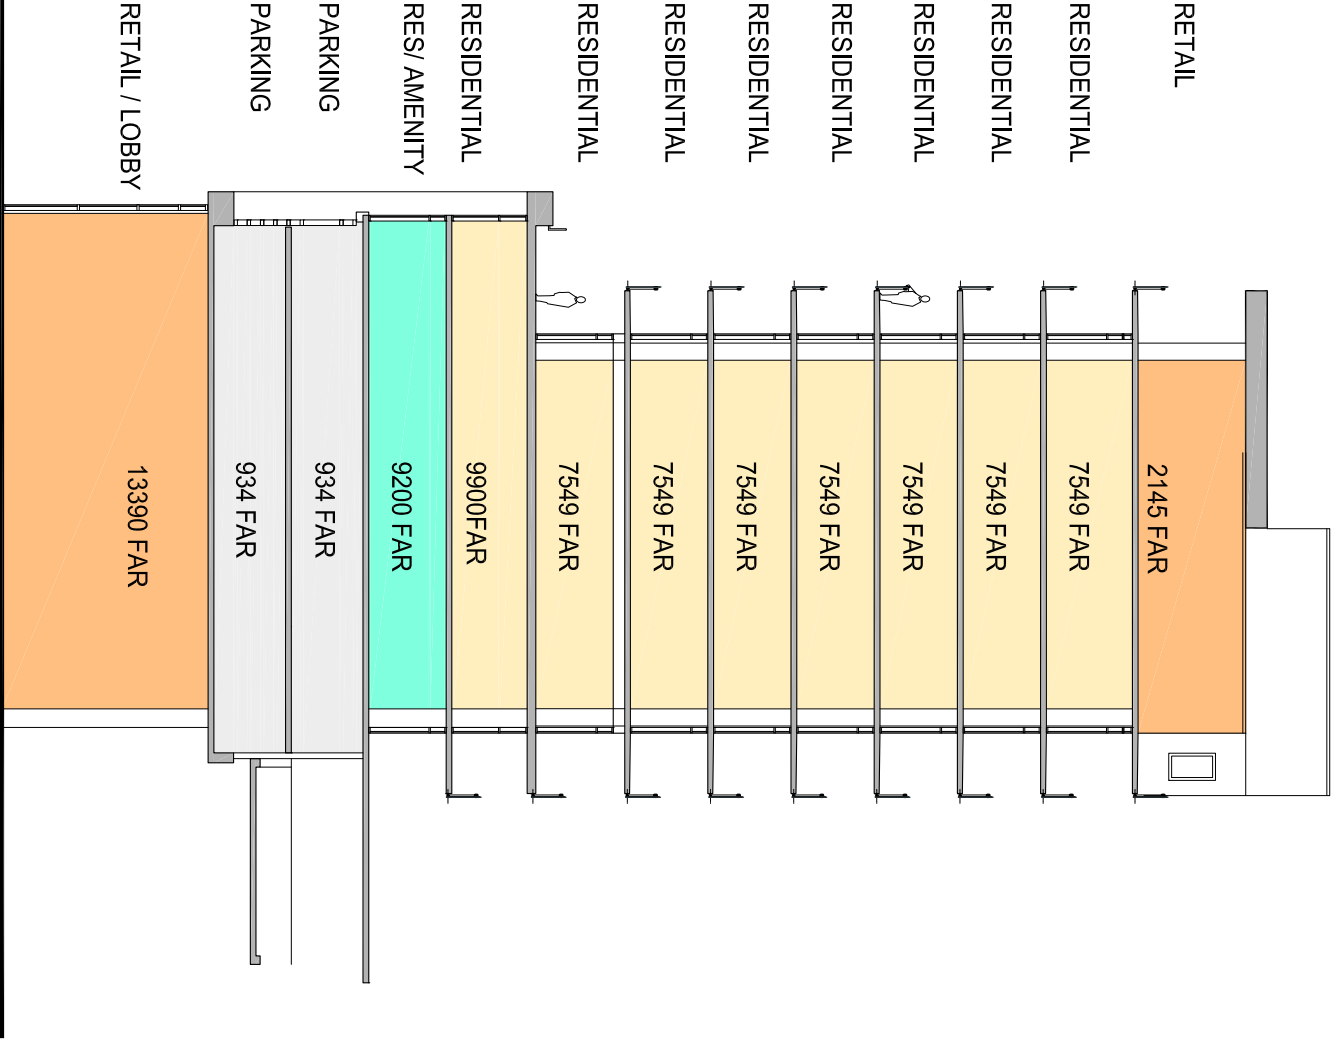


TOTAL FAR SF =89,580 SF

SUMMARY SECTION DIAGRAM

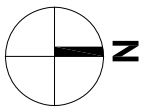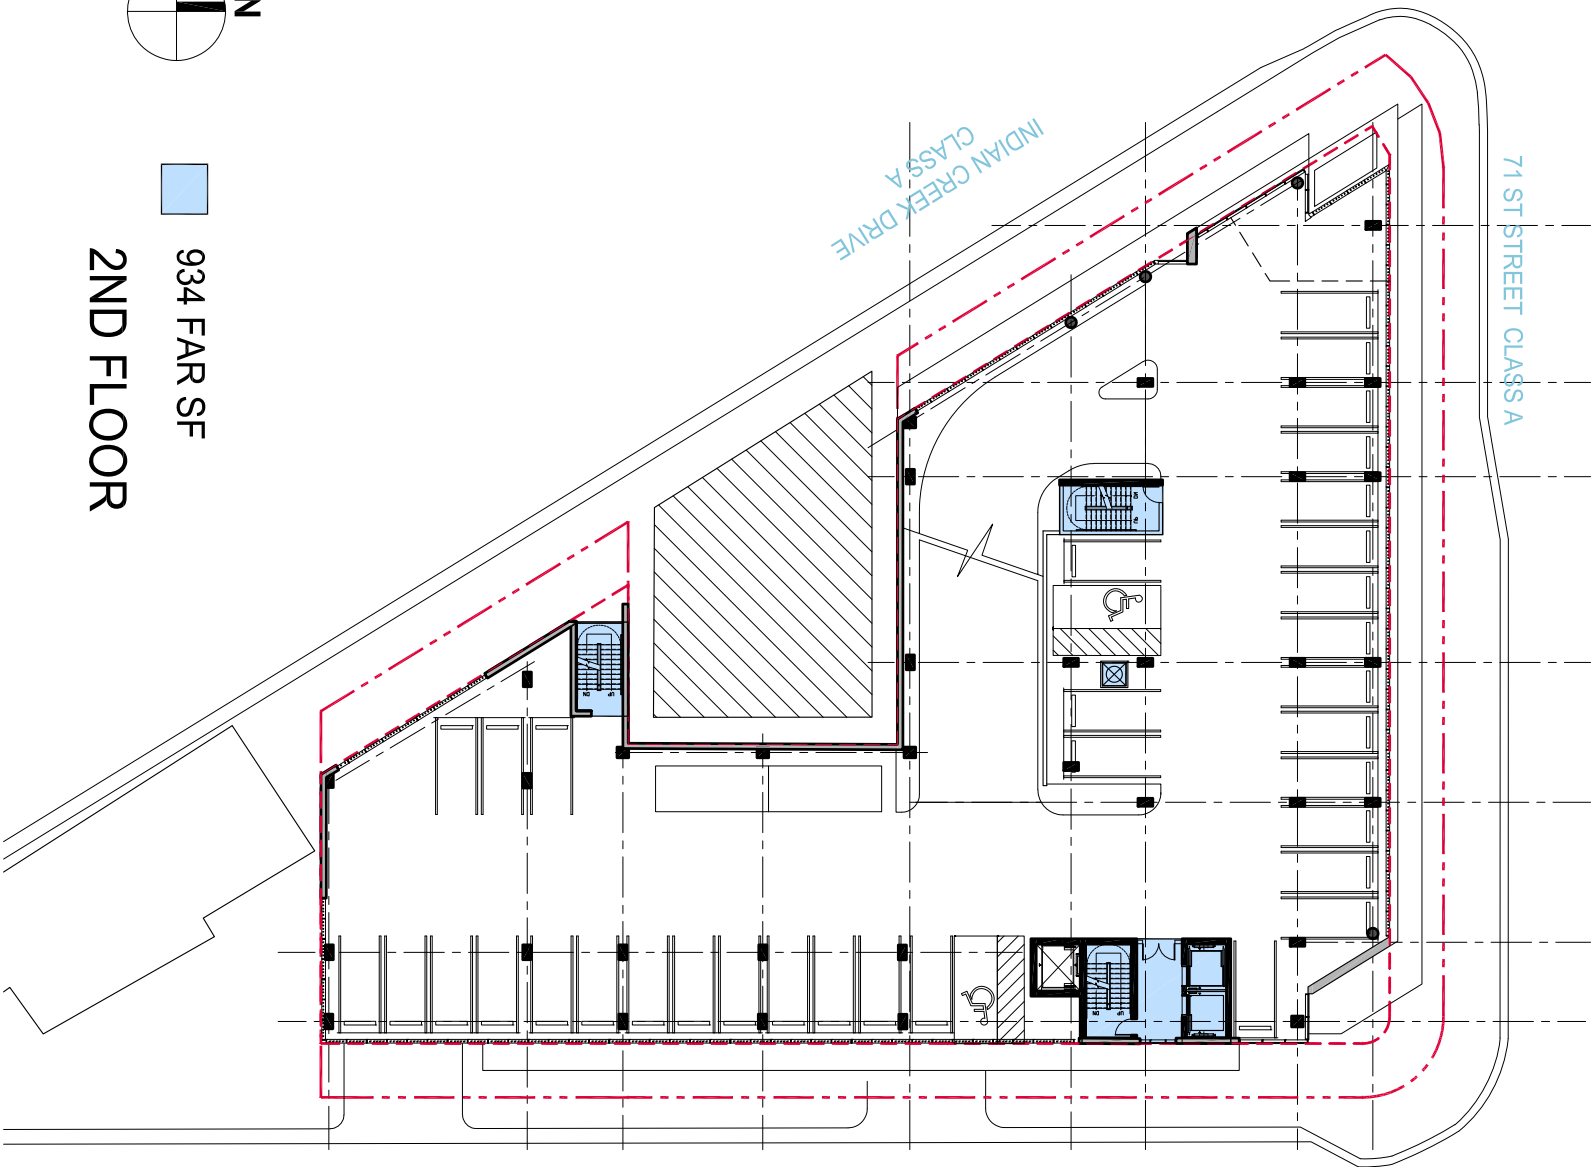

934 FAR SF

2ND FLOOR

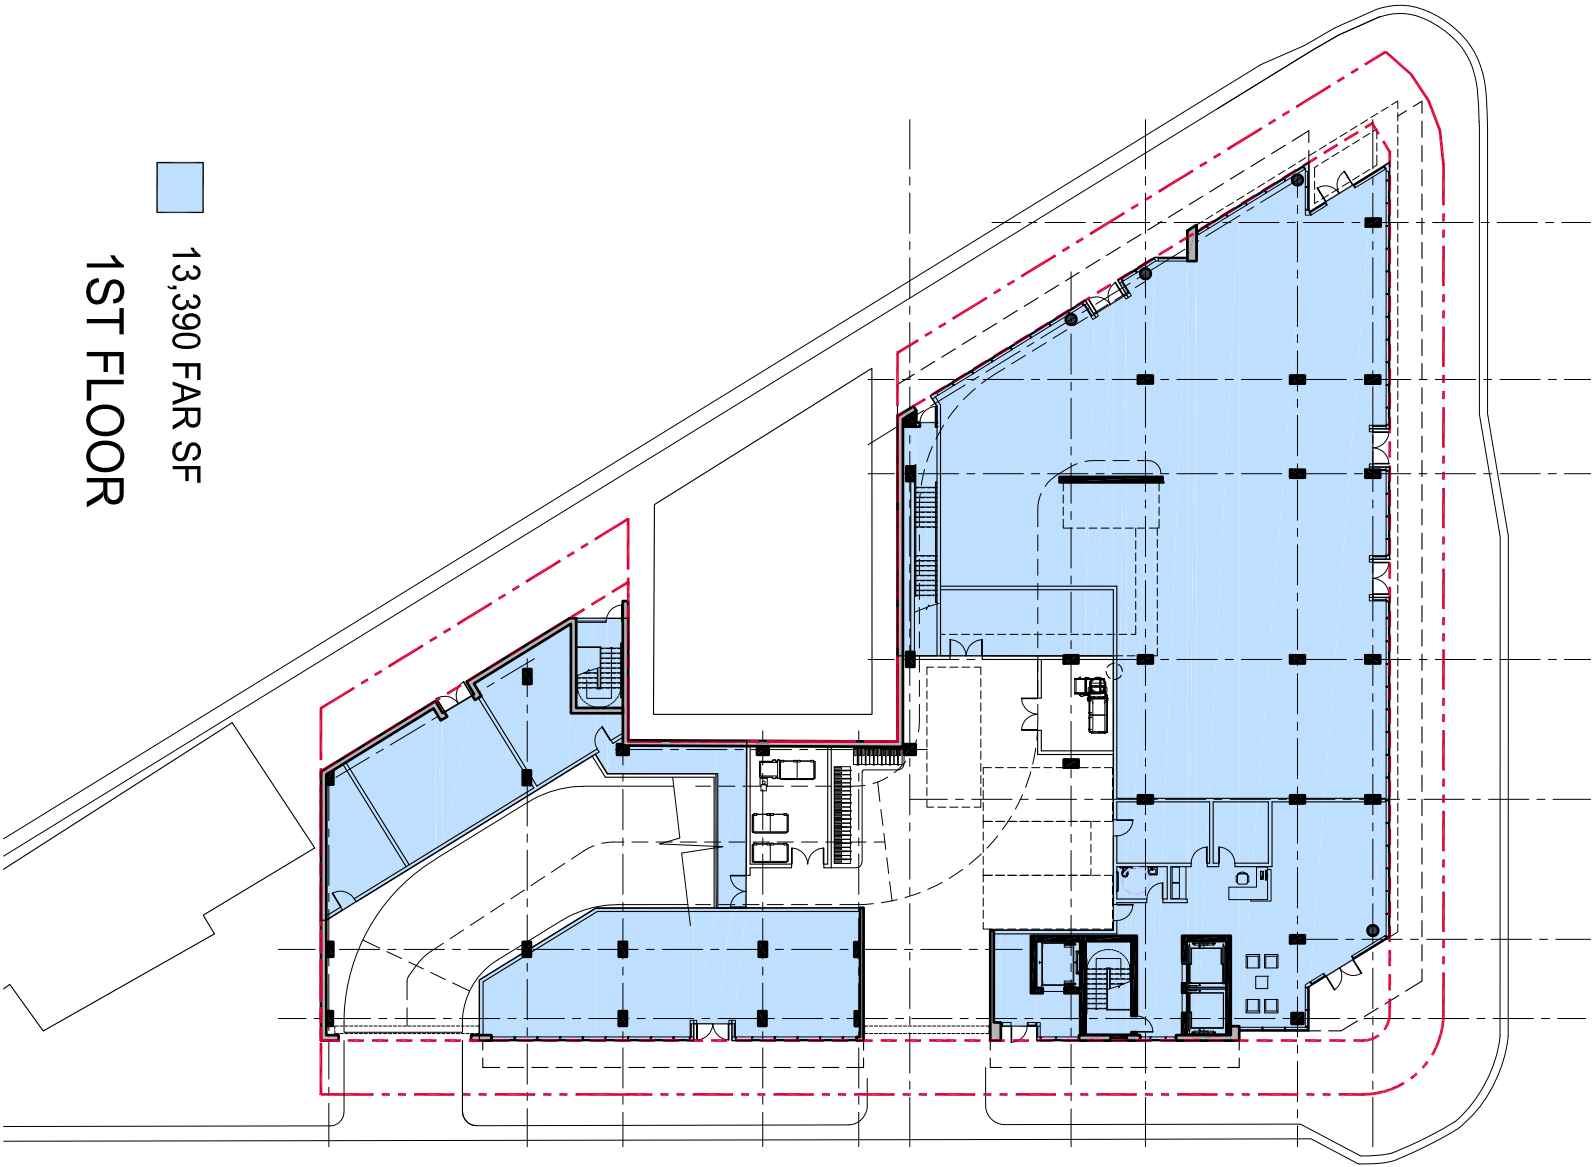

13,390 FAR SF

1ST FLOOR

71st Street and Indian Creek Drive

PAGE 10

NoBe Creek LLC


B U I L T F O R M
A R C H I T E C T U R E

FAR DIAGRAMS


SCALE : 1"=30'-0"

DRB FINAL SUBMITTAL

MARCH 09, 2020

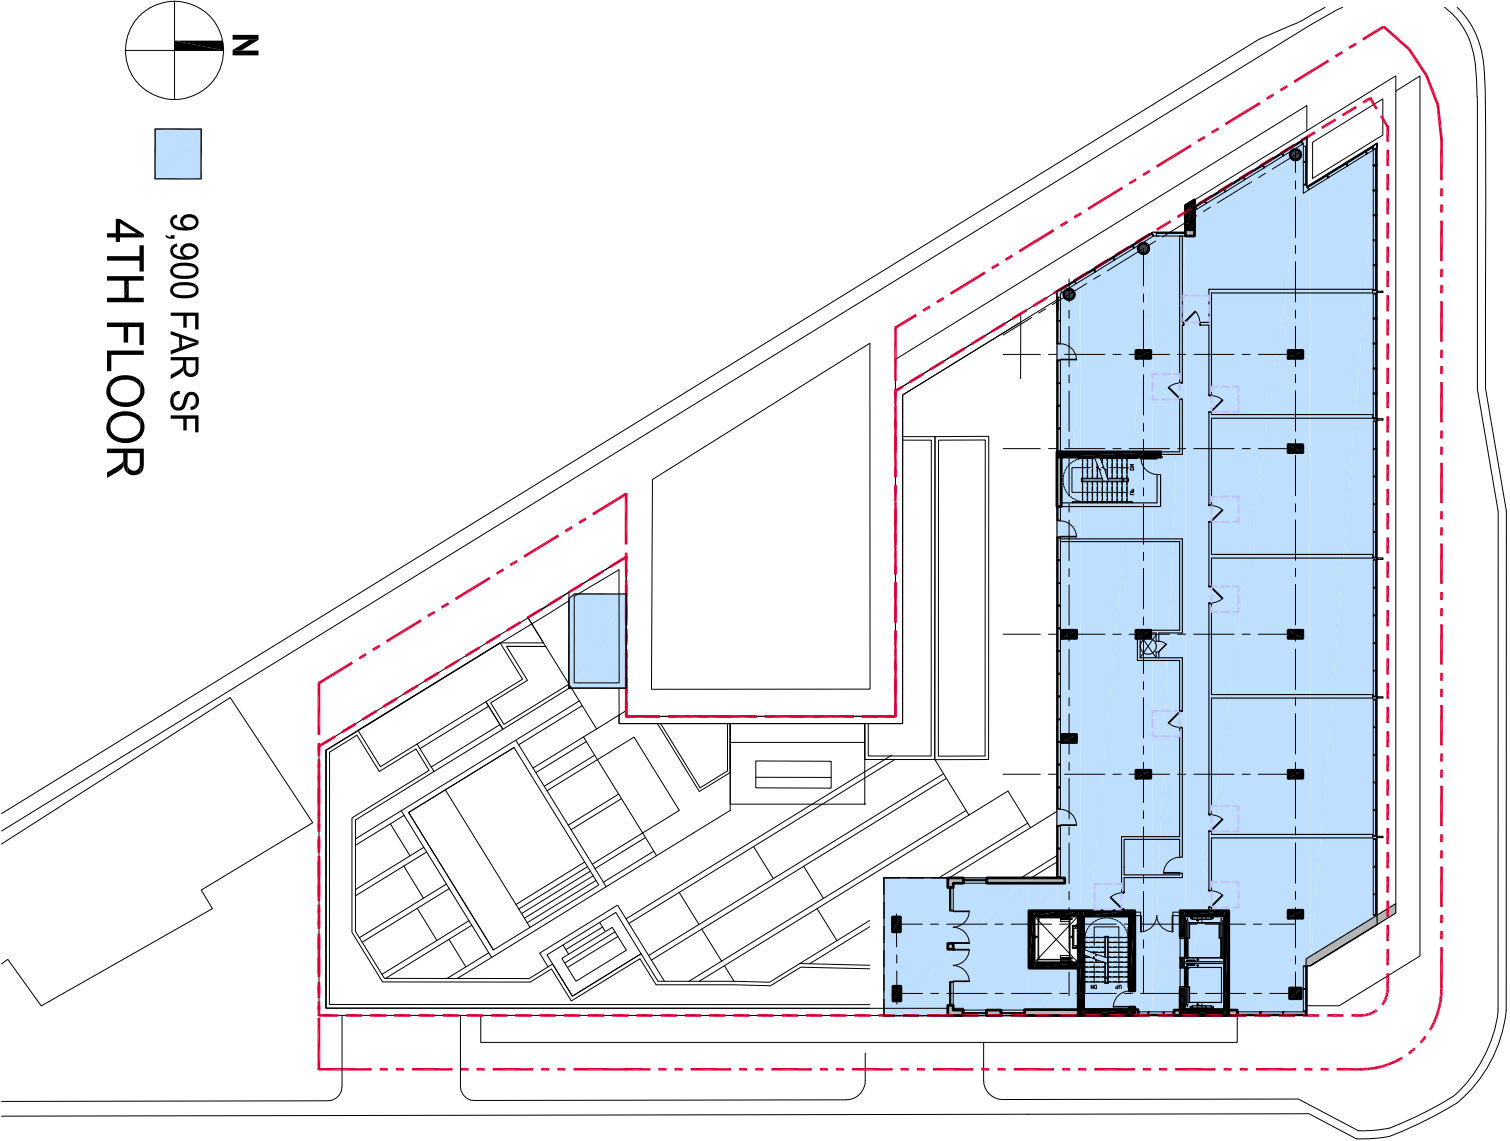



9,900 FAR SF
4TH FLOOR

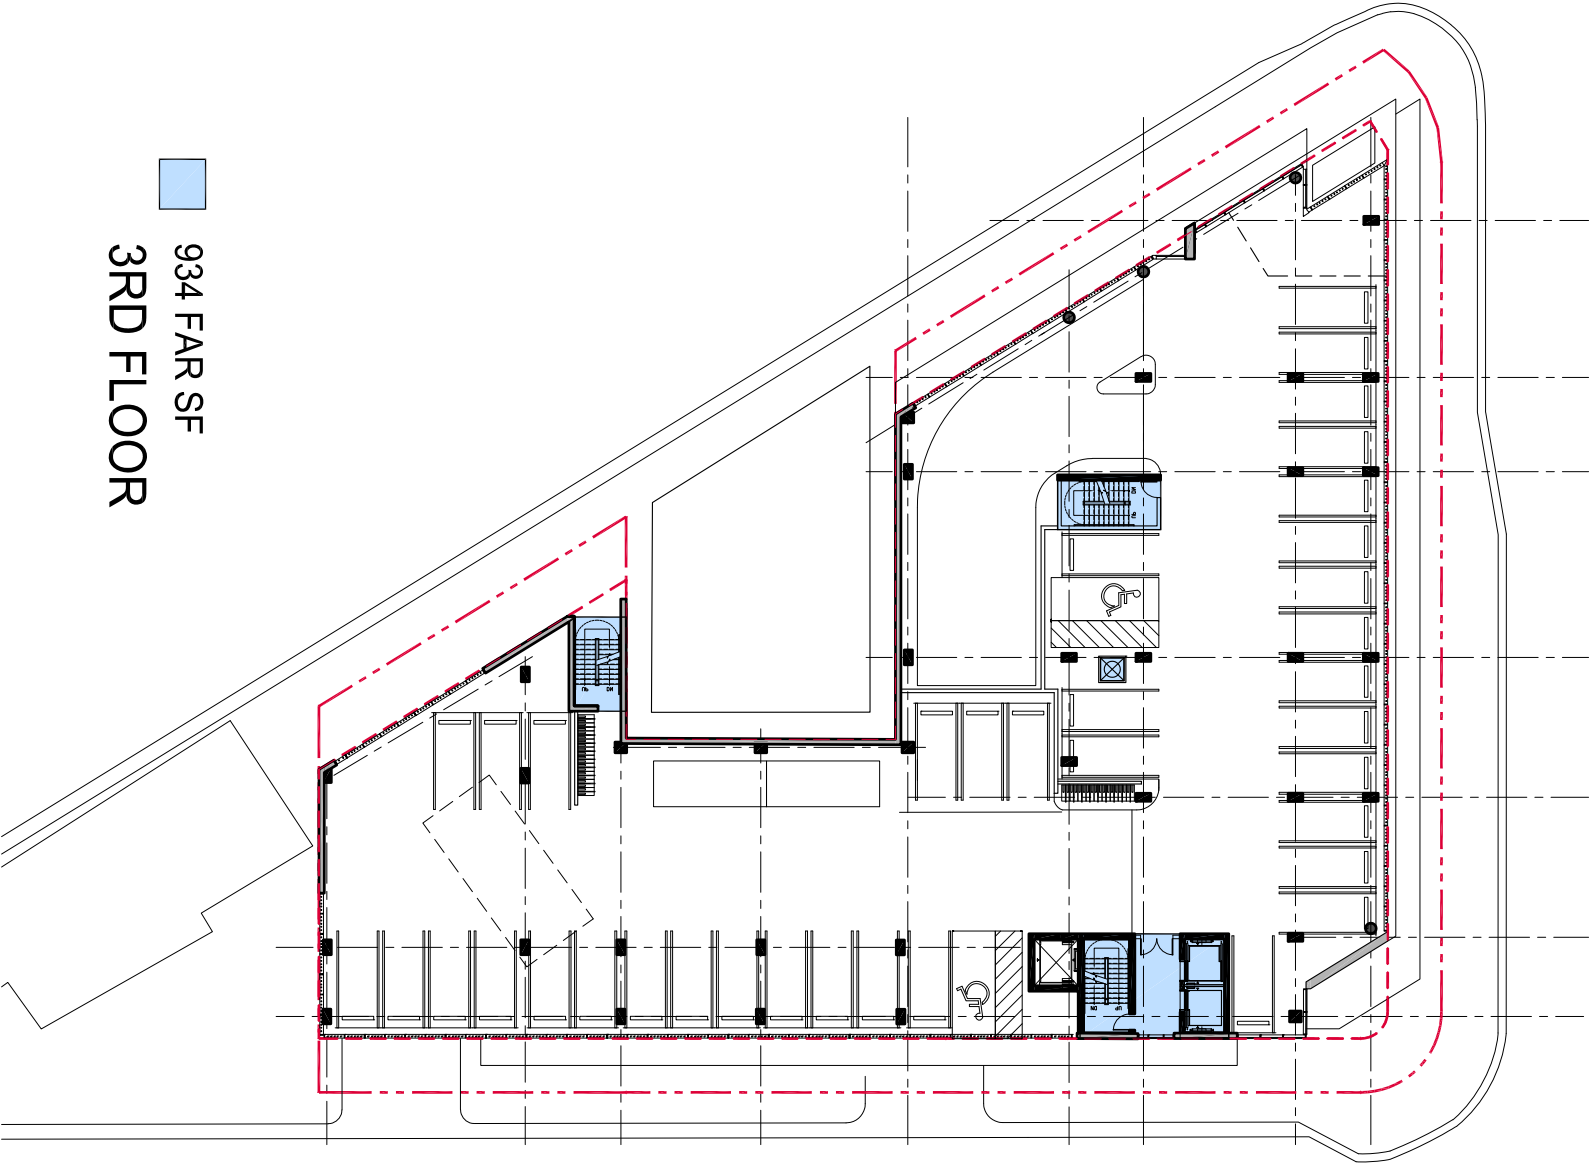

934 FAR SF
3RD FLOOR



71st Street and Indian Creek Drive

PAGE 11

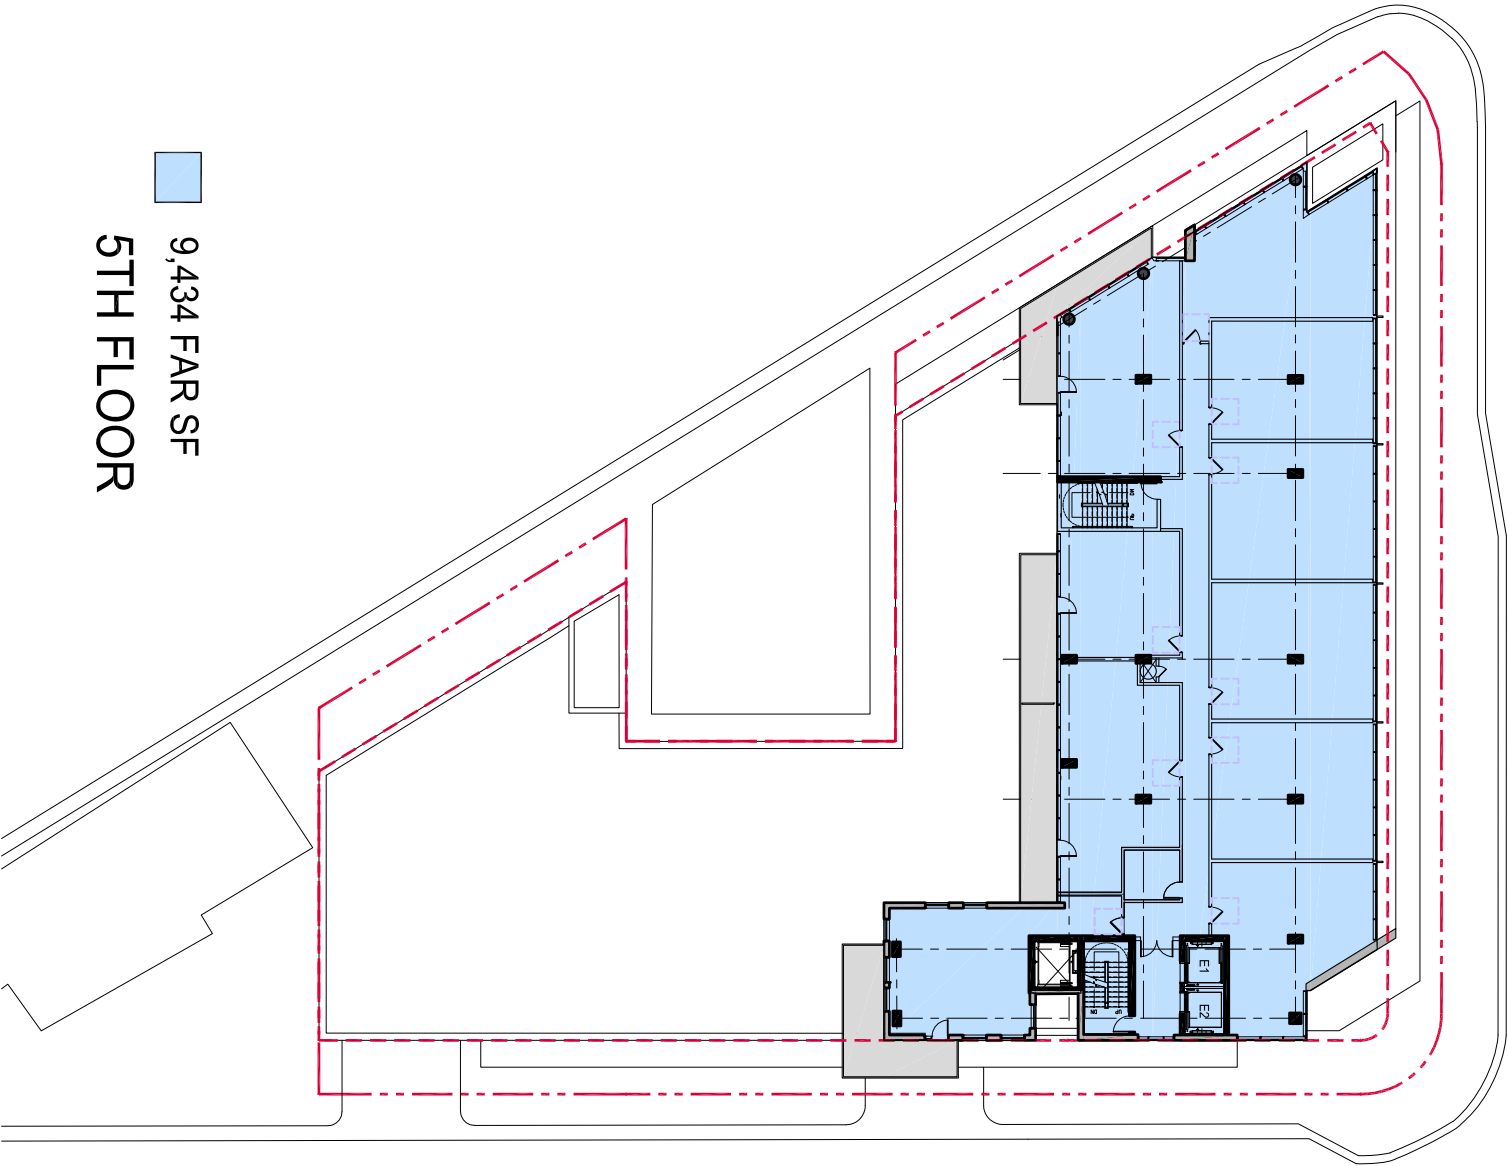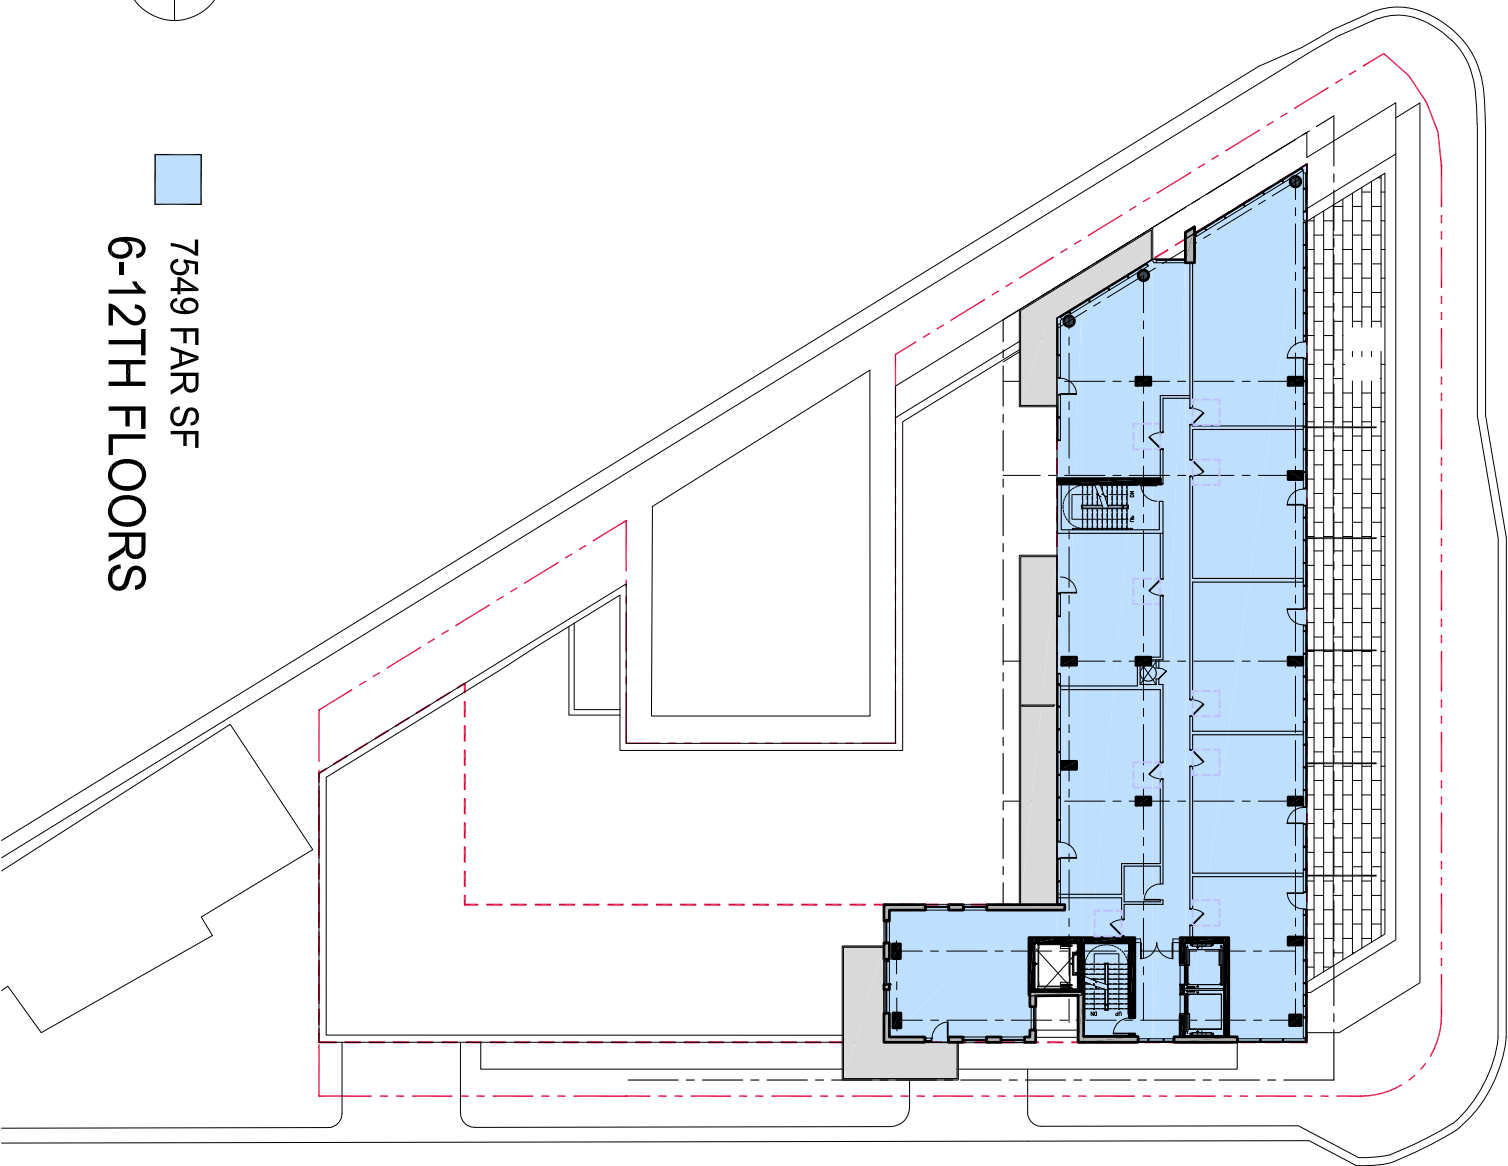


71st Street and Indian Creek Drive

PAGE 12

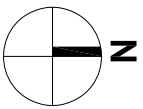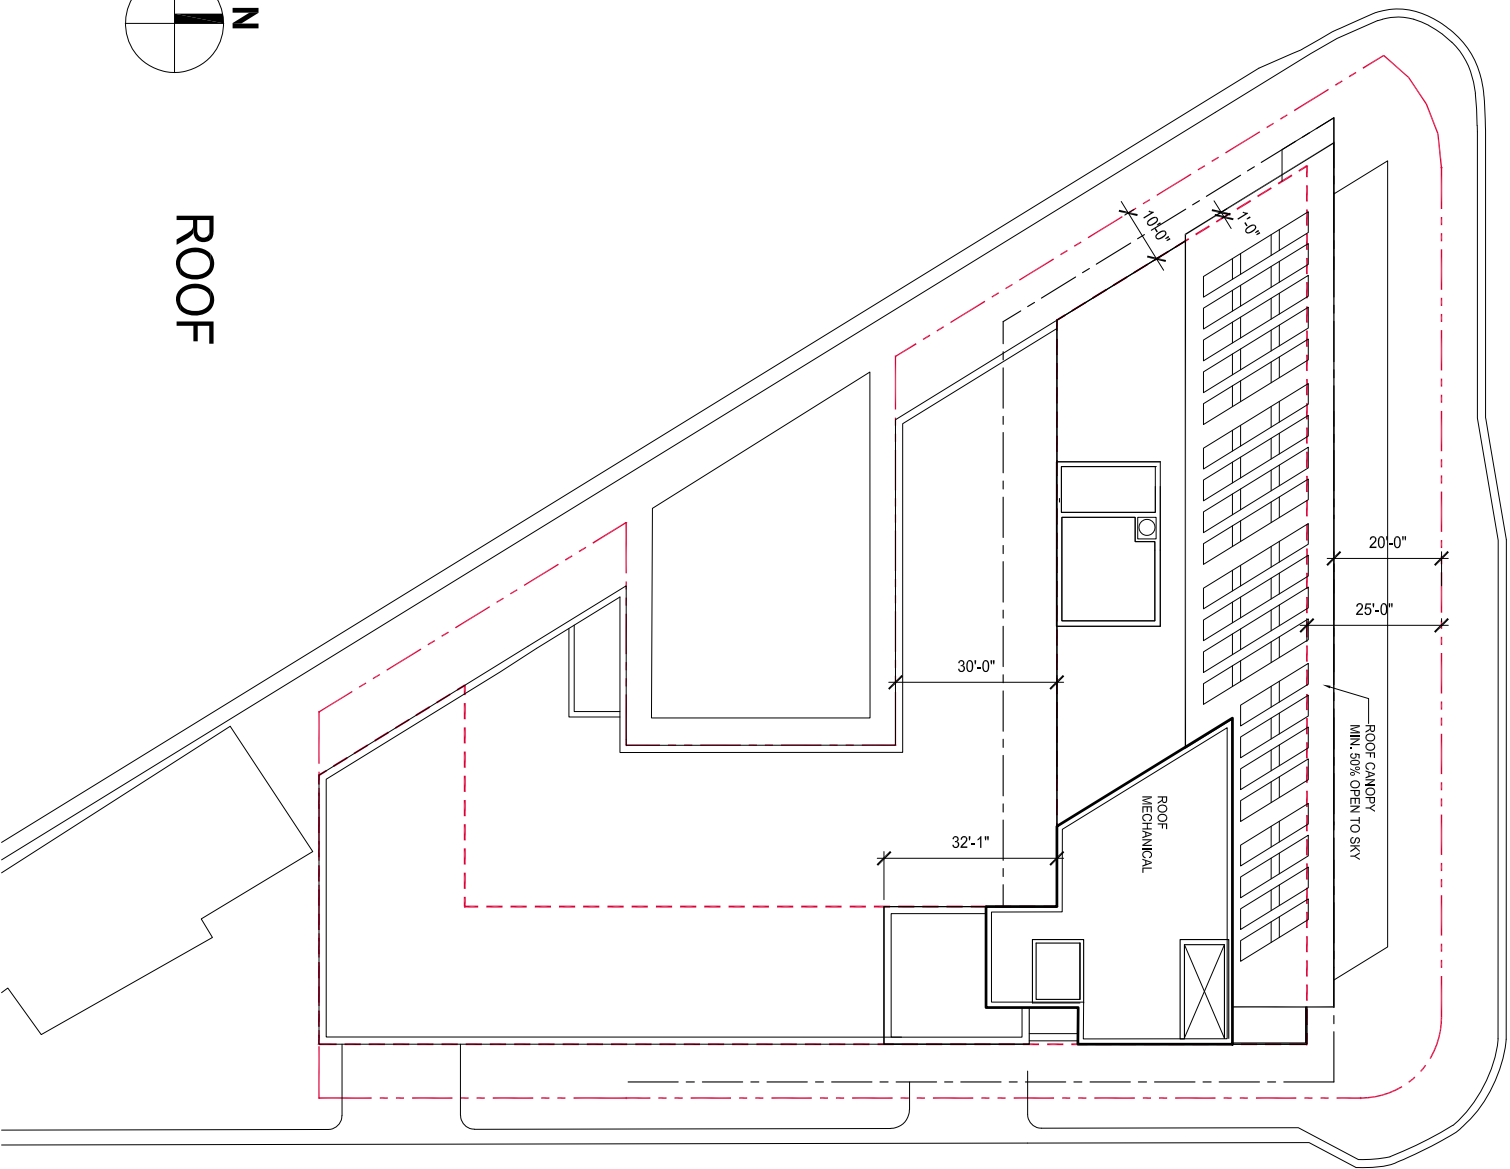

ROOF

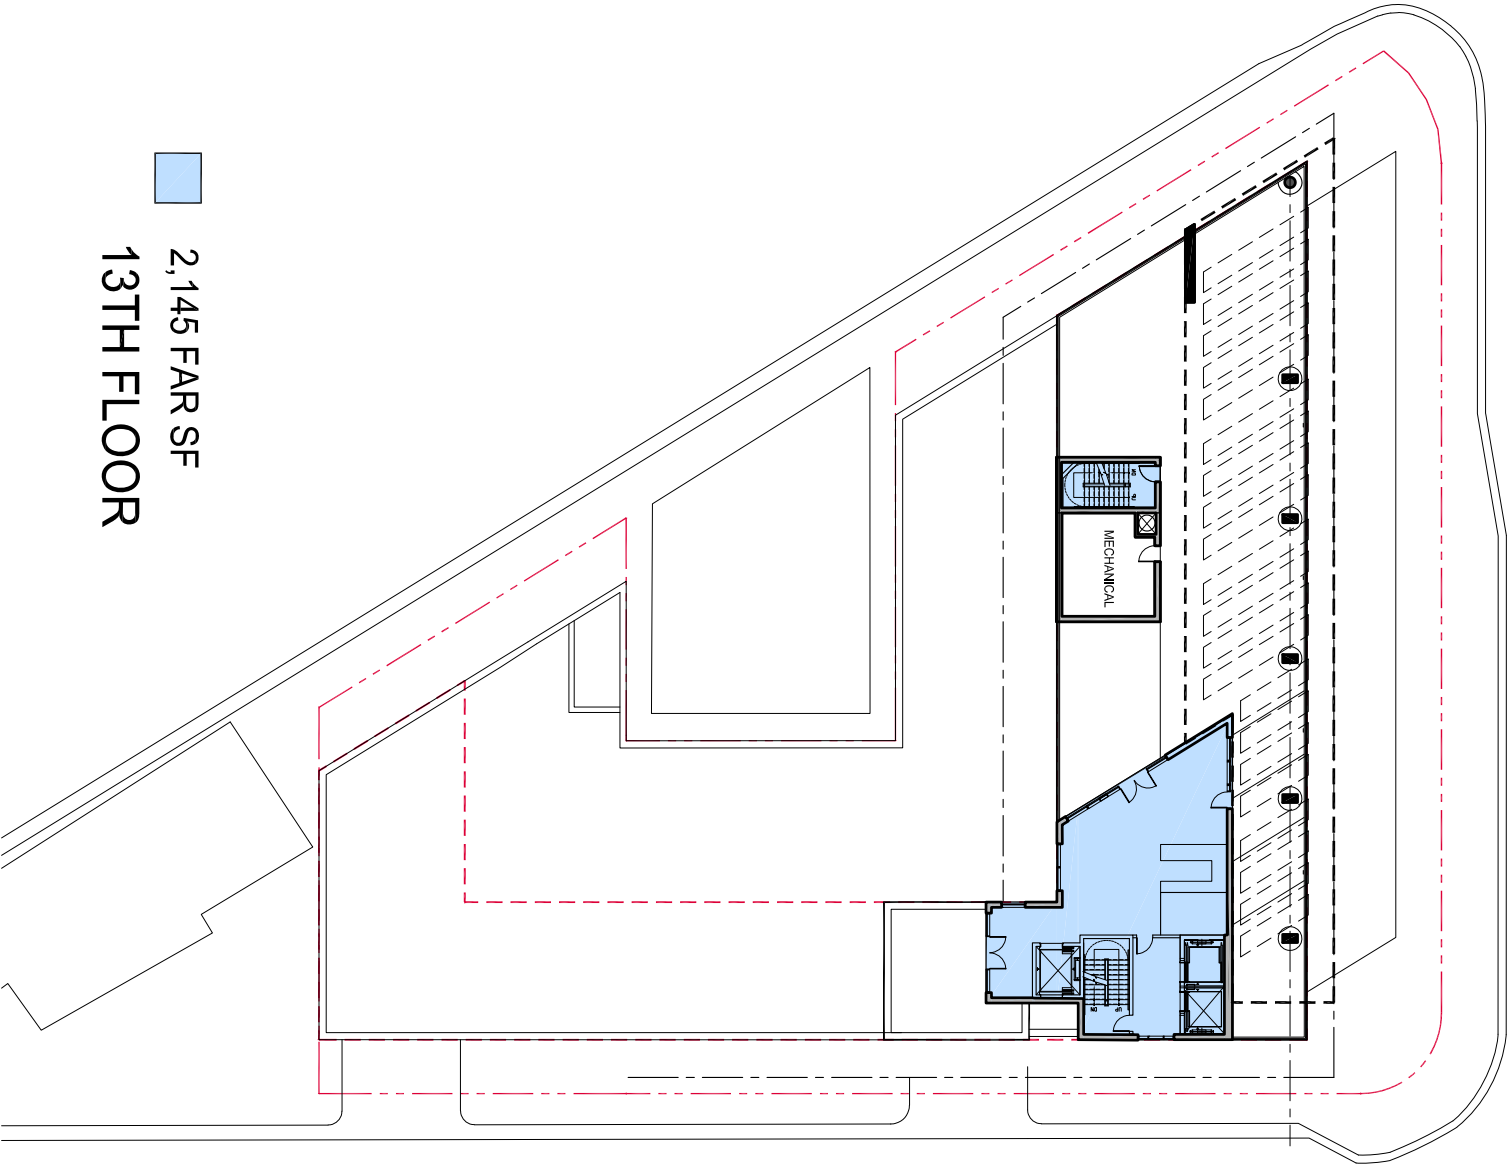

2,145 FAR SF

13TH FLOOR

71st Street and Indian Creek Drive

PAGE 13

NoBe Creek LLC

B U I L T F O R M
A R C H I T E C T U R E

FAR DIAGRAMS

SCALE : 1"=30'-0"

DRB FINAL SUBMITTAL

MARCH 09, 2020