



SURVEY NOTE:
THIS ROW LINE SURVEY WAS COMPLETED UNDER THE DIRECT
AND RESPONSIBLE CHARGE OF PROFESSIONAL LISTED FROM
AN ACTUAL GROUND SURVEY MADE UNDER MY SUPERVISION;
THAT THE ROW DATA SHOWN WAS OBTAINED ON NOVEMBER
4, 2019; AND THAT THIS MAP MEETS MINIMUM ACCURACY
STANDARDS UNLESS OTHERWISE NOTED.

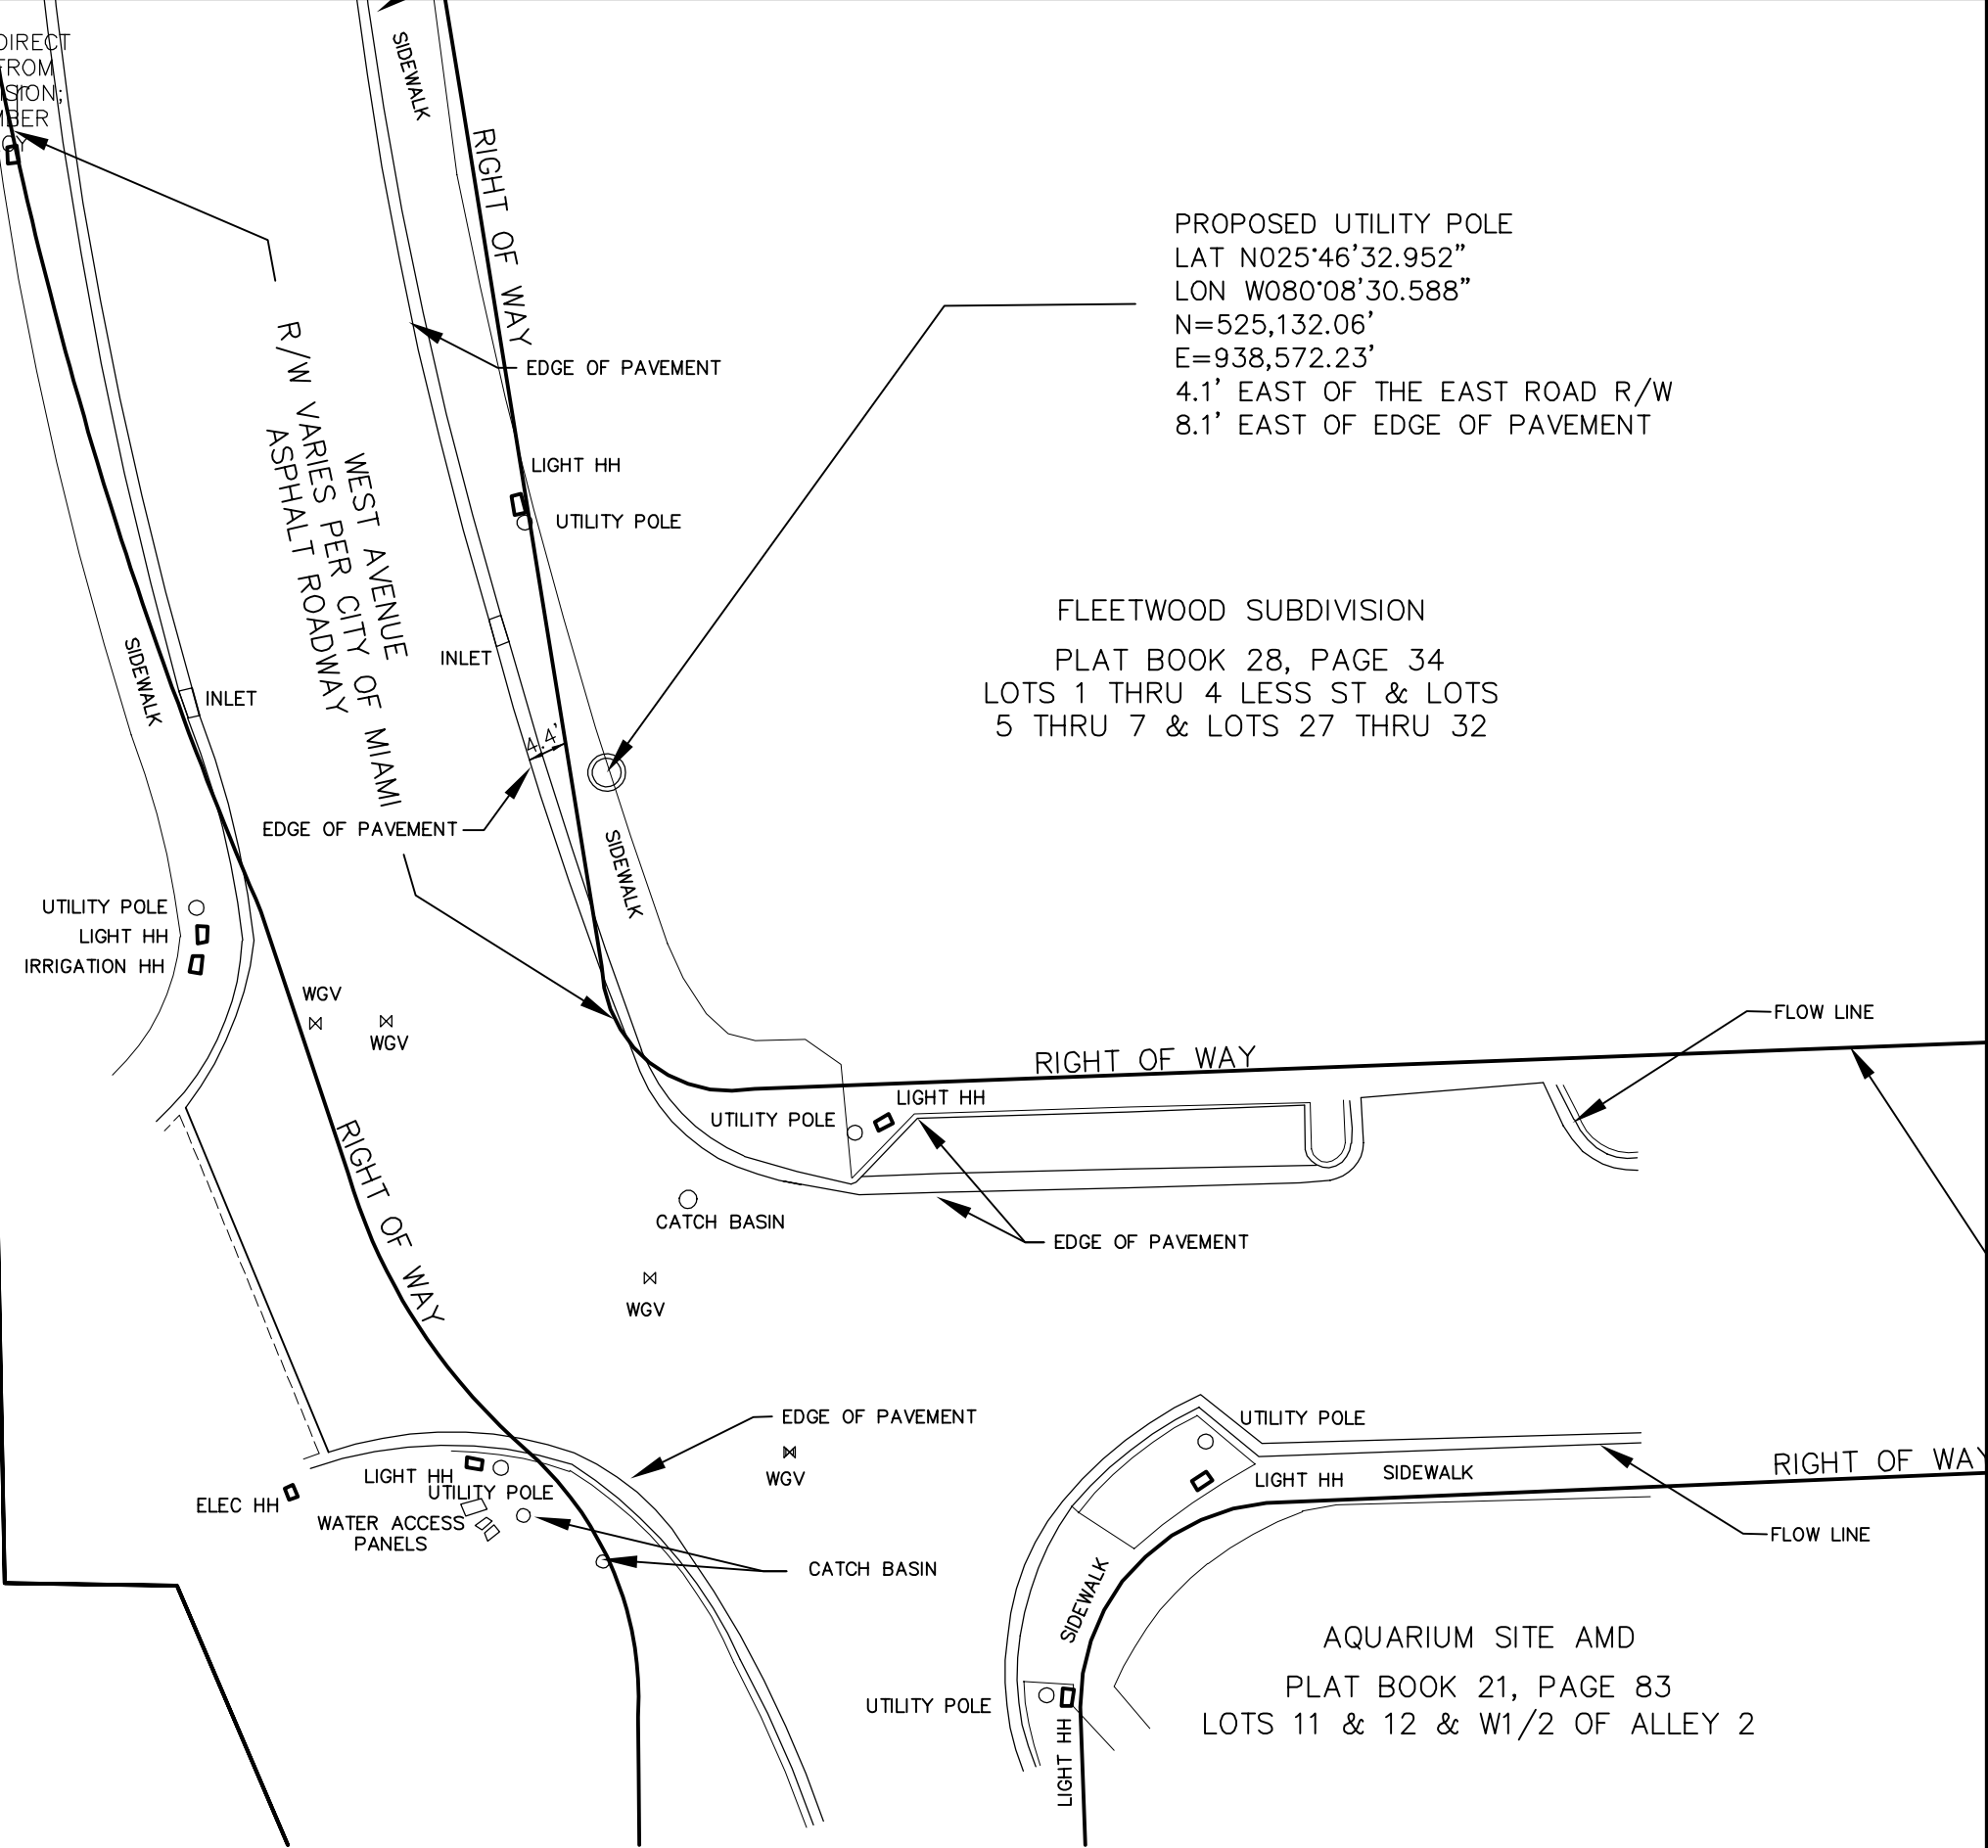

Toro Blanco Group, LLC
69 Honour Circle NW
Atlanta, GA 30305
828.260.6238
www.toroblancogroup.com

NO.	DATE	DESCRIPTION
1	11/6/19	SURVEY EXHIBIT
2		
3		
4		
5		
6		

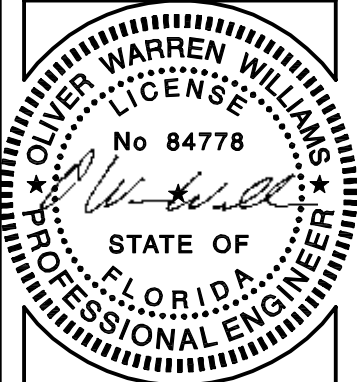

MI90ZSL71H
NEW UTILITY
POLE


601 WEST AVENUE
MIAMI BEACH, FL

DRAWN BY:	RTW
CHECKED BY:	OWW
TTV DATE:	NA
COMM NO:	MINI-MACRO

SHEET TITLE:
SURVEY EXHIBIT

SHEET NUMBER:

SE-1

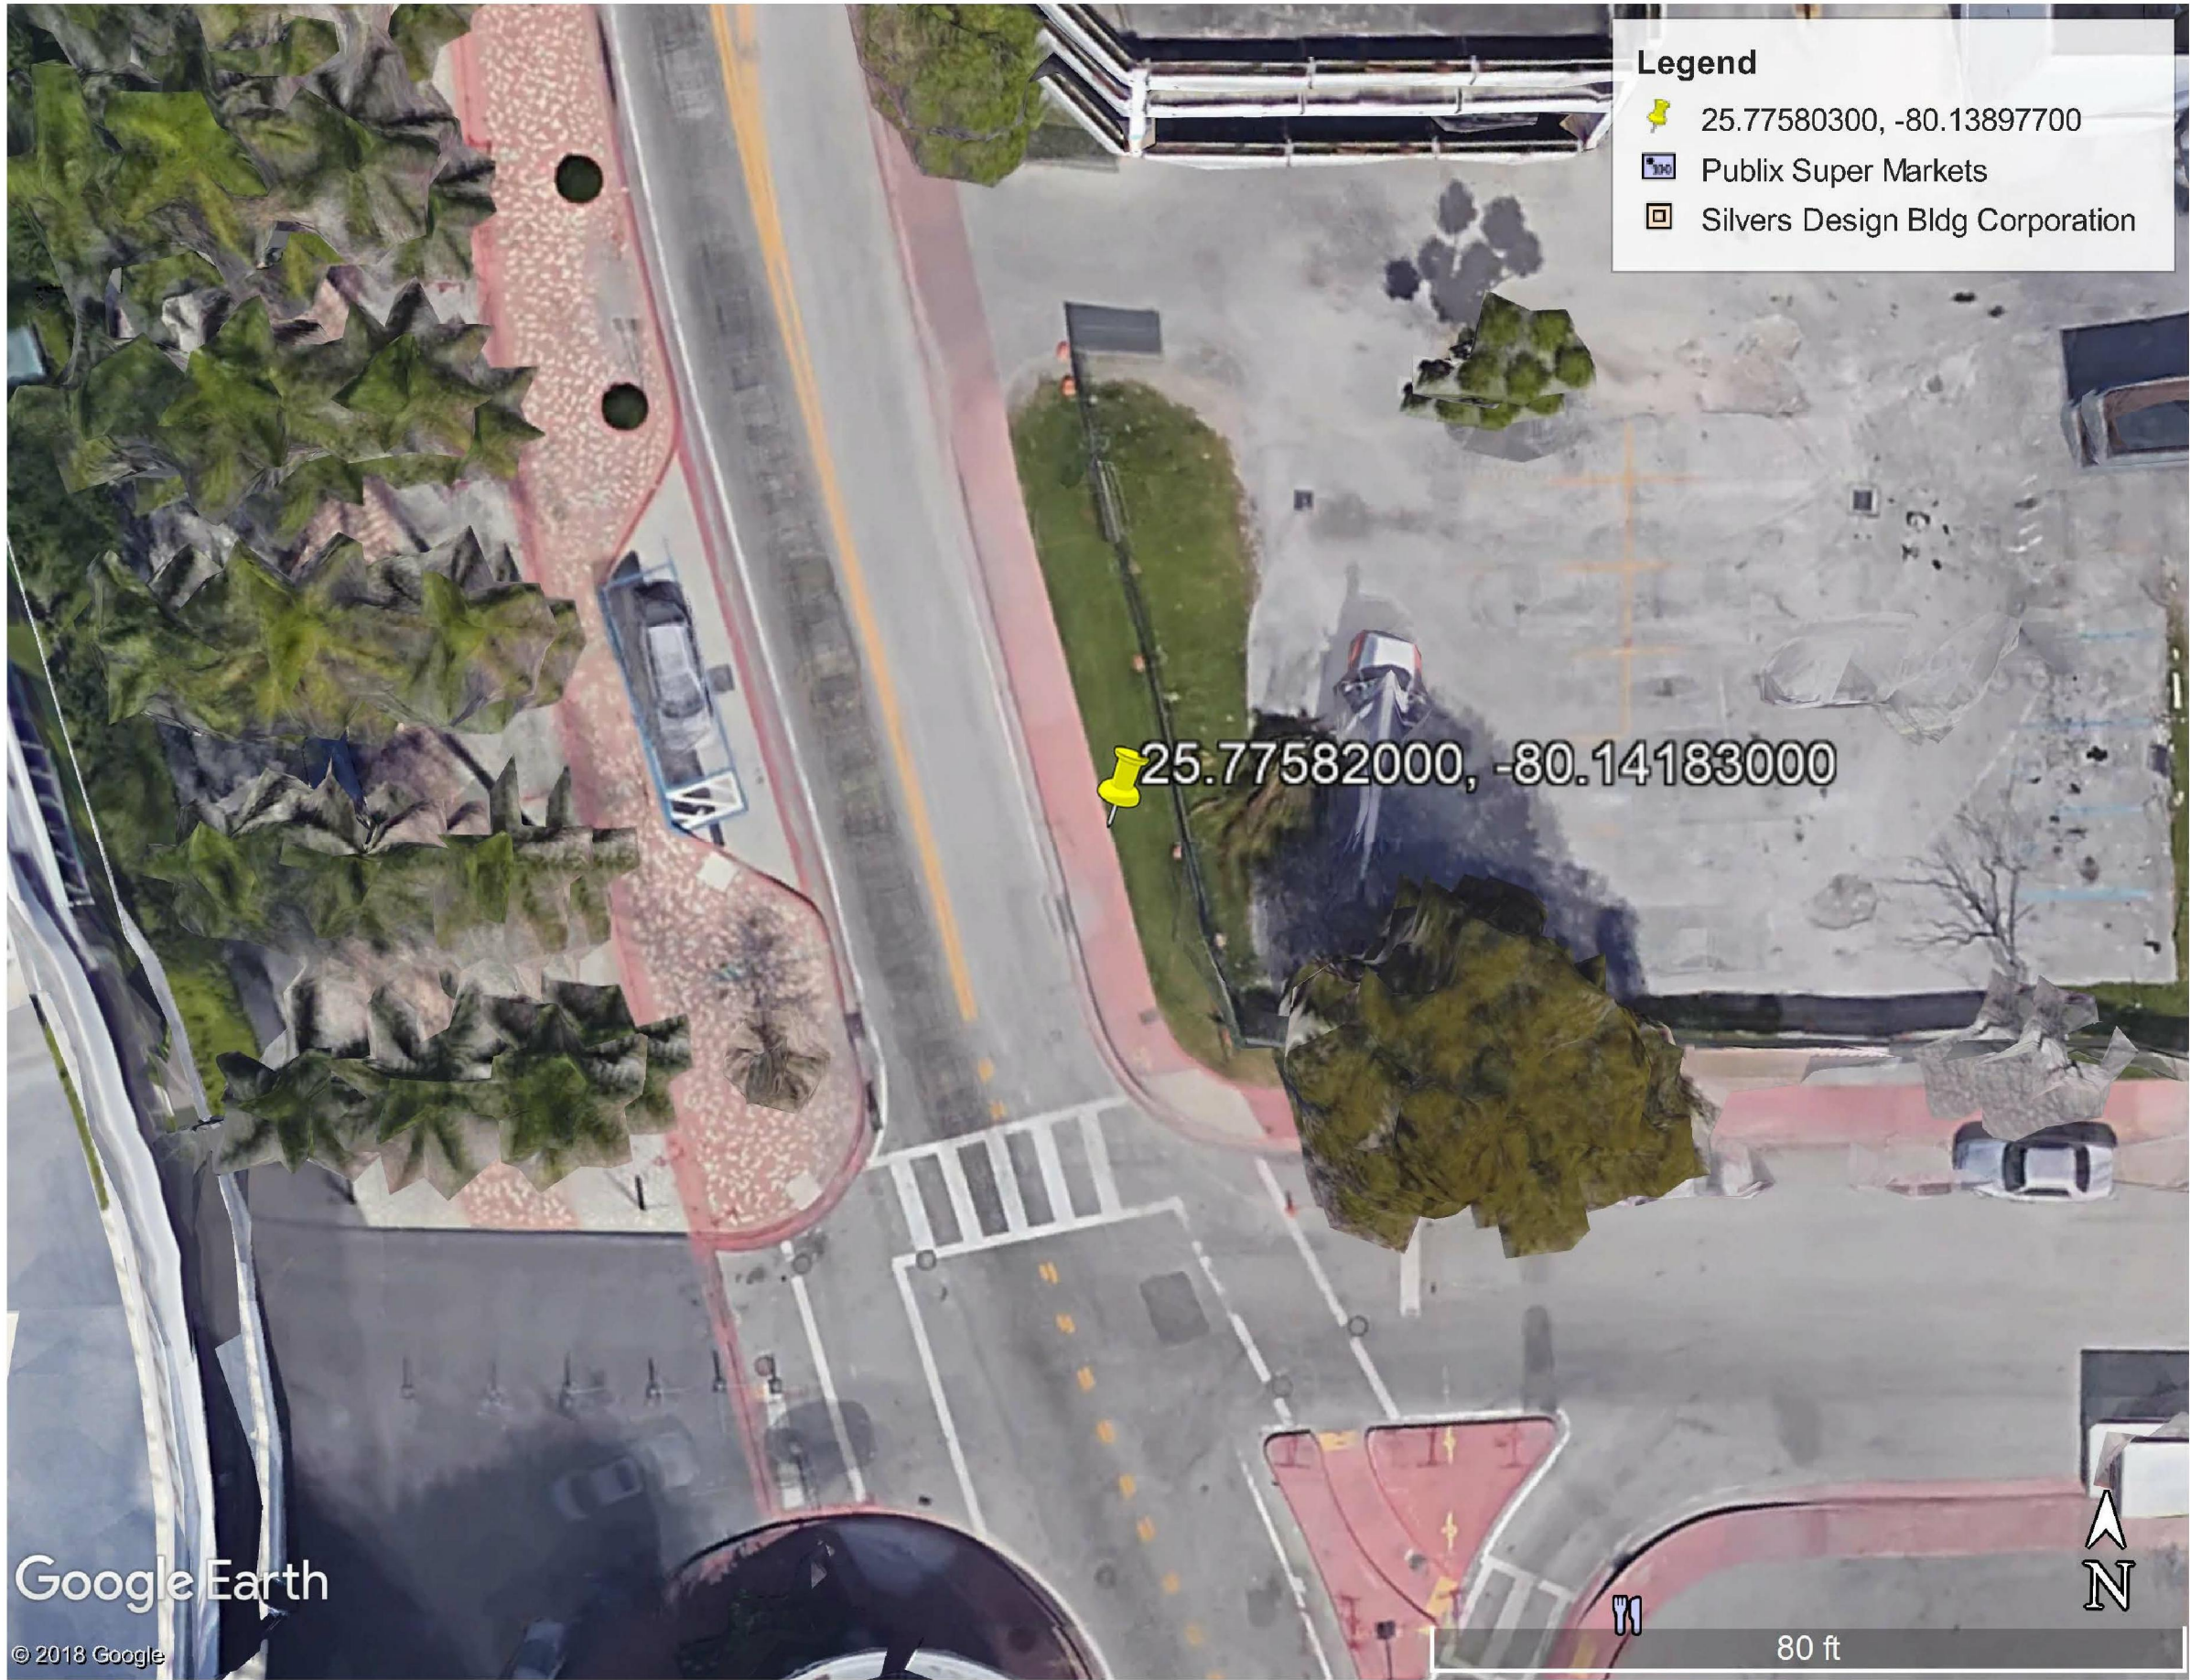

- Legend**
- 25.77580300, -80.13897700
 - Publix Super Markets
 - SILVERS DESIGN BLDG CORP




69 HONOUR CIR NW
ATLANTA, GA 30305



7508 SHADOW CREEK DR
SUMMERFIELD
NORTH CAROLINA
27358
(757) 450-2288

NO.		
1	11/6/19	SURVEY EXHIBIT
	BY: ALB	CHK: OWW APP'D: OWW
2		
3		
4		
5		
6		

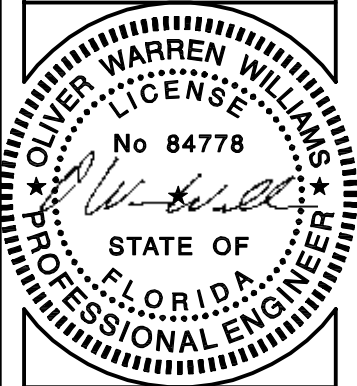

MI90ZSL71H
NEW UTILITY
POLE

601 WEST AVENUE
MIAMI BEACH, FL

DRAWN BY:	RTW
CHECKED BY:	OWW
TTV DATE:	NA
COMM NO:	MINI-MACRO

SHEET TITLE:
SURVEY EXHIBIT

SHEET NUMBER:

SE-2