


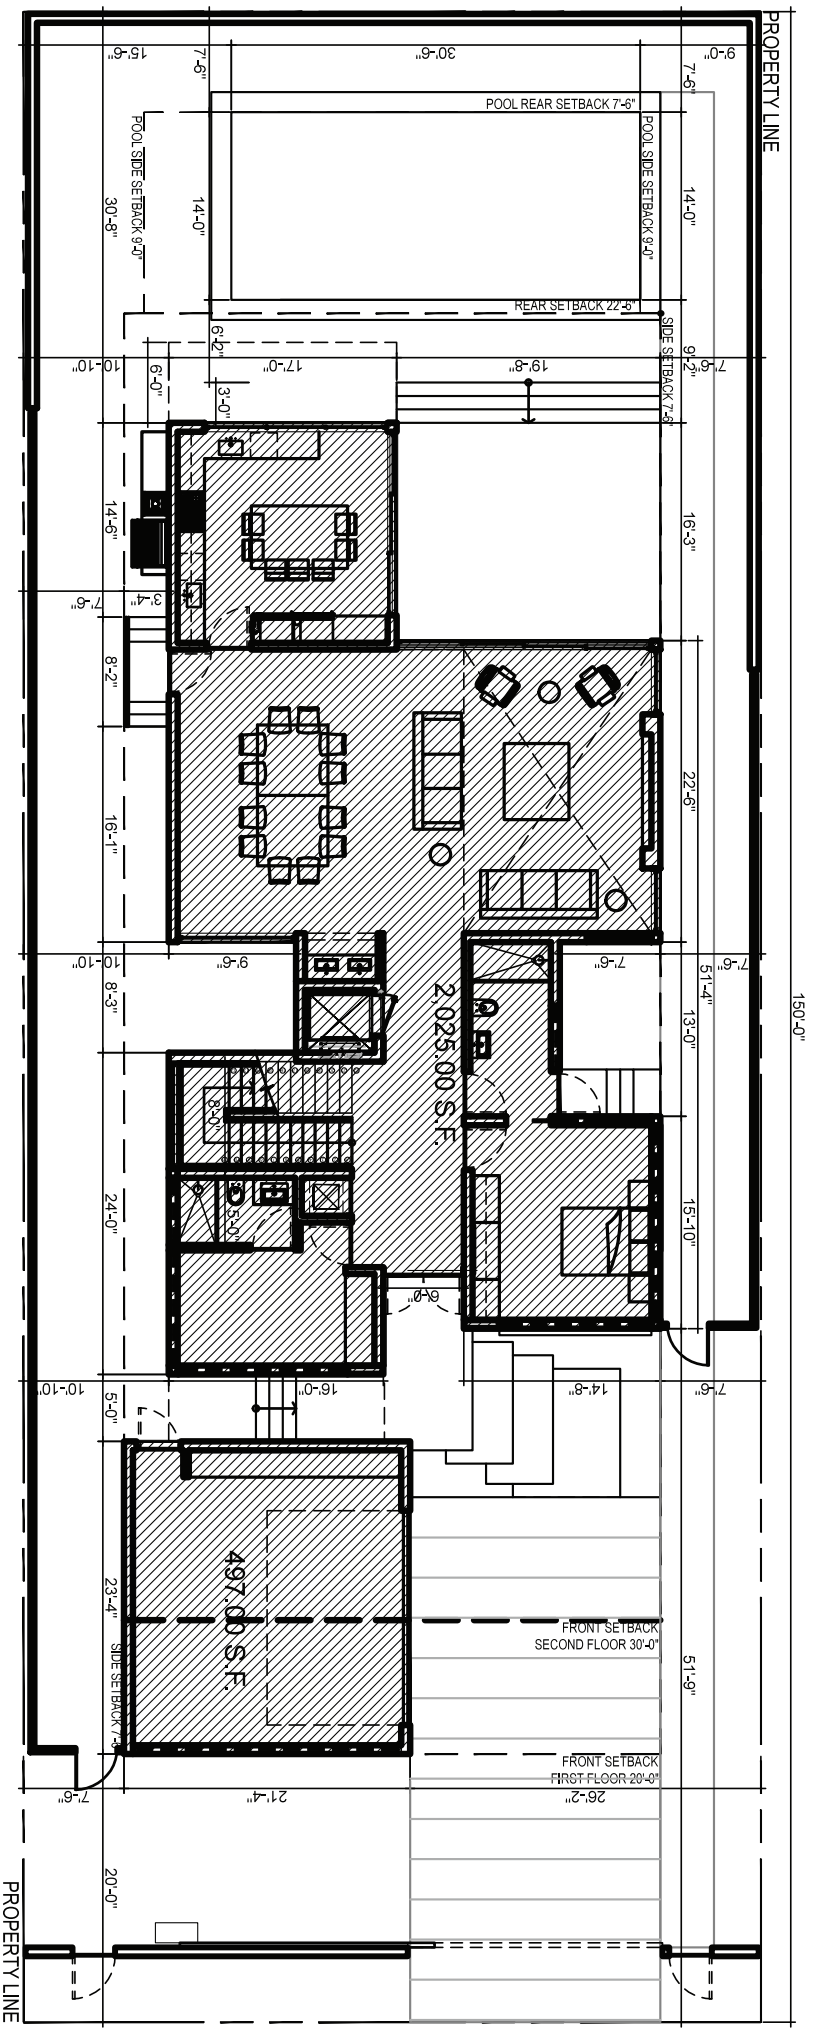

ONE
D + B
M I A

ONE DB ARCHITECTURE + DESIGN LLC
5582 NE 4TH COURT, SUITE 7A, MIAMI, FL 33137
ONEDBMIAAMI.COM PH. 786.762.6949

4212 SHERIDAN AVENUE
MIAMI BEACH FLORIDA 33140

Unit Size - First Floor
DESIGN REVIEW BOARD







ONE DB ARCHITECTURE + DESIGN LLC
5582 NE 4TH COURT, SUITE 7A, MIAMI, FL 33137
ONEDBMIAAMI.COM PH. 786.762.6949

4212 SHERIDAN AVENUE
MIAMI BEACH FLORIDA 33140

Unit Size - Second Floor

DESIGN REVIEW BOARD

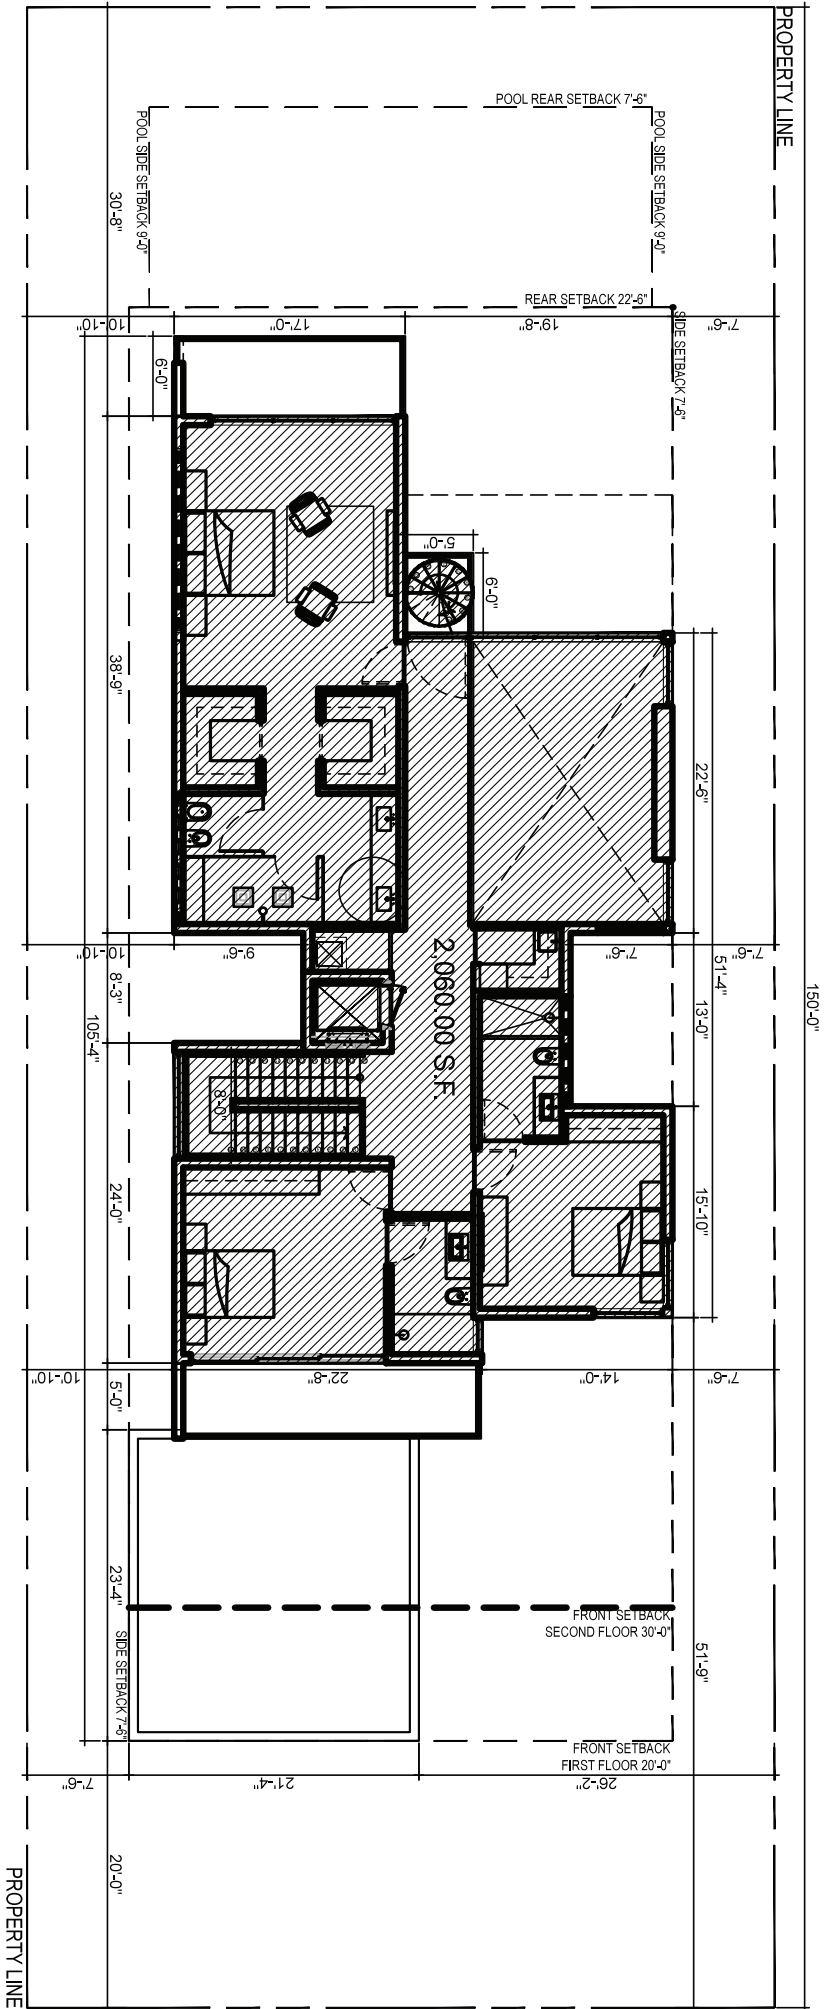

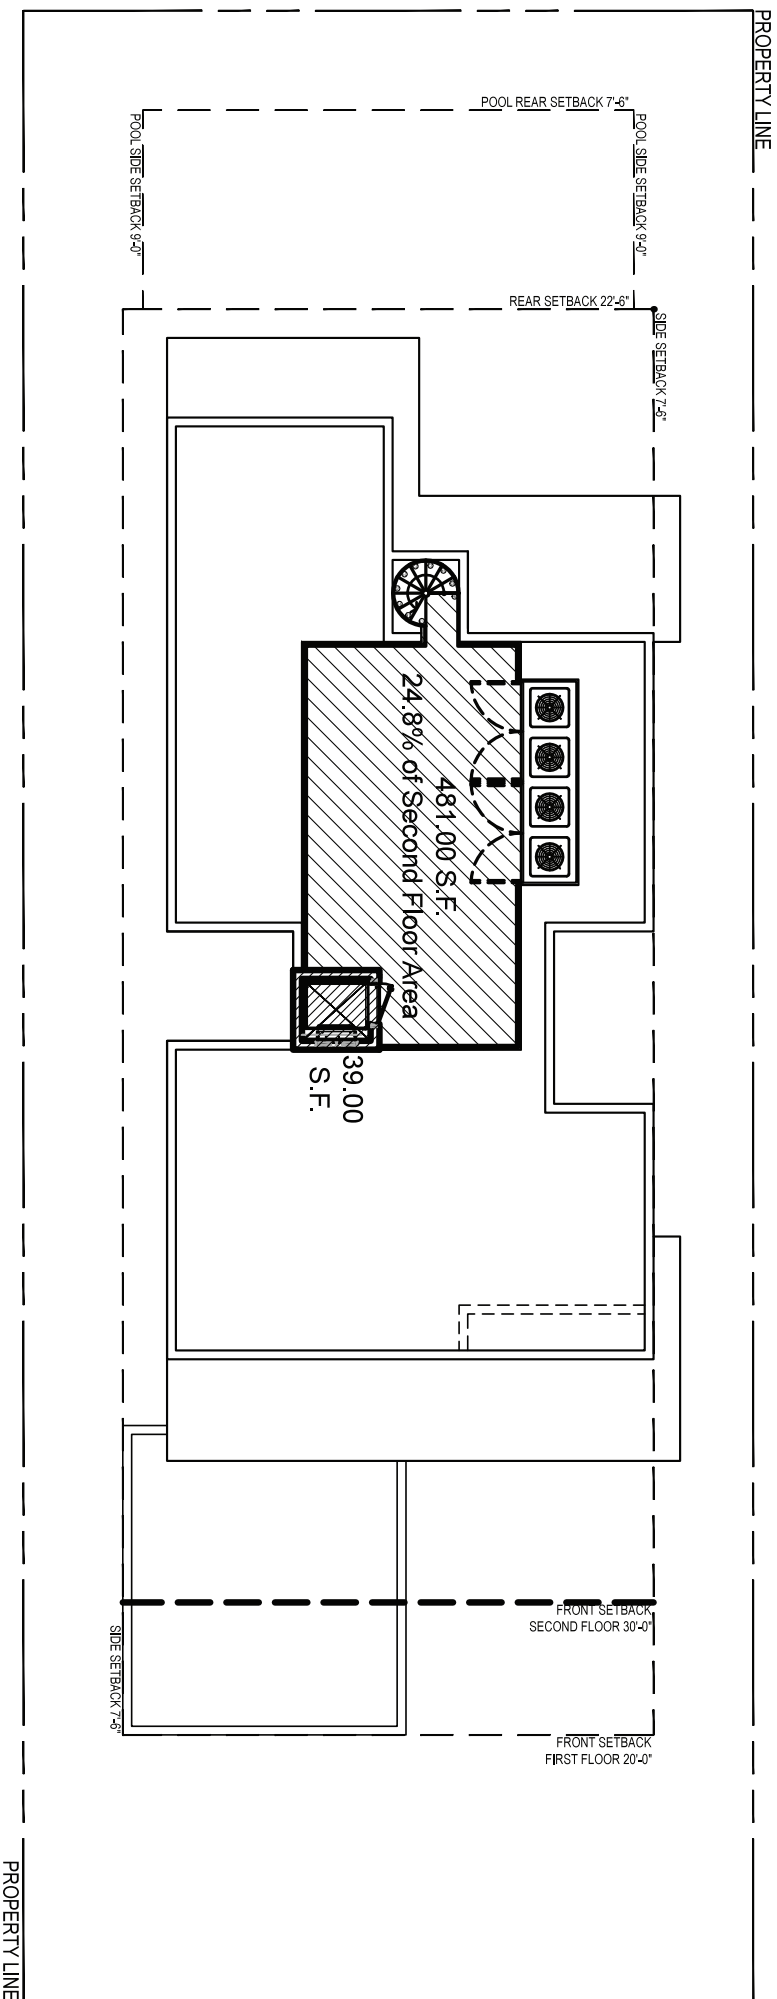

ONE DB ARCHITECTURE + DESIGN LLC
5582 NE 4TH COURT, SUITE 7A, MIAMI, FL 33137
ONEDBMIAMI.COM PH. 786.762.6949

4212 SHERIDAN AVENUE
MIAMI BEACH FLORIDA 33140

Unit Size - Roof Terrace
DESIGN REVIEW BOARD

