


Parking Along 1st Street (Only)				
	Commercial	Residential	Valet/Handicap	Total
Existing	18	39	7	64
Option 1	16	39	9	64
Option2	16	15	9	40

Typical Section Components				
	Pavement (ft)	Sidewalk (ft)	Greenspace (ft)	Total (ft)
Existing	55	15	30	100
Option 1	66	16	18	100
Option2	44.5	20	35.5	100

OPTION 1 FIRST STREET TYPICAL

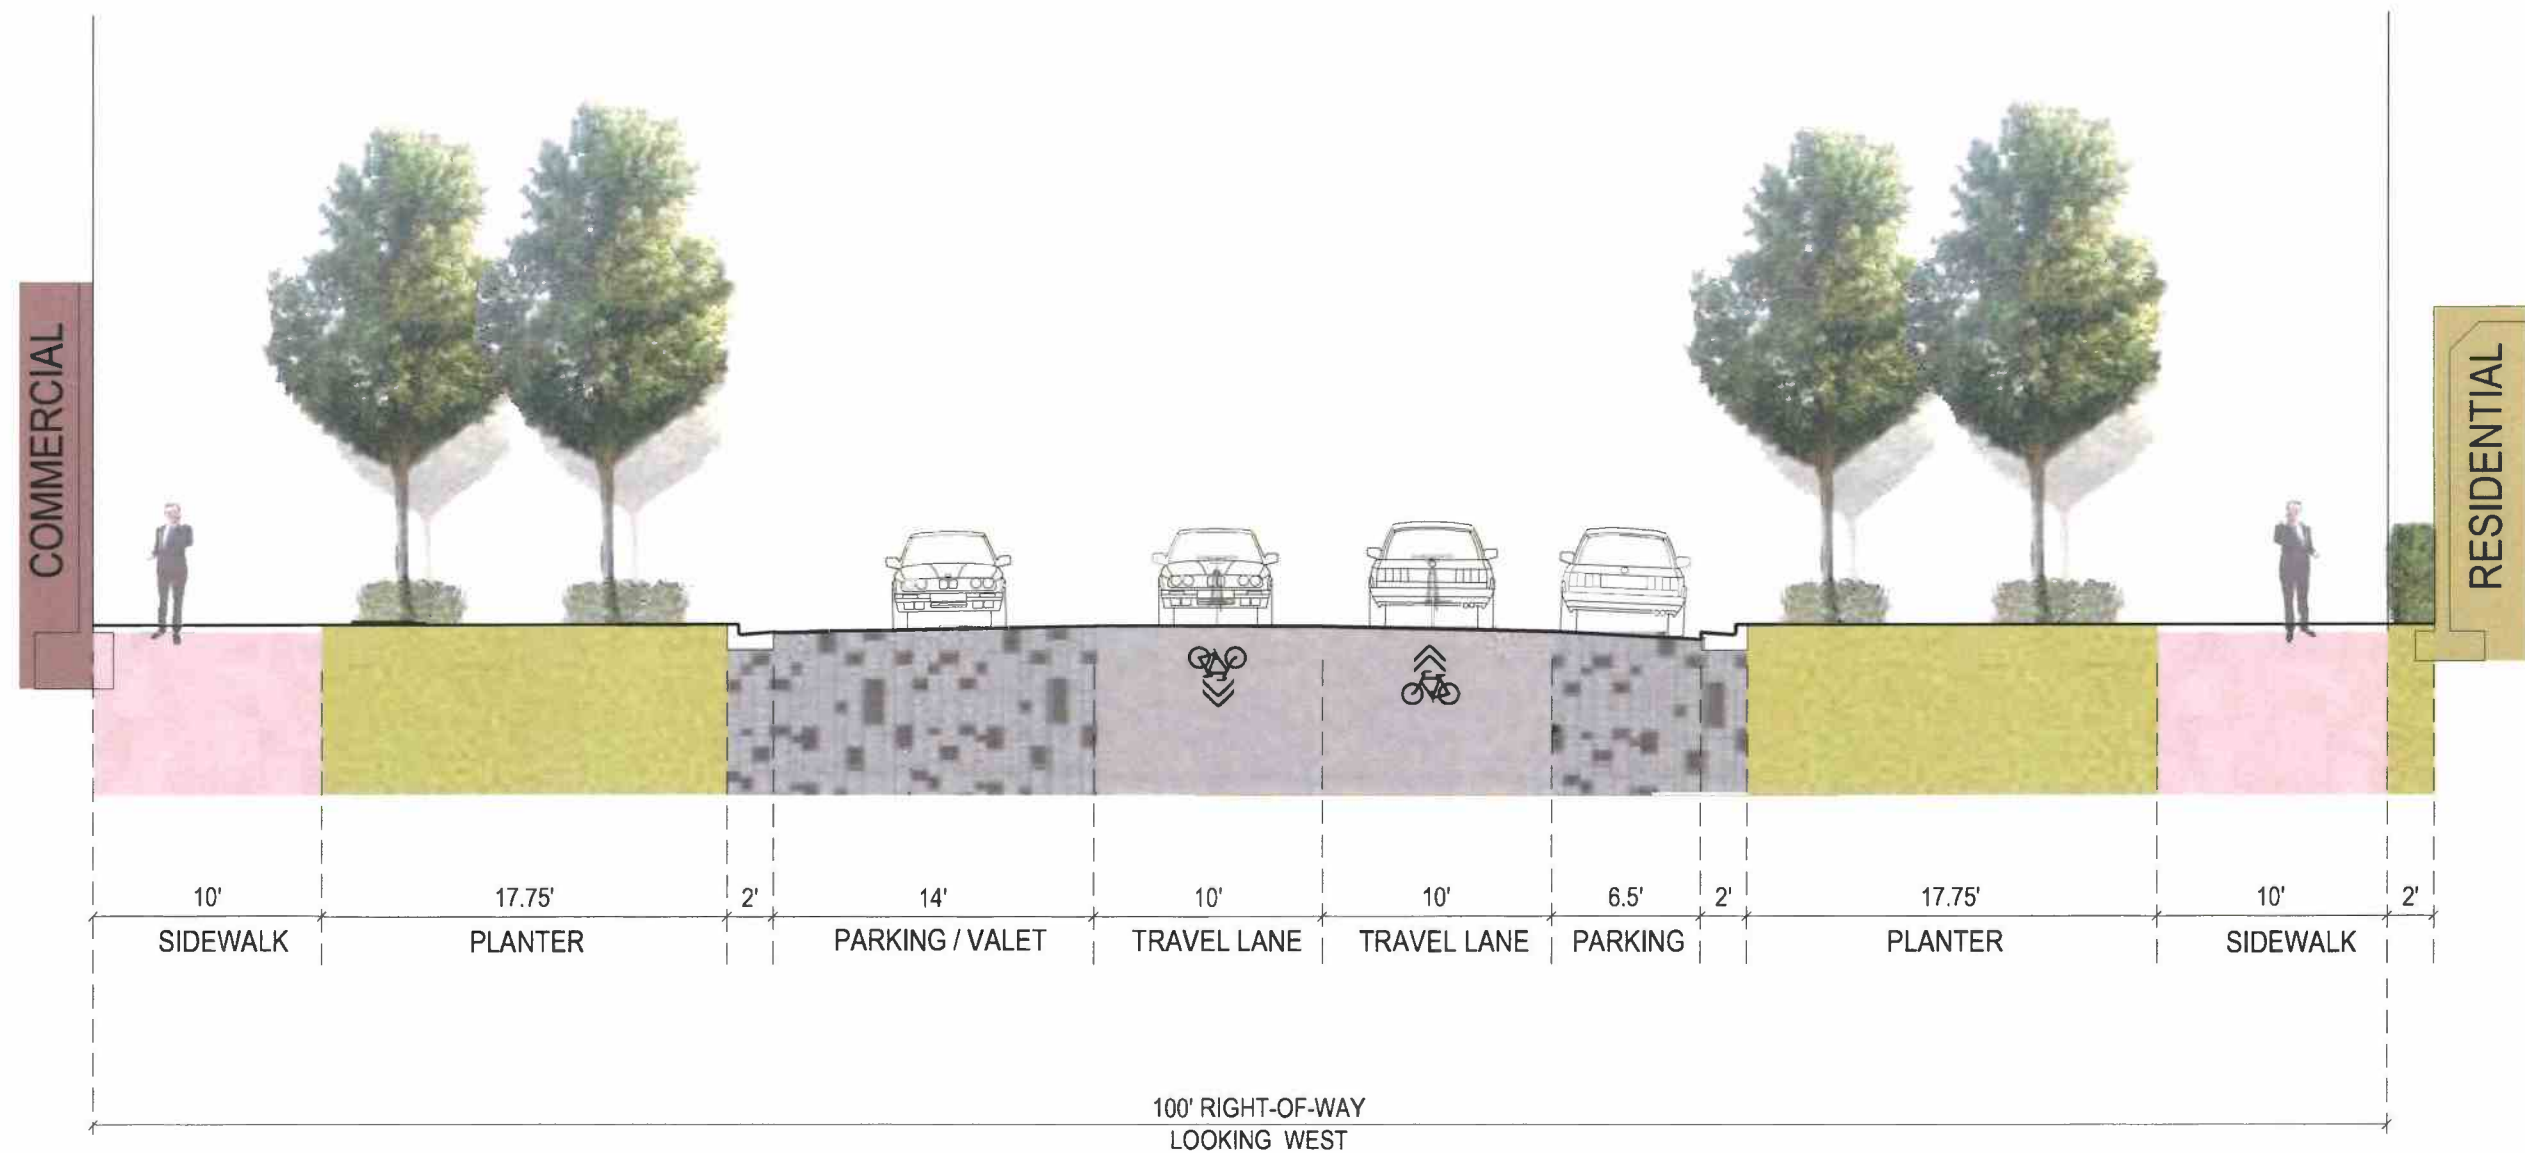

Parking Along 1st Street (Only)				
	Commercial	Residential	Valet/Handicap	Total
Existing	18	39	7	64
Option 1	16	39	9	64
Option 2	16	15	9	40

Typical Section Components				
	Pavement (ft)	Sidewalk (ft)	Greenspace (ft)	Total (ft)
Existing	55	15	30	100
Option 1	66	16	18	100
Option 2	44.5	20	35.5	100

OPTION 2 FIRST STREET TYPICAL