
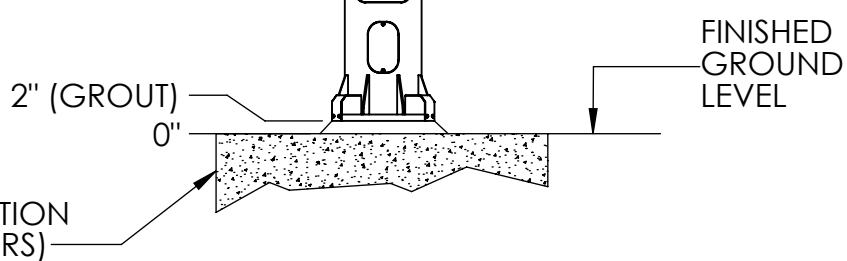
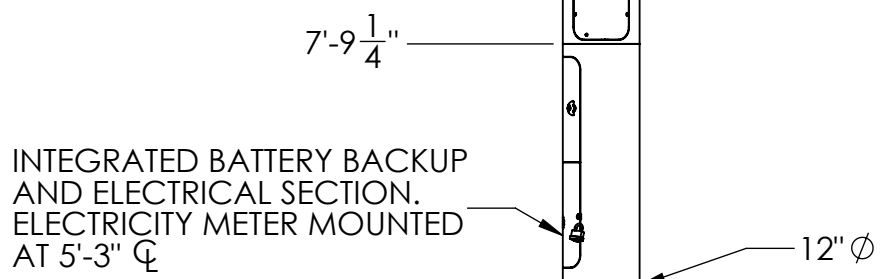
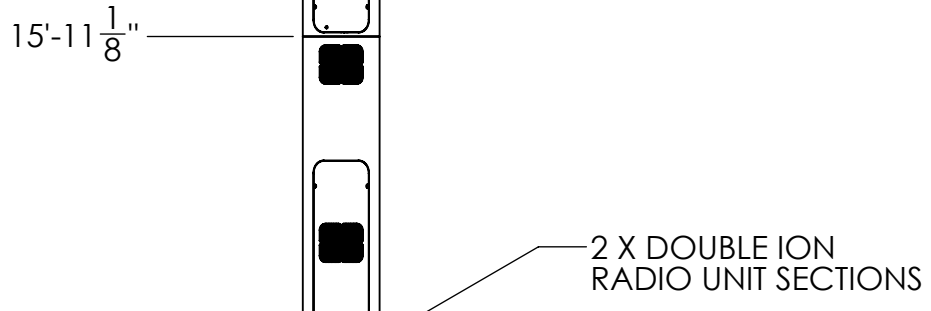


PROPRIETARY

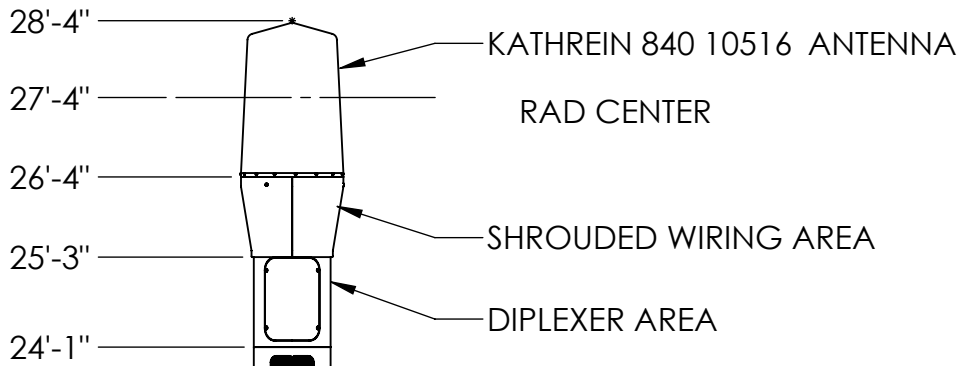

SCALE 1:30

 3265 FILLMORE RIDGE HEIGHTS COLORADO SPRINGS, CO 80907 PHONE : 719-599-3400 FAX: 719-599-0057 PROPRIETARY INFORMATION USE, REPRODUCTION, OR DISCLOSURE IS SUBJECT TO RESTRICTIONS SET FORTH IN NON-DISCLOSURE AGREEMENT AND OTHER CONTRACT DOCUMENTS PERTAINING TO THIS PROJECT	Rev: A	Date: 09/16/13	Description: NEW RELEASE	By: OBC	Project: 12" DIAMETER ION UTILITY POLE DO NOT SCALE DWG DIMENSIONS ARE IN INCHES DECIMAL X.XX ± 0.020 X.XXX ± 0.010 ANGLE ±1° FRACTION ±1/16"	Consultant:	Consultant:
	Rev: B	Date: 10/04/13	Description: REVISED DIMENSIONS	By: OBC		Sheet Title:	Part Number:
	Rev: C	Date: 11/04/13	Description: UPDATED WIRING AREA & ION SECTIONS	By: OBC		12" DIAMETER ION UTILITY POLE EXTERNAL DIMENSIONS 001705	
	Rev: D	Date: 12/06/13	Description: UPDATED MODEL & MADE PORTRAIT	By: OBC			
	Rev: E	Date: 06/02/14	Description: ADDED SHADED VIEW	By: OBC			