




60' Height (Currently Permitted)

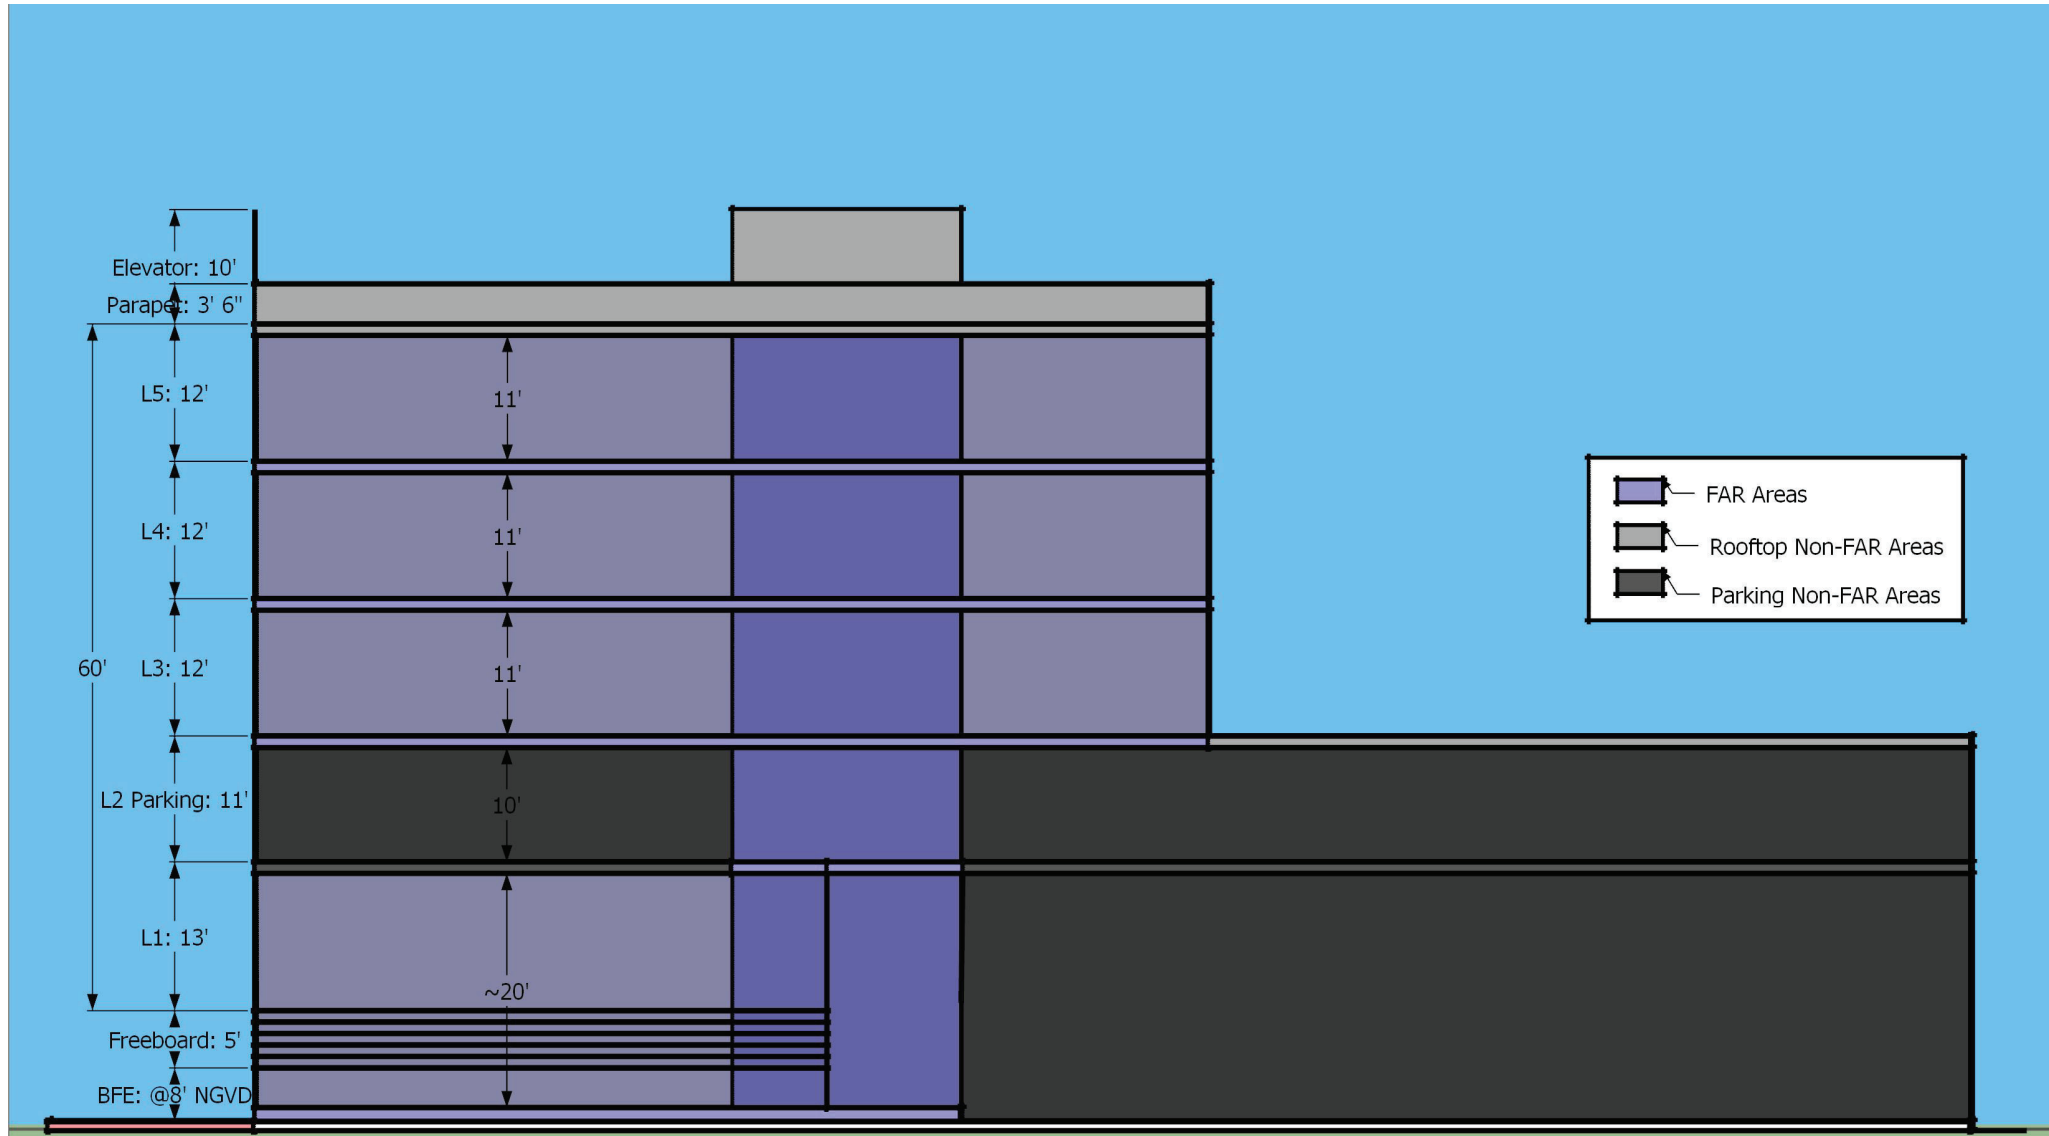

65' Height Option

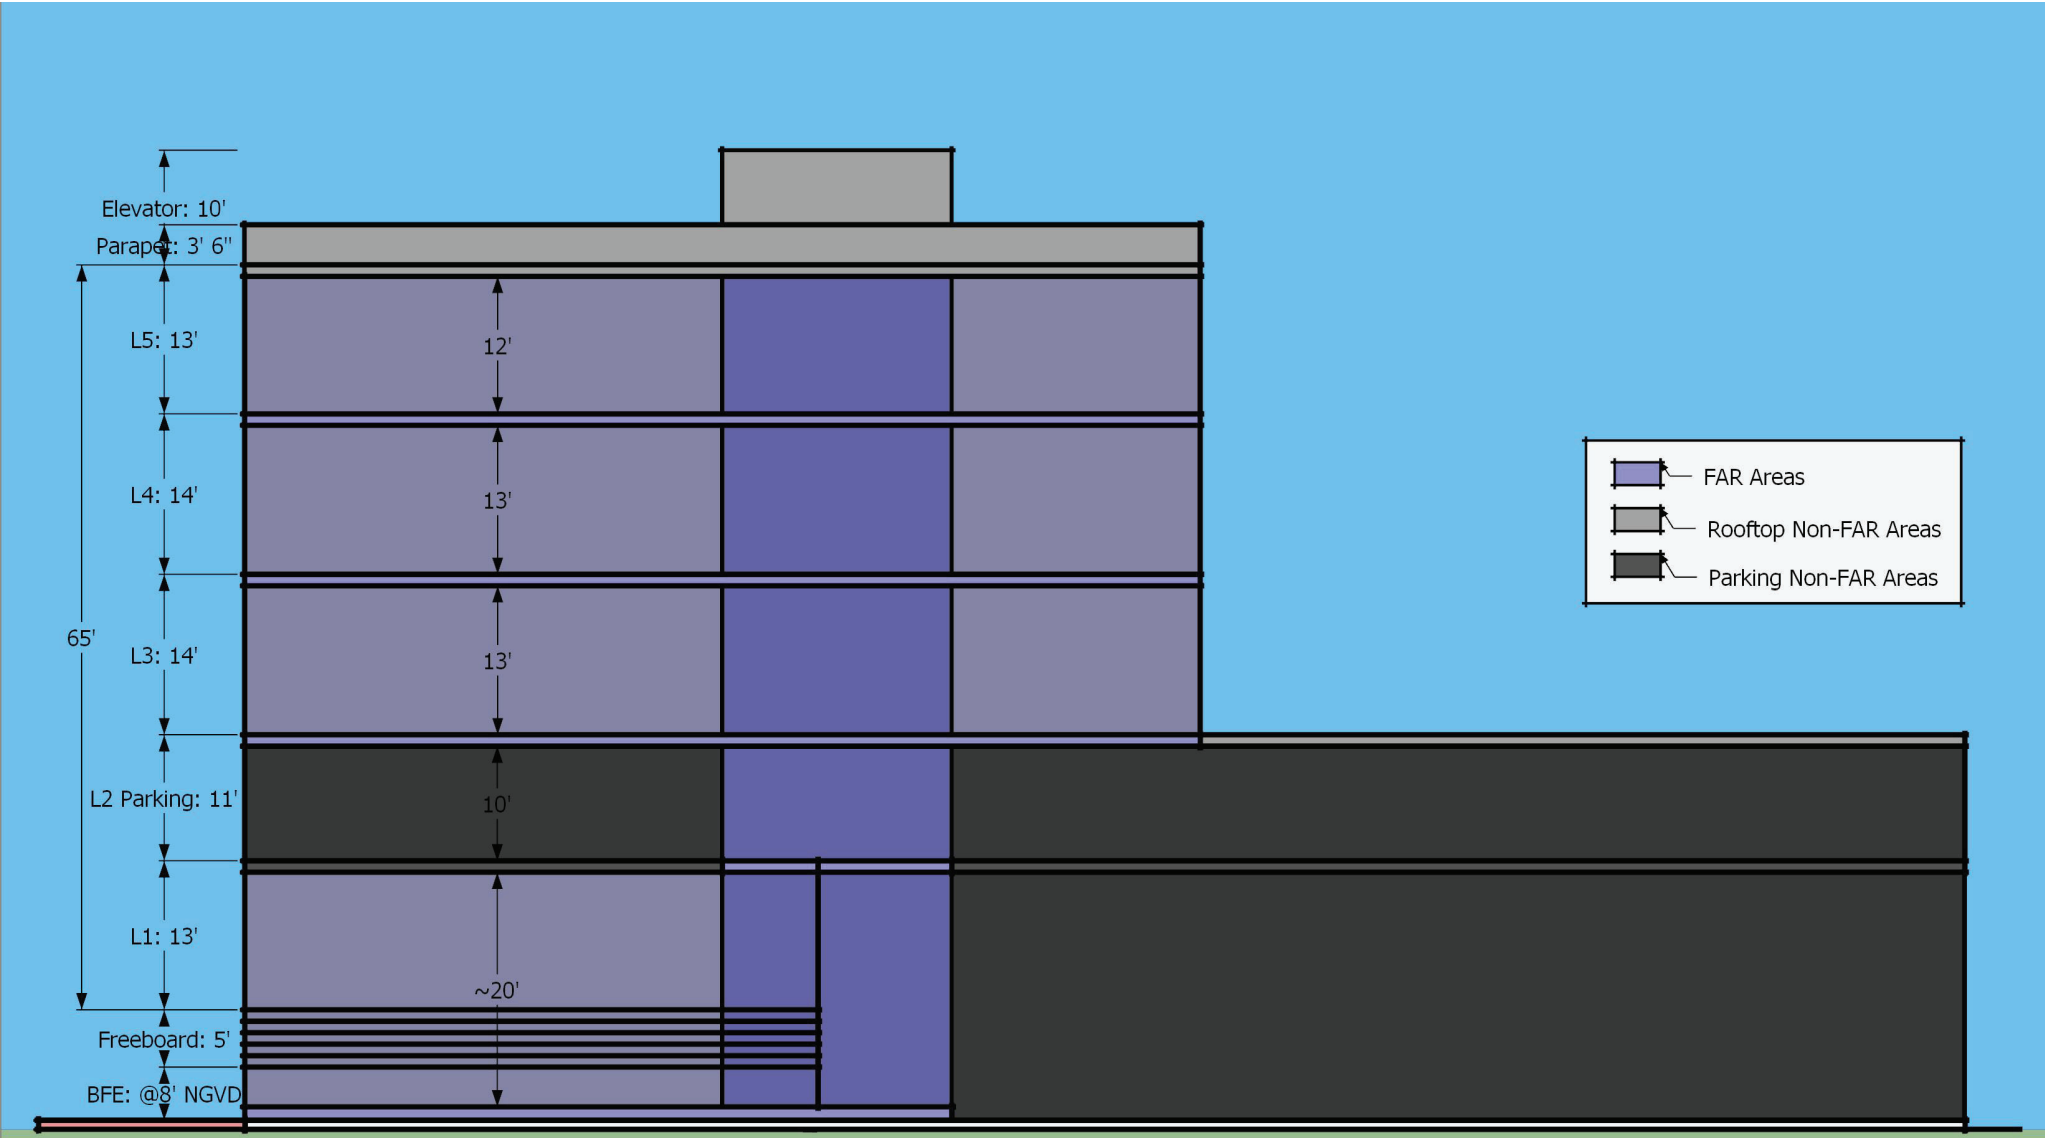

75' Height Option

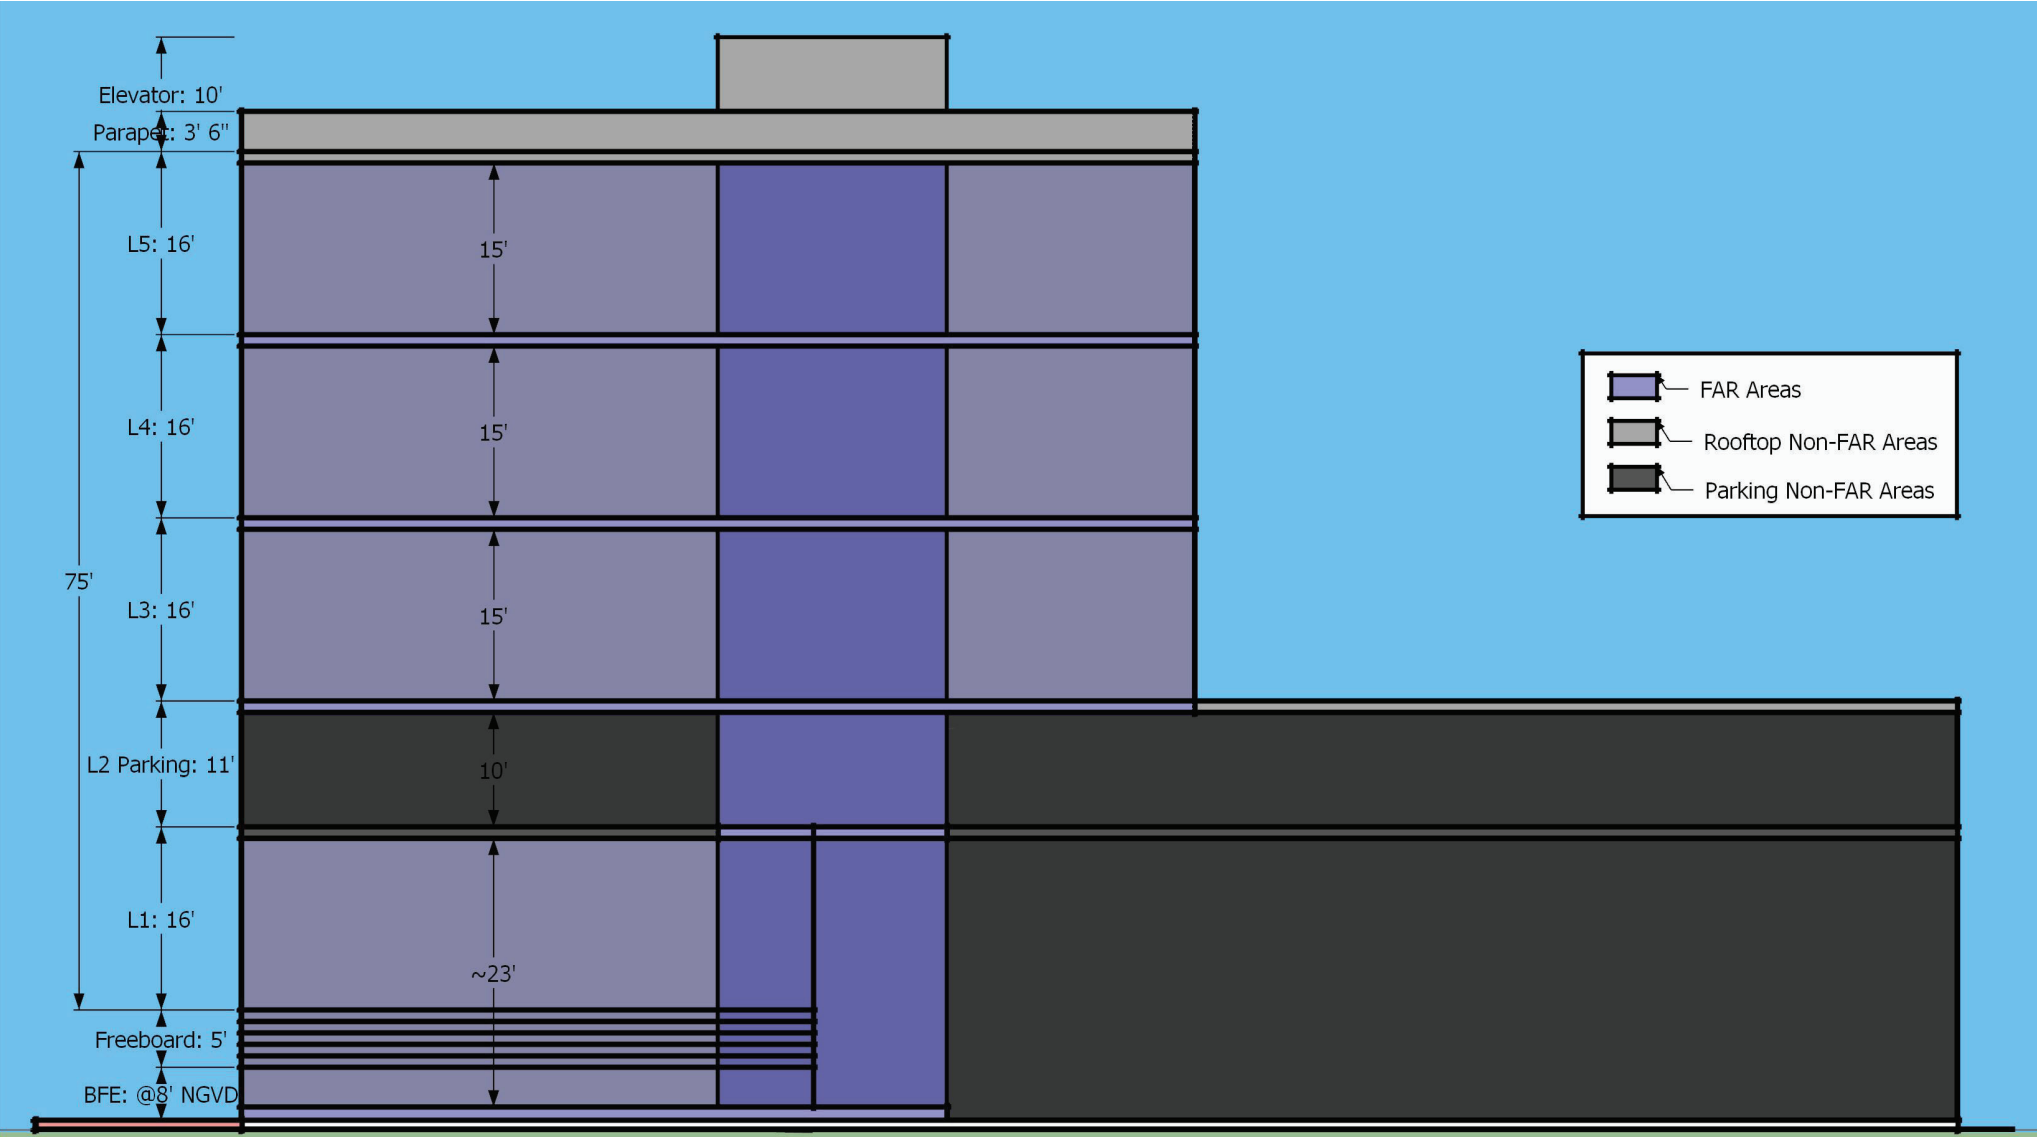

60' Height (Currently Permitted)



65' Height Option



75' Height Option

