


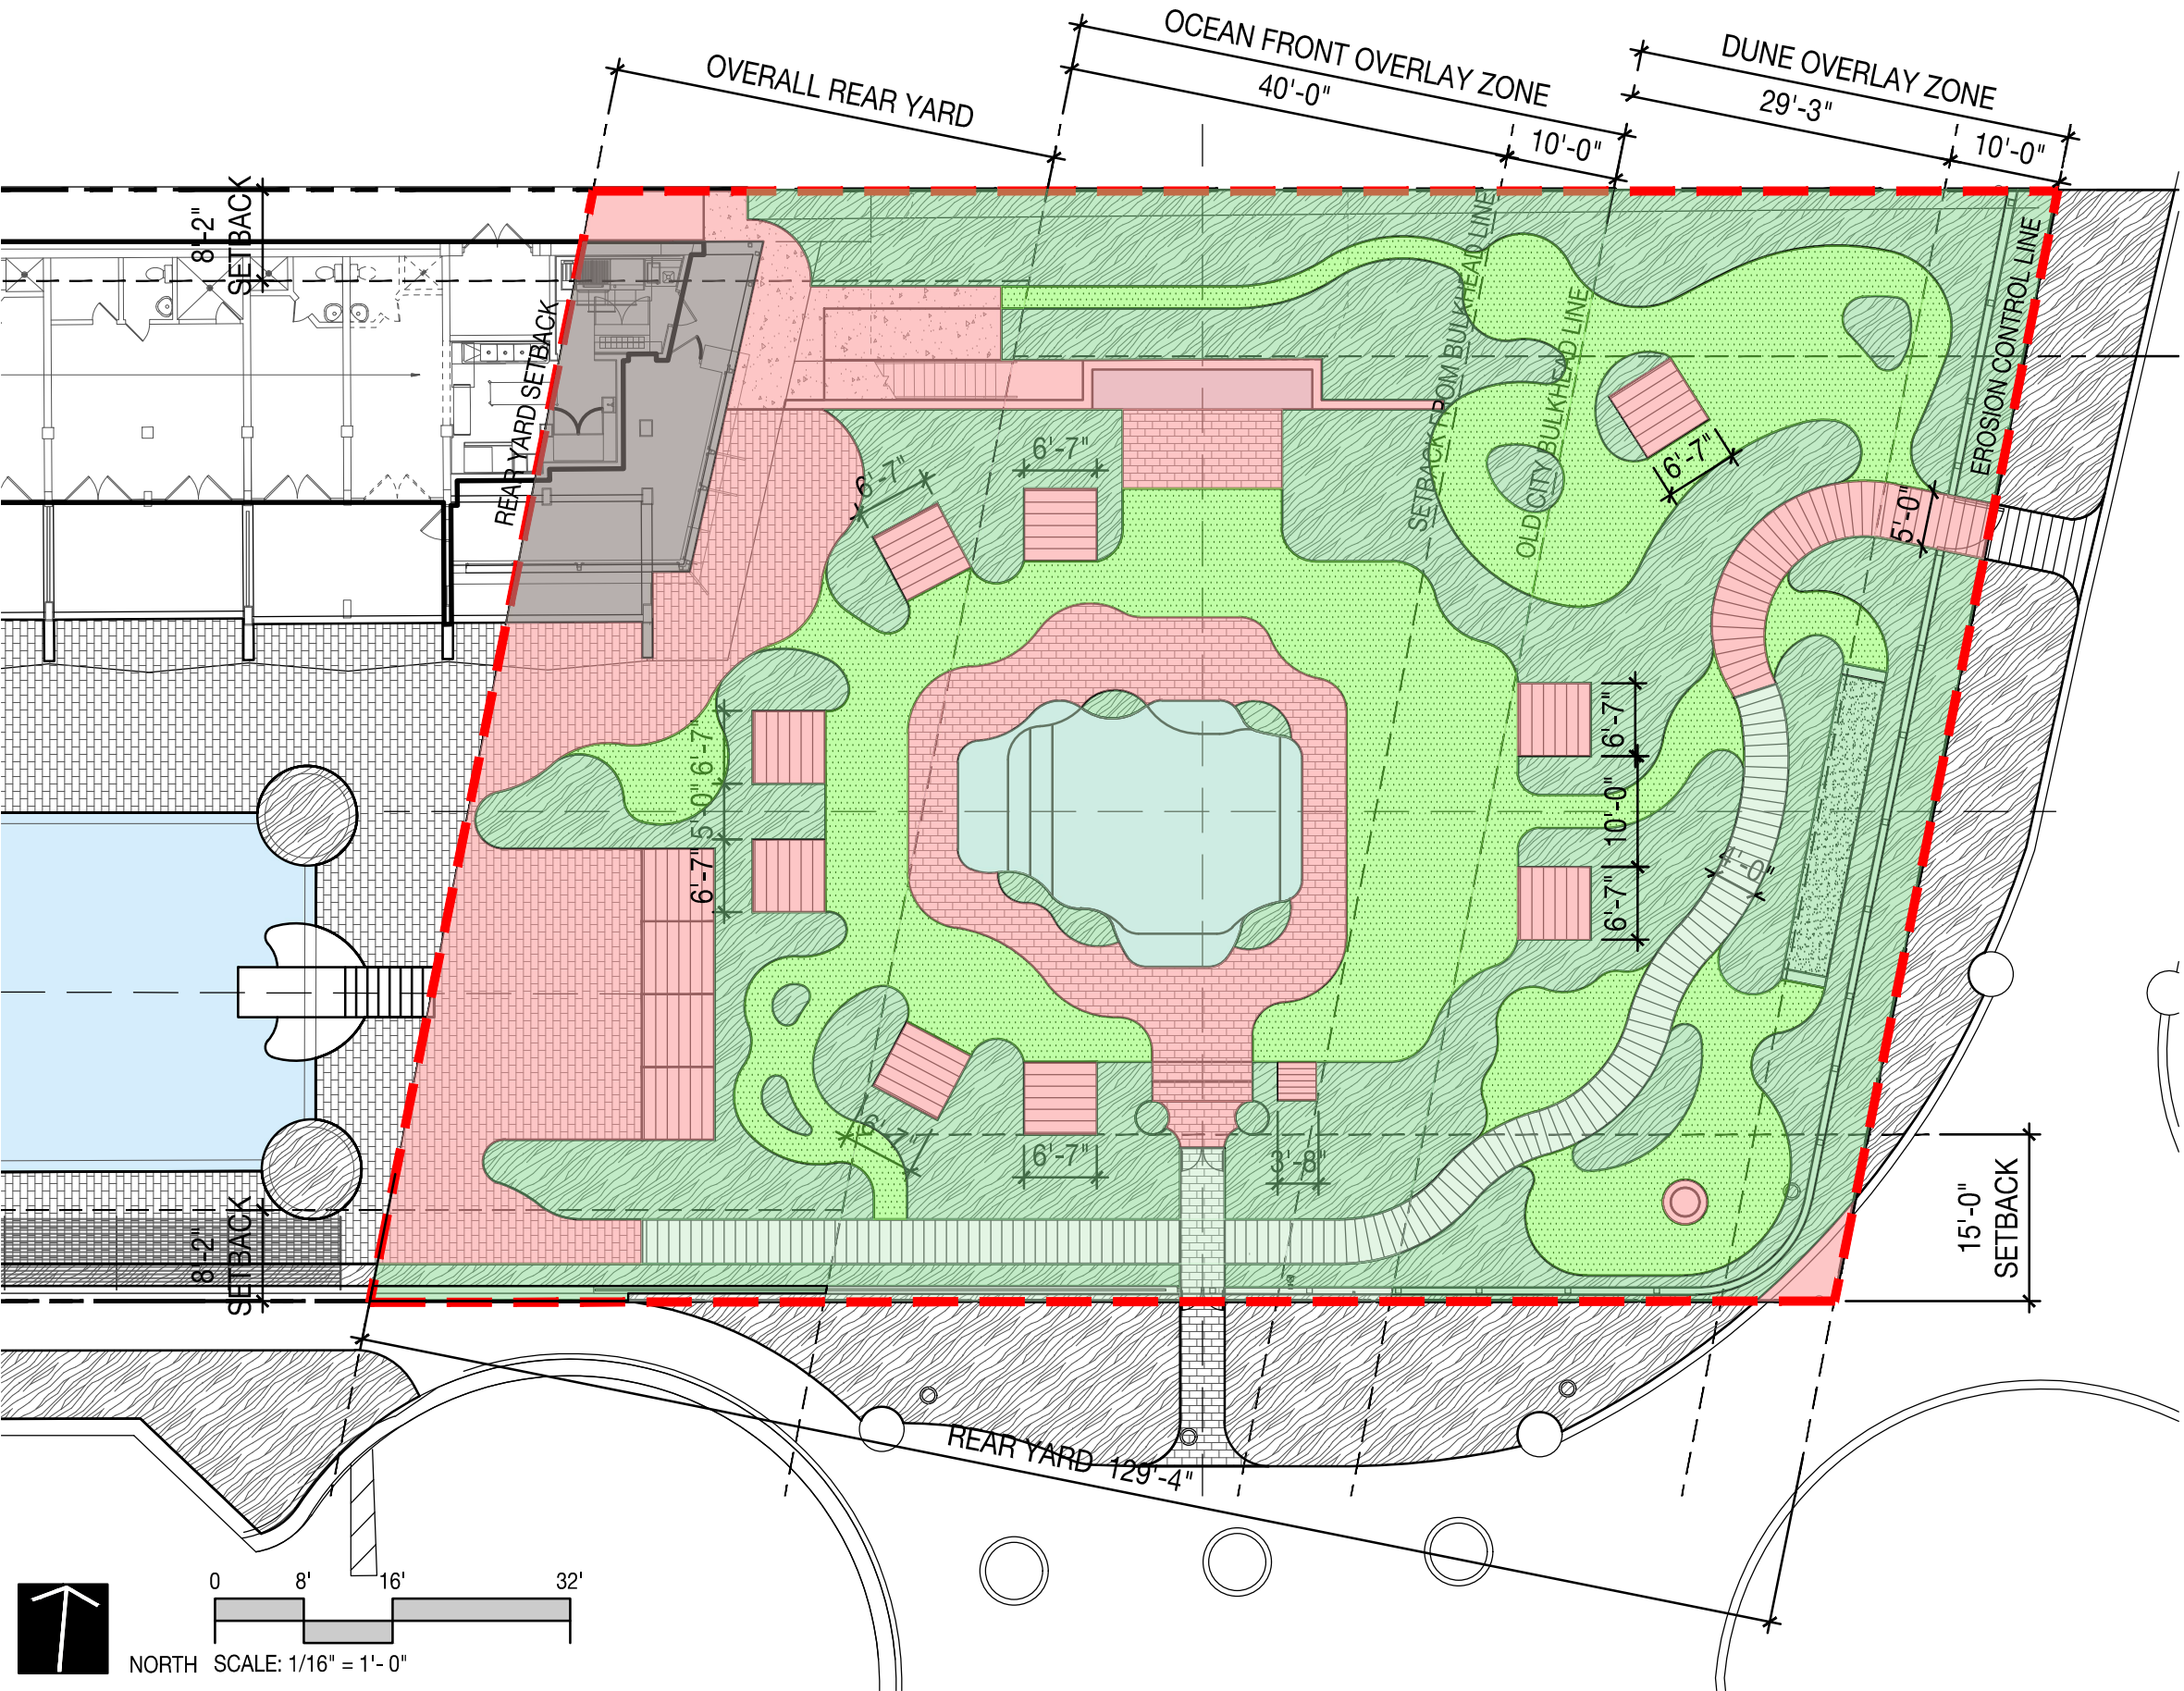


LEGEND

OVERALL REAR YARD TOTAL AREA 13,200 SQ.FT.		
	SQ.FT.	%
PLANTING	5,518	41%
LAWN	3,279	24%
OPEN SPACE (*1)	1,124	10%
TOTAL LANDSCAPE & OPEN SPACE	9,921	75%
HARDSCAPE (*2)	3,194	24%
BUILDINGS (*3)	535	4%
TOTAL HARDSCAPE & BUILDINGS	3,729	25%

NOTES:

- (*1) PER SECTION 142-1132(A) AND STAFF INTERPRETATION OPEN SPACE INCLUDES UNCOVERED SWIMMING POOL AND WALKWAYS LESS THAN 4' IN WIDTH.
- (*2) PER SECTION 142-1132(J), MAX. 30% COVERAGE OF HOT TUBS, SHOWERS, SAUNAS, WHIRLPOOLS, BATHROOMS, AND DECKS.
- (*3) PER SECTION 142-1132(A), MAX. 30% COVERAGE FOR ACCESSORY BUILDINGS IN REAR YARD.

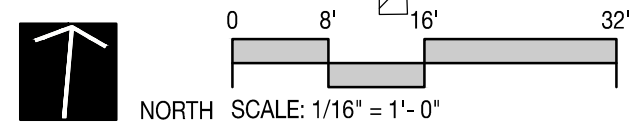

L004-A