


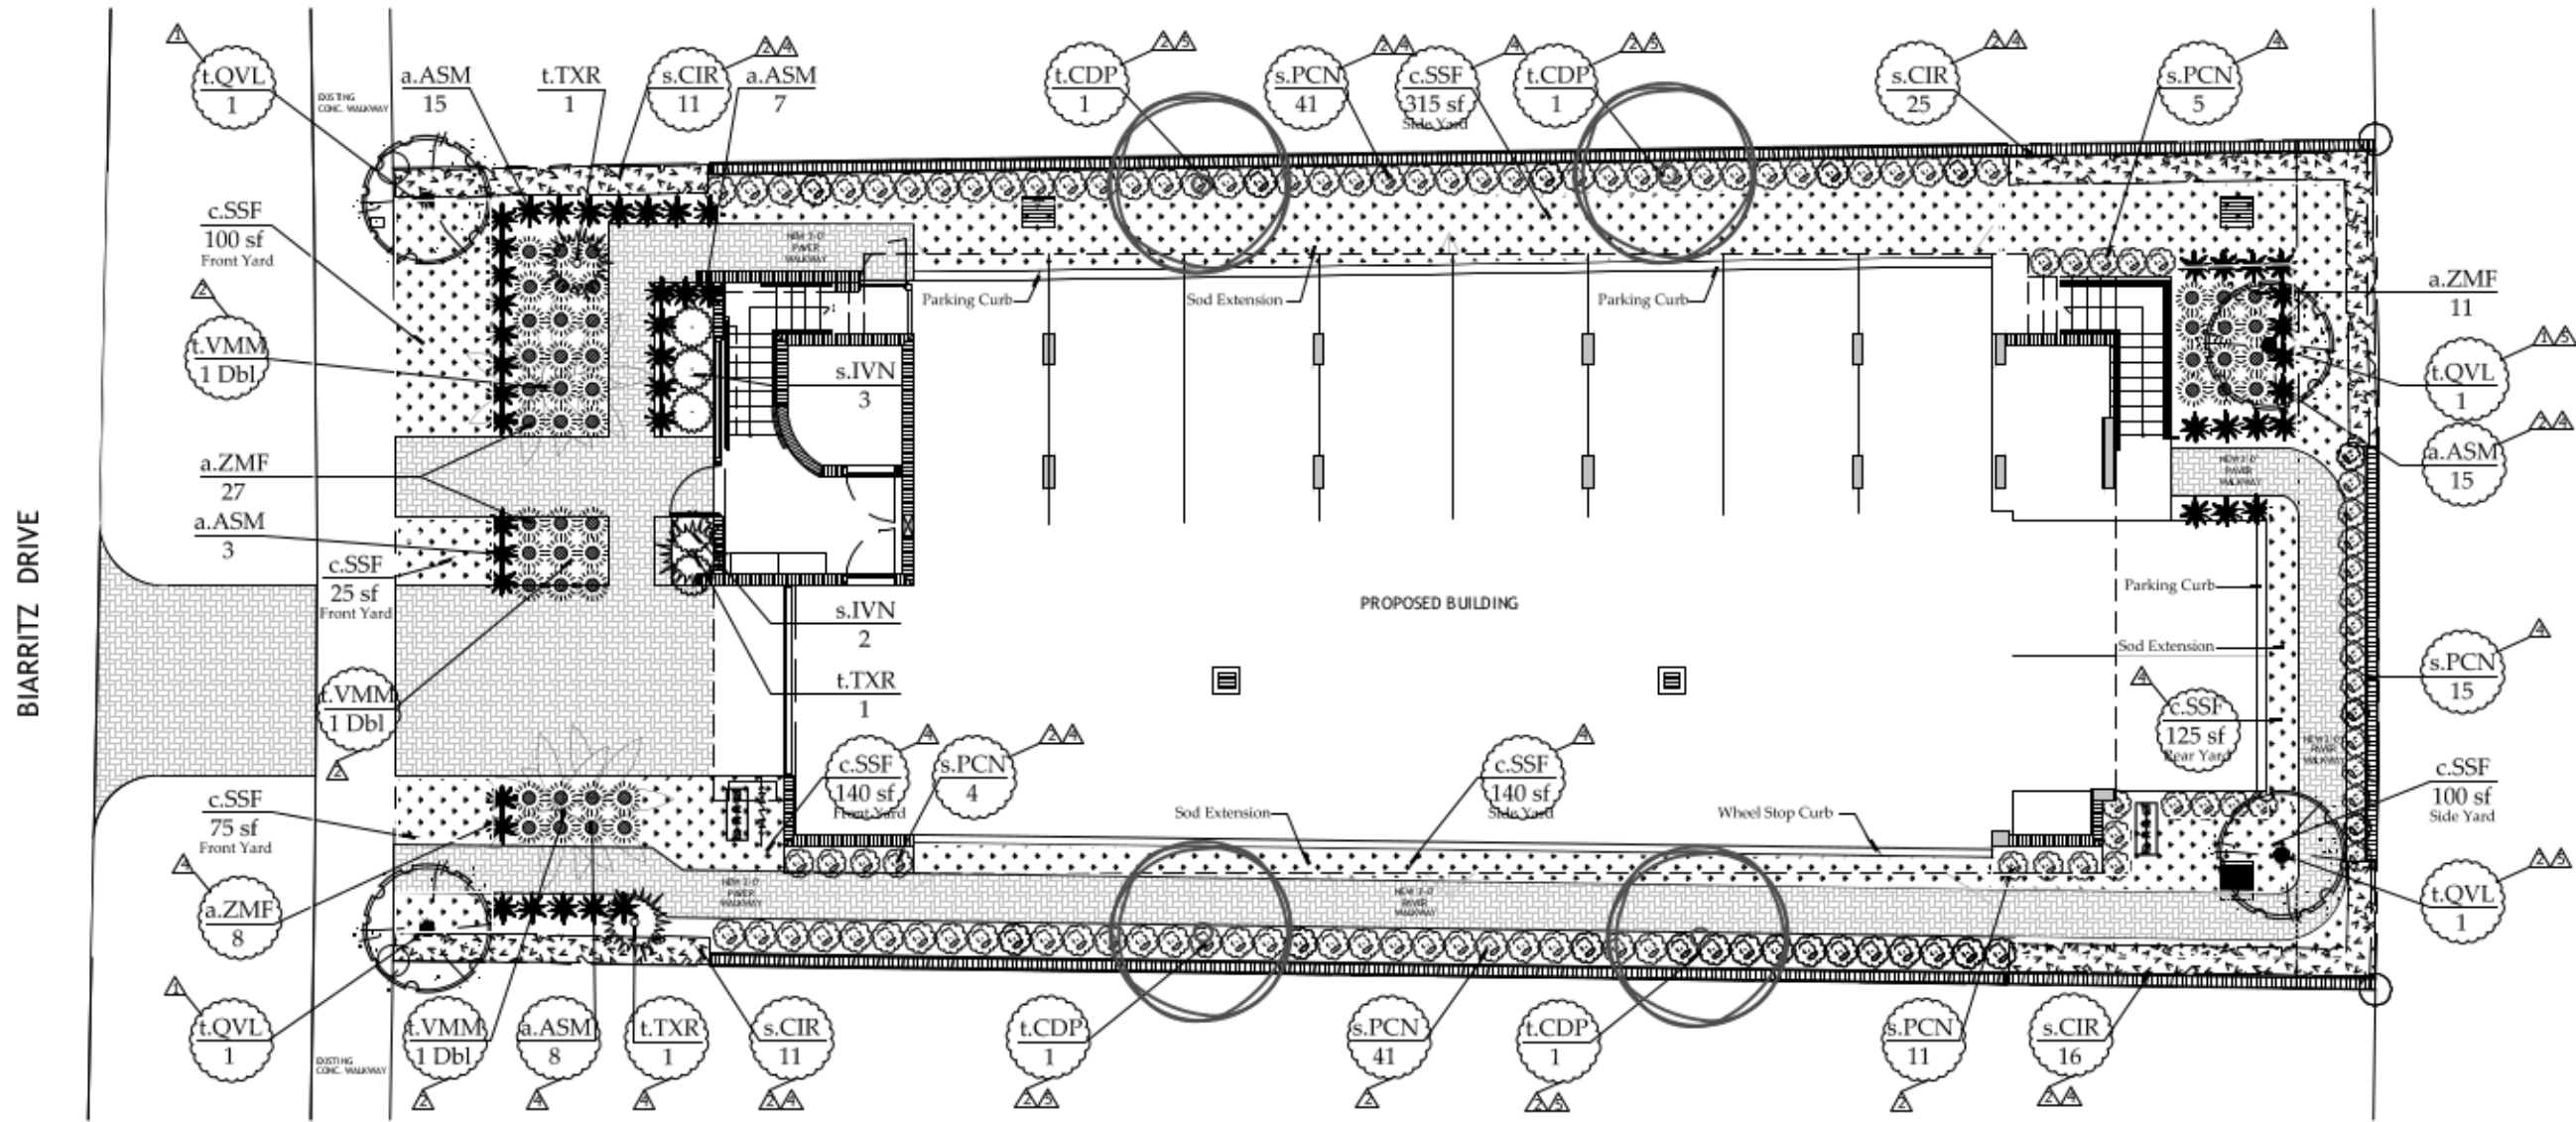

Key	Qty.	Botanical Name	Common Name	Native	Unit	Specifications
a.		Accents ~ Annuals, Bromeliads, Orchids, & Elements				
a.ASM	38	Asparagus densiflorus 'Myersii'	Fonttail Fern	No	1 Gallon	12"ht, Full, Place per plan
a.ZMF	46	Zamia floridana	Coontie	Yes	3 Gallon	12"ht, Full, Place Per Plan
	84	Total				


s.	Shrubs ~ Fillers, Hedges, Massings, & Tropicals					
s.CIR	63	Chrysobalanus icaco 'Red Tip'	'Red Tip' Cocoplum	Yes	3 Gallon	24"ht, Full, Place 24" oc
s.IVN	5	Ilex vomitoria 'nana'	'Dwarf' Yaupon Holly	Yes	3 Gallon	12"ht, Full, Place 36" oc
s.PCN	117	Psychotria nervosa	Wild Coffee	Yes	3 Gallon	12"ht, Full, Place 36" oc
	185	Total				

Native	Exotic	Plant Category
55%	45%	Accents ~ Annuals, Bromeliads, Orchids
100%	0%	Covers ~ Sod
100%	0%	Shrubs ~ Fillers, Hedges, Massings, & Tropicals
50%	50%	Trees ~ Palms*, Bamboos, and Assorted Trees
83%	17%	Overall Total


* 3 palms are equal to 1 tree

Key	Qty.	Botanical Name	Common Name	Native	Unit	Specifications
c.		Covers ~ Ground Covers, Sod, and Vines				
c.SSF	5	Stenotaphrum secundatum	Floratum Grass	No	Pallet	Place edge to edge

t.	Trees ~ Palms, Bamboos, and Assorted Tree Variety Plantings					
t.QVL	4	Quercus Virginiana	Live Oak	Yes	Field Grown	10-12' OA, Full
t.TXR	3	Thrinax radiata	Florida Thatch Palm	Yes	25 Gallon	6' OA, Full, Staked
t.VMM	3	Veitchia montgomeryana	Montgomery Palm	No	Field Grown	12-14' OA, Double, Staked
t.CDP	4	Coccothraustes diversifolia	Pigeon Plum	Yes	Field Grown	10-12' OA, Full
	14	Total				

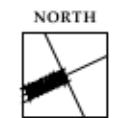

GRAPHIC SCALE

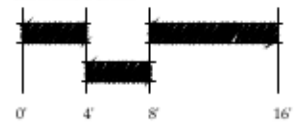

SCALE: 3/16"=1'-0"