



FLOOR PLANS - OVERALL PROJECT

2950 SW 27TH AVE.
SUITE 110
MIAMI, FL 33133
T. 305.590.5000
F. 305.590.5040

199 PONCE DE LEON BLVD.
SUITE 400
CORAL GABLES, FL 33134
TELEPHONE: 305/446-7799
FAX: 305/446-9275

OCEAN TERRACE

7400 Ocean Terrace
Miami Beach, FL 33141

**A mixed used project by
Ocean Terrace
Holdings**

135 North Miami Av.
Miami, FL 33136

5.324.4700

Design & Executive Architect

REVUELTA
Architecture International
P.A.

950 SW 27TH AVE.
SUITE 110
MIAMI, FL 33133
T. 305.590.5000
F. 305.590.5040


Luis O. Revuelta
AR-0007972

Final Cap Date
HPB19-0363 7/15/2021

Scale
S SHOWN
Sheet Name

SITE PLAN - PROPOSED

A-200

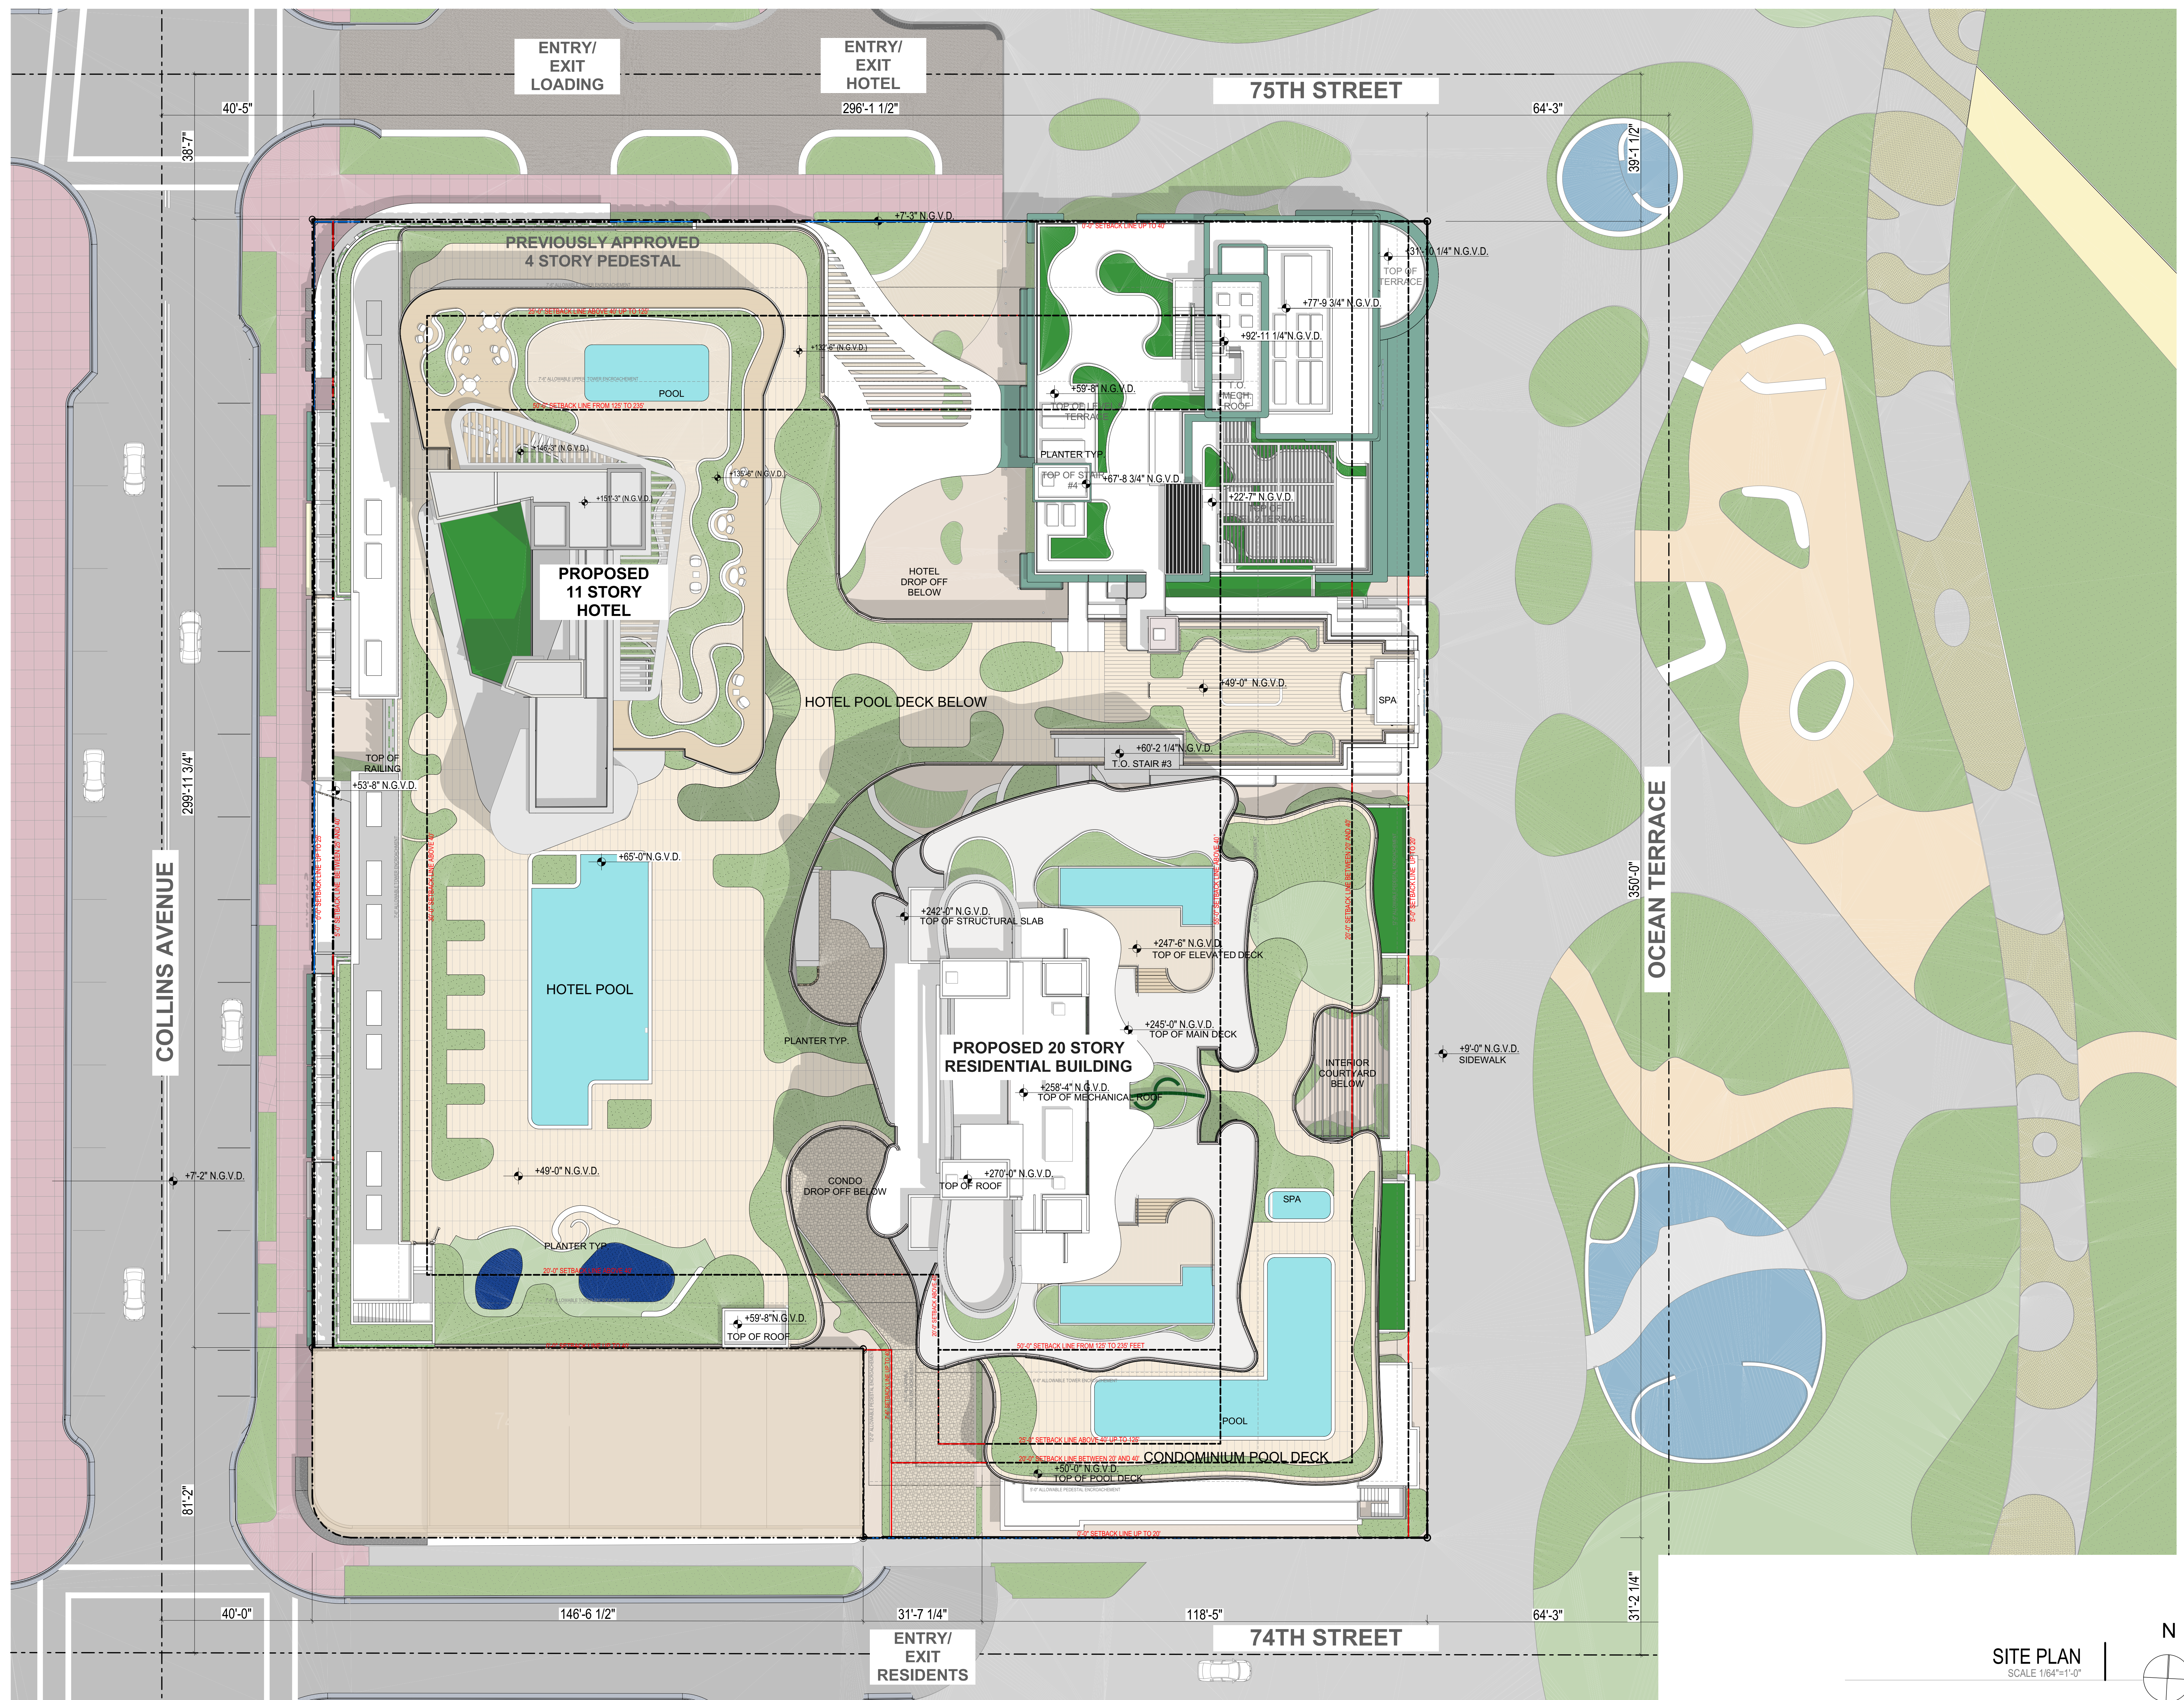

S

•

7400 Ocean Terrace
Miami Beach, FL 33141

S

36

00

ect


A

VE.
110

Ita

ate

ale

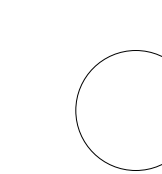

SCALE: 1/16" = 1'-0"

These Design And Drawings Are The Copyrighted Property Of Revellata Architecture International P.A. and May Not Be Reproduced Except with Specific Written Consent of the Architect.
The Contractor Must Check And Verify all Dimensions Of The Job And Be Responsible For Same, Reporting Any Discrepancies To The Architects Before Commencing work. Drawings Not to Be Sealed.
File BM-Sector RA-I - BM Sector 171612, OCEAN TERRACE/1612_OCEAN TERRACE-4PB Rev_7_2021 - By ipodrezn1 - Date: 7/1/2021