

These Design And Drawings Are The Copyrighted Property Of Revelluta Architecture International P.A. and May Not Be Reproduced Except with Specific Written Consent of the Architect. The Contractor Must Check And Verify All Dimensions Of The Job And Be Responsible For Same, Reporting Any Discrepancies To The Architects Before Commencing work. Drawings Not to be Sealed. File Name: RAI - BIM Server 2116162_OCEAN TERNHOUSE.rvt, 2021 - By Updercader Date: 7/12/2021

OCEAN TERRACE
7400 Ocean Terrace
Miami Beach, FL 33141

A mixed used project by
Ocean Terrace
Holdings
1035 North Miami Av.
Miami, FL 33136
305.324.4700


Design & Executive Architect
REVUELTA
Architecture International
P.A.
2950 SW 27TH AVE.
SUITE 110
MIAMI, FL 33133
T. 305.590.5000
F. 305.590.5040

Luis O. Revuelta
AR-0007972


Final Cap Date
HPB19-0363 7/15/2021
Scale
AS SHOWN
Sheet Name

DRIVEWAY EAST
ELEVATION

A-305

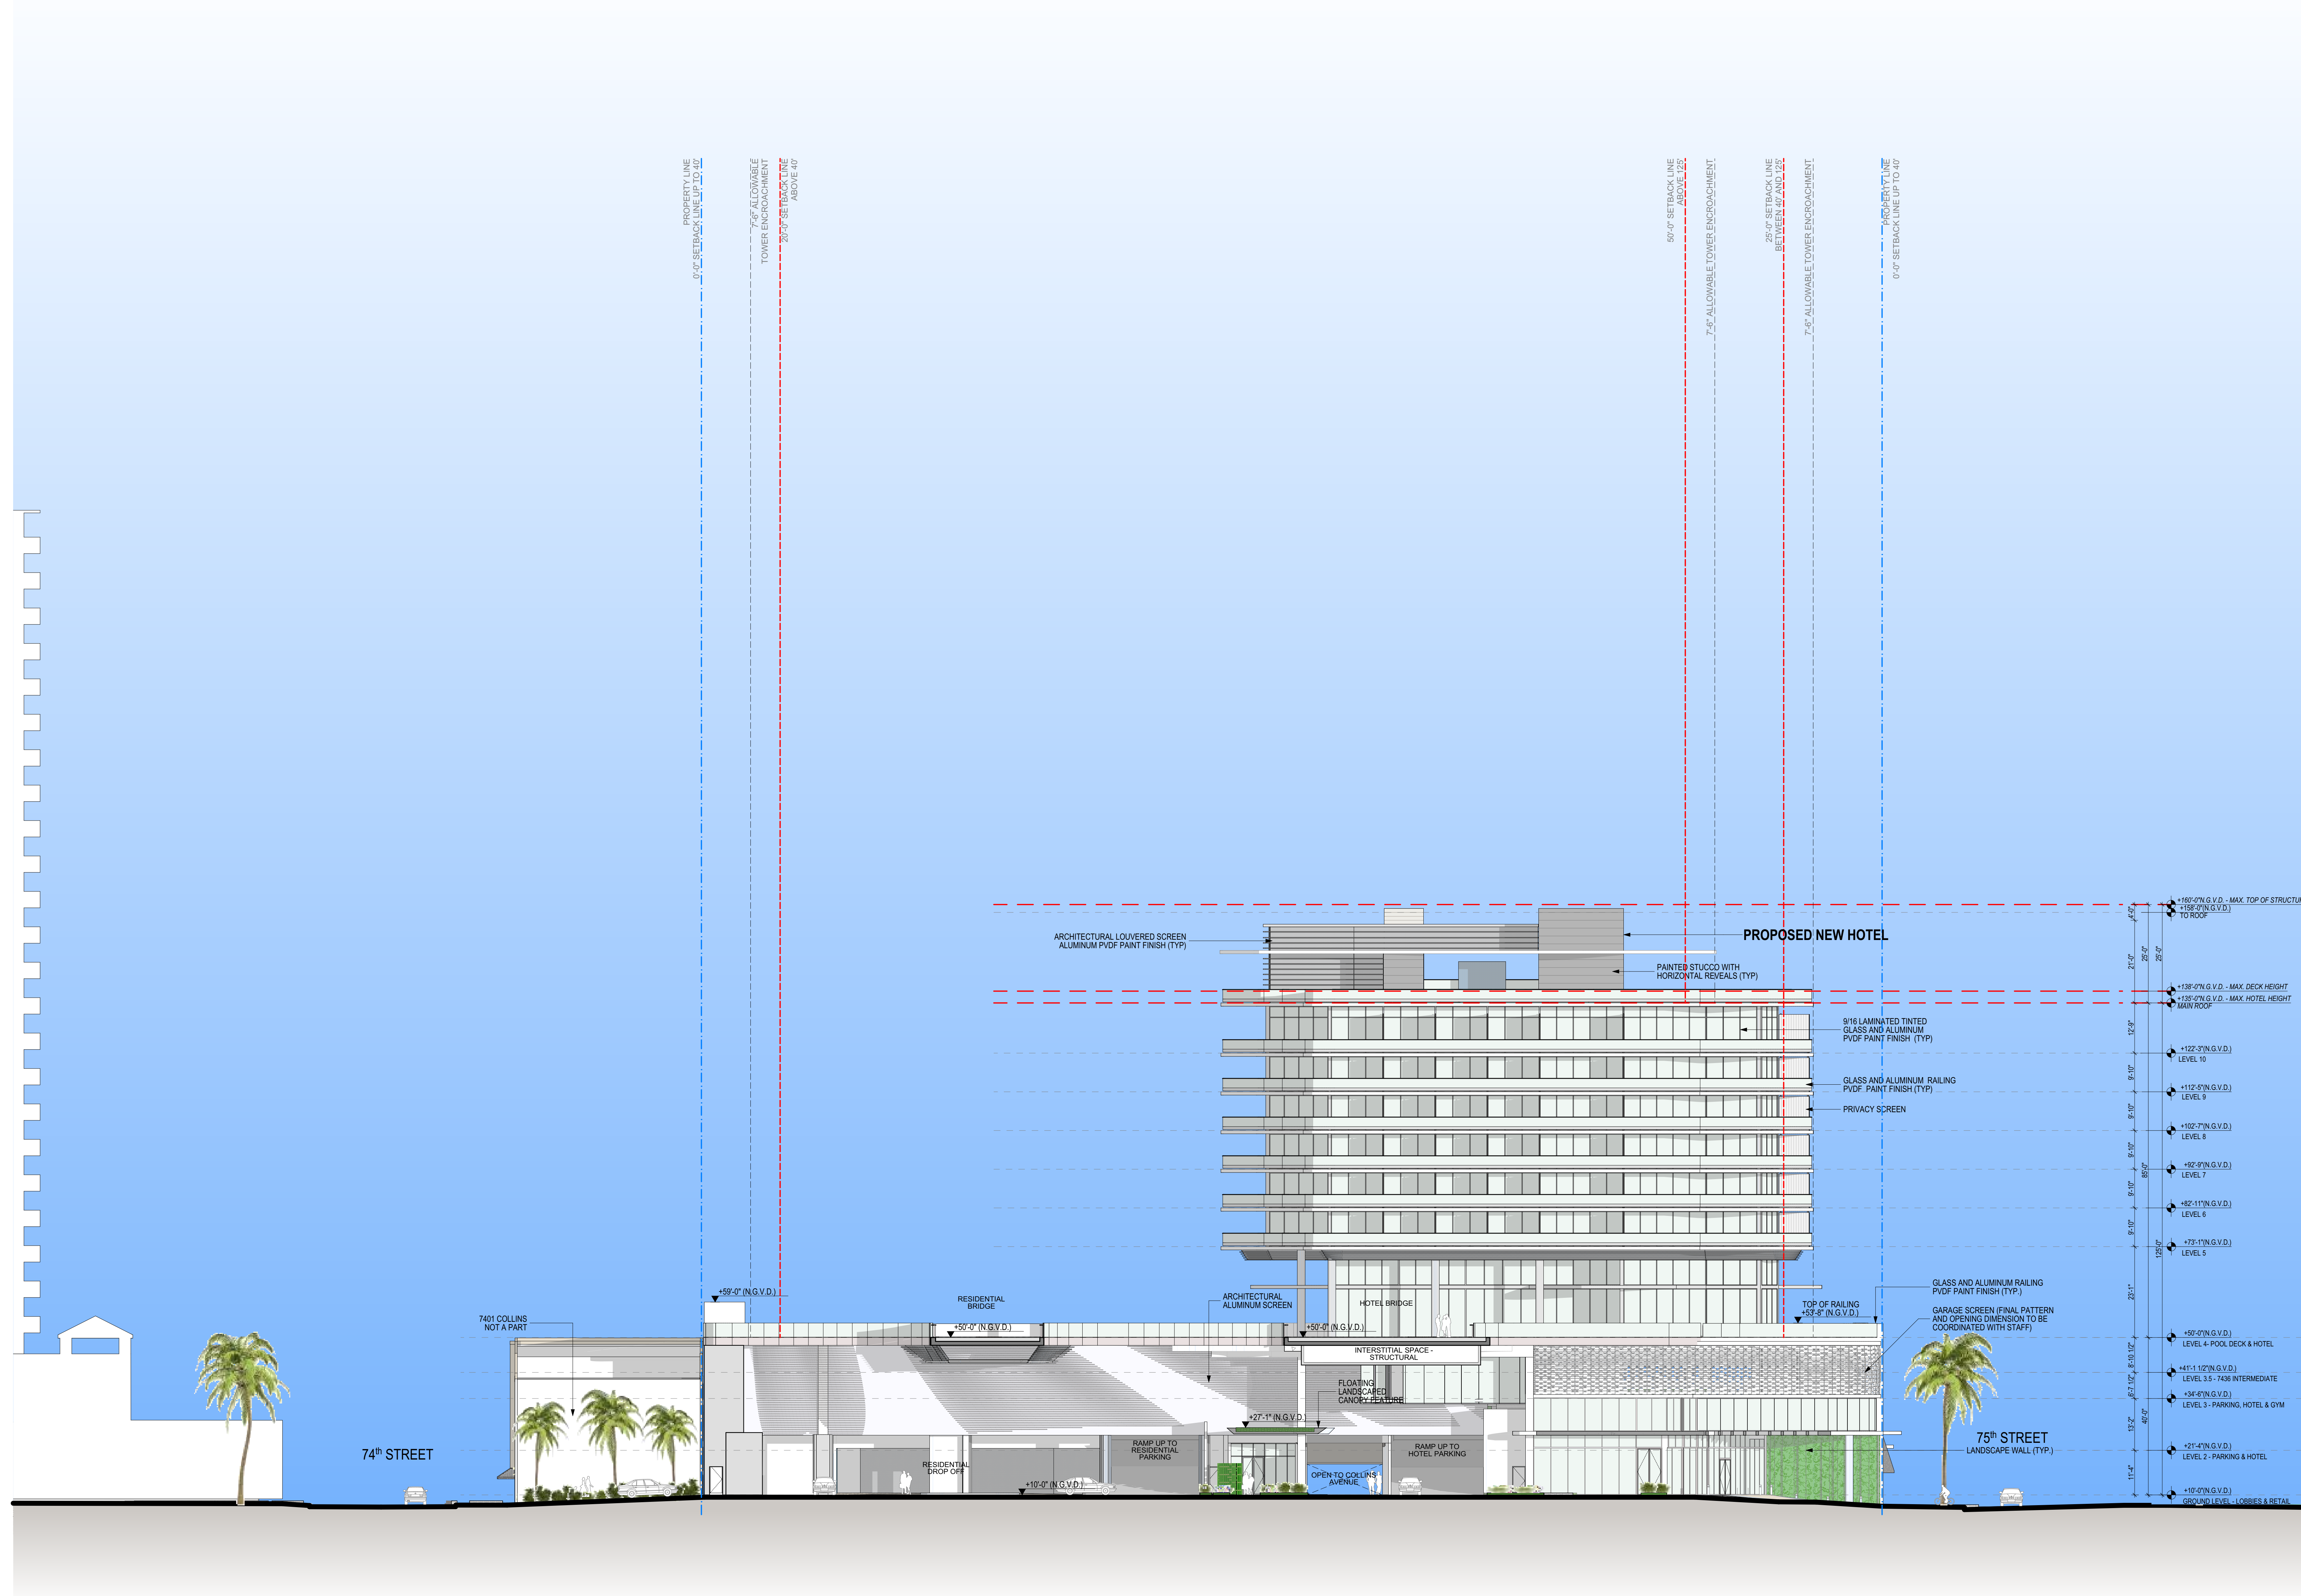

DRIVEWAY EAST ELEVATION
SCALE: 1/16" = 1'-0"

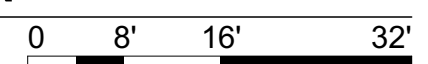

SECTIONS - OVERALL