

OCEAN TERRACE

7400 Ocean Terrace
Miami Beach, FL 33141

A mixed used project by
**Ocean Terrace
Holdings**

1035 North Miami Av.
Miami, FL 33136

305.324.4700

Design & Executive Architect

REVUELTA
Architecture International
P.A.

2950 SW 27TH AVE.
SUITE 110
MIAMI, FL 33133
T. 305.590.5000
F. 305.590.5040

Luis O. Revuelta
AR-0007972

Final Cap
HPB19-0363


Date
7/15/2021

Scale
AS SHOWN

Sheet Name

SECTION A-A'

A-401

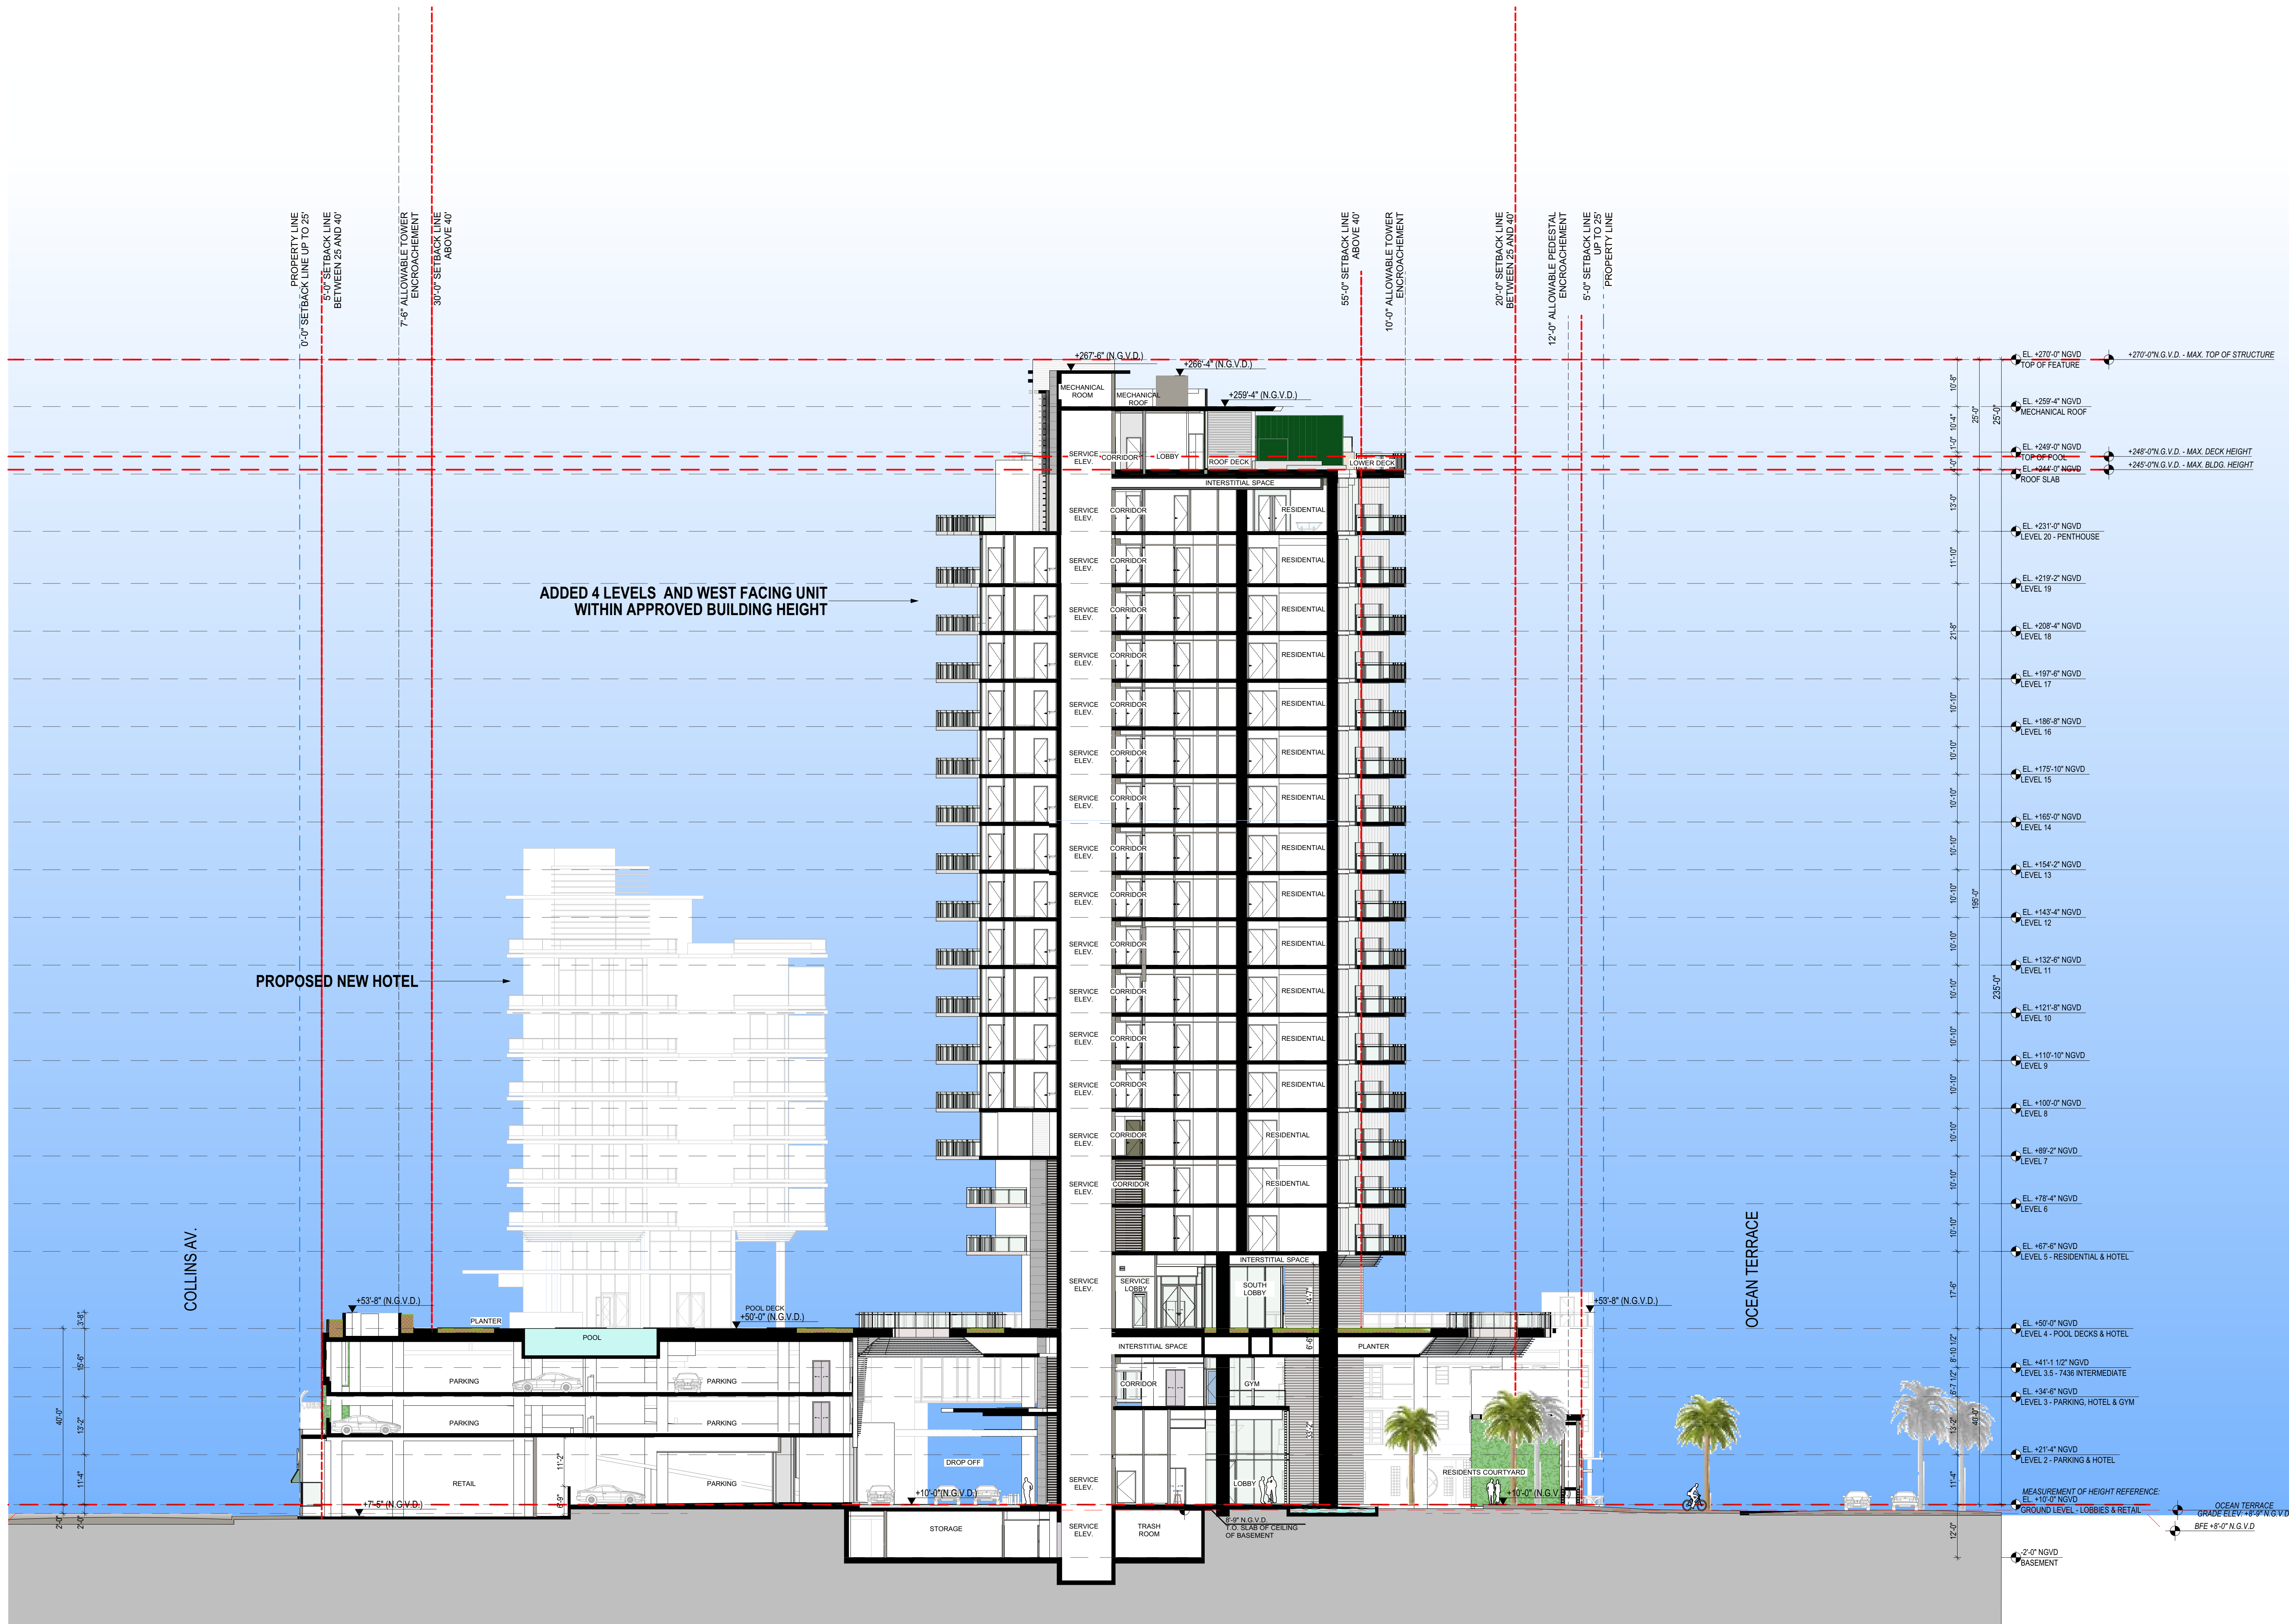

1

S

36

TOC


CC

A


040

91

ale

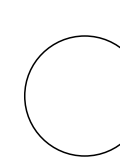

SCALE: 1/16" = 1'-0"

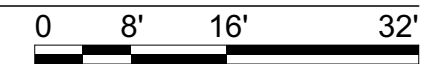



RENDERINGS

OCEAN TERRACE
7400 Ocean Terrace
Miami Beach, FL 33141

A mixed used project by
Ocean Terrace
Holdings
1035 North Miami Av.
Miami, FL 33136
305.324.4700

Design & Executive Architect
REVUELTA
Architecture International
P.A.
2950 SW 27TH AVE.
SUITE 110
MIAMI, FL 33133
T. 305.590.5000
F. 305.590.5040

Luis O. Revuelta
AR-0007972

Final Cap Date
HPB19-0363 7/15/2021
Scale
AS SHOWN
Sheet Name

NORTHEAST
VIEW -
PEDESTRIAN

A-501



NORTHEAST PEDESTRIAN VIEW

These Design And Drawings Are The Copyrighted Property Of Revuelta Architecture International P.A. and May Not Be Reproduced Except With Specific Written Consent of the Architect.
The BIM Server File "BIM Server" 2016.12.02 OCEAN TERRACE 4163 REV. 11/2021. By: Hernandez Date: 11/2021



NORTHEAST AERIAL VIEW

revuelta
architecture
international

Miami
Santiago, Chile
revuelta.com

2950 SW 27TH AVE.
SUITE 110
MIAMI, FL 33133
T. 305.590.5000
F. 305.590.5040

RJ HEISENBOTTLE
ARCHITECTS
2199 PONCE DE LEON BLVD.
SUITE 400
CORAL GABLES, FL 33134
TELEPHONE: 305/446-7799
FAX: 305/446-9275

OCEAN TERRACE
7400 Ocean Terrace
Miami Beach, FL 33141

A mixed used project by
Ocean Terrace
Holdings

1035 North Miami Av.
Miami, FL 33136

305.324.4700

Design & Executive Architect

REVUELTA
Architecture International
P.A.

2950 SW 27TH AVE.
SUITE 110
MIAMI, FL 33133
T. 305.590.5000
F. 305.590.5040

Luis O. Revuelta
AR-0007972

Final Cap Date
HPB19-0363 7/15/2021

Scale
AS SHOWN

Sheet Name

NORTHEAST
VIEW - AERIAL

A-502

revuelta.com

T. 305.590.5000
F. 305.590.5040

R C H I T E C T S

2199 PONCE DE LEON BLVD.
SUITE 400
CORAL GABLES, FL 33134
TELEPHONE: 305/446-7799
FAX: 305/446-9275

7400 Ocean Terrace
Miami Beach, FL 33141

1035 North Miami Av.
Miami, FL 33136

305.324.470C

Design & Executive Architect

Architecture International
P.A.

2950 SW 27TH AVE.
SUITE 110
MIAMI, FL 33133
T. 305.590.5000
F. 305.590.5040

Luis O. Revuelta
AR-0007972

Final Cap	Date
HPB19-0363	7/15/2021

Scale
AS SHOWN
Sheet Name

**NORTHWEST
VIEW -
PEDESTRIAN**

A-503



NORTHWEST PEDESTRIAN VIEW

OCEAN TERRACE
7400 Ocean Terrace
Miami Beach, FL 33141

A mixed used project by
Ocean Terrace
Holdings
1035 North Miami Av.
Miami, FL 33136
305.324.4700

Design & Executive Architect

REVUELTA
Architecture International
P.A.
2950 SW 27TH AVE.
SUITE 110
MIAMI, FL 33133
T. 305.590.5000
F. 305.590.5040

Luis O. Revuelta
AR-0007972

Final Cap
HPB19-0363

Date
7/15/2021

Scale
AS SHOWN

Sheet Name

SOUTHWEST
VIEW -
PEDESTRIAN

A-504



SOUTHWEST PEDESTRIAN VIEW

These Design And Drawings Are The Copyrighted Property Of Revuelta Architecture International P.A. and May Not Be Reproduced Except With Specific Written Consent of the Architect.
The Design And Drawings Are The Property Of Revuelta Architecture International P.A. and May Not Be Reproduced Except With Specific Written Consent of the Architect.
The Design And Drawings Are The Property Of Revuelta Architecture International P.A. and May Not Be Reproduced Except With Specific Written Consent of the Architect.