



CURRENT PROPOSED ALTON ROAD LINE DRAWING ELEVATION

* FOR LABELED AND RENDERED VERSION REFER TO SHEETS D-6A - D9B

17th and West Avenue
1698 ALTON ROAD MIAMI BEACH, FL 33139

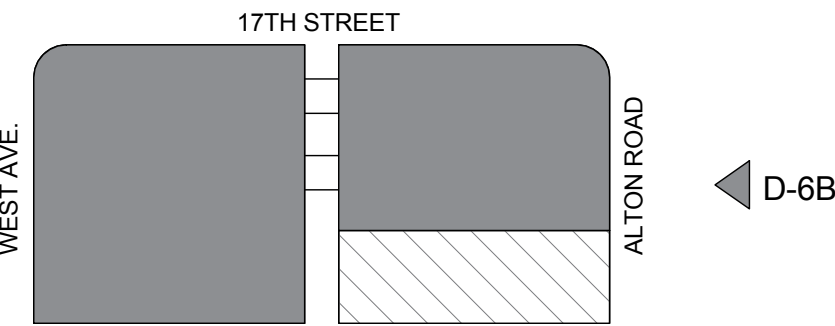

KEY PLAN
SCALE: NTS

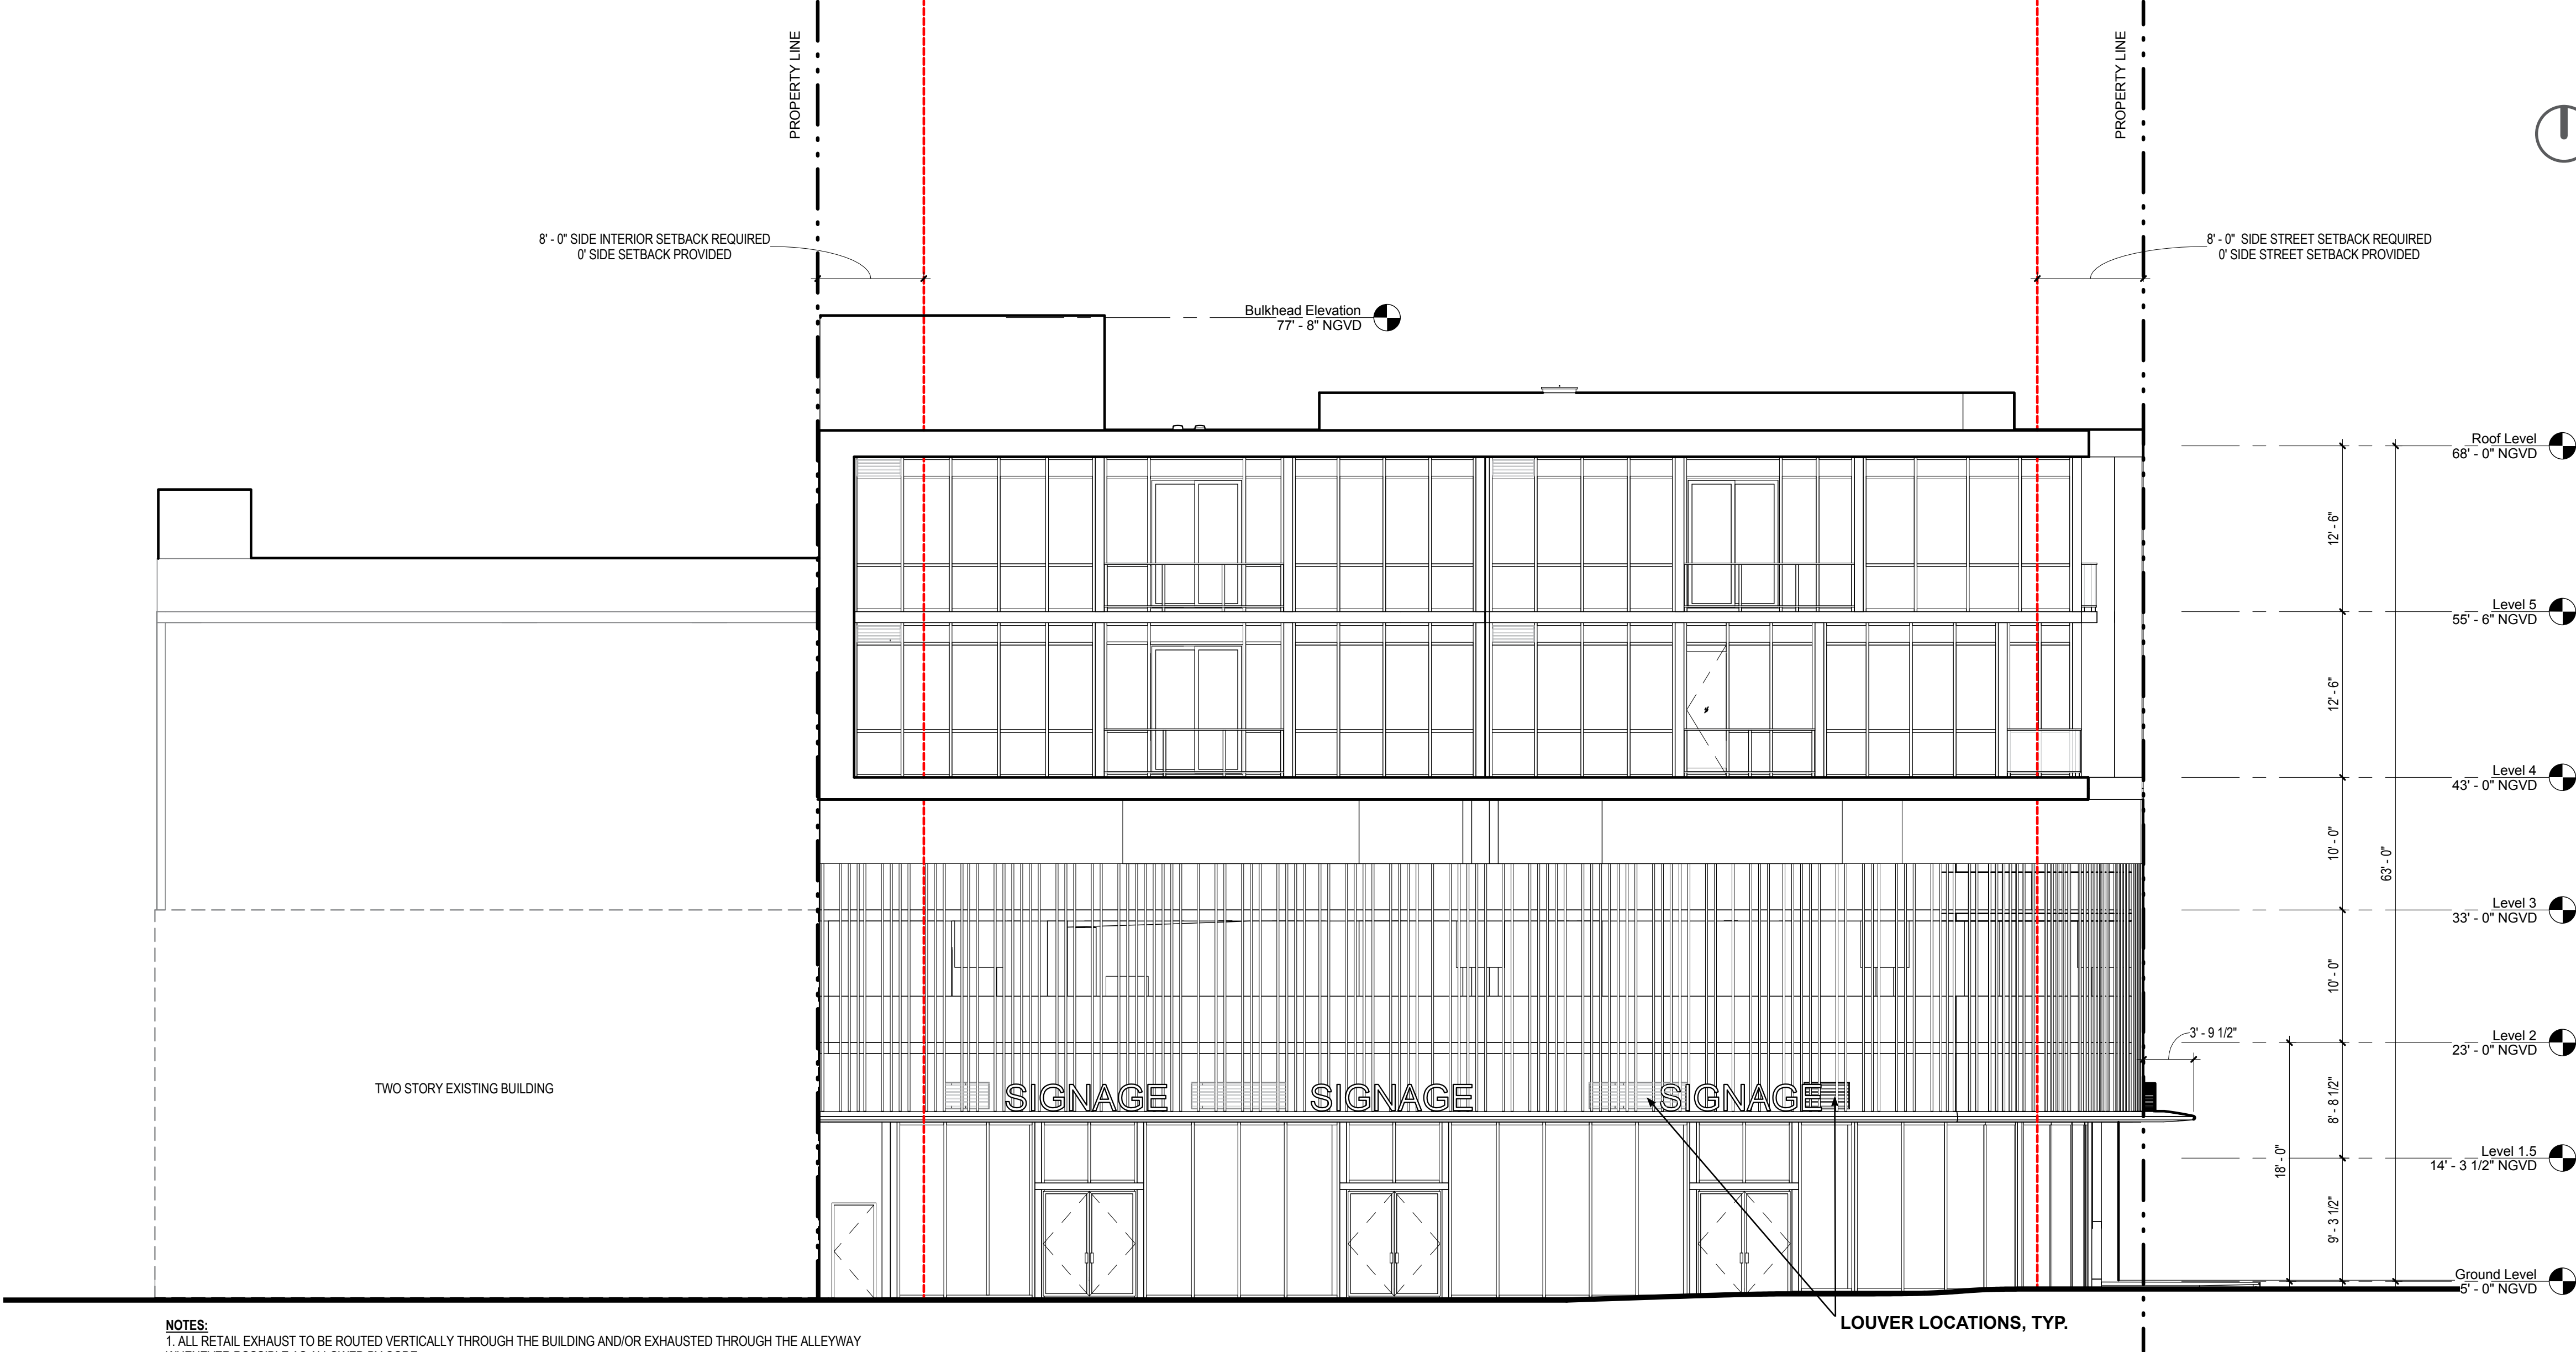

NOTES:
1. ALL RETAIL EXHAUST TO BE ROUTED VERTICALLY THROUGH THE BUILDING AND/OR EXHAUSTED THROUGH THE ALLEYWAY WHENEVER POSSIBLE AS ALLOWED BY CODE.
2. ALL RETAIL FRESH AIR INTAKE LOUVERS WILL BE LOCATED HORIZONTALLY THROUGH THE WALL ABOVE STOREFRONT AND BEHIND ARCHITECTURAL SCREEN AND/OR THROUGH THE ALLEYWAY WHENEVER POSSIBLE AS ALLOWED BY CODE. COLOR TO MATCH WALL BEHIND ARCHITECTURAL SCREEN.
3. ALL KITCHEN EXHAUSTS WITH AN ELECTRIC STATIC PRECIPITATOR TO SUPPRESS ODORS TO BE ROUTED HORIZONTALLY THROUGH THE WALL ABOVE THE STOREFRONT AND BEHIND THE ARCHITECTURAL SCREEN AND/OR THROUGH THE ALLEYWAY WHENEVER POSSIBLE AS ALLOWED BY CODE. COLOR TO MATCH WALL BEHIND ARCHITECTURAL SCREEN.

ALTON ROAD - ELEVATION
SCALE: 1/16" = 1'-0"



One Biscayne Tower Suite 1670
Two South Biscayne Blvd, Miami, FL 33131
T: 305.482.8700
www.stantec.com

DRB RESUBMITTAL
10.28.2016



I7TH STREET - ELEVATION
SCALE: 1/16" = 1'-0"



One Biscayne Tower Suite 1670
Two South Biscayne Blvd., Miami, FL 33131
T: 305.482.8700
www.stantec.com


Lic#: AA26000733
Jonathan Cardello
Lic#: AR93391

DRB RESUBMITTAL

10.28.2016


CURRENT PROPOSED 17TH STREET LINE DRAWING ELEVATION

* FOR LABELED AND RENDERED VERSION REFER TO SHEETS D-6A - D9B

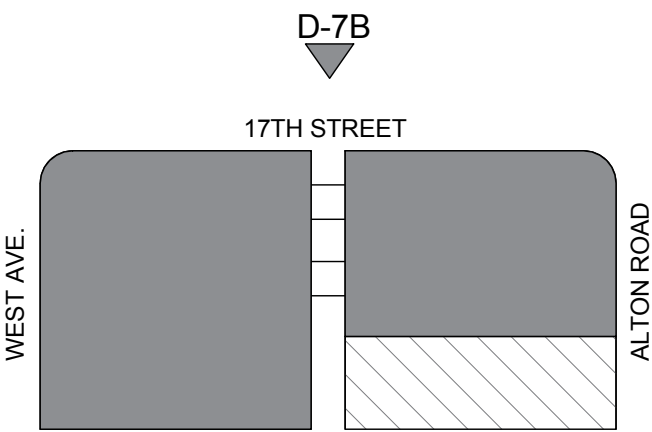

KEY PLAN
SCALE: NTS


17th and West Avenue
1698 ALTON ROAD MIAMI BEACH, FL 33139

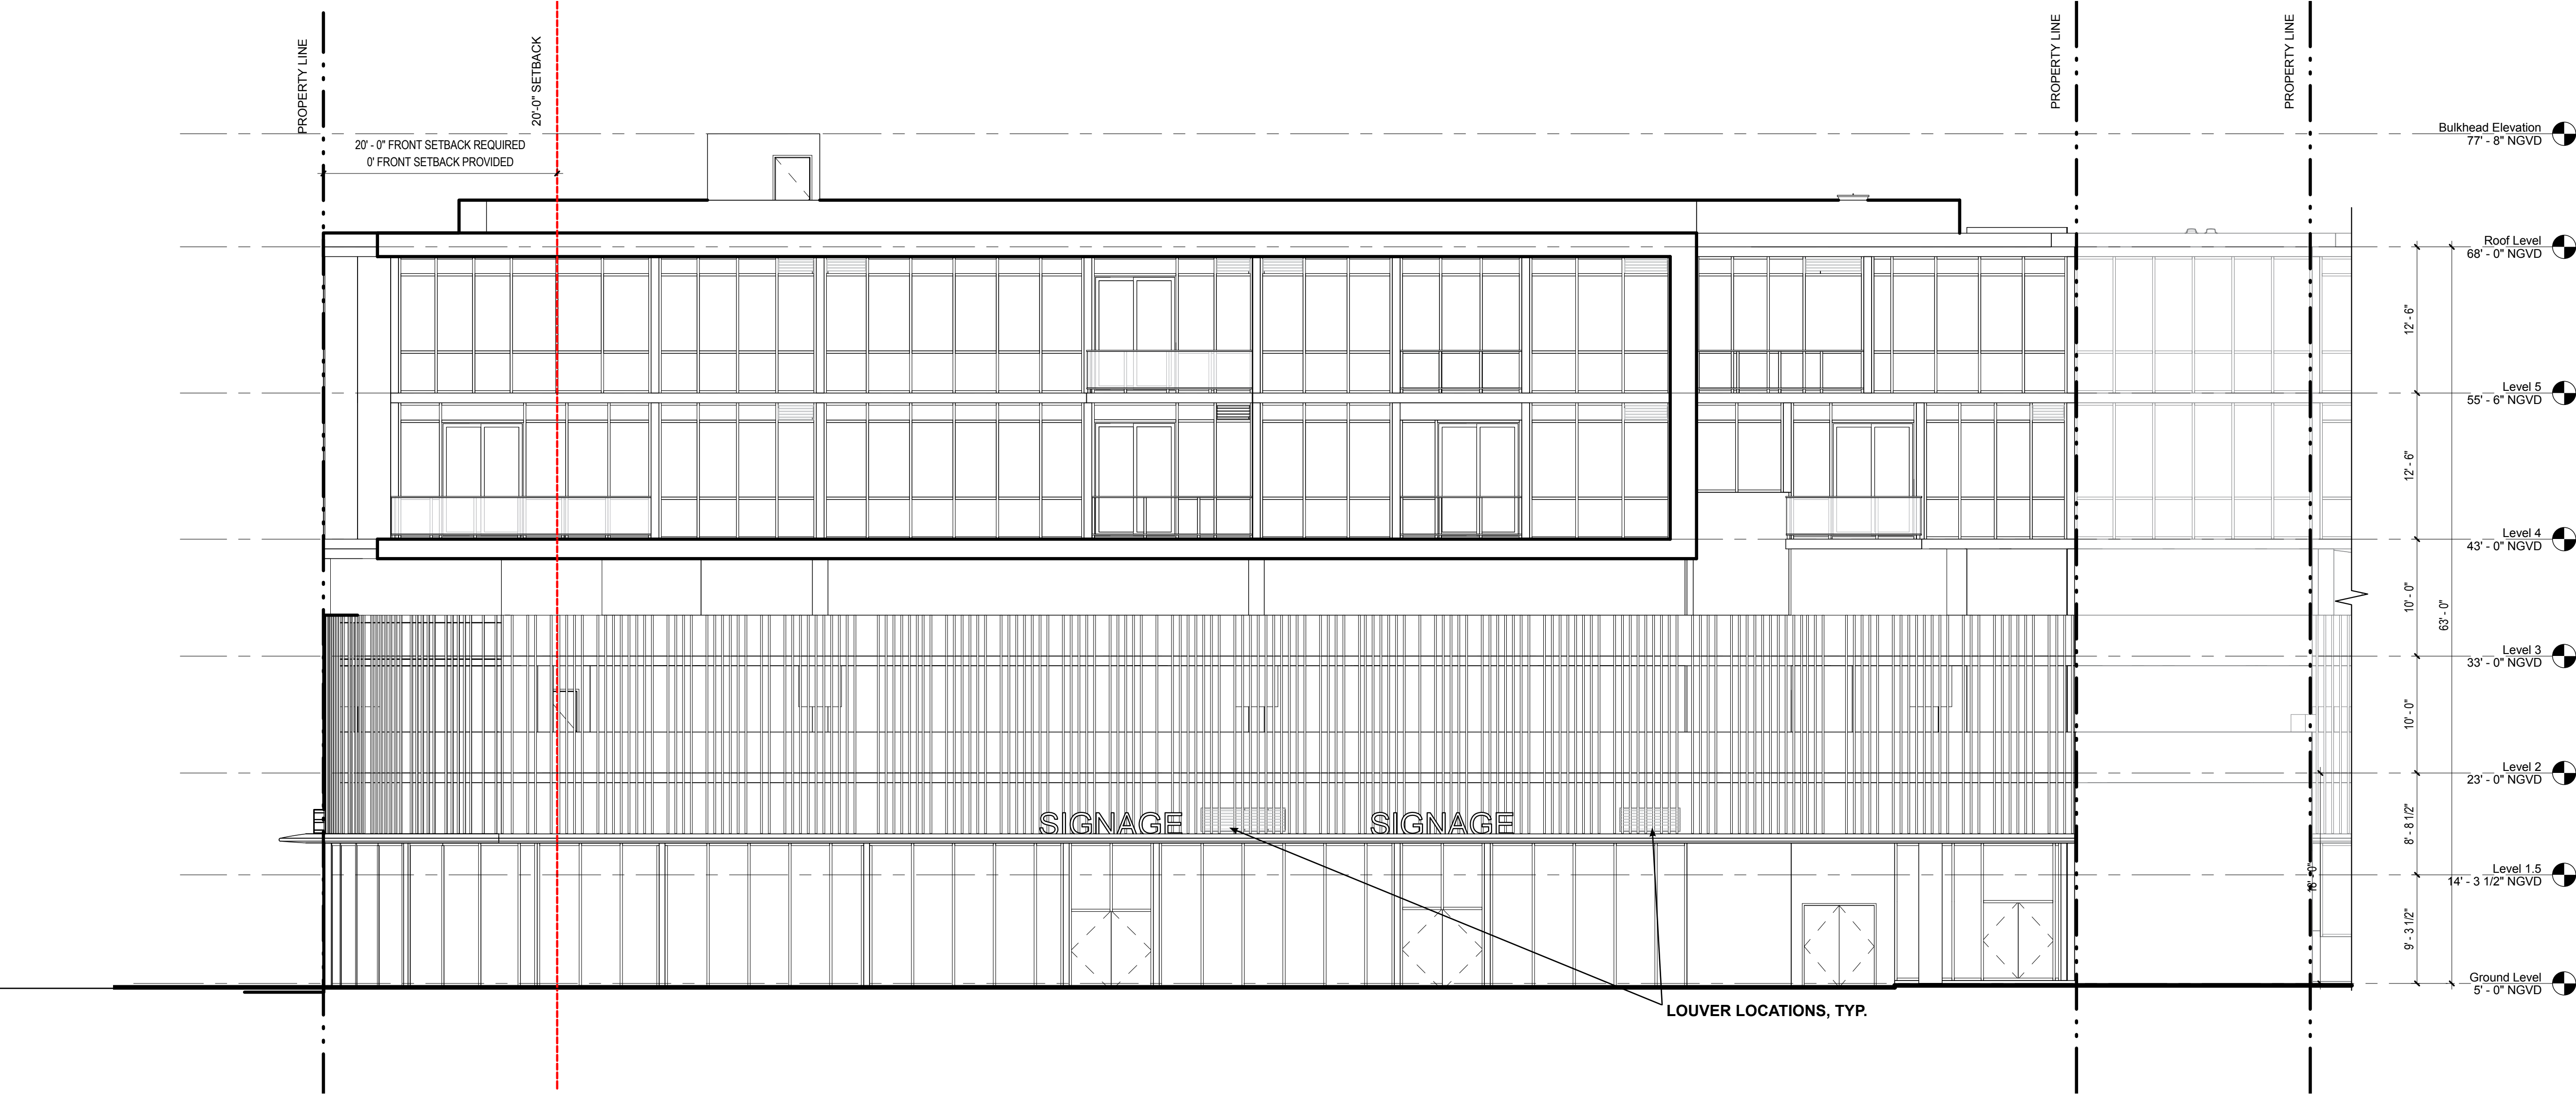


17TH STREET - ELEVATION
SCALE: 1/16" = 1'-0"

CURRENT PROPOSED 17TH STREET LINE DRAWING ELEVATION

* FOR LABELED AND RENDERED VERSION REFER TO SHEETS D-6A - D9B

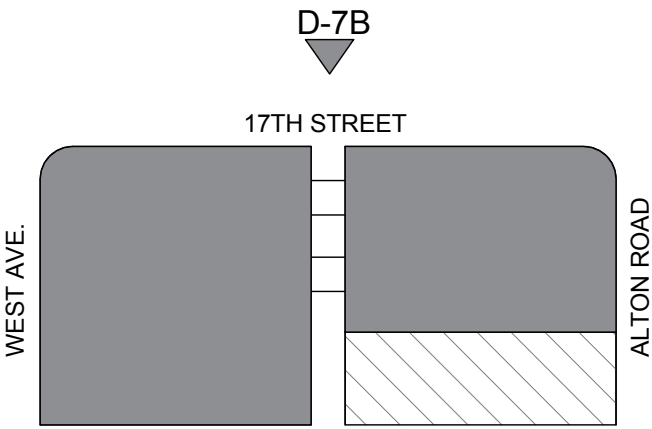

KEY PLAN
SCALE: NTS

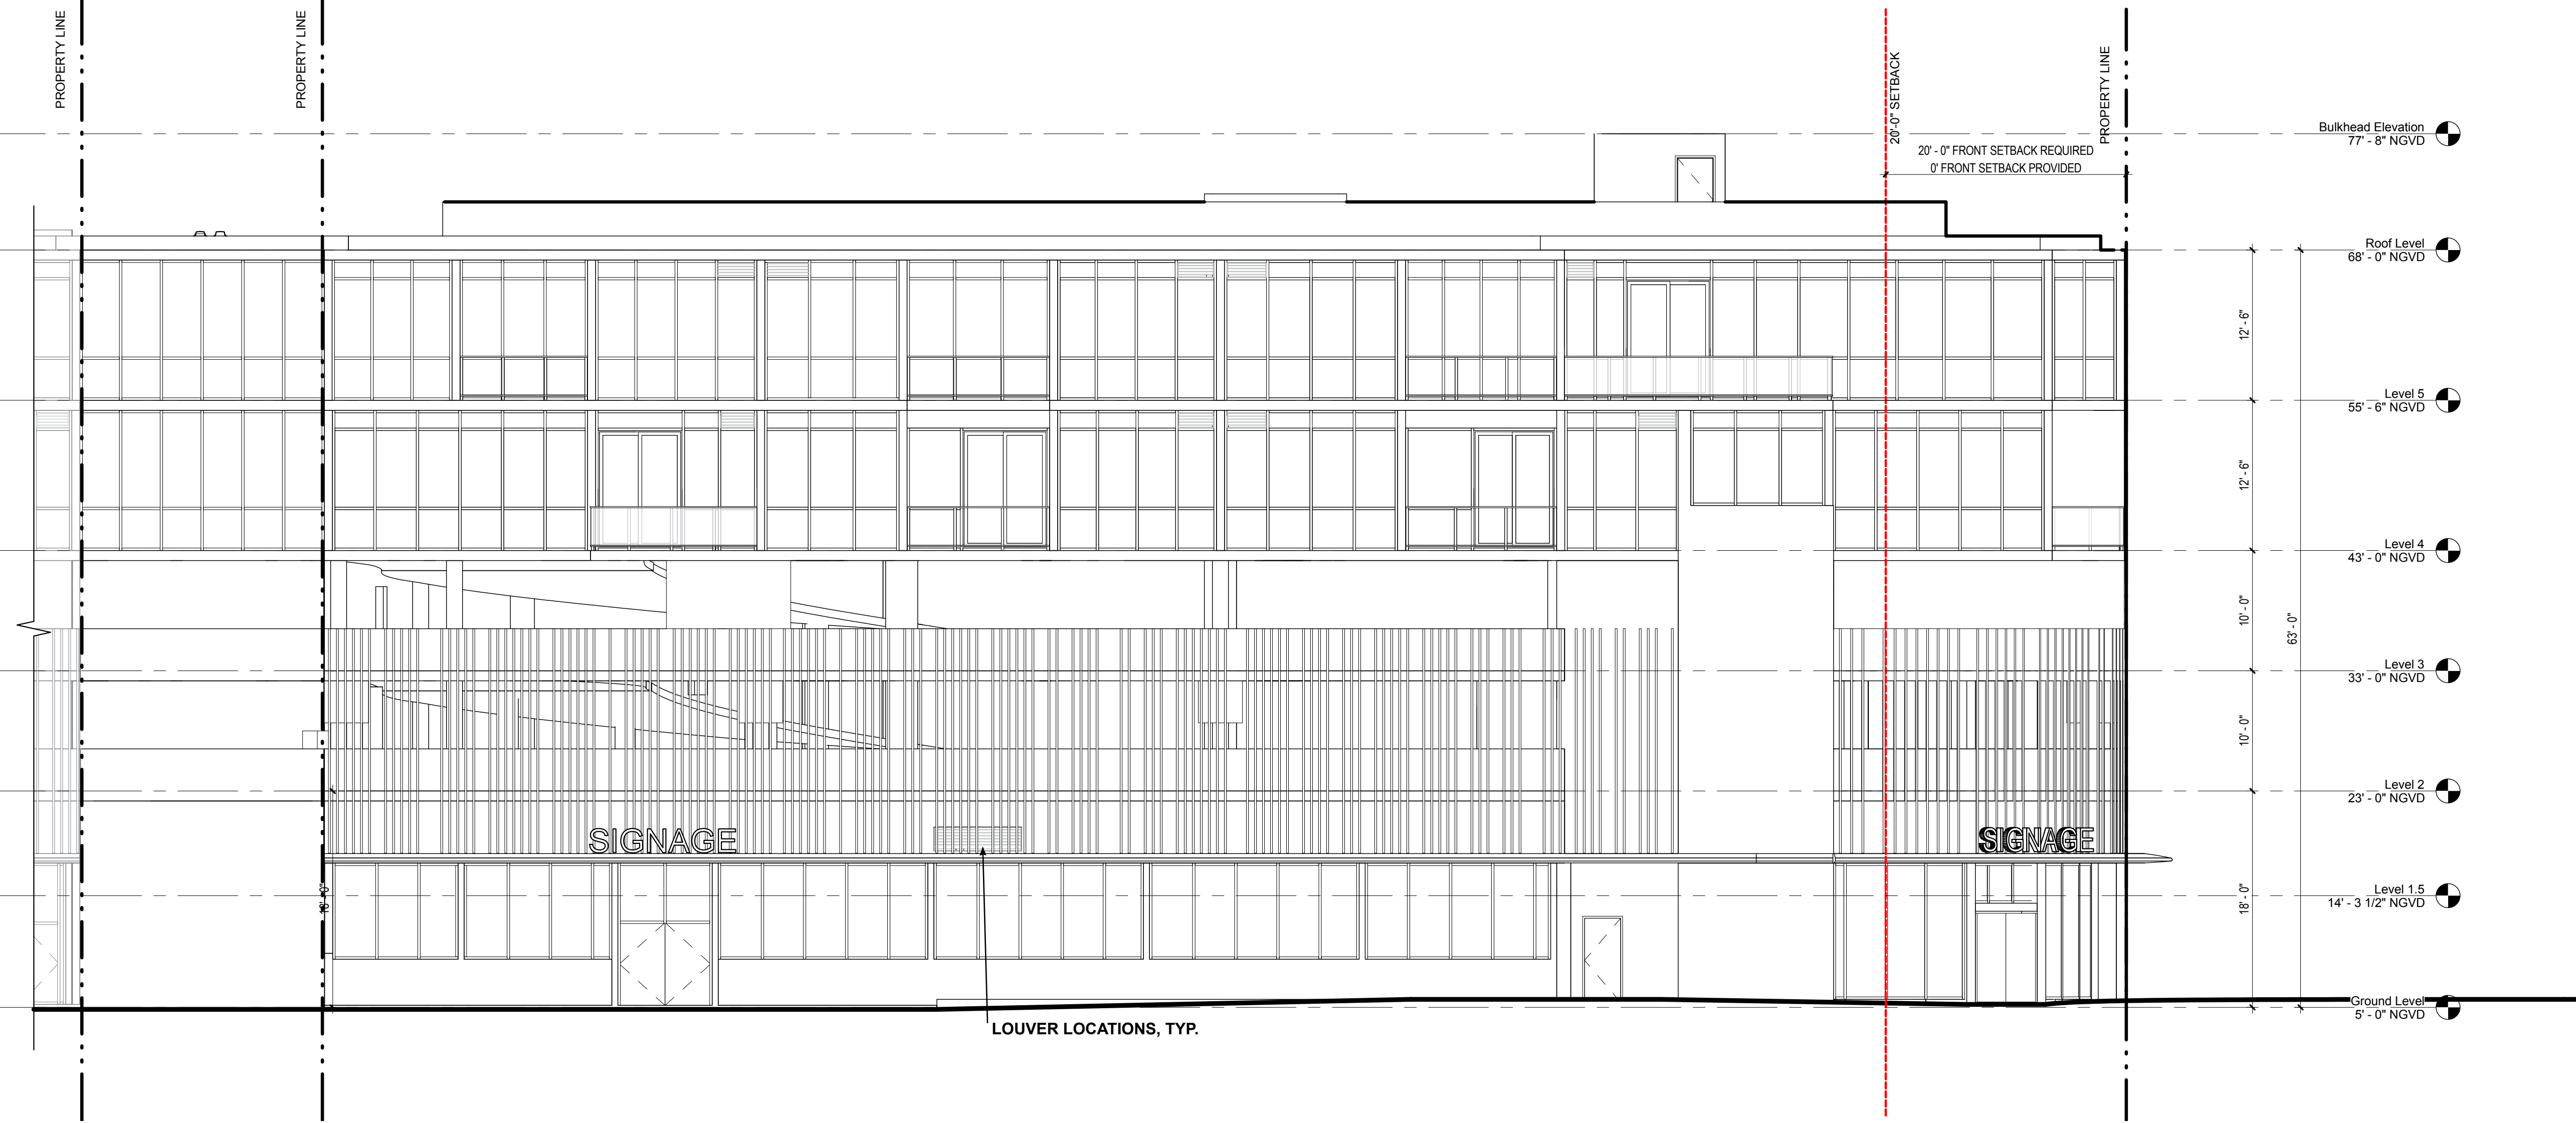

17th and West Avenue
1698 ALTON ROAD MIAMI BEACH, FL 33139


Stantec
One Biscayne Tower Suite 1670
Two South Biscayne Blvd., Miami, FL 33131
T: 305.482.8700
www.stantec.com
Lic#: AA2600733
Jonathan Cardello
Lic#: AR93391

DRB RESUBMITTAL
10.28.2016

* FOR LABELED AND RENDERED VERSION REFER TO SHEETS D-6A - D9B

17th and West Avenue


1698 ALTON ROAD MIAMI BEACH, FL 33139

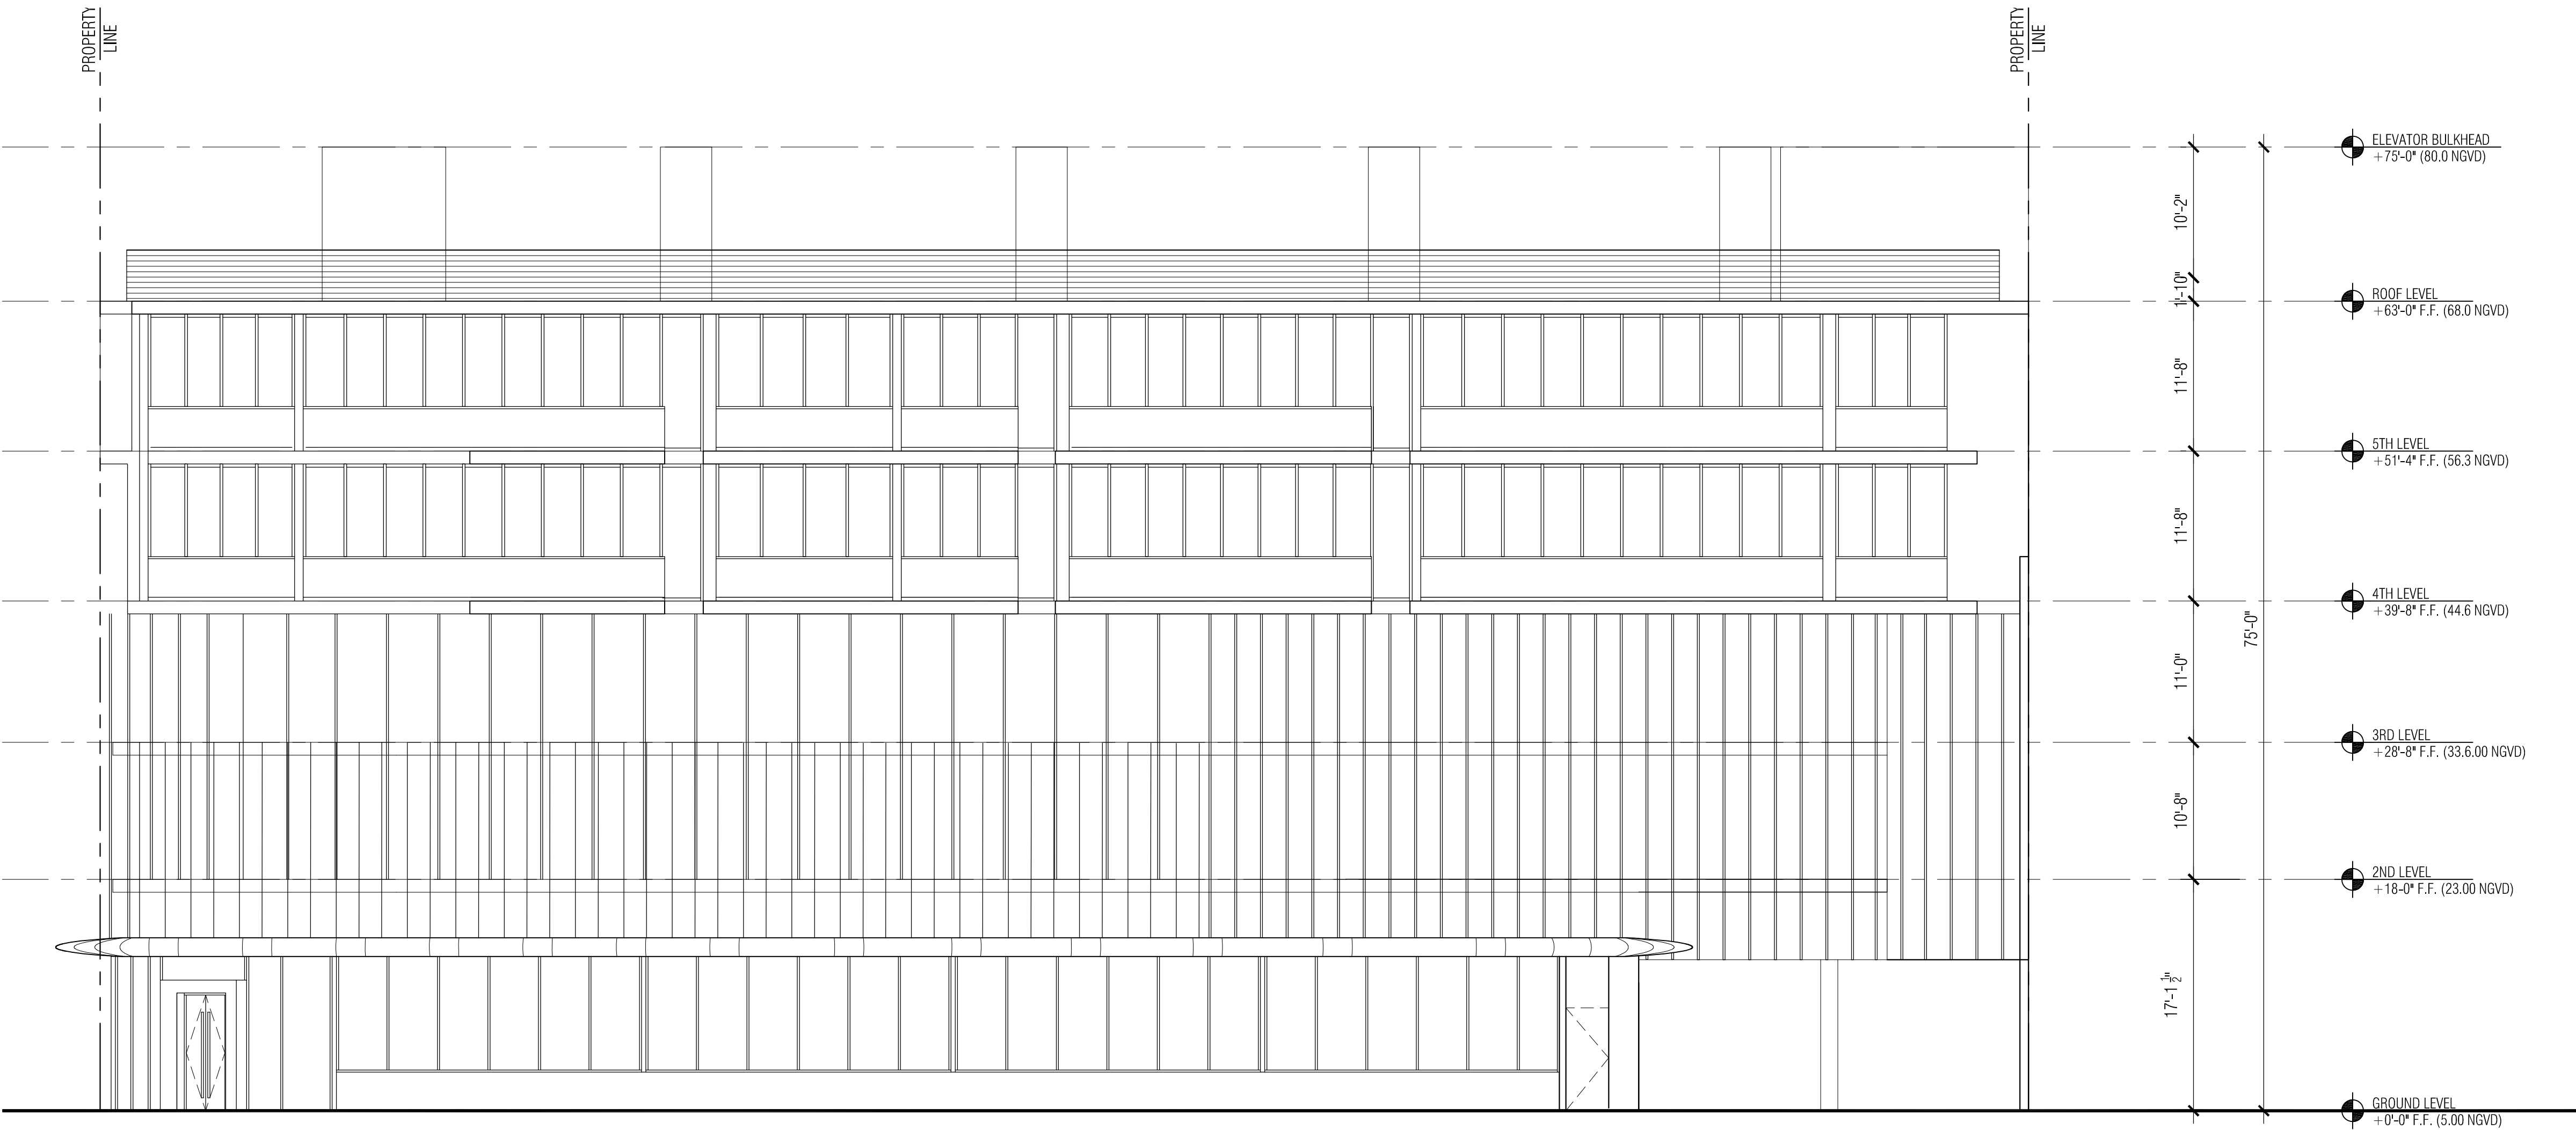


WEST AVENUE - ELEVATION
SCALE: 1/16" = 1'-0"

CURRENT PROPOSED WEST AVENUE LINE DRAWING ELEVATION

* FOR LABELED AND RENDERED VERSION REFER TO SHEETS D-6A - D9B

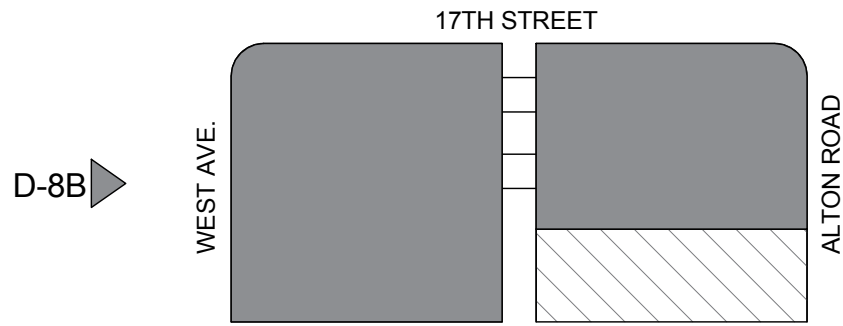

KEY PLAN
SCALE: NTS

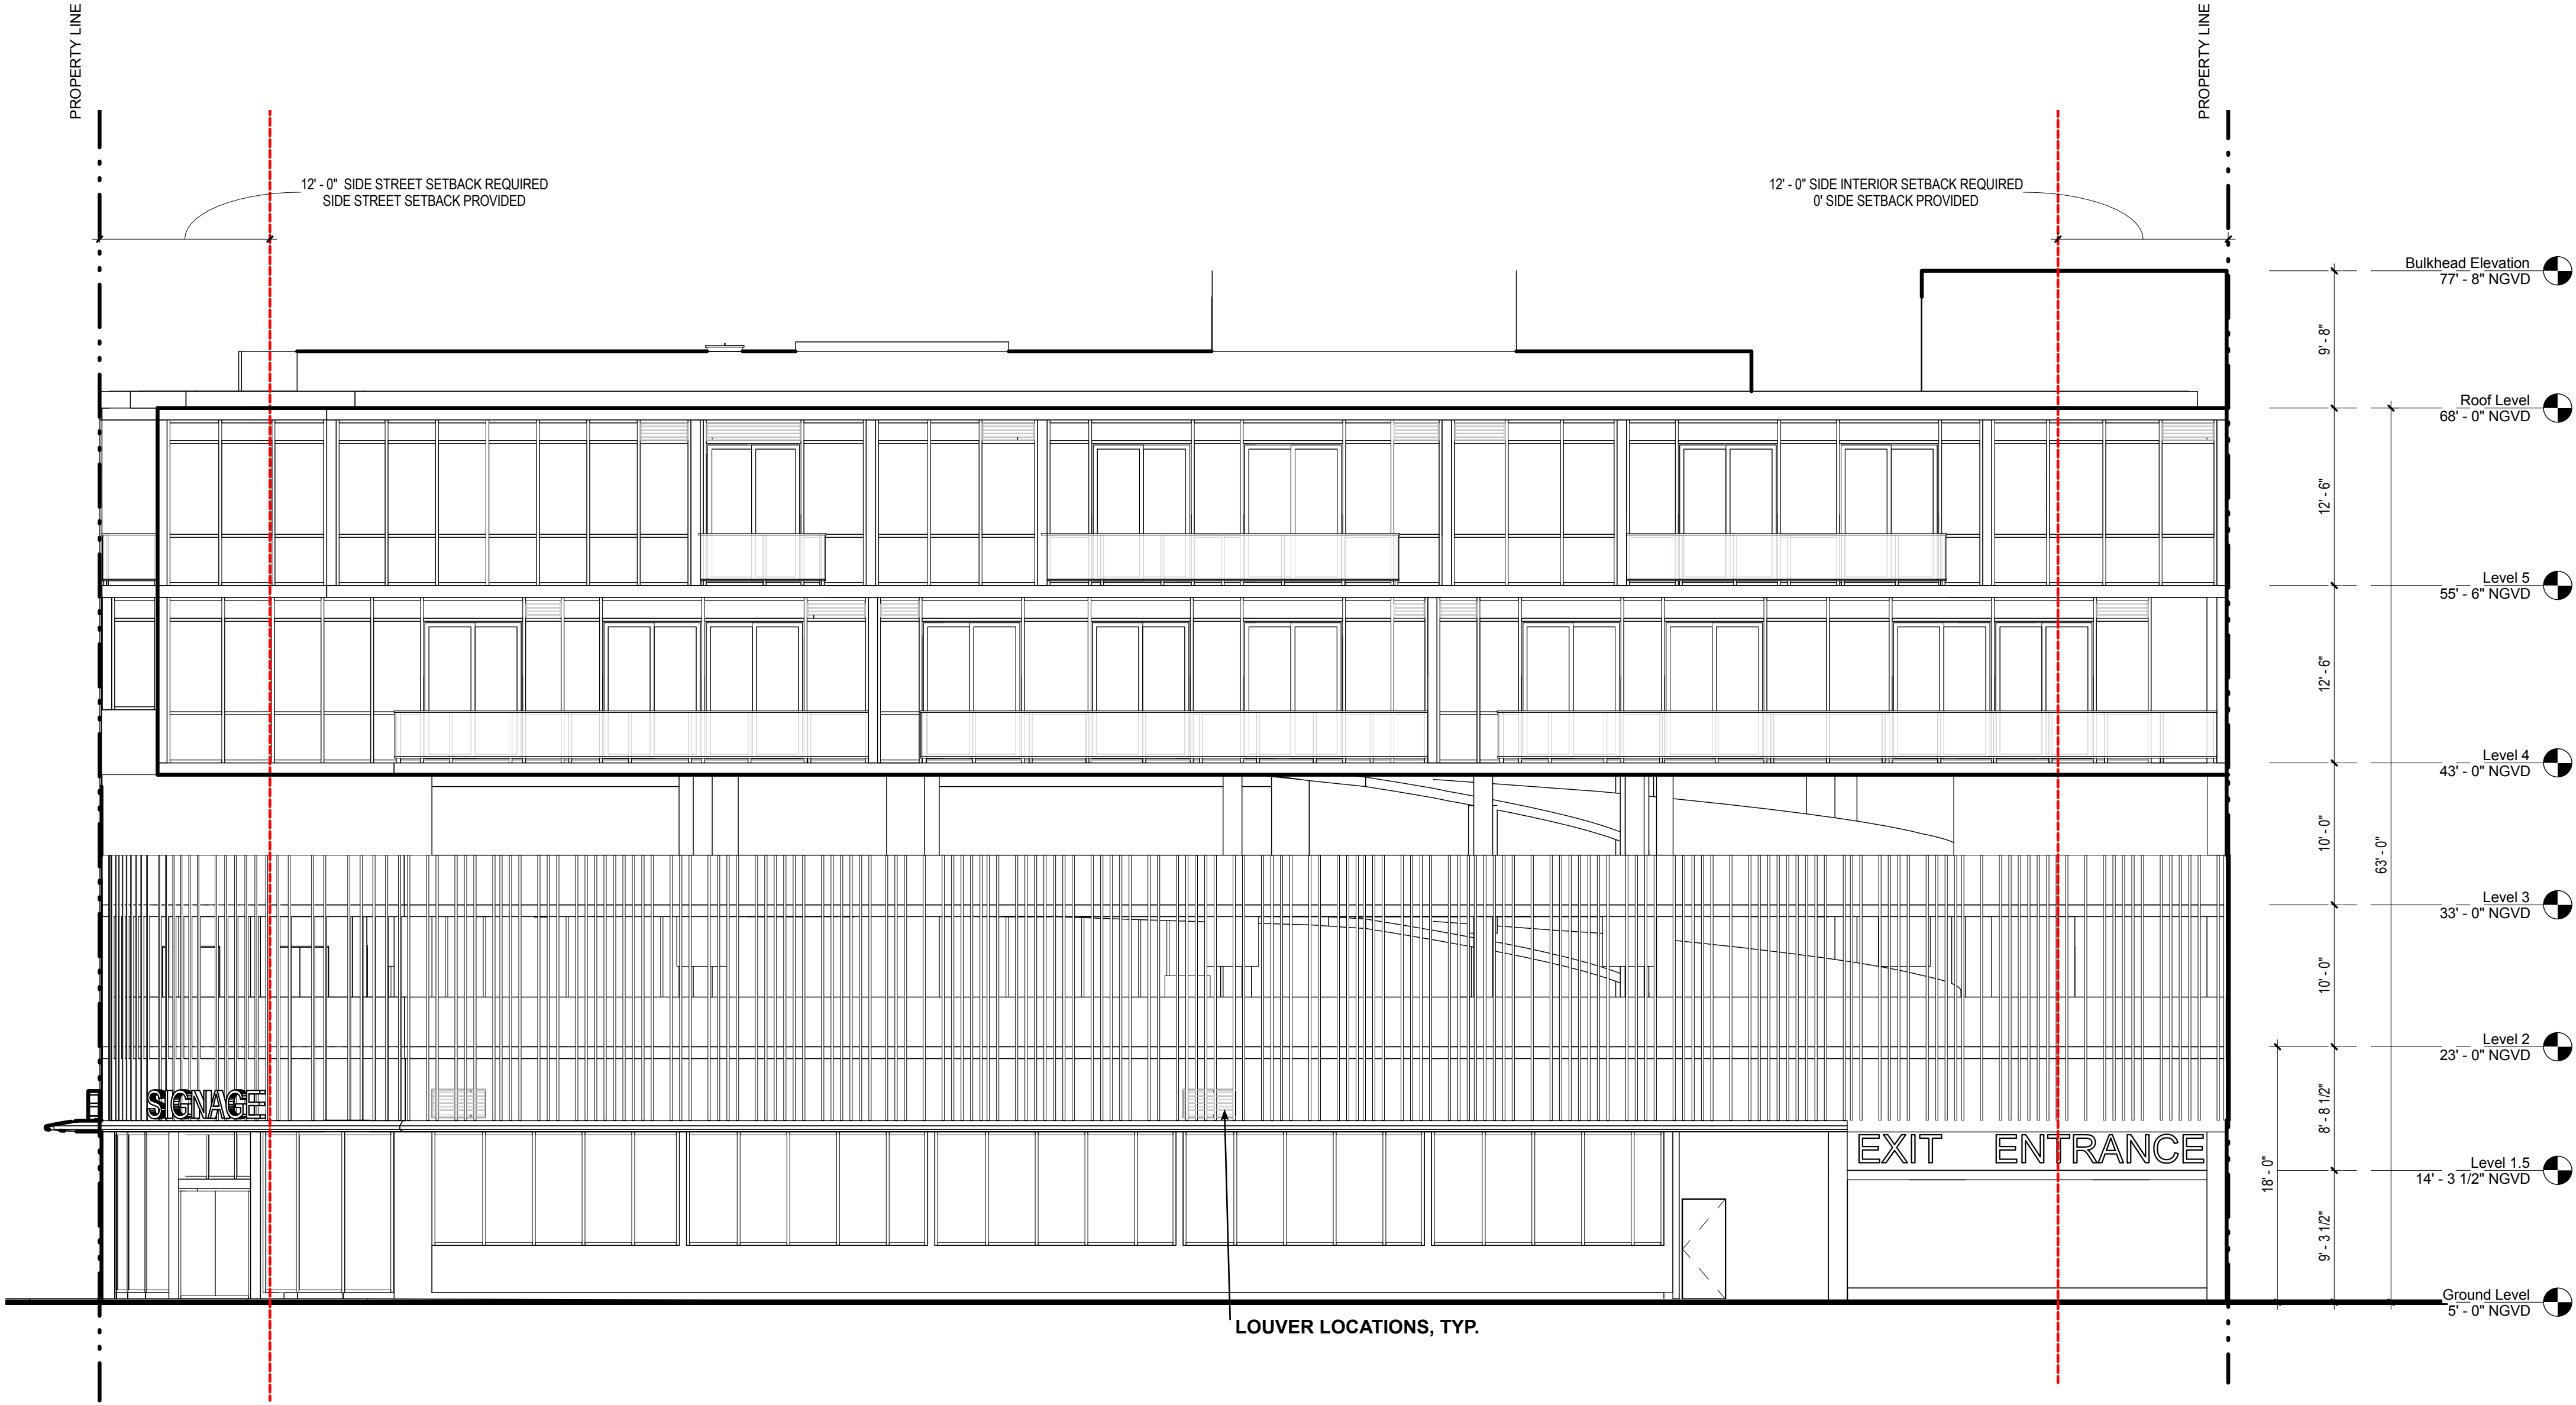

WEST AVENUE - ELEVATION
SCALE: 1/16" = 1'-0"

17th and West Avenue
1698 ALTON ROAD MIAMI BEACH, FL 33139



One Biscayne Tower Suite 1670
Two South Biscayne Blvd., Miami, FL 33131
T: 305.482.8700
www.stantec.com

Lic#: AA2600733
Jonathan Cardello
Lic#: AR93391

DRB RESUBMITTAL
10.28.2016

PROPERTY
LINE



One Biscayne Tower Suite 1670
Two South Biscayne Blvd, Miami, FL 33131
T: 305.482.8700
www.stantec.com


Lic#: AA2600733
Jonathan Cardello
Lic#: AR93391

DRB RESUBMITTAL

10.28.2016

SOUTH - ELEVATION

SCALE: 1/16" = 1'-0"

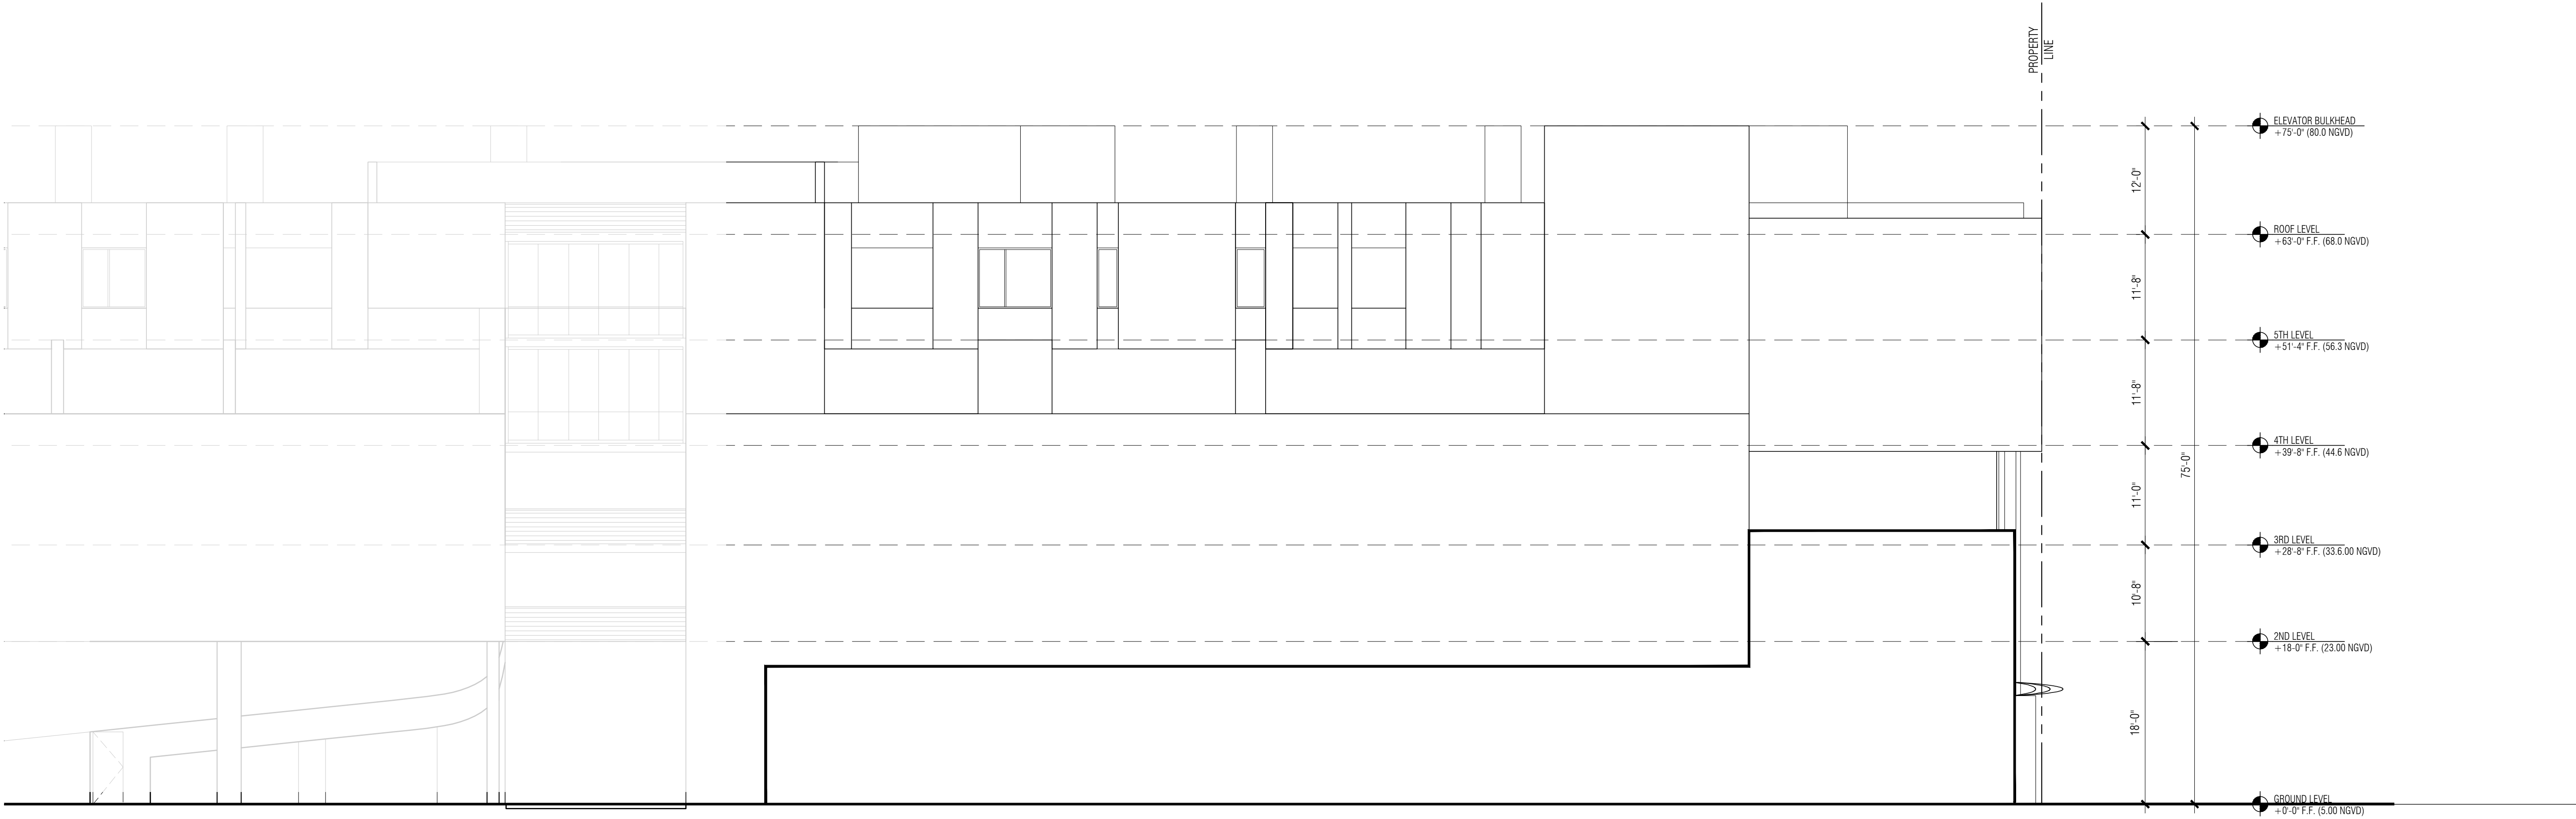


SOUTH - ELEVATION

SCALE: 1/16" = 1'-0"

CURRENT PROPOSED SOUTH LINE DRAWING ELEVATION

* FOR LABELED AND RENDERED VERSION REFER TO SHEETS D-6A - D9B


17th and West Avenue
1698 ALTON ROAD MIAMI BEACH, FL 33139

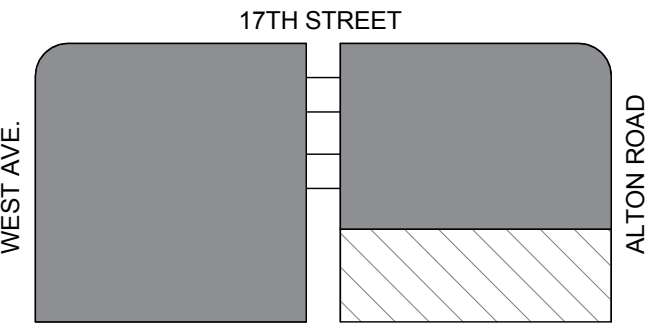

D-9B



KEY PLAN
SCALE: NTS

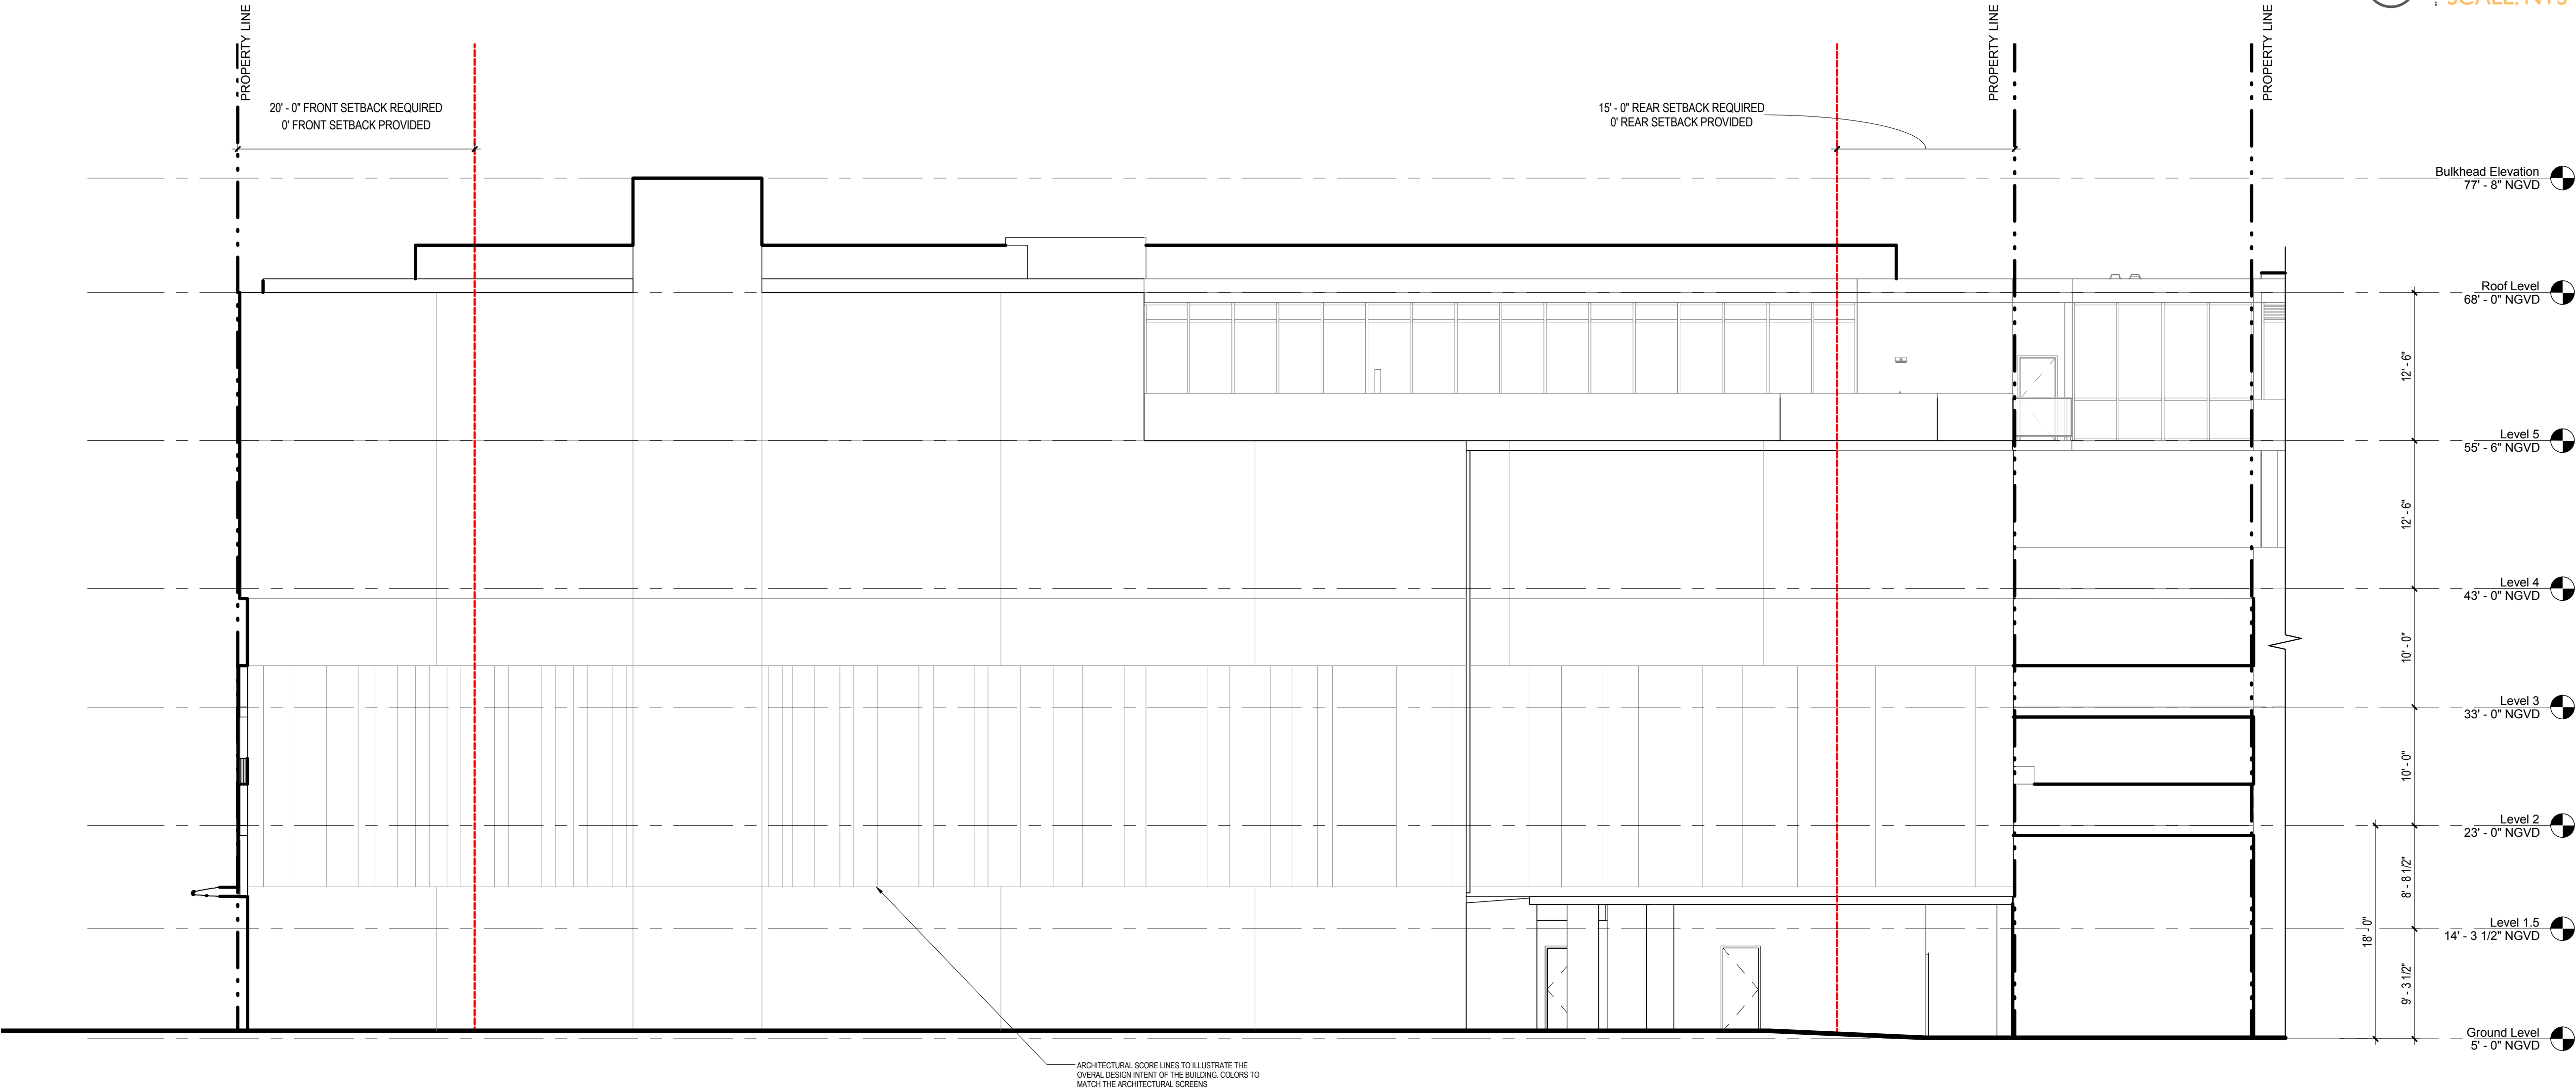



SOUTH - ELEVATION
SCALE: 1/16" = 1'-0"

* FOR LABELED AND RENDERED VERSION REFER TO SHEETS D-6A - D9B

Lic#: AA26000733
Jonathan Cardello
Lic#: AR93391

One Biscayne Tower Suite 1670
Two South Biscayne Blvd, Miami, FL 33131
T. 305.482.8700
www.stantec.com

10.28.2016

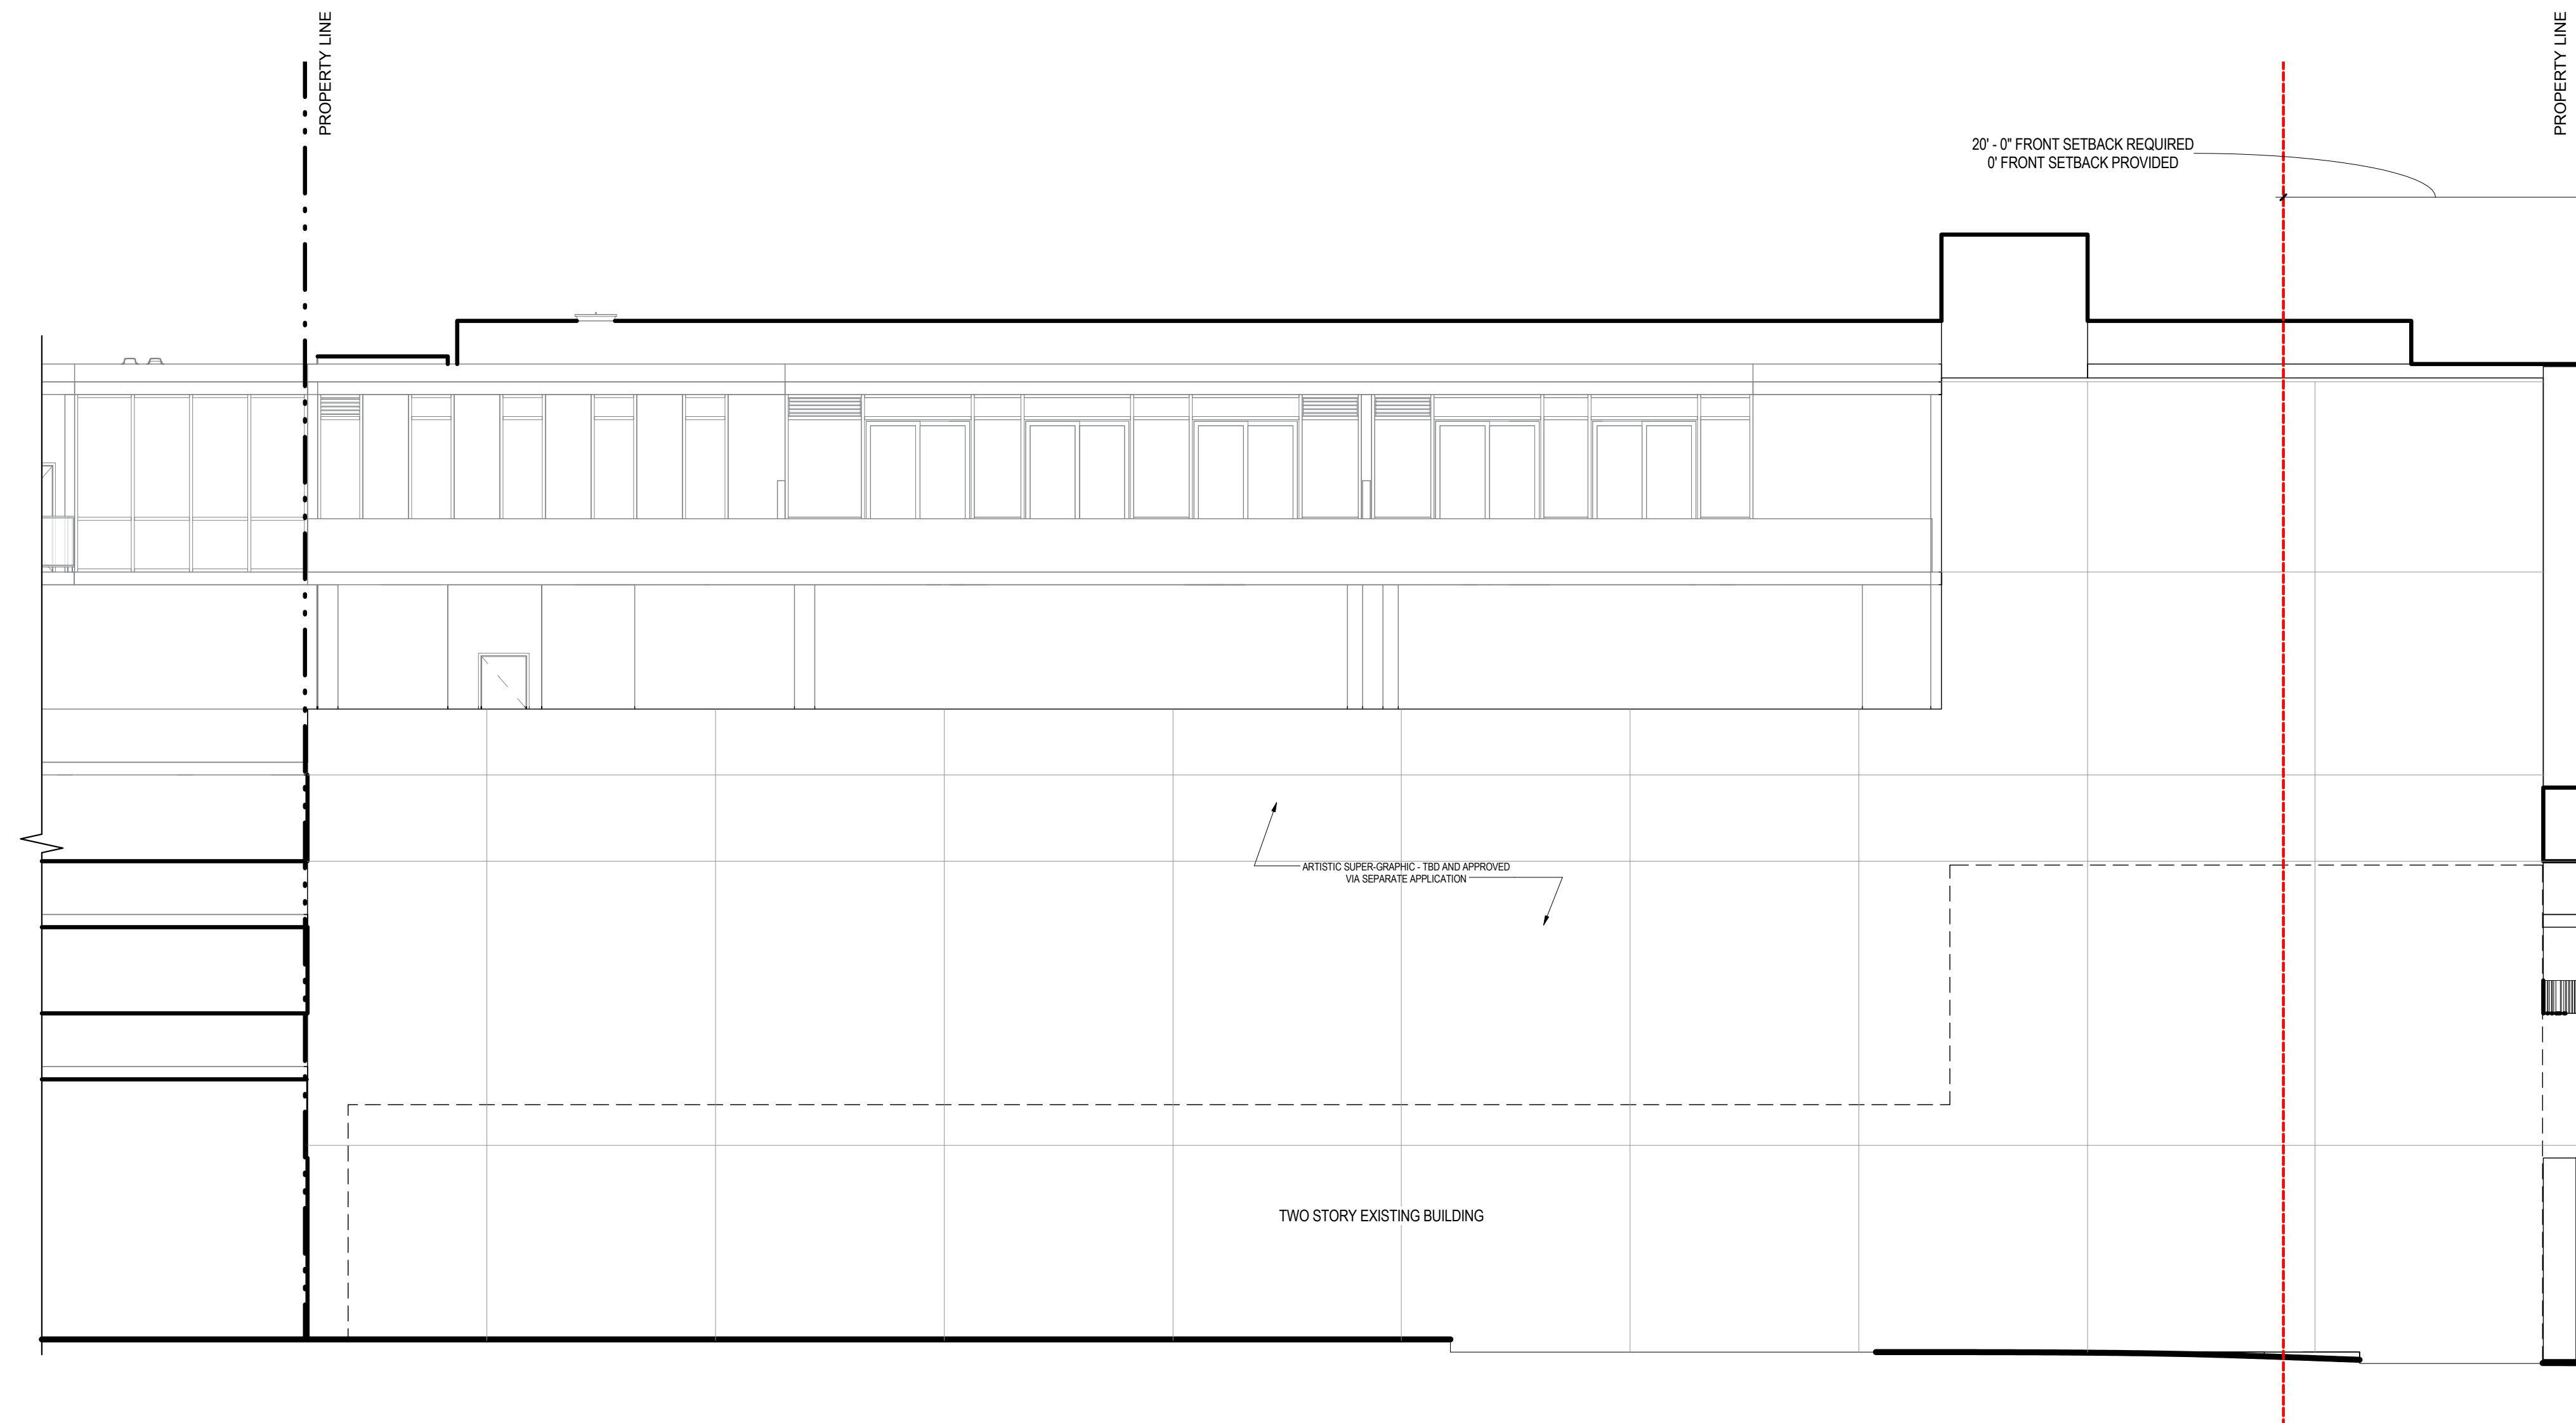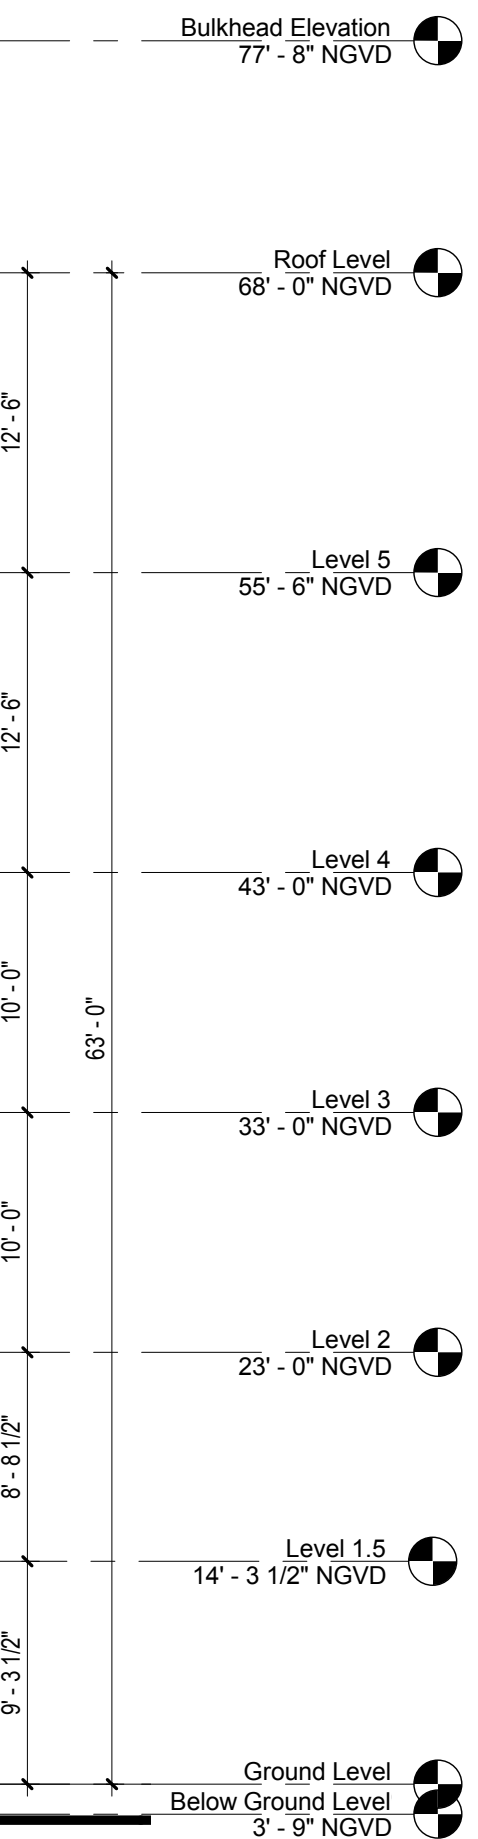

D-5B.2