



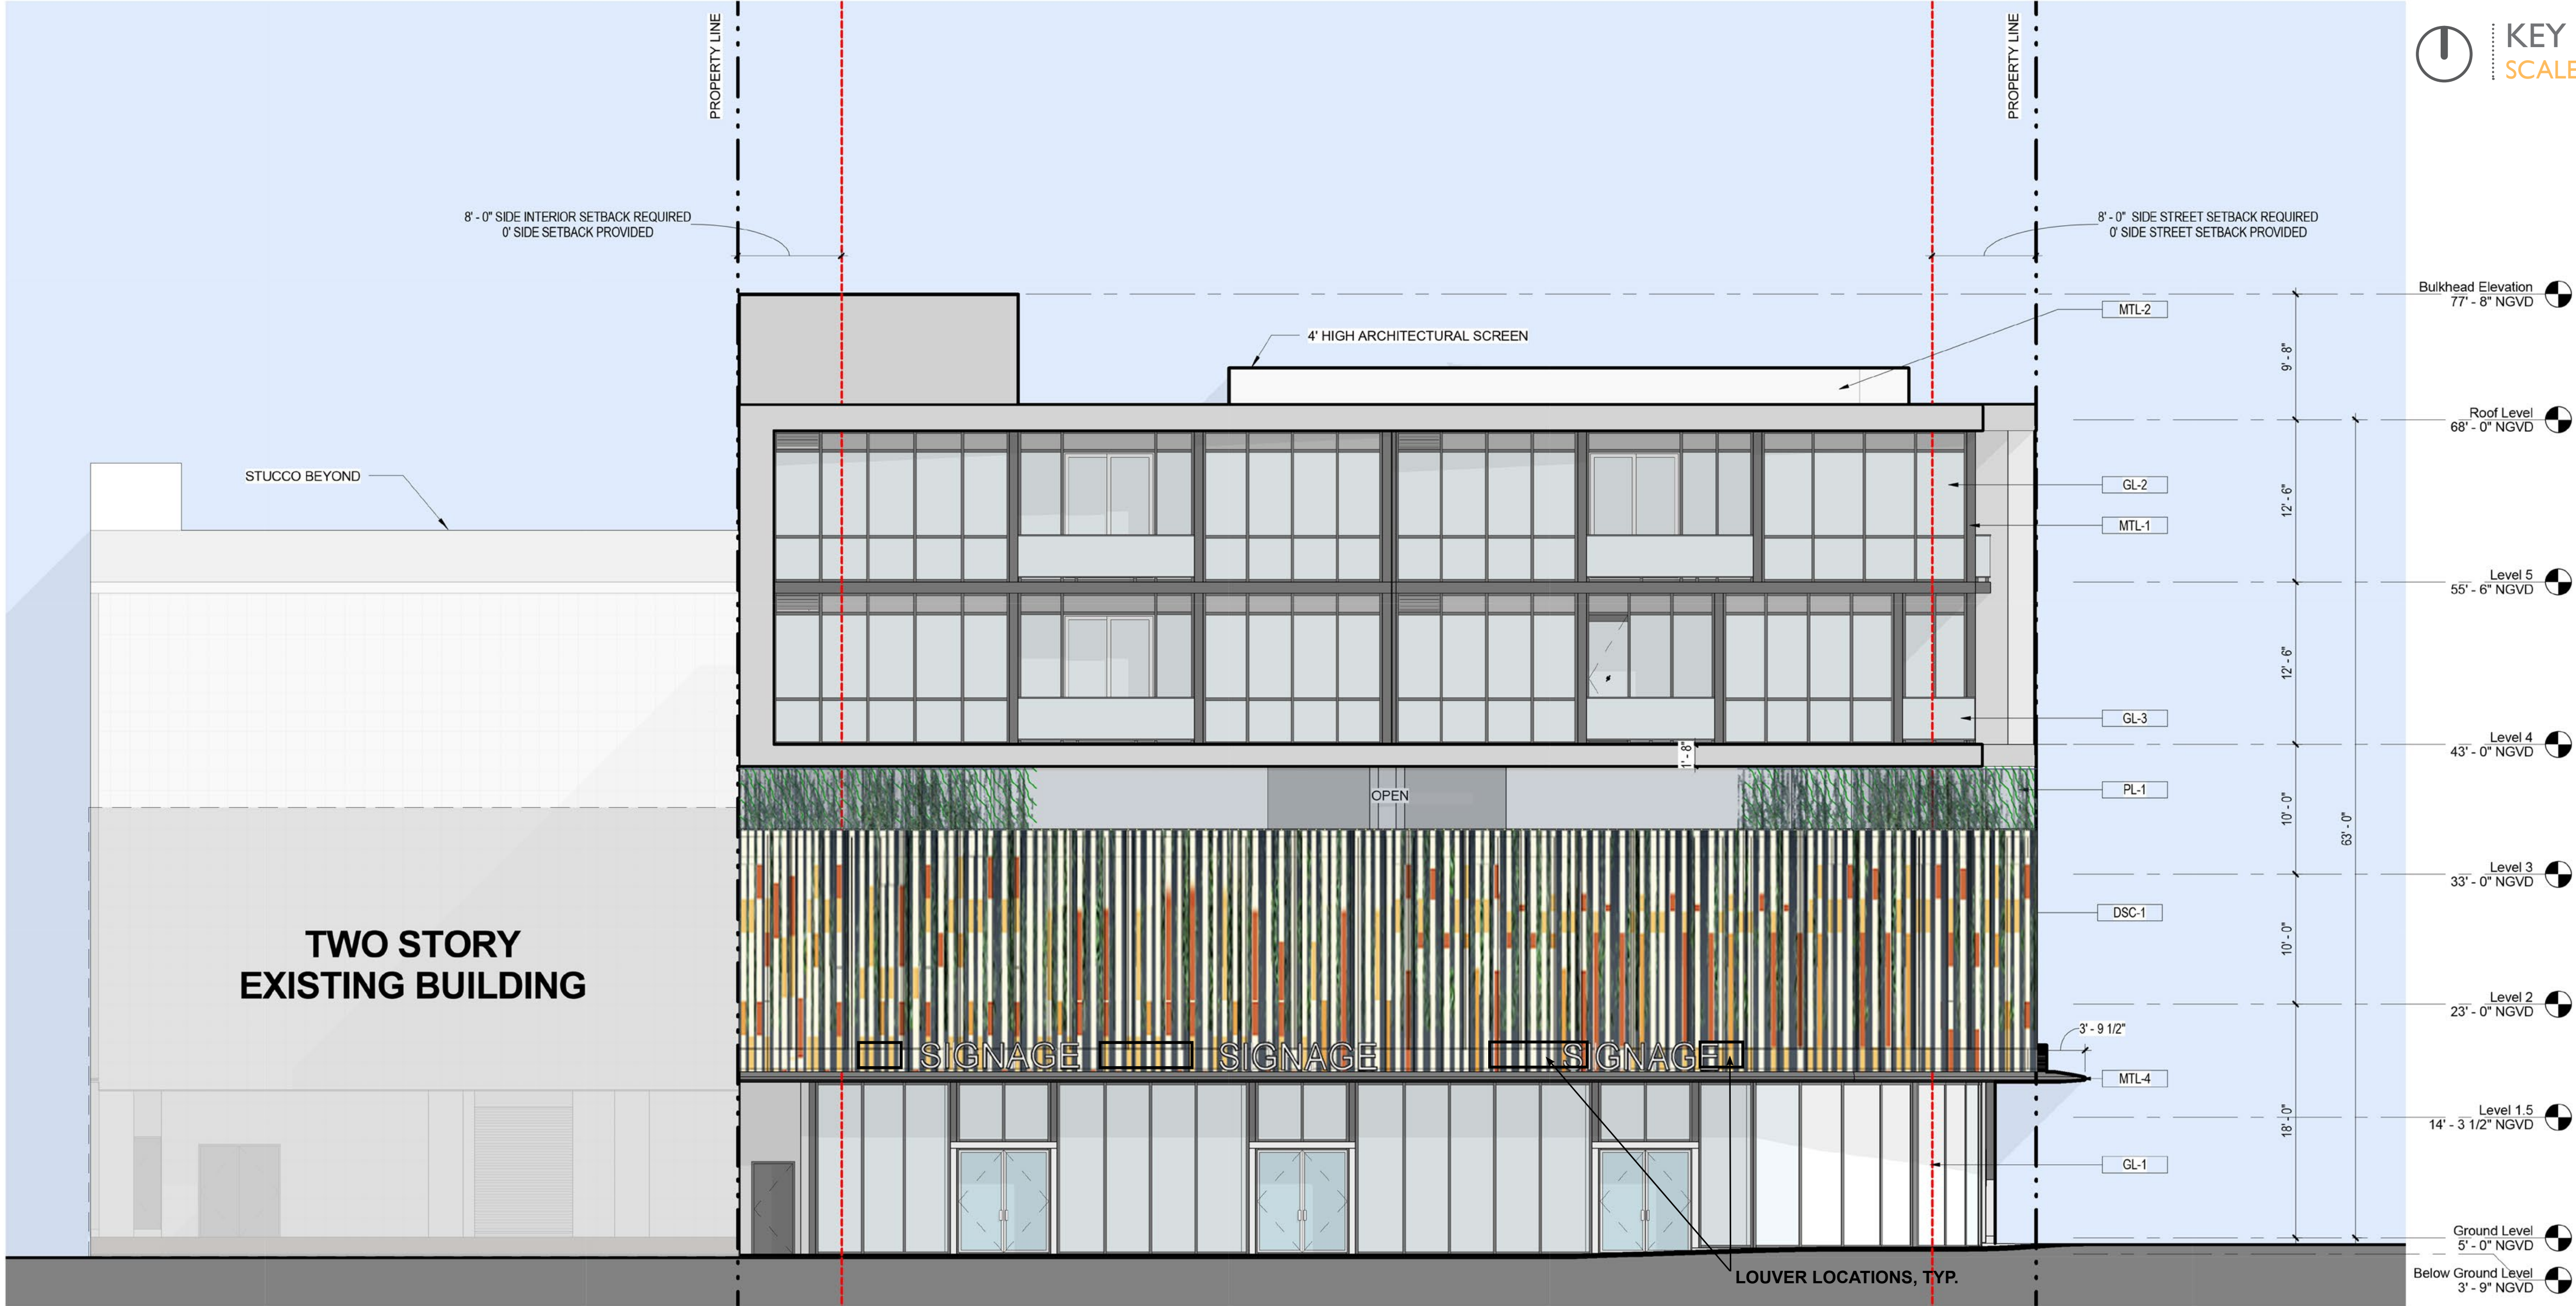

KEY PLAN
SCALE: NTS

MATERIAL LEGEND	
CM-1	GLAZED TILE
CM-2	PAINTED STUCCO
AC-1	ARCHITECTURAL CONCRETE - LIGHT
AC-2	ARCHITECTURAL CONCRETE - DARK
DSC-1	DIMENSIONAL SCREEN CLADDING SYSTEM
GL-1	LAMINATED IMPACT GLASS
GL-2	INSULATED GLASS PANEL
GL-3	GLASS GUARDRAIL
MTL-1	BREAK METAL CLADDING - COLORED GUNMETAL
MTL-2	DARK FINISH METAL GUARDRAIL
MTL-3	STAINLESS STEEL CABLE
MTL-4	BREAK METAL CANOPY
PC-1	WHITE SMOOTH PAINTED CONCRETE
PL-1	PLANTING MATERIAL

ALTON ROAD - ELEVATION
SCALE: 1/16" = 1'-0"

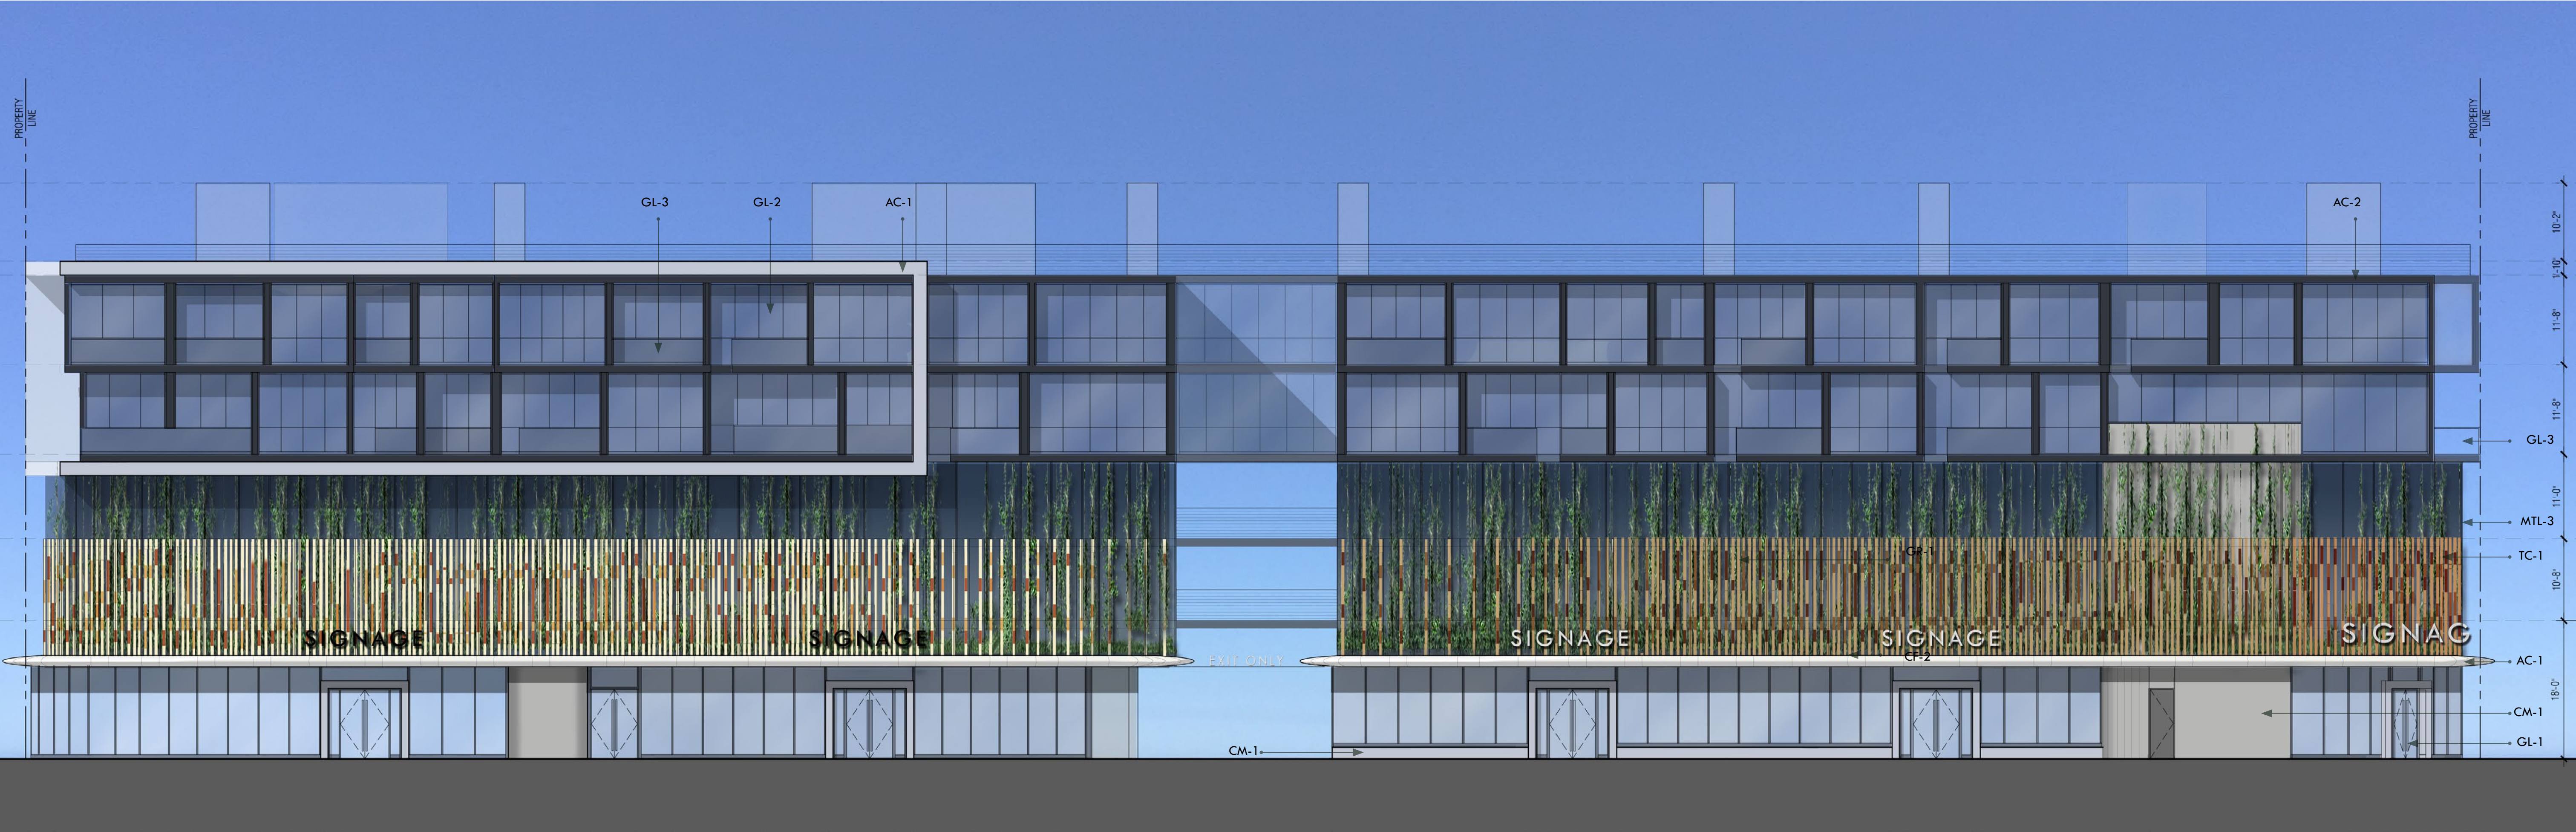

MATERIAL LEGEND

- CM-1 GLAZED TILE
- CM-2 PAINTED STUCCO
- AC-1 ARCHITECTURAL CONCRETE - LIGHT
- AC-2 ARCHITECTURAL CONCRETE - DARK
- TC -1 DIMENSIONAL SCREEN CLADDING SYSTEM

- GL-1 LAMINATED IMPACT GLASS
- GL-2 OPERABLE LAMINATED IMPACT GLAZING
- GL-3 GLASS GUARDRAIL
- MTL-1 BREAK METAL CLADDING -COLORED GUNMETAL
- MTL-2 DARK FINISH METAL GUARDRAIL
- MTL-3 STAINLESS STEEL CABLE




KEY PLAN
SCALE: NTS



I7TH STREET - ELEVATION
SCALE: 1/16" = 1'-0"

MATERIAL LEGEND	
CM-1	GLAZED TILE
CM-2	PAINTED STUCCO
AC-1	ARCHITECTURAL CONCRETE - LIGHT
AC-2	ARCHITECTURAL CONCRETE - DARK
DSC-1	DIMENSIONAL SCREEN CLADDING SYSTEM
GL-1	LAMINATED IMPACT GLASS
GL-2	INSULATED GLASS PANEL
GL-3	GLASS GUARDRAIL
MTL-1	BREAK METAL CLADDING - COLORED GUNMETAL
MTL-2	DARK FINISH METAL GUARDRAIL
MTL-3	STAINLESS STEEL CABLE
MTL-4	BREAK METAL CANOPY
PC-1	WHITE SMOOTH PAINTED CONCRETE
PL-1	PLANTING MATERIAL

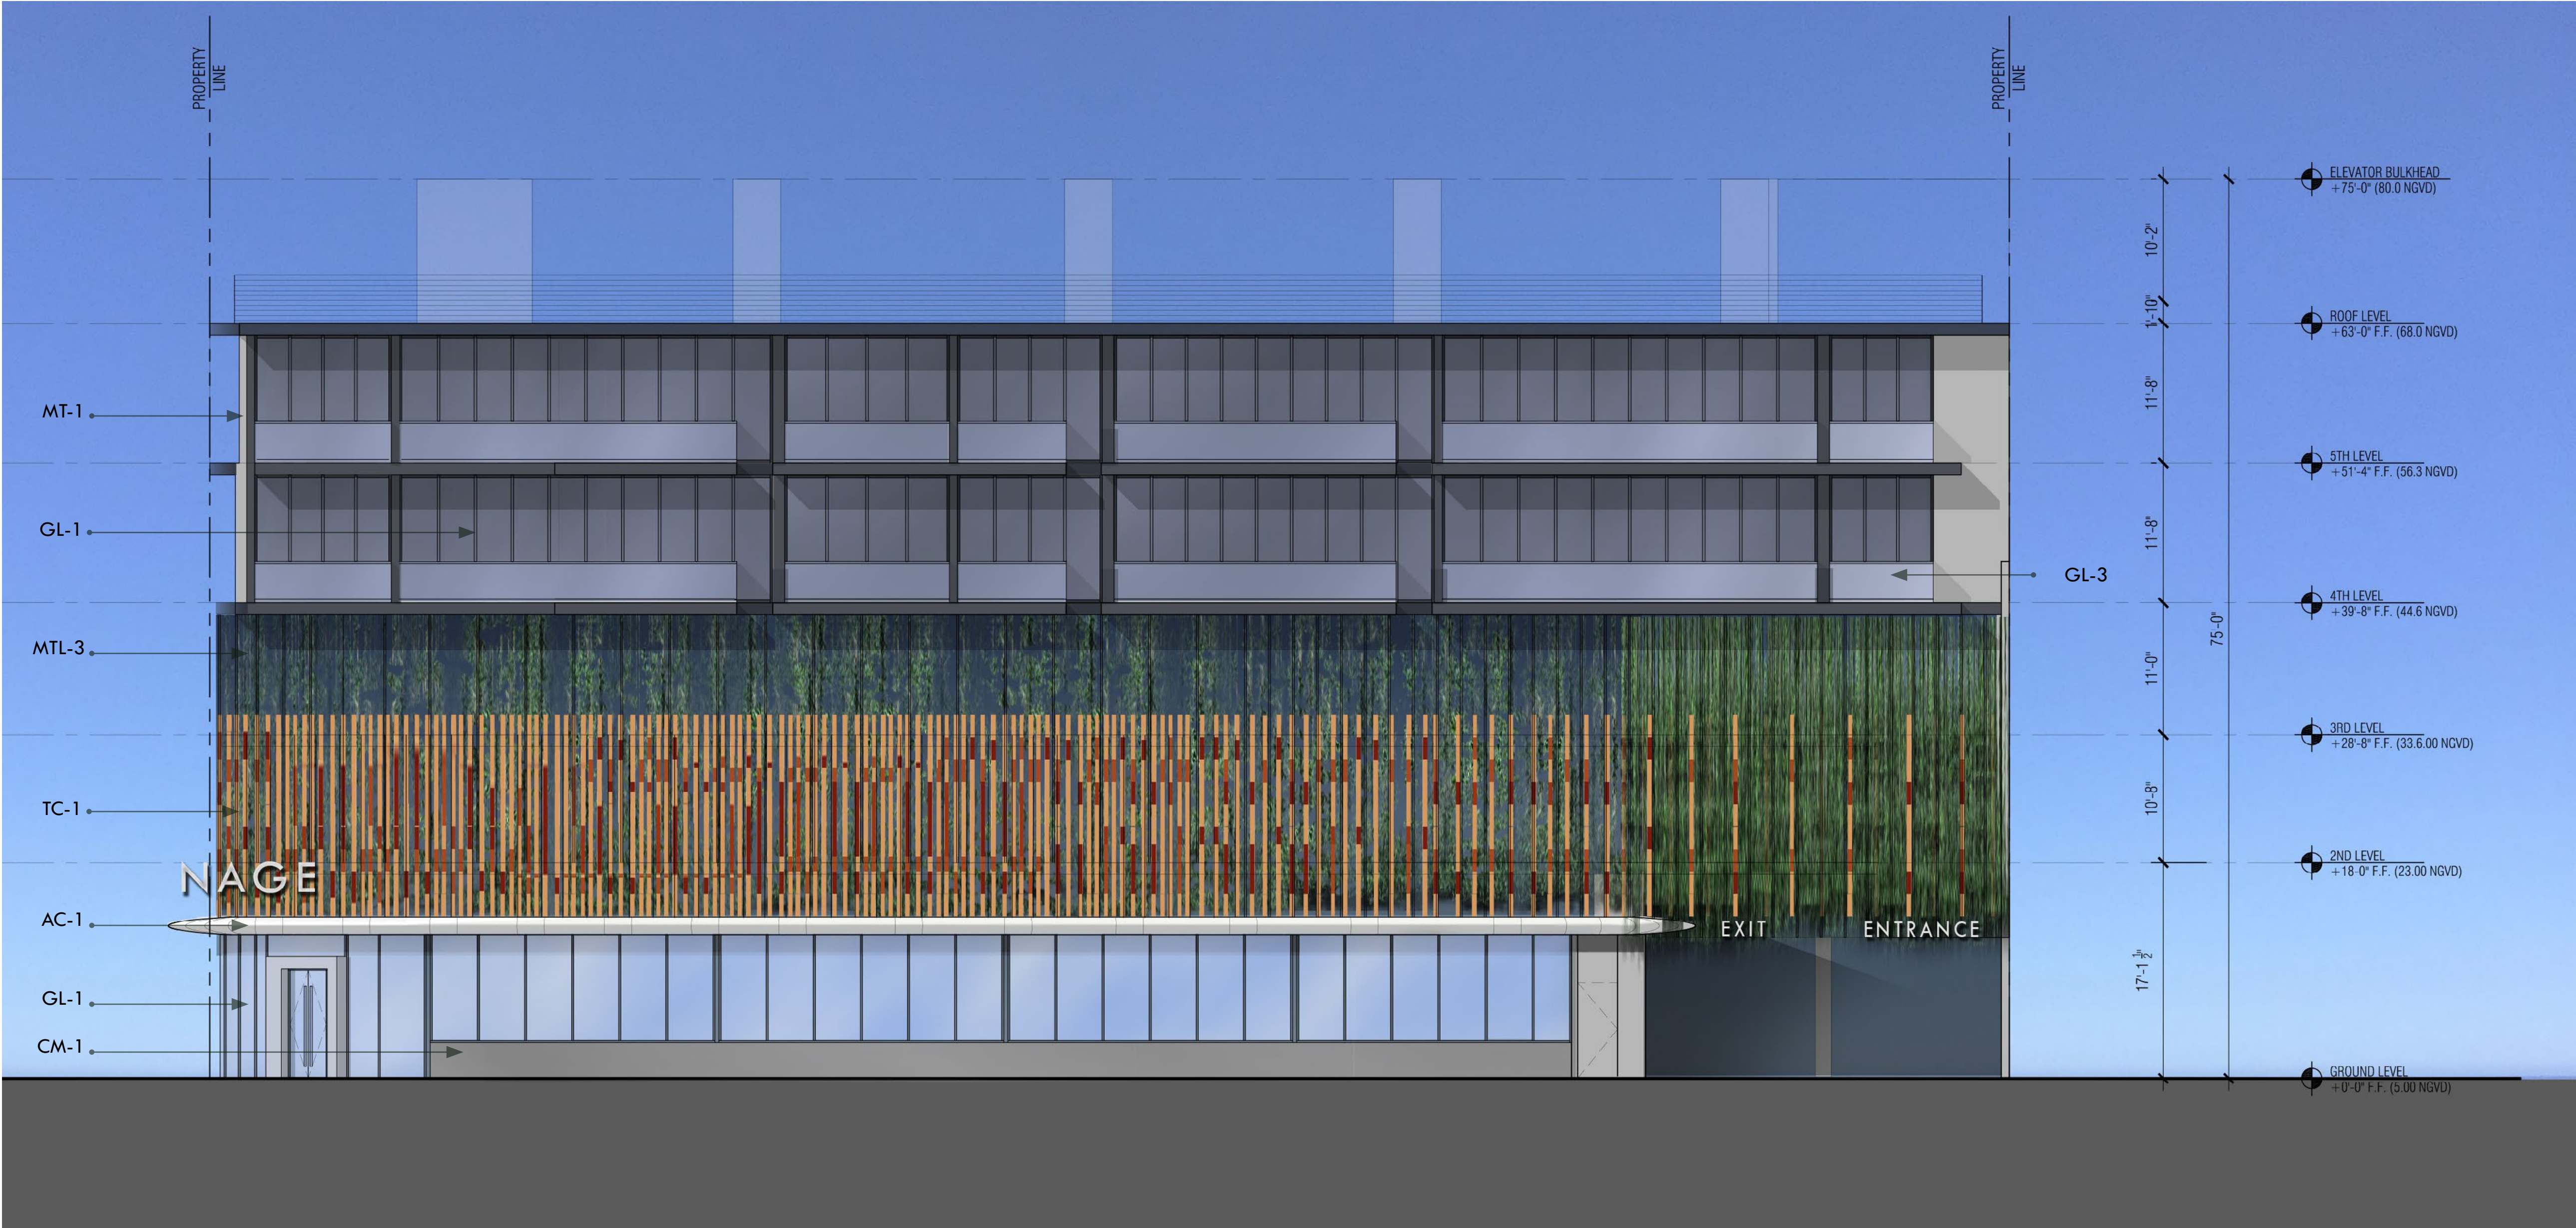

MATERIAL LEGEND


- CM-1 GLAZED TILE
- CM-2 PAINTED STUCCO
- AC-1 ARCHITECTURAL CONCRETE - LIGHT
- AC-2 ARCHITECTURAL CONCRETE - DARK
- TC-1 DIMENSIONAL SCREEN CLADDING SYSTEM

- GL-1 LAMINATED IMPACT GLASS
- GL-2 OPERABLE LAMINATED IMPACT GLAZING
- GL-3 GLASS GUARDRAIL
- MTL-1 BREAK METAL CLADDING -COLORED GUNMETAL
- MTL-2 DARK FINISH METAL GUARDRAIL
- MTL-3 STAINLESS STEEL CABLE

WEST AVENUE - ELEVATION
SCALE: 1/16" = 1'-0"



KEY PLAN
SCALE: NTS

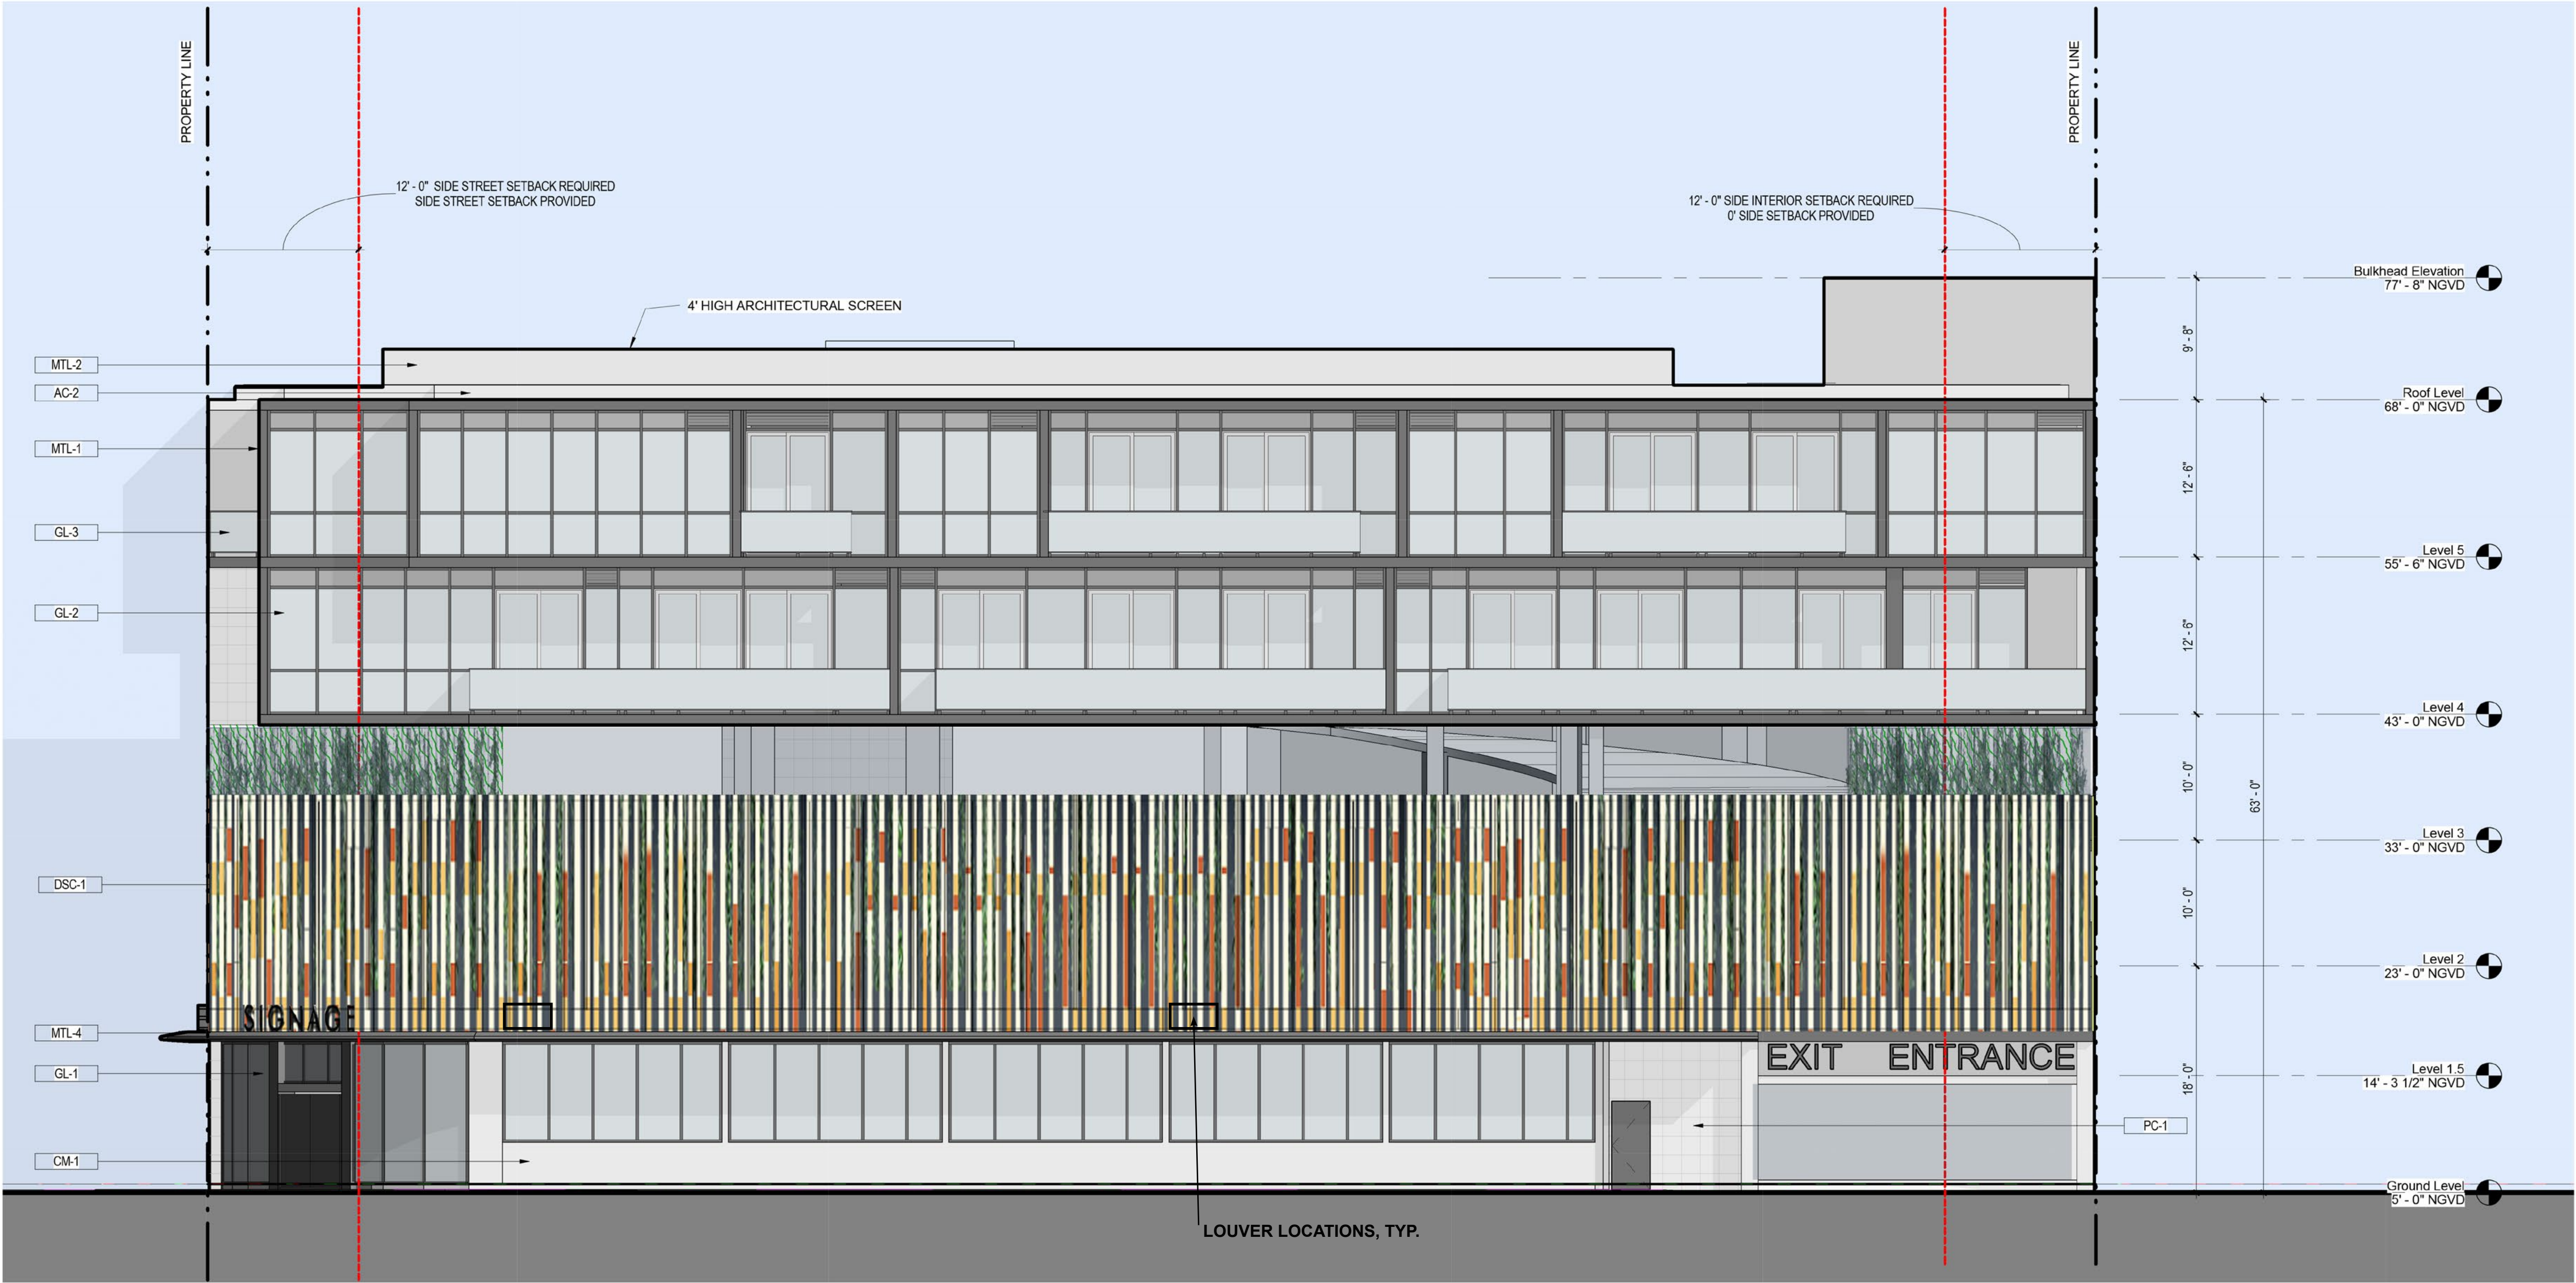

WEST AVENUE - ELEVATION
SCALE: 1/16" = 1'-0"

MATERIAL LEGEND	
CM-1	GLAZED TILE
CM-2	PAINTED STUCCO
AC-1	ARCHITECTURAL CONCRETE - LIGHT
AC-2	ARCHITECTURAL CONCRETE - DARK
DSC-1	DIMENSIONAL SCREEN CLADDING SYSTEM
GL-1	LAMINATED IMPACT GLASS
GL-2	INSULATED GLASS PANEL
GL-3	GLASS GUARDRAIL
MTL-1	BREAK METAL CLADDING - COLORED GUNMETAL
MTL-2	DARK FINISH METAL GUARDRAIL
MTL-3	STAINLESS STEEL CABLE
MTL-4	BREAK METAL CANOPY
PC-1	WHITE SMOOTH PAINTED CONCRETE
PL-1	PLANTING MATERIAL





MATERIAL LEGEND

- CM-1 GLAZED TILE
- CM-2 PAINTED STUCCO
- AC-1 ARCHITECTURAL CONCRETE - LIGHT
- AC-2 ARCHITECTURAL CONCRETE - DARK
- TC -1 DIMENSIONAL SCREEN CLADDING SYSTEM

- GL-1 LAMINATED IMPACT GLASS
- GL-2 OPERABLE LAMINATED IMPACT GLAZING
- GL-3 GLASS GUARDRAIL
- MTL-1 BREAK METAL CLADDING -COLORED GUNMETAL
- MTL-2 DARK FINISH METAL GUARDRAIL
- MTL-3 STAINLESS STEEL CABLE

SOUTH - ELEVATION
SCALE: 1/16" = 1'-0"

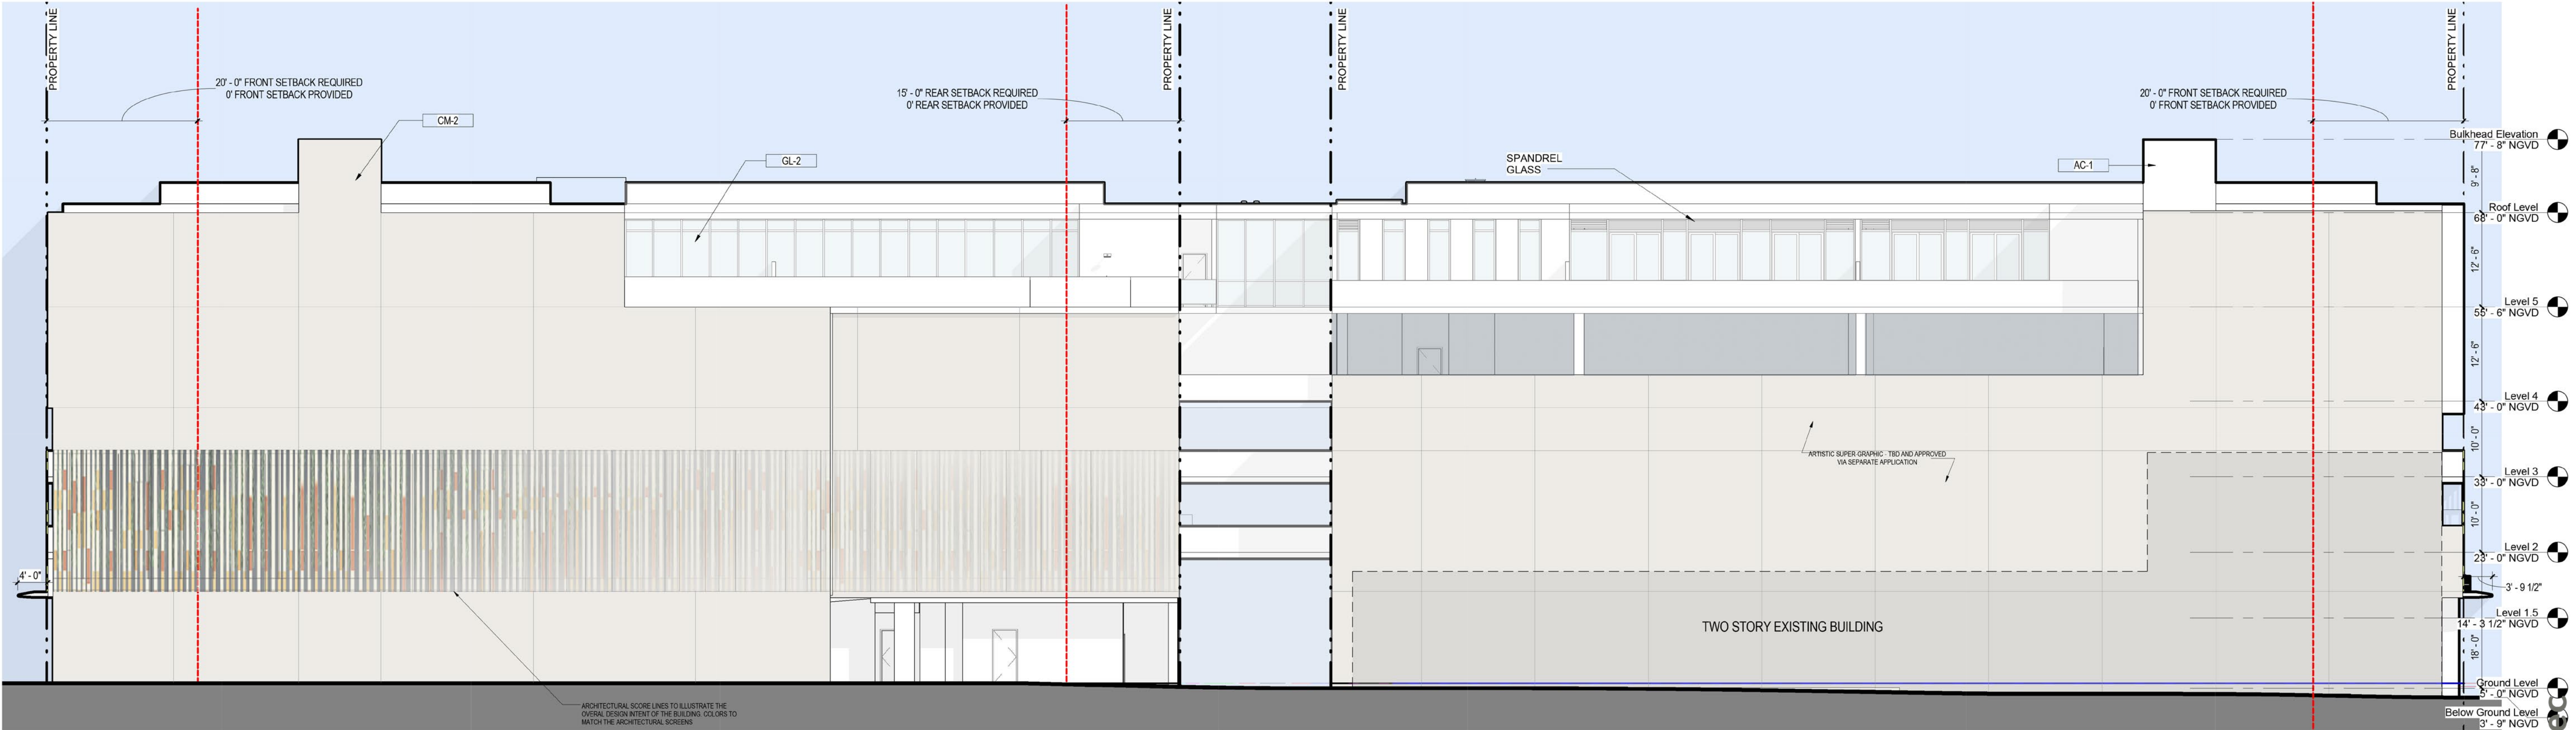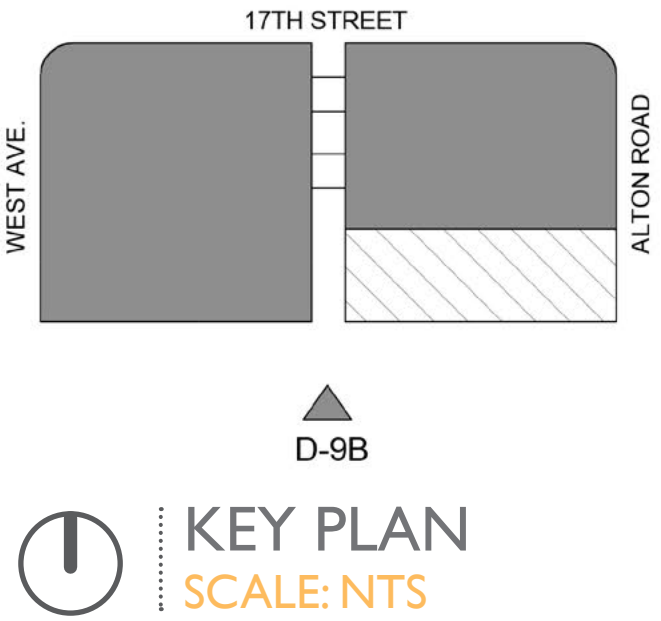

SOUTH - ELEVATION
SCALE: 1/16" = 1'-0"

MATERIAL LEGEND	
CM-1	GLAZED TILE
CM-2	PAINTED STUCCO
AC-1	ARCHITECTURAL CONCRETE - LIGHT
AC-2	ARCHITECTURAL CONCRETE - DARK
DSC-1	DIMENSIONAL SCREEN CLADDING SYSTEM
GL-1	LAMINATED IMPACT GLASS
GL-2	INSULATED GLASS PANEL
GL-3	GLASS GUARDRAIL
MTL-1	BREAK METAL CLADDING - COLORED GUNMETAL
MTL-2	DARK FINISH METAL GUARDRAIL
MTL-3	STAINLESS STEEL CABLE
MTL-4	BREAK METAL CANOPY
PC-1	WHITE SMOOTH PAINTED CONCRETE
PL-1	PLANTING MATERIAL