


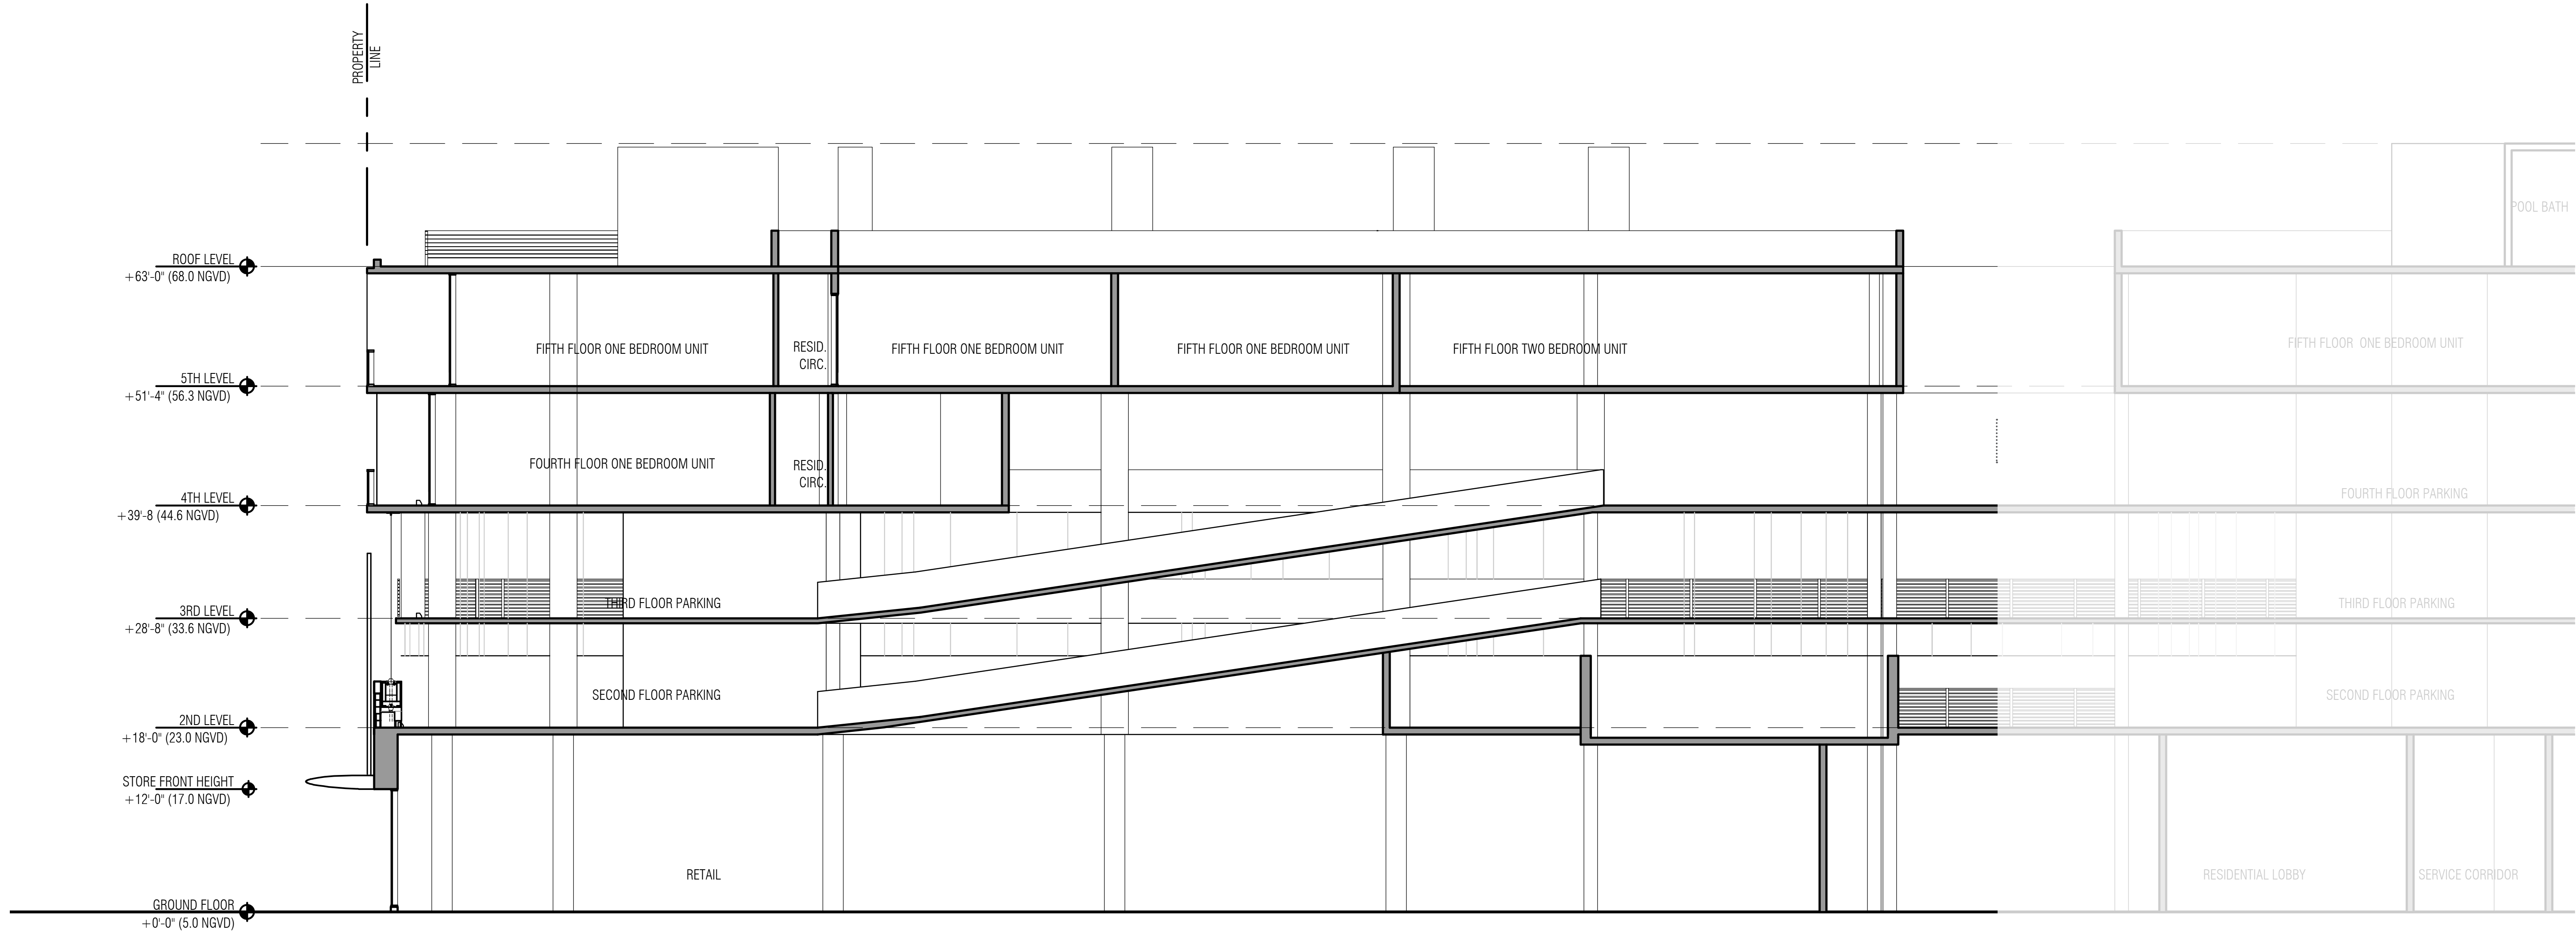


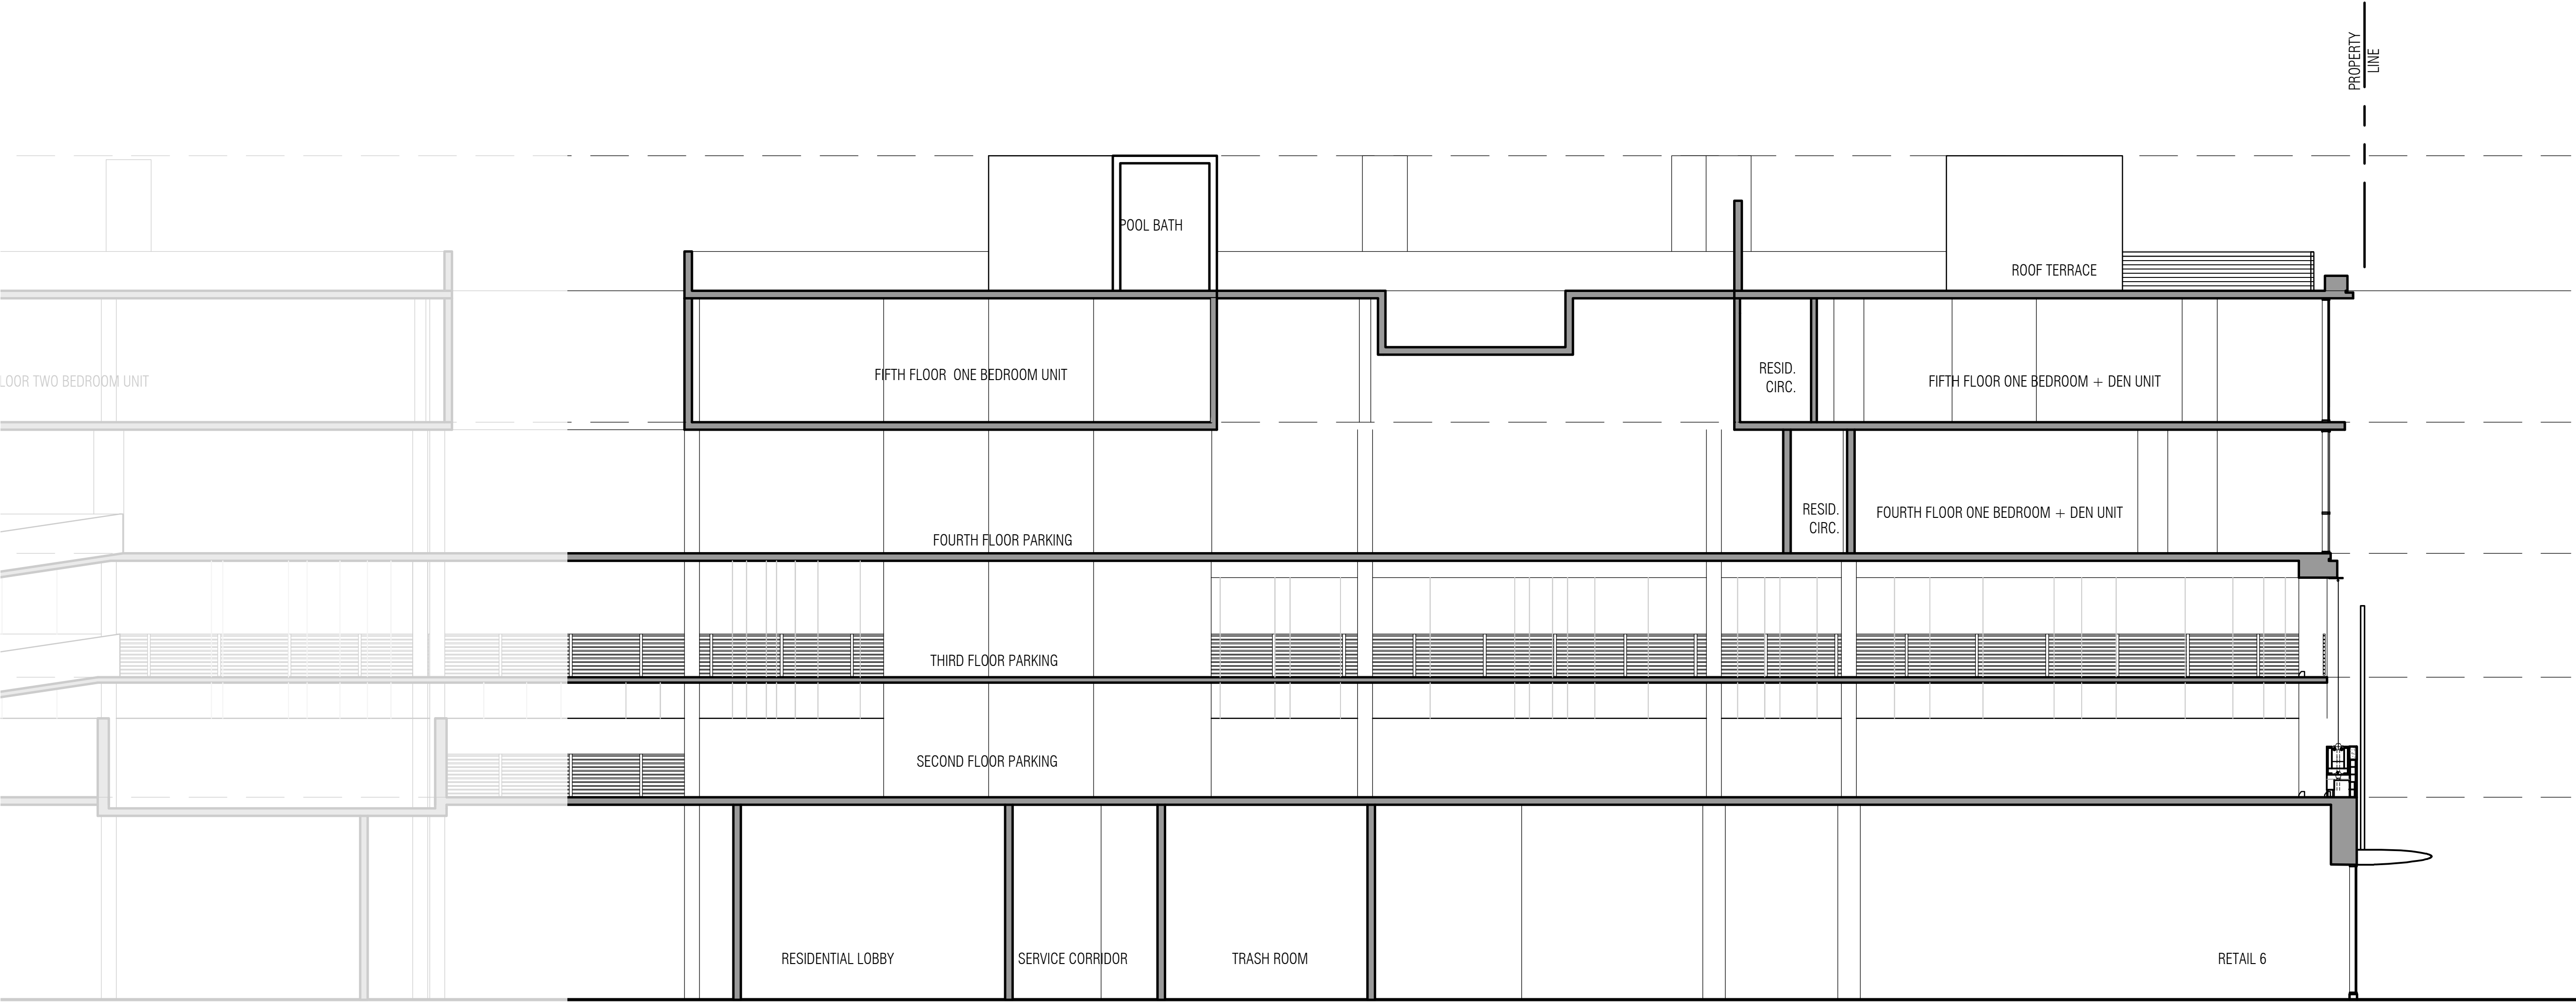

A-35 - SECTION
SCALE: 1/16" = 1'-0"

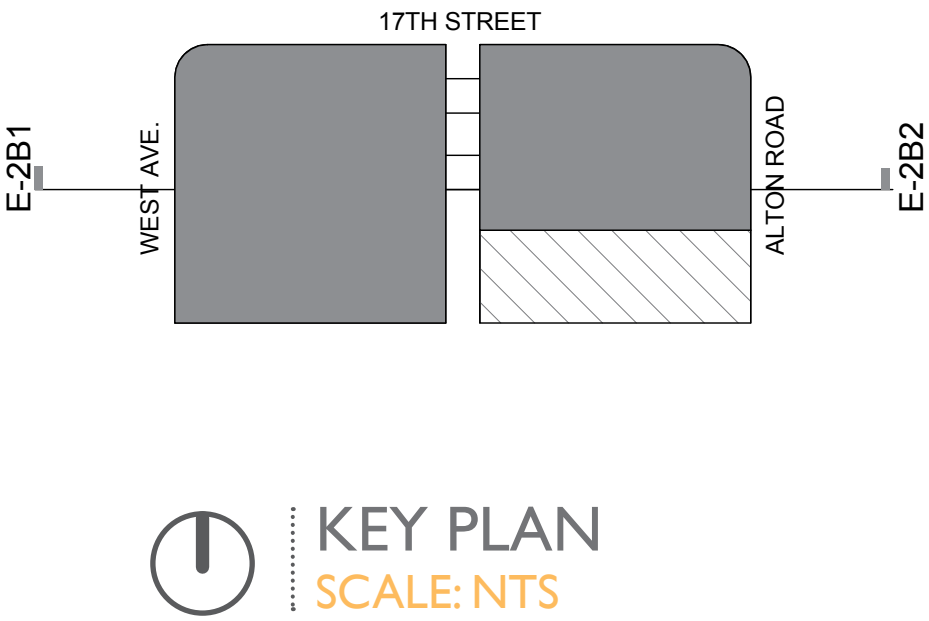

A-35 - SECTION
SCALE: 1/16" = 1'-0"

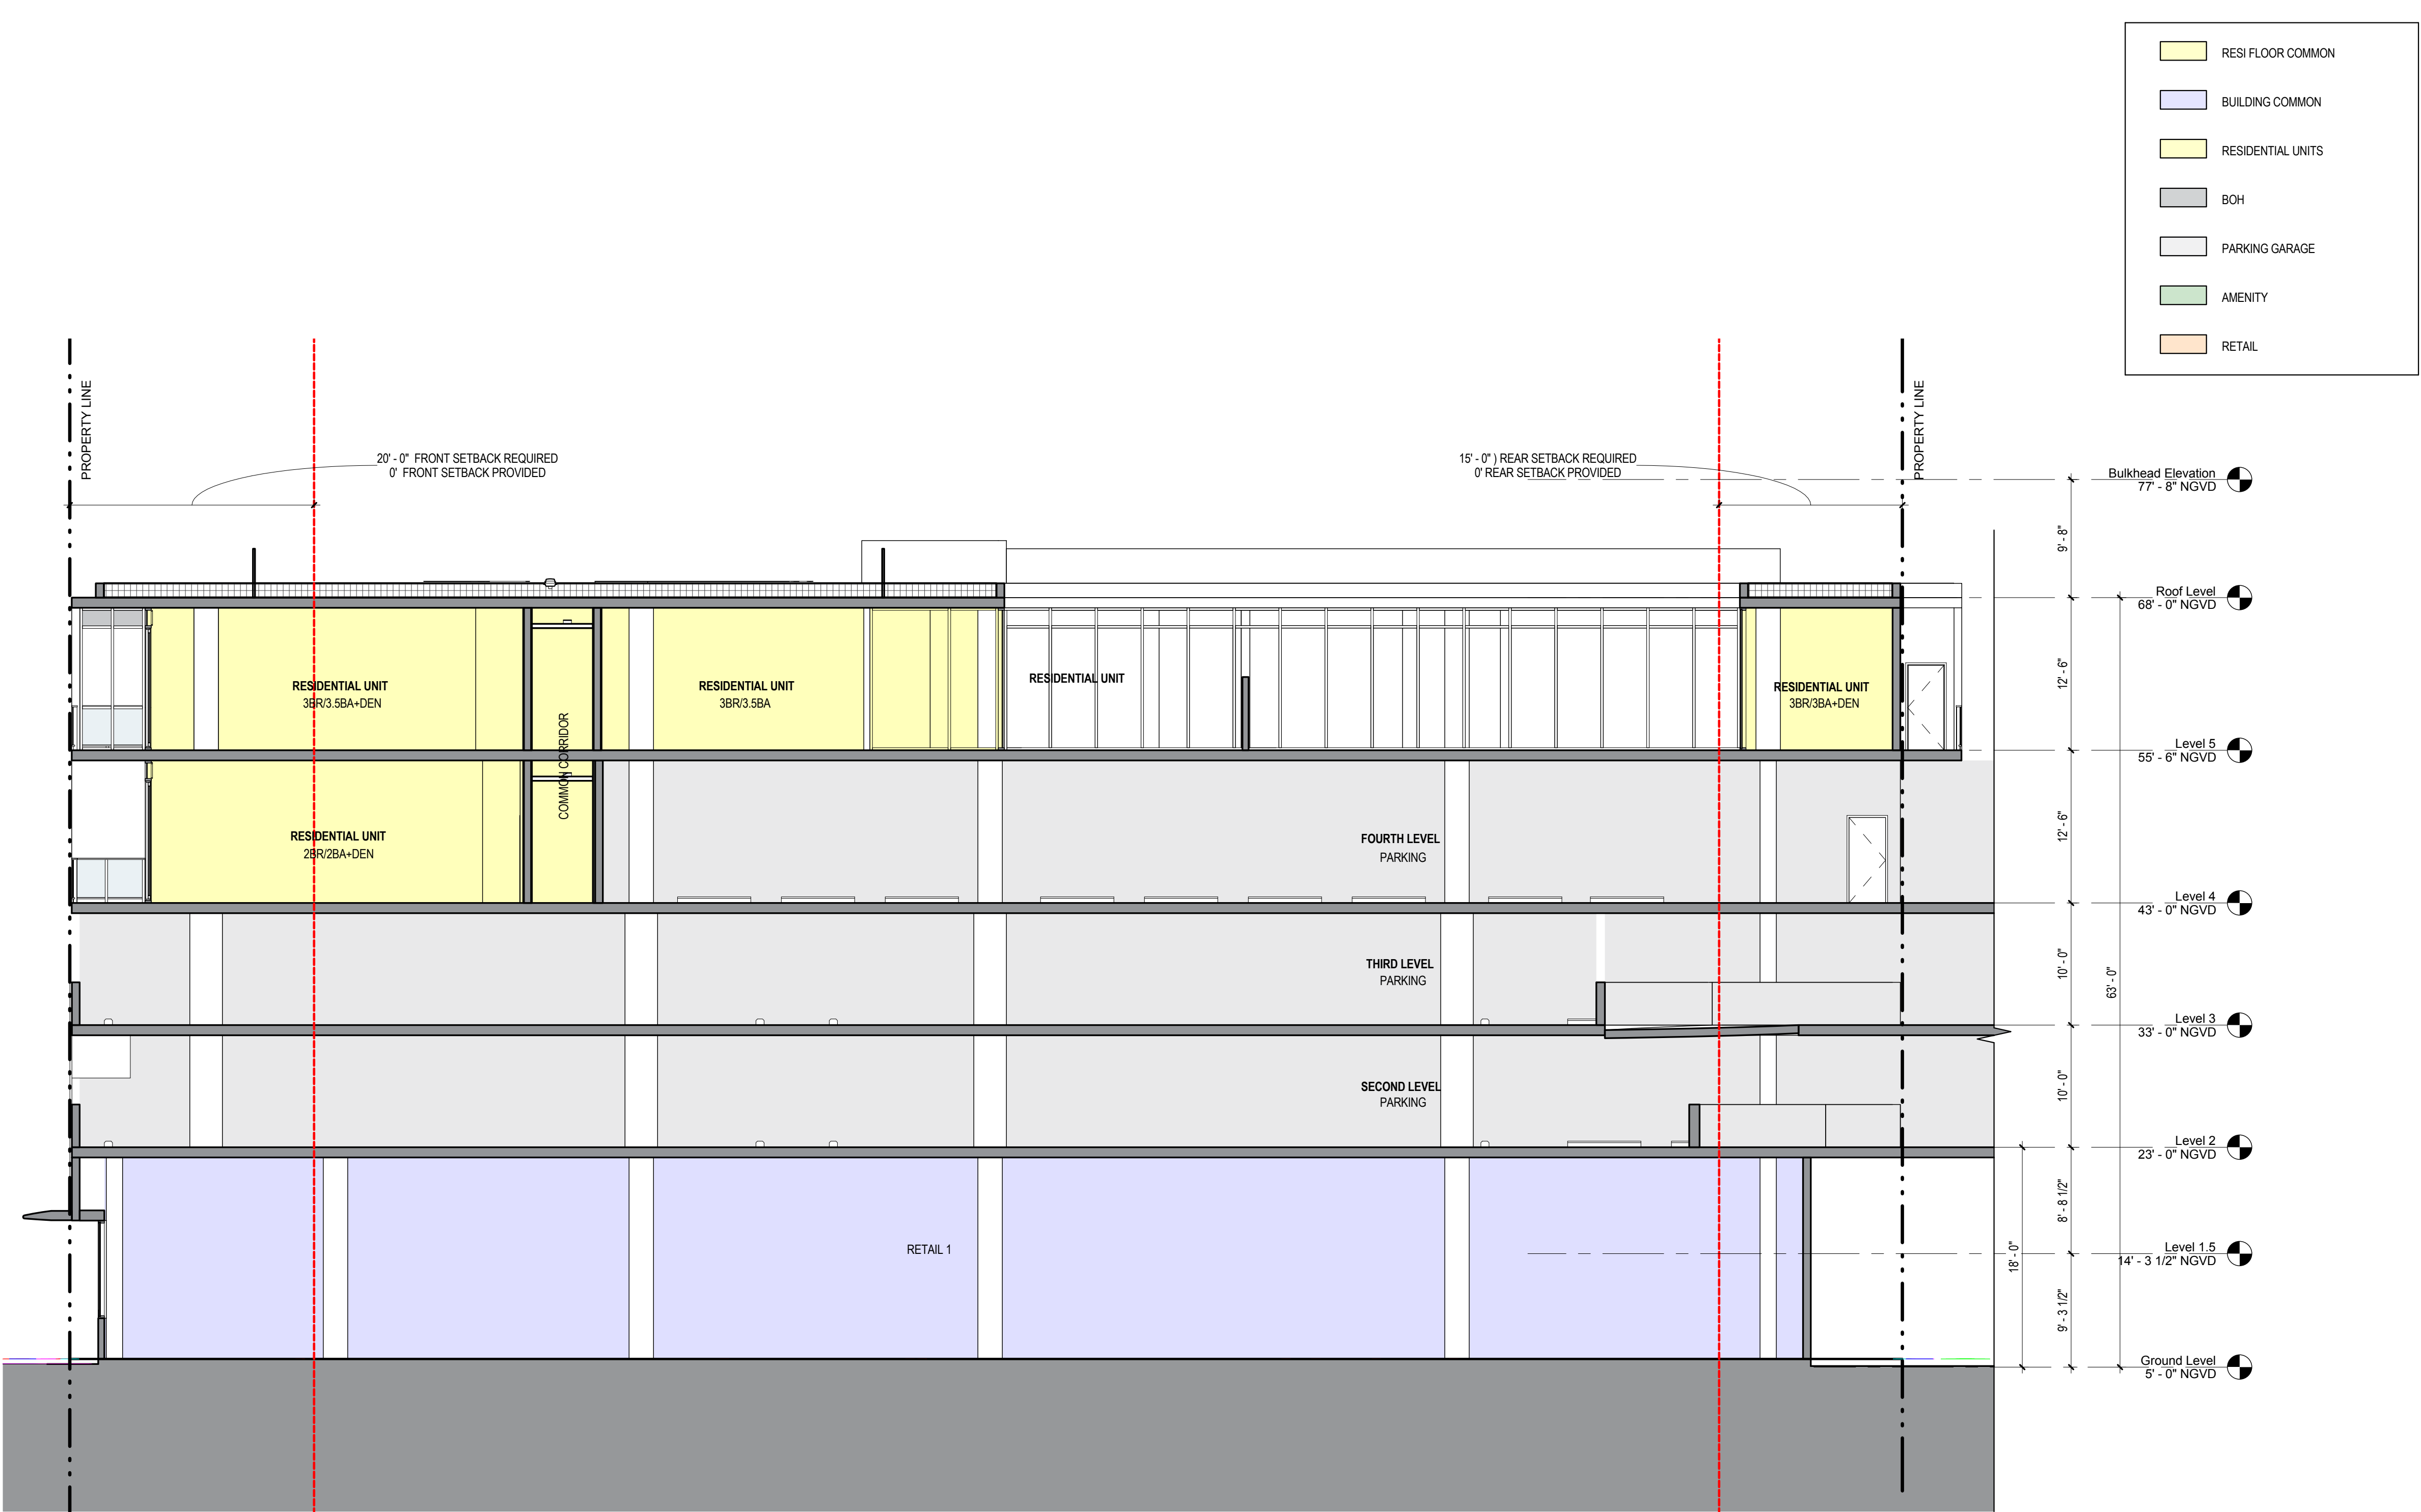


E-2B - SECTION
SCALE: 1/16" = 1'-0"




One Biscayne Tower Suite 1670
Two South Biscayne Blvd., Miami, FL 33131
T: 305.482.8700
www.stantec.com

DRB RESUBMITTAL
10.28.2016

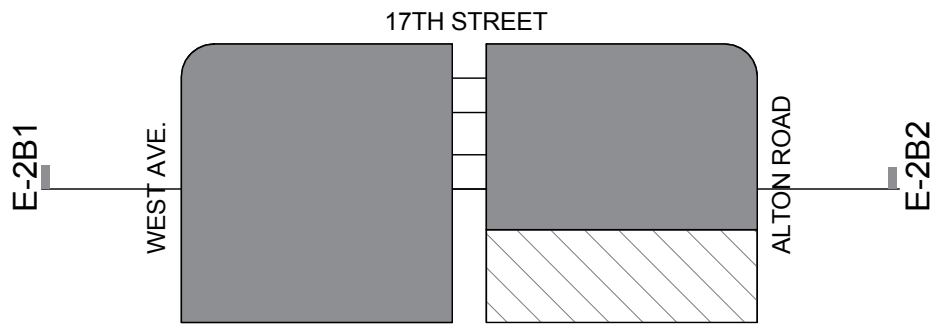


KEY PLAN
SCALE: NTS


- RESI FLOOR COMMON
- BUILDING COMMON
- RESIDENTIAL UNITS
- BOH
- PARKING GARAGE
- AMENITY
- RETAIL

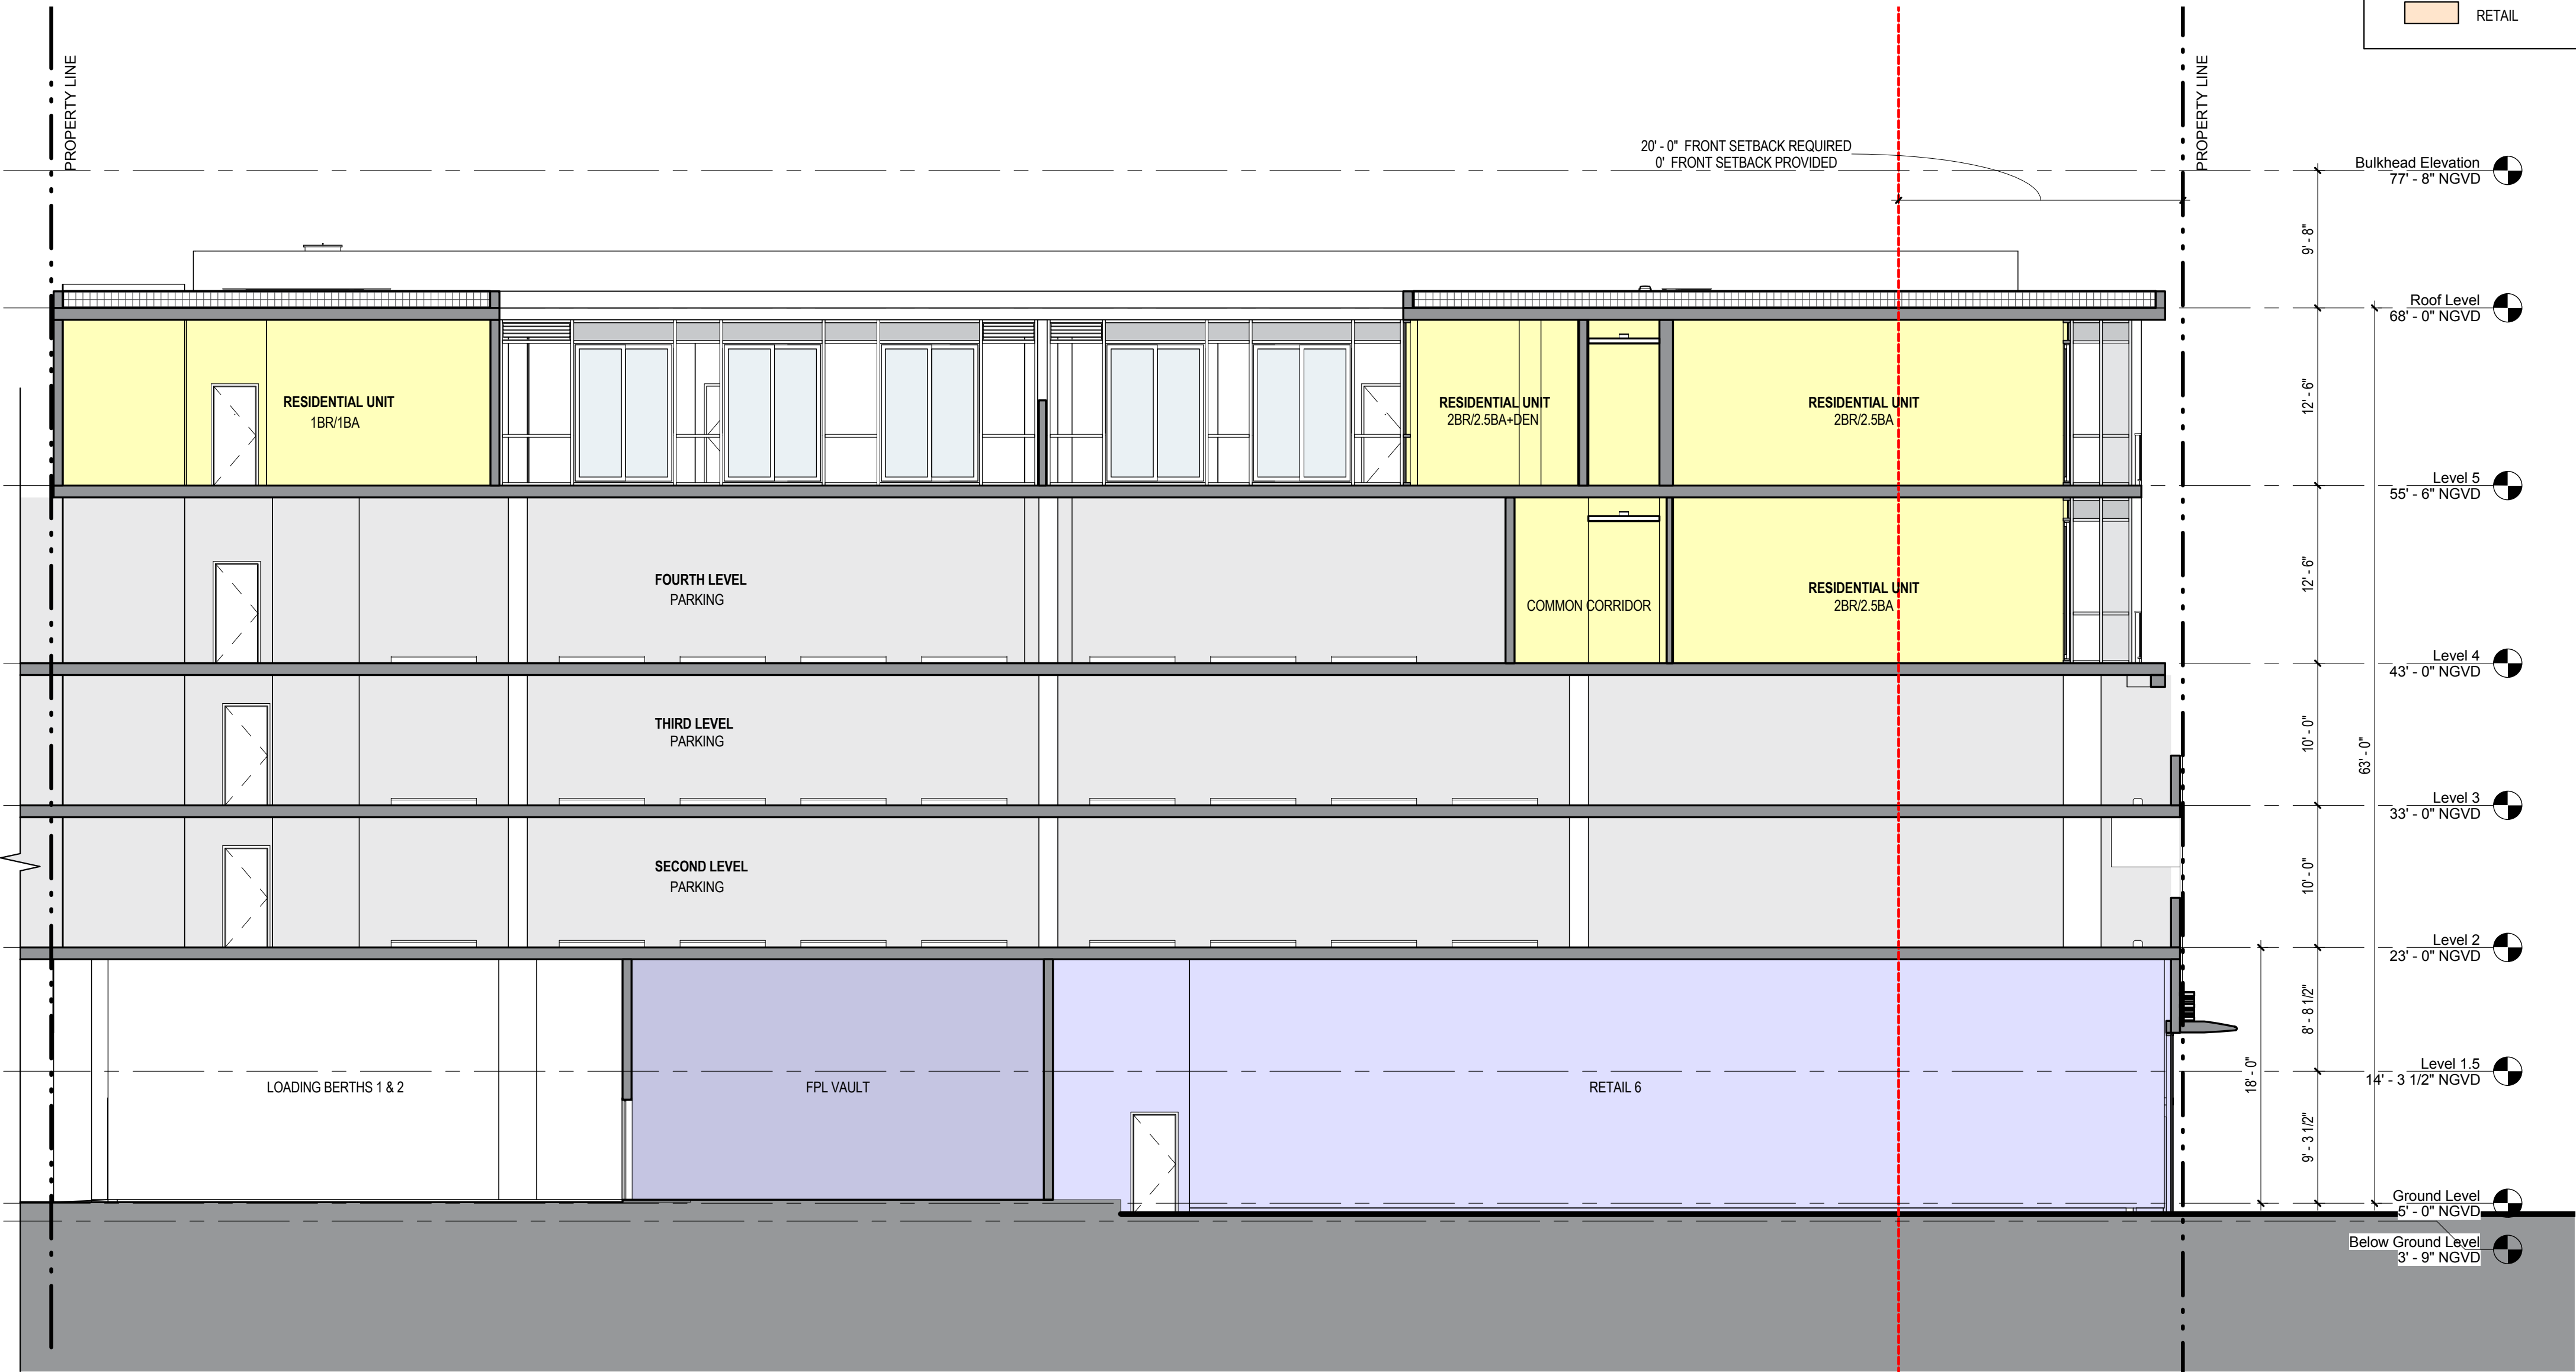

E-2B - SECTION
SCALE: 1/16" = 1'-0"

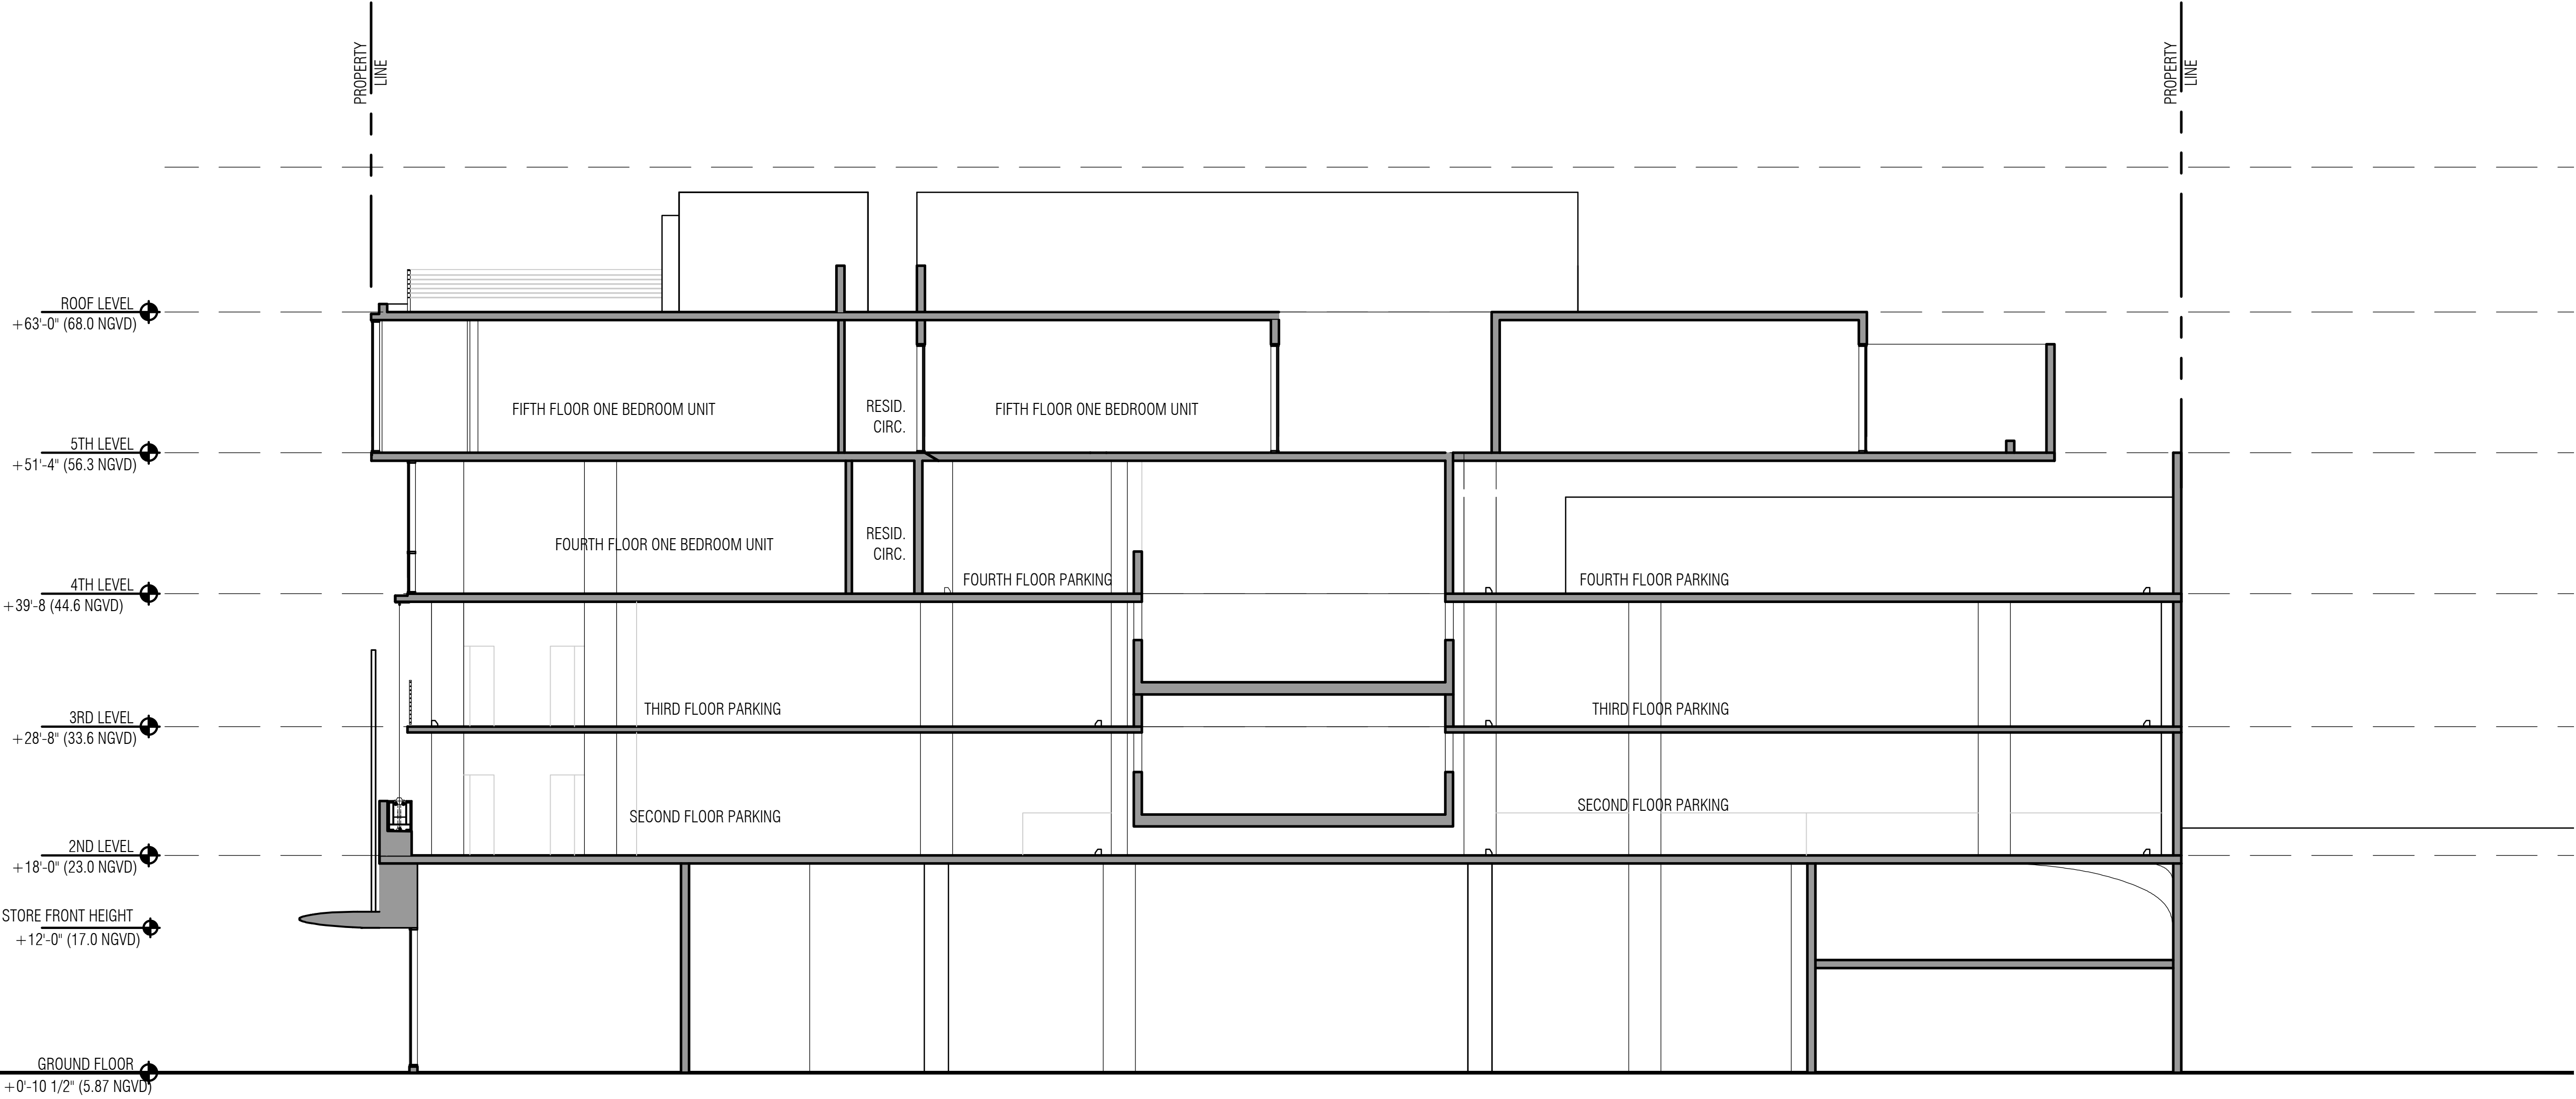

A-31 - SECTION
SCALE: 1/16" = 1'-0"

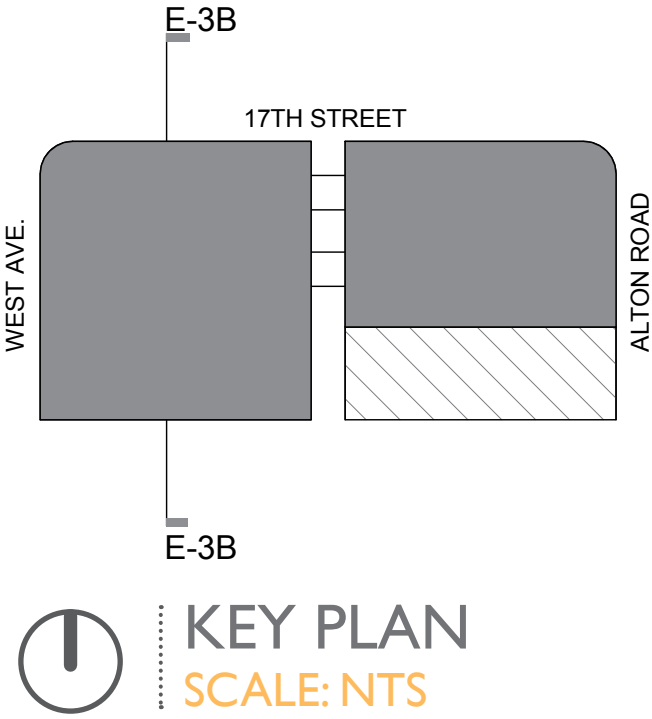

RESI FLOOR COMMON

BUILDING COMMON


RESIDENTIAL UNITS

BOH


PARKING GARAGE

AMENITY


RETAIL

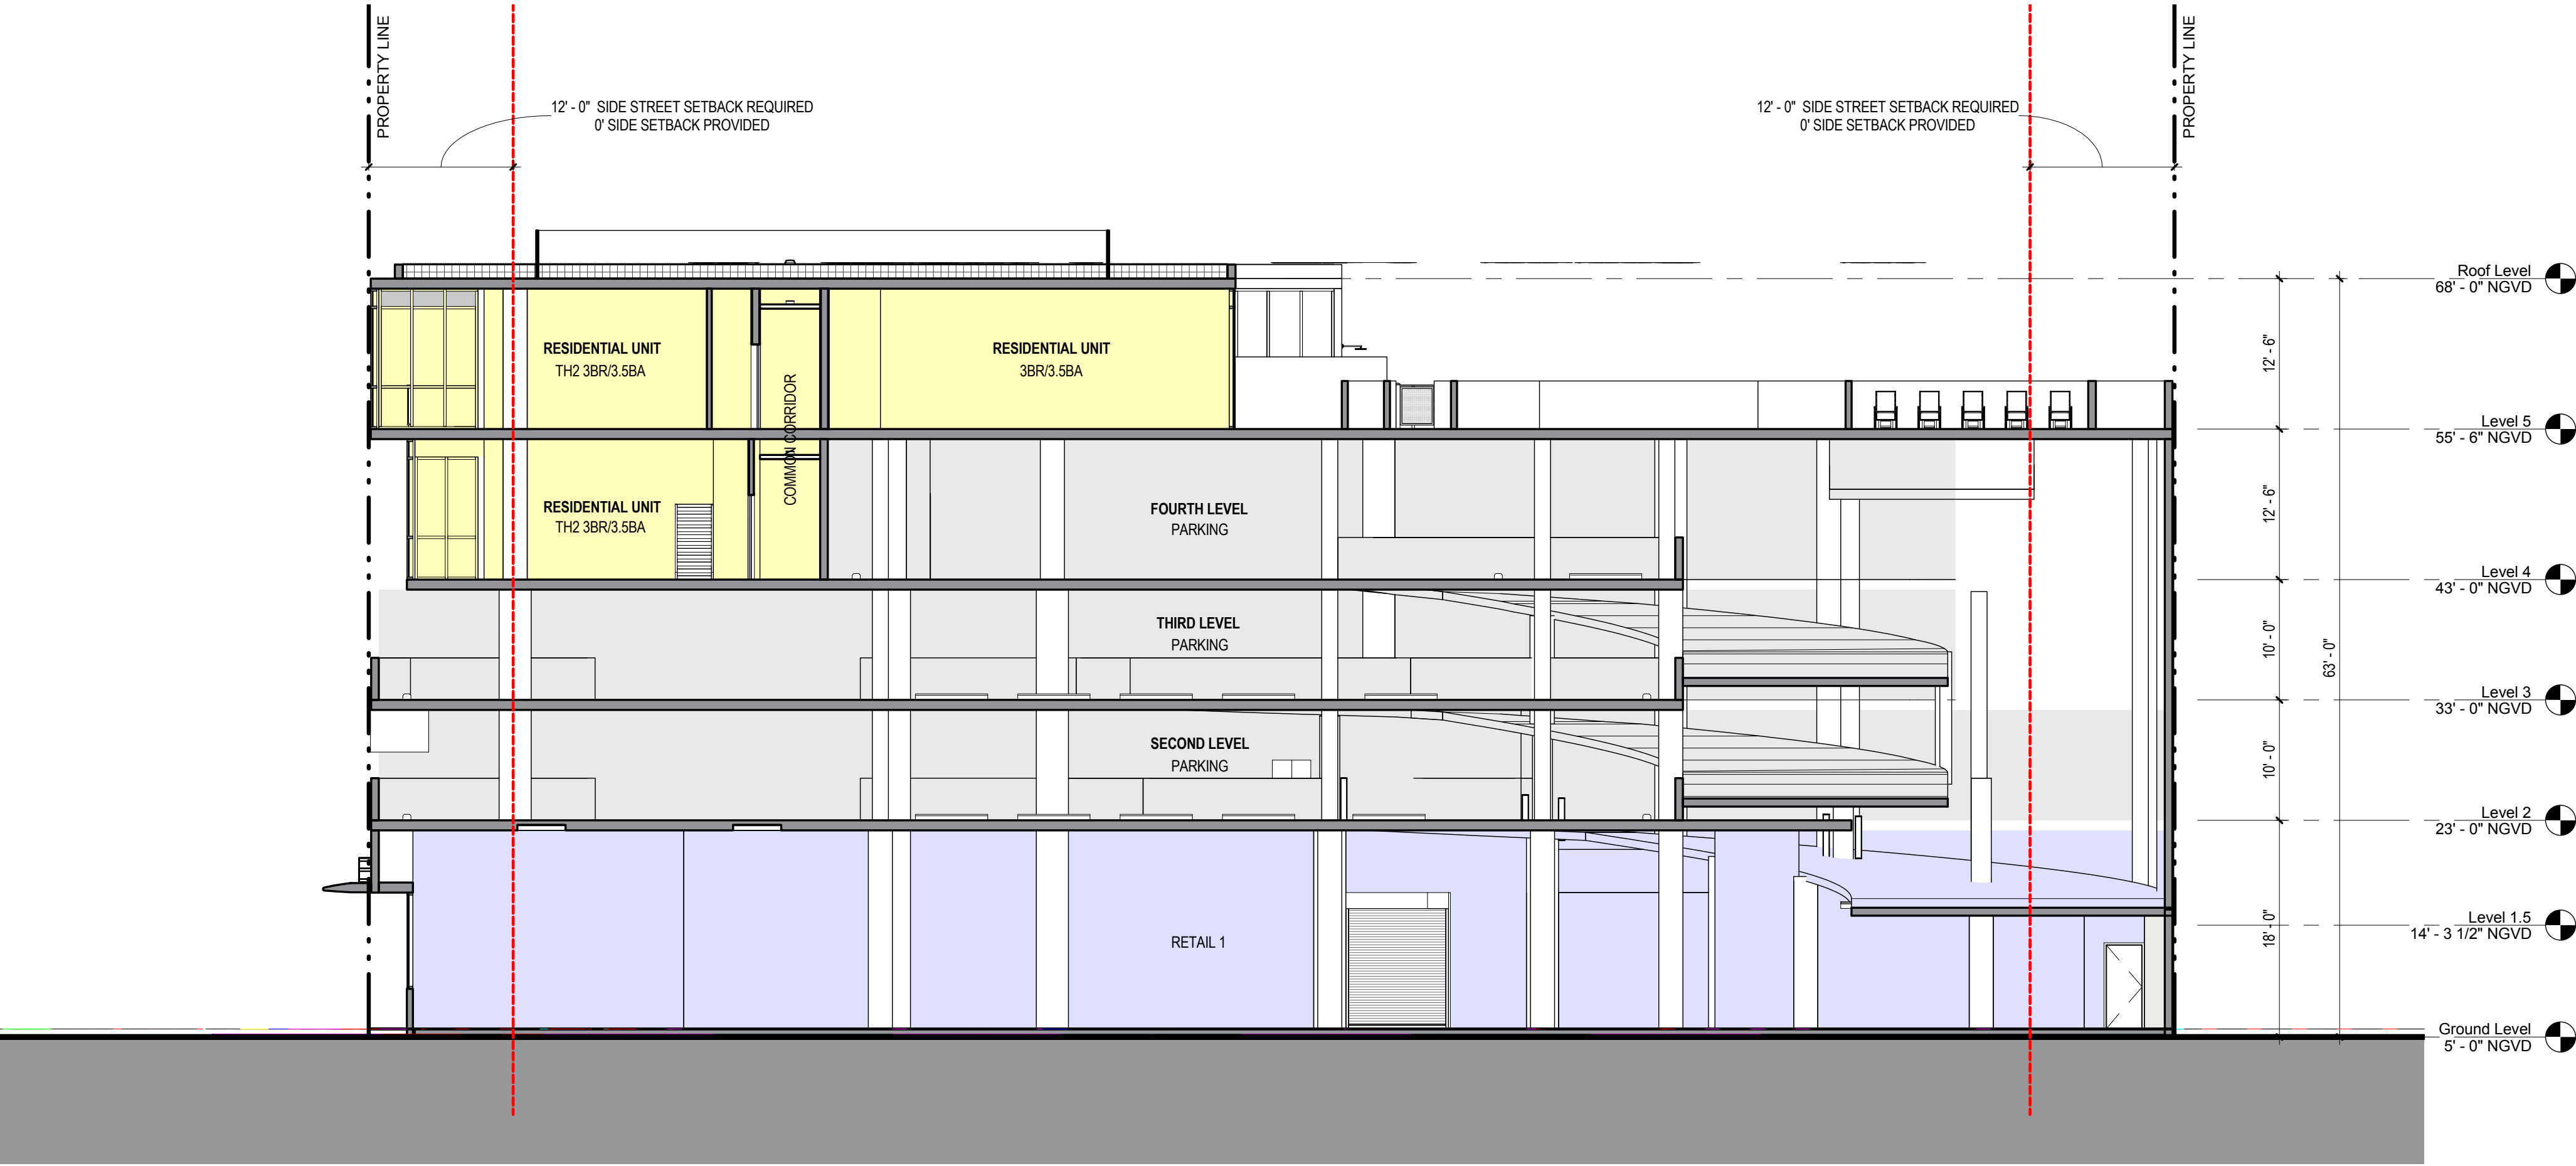

E-3B - SECTION
SCALE: 1/16" = 1'-0"

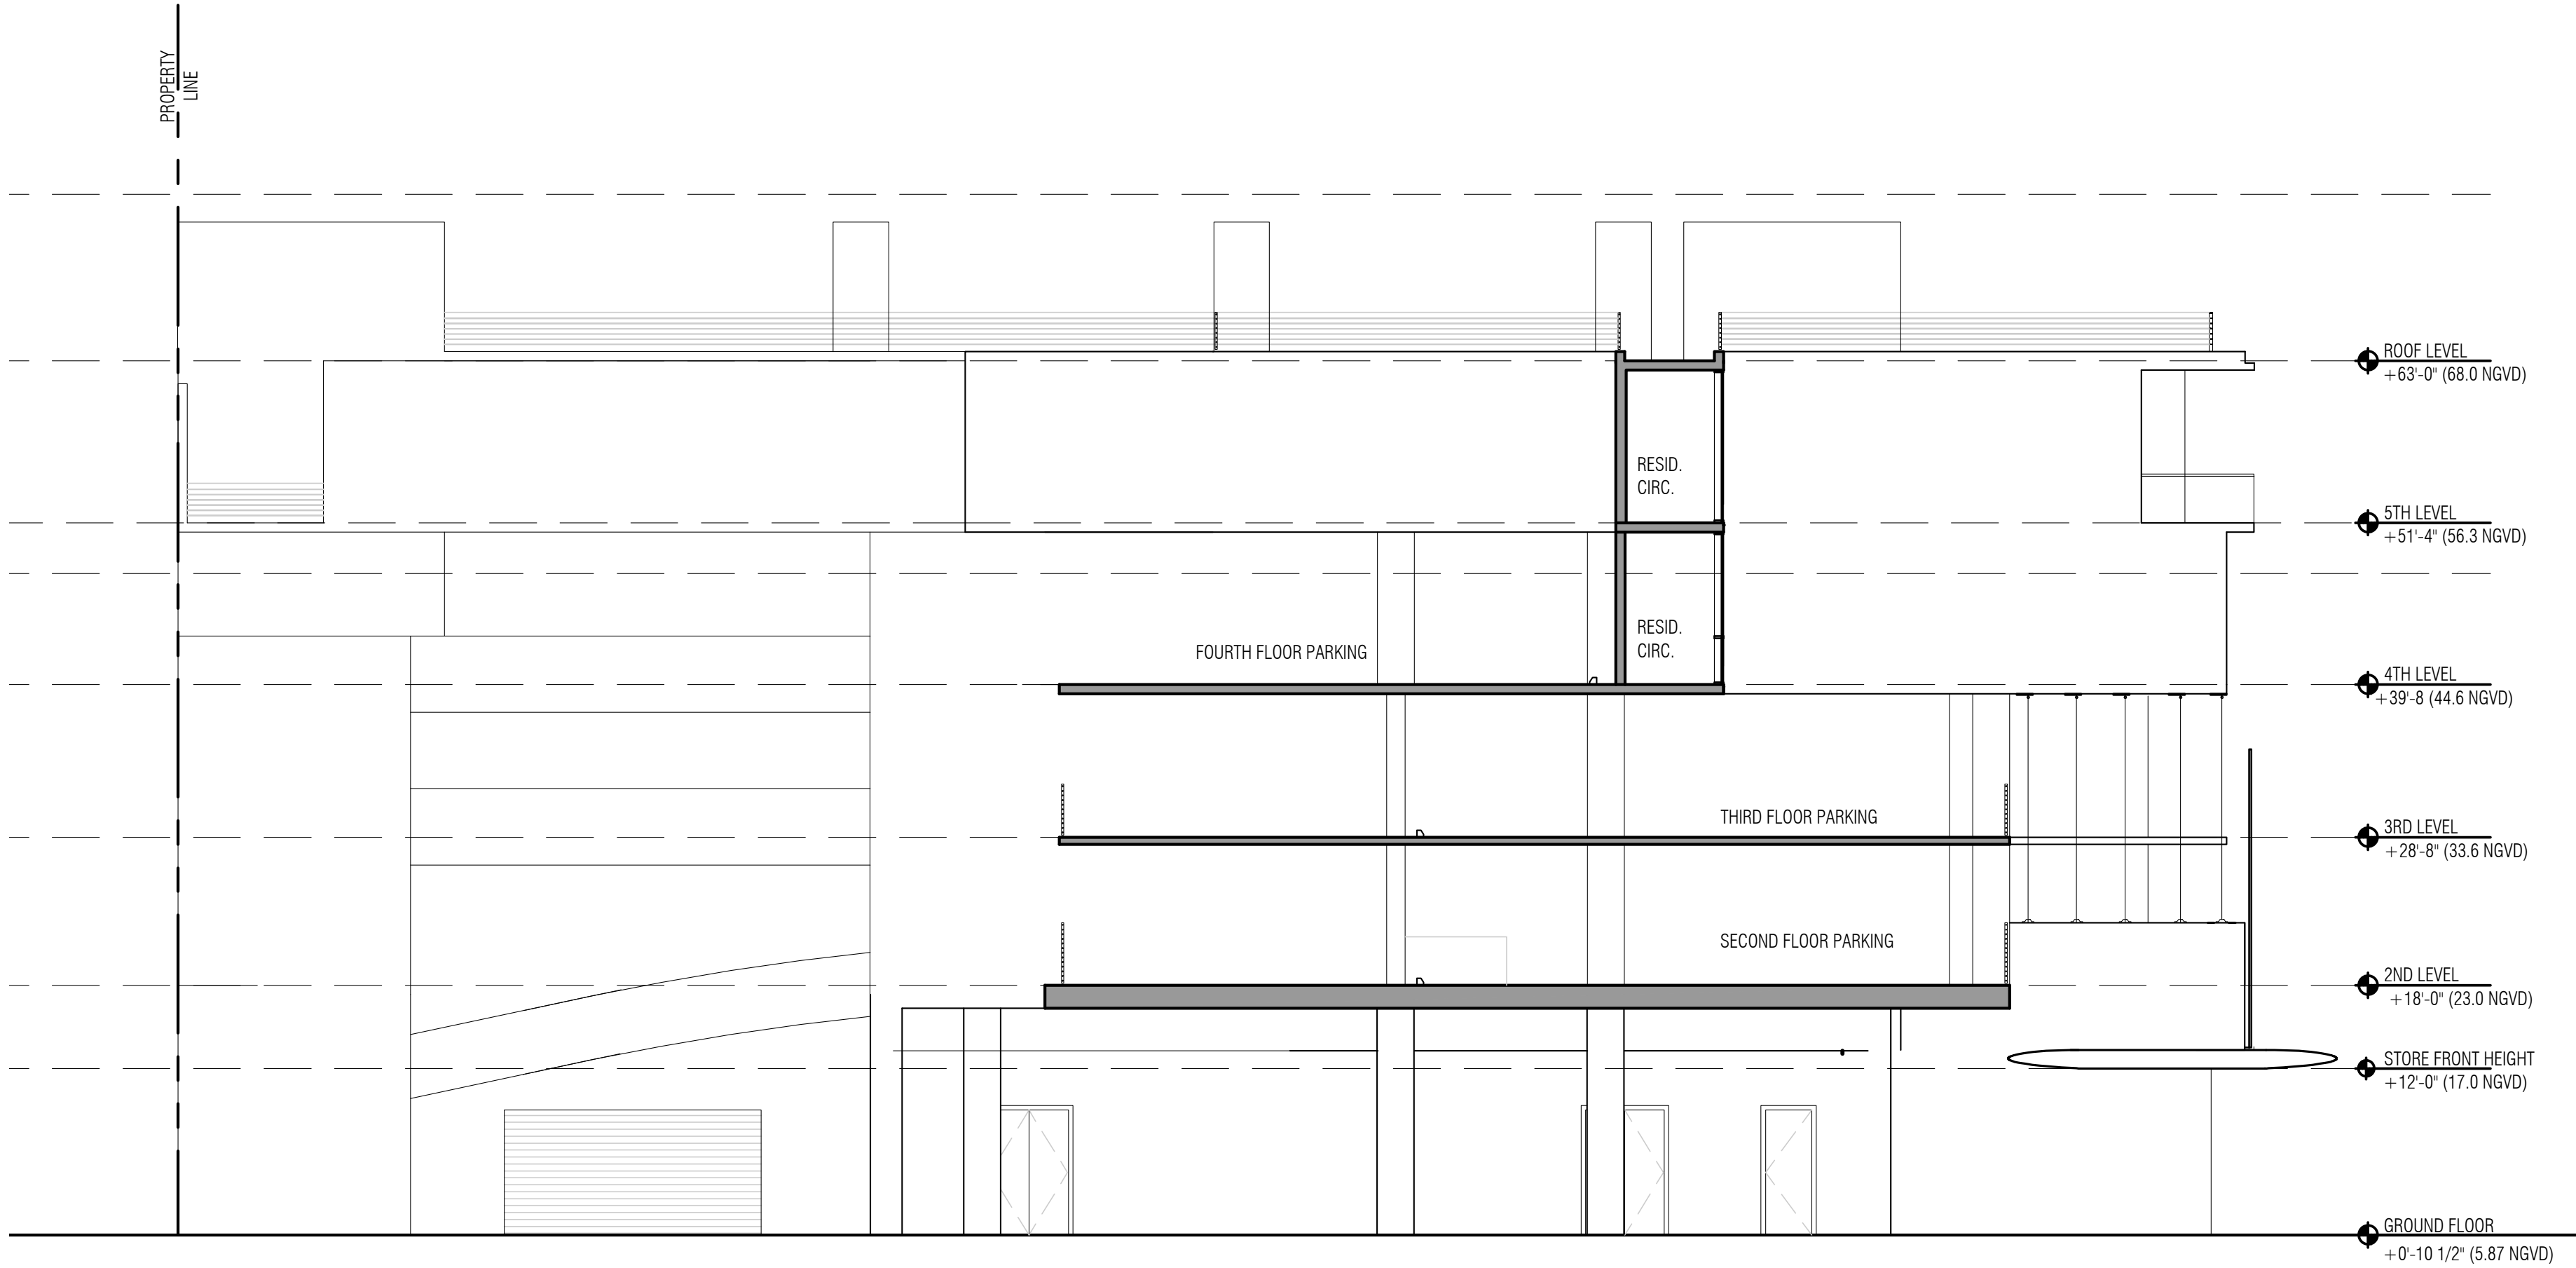

A-34 - SECTION
SCALE: 1/16" = 1'-0"

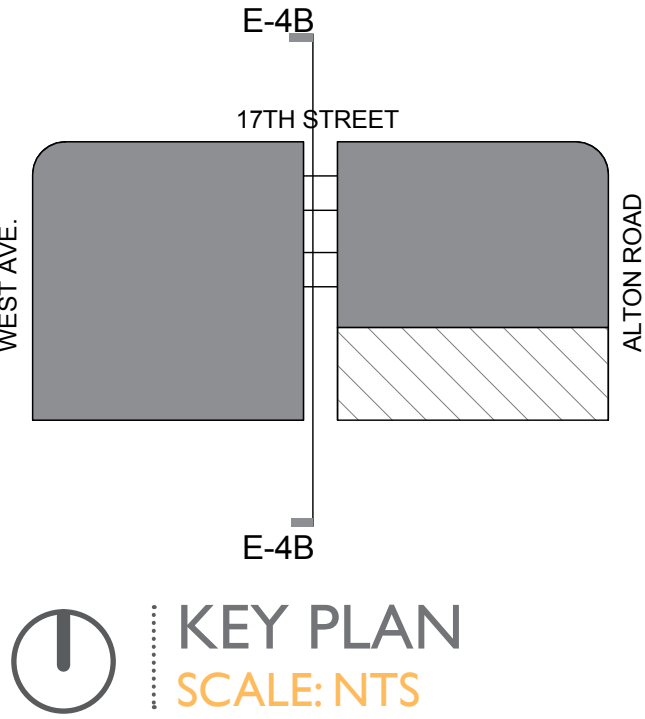

RESI FLOOR COMMON

BUILDING COMMON


RESIDENTIAL UNITS

BOH


PARKING GARAGE

AMENITY

RETAIL

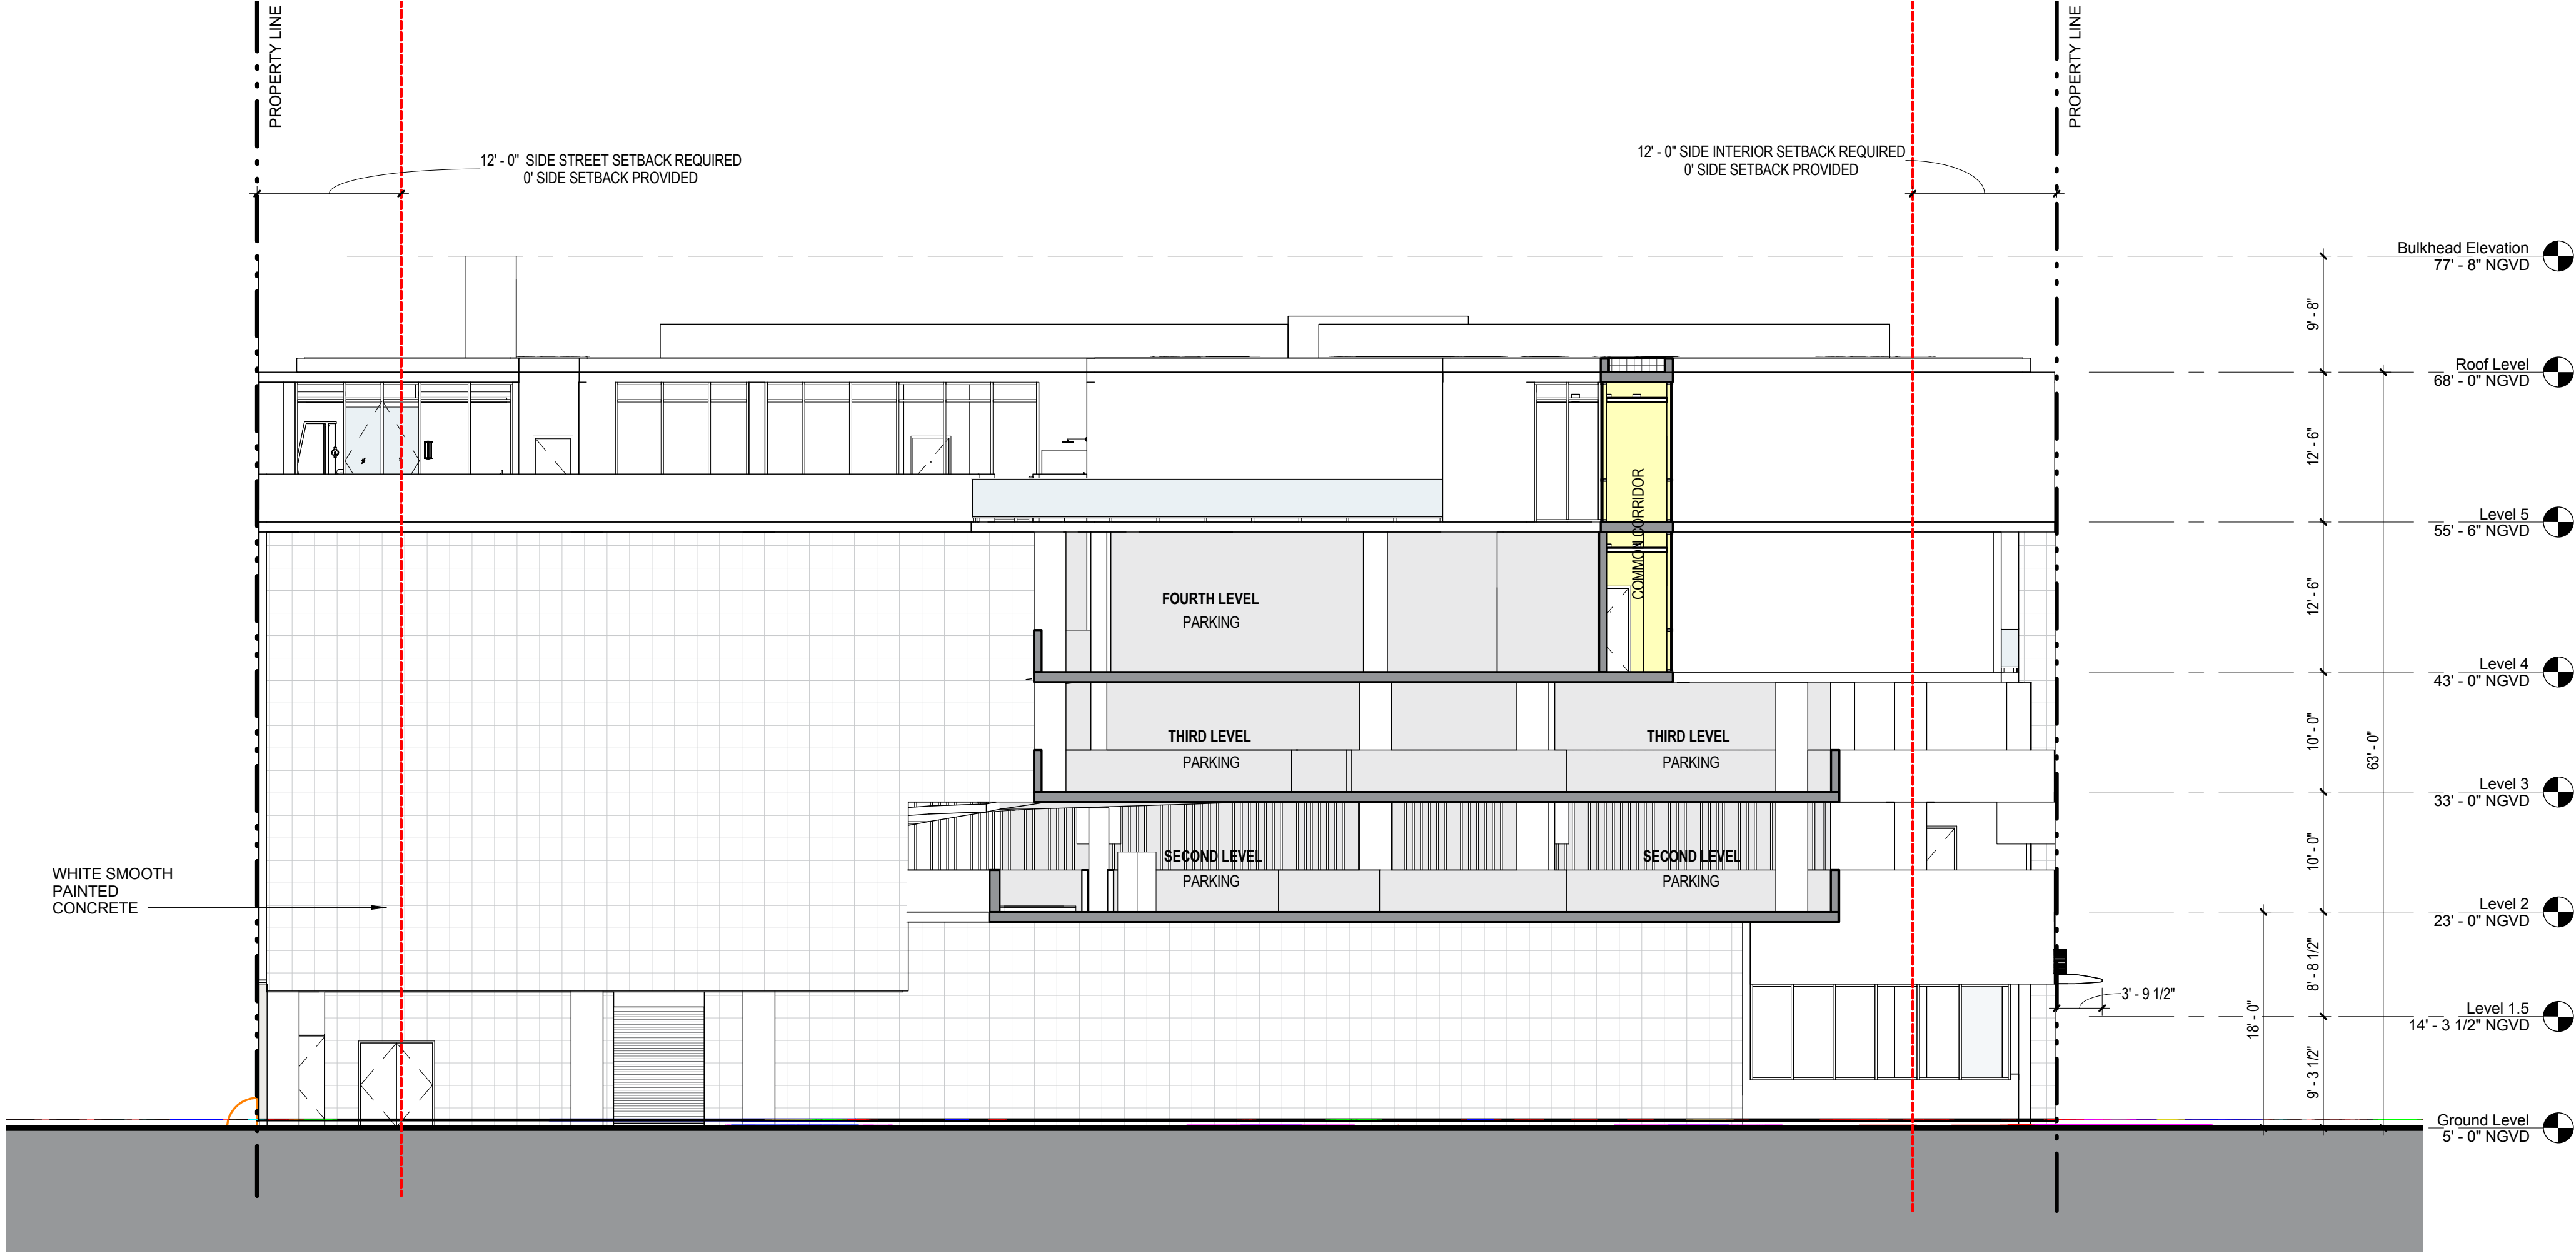

E-4B - SECTION
SCALE: 1/16" = 1'-0"

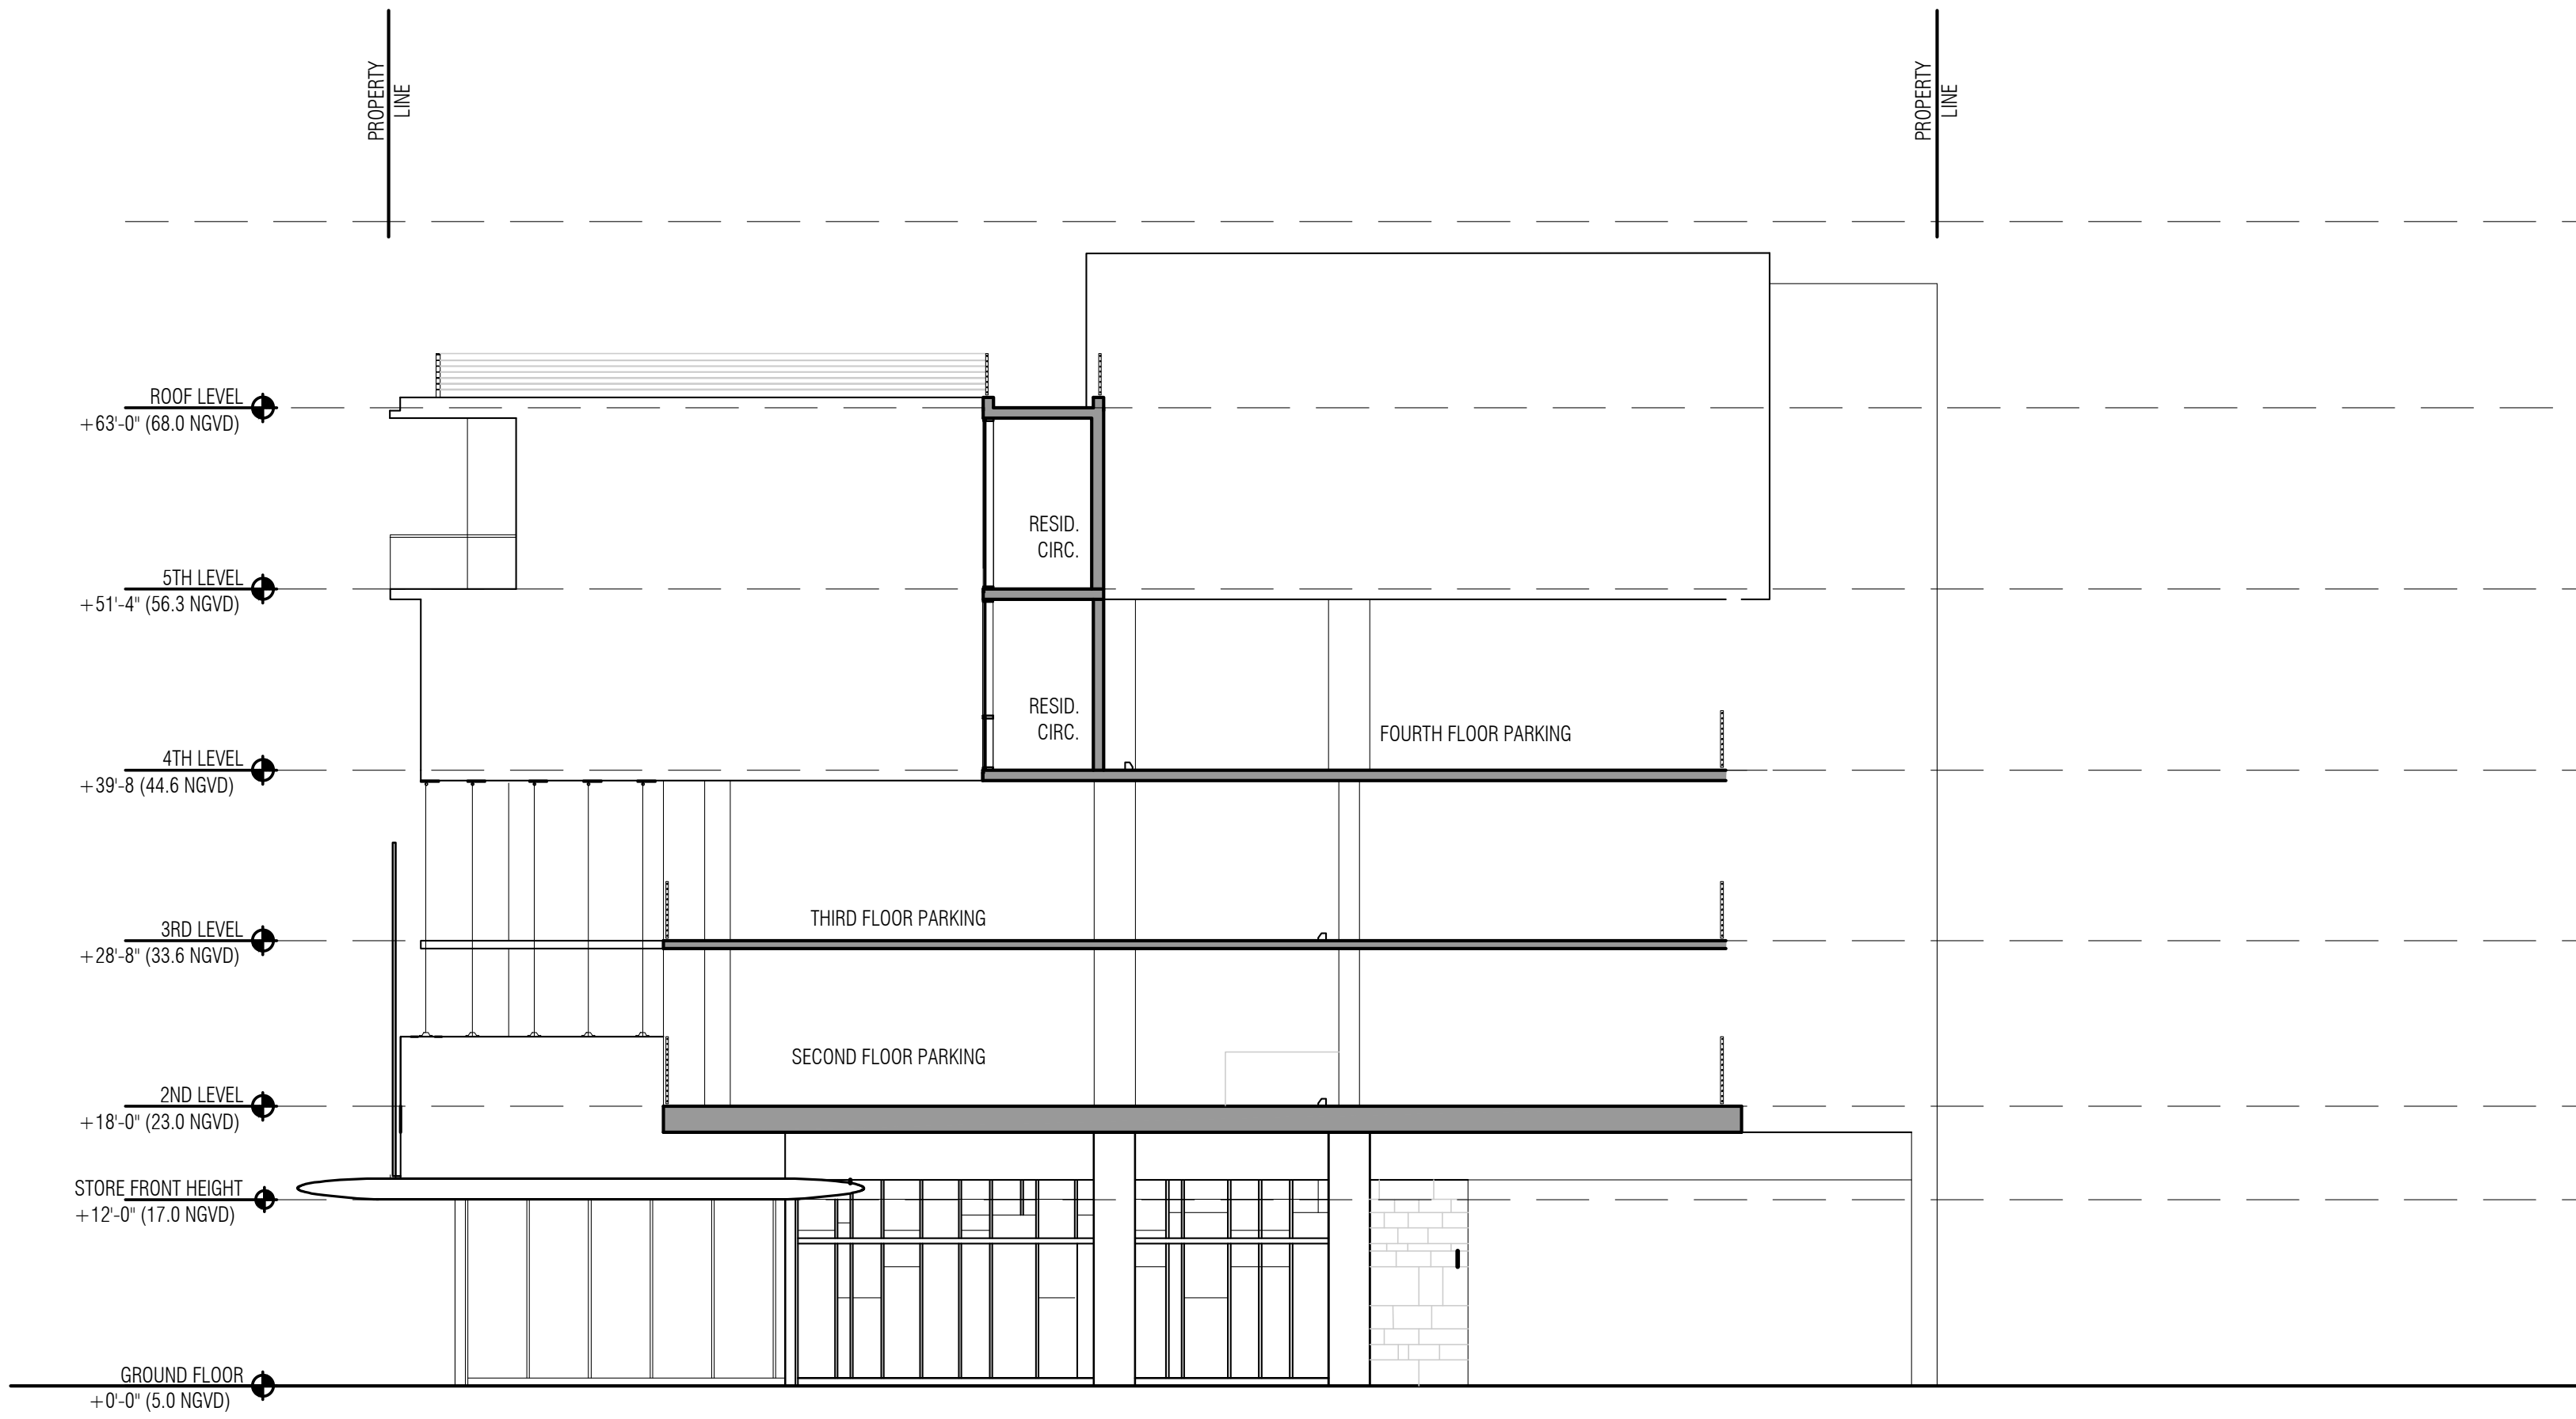

A-33 - SECTION
SCALE: 1/16" = 1'-0"