


NOT FOR CONSTRUCTION

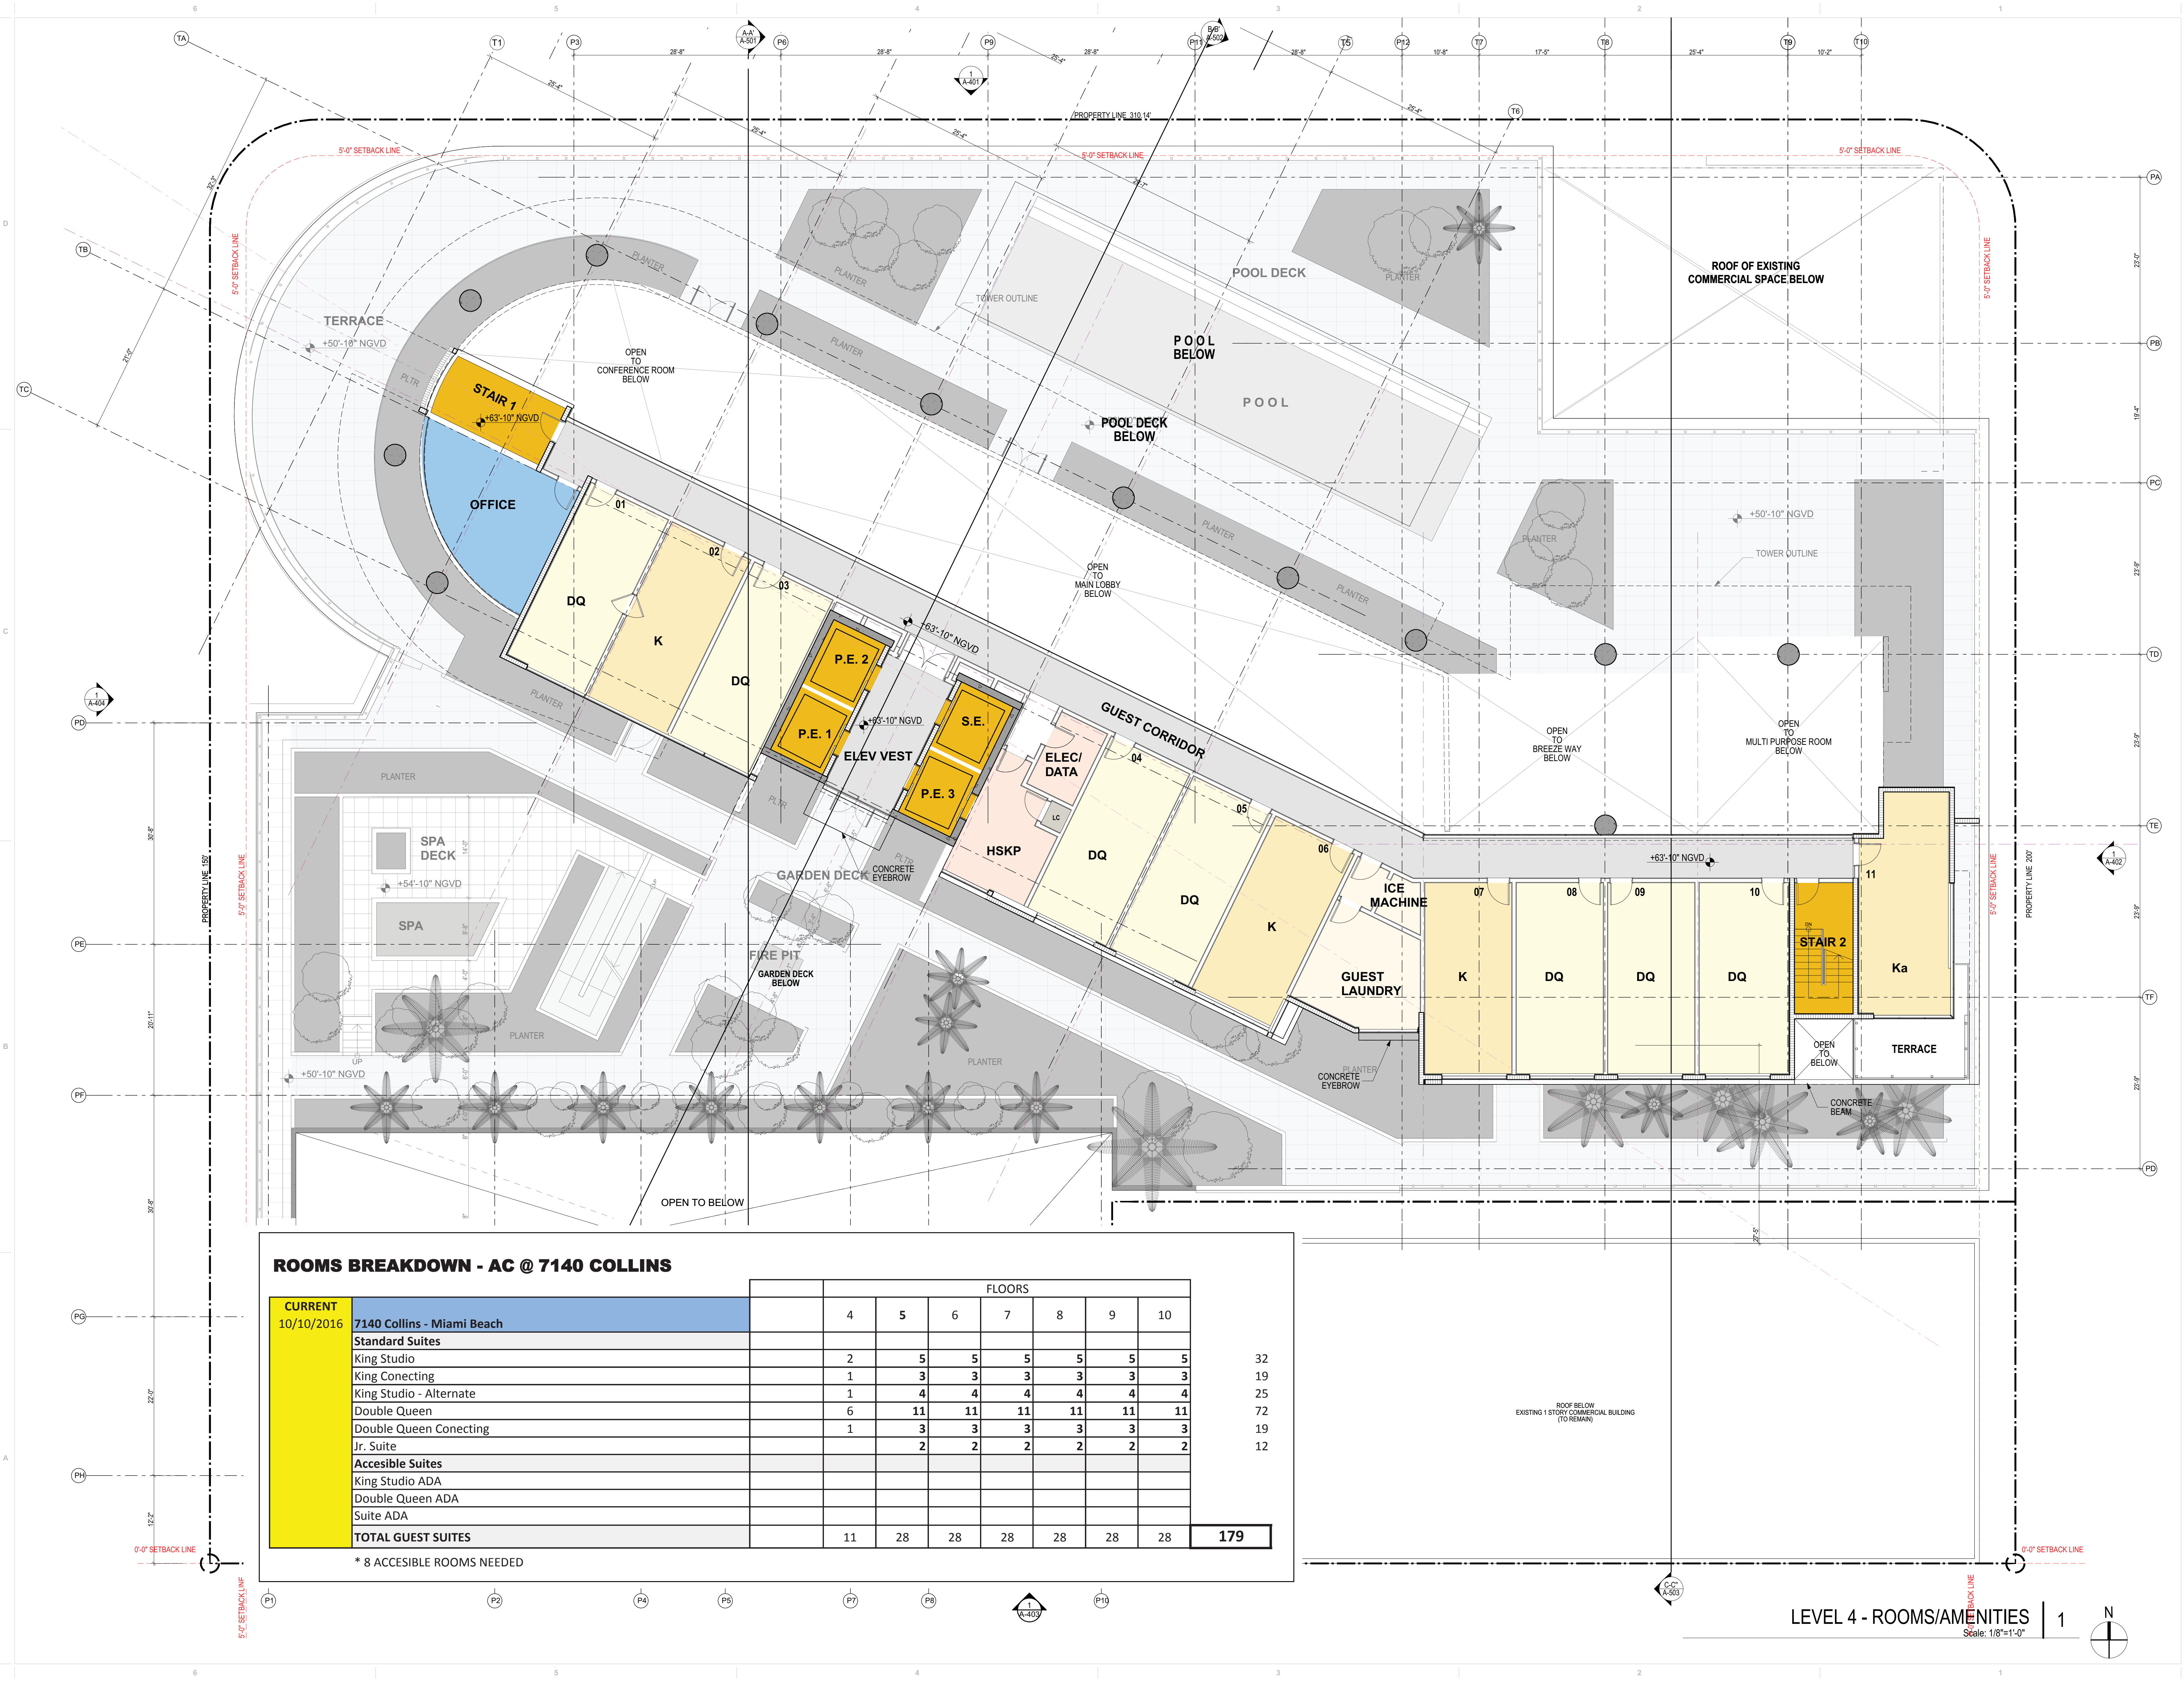

ROOMS BREAKDOWN - AC @ 7140 COLLINS

CURRENT 10/10/2016		FLOORS								
	7140 Collins - Miami Beach		4	5	6	7	8	9	10	
	Standard Suites									
	King Studio		2	5	5	5	5	5	5	32
	King Conecting		1	3	3	3	3	3	3	19
	King Studio - Alternate		1	4	4	4	4	4	4	25
	Double Queen		6	11	11	11	11	11	11	72
	Double Queen Conecting		1	3	3	3	3	3	3	19
	Jr. Suite			2	2	2	2	2	2	12
	Accesible Suites									
	King Studio ADA									
	Double Queen ADA									
Suite ADA										
TOTAL GUEST SUITES		11	28	28	28	28	28	28	28	179

* 8 ACESIBLE ROOMS NEEDED


CURRENT 10/10/2016	7140 Collins - Miami Beach	FLOORS								
		4	5	6	7	8	9	10		
	Standard Suites									
	King Studio	2	5	5	5	5	5	5	32	
	King Connecting	1	3	3	3	3	3	3	19	
	King Studio - Alternate	1	4	4	4	4	4	4	25	
	Double Queen	6	11	11	11	11	11	11	72	
	Double Queen Connecting	1	3	3	3	3	3	3	19	
	Jr. Suite		2	2	2	2	2	2	12	
	Accessible Suites									
King Studio ADA										
Double Queen ADA										
Suite ADA										
TOTAL GUEST SUITES		11	28	28	28	28	28	28	179	

* 8 ACESIBLE ROOMS NEEDED


* 8 ACCESIBLE ROOMS NEEDED

TYPICAL LEVELS - 5th. THRU 10th

Scale: 1/8"=1'-0"

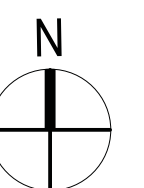

NOT FOR CONSTRUCTION

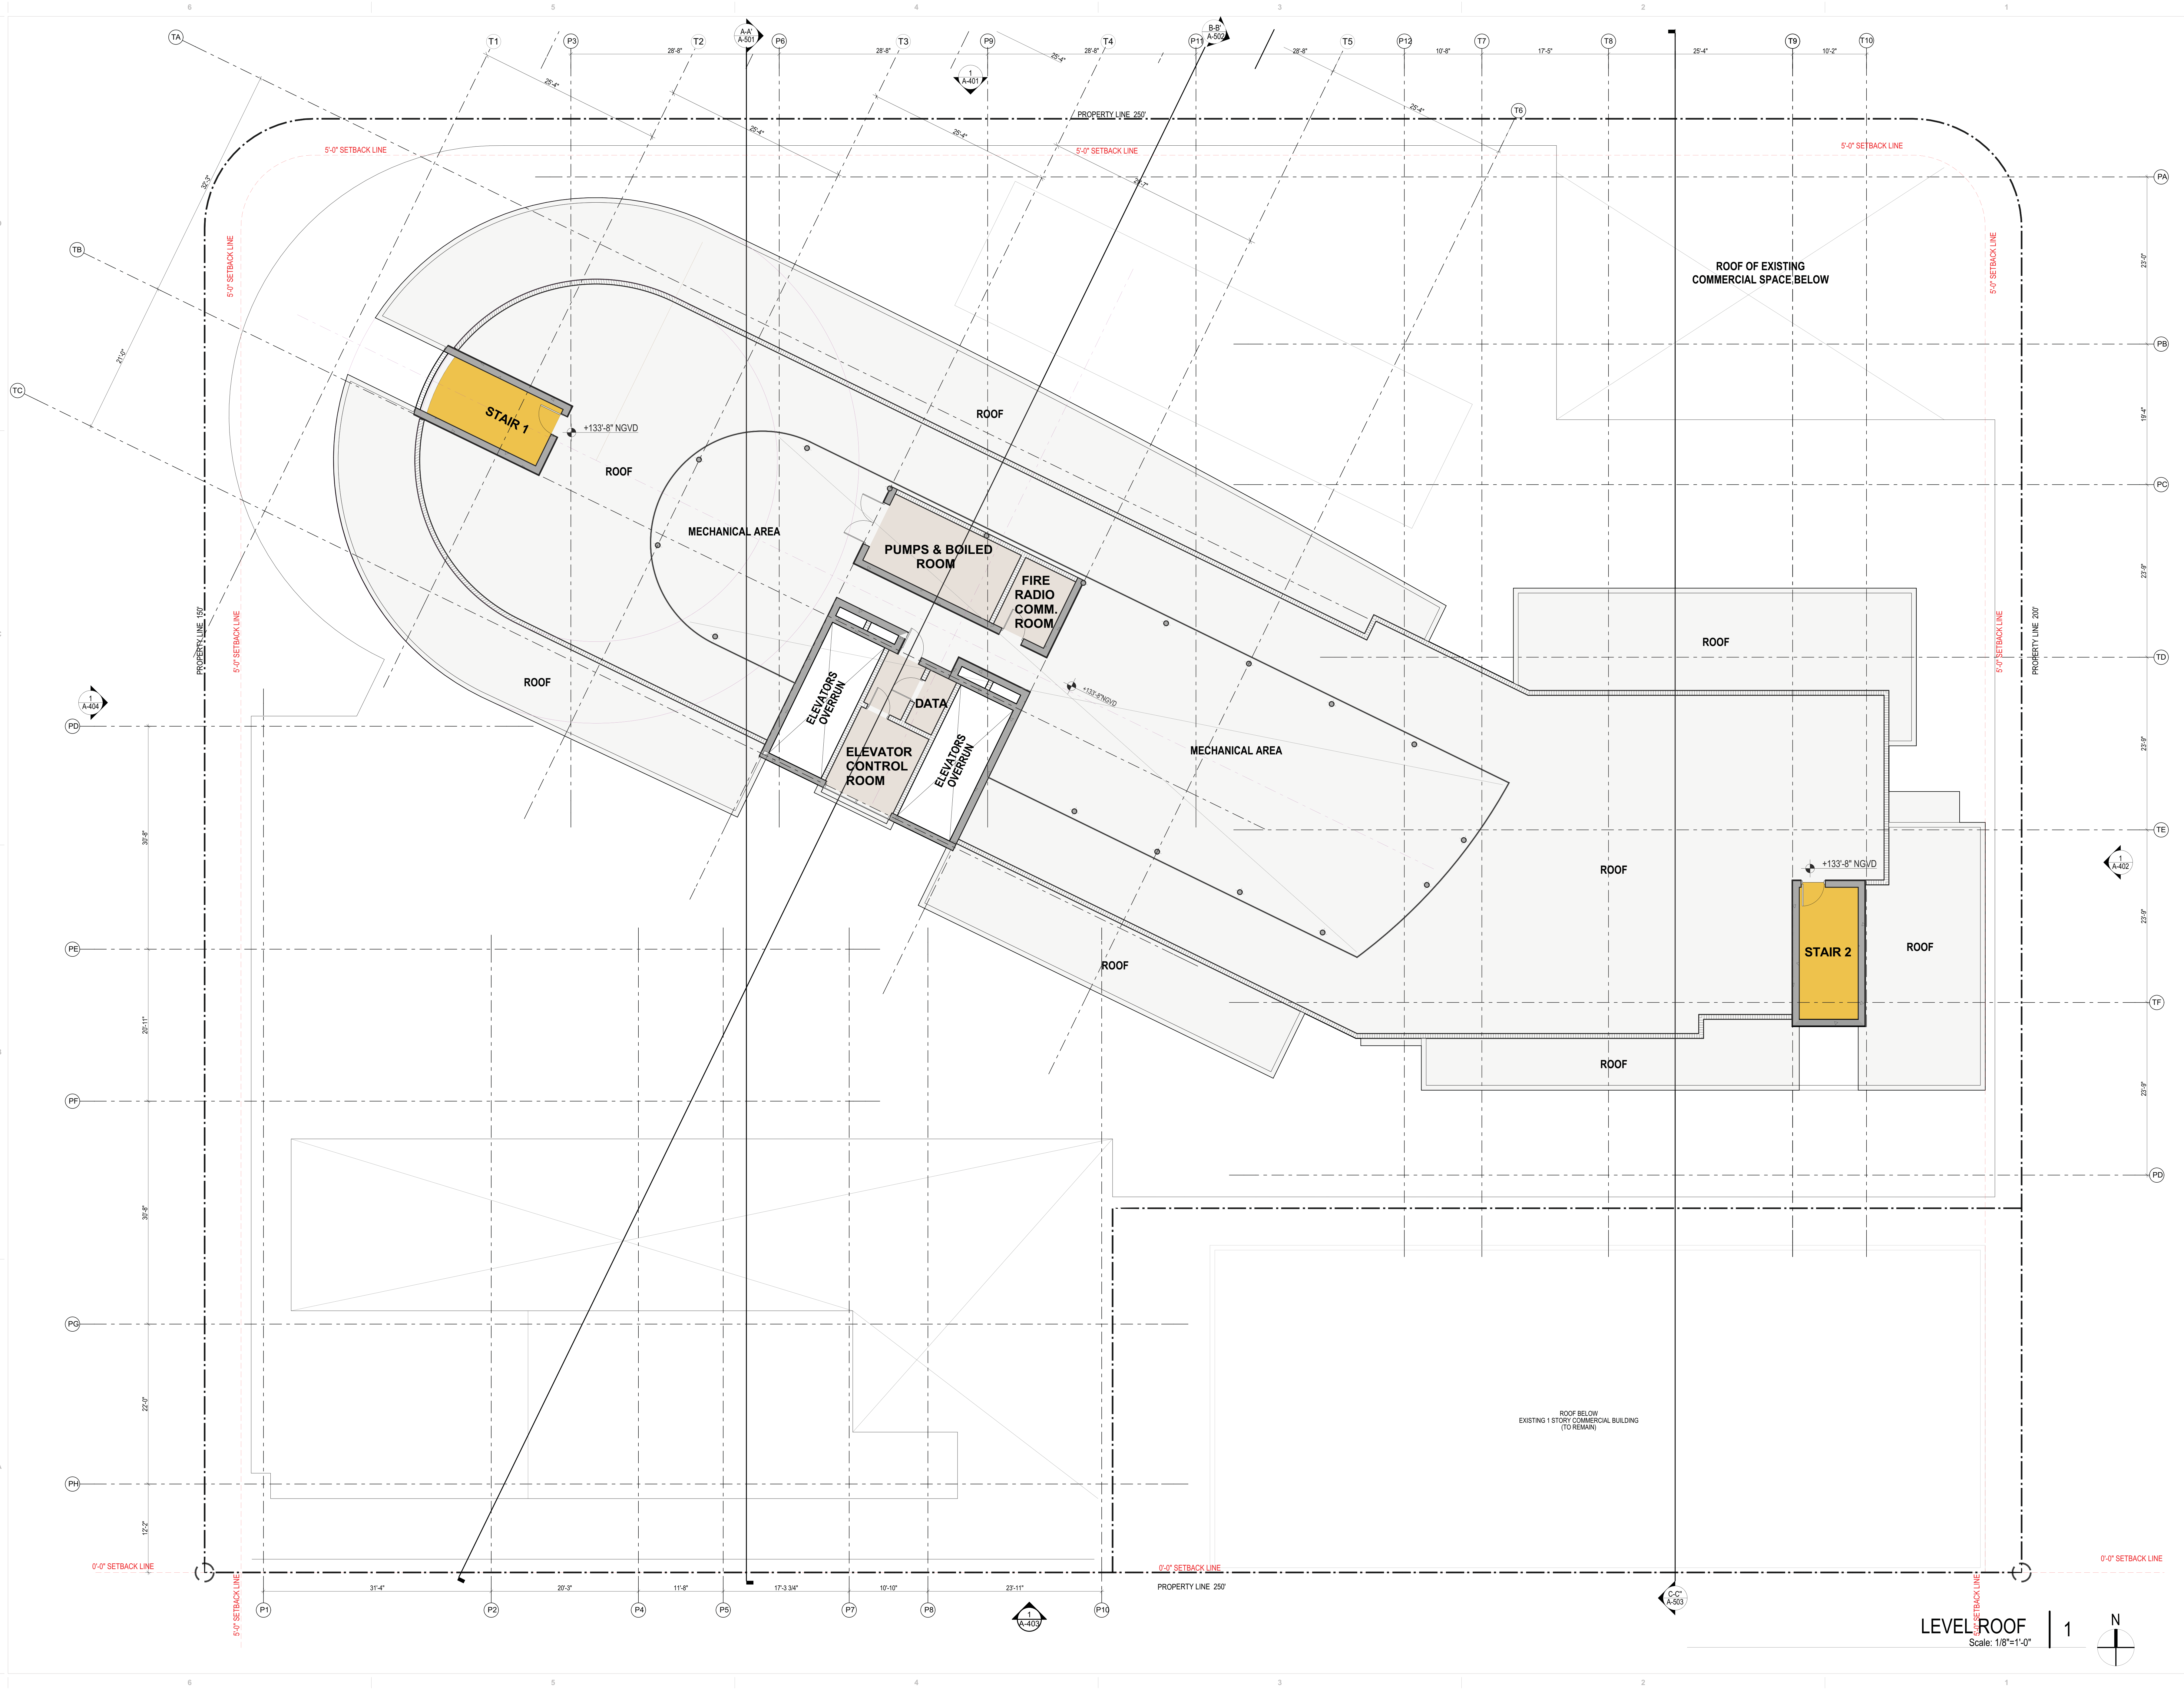

revuelta

architecture
international

Miami

Santiago, Chile

revuelta-
architecture.com

2950 SW 27TH AVE
SUITE 110
MIAMI, FL 33135
T: 305.550.5000
F: 305.550.5040

Project

72+ COLLINS HOTEL

7140 Collins Avenue
Miami Beach, FL 33141

Permit Revisions

Owner Information

RETI

9537 Harding Avenue
Surfside, Florida 33154

(305) 867-6344

Consultant

Design by

Luis O. Revuelta

AR-0007972

ZONING REVISION

Date
10.17.16

Scale
AS SHOWN
Project No.
1505
Sheet Name
ROOF
Sheet No.

A-106



