



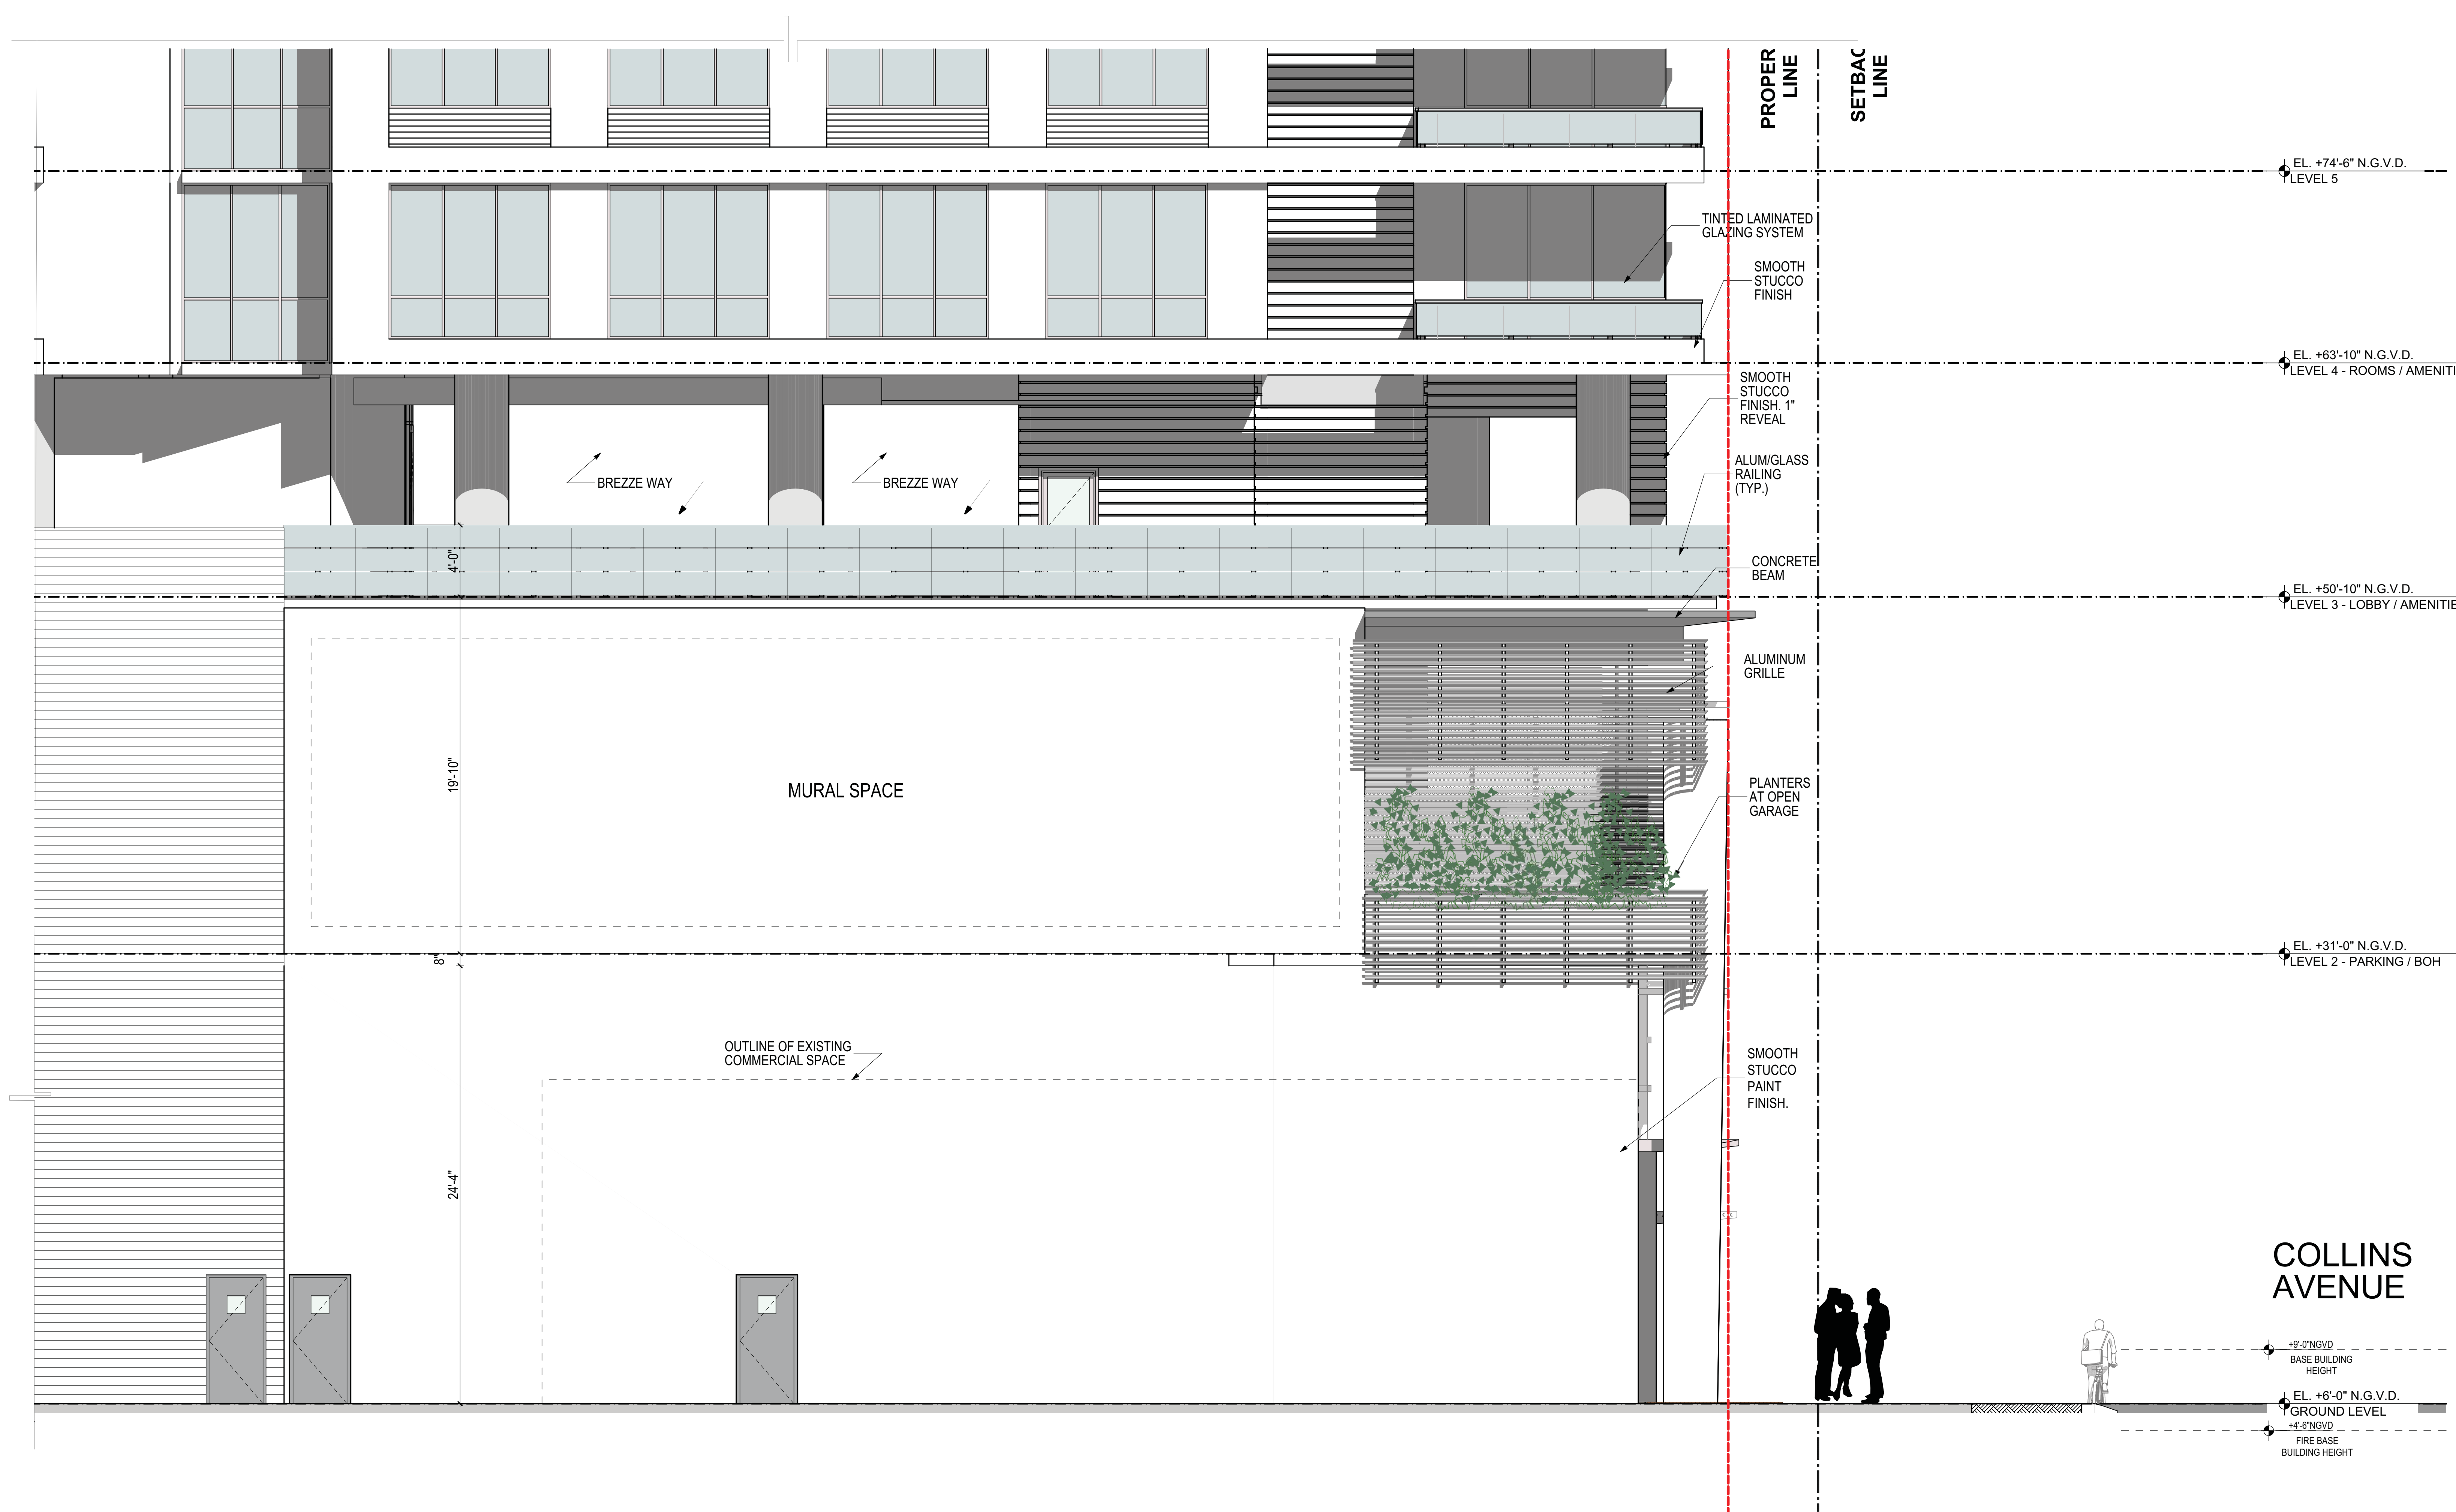

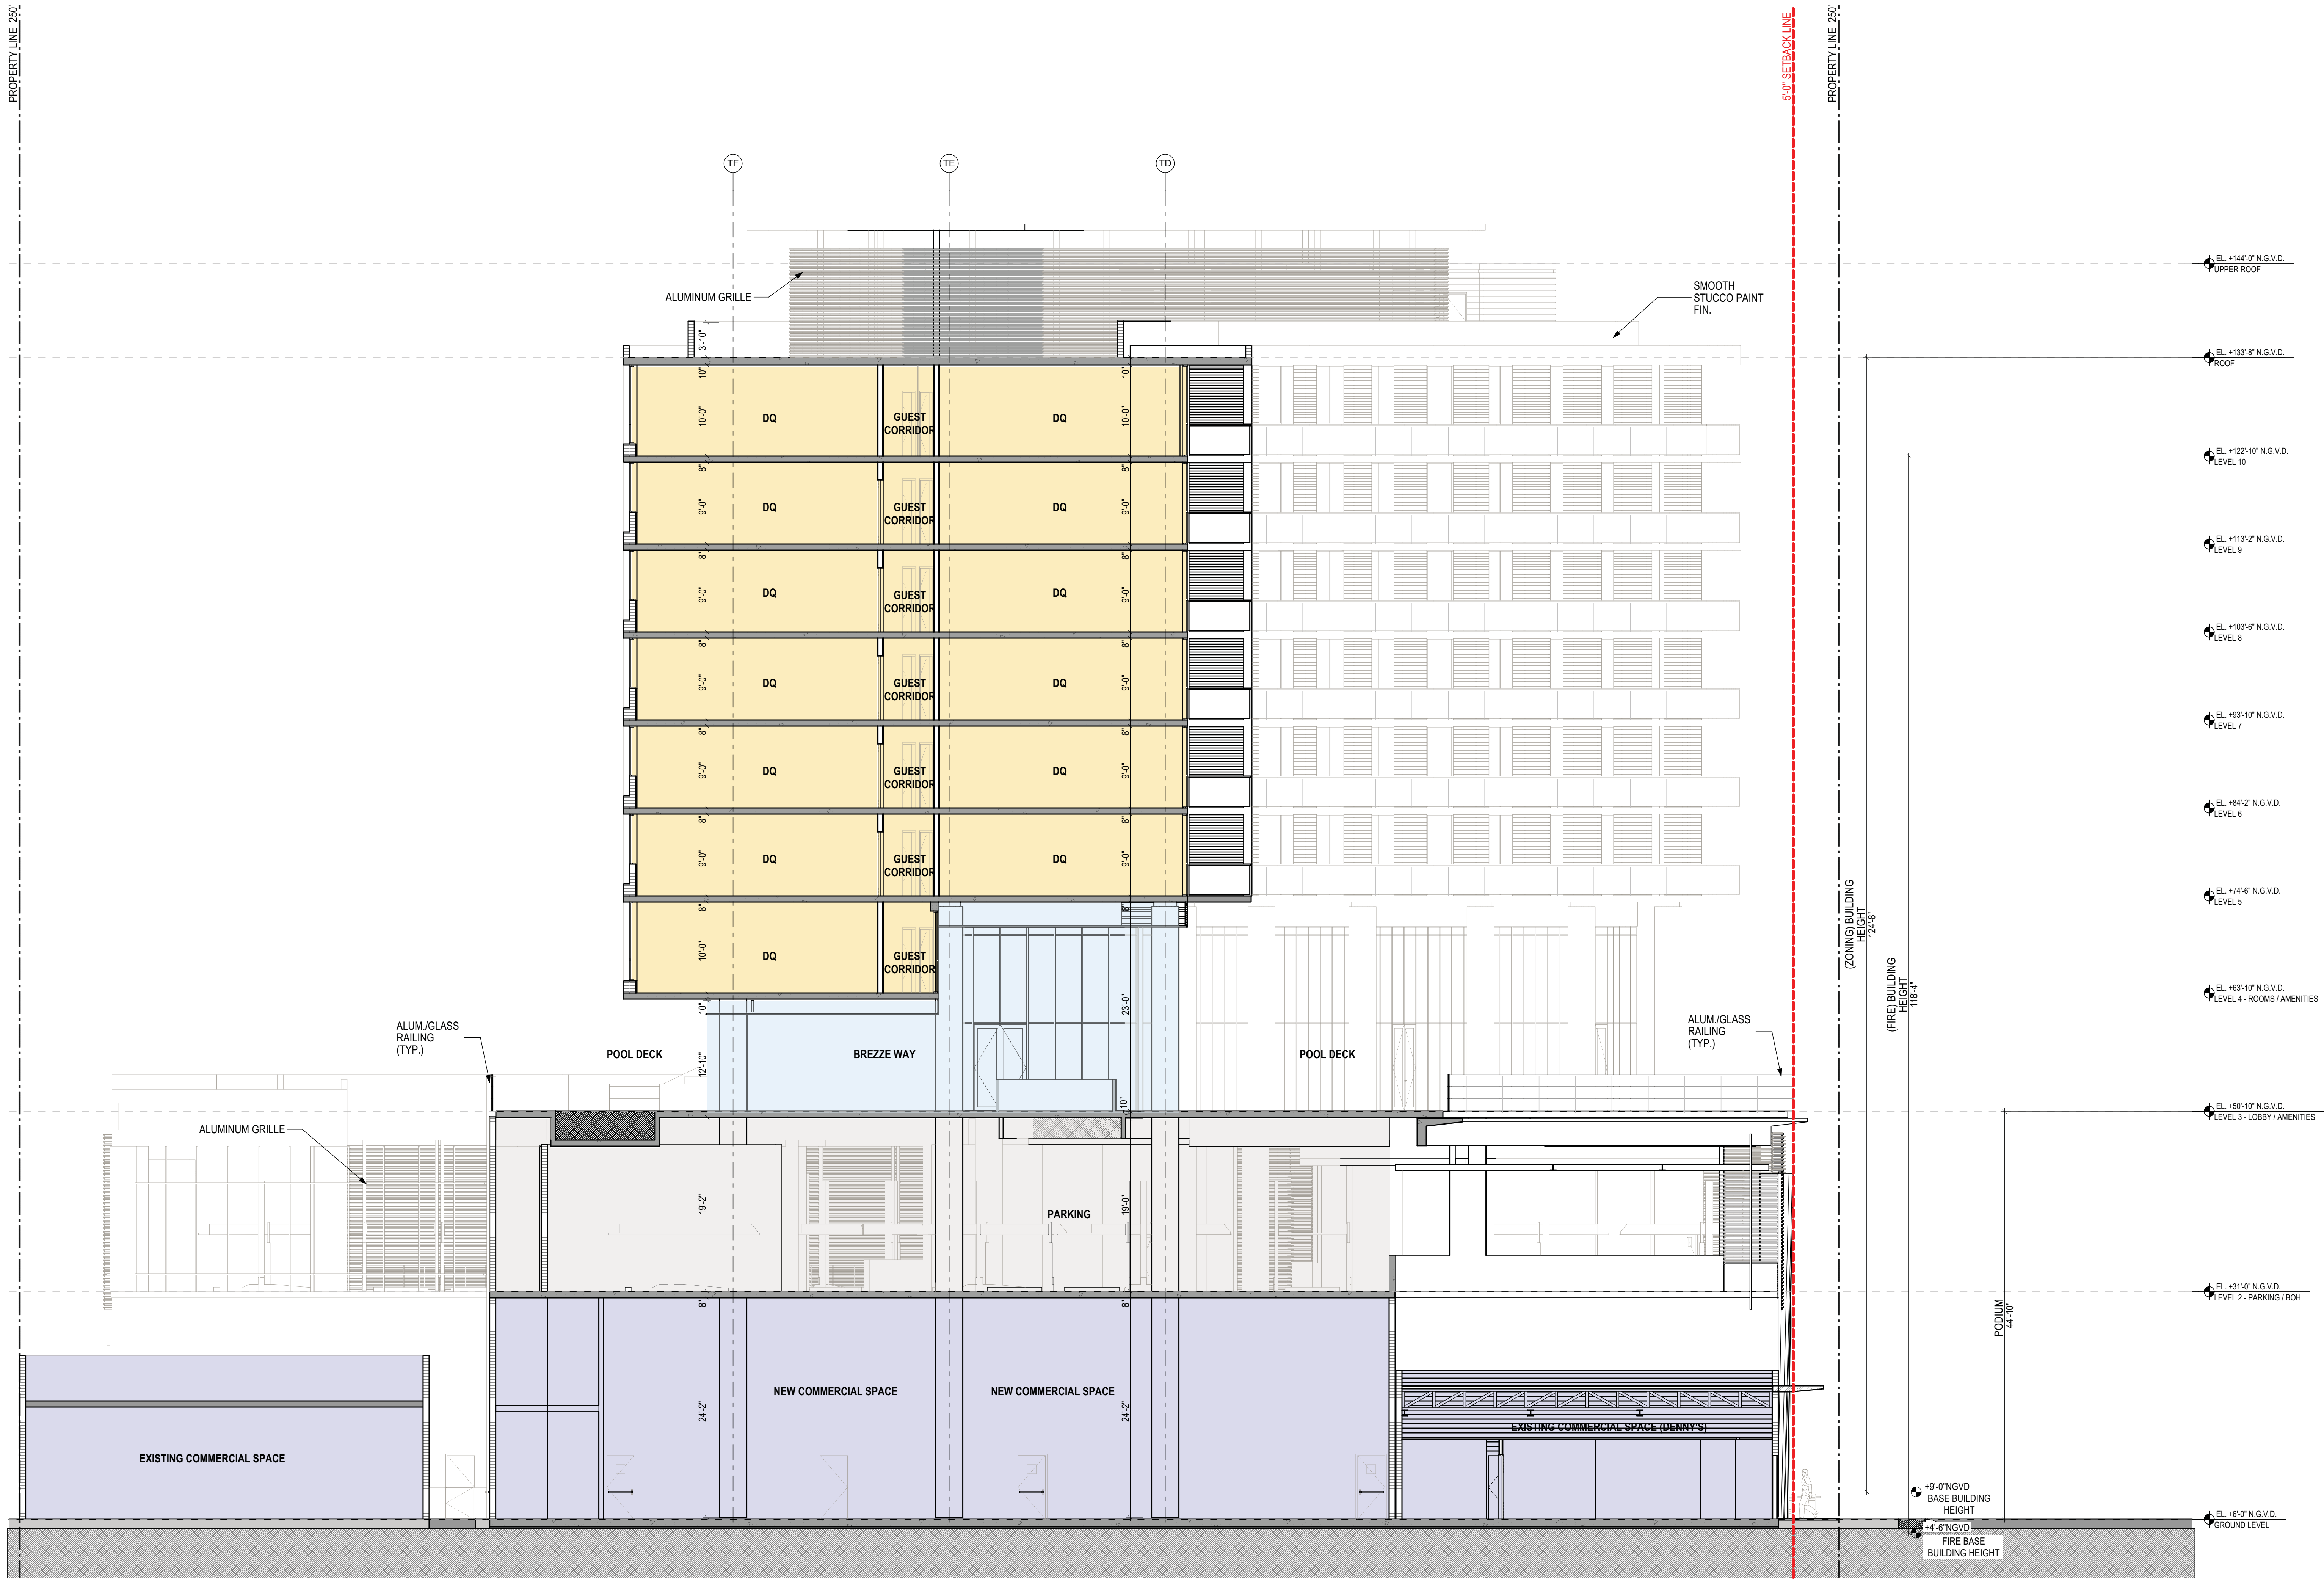

SECTION A-A'
SCALE 1/8"=1'-0"



Permit Revisions

Consultant

Luis O. Revuelta
AR-0007972

Date
10.17.16

Sheet Name
CTIONS - DENNY'S CORNER
Sheet No.

