


2

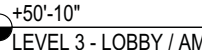

1


D

C

B

A

NOT FOR CONSTRUCTION

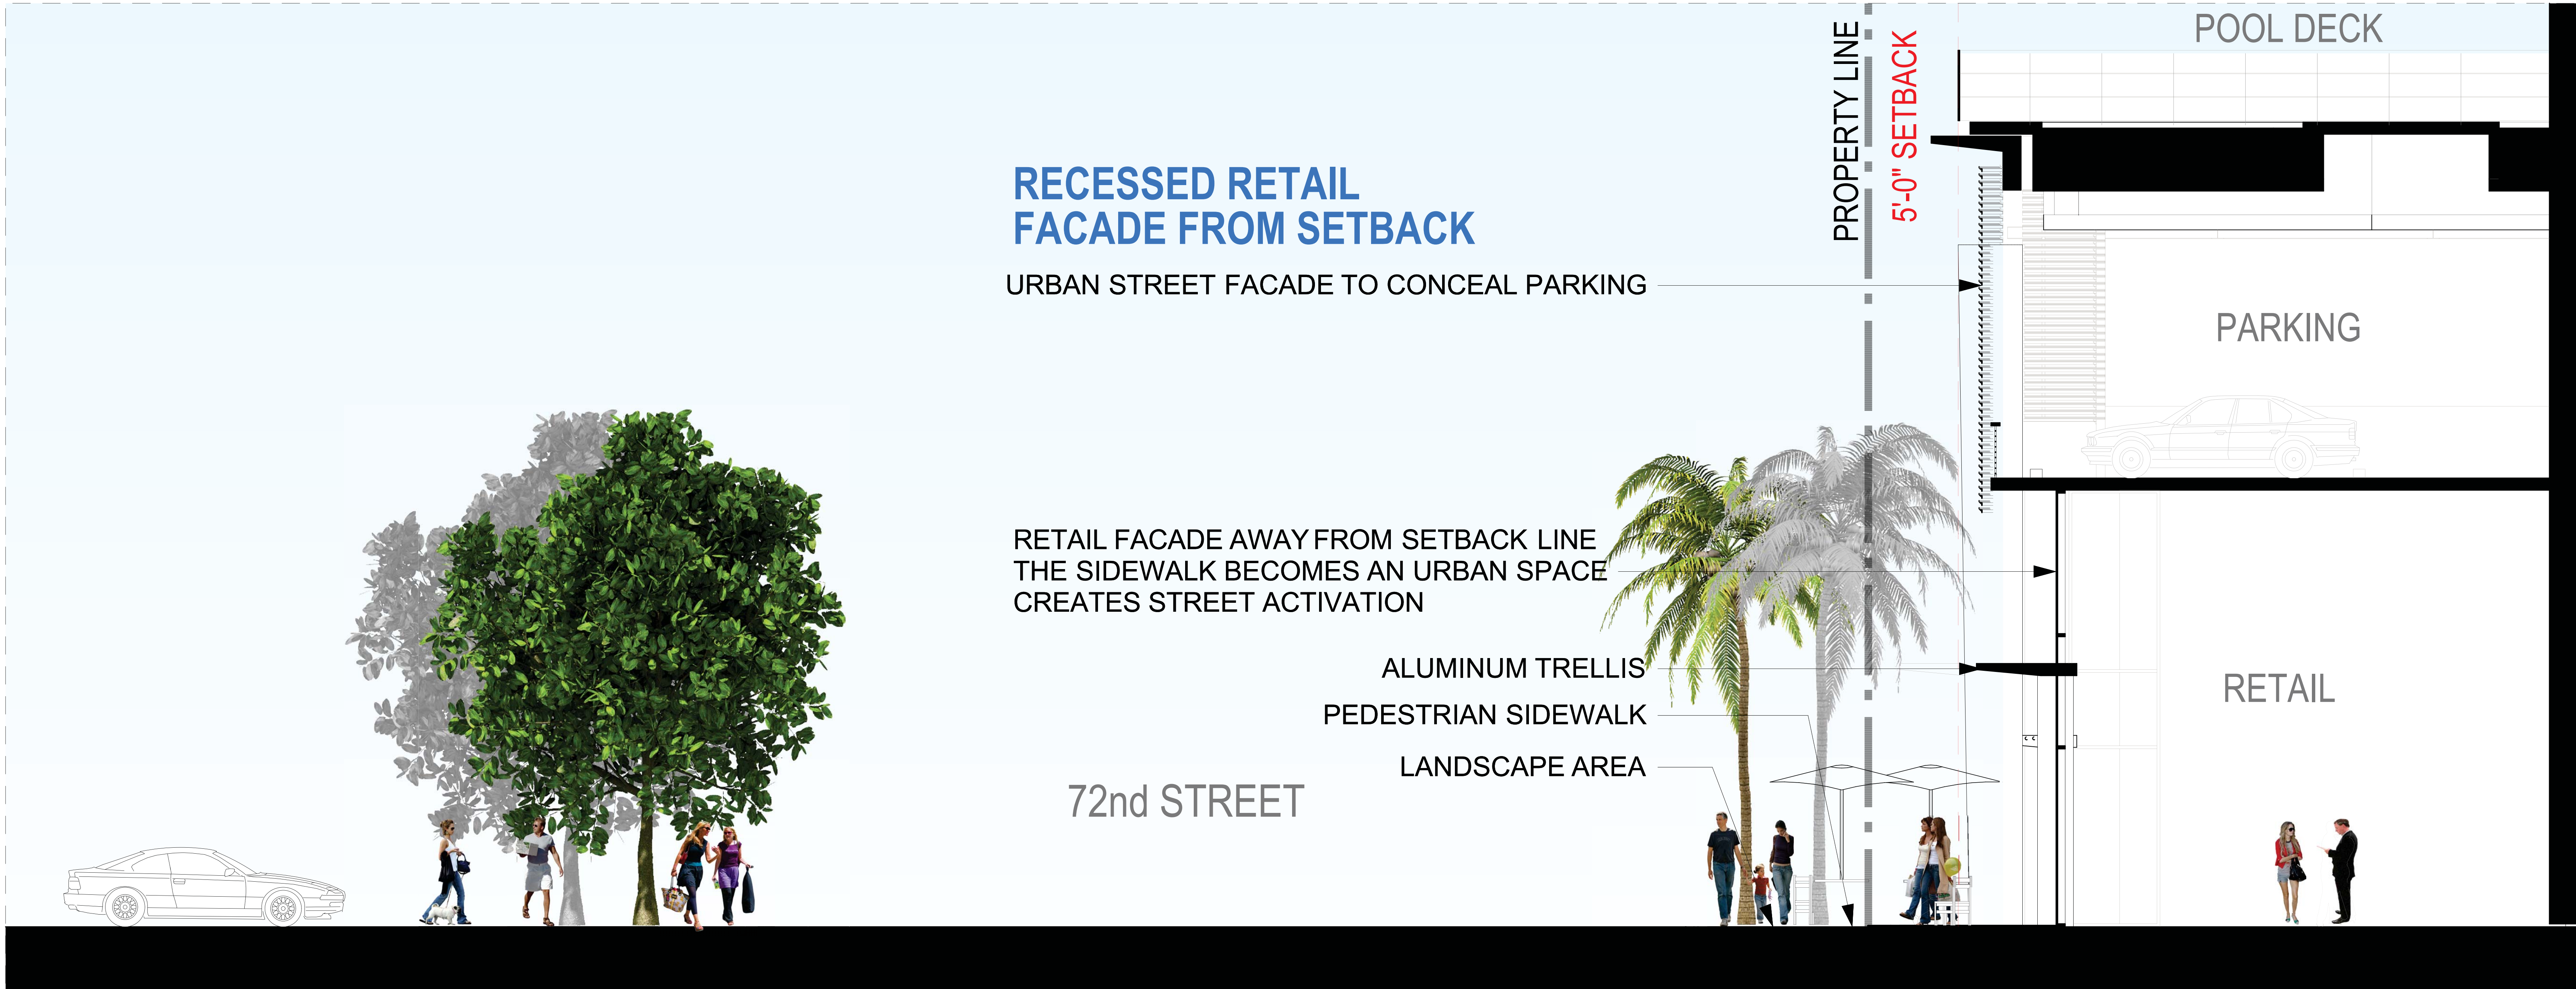


CONTEXTUAL PARTIAL SECTION
72ND STREET

SCALE 1/8"=1'-0"

1


NOT FOR CONSTRUCTION

This drawing is the property of Revuelta Architecture International, P.A. and may not be reproduced, stored in a retrieval system, or transmitted in any form or by any means, electronic, mechanical, photocopying, recording, or by any information storage and retrieval system, without the prior written permission of Revuelta Architecture International, P.A. The Contractor shall verify the accuracy of the information provided by the owner and shall be responsible for its use. Revuelta Architecture International, P.A. is not responsible for the accuracy of the information provided by the owner. Drawings Not to be Scaled. File: BIM_Series_001_BIM_Series_11_BIM_Series_1140_COLLINS_AVE_72x COLLINS_AVE - By: 10/26/2016

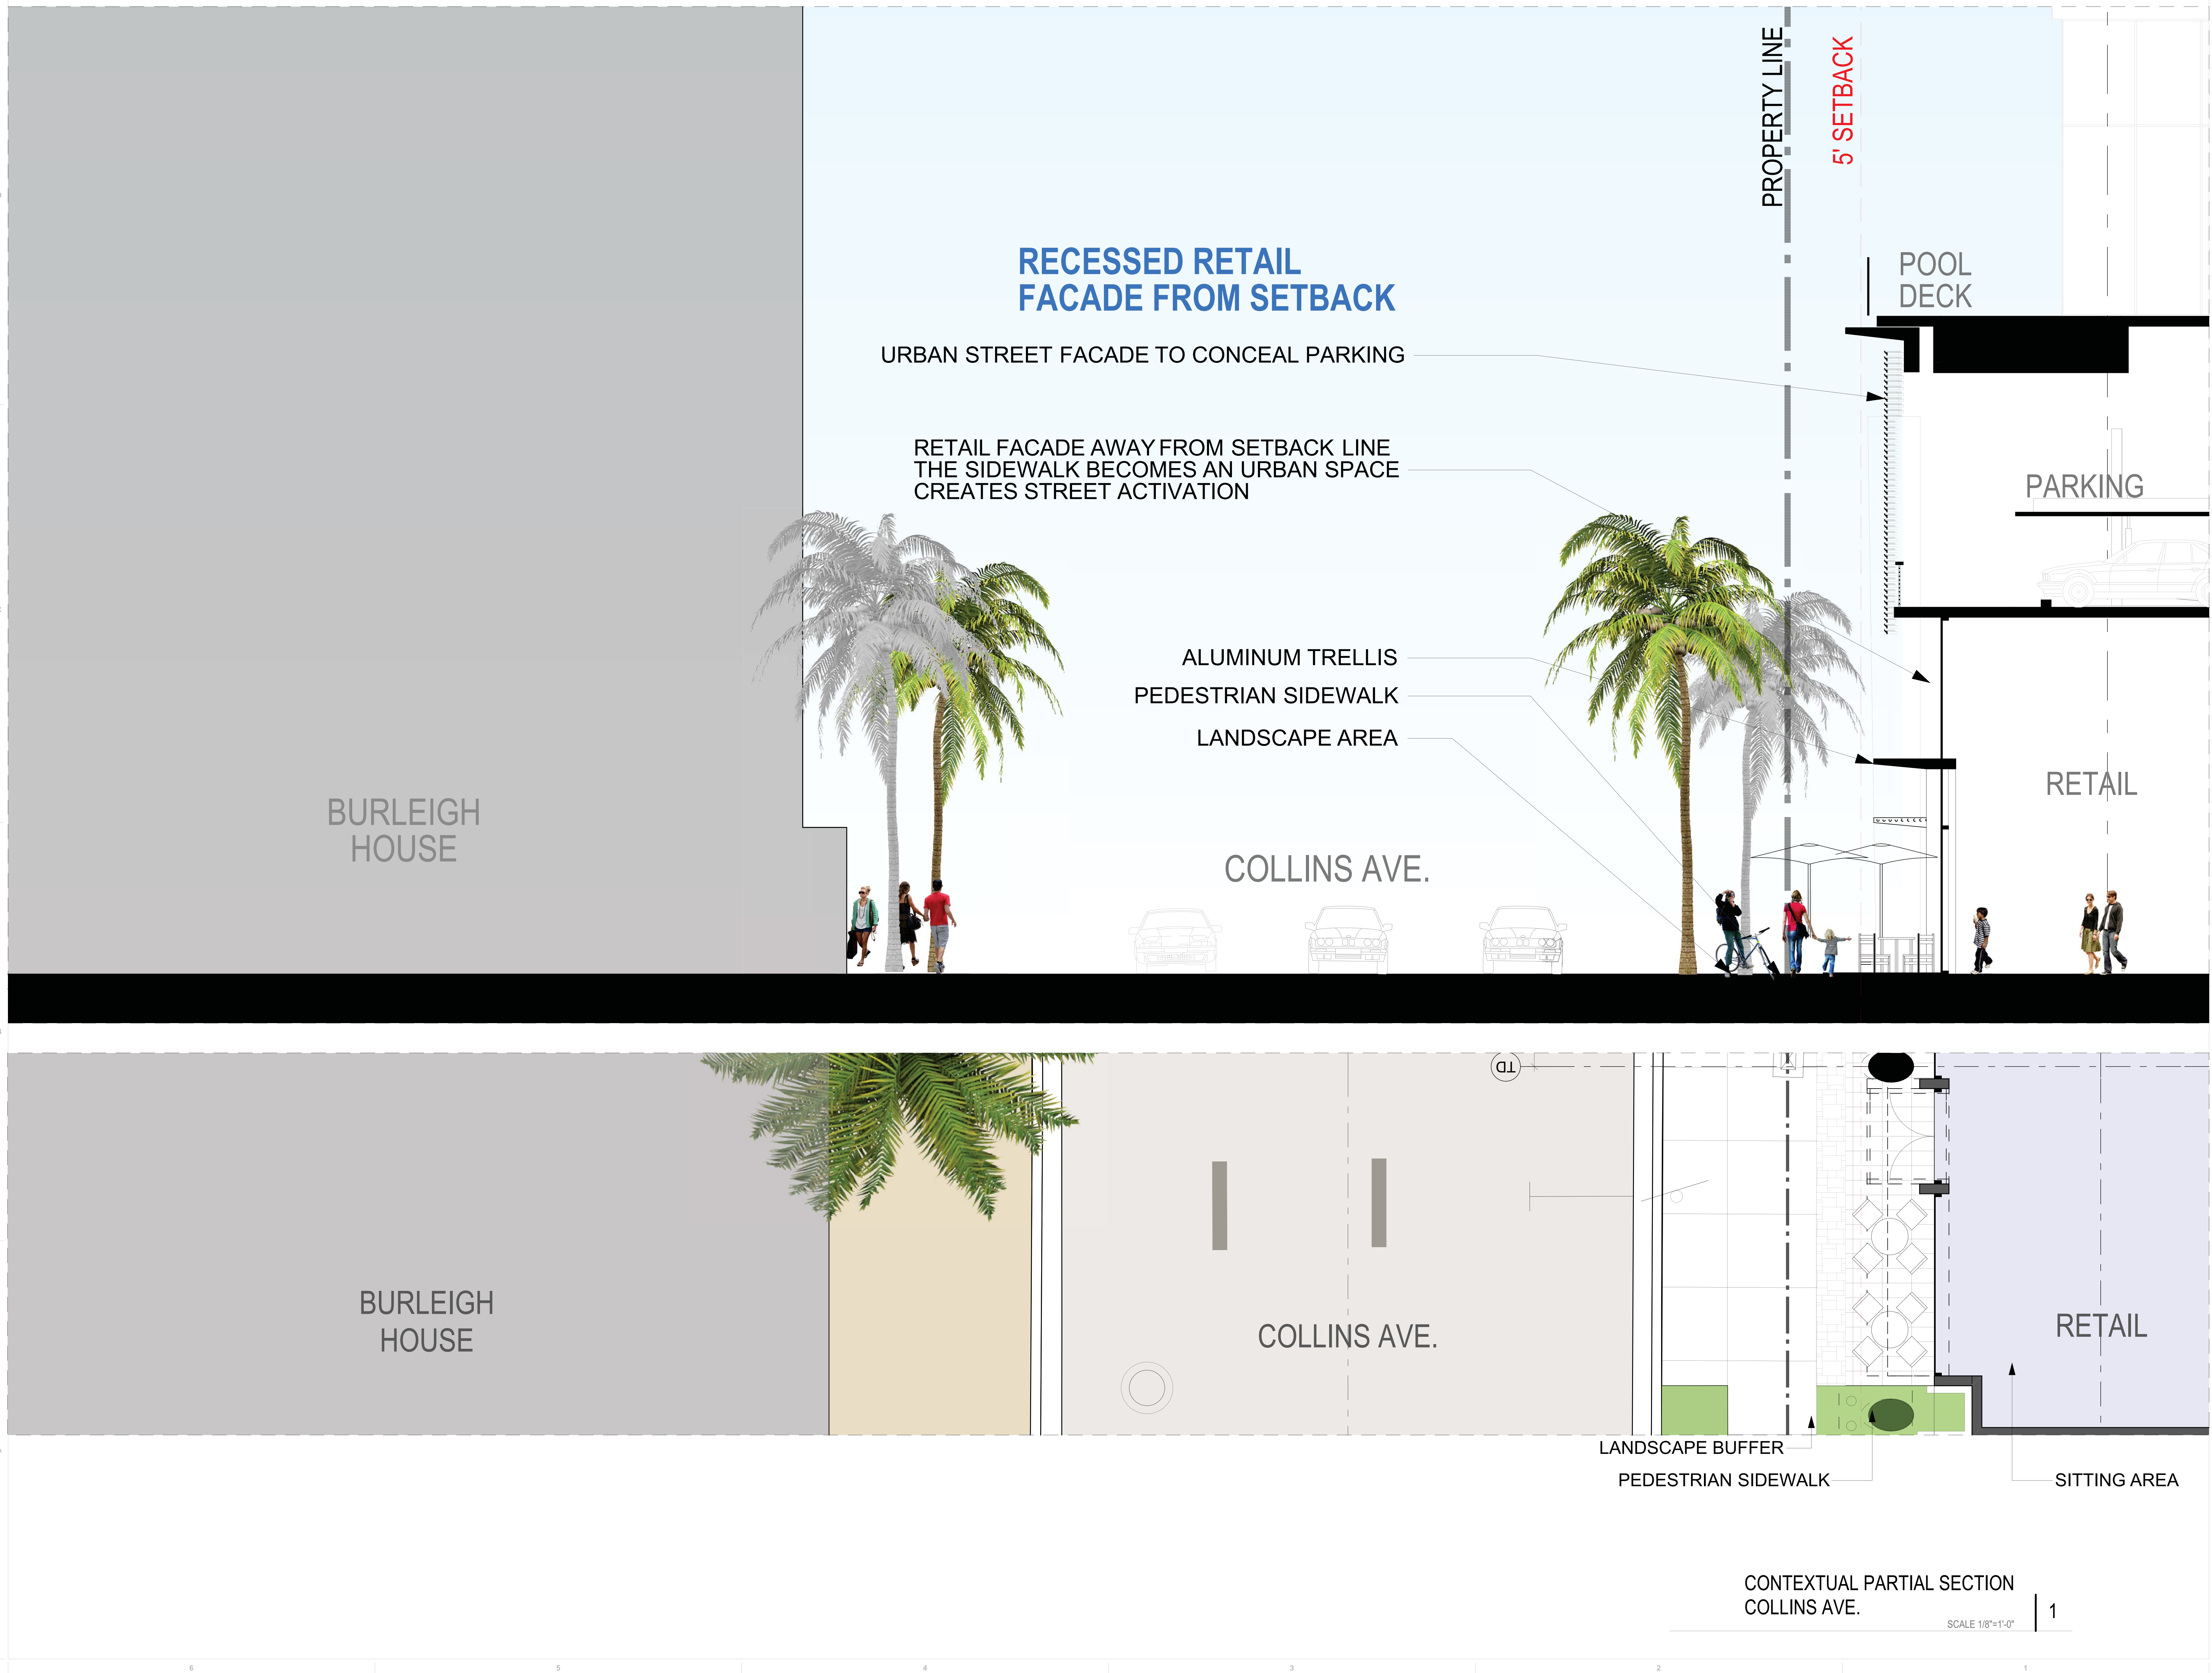



AERIAL FROM NORTH-WEST

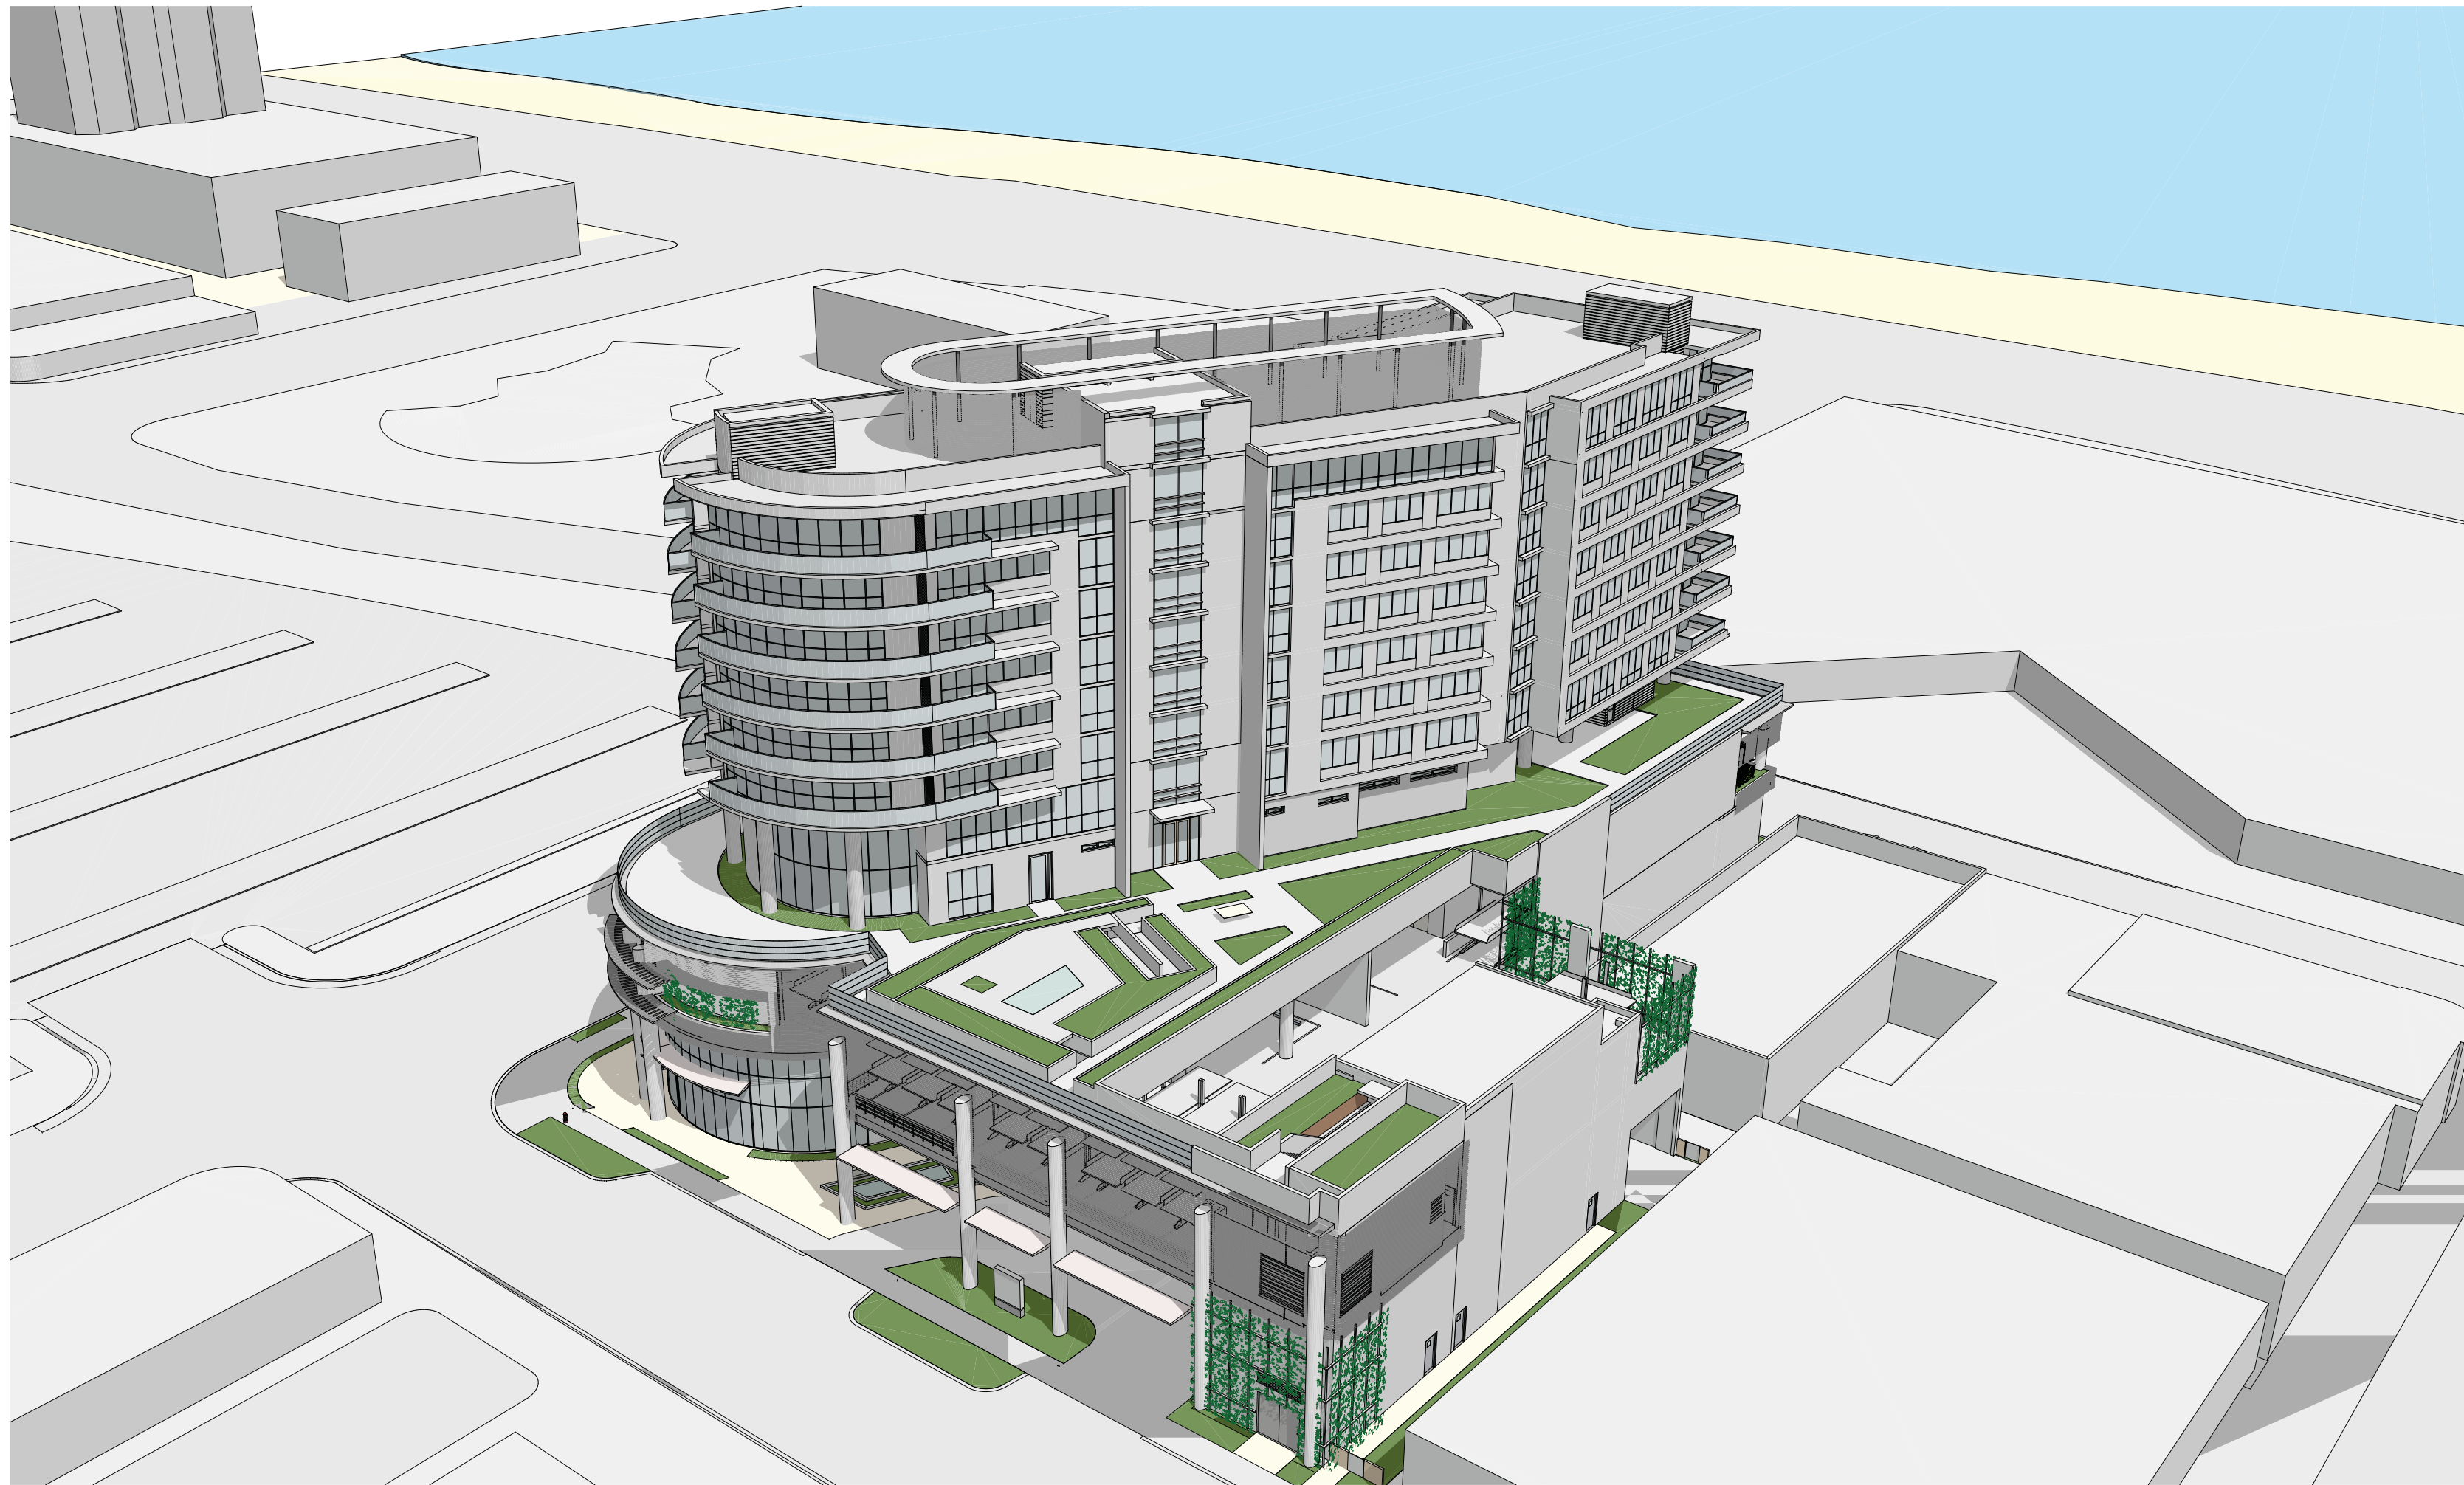

AERIAL FROM SOUTH-WEST