

49,903 SF
2,496 SF
5,570 SF

SCALE 1/16"=1'-0"



SCALE 1/8"=1'-0"




ALTERNATIVE PARKING - CAPACITY ANALYSIS


72 + COLLINS HOTEL

7124- 7140 Collins Avenue
MIAMI BEACH, FL. 33139


A DEVELOPMENT OF **COLLINS & 72nd. DEVELOPERS**

GROUND LEVEL
Scale: 1/16"=1'-0"
Elevation = +6'-0" NGVD


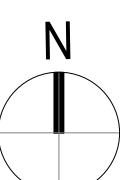
ZONING SUMMARY / PARKING CALCULATION | 2

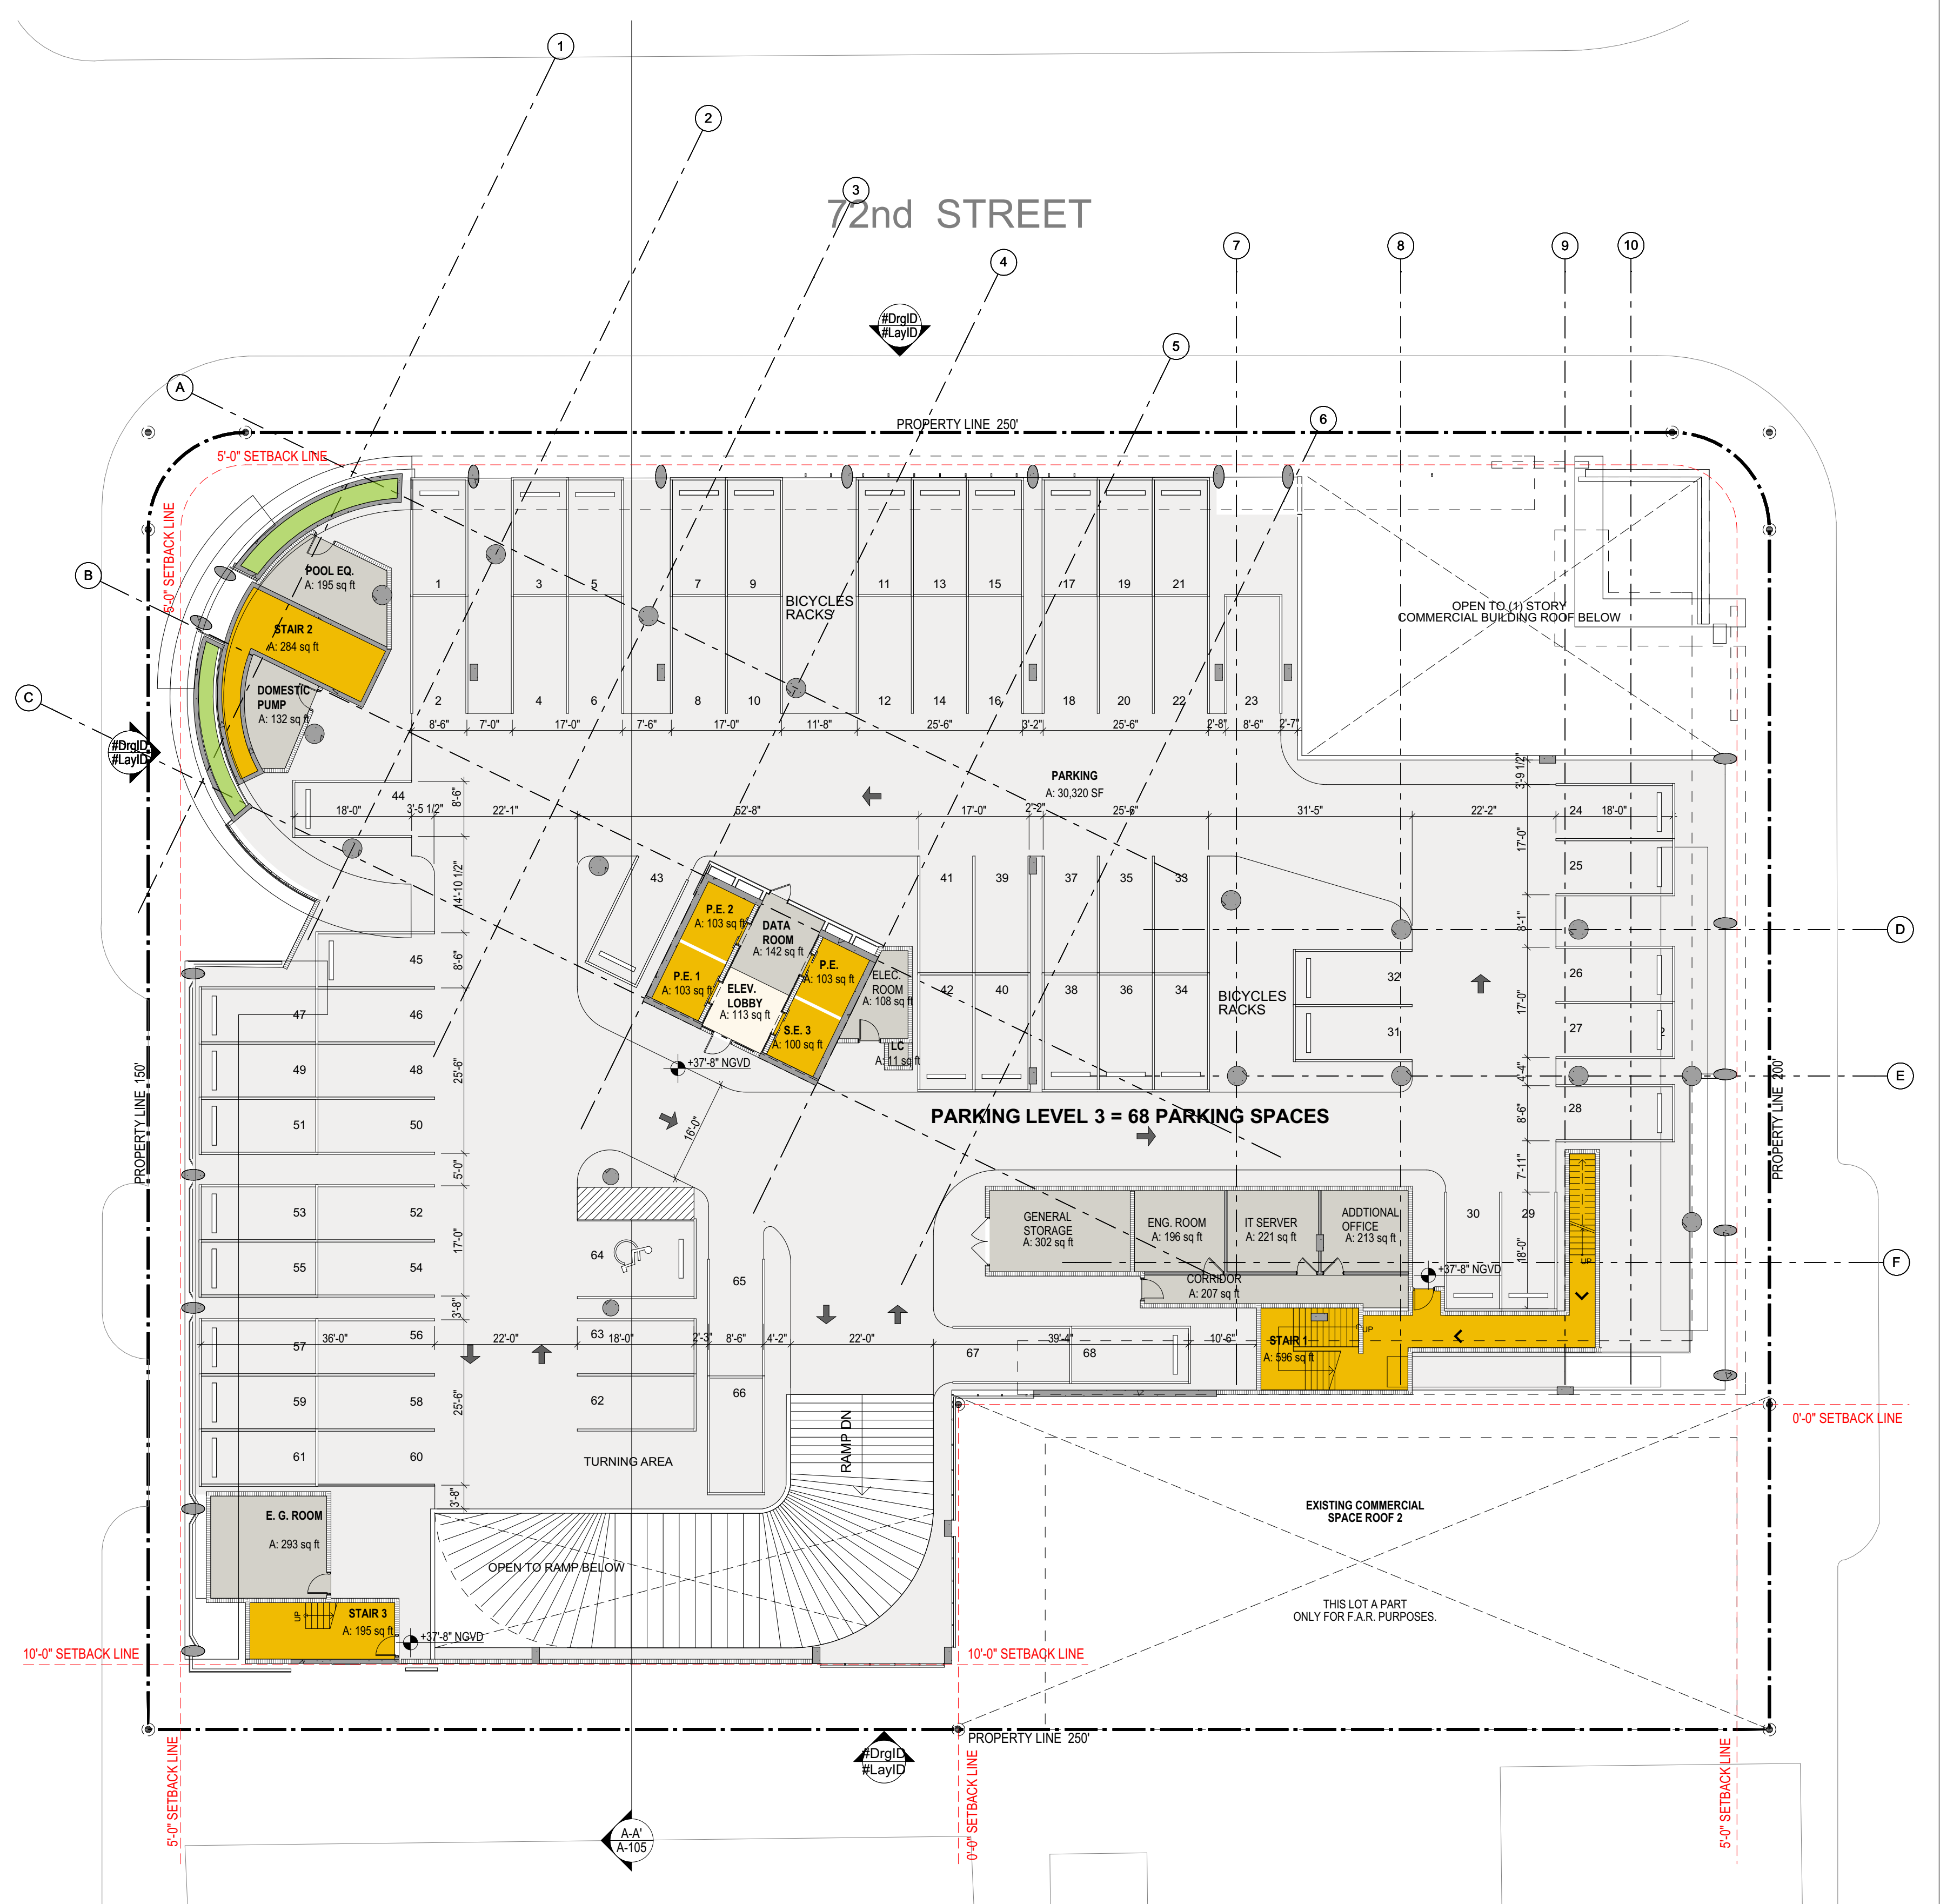

LEVEL 2 - PARKING / BOH | 1
Scale: 1/16"=1'-0"
Elevation = +28'-0" NGVD

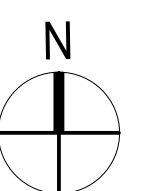

Elevation = +66'-0" NGVD

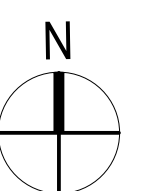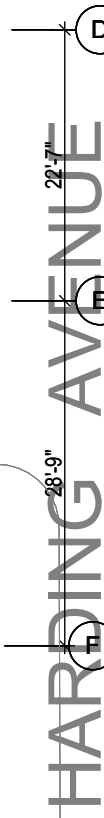

Scale: 1/16"=1'-0"

Elevation = +54'-0" NGVD