




STAMP:

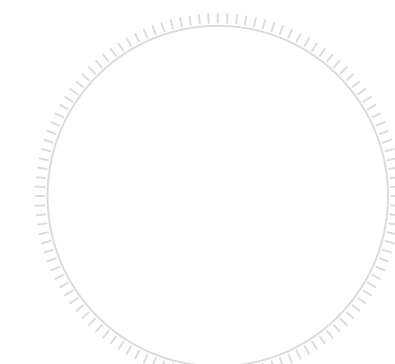

MANUEL REY
REGISTERED PROFESSIONAL ARCHITECT
STATE OF FLORIDA LICENSE NO. 9517
A-APR0003707 BP0001842



7265 NE 4ND AVE. SUITE 101
MIAMI FL 33138
786.953.7455
WWW.SALADINODESIGN.COM

PROJECT:

MOXY HOTEL
915 WASHINGTON AVE
MIAMI BEACH, FL 33139

OWNER:

LIGHTSTONE
460 PARK AVENUE
NEW YORK, NY 10022

M.E.P.:

ARPE ENGINEERING
2020 PONCE DE LEON BLVD. SUITE 1002
CORAL GABLES, FL 33134
PH: 305.444.9809

STRUCTURAL:

YHCE ENGINEERING
99 NW 27TH AVE
MIAMI, FL 33125
PH: 305.969.9423

MTCI / PRIVATE PROVIDER:

GENERAL NOTES:
ALL LEGAL RIGHTS, INCLUDING BUT NOT LIMITED TO, COPYRIGHT AND DESIGN, PATENT RIGHTS, IN THE DESIGN, ARRANGEMENTS, AND PLANS SHOWN ON THIS DOCUMENT ARE THE PROPERTY OF SALADINO DESIGN STUDIOS INC., AND WERE DEVELOPED FOR USE SOLELY ON THIS PROJECT. THEY MAY NOT BE USED OR REUSED IN WHOLE OR IN PART, EXCEPT IN CONNECTION WITH THIS PROJECT, WITHOUT THE PRIOR WRITTEN CONSENT OF SDS, INC.

REVISIONS		
ISSUE	ISSUE	DATE/FOR

PROJECT NO: 1915
SCALE: 1"=10'-0"

DRAWN BY: CAPU
CHECKED BY: SS

DATE: 06/10/2021

DRAWING:

SURROUNDING SITE PHOTO

SHEET NO. **A0.05.1**
HISTORIC PRESERVATION BOARD

E

D

C

B

A

THE DESIGNS INDICATED IN THESE DRAWINGS ARE PROPERTY OF SALADINO DESIGN STUDIOS INC.

1

2

3


4



2 REFERENCE PHOTO
SCALE: N.T.S.



1 REFERENCE PHOTO
SCALE: N.T.S.

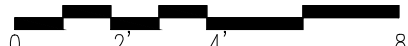

ALL CONTRACTORS ARE RESPONSIBLE FOR FIELD VERIFICATION OF DIMENSIONS

E


D

C

B

A

STAMP:

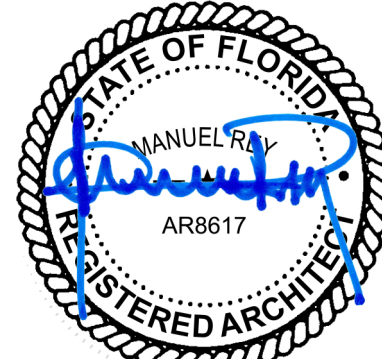

MANUEL REY
REGISTERED PROFESSIONAL ARCHITECT
STATE OF FLORIDA LICENSE NO. 9517
A-4402003707 (B)2000-1942



7265 NE 4ND AVE, SUITE 101
MIAMI FL 33138
786.953.7455
WWW.SALADINODESIGN.COM

PROJECT:

MOXY HOTEL
915 WASHINGTON AVE
MIAMI BEACH, FL 33139

OWNER:

LIGHTSTONE
460 PARK AVENUE
NEW YORK, NY 10022

M.E.P.:

ARPE ENGINEERING
2020 PONCE DE LEON BLVD, SUITE 1002
CORAL GABLES, FL 33134
PH: 305.444.9809

STRUCTURAL:

YHCE ENGINEERING
99 NW 27TH AVE
MIAMI, FL 33125
PH: 305.969.9423

MTCI / PRIVATE PROVIDER:

GENERAL NOTES:

ALL LEGAL RIGHTS, INCLUDING BUT NOT LIMITED TO, COPYRIGHT AND DESIGN, PATENT RIGHTS, IN THE DESIGN, ARRANGEMENTS, AND PLANS SHOWN ON THIS DOCUMENT ARE THE PROPERTY OF SALADINO DESIGN STUDIOS INC., AND WERE DEVELOPED FOR USE SOLELY ON THIS PROJECT. THEY MAY NOT BE USED OR REUSED IN WHOLE OR IN PART, EXCEPT IN CONNECTION WITH THIS PROJECT, WITHOUT THE PRIOR WRITTEN CONSENT OF SDS, INC.

REVISIONS

ISSUE	ISSUE	DATE/FOR

PROJECT NO: 1915 DRAWN BY: CAPU

SCALE: CHECKED BY: SS


DATE:

DRAWING:


SURROUNDING SITE PHOTO

SHEET NO.

A0.05.2
HISTORIC PRESERVATION
BOARD

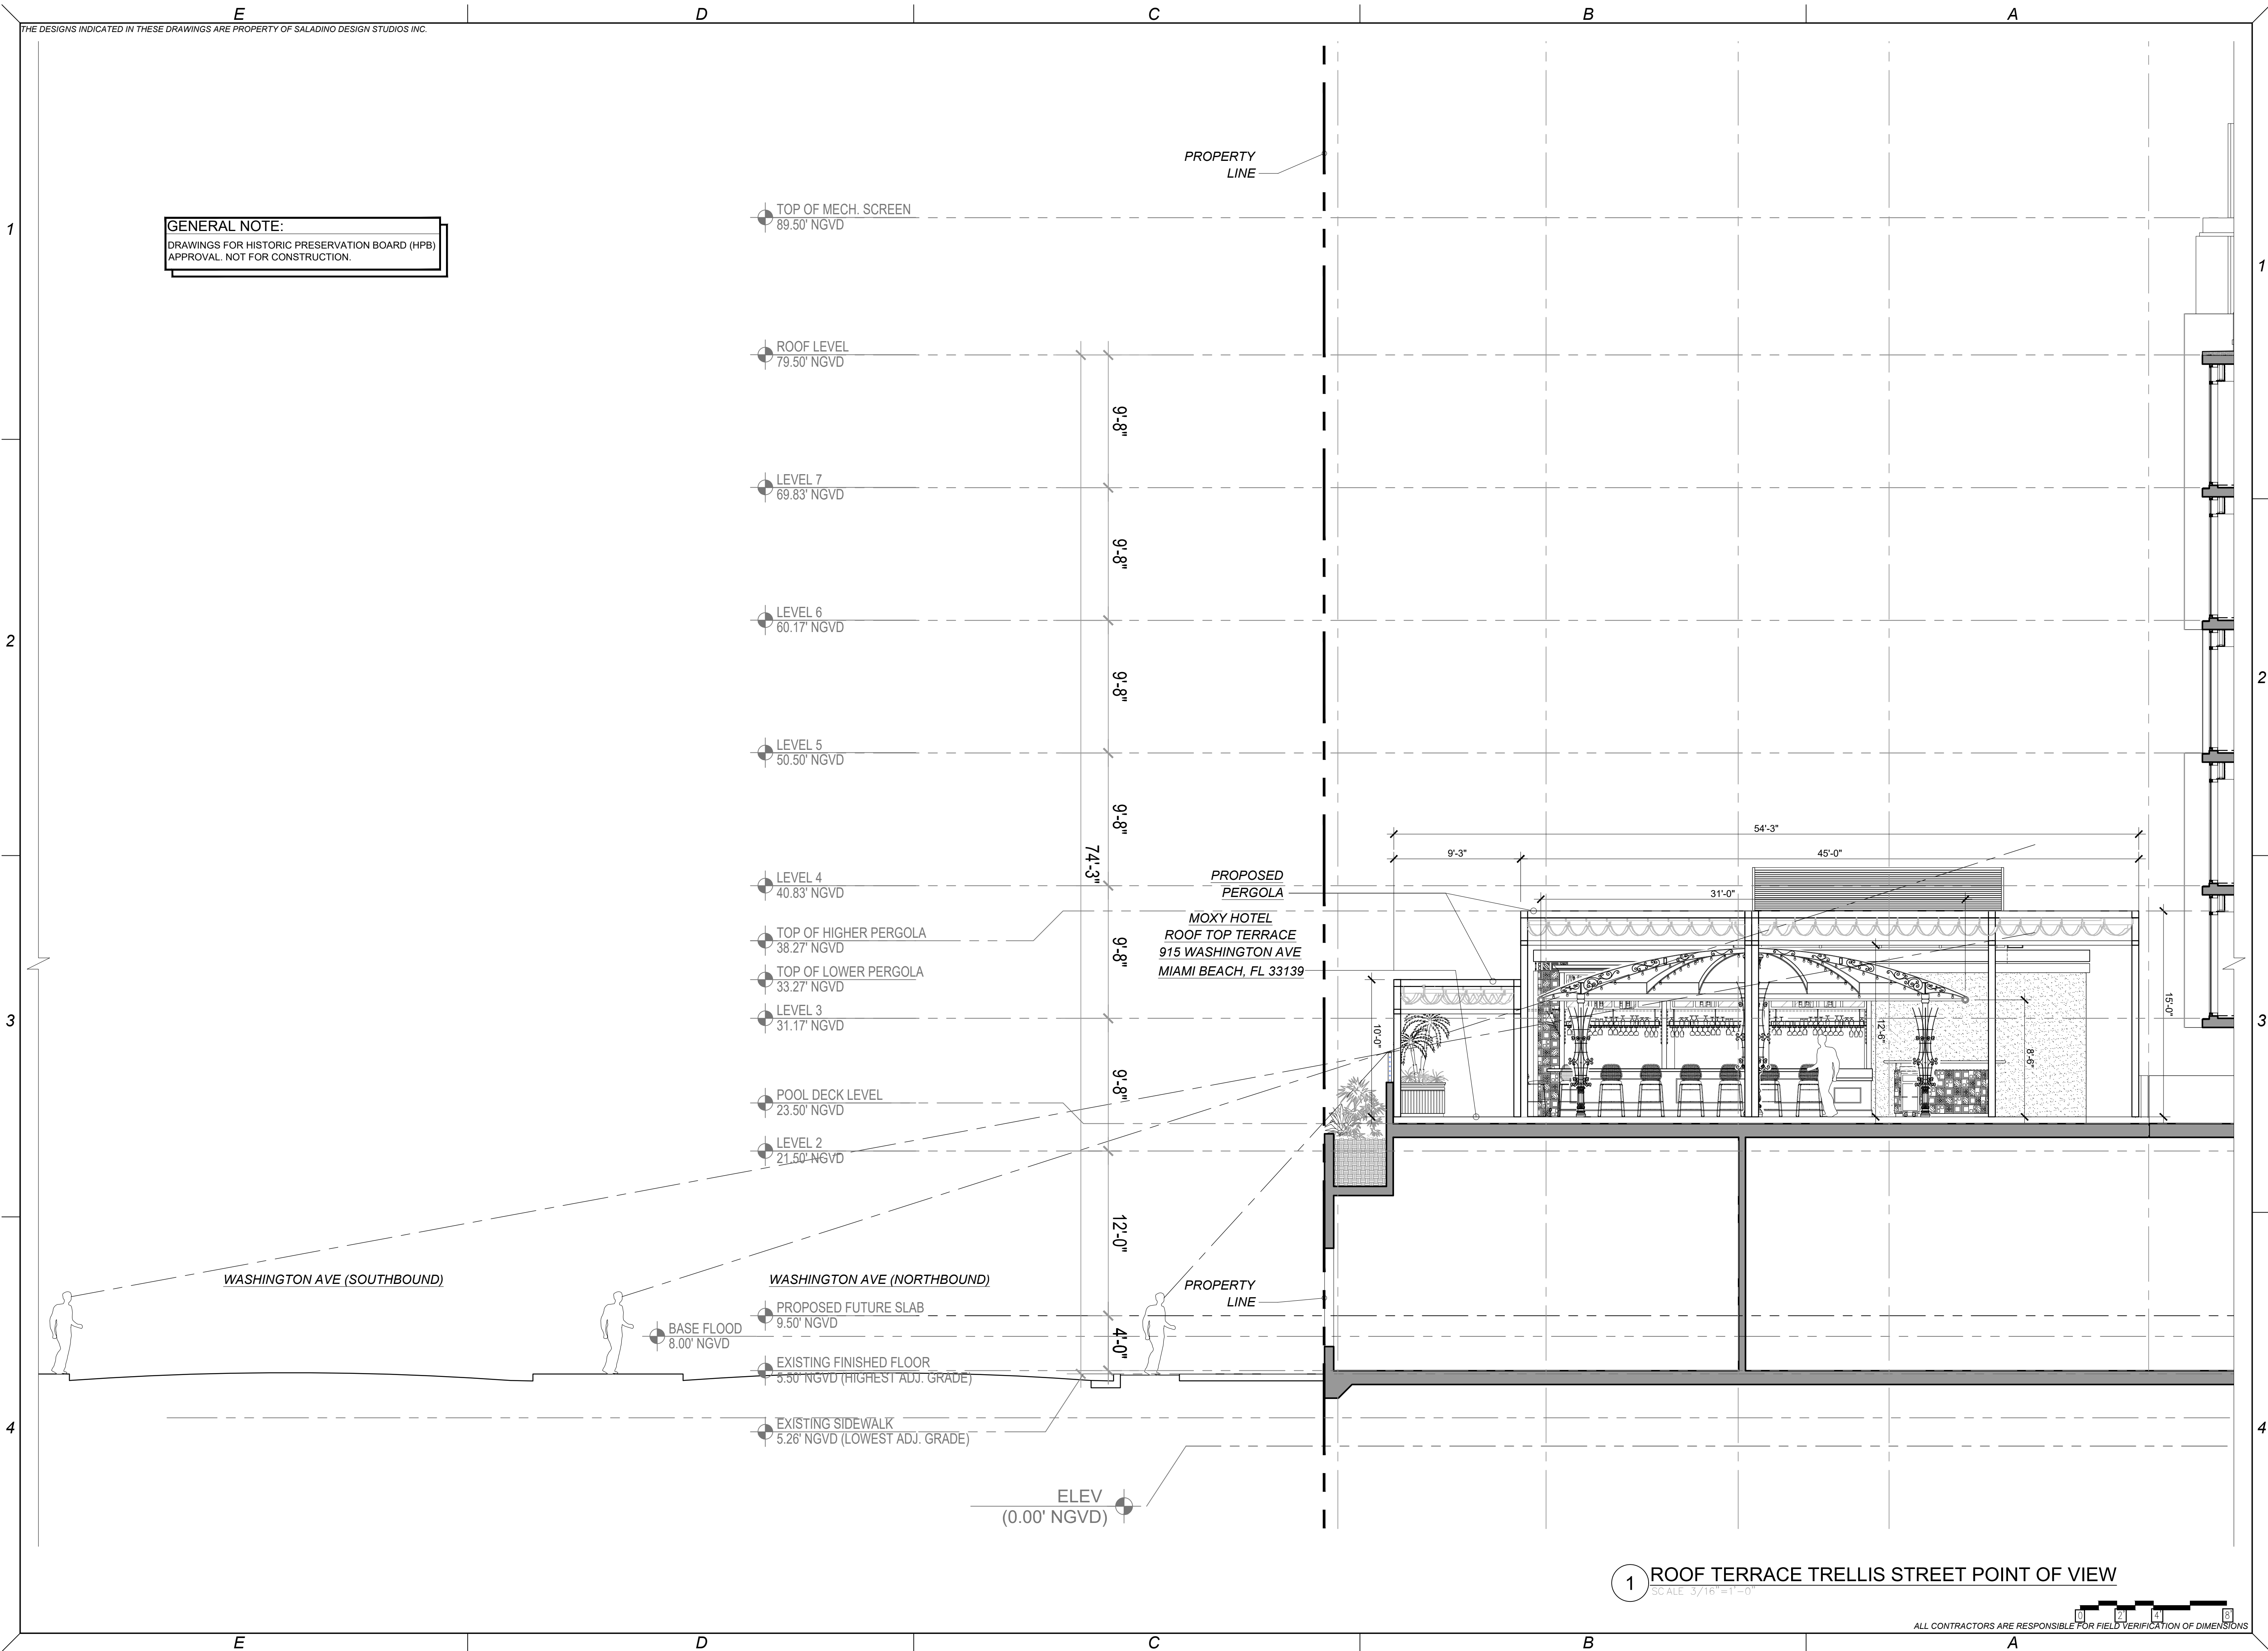

STAMP:

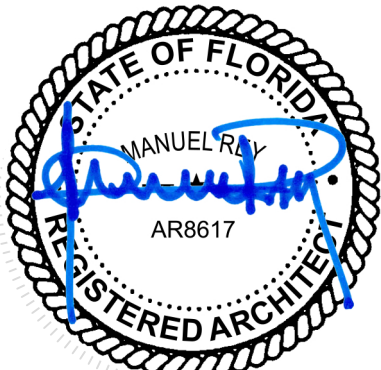

MANUEL REY
REGISTERED PROFESSIONAL ARCHITECT
STATE OF FLORIDA LICENSE NO. 8617
AA#20003757 IB#26001842



7265 NE 4ND AVE. SUITE 101
MIAMI FL 33138
786.953.7455
WWW.SALADINODESIGN.COM

PROJECT:
MOXY HOTEL
915 WASHINGTON AVE
MIAMI BEACH, FL 33139

OWNER:
LIGHTSTONE
460 PARK AVENUE
NEW YORK, NY, 10022

M.E.P.:
ARPE ENGINEERING
2020 PONCE DE LEON BLVD. SUITE 1002
CORAL GABLES, FL. 33134
PH: 305.444.9809

STRUCTURAL:
YHCE ENGINEERING
99 NW 27TH AVE
MIAMI, FL 33125
PH: 305.969.9423


MTCI / PRIVATE PROVIDER:

GENERAL NOTES:
ALL LEGAL RIGHTS, INCLUDING BUT NOT LIMITED TO, COPYRIGHT AND DESIGN
PATENT RIGHTS, IN THE DESIGN, ARRANGEMENTS, AND PLANS SHOWN ON THIS
DOCUMENT ARE THE PROPERTY OF SALADINO DESIGN STUDIOS INC., AND WERE
DEVELOPED FOR USE SOLELY ON THIS PROJECT. THEY MAY NOT BE USED OR
REUSED IN WHOLE OR IN PART, EXCEPT IN CONNECTION WITH THIS PROJECT,
WITHOUT THE PRIOR WRITTEN CONSENT OF SDS, INC.

REVISIONS		
ISSUE	ISSUE	DATE/FOR

PROJECT No: 1915 DRAWN BY: CAPU
SCALE: CHECKED BY: SS
DATE: DATE:
DRAWING:
ROOF TERRACE TRELLIS
STREET POINT OF VIEW

SHEET NO. **A0.06.1**
HISTORIC PRESERVATION
BOARD

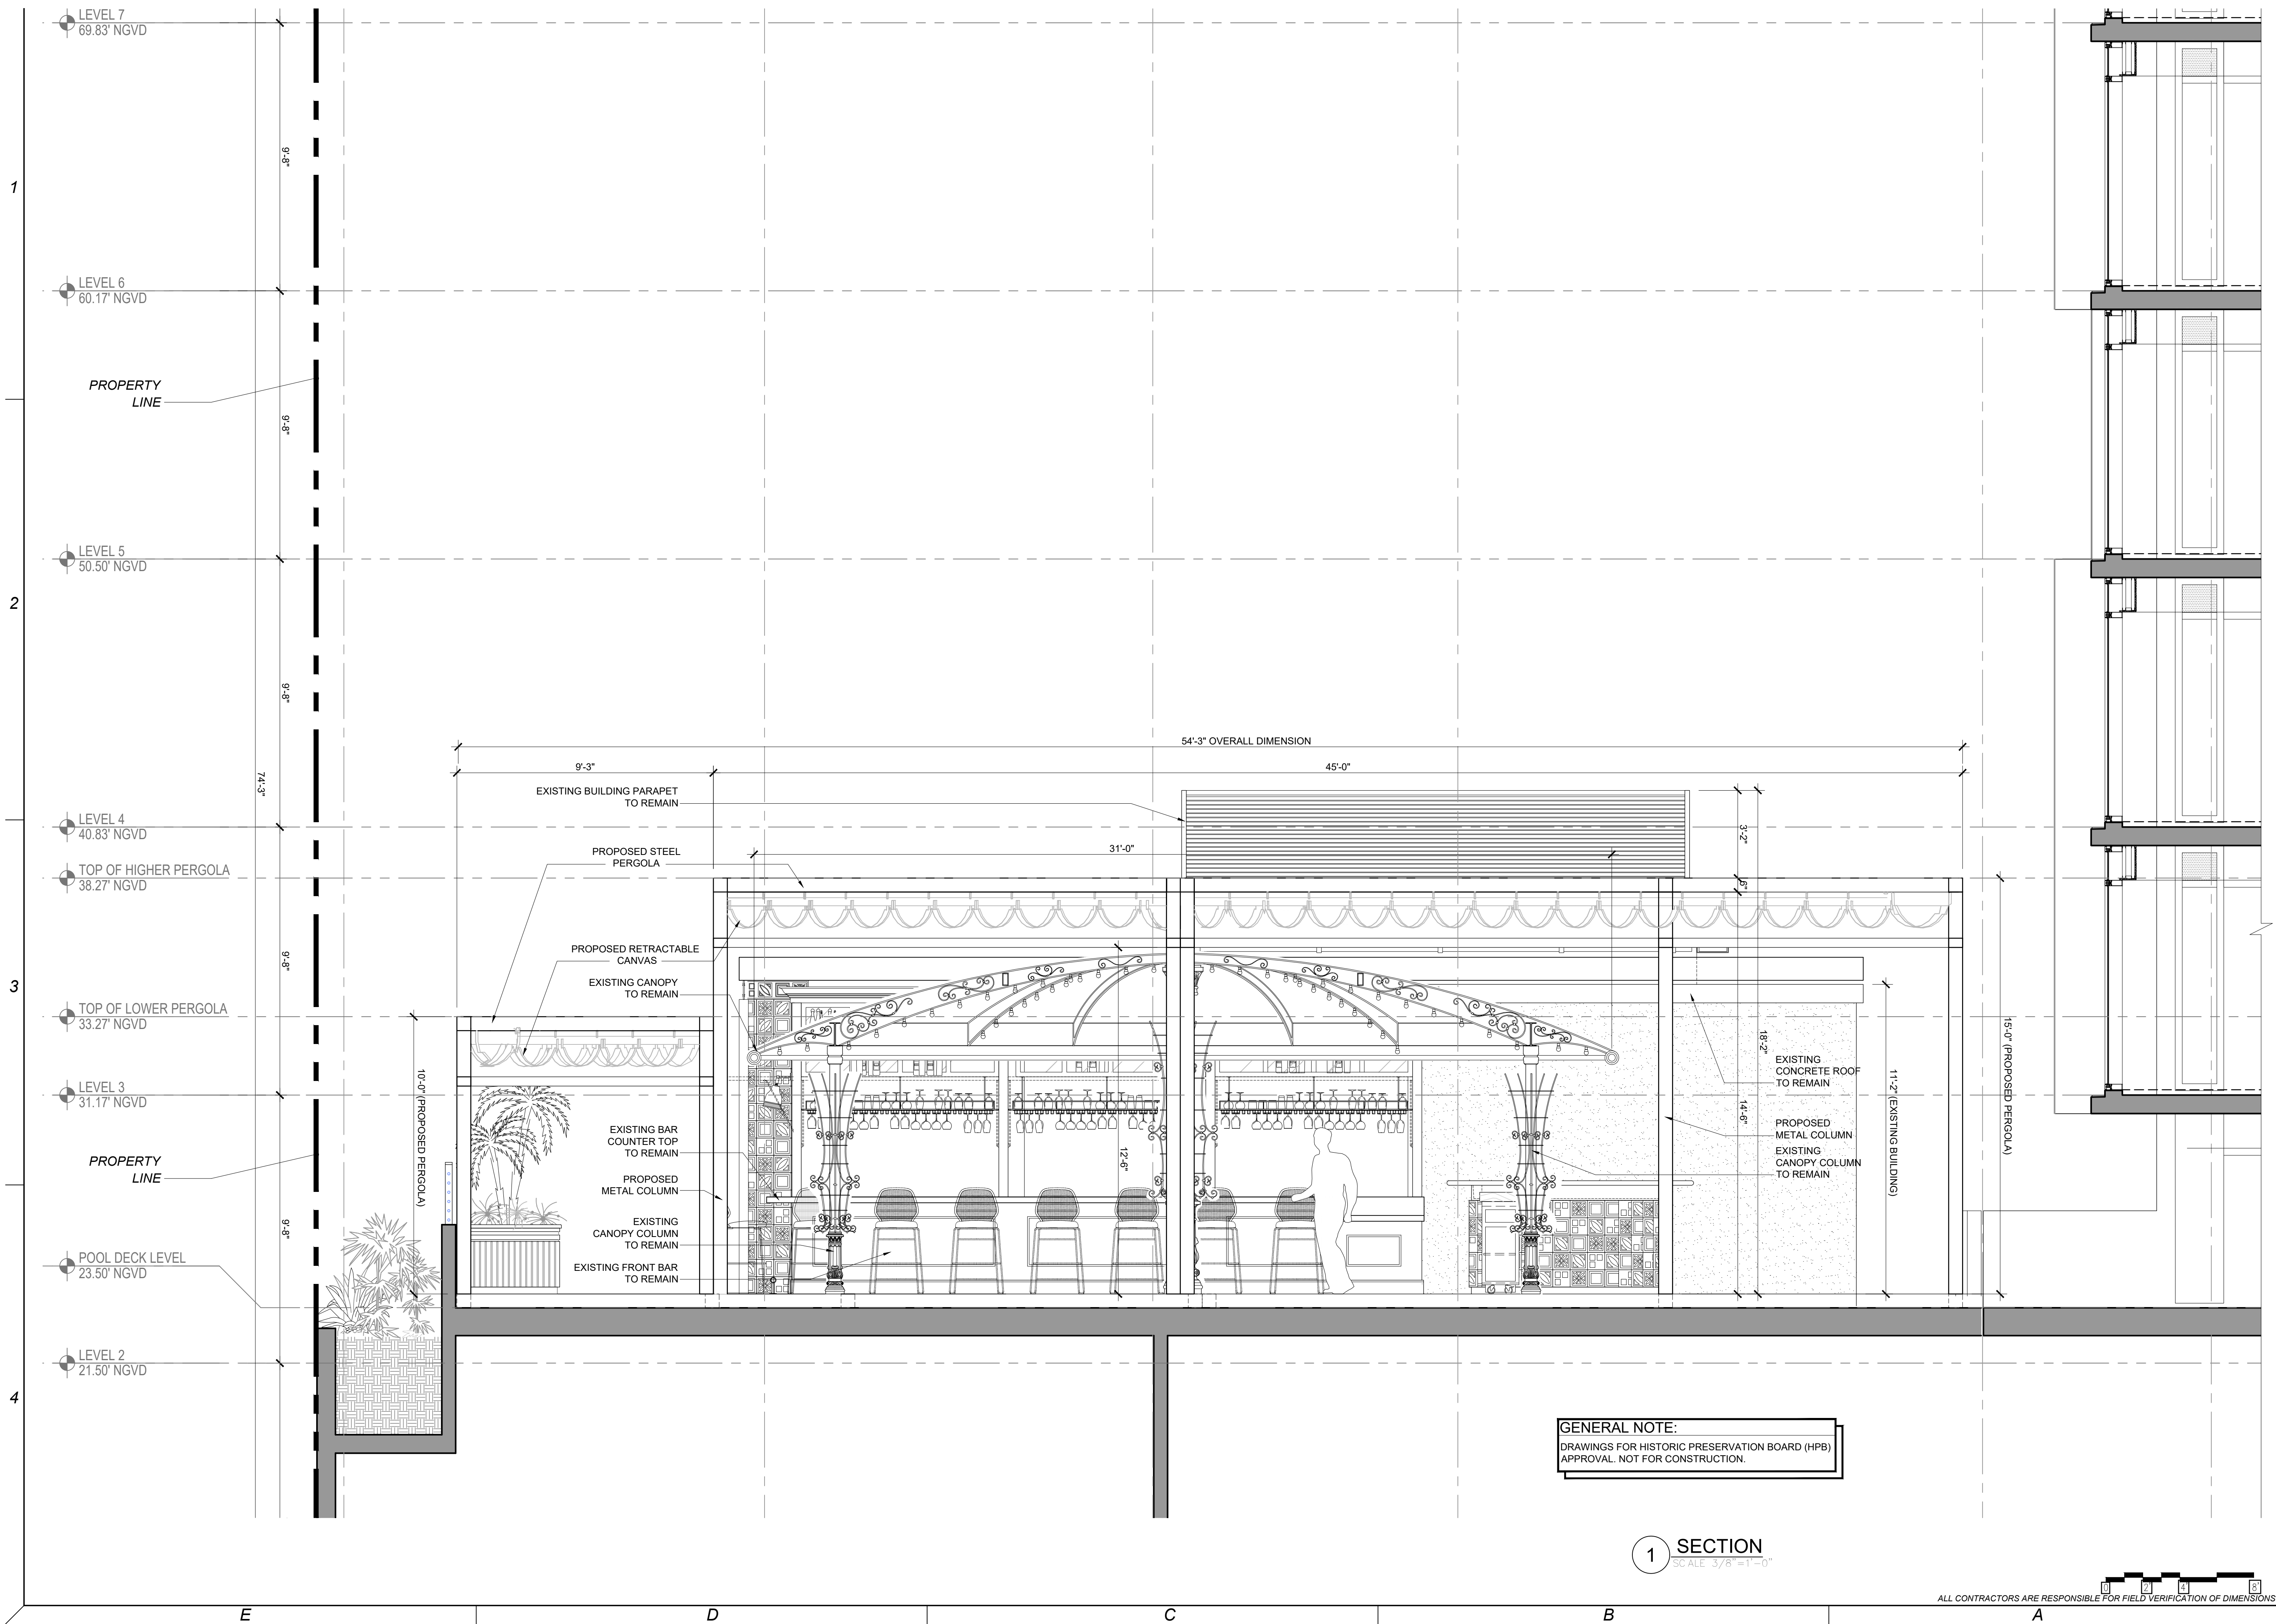

GENERAL NOTE:
DRAWINGS FOR HISTORIC PRESERVATION BOARD (HPB)
APPROVAL. NOT FOR CONSTRUCTION.

1 SECTION
SCALE 3/8"=1'-0"

ALL CONTRACTORS ARE RESPONSIBLE FOR FIELD VERIFICATION OF DIMENSIONS

STAMP:

MANUEL REY
REGISTERED PROFESSIONAL ARCHITECT
STATE OF FLORIDA LICENSE NO. 8617
AIA#25003757 IB#25001842

SALADINO DESIGN STUDIOS
7265 NE 4ND AVE. SUITE 101
MIAMI FL 33138
786.953.7455
WWW.SALADINODESIGN.COM

PROJECT:
MOXY HOTEL
915 WASHINGTON AVE
MIAMI BEACH, FL 33139

OWNER:
LIGHTSTONE
460 PARK AVENUE
NEW YORK, NY. 10022

M.E.P.:
ARPE ENGINEERING
2020 PONCE DE LEON BLVD. SUITE 1002
CORAL GABLES, FL. 33134
PH: 305.444.9809

STRUCTURAL:
YHCE ENGINEERING
99 NW 27TH AVE
MIAMI, FL 33125
PH: 305.969.9423

MTCI / PRIVATE PROVIDER:

REVISIONS	
ISSUE	ISSUE DATE/FOR


PROJECT No. 1915 DRAWN BY: CAPU

SCALE: CHECKED BY: SS

DATE:

DRAWING: SECTION


SHEET NO. **A0.06.3**
HISTORIC PRESERVATION
BOARD

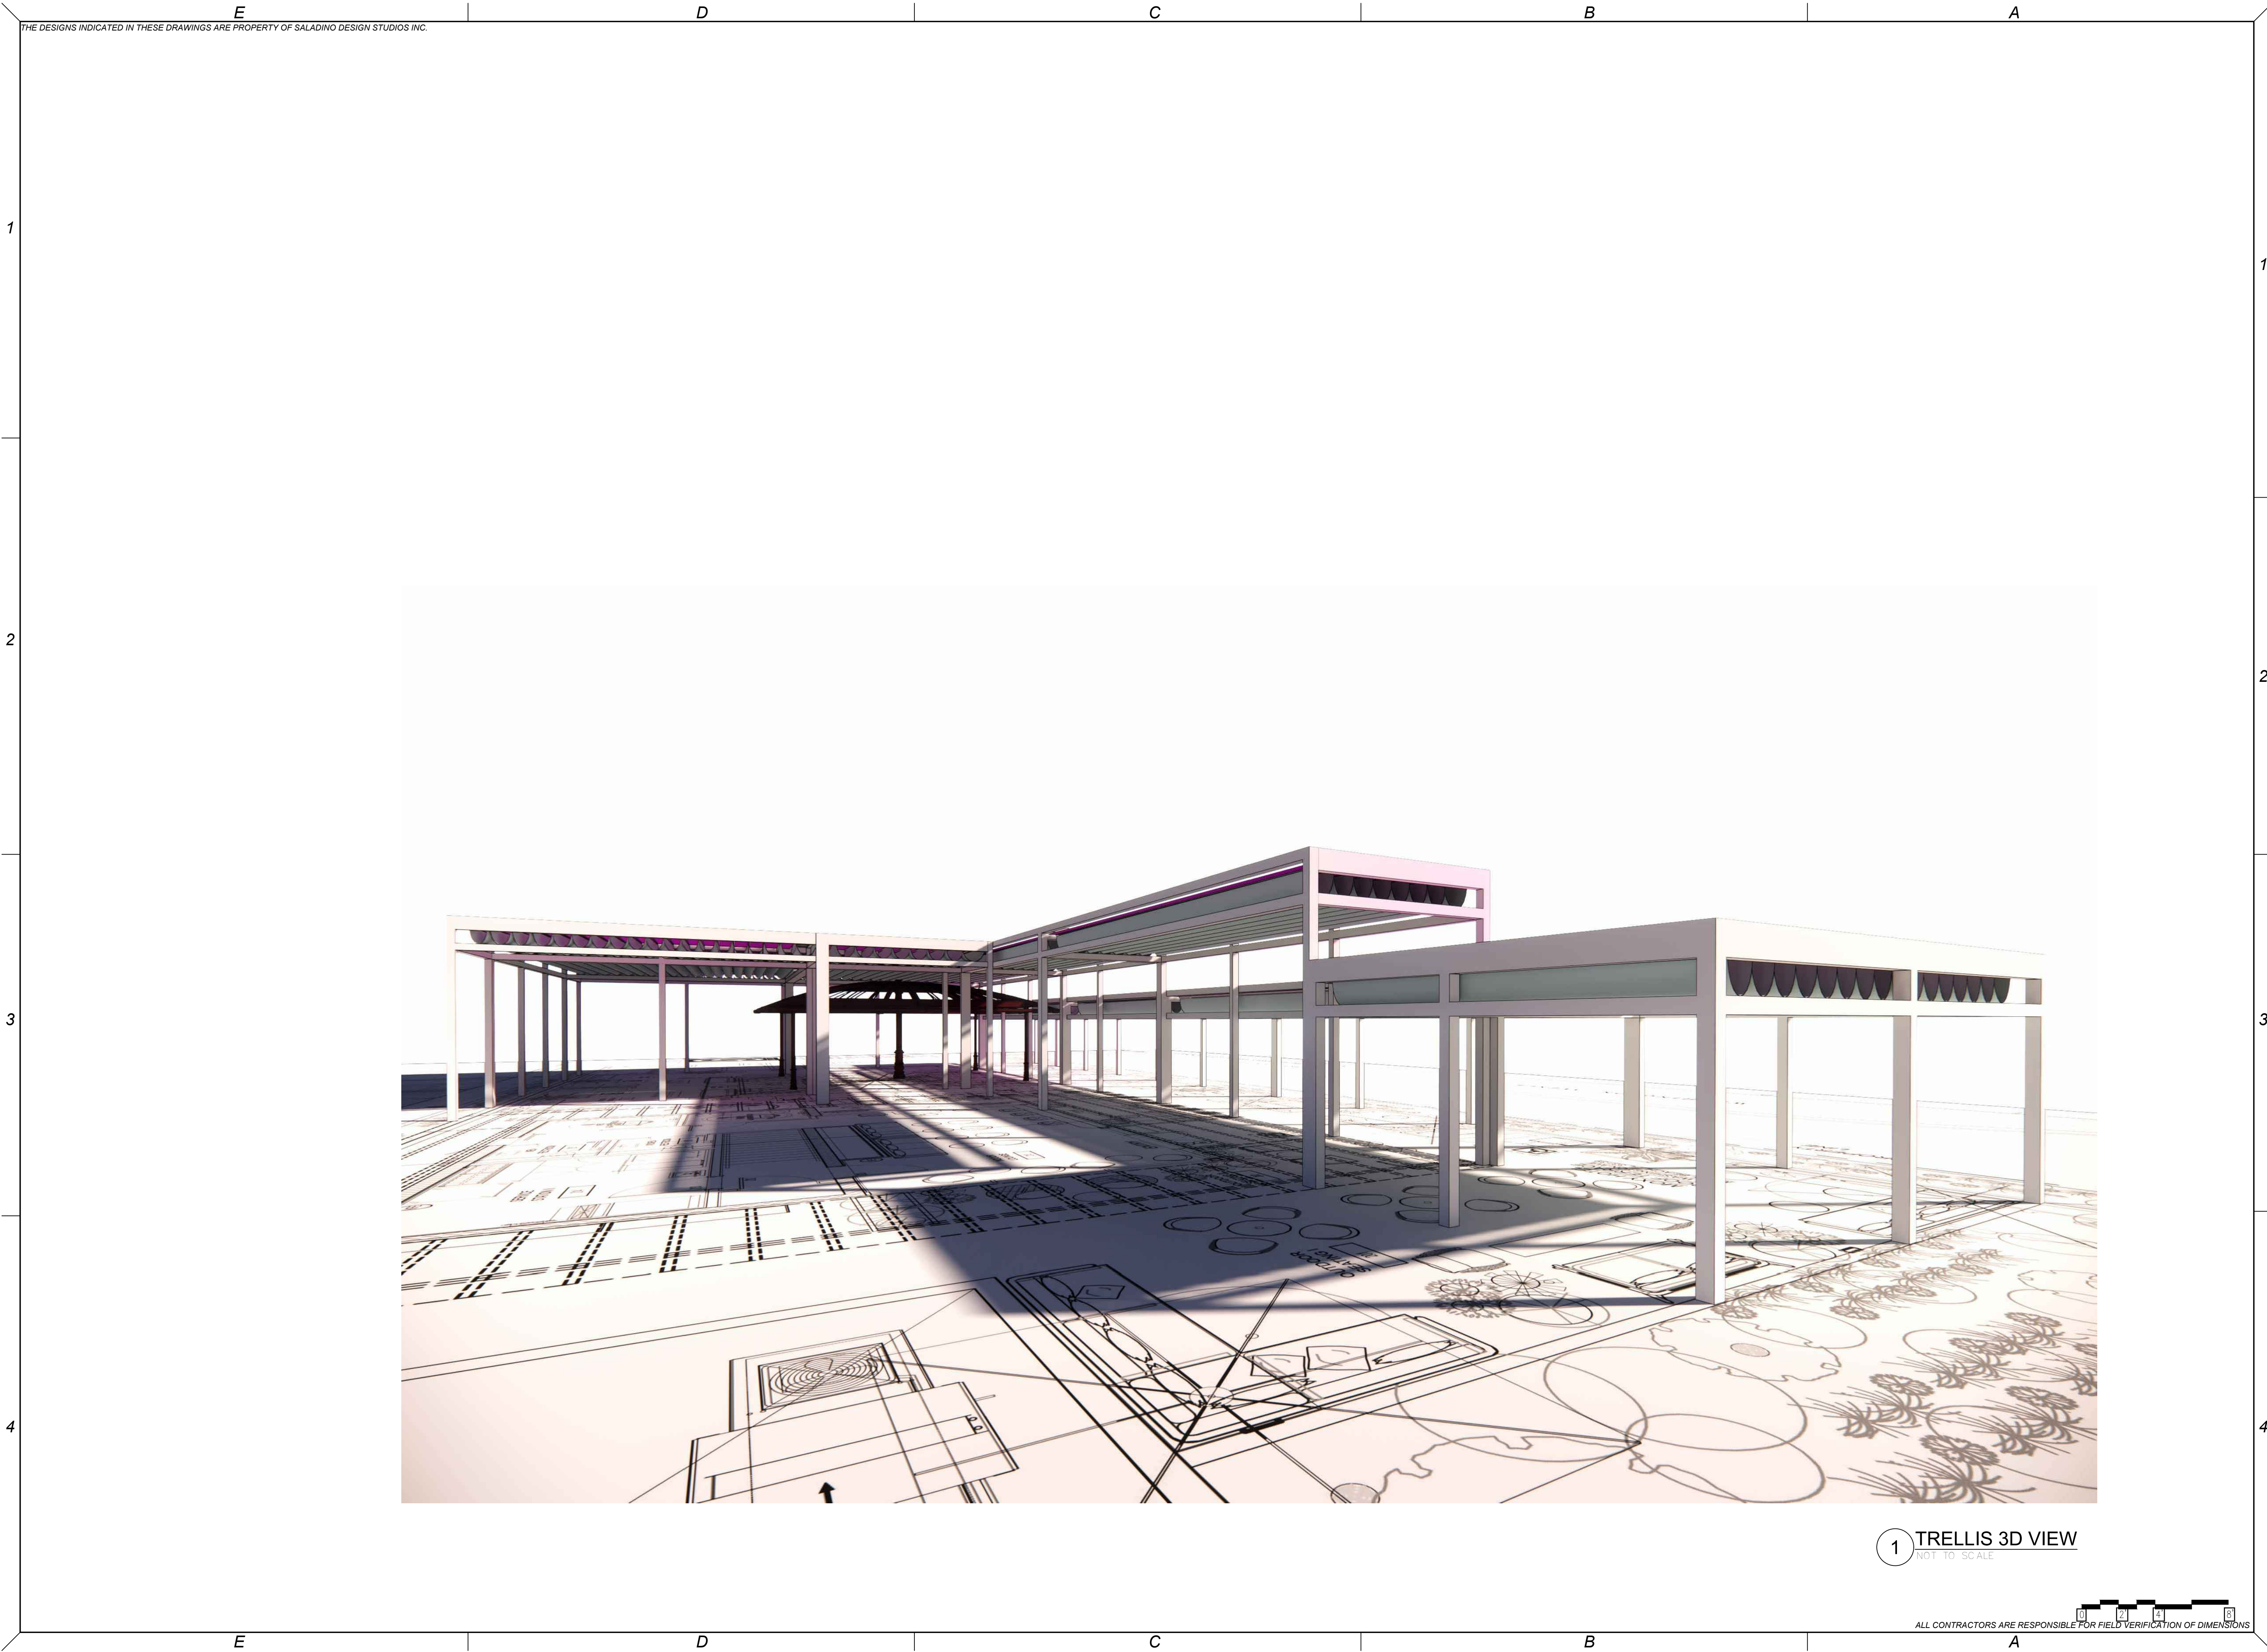

1 TRELLIS 3D VIEW
NOT TO SCALE

ALL CONTRACTORS ARE RESPONSIBLE FOR FIELD VERIFICATION OF DIMENSIONS

STAMP:

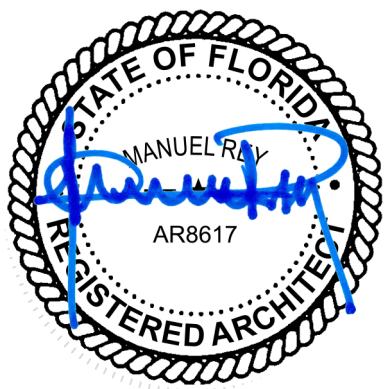

MANUEL REY
REGISTERED PROFESSIONAL ARCHITECT
STATE OF FLORIDA LICENSE NO. AR8617
AA#26003757 IB#26001842



SALADINO DESIGN STUDIOS

7265 NE 4ND AVE. SUITE 101
MIAMI FL 33138
786.953.7455
WWW.SALADINODESIGN.COM

PROJECT:

MOXY HOTEL
915 WASHINGTON AVE
MIAMI BEACH, FL 33139

OWNER:

LIGHTSTONE
460 PARK AVENUE
NEW YORK, NY. 10022

M.E.P.:

ARPE ENGINEERING
2020 PONCE DE LEON BLVD. SUITE 1002
CORAL GABLES, FL. 33134
PH: 305.444.9809

STRUCTURAL:

YHCE ENGINEERING
99 NW 27TH AVE
MIAMI, FL 33125
PH: 305.969.9423

MTCI / PRIVATE PROVIDER:

GENERAL NOTES:

ALL LEGAL RIGHTS, INCLUDING BUT NOT LIMITED TO, COPYRIGHT AND DESIGN, PATENT RIGHTS, IN THE DESIGN, ARRANGEMENTS, AND PLANS SHOWN ON THIS DOCUMENT ARE THE PROPERTY OF SALADINO DESIGN STUDIOS INC., AND WERE DEVELOPED FOR USE SOLELY ON THIS PROJECT. THEY MAY NOT BE USED OR REUSED IN WHOLE OR IN PART, EXCEPT IN CONNECTION WITH THIS PROJECT, WITHOUT THE PRIOR WRITTEN CONSENT OF SDS, INC.

REVISIONS		
ISSUE	ISSUE	DATE/FOR

PROJECT No:	1915	DRAWN BY:	CAPU
SCALE:		CHECKED BY:	SS
DATE:			

DRAWING:

ROOF TRELLIS
3D VIEW

SHEET NO.

A0.07.1

HISTORIC PRESERVATION
BOARD