



Tree Disposition							
No	Botanical Name	Common Name	DBH (in)	Height (ft)	Spread (ft)	Disposition	Condition
1	Cocos nucifera	Coconut Palm	12	38	18	Remove	Good
2	Cocos nucifera	Coconut Palm	12	34	18	Remove	Good
3	Dypsis lutescens	Areca Palm	3" multi	20	15	Remove	Fair

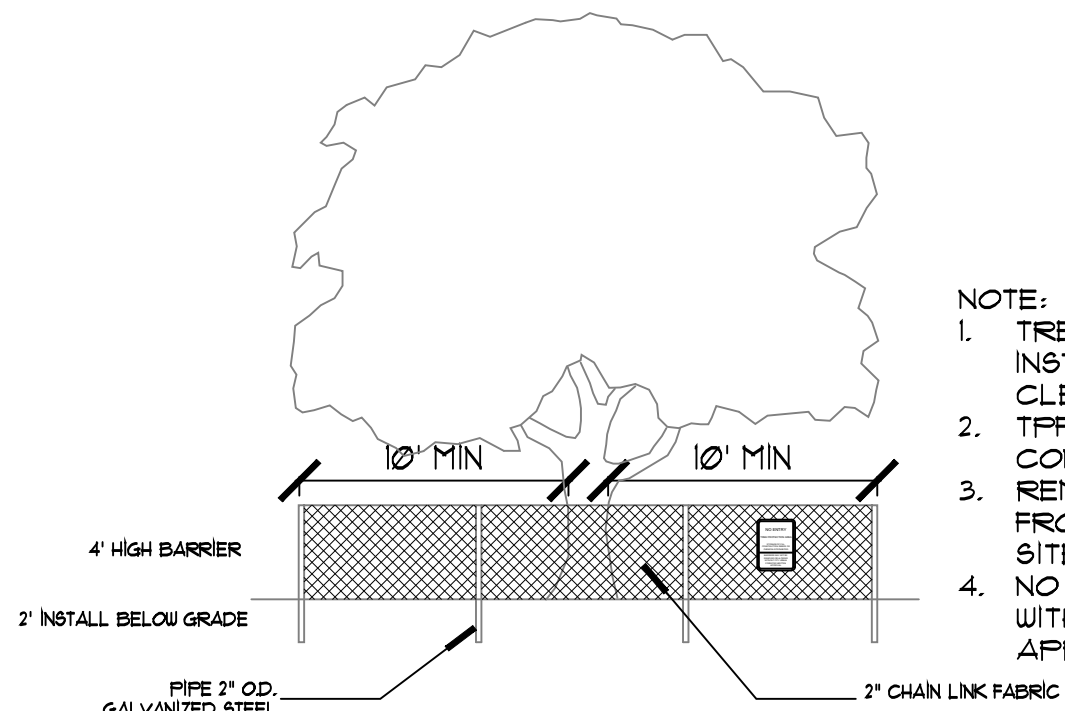


- NOTE:
1. TREE PROTECTION FENCE (TFF) SHALL BE INSTALLED PRIOR TO ANY SITE WORK, CLEARING, OR DEMOLITION.
 2. TFF SHALL BE MAINTAINED THROUGHOUT CONSTRUCTION.
 3. REMOVE TFF ONLY WITH WRITTEN APPROVAL FROM CITY URBAN FORESTER AFTER ALL SITE WORK HAS BEEN COMPLETED.
 4. NO CONSTRUCTION ACTIVITIES PERMITTED WITHIN TFF WITHOUT URBAN FORESTER APPROVAL.

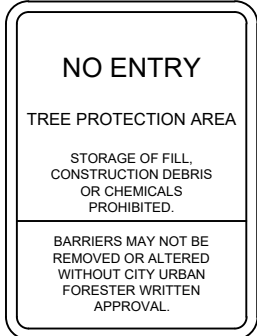

N.T.S.

TREE LEGEND

- TO REMAIN
- TO RELOCATE
- TO REMOVE

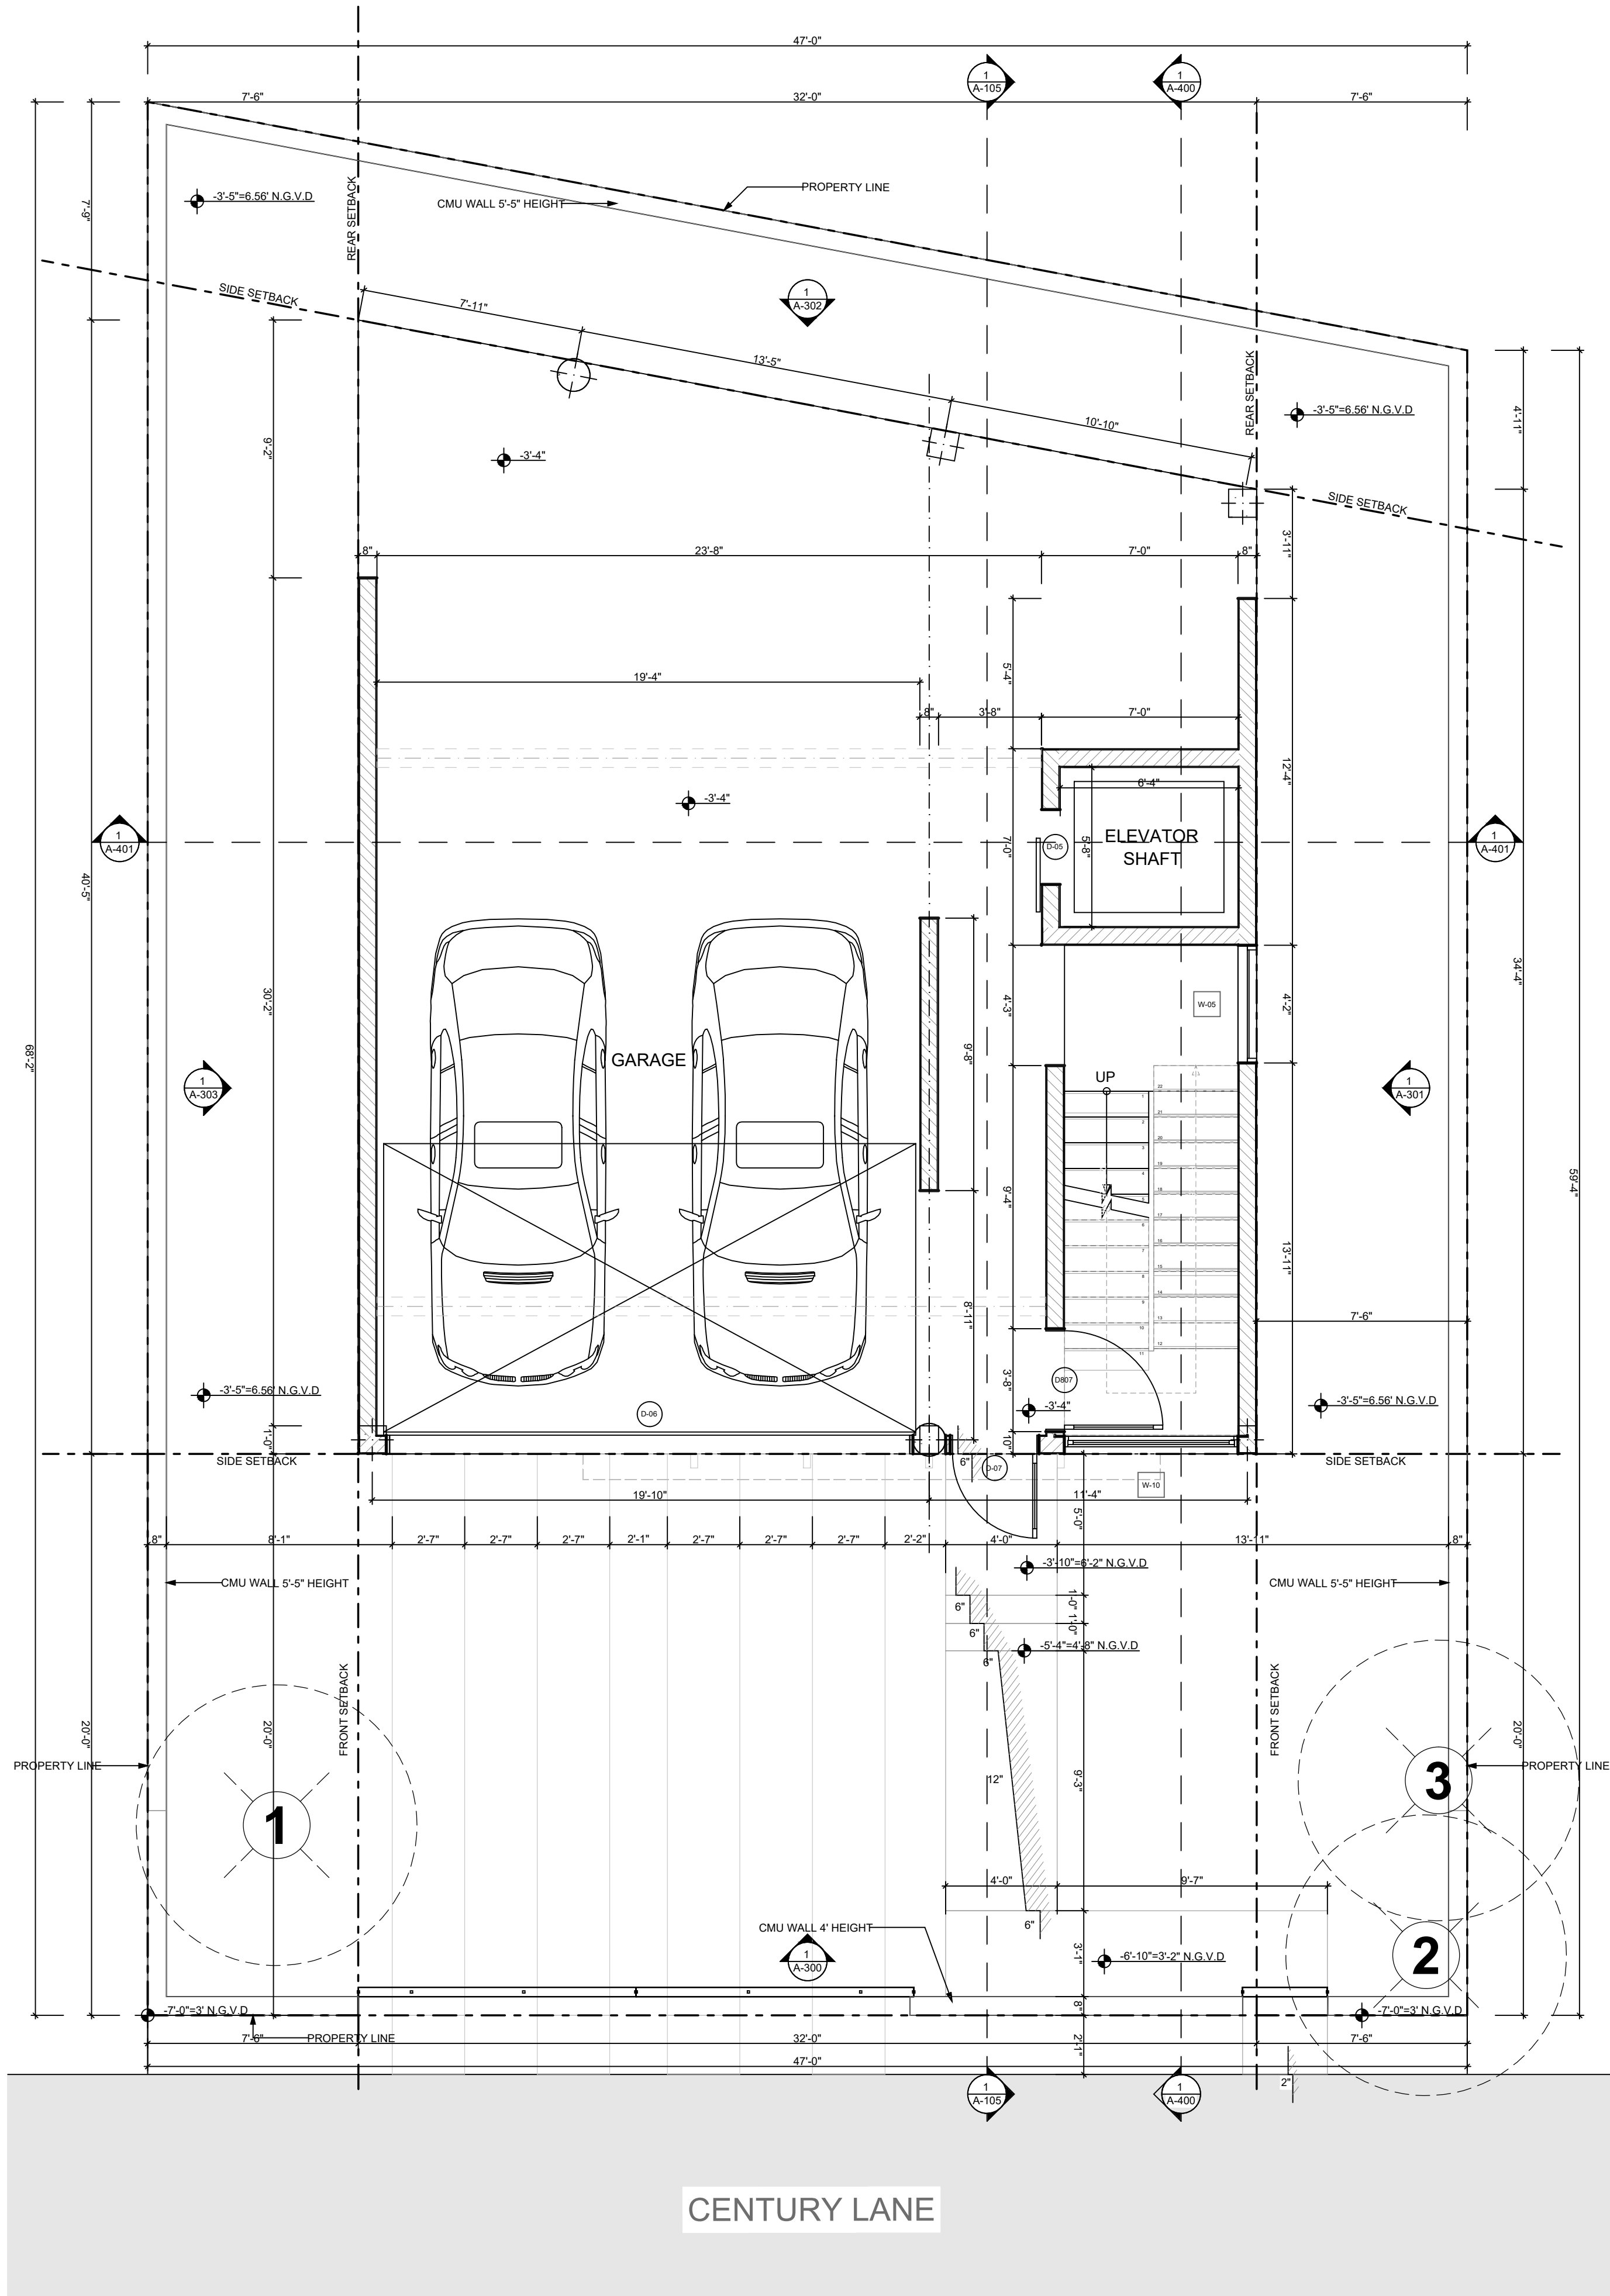

NEW RESIDENCE 10 CENTURY LANE MIAMI BEACH, FLORIDA

vdb
LANDSCAPE ARCHITECTURE
DIEGO J. VANDERBIEST
305-528-4001 DIEGOJV@COMAIL.COM

SEAL
DIEGO J. VANDERBIEST
FLA #667355

REVISIONS

DRAWN BY
DV
DATE
10/13/21
SCALE
1/4" = 1'-0"
DRAWING TITLE
TREE DISPOSITION
PLAN

SHEET
L101