

DESIGN REVIEW BOARD - FINAL SUBMITTAL

6988 ABBOTT AVENUE
MIAMI BEACH, FL 33141


Date Submitted:01 / 03 / 22



ARCHITECTURAL

SHEET	LIST
A0-0	COVER
A1-1	PROPERTY SURVEY - TREE TABLE
A1-2	LOCATION MAP
A1-3	KEYED SITE PHOTOS
A1-4	KEYED SITE PHOTOS
A1-6	PROPOSED SITE PLAN
A2-1	FAR ANALYSIS
A2-2	ZONING TABULATIONS
A2-3	ZONING TABULATIONS
A2-4	ZONING TABULATIONS
A2-5	ZONING SETBACK DIAGRAMS
A2-6	FRONTAGE DIAGRAMS
A2-7	FRONTAGE AND ACCES DIAGRAMS
A2-8	WAIVER DIAGRAM
A2-9	FAR DIAGRAMS
A2-10	FAR DIAGRAMS
A2-11	FAR DIAGRAMS
A2-12	TOWN CENTER CENTRAL CORE (Tc-C)
A2-13	TOWN CENTER CENTRAL CORE (Tc-C)
A3-1	GROUND LEVEL PLAN
A3-2	SECOND LEVEL PLAN (PARKING)
A3-3	THIRD LEVEL PLAN (PARKING)
A3-4	FOURTH LEVEL PLAN
A3-5	FIFTH TO TWELFTH LEVEL PLAN
A3-6	ROOF PLAN
A4-1	WEST ELEVATION
A4-2	NORTH ELEVATION
A4-3	EAST ELEVATION
A4-4	SOUTH ELEVATION
A4-5	LATITUDINAL BUILDING SECTION
A4-6	LONGITUDINAL BUILDING SECTION
A5-1	RENDERING - AERIAL
A5-2	RENDERING - ABBOTT AVENUE
A5-3	RENDERING - 71ST STREET
A5-4	MATERIAL BOARD
A5-5	SCREEN DETAIL

6988 Abbott Avenue
Miami Beach, FL 33141

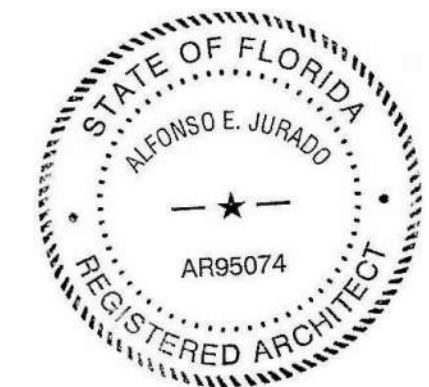

ALFONSO JURADO AR 95074


DESIGN REVIEW BOARD
01/03/22

Issue #	Issue Date / For

COVER

SCALE:

A0-0

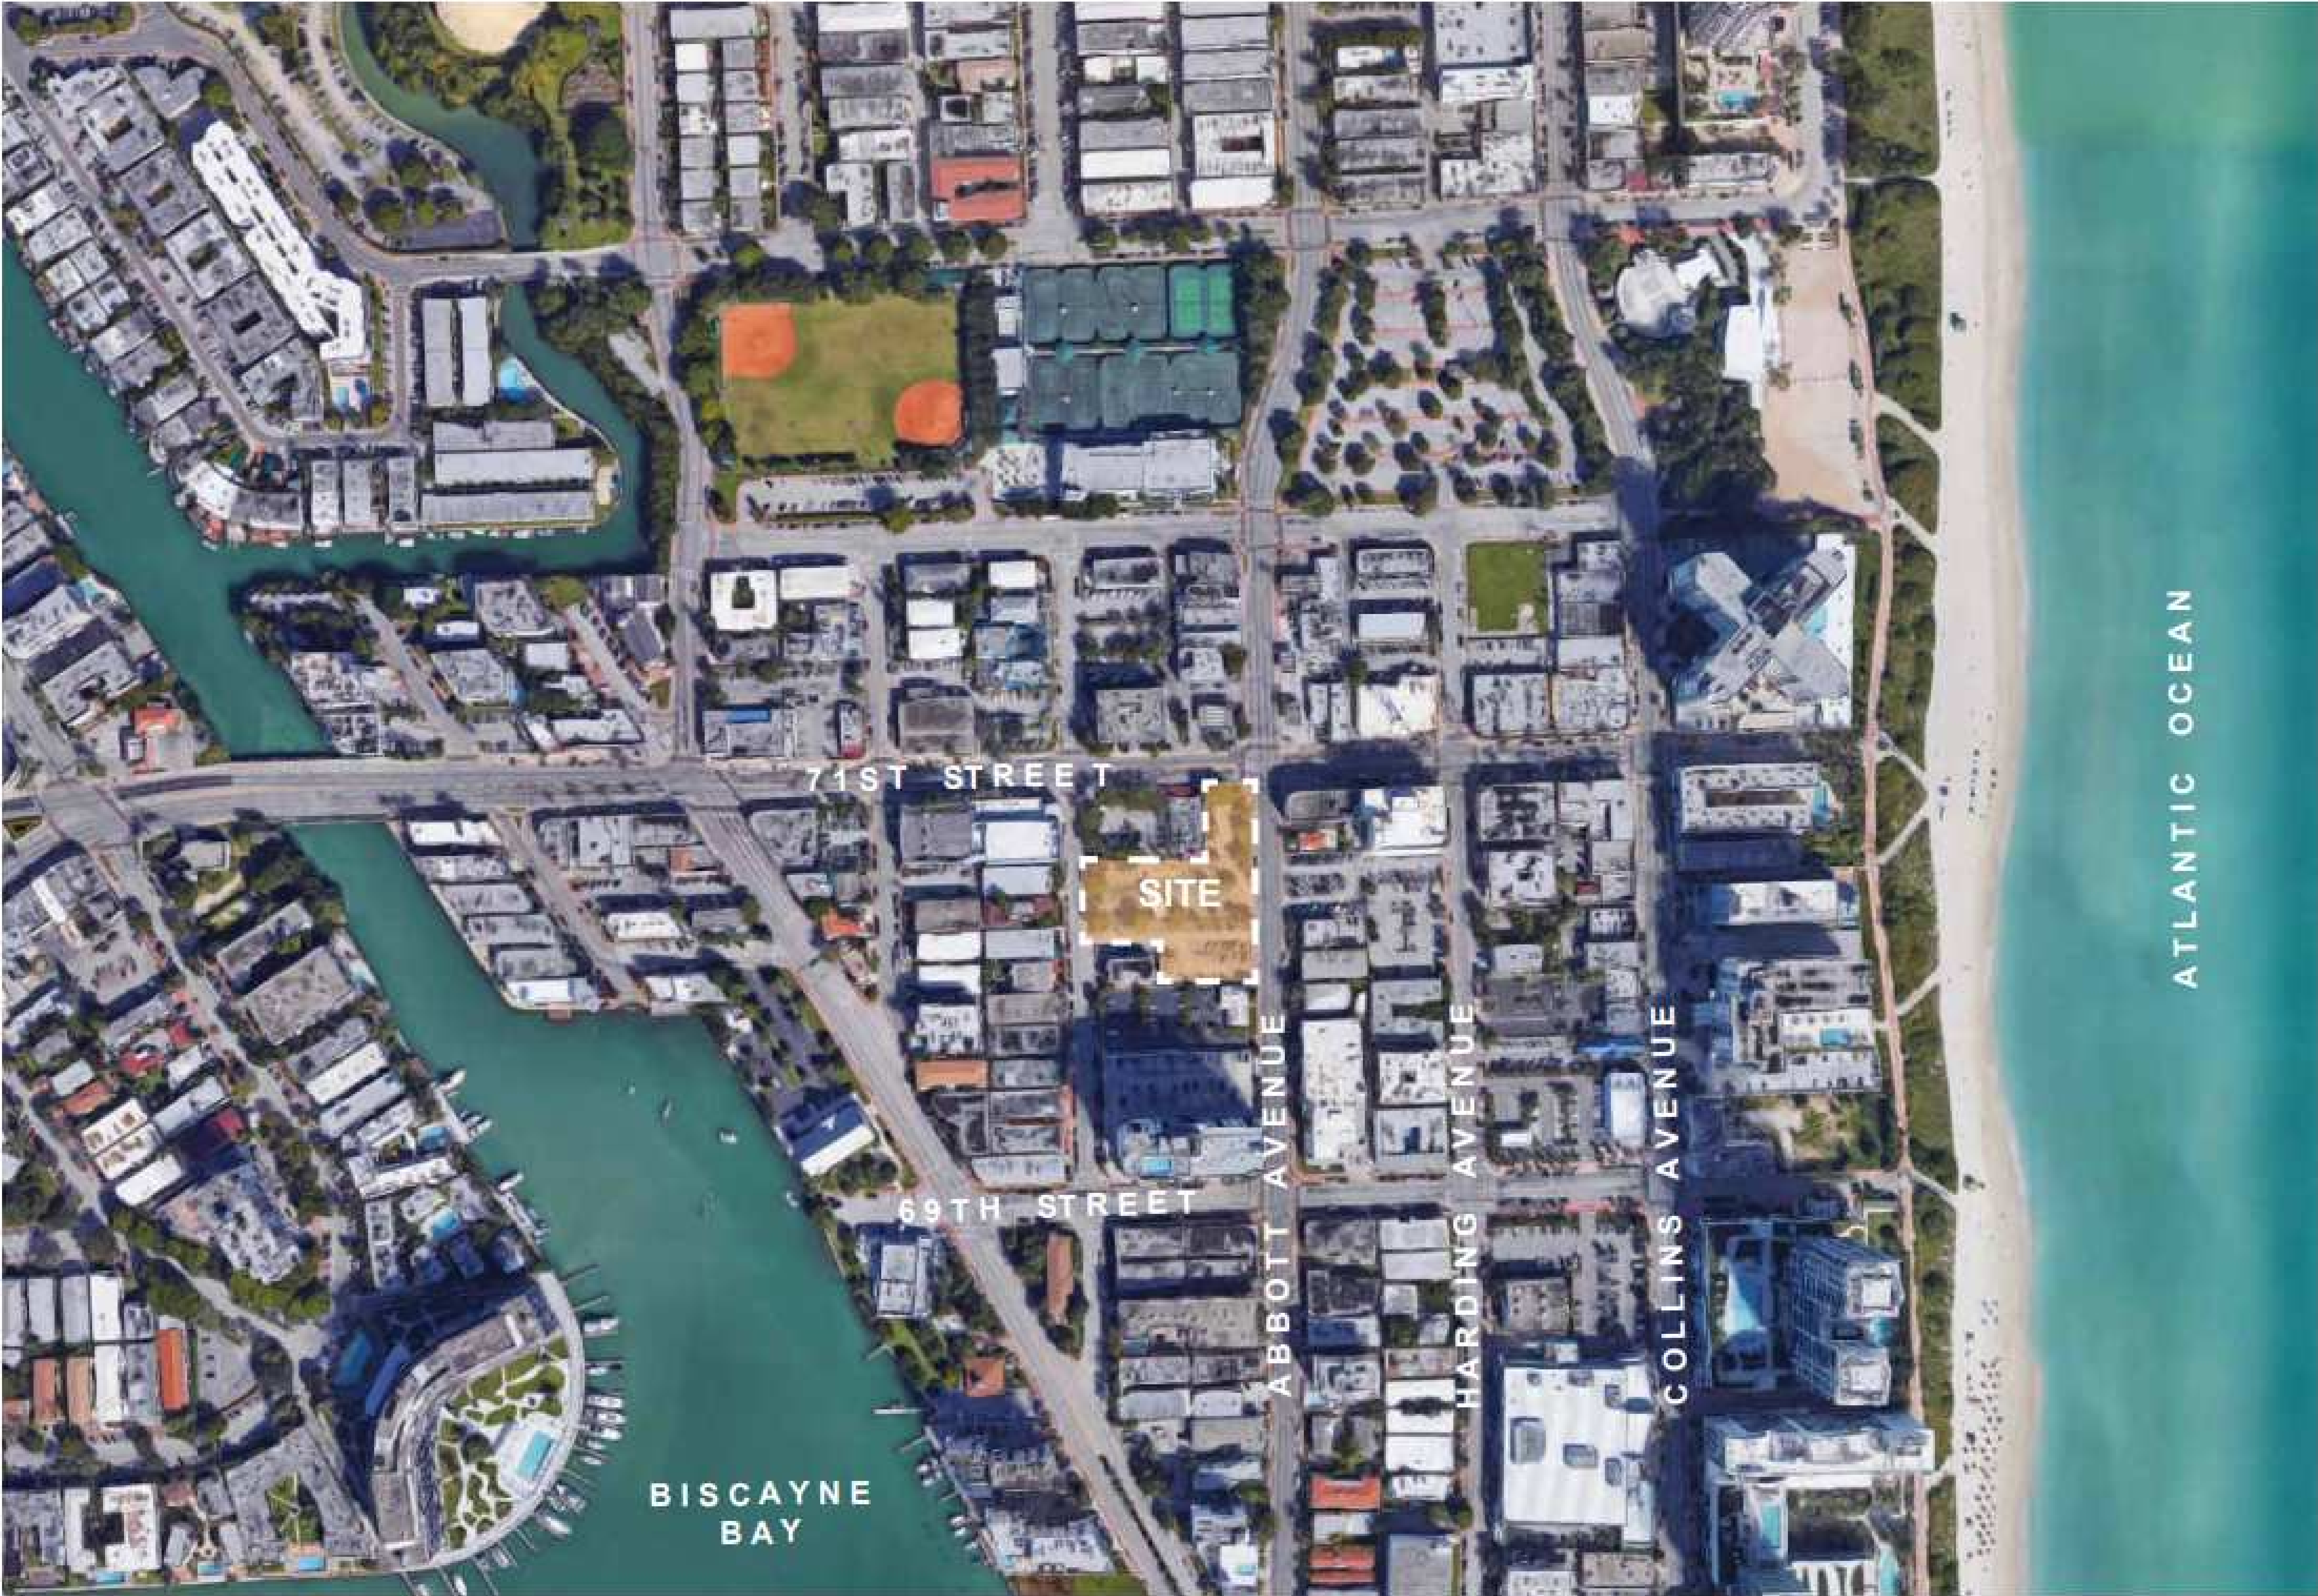

6988 Abbott Avenue
Miami Beach, FL 33141




ALFONSO JURADO AR 95074

DESIGN REVIEW BOARD
01/03/22

Issue #	Issue Date / For

LOCATION MAP

SCALE: N.T.S.

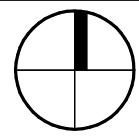

1

LOCATION MAP
N.T.S.

APPROVED DRB
19-0424

REVISED DRB
21-0779



CUBE 3
CUBE 3, LLC
111 SW 3rd Street, Floor 4
Miami, Florida 33133
License No. L1800278579
Jonathan W. Cardello, AIA
FL License No. AR93391

6988 Abbott Avenue
Miami Beach, Florida

Rendering | Abbott Ave.
Scale: None

Design Review Board
10 August 2020

A5.3
COPYRIGHT (C) 2020 CUBE 3, LLC. ALL RIGHTS RESERVED



AIA
alfonsosquardo ARCHITECTURE
1035 N MIAMI AVE, STE. 405
MIAMI, FL 33136
7305-200-6214

6988 Abbott Avenue
Miami Beach, FL 33141

ALFONSO SQUARDO: AR-9574

DESIGN REVIEW BOARD
01/03/22

Issue: 1 Issue Date: For

RENDERING - 71ST STREET

SCALE:

A5-3

ABBOTT AVENUE
STREET VIEW

APPROVED DRB
19-0424



REVISED DRB
21-0779




BYRON AVENUE
STREET VIEW

APPROVED DRB
19-0424

REVISED DRB
21-0779



71st St
AERIAL VIEW

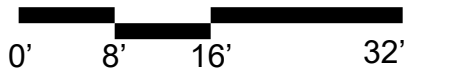

6988 Abbott Avenue
Miami Beach, Florida

West Elevation
Scale: 1" = 16'-0"

Scale: 1" = 16'-0"



Issue #	Issue Date / For
---------	------------------

SCALE: 1/16" = 1'-0"





6988 Abbott Avenue
Miami Beach, Florida

Miami Beach, Florida

North Elevation
Scale: 1" = 16'-0"

Scale: 1" = 16'-0"

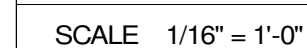

 


6988 Abbott Avenue
Miami Beach, Florida

East Elevation
Scale: 1" = 16'-0"

Design Review Board
10 August 2020

A4.3

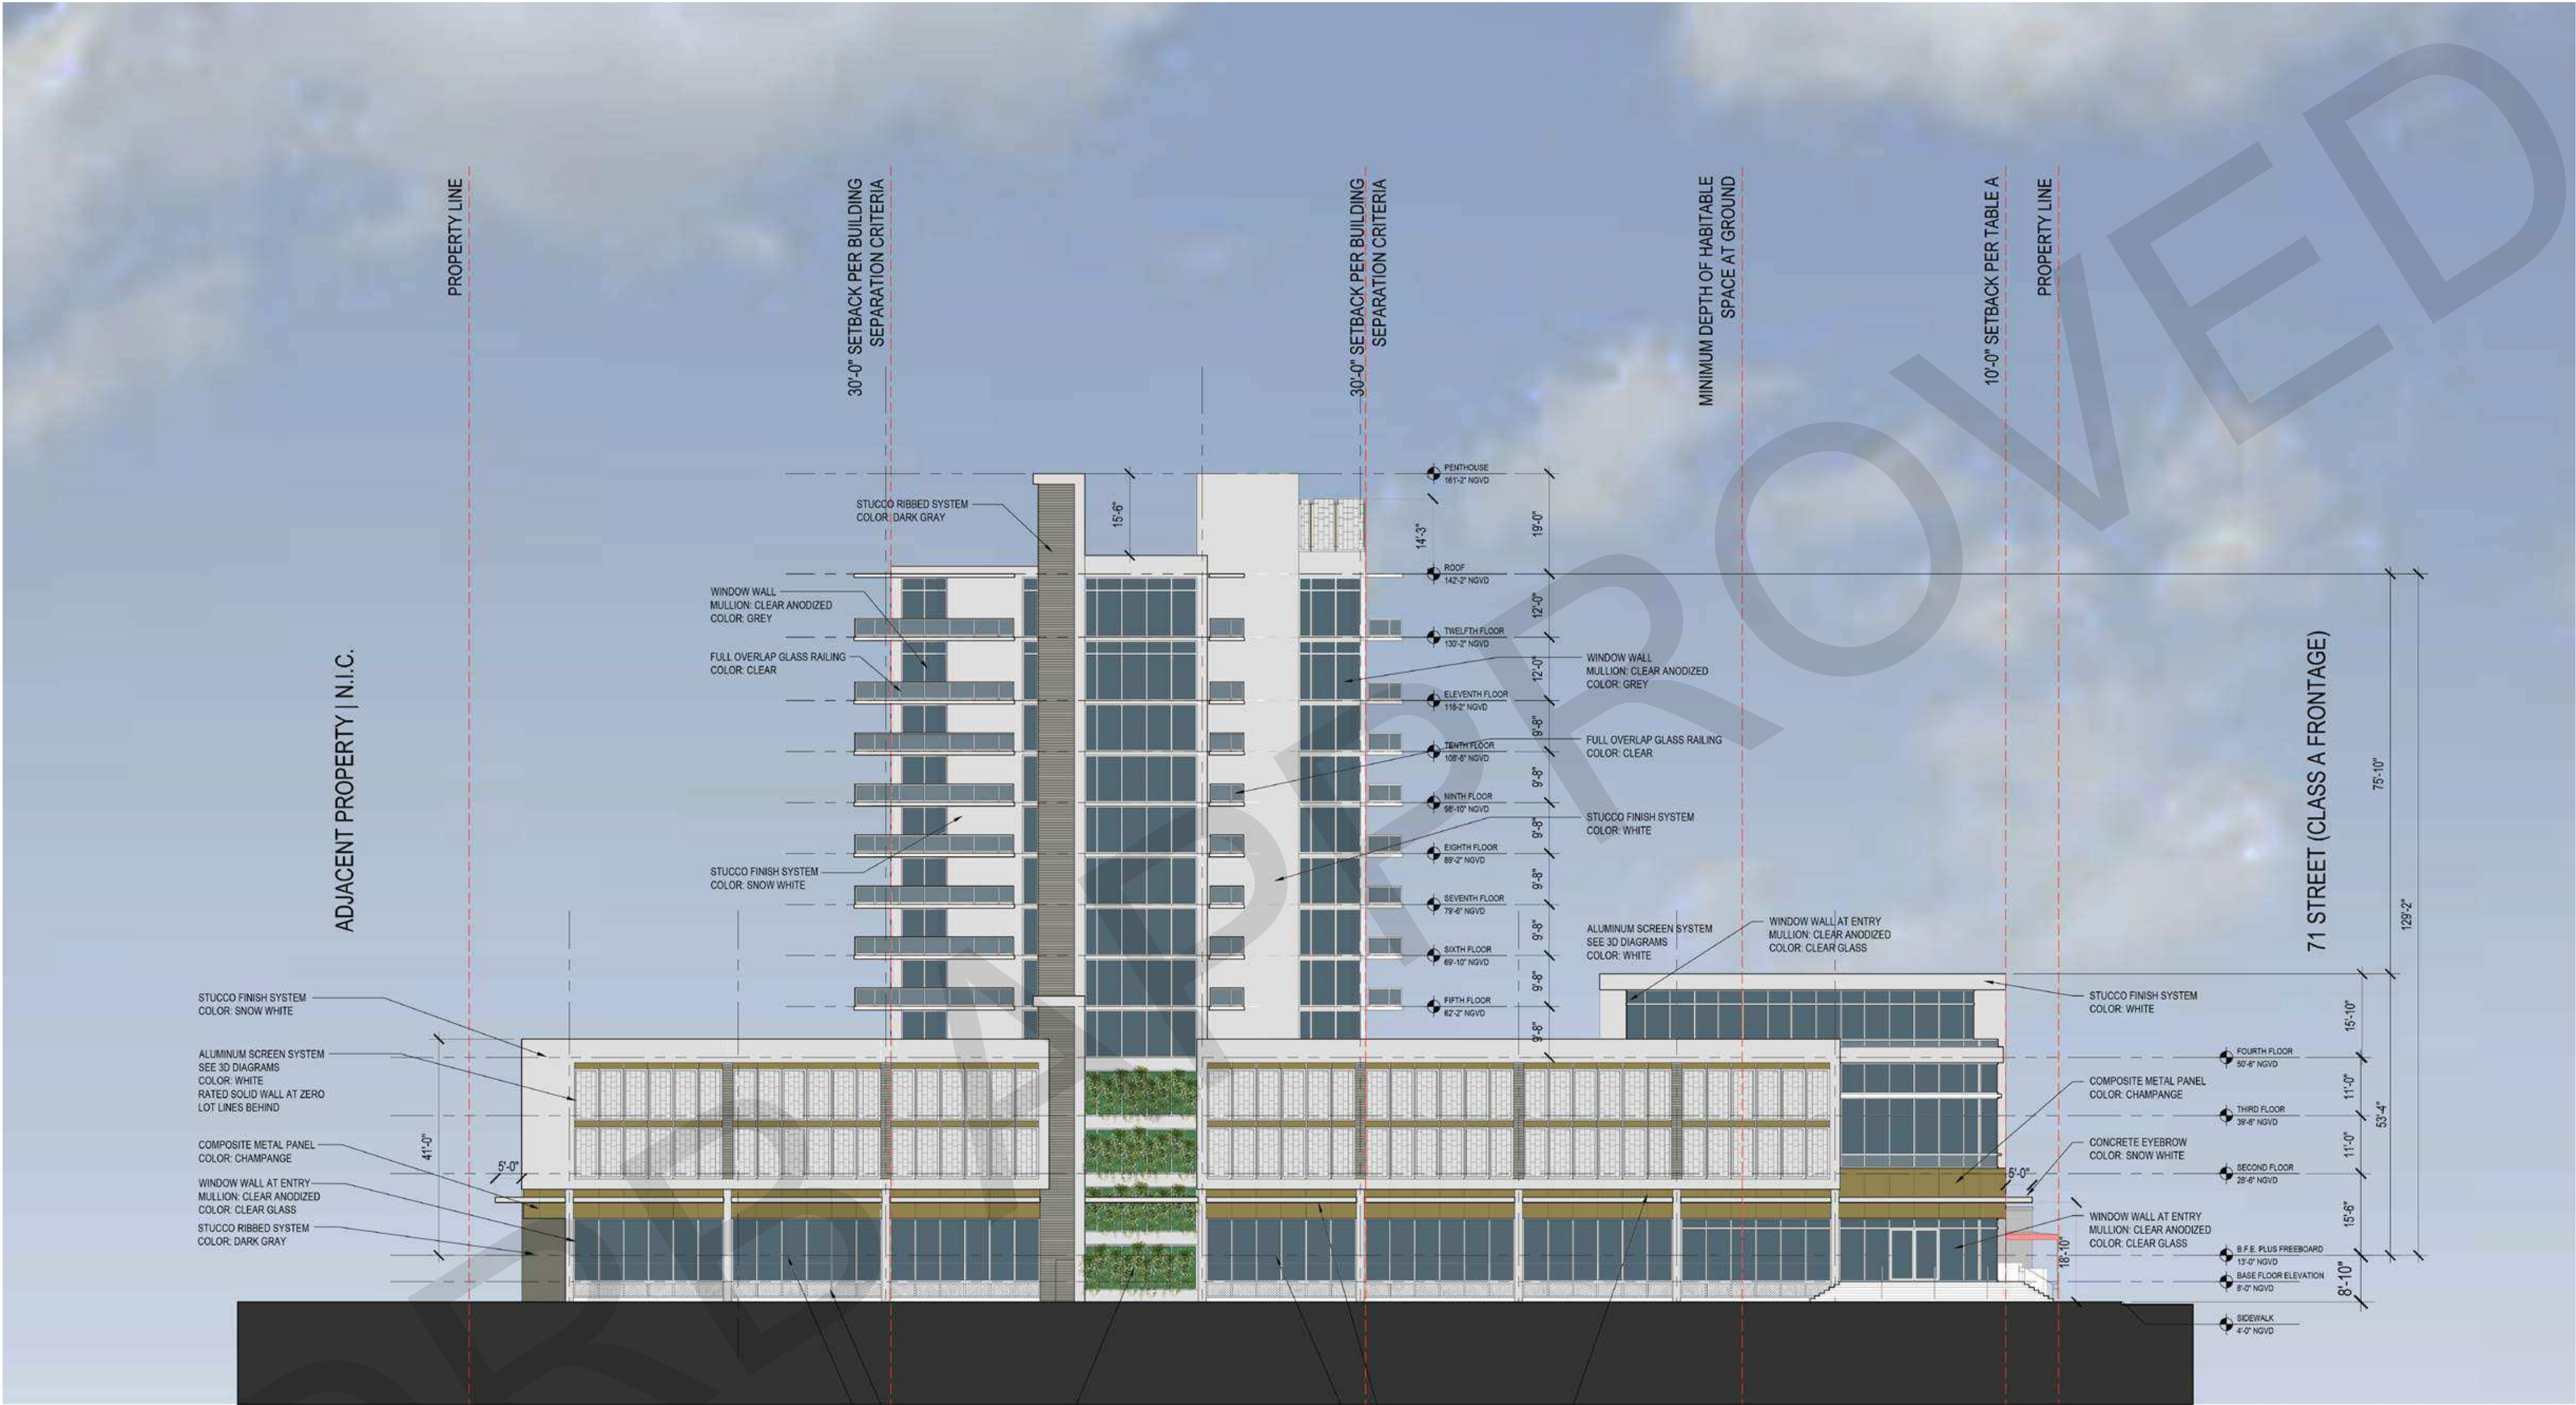


[illegible]

SCALE: 1/16" = 1'-0"

A4-3

11



 


0' 8' 16' 32'

6988 Abbott Avenue
Miami Beach, Florida

South Elevation
Scale: 1" = 16'-0"

Design Review Board
10 August 2020


A4.4

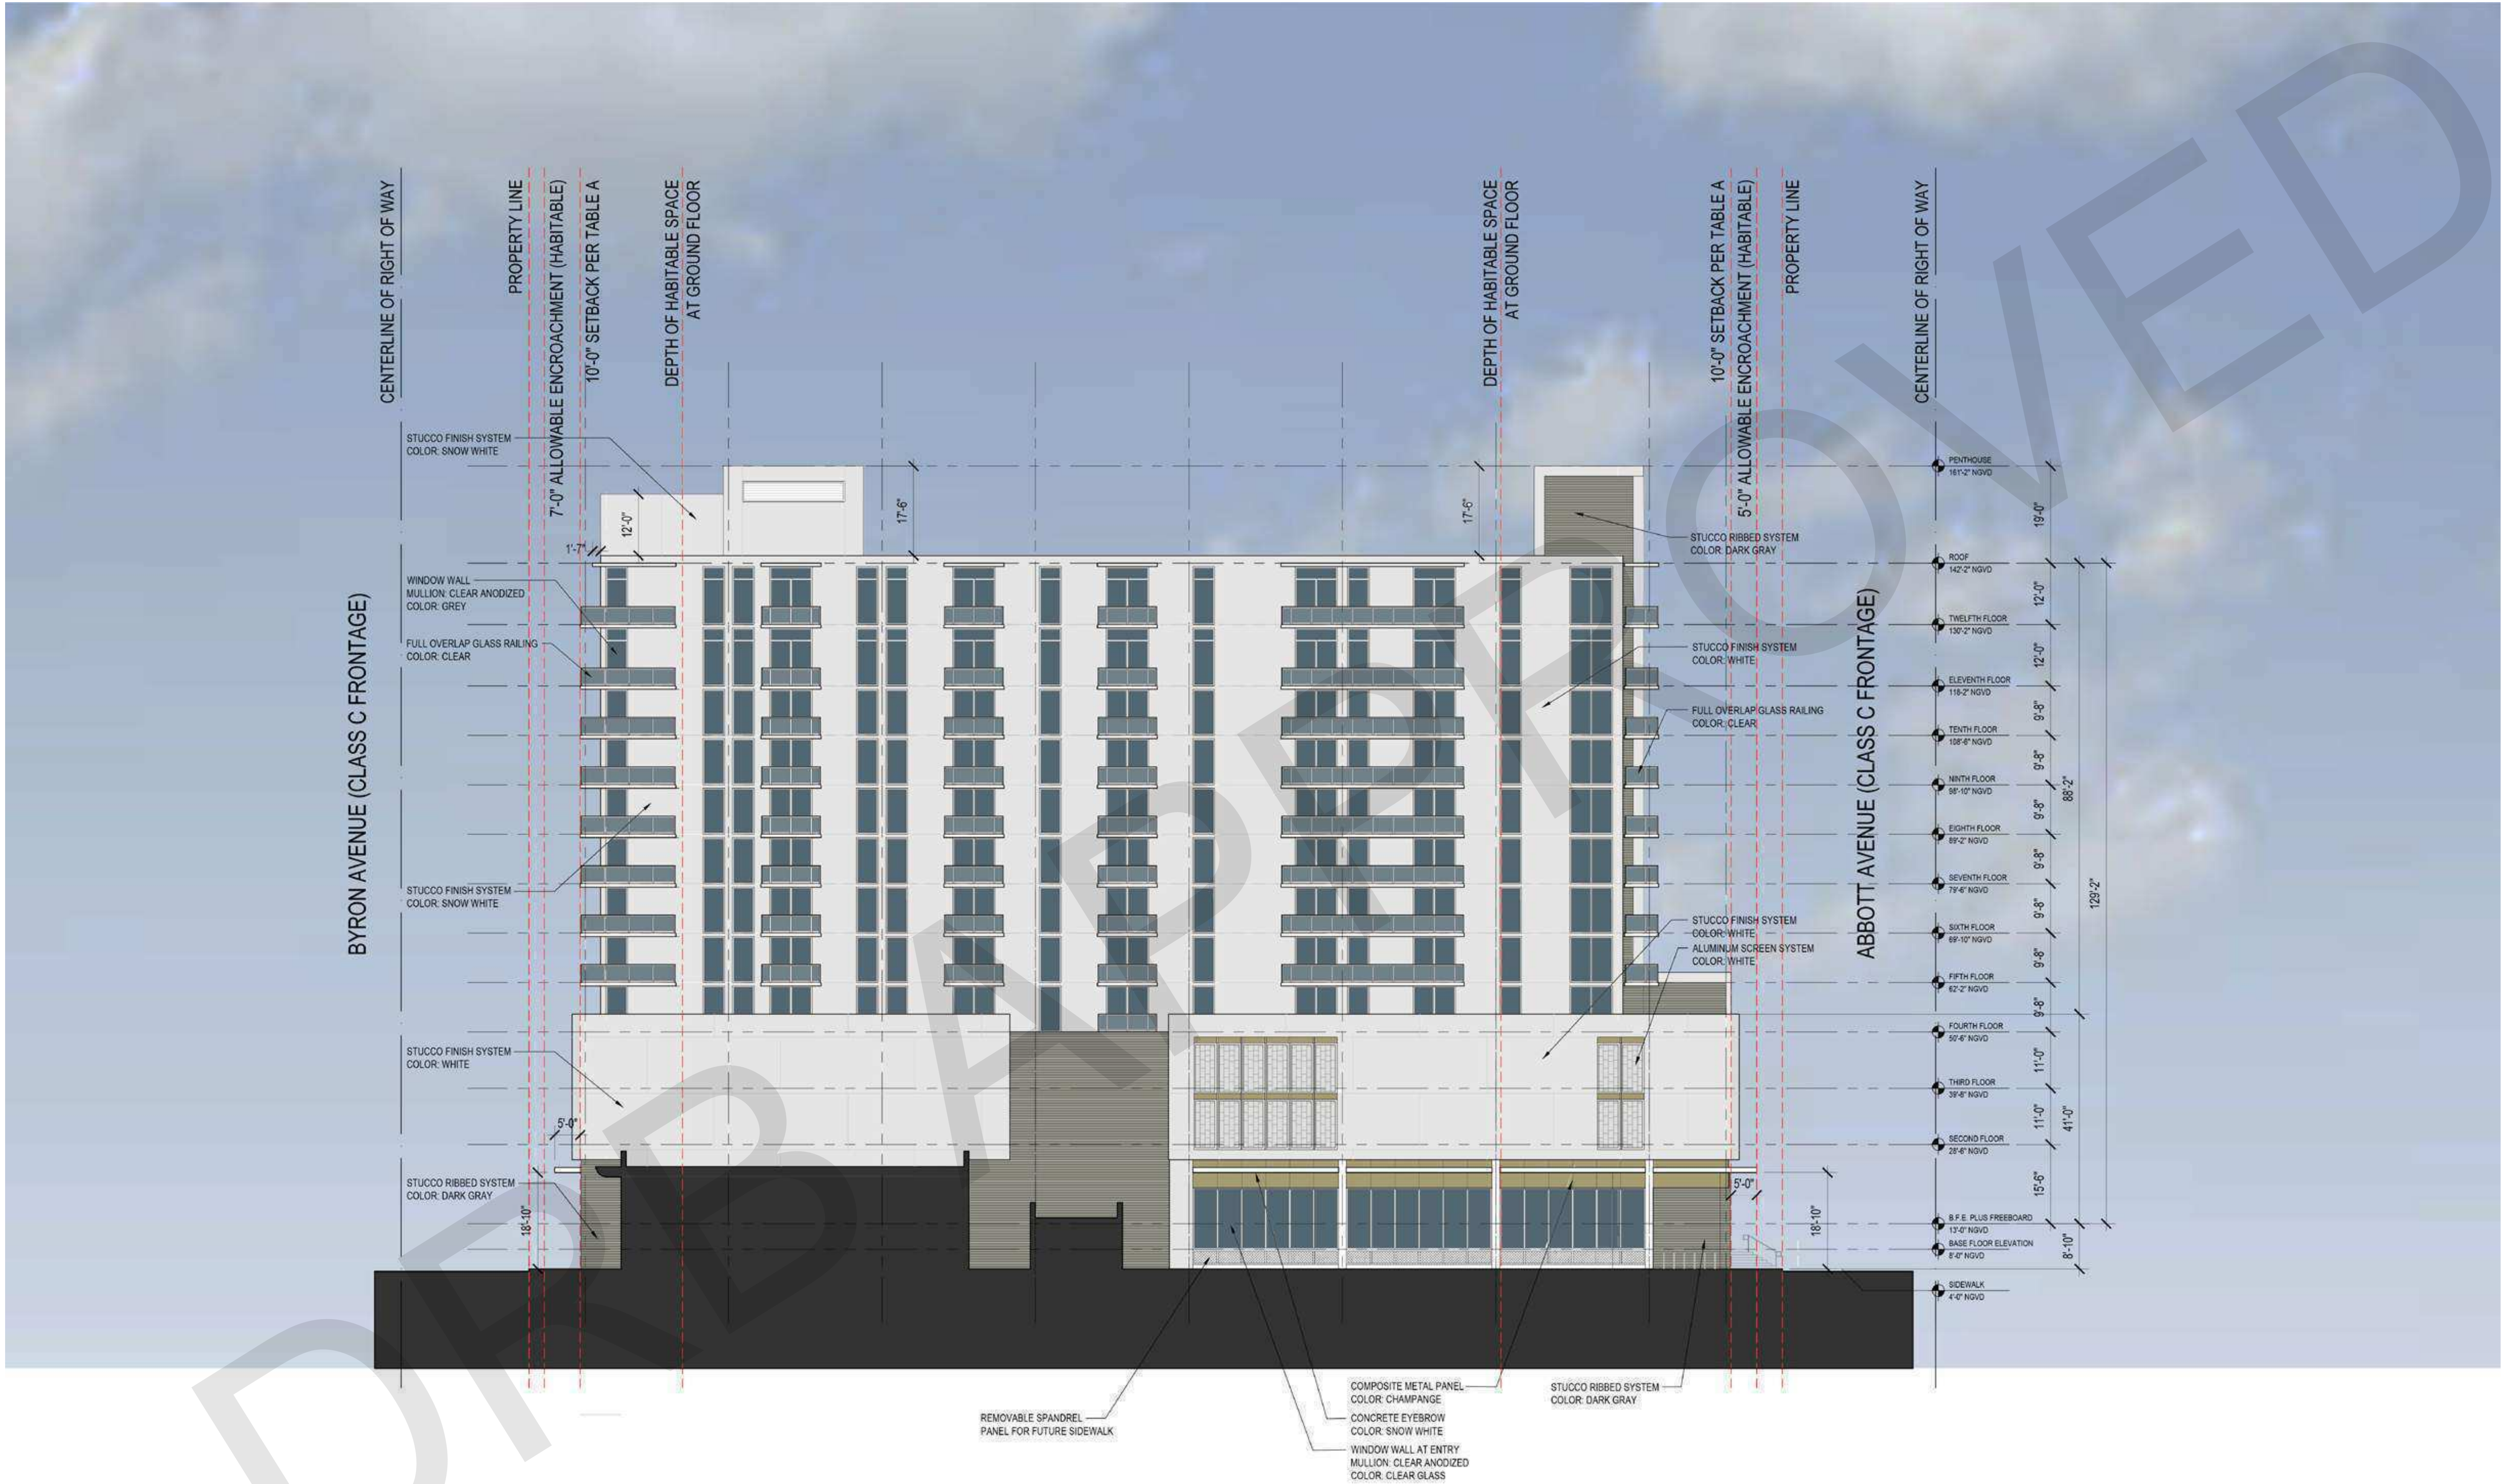




Issue #	Issue Date / For
---------	------------------

SCALE: 1/16" = 1'-0"

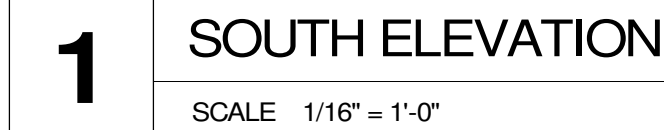

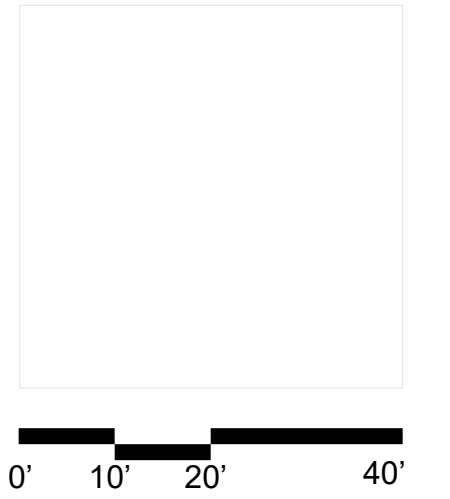


6988 Abbott Avenue
Miami Beach, Florida

Third Level Plan
Scale: 1" = 20'-0"



Design Review Board
10 August 2020


A3.3

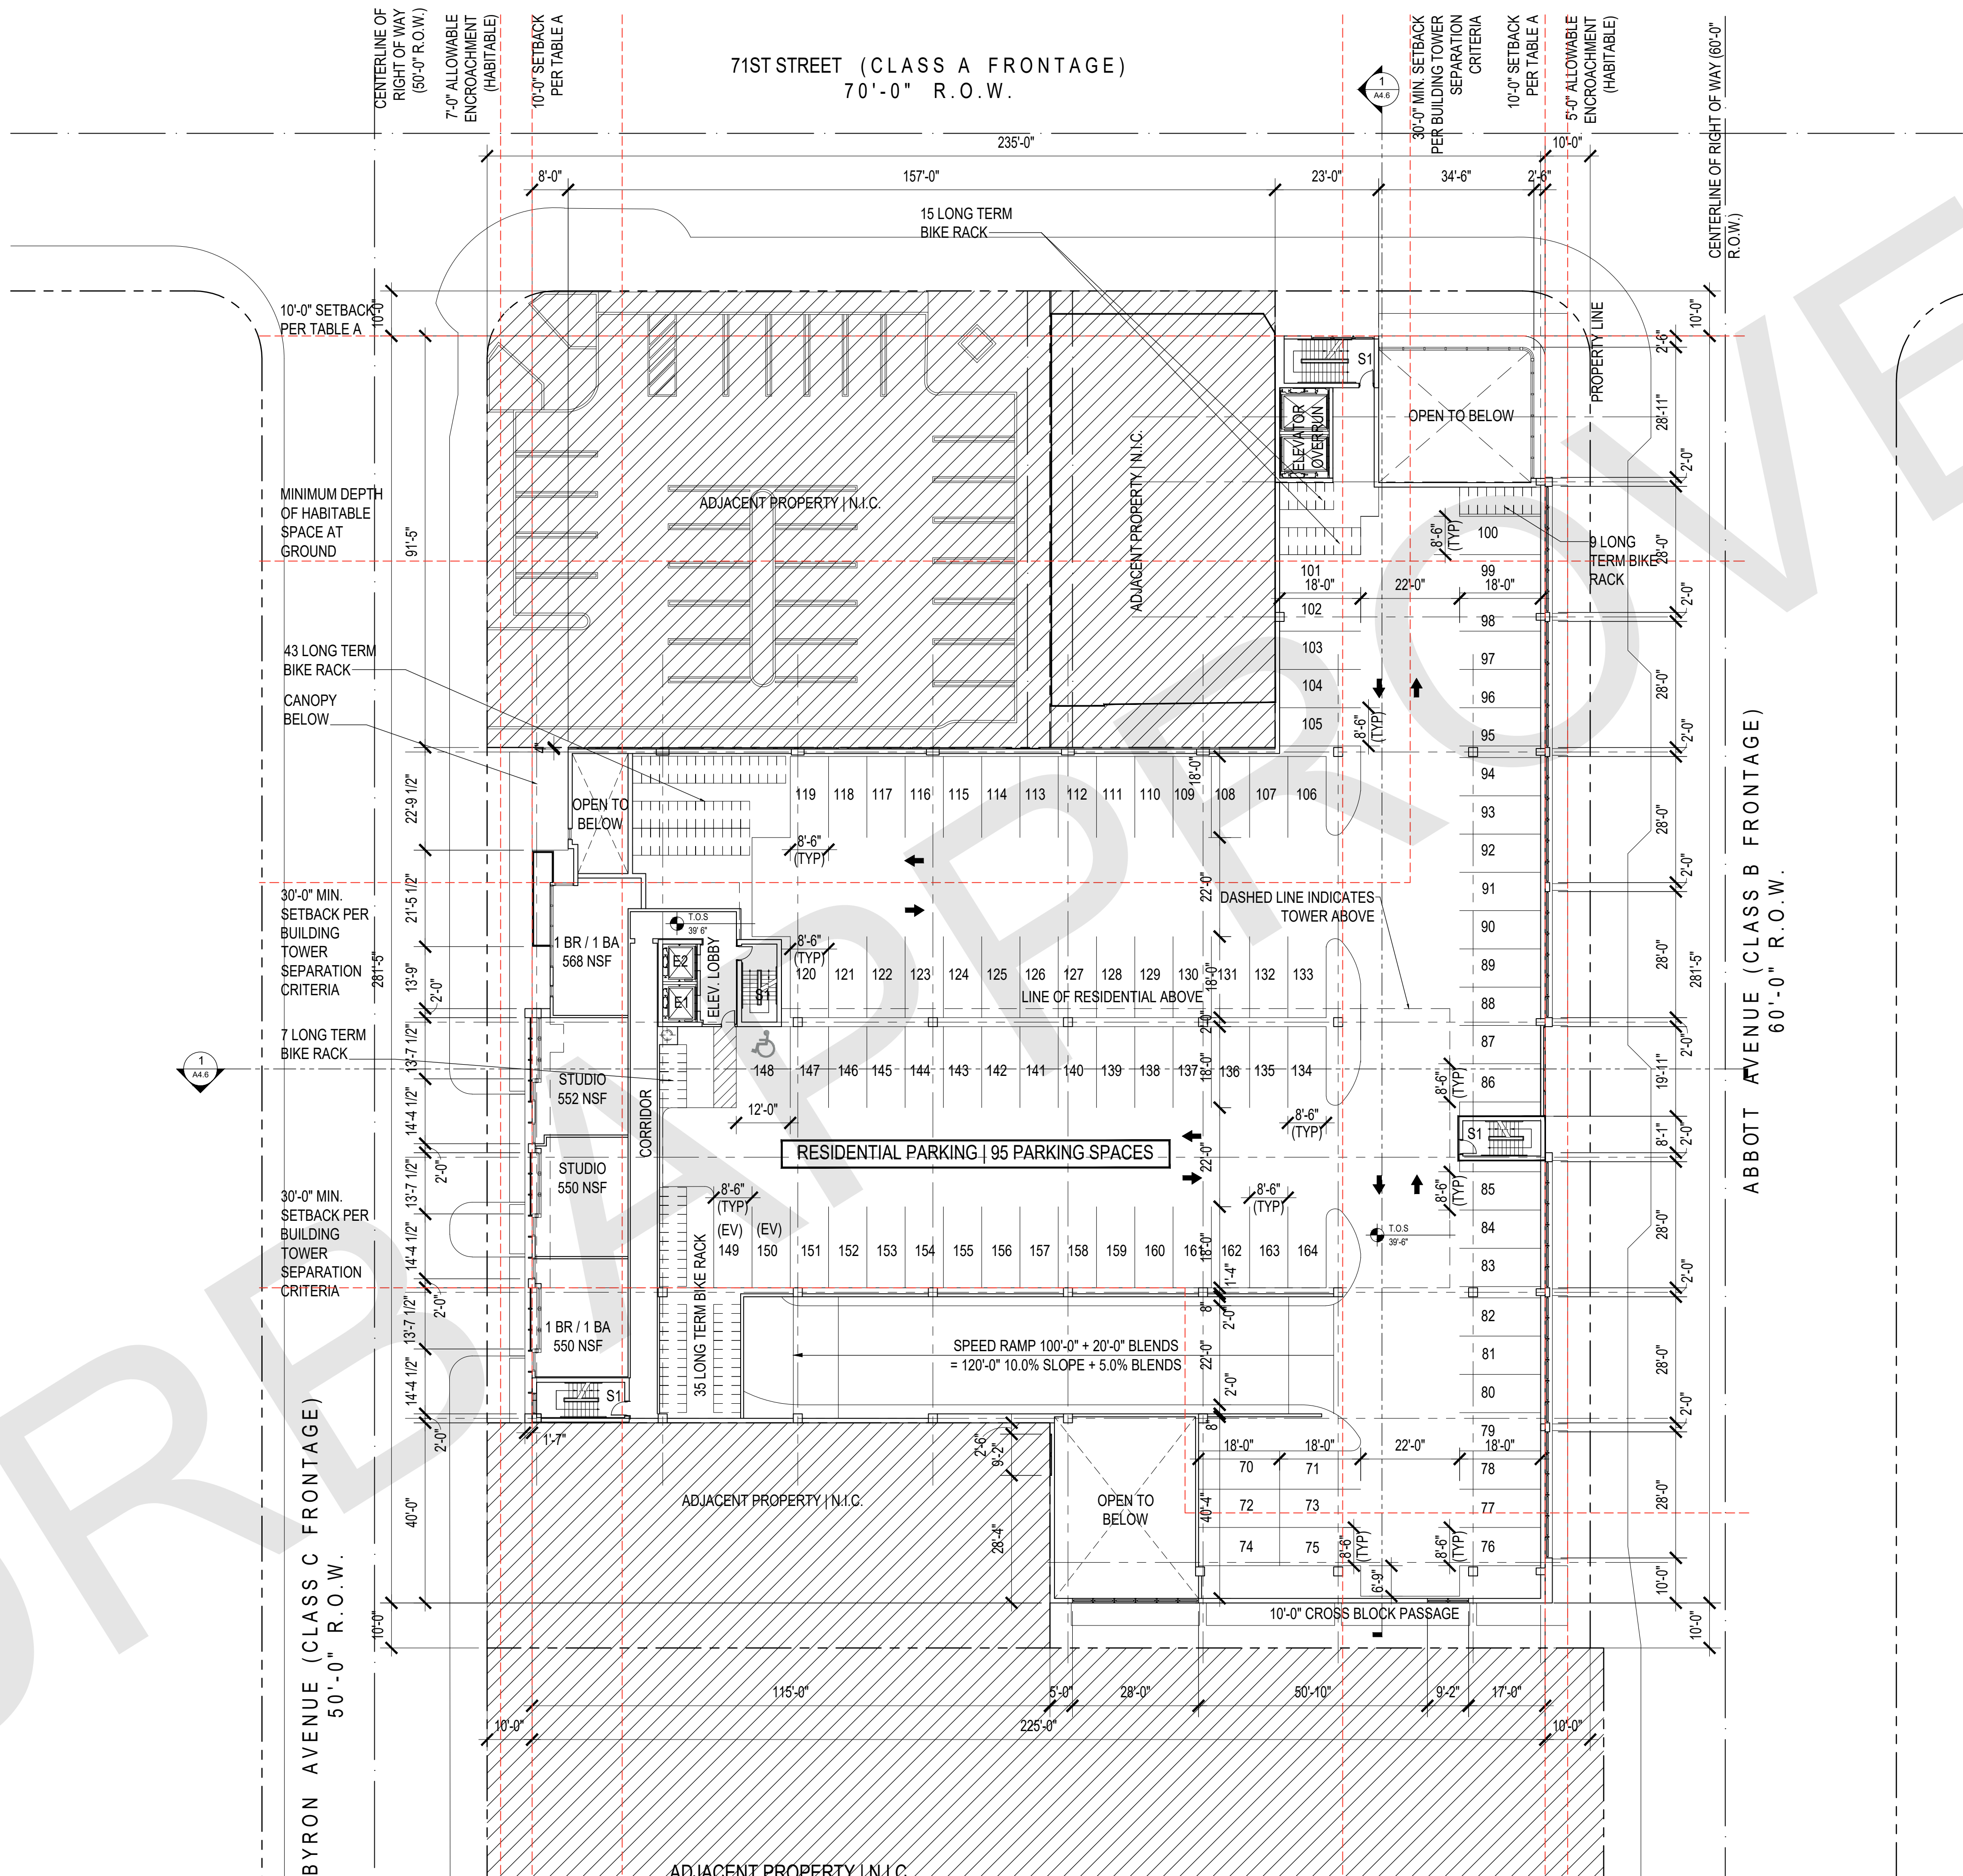




Issue (#)	Issue Date / For
-----------	------------------

SCALE: 1" = 20'-0"

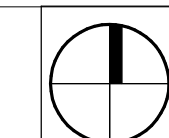

SCALE: 1" = 20'-0"

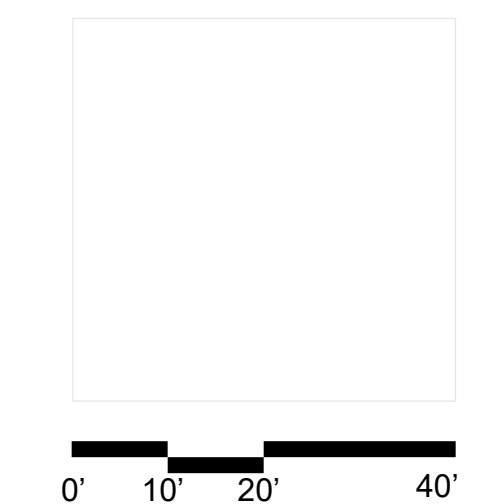

6988 Abbott Avenue
Miami Beach, Florida

Fourth Level Plan


Scale: 1" = 20'-0"



Design Review Board
10 August 2020

A3.4


COPYRIGHT (C) 2020 CUBE 3,
LLC, ALL RIGHTS RESERVED

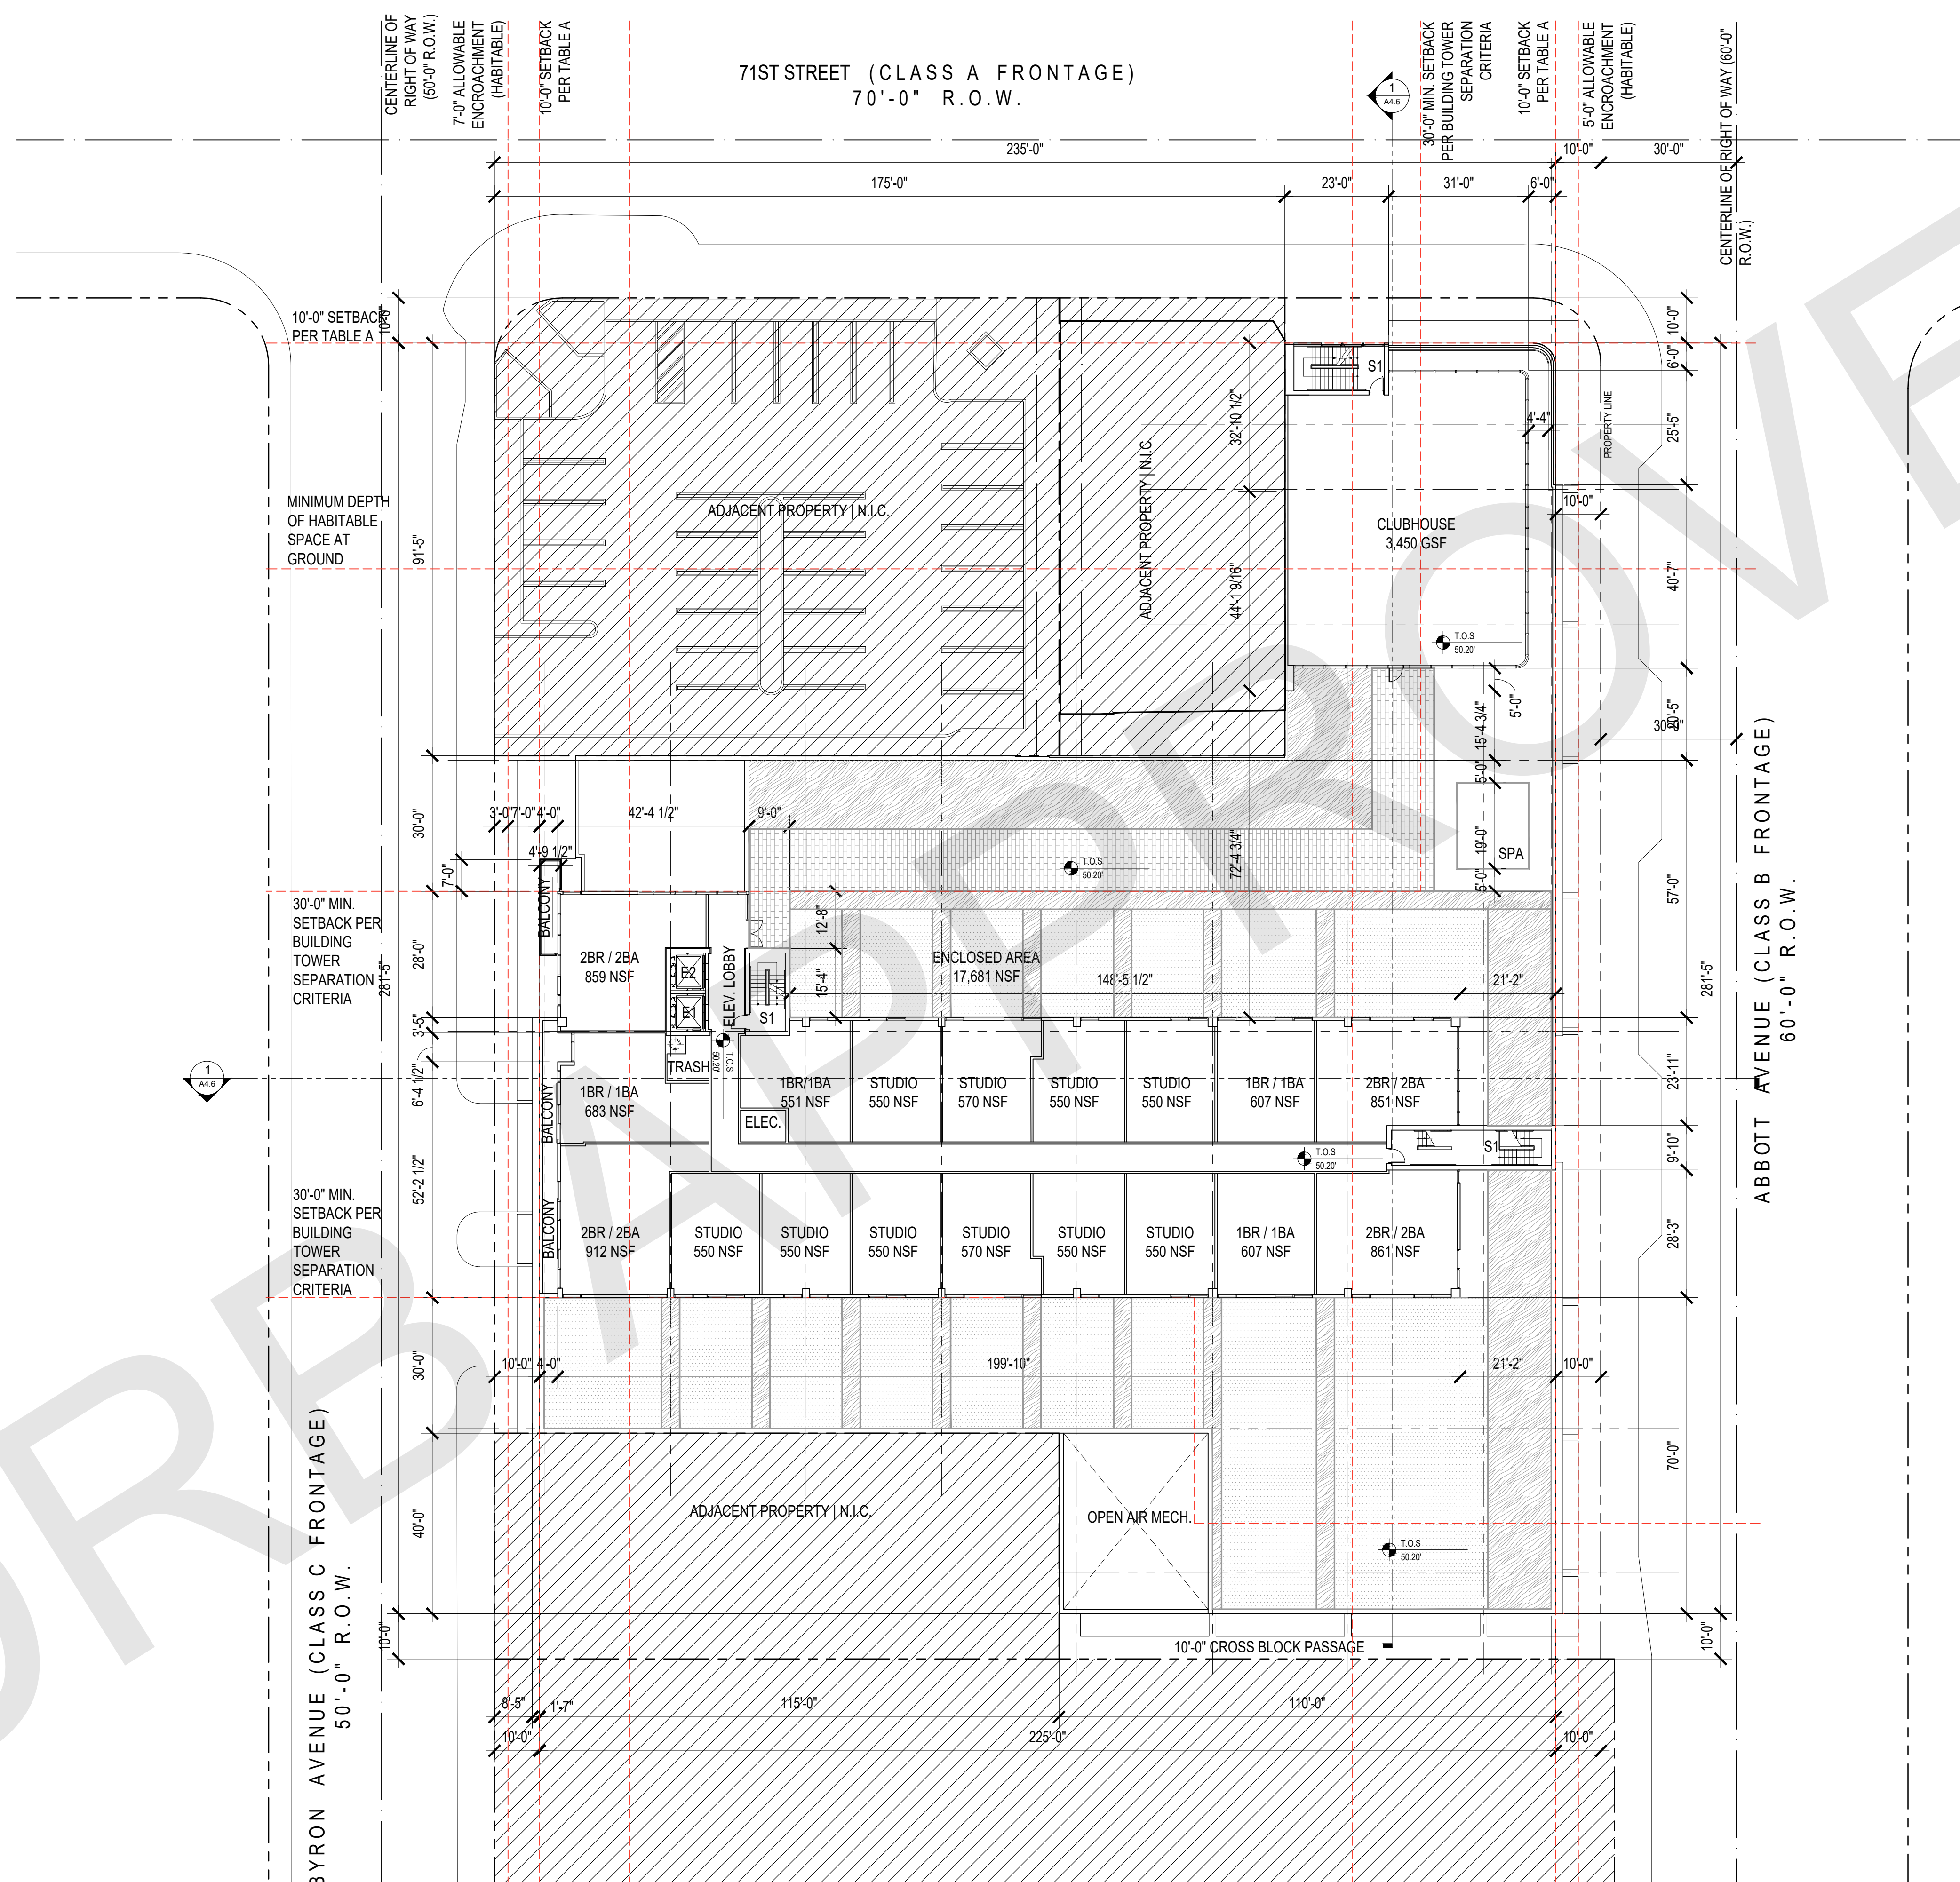




Issue (#)	Issue Date / For
-----------	------------------

SCALE: 1" = 20'-0"

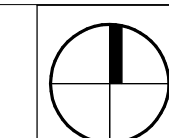

1

SCALE: 1" = 20'-0"

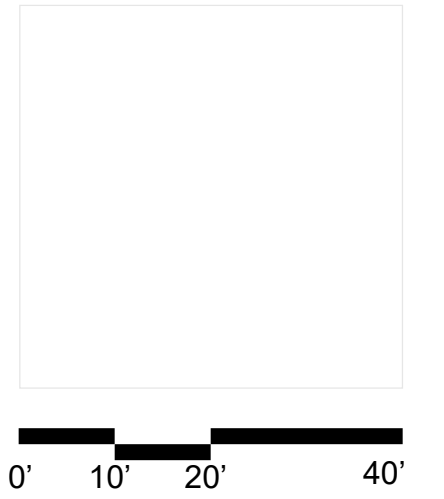


6988 Abbott Avenue
Miami Beach, Florida

Fifth to Twelfth Level Plan
Scale: 1" = 20'-0"



Design Review Board
10 August 2020


A3.5

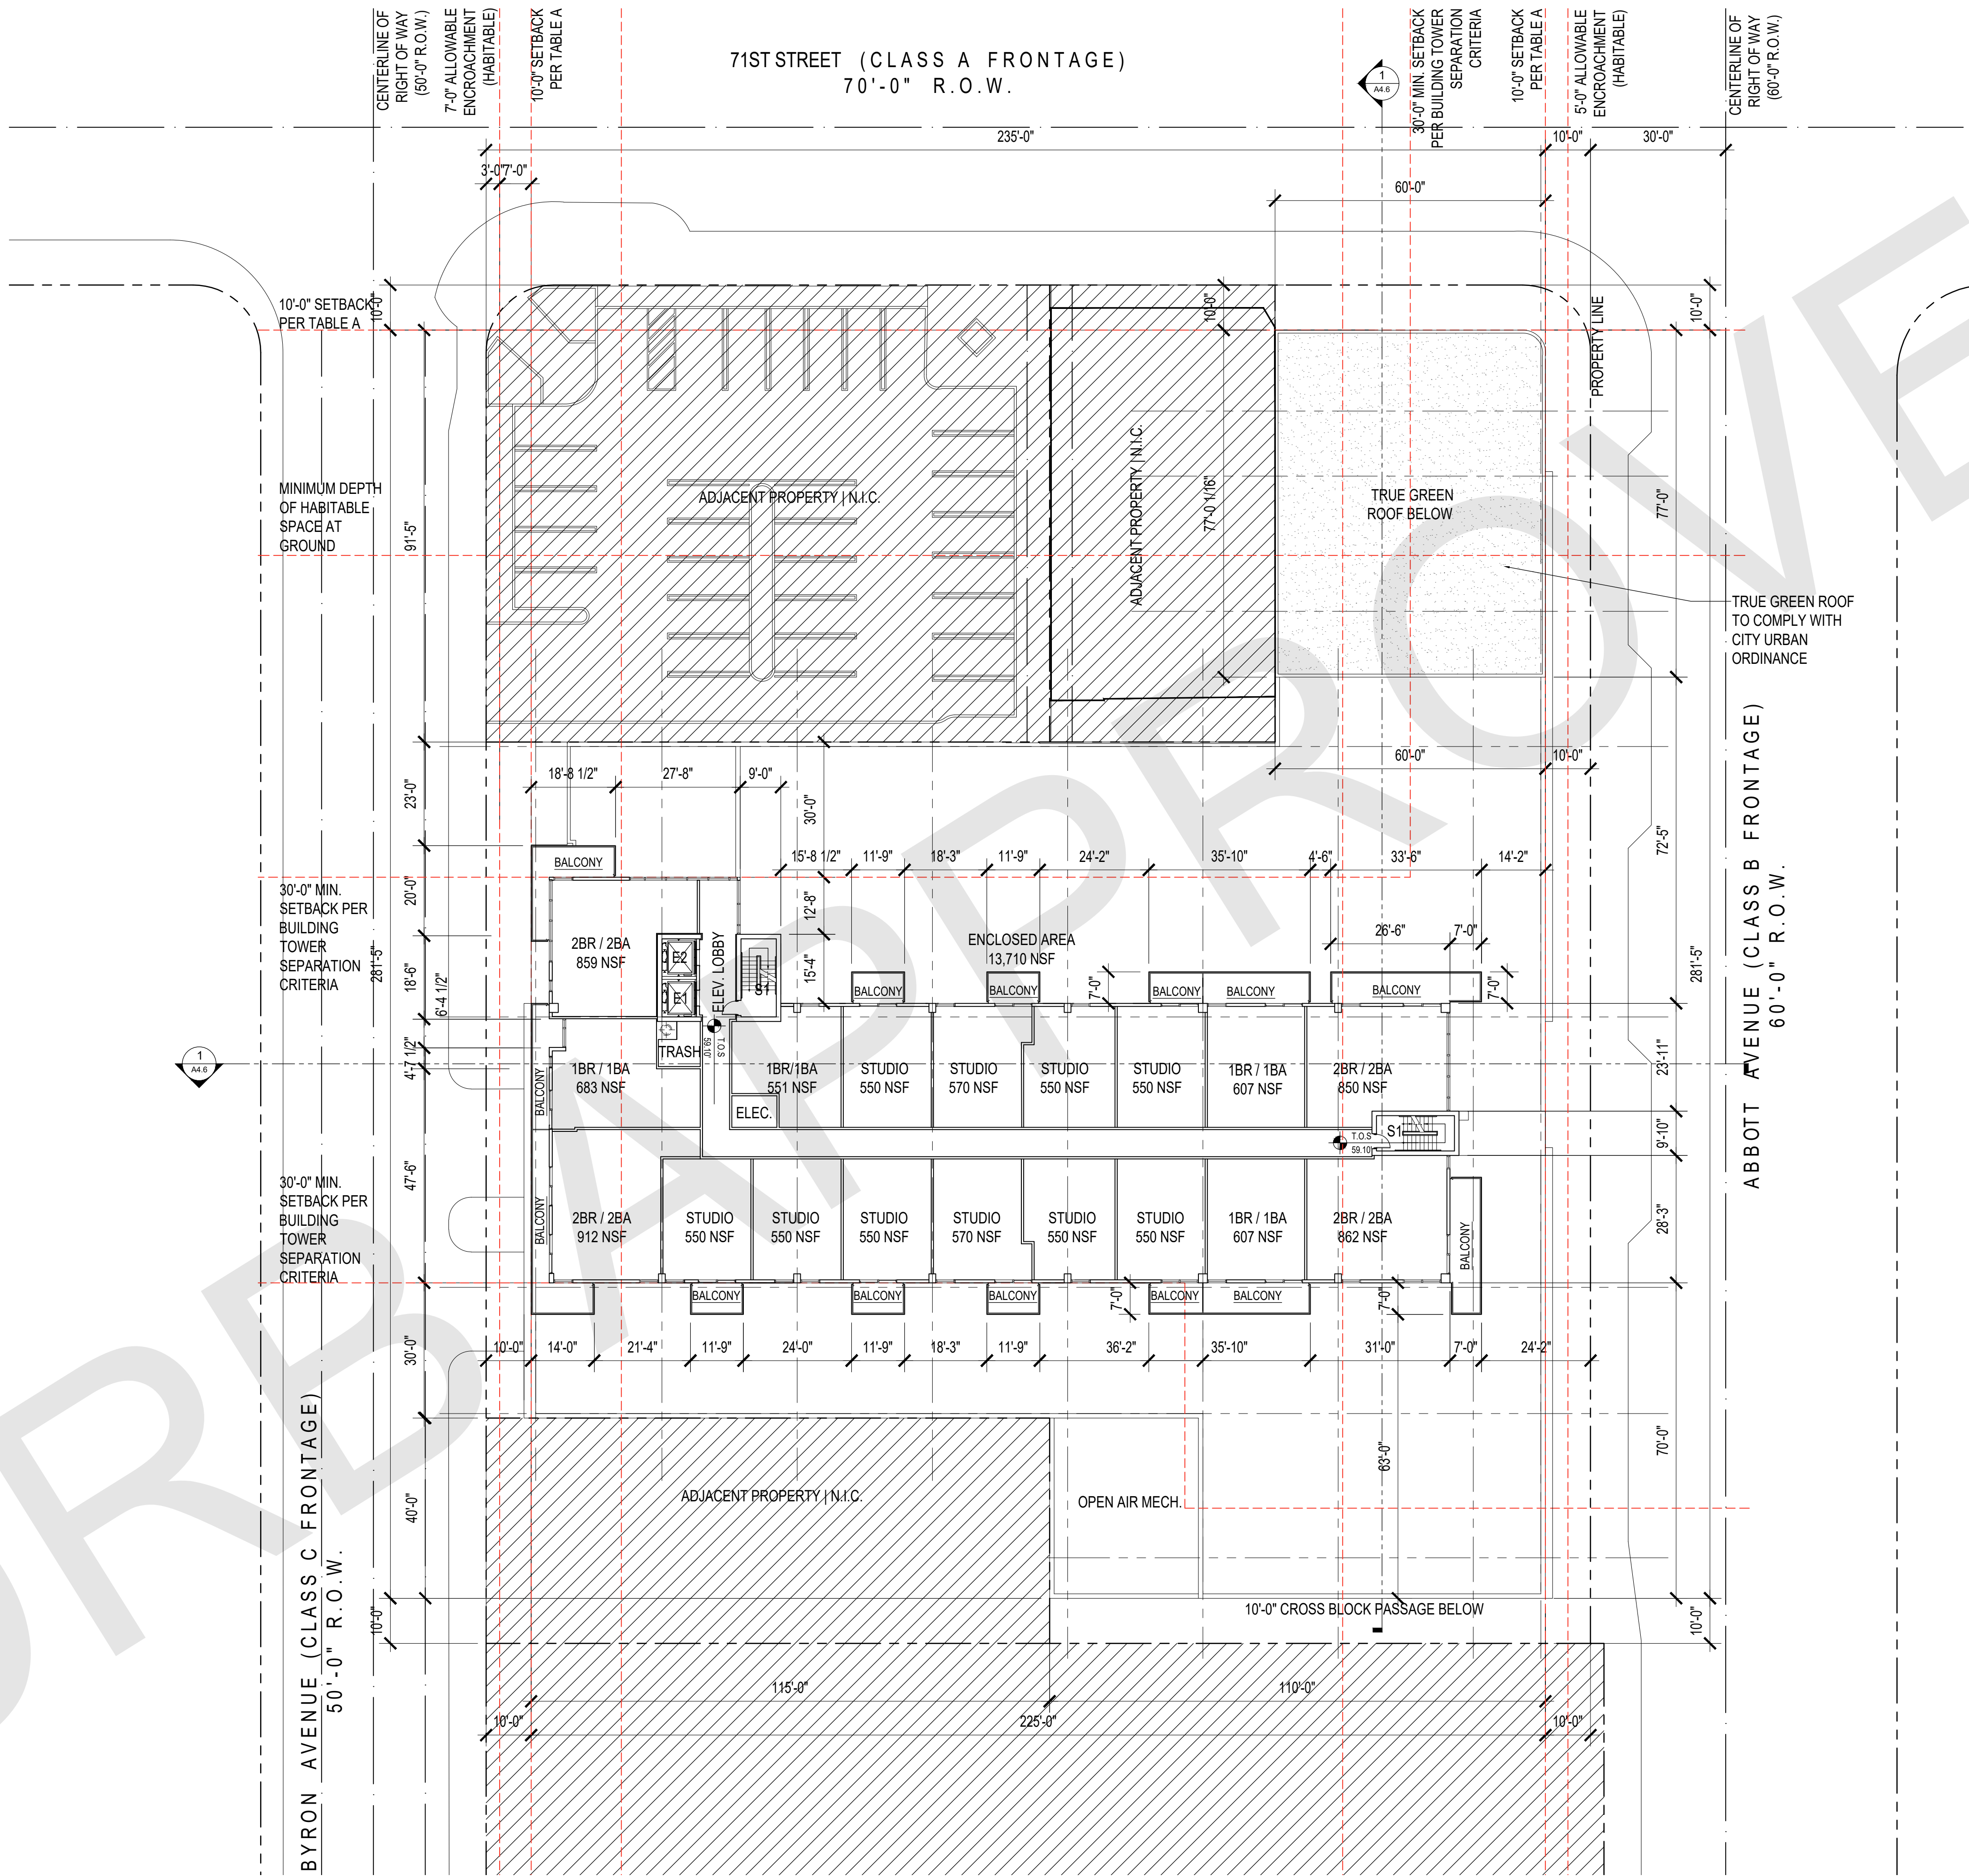



Issue #	Issue Date / For
---------	------------------

SCALE: 1" = 20'-0"

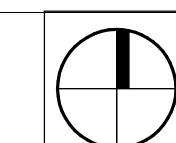

SCALE: 1" = 20'-0"