

FURNISHING LEGEND

-  PICNIC TABLE (50)
-  BBQ GRILL (50)
-  TRASH RECEPTACLES (25)
-  BENCH (20)
-  BIKE RACK (8)
-  OUTDOOR SHOWER (7)
-  FIT TRAIL STATION (10 STATIONS, IPE)
-  BOLLARD ALONG BEACH WALK (292)
-  OLIVIO LIGHT (80)
-  BBQ ZONE
-  SIGNAGE (10)



CLIENT:
MIAMI BEACH
 CITY OF MIAMI BEACH
 1700 CONVENTION CENTER DRIVE
 MIAMI BEACH, FL 33139



Calvin, Giordano & Associates, Inc.
 1800 Eller Drive, Suite 600, Fort Lauderdale, Florida 33316
 Phone: 954-331-7791 • Fax: 954-331-9807
 CERTIFICATES OF AUTHORIZATION:
 LANDSCAPE ARCHITECTURE: LC00000339
 ENGINEERING: 514
 SURVEYING: 6791

SERVICES PROVIDED:
 LANDSCAPE ARCHITECTURE
 CIVIL ENGINEERING
 COASTAL ENGINEERING
 ELECTRICAL ENGINEERING
 SURVEYING & MAPPING
 COST ESTIMATING

CONCEPTUAL DESIGNER:
WEST 8
 333 HUDSON STREET
 SUITE 905
 NEW YORK CITY, NY 10013

ARCHITECTURAL CONSULTANT:
 SYNALOVSKI ROMANIK SAYE, LLC
 1800 ELLER DRIVE
 SUITE 500
 FORT LAUDERDALE, FL 33316
 FIRM LICENSE: AA3607863

GEOTECHNICAL CONSULTANT:
 HUTTING ENGINEERS OF FLORIDA, INC.
 2051 NW 112TH AVENUE
 SUITE 120
 MIAMI, FL 33176
 CERTIFICATE OF AUTHORIZATION: XXXX

NORTH SHORE OPEN SPACE PARK
 BETWEEN 79TH AND 87TH STREETS,
 EAST OF COLLINS AVENUE

SEAL:

- REVISIONS:
- 1
 - 2
 - 3
 - 4
 - 5
 - 6
 - 7
 - 8
 - 9
 - 10

SUBMITTAL:
 30% SD

SCALE:
 1" = 50'-0" (1:50)



DATE:
 NOV 14, 2016

CGA PROJECT NUMBER:

SHEET TITLE:
 FURNISHINGS PLAN - TILE 1

SHEET NUMBER:

L701

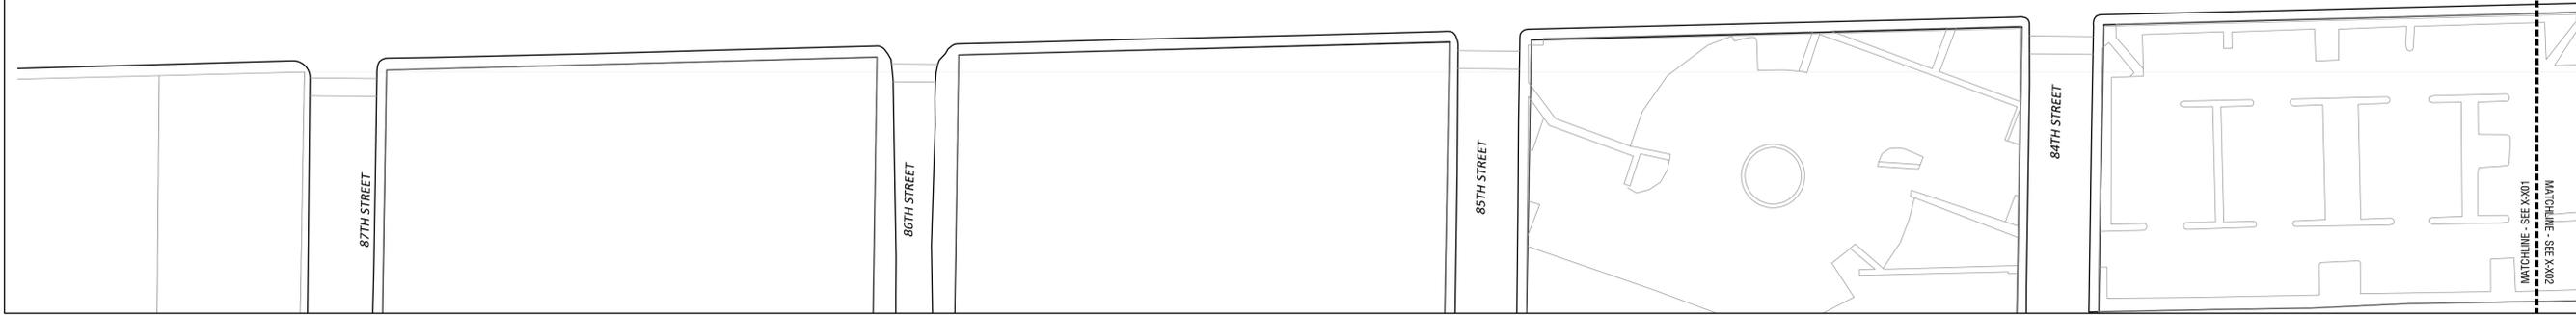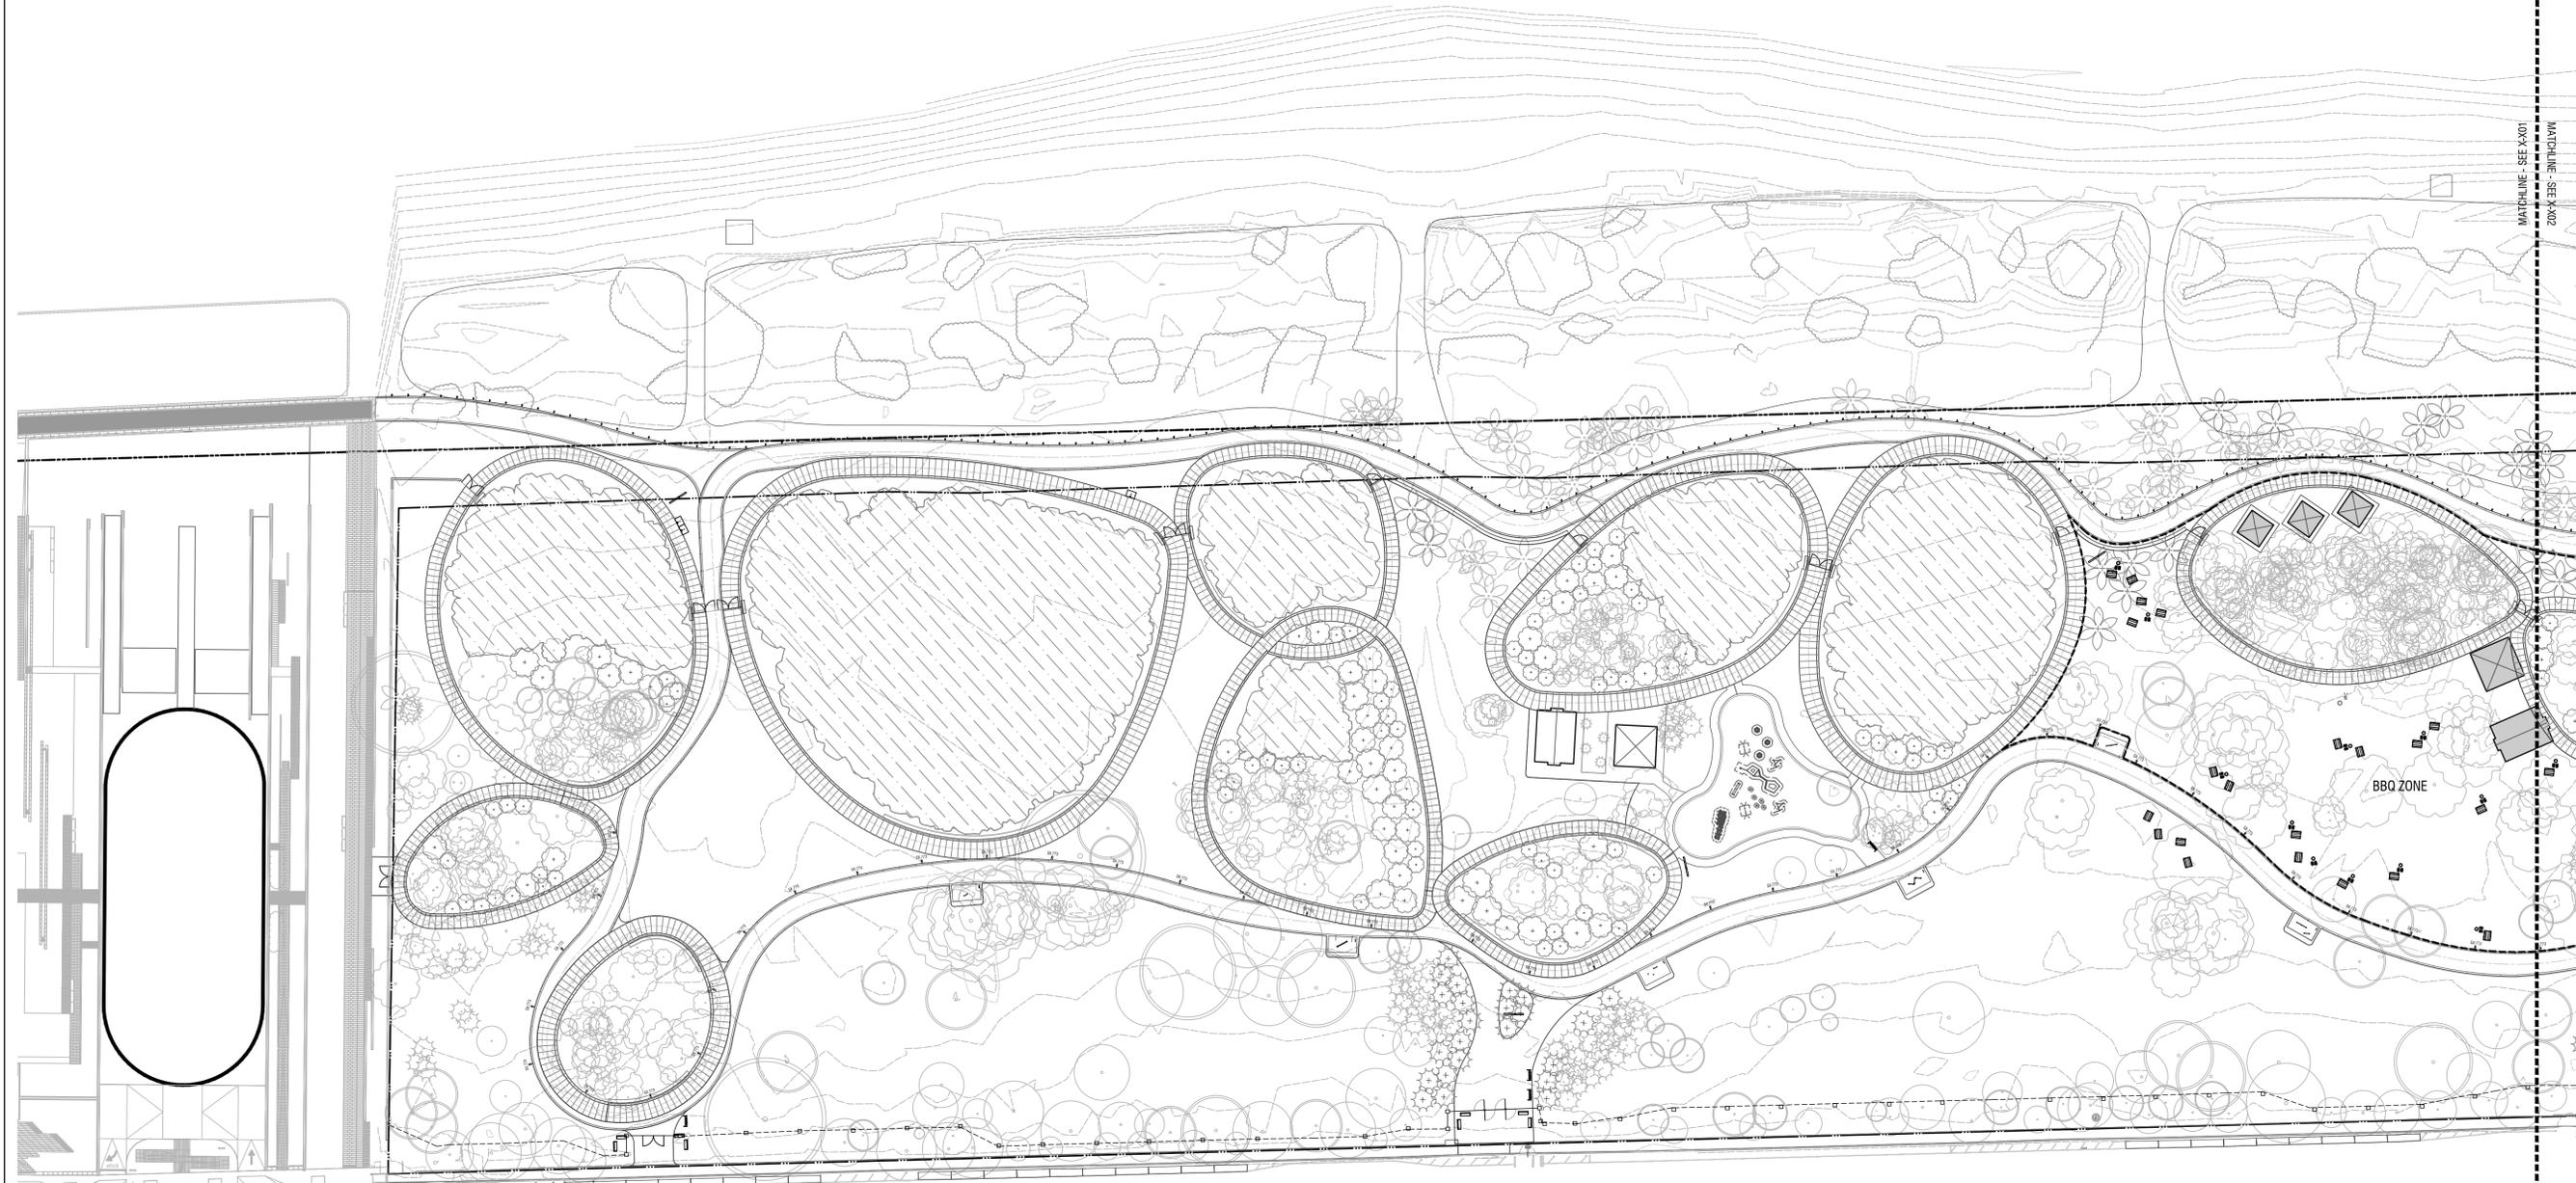

DRAWING FILE:

4

3

2

1

MATCHLINE - SEE X-01

MATCHLINE - SEE X-02

MATCHLINE - SEE X-01

MATCHLINE - SEE X-02

FURNISHING LEGEND

-  PICNIC TABLE (50)
-  BBQ GRILL (50)
-  TRASH RECEPTACLES (25)
-  BENCH (20)
-  BIKE RACK (8)
-  OUTDOOR SHOWER (7)
-  FIT TRAIL STATION (10 STATIONS, IPE)
-  BOLLARD ALONG BEACH WALK (292)
-  OLIVIO LIGHT (80)
-  BBQ ZONE
-  SIGNAGE (10)



CLIENT:
MIAMI BEACH
 CITY OF MIAMI BEACH
 1700 CONVENTION CENTER DRIVE
 MIAMI BEACH, FL 33139



Calvin, Giordano & Associates, Inc.
 1800 Eller Drive, Suite 600, Fort Lauderdale, Florida 33316
 Phone: 954.321.7791 • Fax: 954.321.9807
 CERTIFICATES OF AUTHORIZATION:
 LANDSCAPE ARCHITECTURE: LC00000339
 ENGINEERING: 514
 SURVEYING: 6791

SERVICES PROVIDED:
 LANDSCAPE ARCHITECTURE
 CIVIL ENGINEERING
 COASTAL ENGINEERING
 ELECTRICAL ENGINEERING
 SURVEYING & MAPPING
 COST ESTIMATING

CONCEPTUAL DESIGNER:
WEST 8
 333 HUDSON STREET
 SUITE 905
 NEW YORK CITY, NY 10013

ARCHITECTURAL CONSULTANT:
 SYNALOVSKI ROMANIK SAYE, LLC
 1800 ELLER DRIVE
 SUITE 500
 FORT LAUDERDALE, FL 33316
 FIRM LICENSE: AA26007863

GEOTECHNICAL CONSULTANT:
 HUTTING ENGINEERS OF FLORIDA, INC.
 2051 NW 112TH AVENUE
 SUITE 120
 MIAMI, FL 33176
 CERTIFICATE OF AUTHORIZATION: XXXX

NORTH SHORE OPEN SPACE PARK

BETWEEN 79TH AND 87TH STREETS,
 EAST OF COLLINS AVENUE

SEAL:

- REVISIONS:
- 1
 - 2
 - 3
 - 4
 - 5
 - 6
 - 7
 - 8
 - 9
 - 10

SUBMITTAL:
 30% SD



SCALE:
 1" = 50'-0" (1:50)

DATE:
 NOV 14, 2016

CGA PROJECT NUMBER:

SHEET TITLE:
 FURNISHINGS PLAN - TILE 2

SHEET NUMBER:
L702

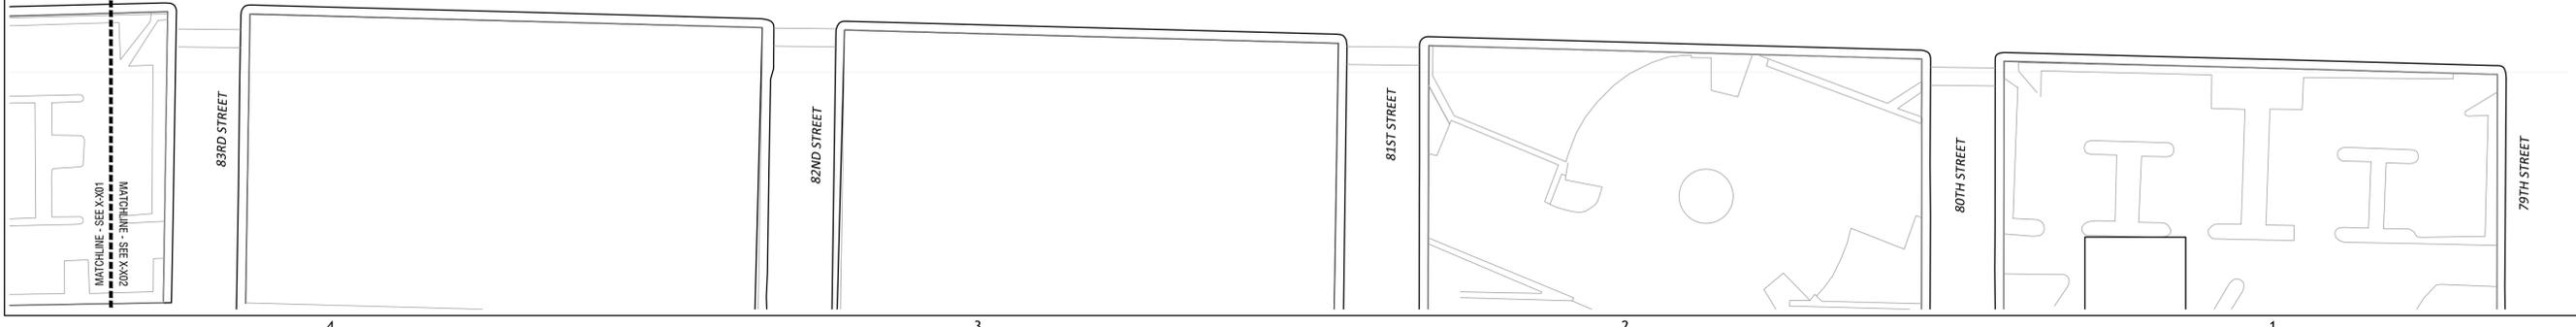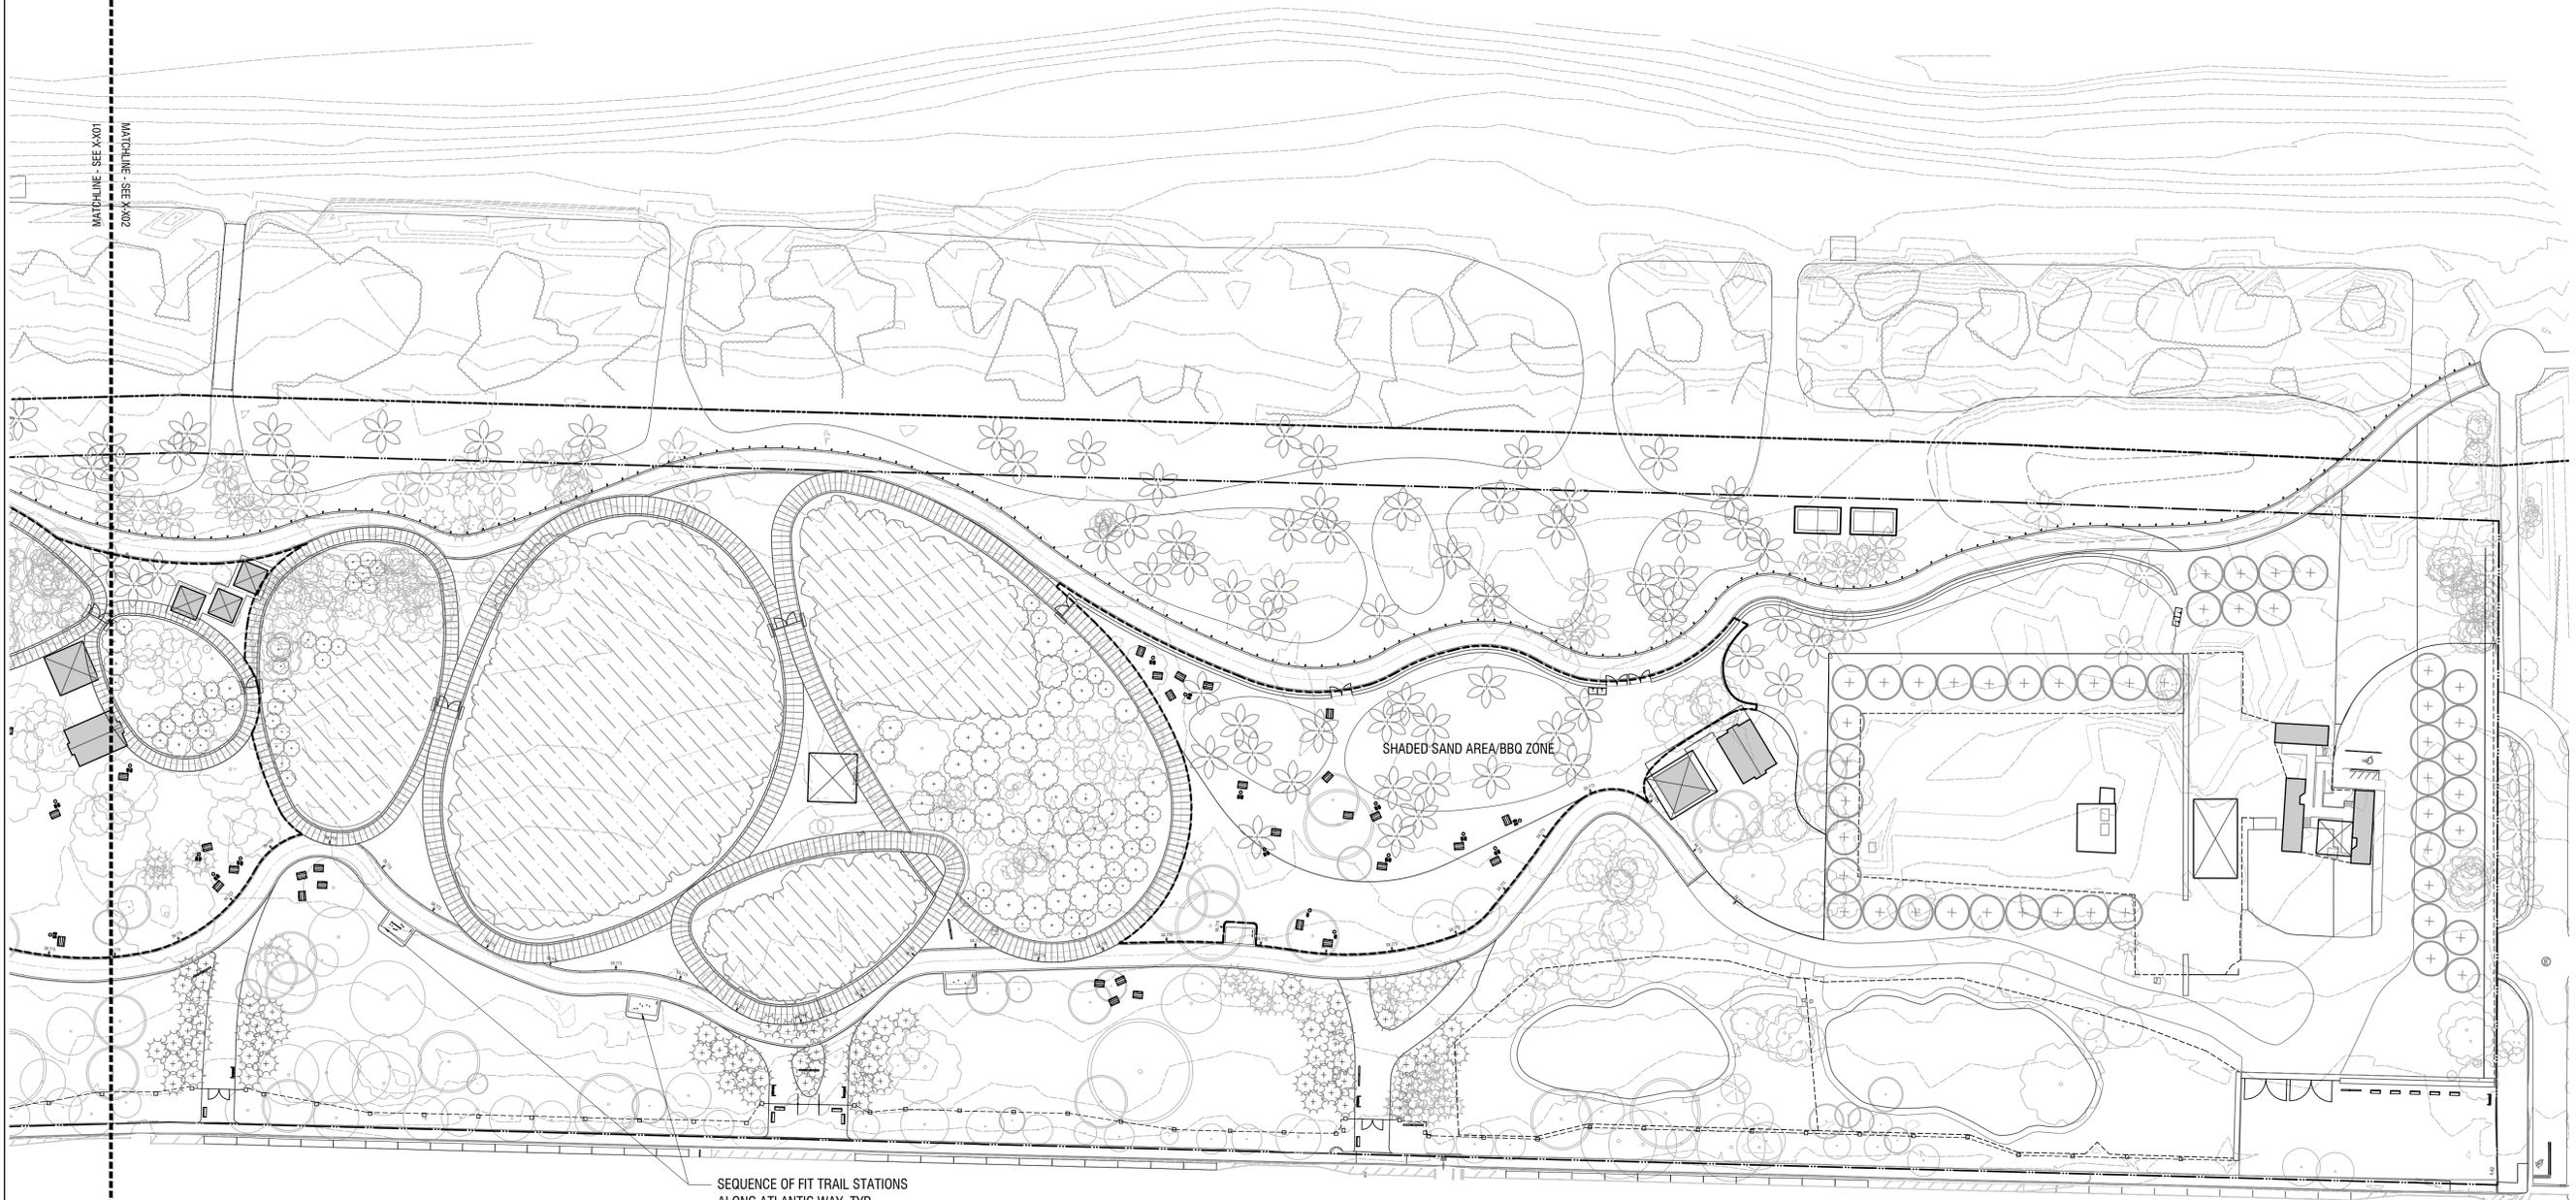

DRAWING FILE: