


LANDSCAPE ARCHITECTURE

ESPAÑOLA HOTEL

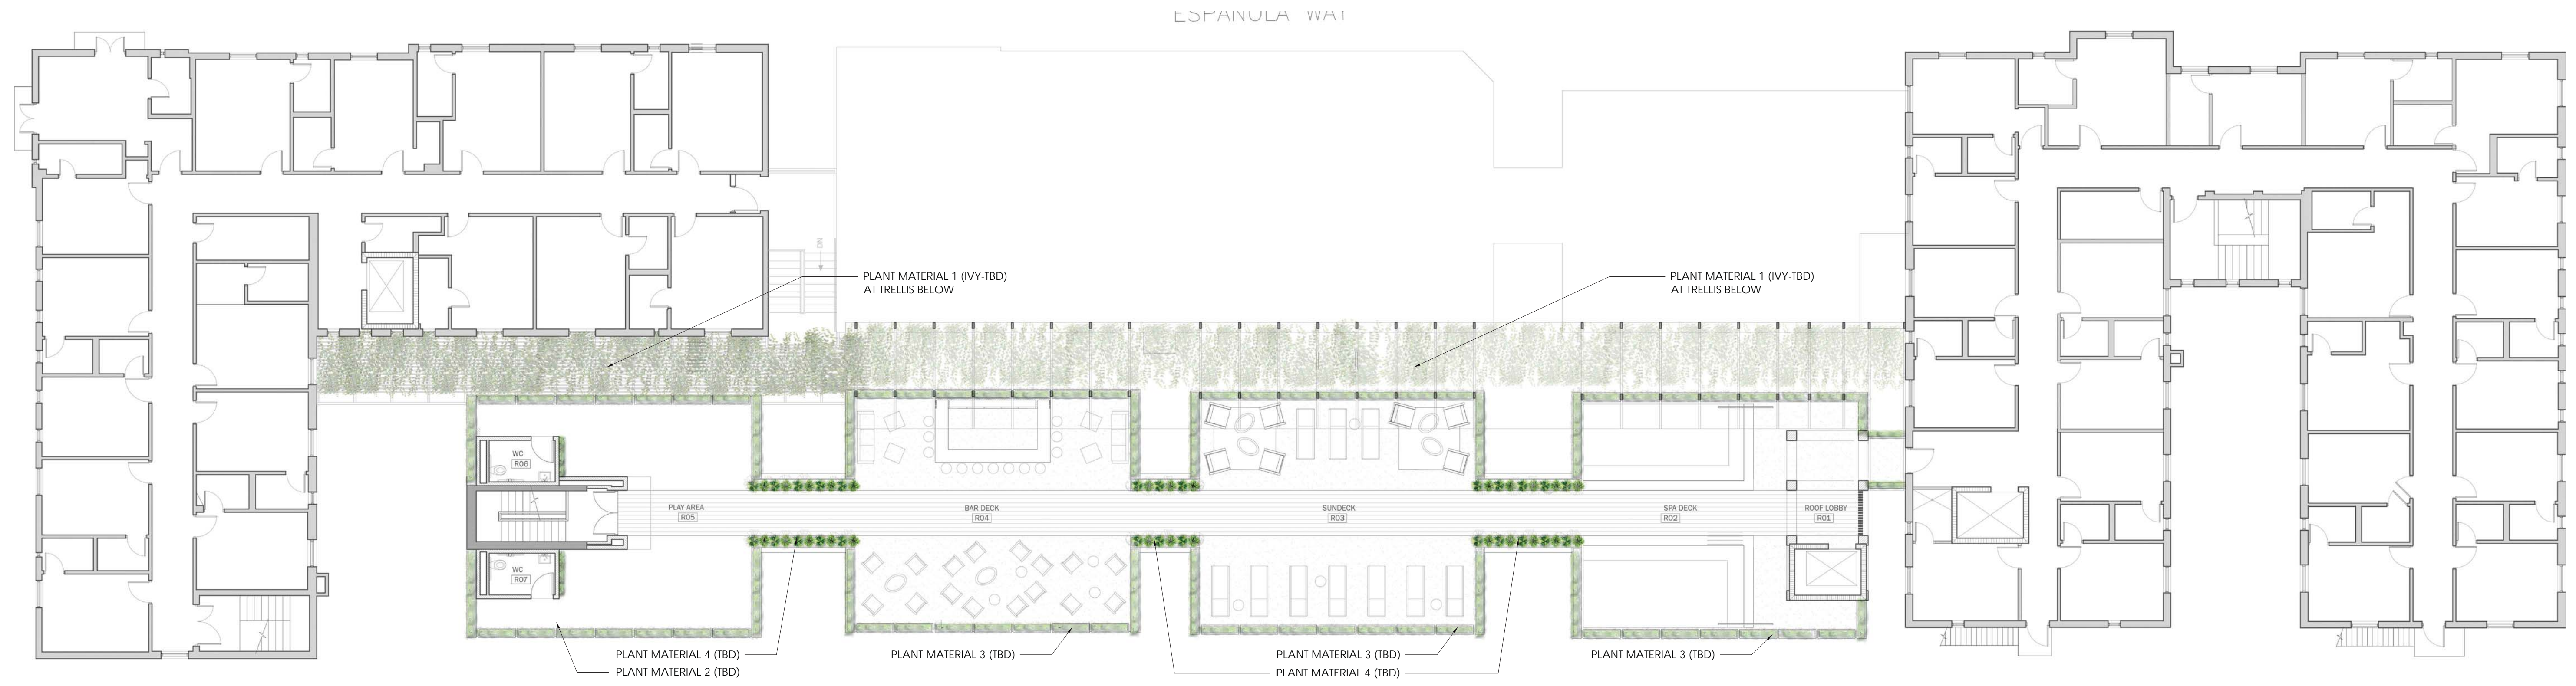

THIRD FLOOR LANDSCAPE PLAN

0 10'-8" 21'-4" 42'-8"

SCALE: 3/32" = 1'-0"



SECOND FLOOR LANDSCAPE PLAN

0 10'-8" 21'-4" 42'-8"

SCALE: 3/32" = 1'-0"

ESPAÑOLA HOTEL

1434 WASHINGTON AVENUE
MIAMI BEACH, FLORIDA 33139

LANDSCAPE PLAN L-1

OWNER
INFINITY ESPANOLA HOTEL VENTURE, LLC
1407 BROADWAY, 30TH FLOOR
NEW YORK, NEW YORK 10018

DESIGN ARCHITECT
WILKINSON ARCHITECTS PLLC
265 CANAL STREET / SUITE 507
NEW YORK, NEW YORK 10013

DNB
DESIGN GROUP

2020 PONCE DE LEON BOULEVARD
CORAL GABLES, FLORIDA 33134
MAIN: 305.444.5545
FAX: 305.444.5509