



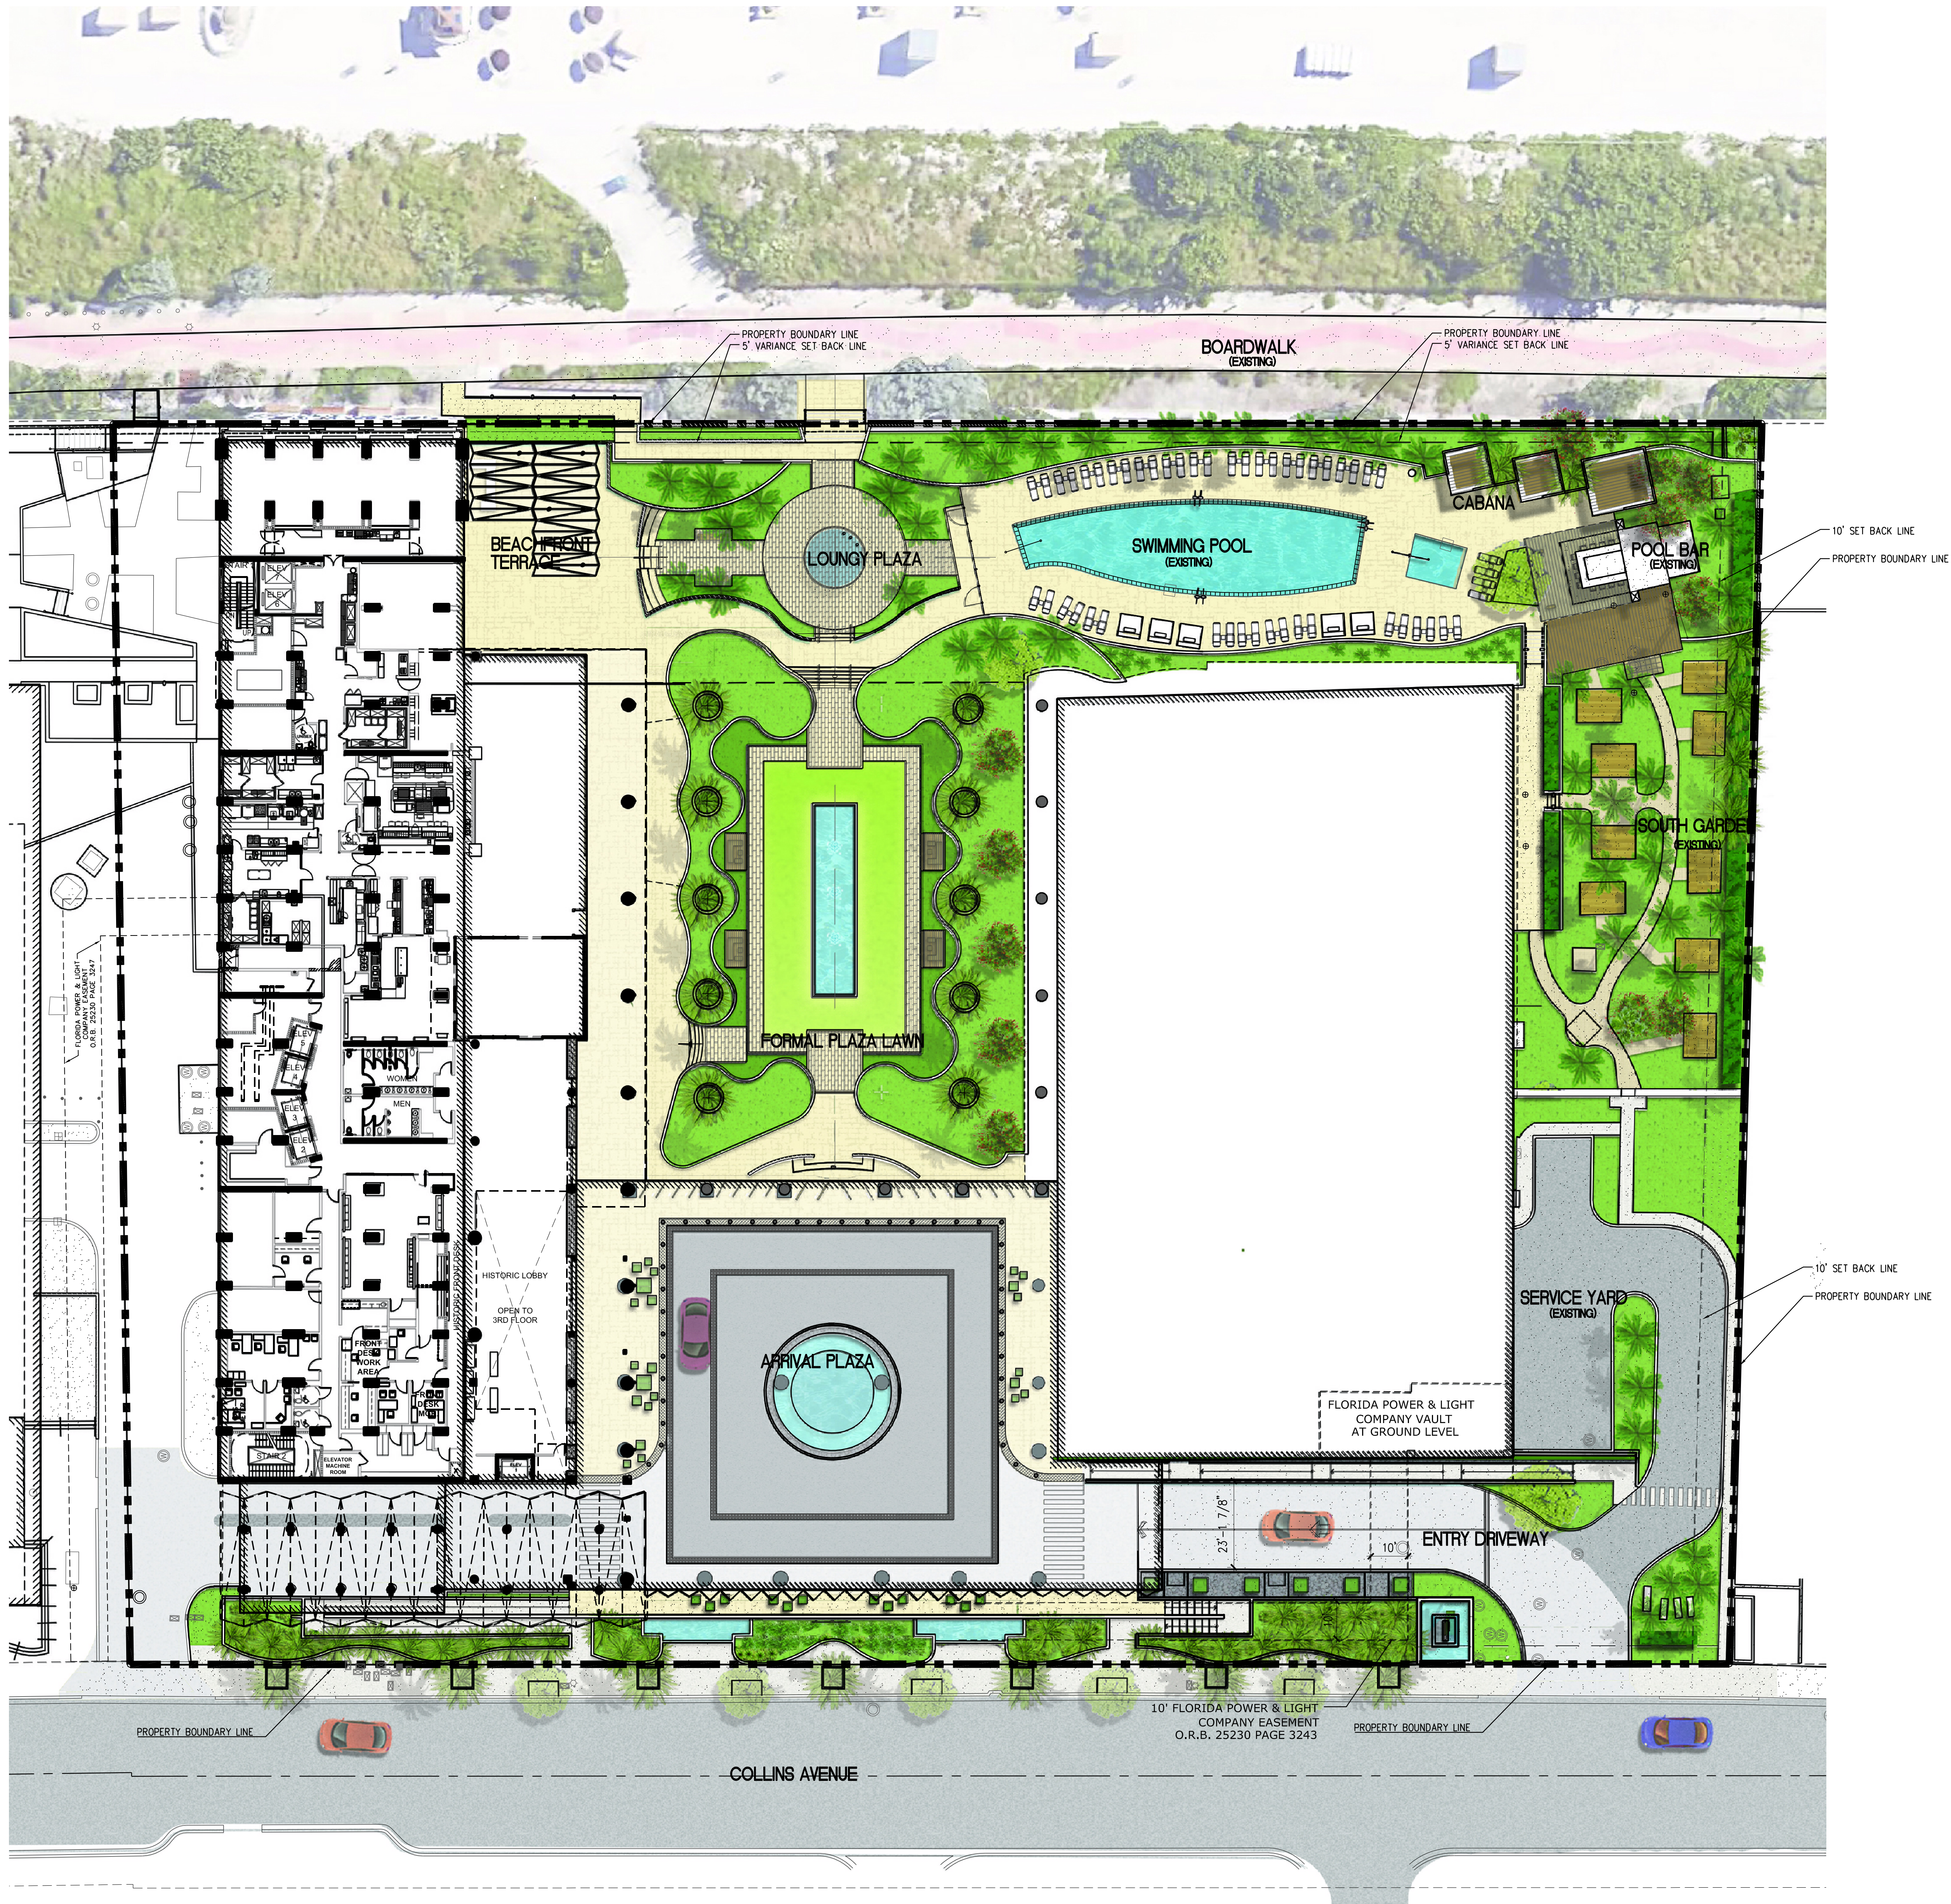

1 OVERALL LANDSCAPE PLAN
1" = 20'-0"

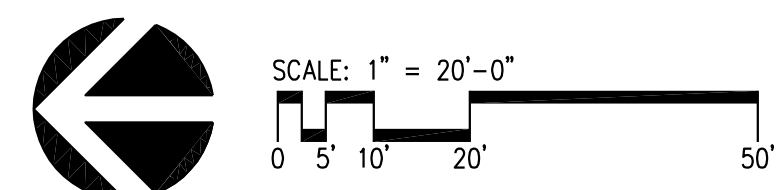


WATG


strategy planning architecture landscape interiors

irvine | CA | 949 574 8500 watg.com

2 CAPITAL FLORIDA RESORT, LLC
The Carillon Hotel and Spa

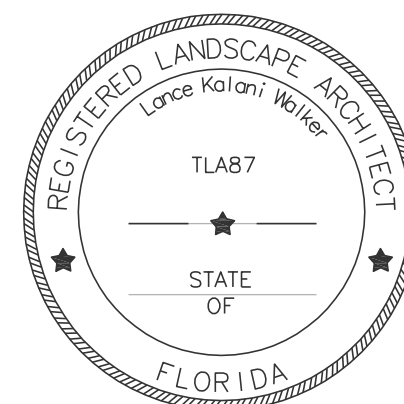

stamp | approval

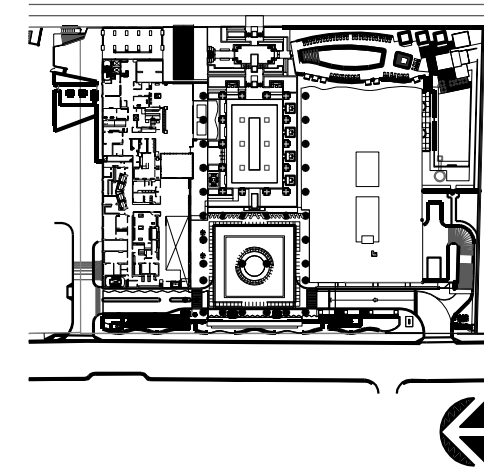

key plan

1 2-4-16 FIRST HPB SUBMITTAL

no. date issue
Issues | revisions

Carillon
MIAMI BEACH

OVERALL LANDSCAPE
PLAN

sheet title

project no. 154110

18-FEB-2016

checked by: LW/JC
drawn by: AS/PC

SP
component

sheet no.

L0.002

hpb application - final submittal | not for construction