



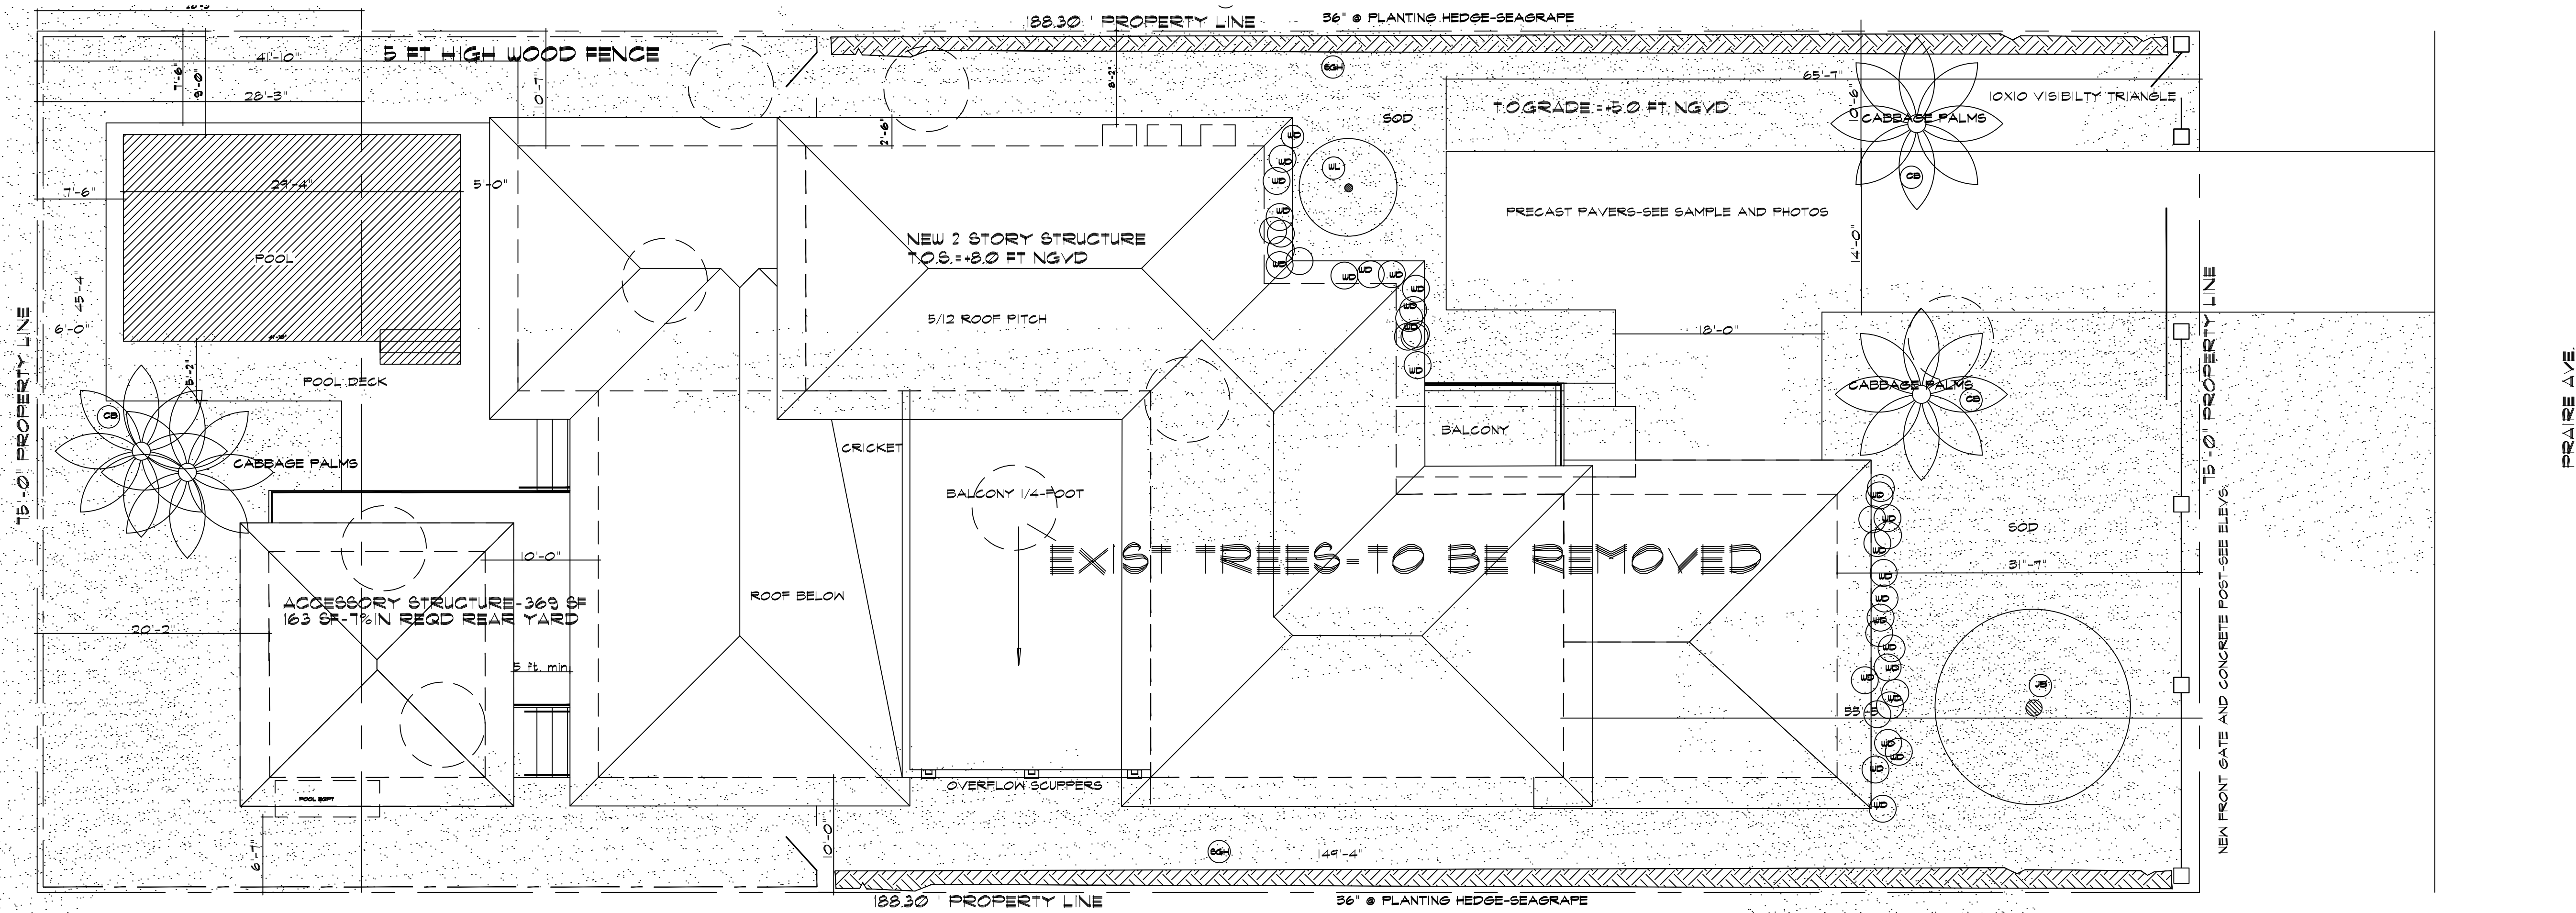

LANDSCAPE PLAN
SCALE = 1/8" = 1'-0"

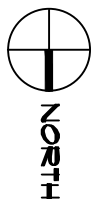

PLANT LEGEND


CB-CABBAGE PALMS

JB-JAPANESE BLUEBERRY


WL-WAX LEAF LIGUSTRUM-15 FT @ PLANTING

SGH-SEAGRAPE HEDGE-SMALL LEAF


WB-WHITE BEDDIA

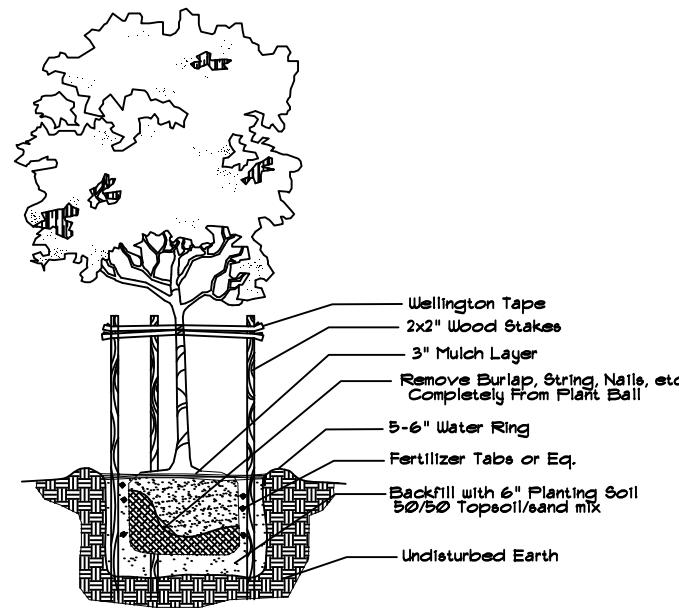


Small Tree Planting Detail
Not to Scale

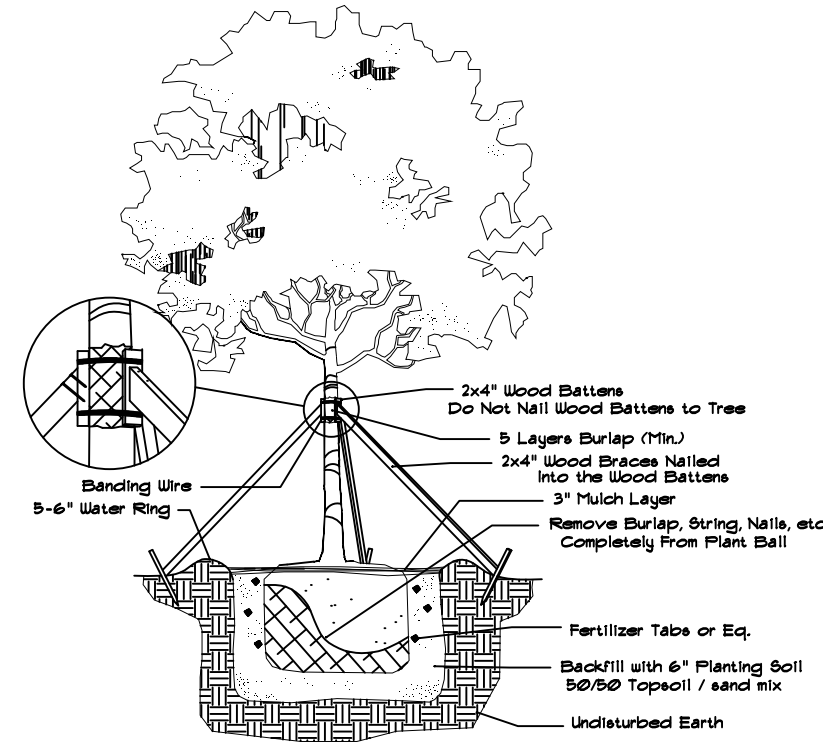

Large Tree Planting Detail
Not to Scale

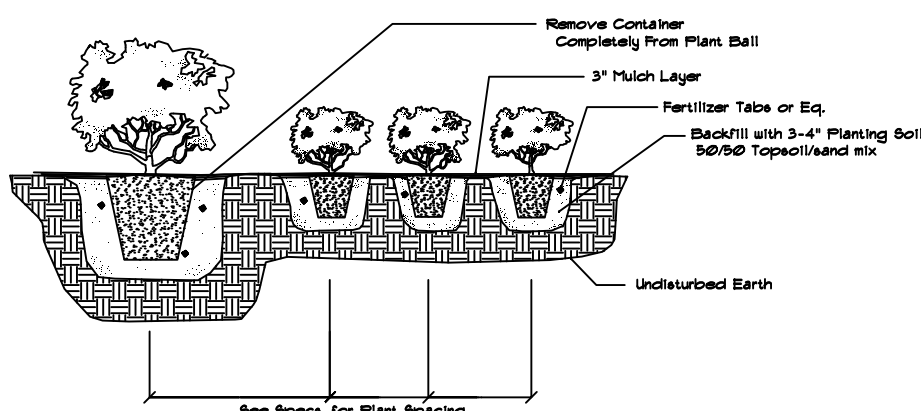


Shrub & Ground Cover Planting Detail
Not to Scale

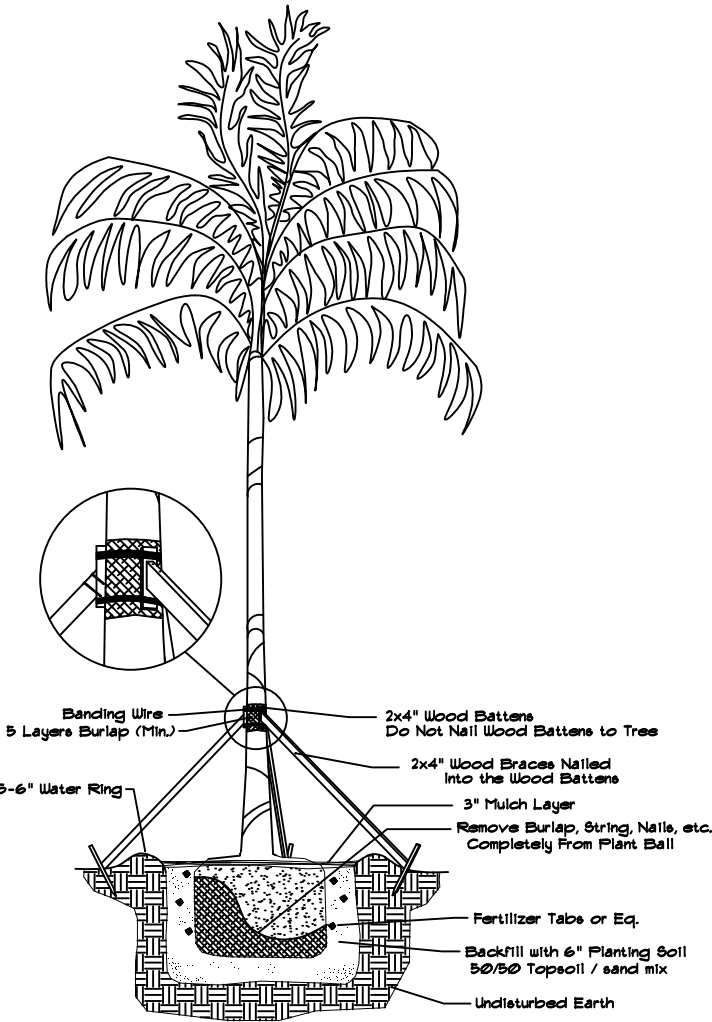

Palm Planting Detail
Not to Scale



Jorge Nuche
Design Group Inc.
AA-C002010
3170 SW 111 AVE.
MIAMI, FLA. 33165
JNUCHE1@MAC.COM
(786) 290-8616

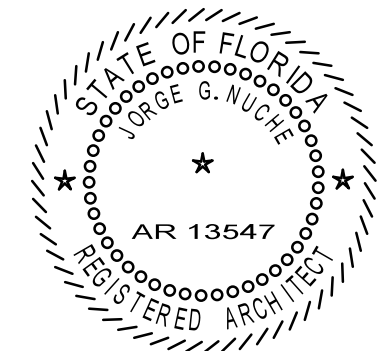

PRIETO RESIDENCE
NEW TWO STORY SINGLE FAMILY RESIDENCE
3175 PRAIRIE AVE MIAMI BEACH FL.

REVISIONS

01/07/16	

DRAWING

DRAWN BY:	PROJECT #:
CHECKED BY:	SCALE:
DRAWING #:	1/8"=1'-0"
L-1	