


Attachment A
FDOT ALTERNATIVE

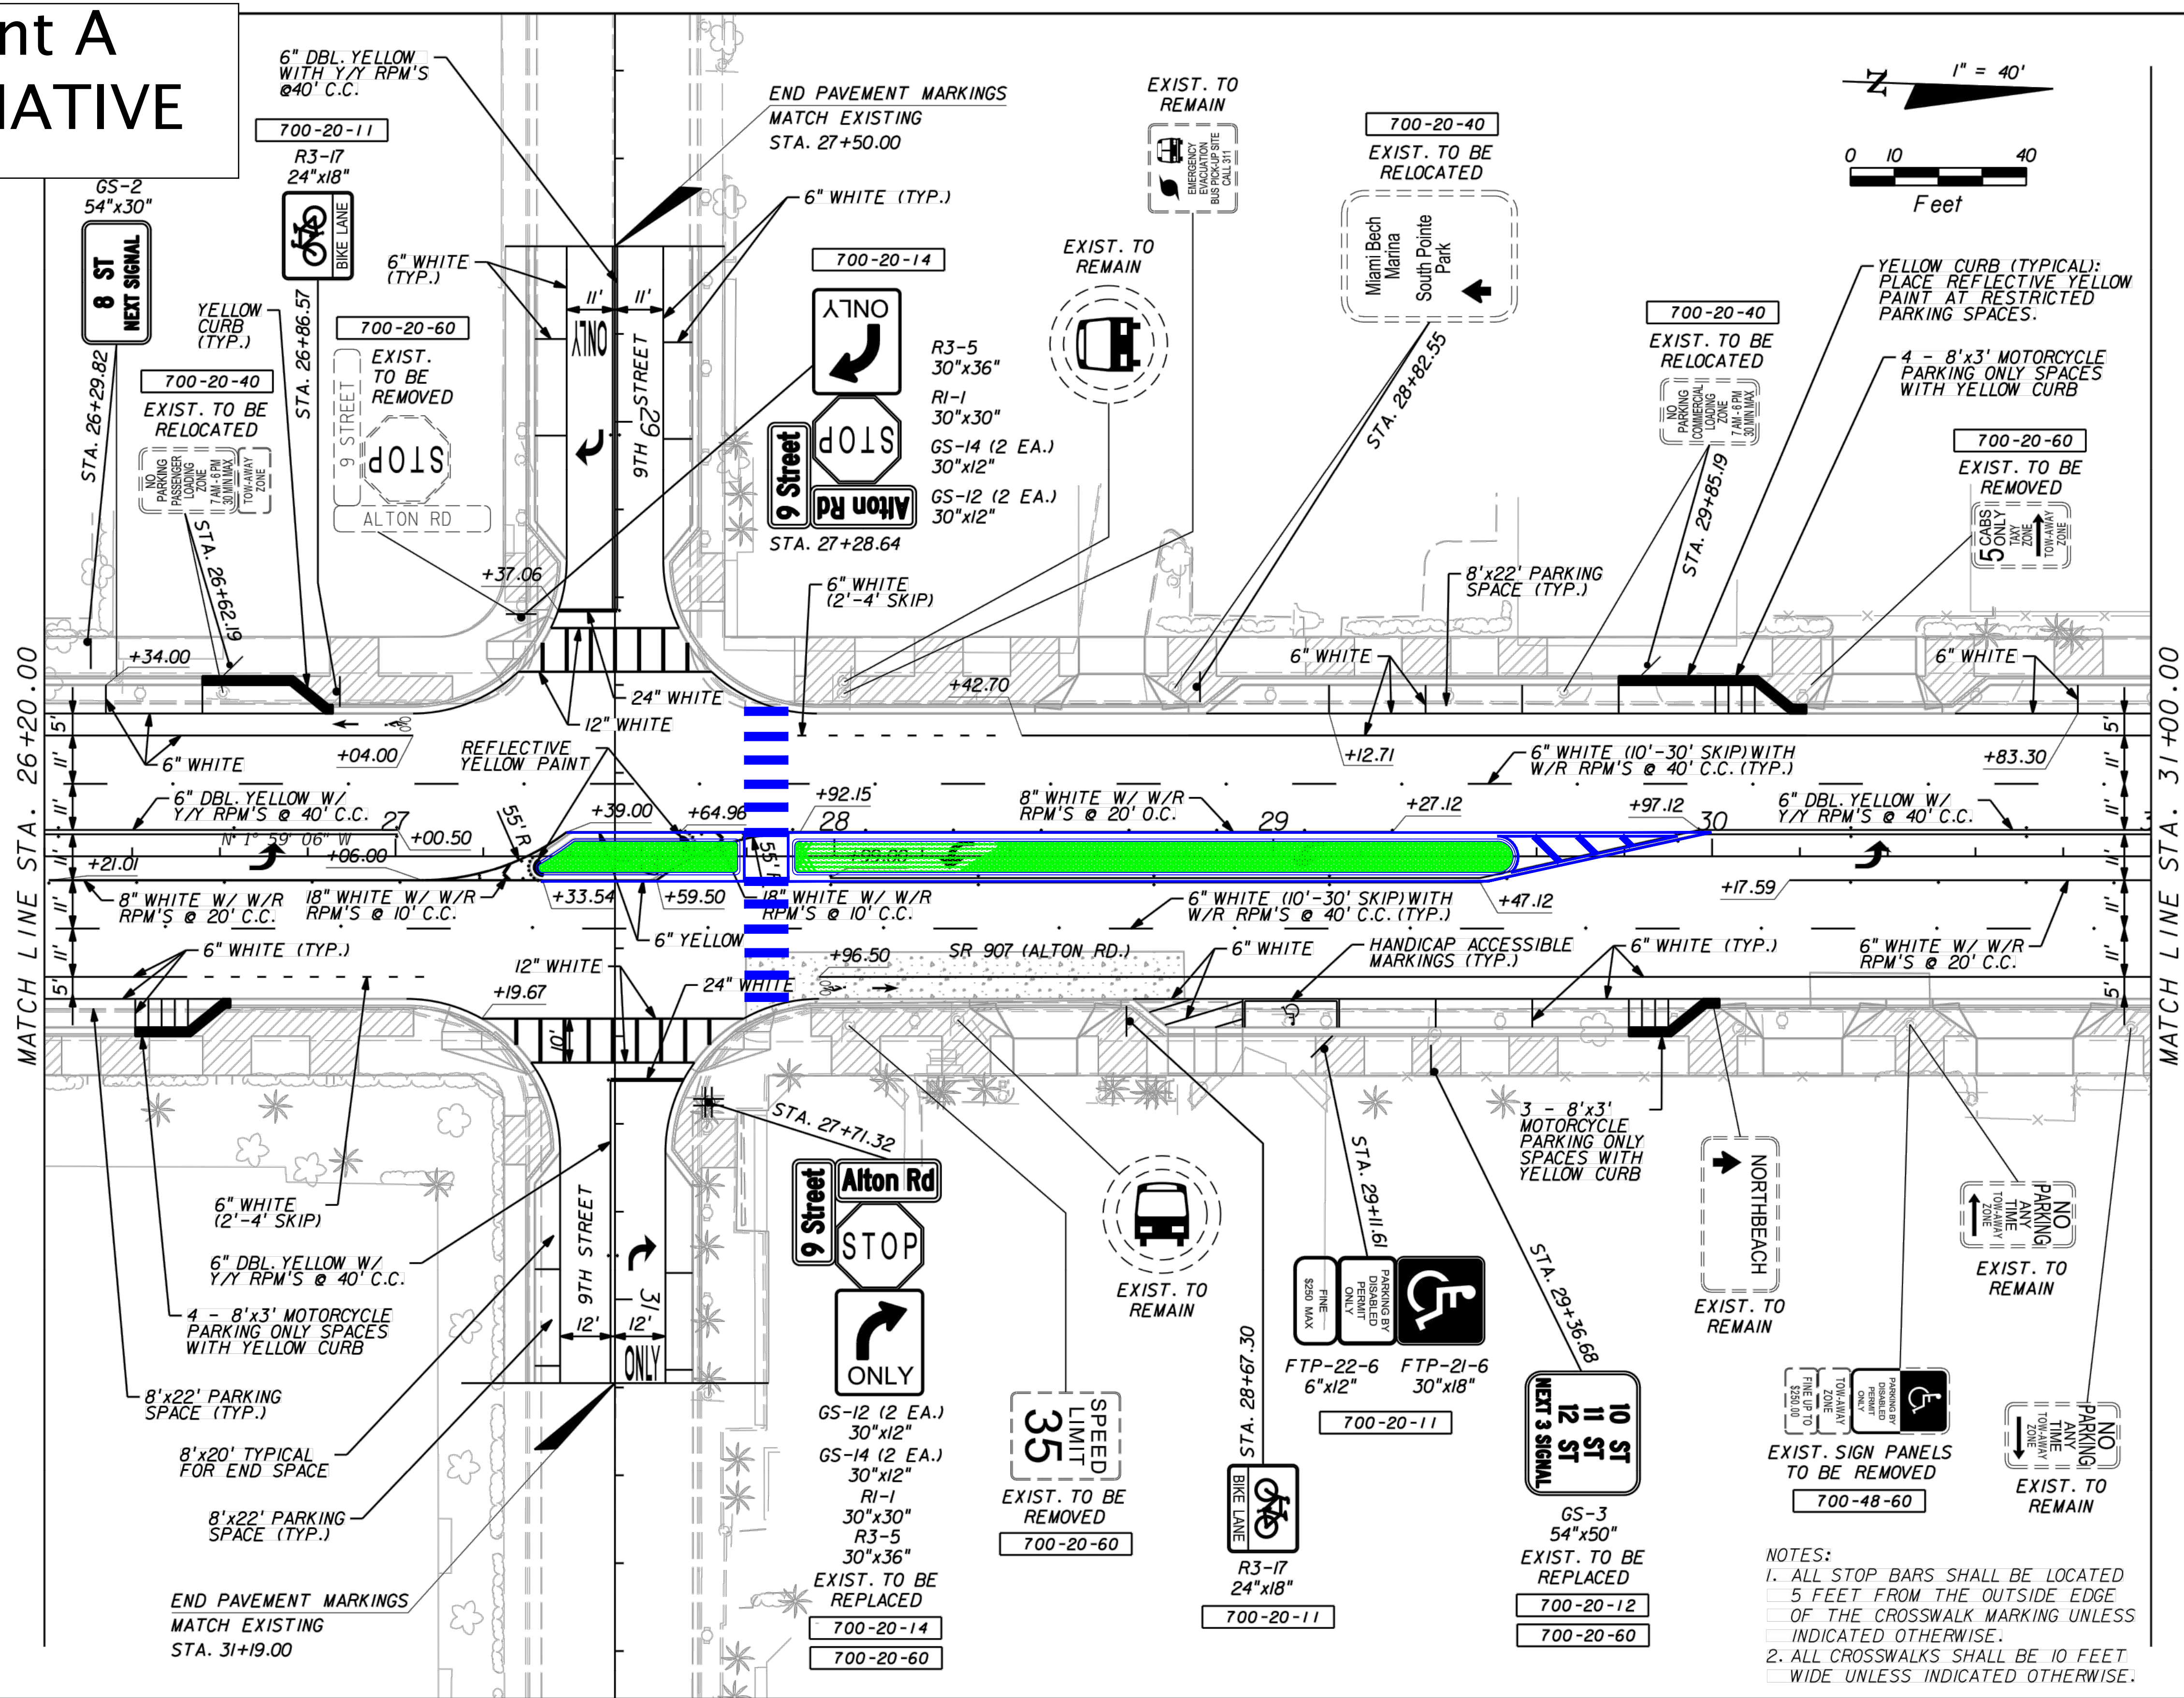

- NOTES:
- 1. ALL STOP BARS SHALL BE LOCATED 5 FEET FROM THE OUTSIDE EDGE OF THE CROSSWALK MARKING UNLESS INDICATED OTHERWISE.
 - 2. ALL CROSSWALKS SHALL BE 10 FEET WIDE UNLESS INDICATED OTHERWISE.

REVISIONS			
DATE	DESCRIPTION	DATE	DESCRIPTION



FDOT DISTRICT SIX
VINOD TULI, P.E.
1000 N.W. 11TH AVENUE
MIAMI, FLORIDA 33172
P.E. NO. 44916

STATE OF FLORIDA DEPARTMENT OF TRANSPORTATION		
ROAD NO.	COUNTY	FINANCIAL PROJECT ID
907	MIAMI-DADE	249911-1-52-01

SIGNING AND PAVEMENT
MARKING PLAN

SHEET NO.
S-10

NOTICE: THE OFFICIAL RECORD OF THIS SHEET IS THE ELECTRONIC FILE SIGNED AND SEALED UNDER RULE 61G15-23.003, F.A.C.