
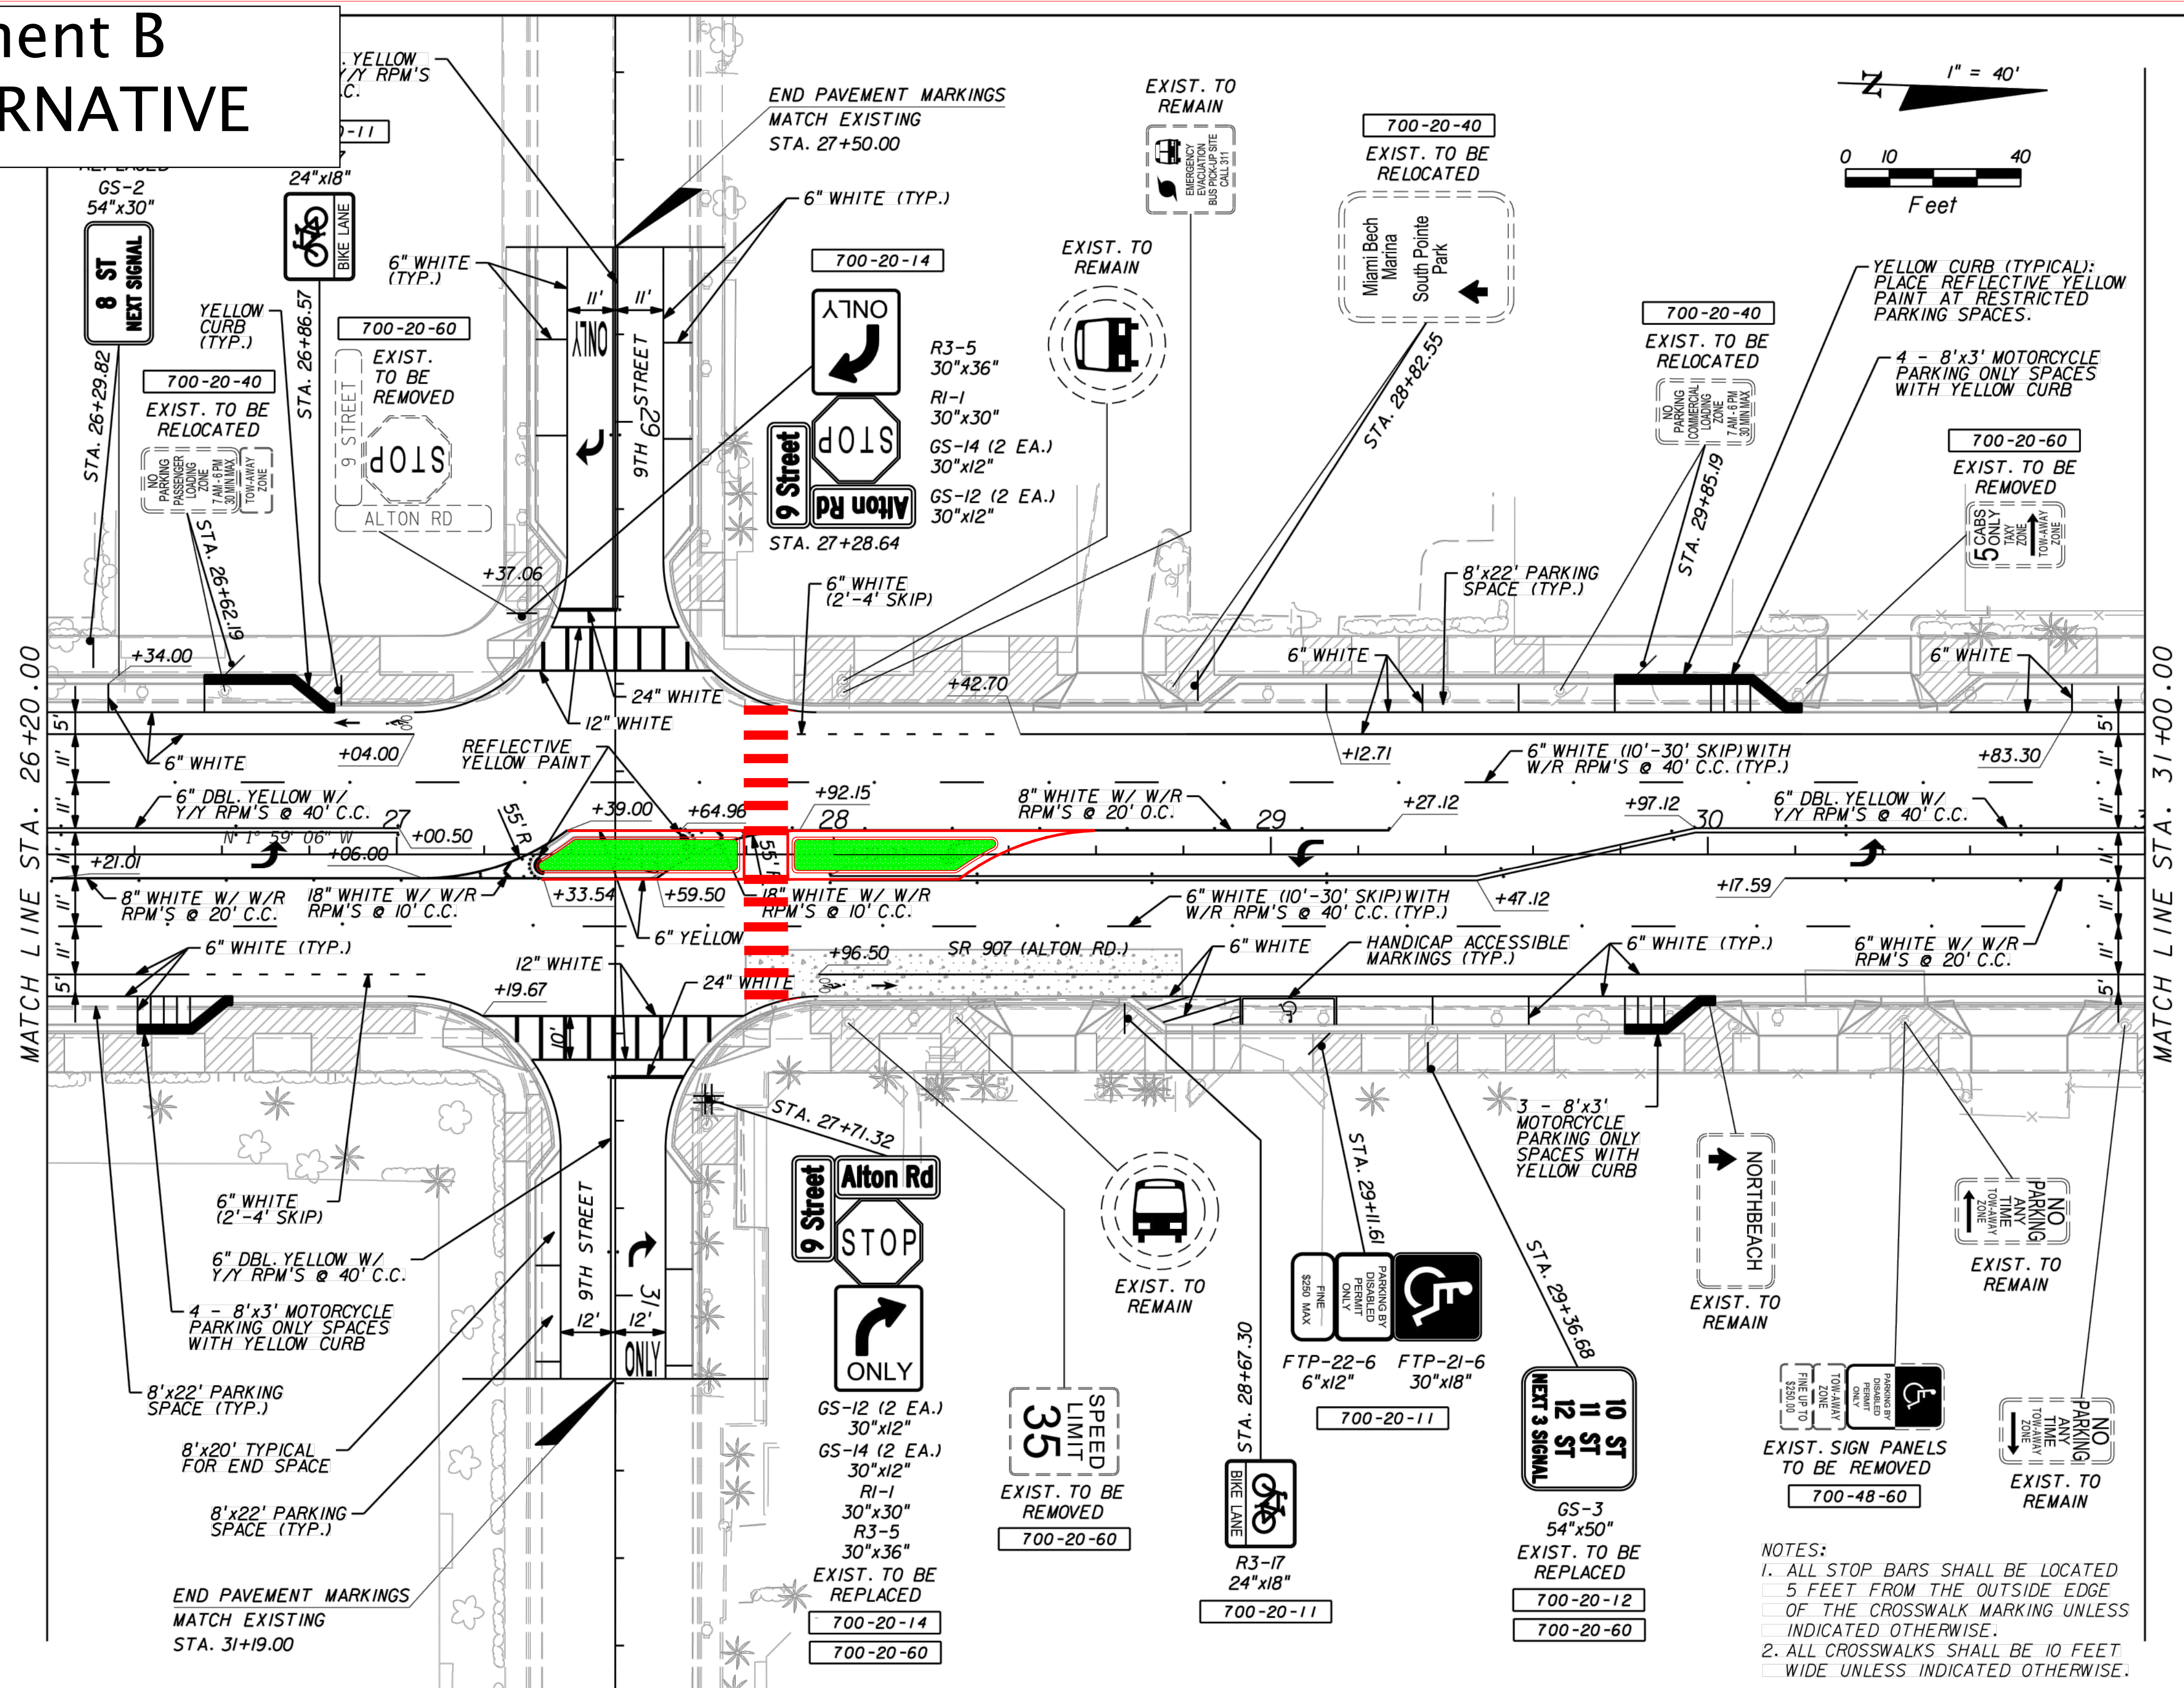


Attachment B
CITY ALTERNATIVE

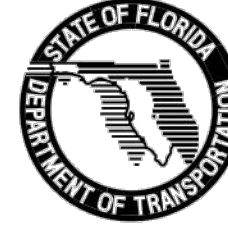

NOTES:
1. ALL STOP BARS SHALL BE LOCATED 5 FEET FROM THE OUTSIDE EDGE OF THE CROSSWALK MARKING UNLESS INDICATED OTHERWISE.
2. ALL CROSSWALKS SHALL BE 10 FEET WIDE UNLESS INDICATED OTHERWISE.

REVISIONS					FDOT DISTRICT SIX VINOD TULI, P.E. 1000 N.W. 11TH AVENUE MIAMI, FLORIDA 33172 P.E. NO. 44916	STATE OF FLORIDA DEPARTMENT OF TRANSPORTATION			SIGNING AND PAVEMENT MARKING PLAN	SHEET NO. S-10
DATE	DESCRIPTION	DATE	DESCRIPTION			ROAD NO.	COUNTY	FINANCIAL PROJECT ID		
						907	MIAMI-DADE	249911-1-52-01		

NOTICE: THE OFFICIAL RECORD OF THIS SHEET IS THE ELECTRONIC FILE SIGNED AND SEALED UNDER RULE 61G15-23.003, F.A.C.