

Addapave

Tree pit system

The Addapave TP (tree pit) systems are designed to provide an attractive, low maintenance paving system using a variety of natural or recycled aggregates. A UV stable Polyurethane (PU) resin binder is mixed with a suitable natural or recycled aggregate with a typical grading of 6-10mm. The open texture achieved provides a highly porous surface allowing the tree roots access to both air and water penetration.

Benefits:

- Permeable
- Highly durable
- UV Stable
- Low Maintenance-no replacement of mulch or loose aggregates
- Aesthetically pleasing, using natural and recycled aggregates
- No trash collection, animal waste or cigarette buds
- No liability as a tripping hazard
- More economical than steel plates

Addapave Standard Mixes

								
Alkali	Bibby Brown	Coral Fint	Dove Grey Pebbles	Red Granite	Flow Gull	South Nodds	Silver Grey Granite	Teal Pine Sand



Addapave Glass Mixes

			
Coldest Blue Glass	Green Glass	Lilac Glass	Turquoise Glass




CHAMELEON WAYS
NATURAL AGGREGATE BOUND SURFACES




Planting

When being installed on new plantings, trees should be planted a minimum of 2 inches and a maximum of 6 inches below the desired finished grade of the Addapave TP material. Since roots will not grow where no moisture is present, the tree's immediate aggregate that is placed on top of the root ball the tree's leafy tops will grow towards the surface and cause damage to surrounding structures. A geo-holdse weed barrier should be installed between drainage rock and root ball, installing correctly will keep uprootages and damage to city infrastructures.

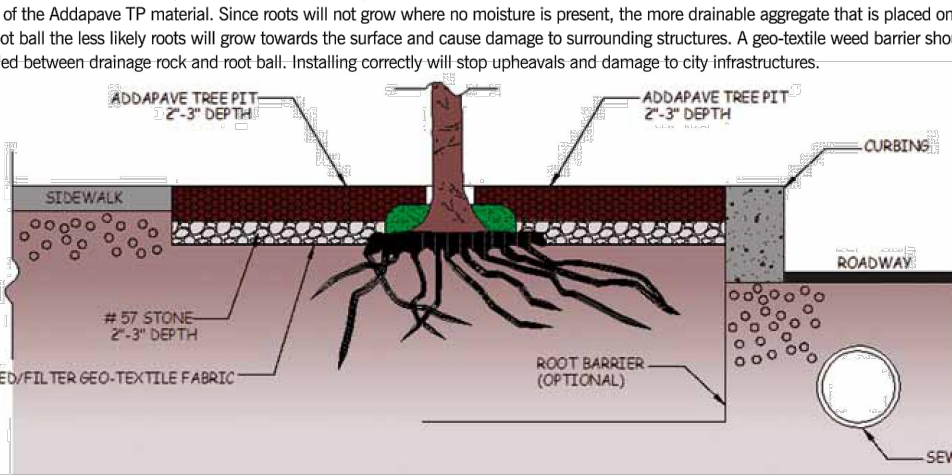


CHAMELEON WAYS
NATURAL AGGREGATE BOUND SURFACES

Chameleon Ways Inc. PO Box 387, Center Valley, PA 18034
P: 877-426-5687 F: 610-377-4654
E: info@chameleonways.com W: www.chameleonways.com

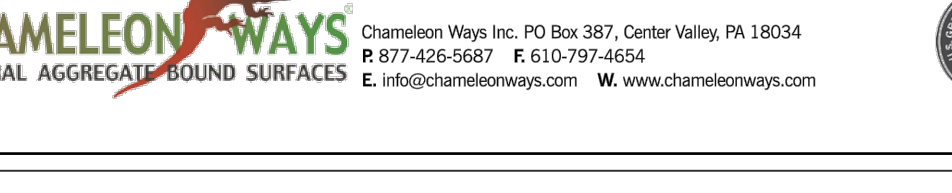

CHAMELEON WAYS
NATURAL AGGREGATE BOUND SURFACES

CHAMELEON WAYS
P.O. BOX 387
CENTER VALLEY, PA 18034
TOLL FREE: 1-877-426-5687
PHONE: (610) 377-2645
FAX: (610) 326-0117
www.chameleonways.com

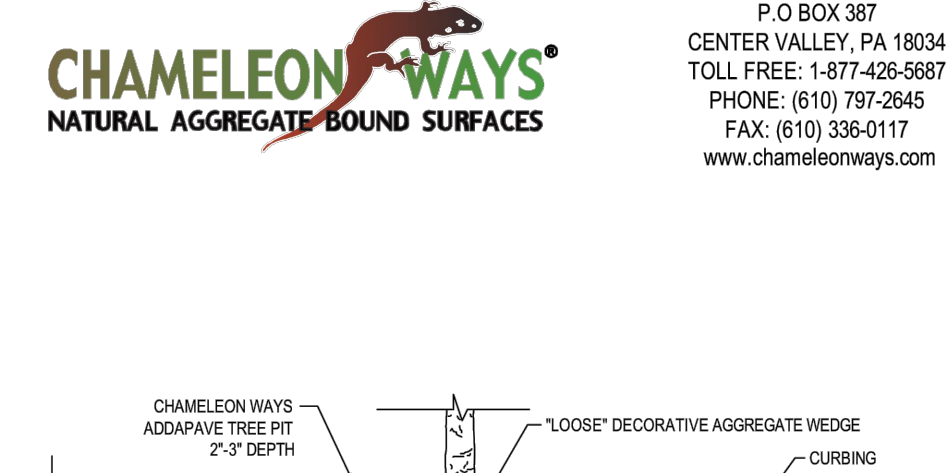

CHAMELEON WAYS
NATURAL AGGREGATE BOUND SURFACES

CHAMELEON WAYS
P.O. BOX 387
CENTER VALLEY, PA 18034
TOLL FREE: 1-877-426-5687
PHONE: (610) 377-2645
FAX: (610) 326-0117
www.chameleonways.com

NOTES:

1. A SUITABLE STEEL, WOOD, BRICK, STONE OR ALUMINUM EDGING SHOULD BE PROVIDED TO ENSURE A NEAT EDGE DETAIL.
2. ANY REPAIRS/RECOMMENDATIONS OR INFORMATION GIVEN BY CHAMELEON WAYS, INC. IS BASED ON PRACTICE, EXPERIENCE AND IS BELIEVED TO BE ACCURATE AT THE TIME OF PUBLICATION, NO LIABILITY OR RESPONSIBILITY OF ANY KIND INCLUDING LIABILITY FOR NEGLIGENCE IS ASSUMED IN THIS RESPECT BY THE COMPANY, ITS EMPLOYEES OR APPLICANTS.
3. IT IS RECOMMENDED THAT A CERTIFIED PROFESSIONAL ENGINEER DESIGN AND DEVELOP THE PROPER BASE STRUCTURE REQUIREMENTS TO SUPPORT THE EXPECTED LOADS AND TRAFFIC TO ACCORD THE CLIMATE AND SITE SPECIFIC CONDITIONS WHICH MAY EXIST.
4. INSTALLATION TO BE COMPLETED IN ACCORDANCE WITH MANUFACTURERS SPECIFICATIONS.
5. DO NOT SCALE DRAWING.
6. THIS DRAWING IS INTENDED FOR USE BY ARCHITECTS, ENGINEERS, CONTRACTORS, CONSULTANTS AND DESIGN PROFESSIONALS FOR PLANNING PURPOSES ONLY. THIS DRAWING MAY NOT BE USED FOR CONSTRUCTION.
7. ALL INFORMATION CONTAINED HEREIN WAS CURRENT AT THE TIME OF DEVELOPMENT BUT MUST BE REVIEWED AND APPROVED BY THE PRODUCT MANUFACTURER TO BE CONSIDERED ACCURATE.
8. CONTRACTOR NOTE FOR PRODUCT AND COMPANY INFORMATION VISIT www.Chameleon.com/usa AND ENTER REFERENCE NUMBER 1317-008.

ADDAPAVE TREE PIT SYSTEM

ADDAPAVE TREE PIT SYSTEM

1137-008

REVISION DATE 07/13/2015

PROTECTED BY COPYRIGHT ©2015 CHAMELEON WAYS LTD.


CHAMELEON WAYS

[illegible][illegible]

NEW RETAIL EXPANSION FOR:
CONTINENTAL HOTEL
4000 COLLINS AVE. MIAMI BEACH, FL. 33140


CHARLES H. BENSON & ASSOCIATES ARCHITECTS, P.A.
architect planner interiors
1665 WASHINGTON AVE. 2nd. FLOOR MIAMI BEACH, FLORIDA 33139 Ph: 305-532-6161 * Fax: 305-532-6151
ARCHITECTURE LICENSE # AR14022 NCARB CERTIFICATE # 42,136

DRAWN BY	PROJECT NUMBER	L-5	
CHARLES BENSON		OF	
SCALE	DATE		
	21612		JAMES P. SOGASH ARCHITECT

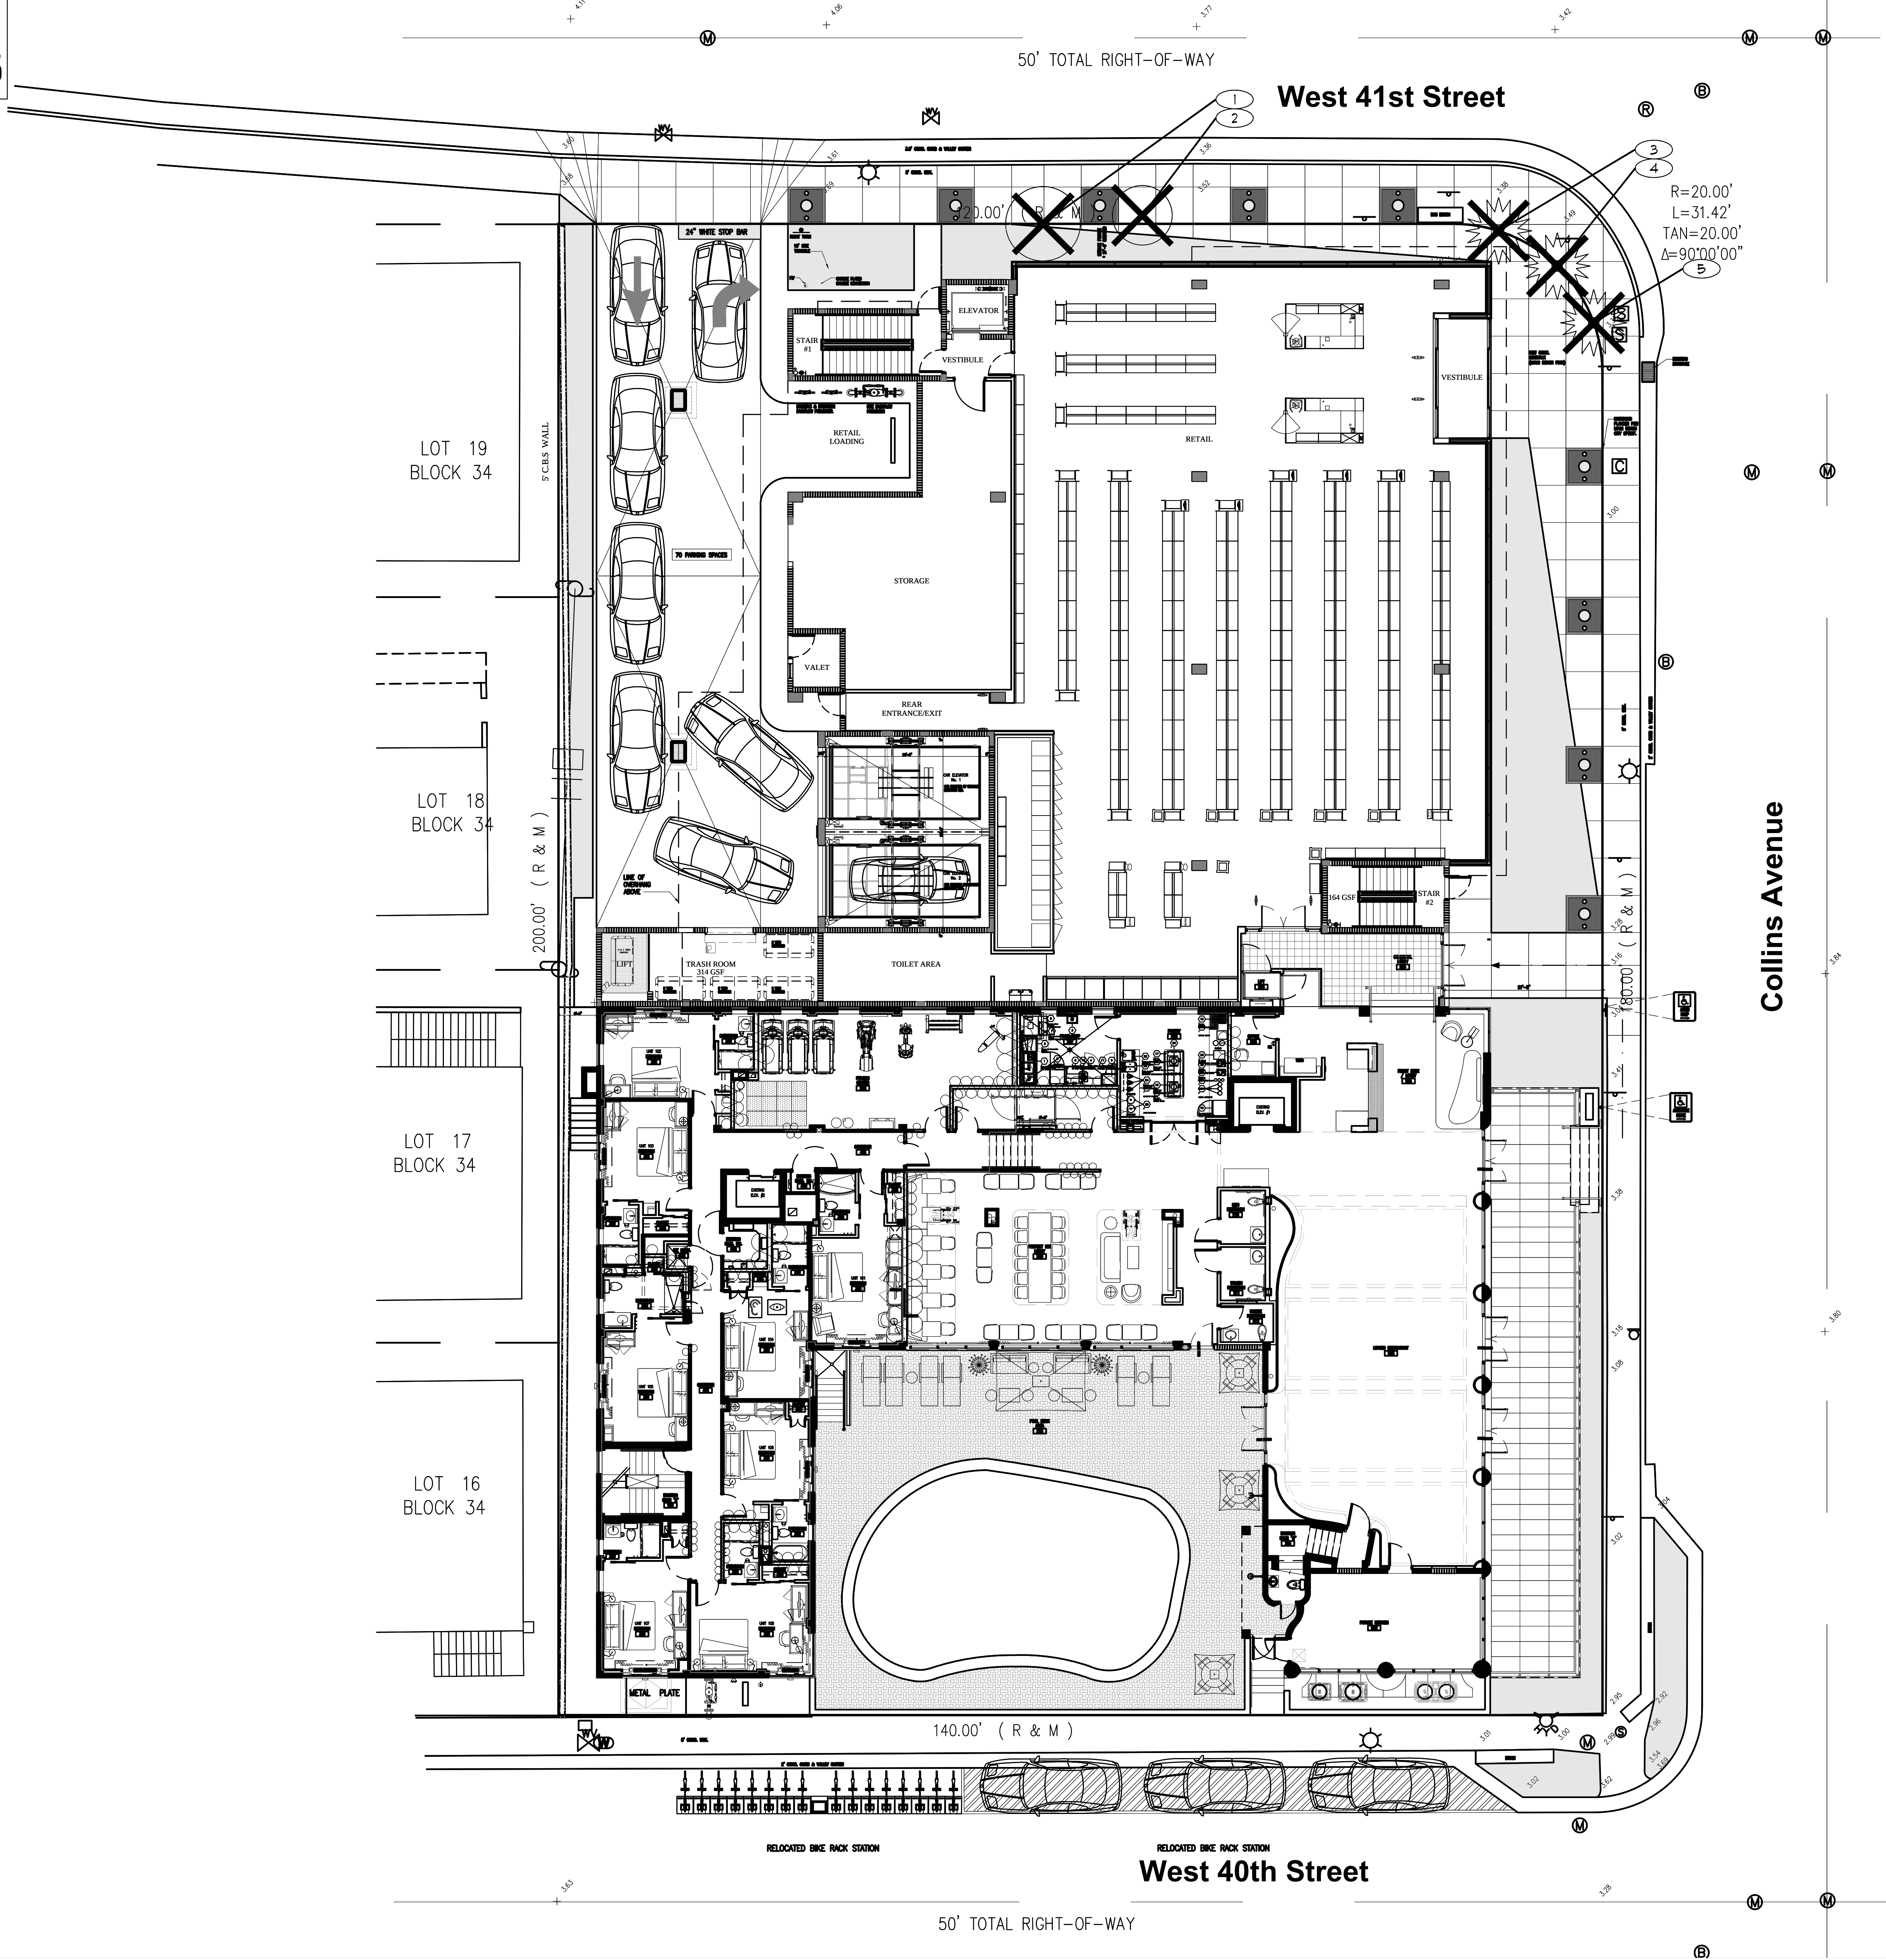

- NOTES:
- A WRITTEN TREE REMOVAL PERMIT IS REQUIRED FROM THE LOCAL GOVERNING AGENCY PRIOR TO REMOVAL OF ANY TREES OR PALMS FROM THE SITE.
 - SEE LANDSCAPE PLANS FOR PROPOSED LANDSCAPE PLANTINGS, LANDSCAPE LEGEND, PLANTLIST, SPECIFICATIONS, DETAILS, ETC.
 - THE CONTRACTOR SHALL REMOVE ALL TREES AND HEDGES AS PER PLANS AND AS APPROVED BY THE LOCAL GOVERNING AGENCIES (THE CITY OF MIAMI BEACH). TREE, PALM AND HEDGE MATERIAL SHALL INCLUDE ALL TRUNKS, STUMPS, AND ROOTS. ALL EXCESS DEBRIS SHALL BE REMOVED FROM THE SITE AND DISPOSED OF AT AN APPROVED SITE. ALL HOLES AND DEPRESSIONS SHALL BE BACKFILLED WITH CLEAN, APPROVED BACKFILL.
 - LOCATIONS SHOWN FOR THE EXISTING TREES AND PALMS ARE APPROXIMATE. EXACT LOCATIONS ARE TO BE FIELD VERIFIED BY A REGISTERED LAND SURVEYOR (R.L.S.) PRIOR TO ANY PAVING OR ANY OTHER SUCH WORK WHICH WILL BE IMPACTED BY ANY TREES OR PALMS TO REMAIN.
 - ALL INVASIVE EXOTIC VEGETATION AND ANY ANY OTHER PLANTS LISTED AS CATEGORY 1, ON THE FLORIDA EXOTIC PEST PLANT COUNCIL'S LIST OF FLORIDA'S MOST INVASIVE SPECIES SHALL BE REMOVED FROM THE SITE AND MAINTENANCE SHALL GUARANTEE CONTROL OF RE-INVASION.

CONTINENTAL, 4000 COLLINS AVE., MIAMI BEACH, FL. 33140										
1/22/2017										
TREE NUM	SYM	COMMON NAME	BOTANICAL NAME	HEIGHT	SPREAD	DBH	STATUS	CANOPY	CANOPY LOSS	REMARKS
1	TH	PINK TABEBUA	Tabebuia heterophylla	15	10	6	REMOVE	79	79	
2	TH	PINK TABEBUA	Tabebuia heterophylla	10	8	5	REMOVE	50	50	
3	WR	WASHINGTONIA PALM	Washingtonia robusta	24	12	9	REMOVE	113	113	
4	WR	WASHINGTONIA PALM	Washingtonia robusta	32	12	9	REMOVE	113	113	
5	WR	WASHINGTONIA PALM	Washingtonia robusta	25	12	9	REMOVE	113	113	
TOTALS								488	488	
FIELD SURVEY BY JFS DESIGN INC. DONE ON JANUARY 21, 2017										

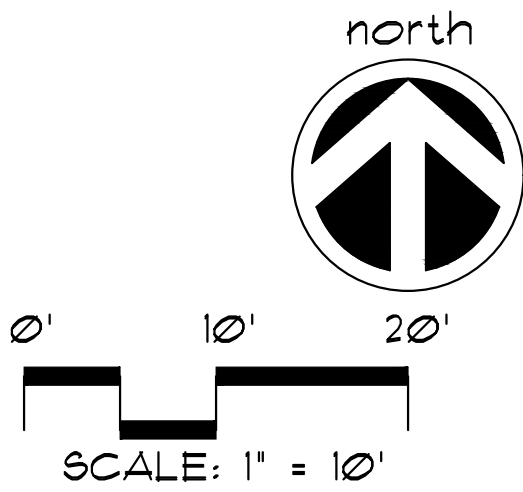

A WRITTEN TREE REMOVAL PERMIT IS REQUIRED FROM THE CITY OF MIAMI BEACH PRIOR TO REMOVAL OF ANY TREES OR PALMS FROM THIS SITE.

SEE LANDSCAPE PLANS FOR LANDSCAPE PLANTINGS, LANDSCAPE LEGEND, PLANTLIST, SPECIFICATIONS, DETAILS, ETC.

TREE DISPOSITION PLAN

These drawings and copies thereof furnished by the architect are his property they are not to be used on other work and are to be returned upon demand at the completion of work. If this drawing or any part thereof is used in any manner without the consent of the architect the user thereof becomes indebted to the architect for full completion.

NEW RETAIL EXPANSION FOR:
CONTINENTAL HOTEL
4000 COLLINS AVE. MIAMI BEACH, FL. 33140

CHARLES H. BENSON & ASSOCIATES ARCHITECTS, P.A.
architect planner interiors
1665 WASHINGTON AVE. 2nd. FLOOR MIAMI BEACH, FLORIDA 33139
ARCHITECTURE LICENSE # AR14022 NCARB CERTIFICATE # 42,136
Ph: 305-532-6161 * Fax: 305-532-6151

DRAWN BY CHARLES BENSON	PROJECT NUMBER 21612	TD-1 OF
SCALE AS SHOWN	DATE 03-03-16	JAMES F. SOGASH R.L.A. # 0001132