
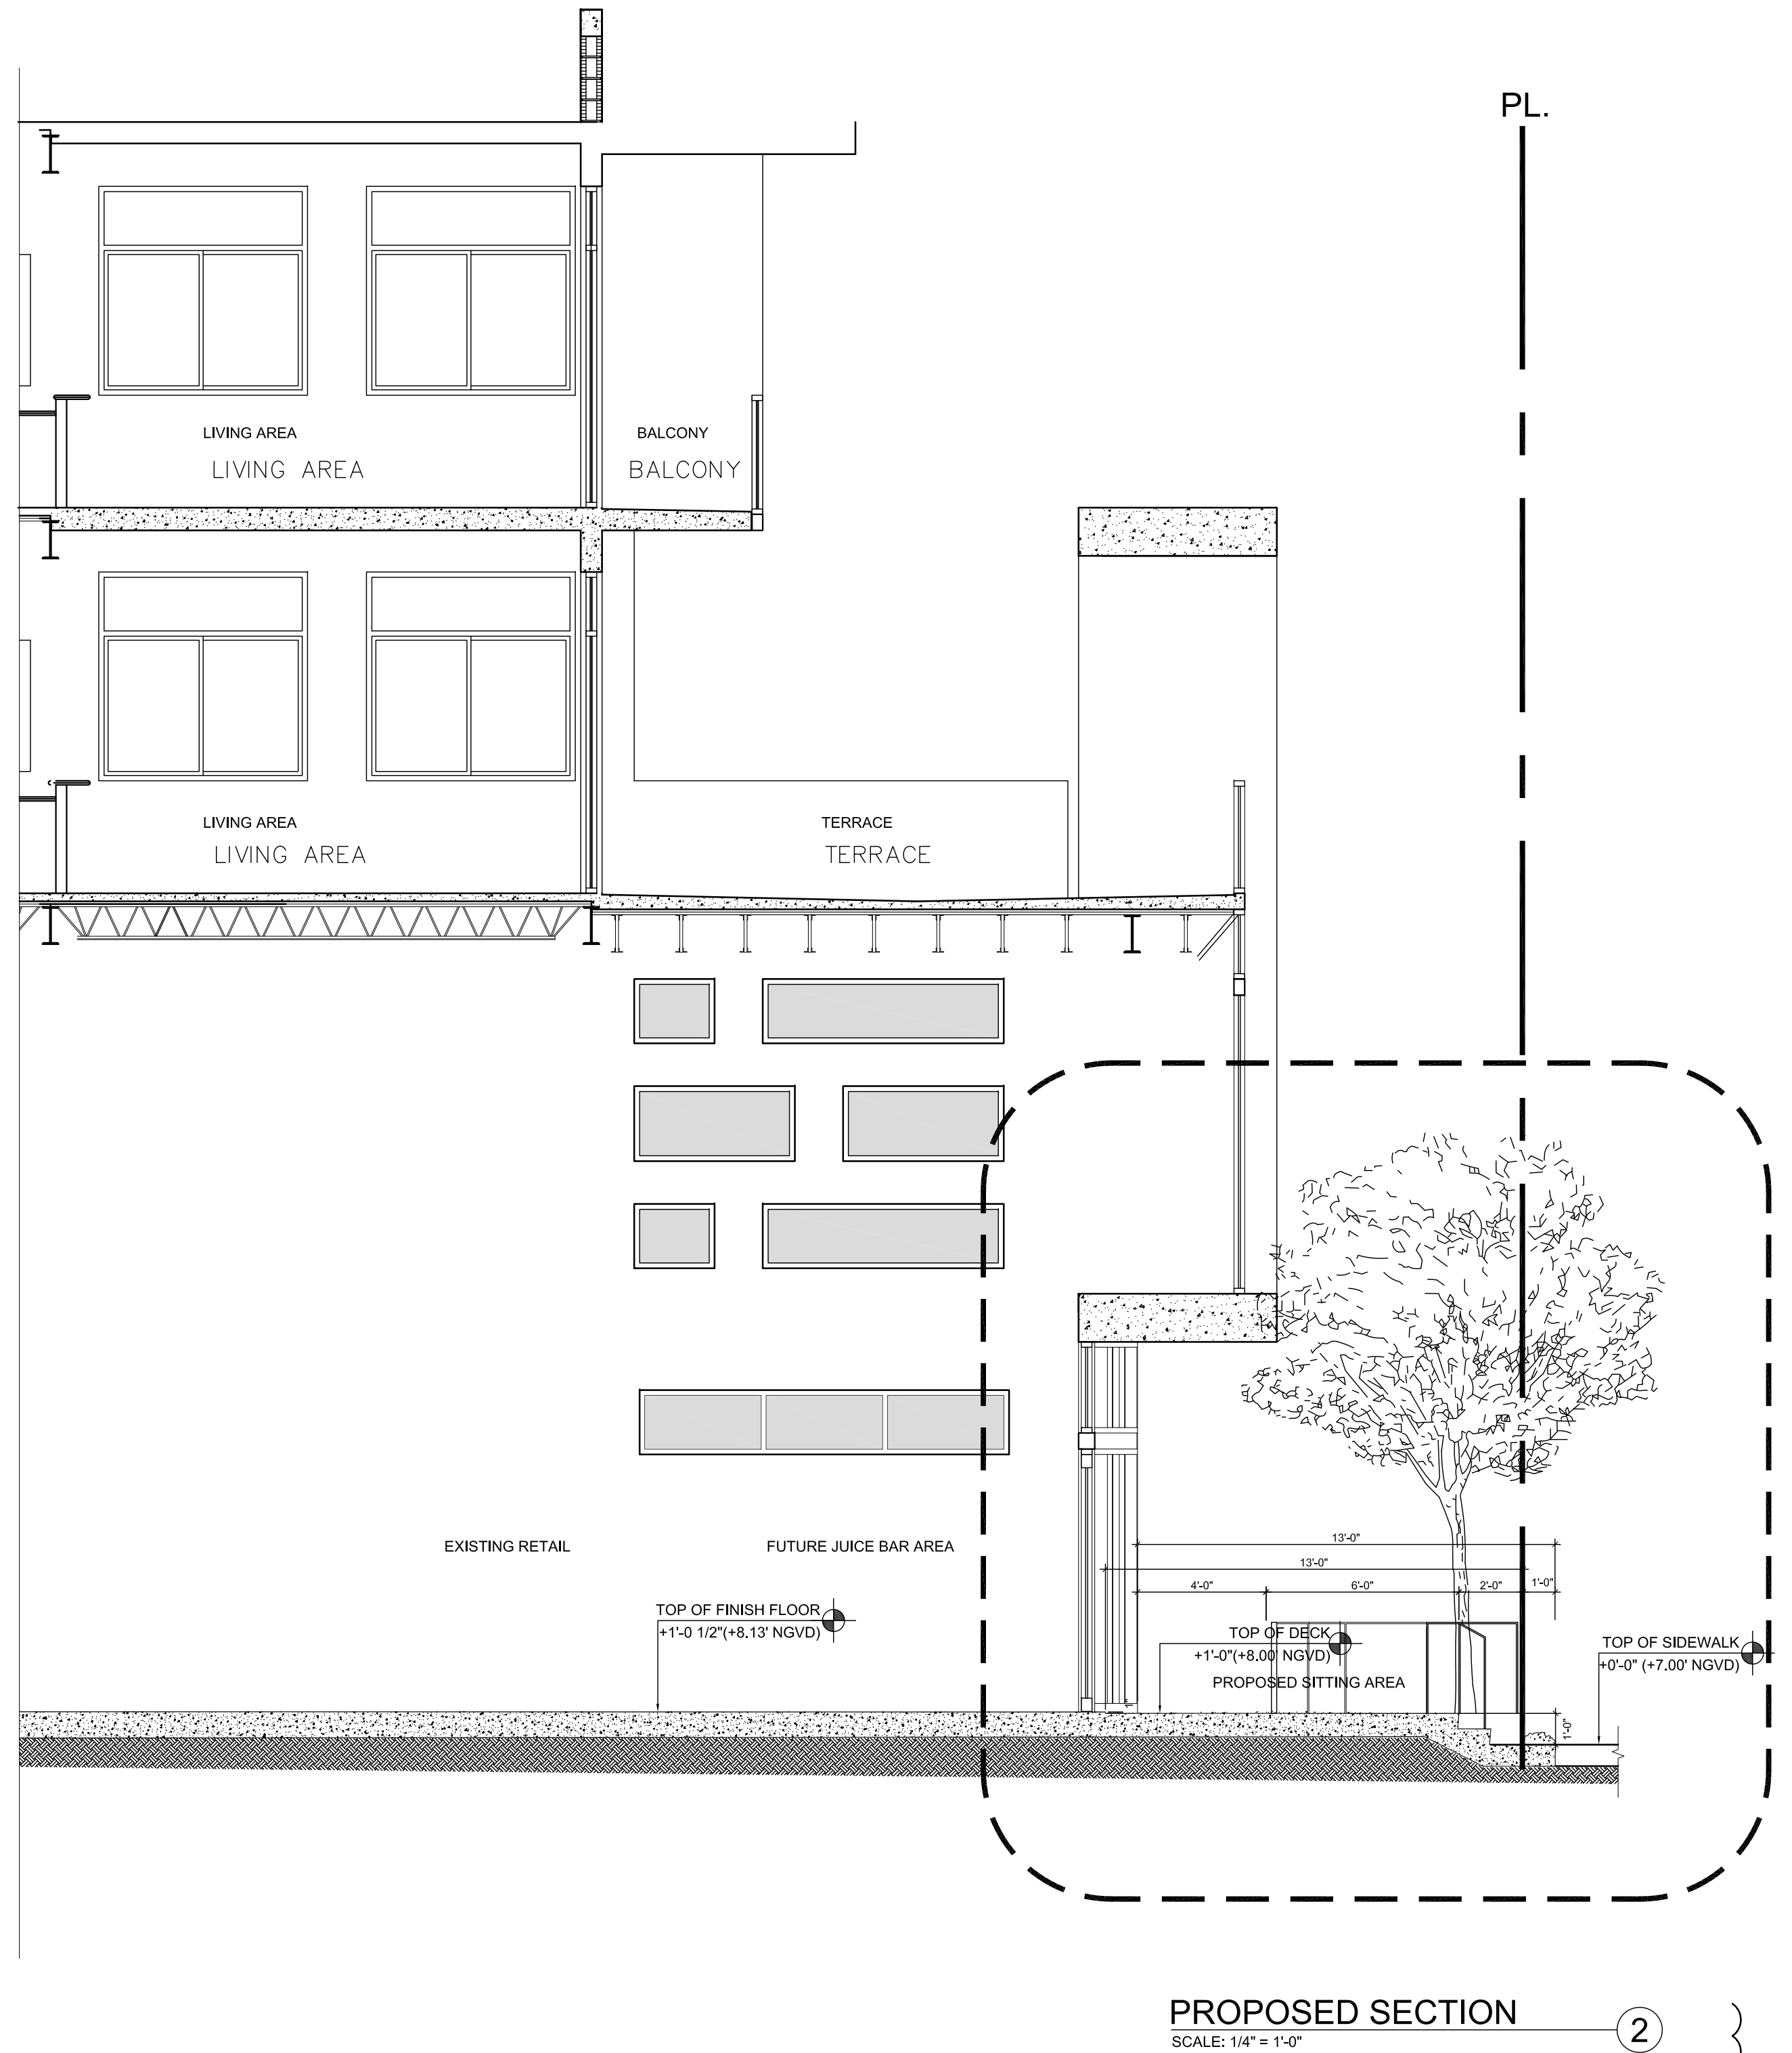


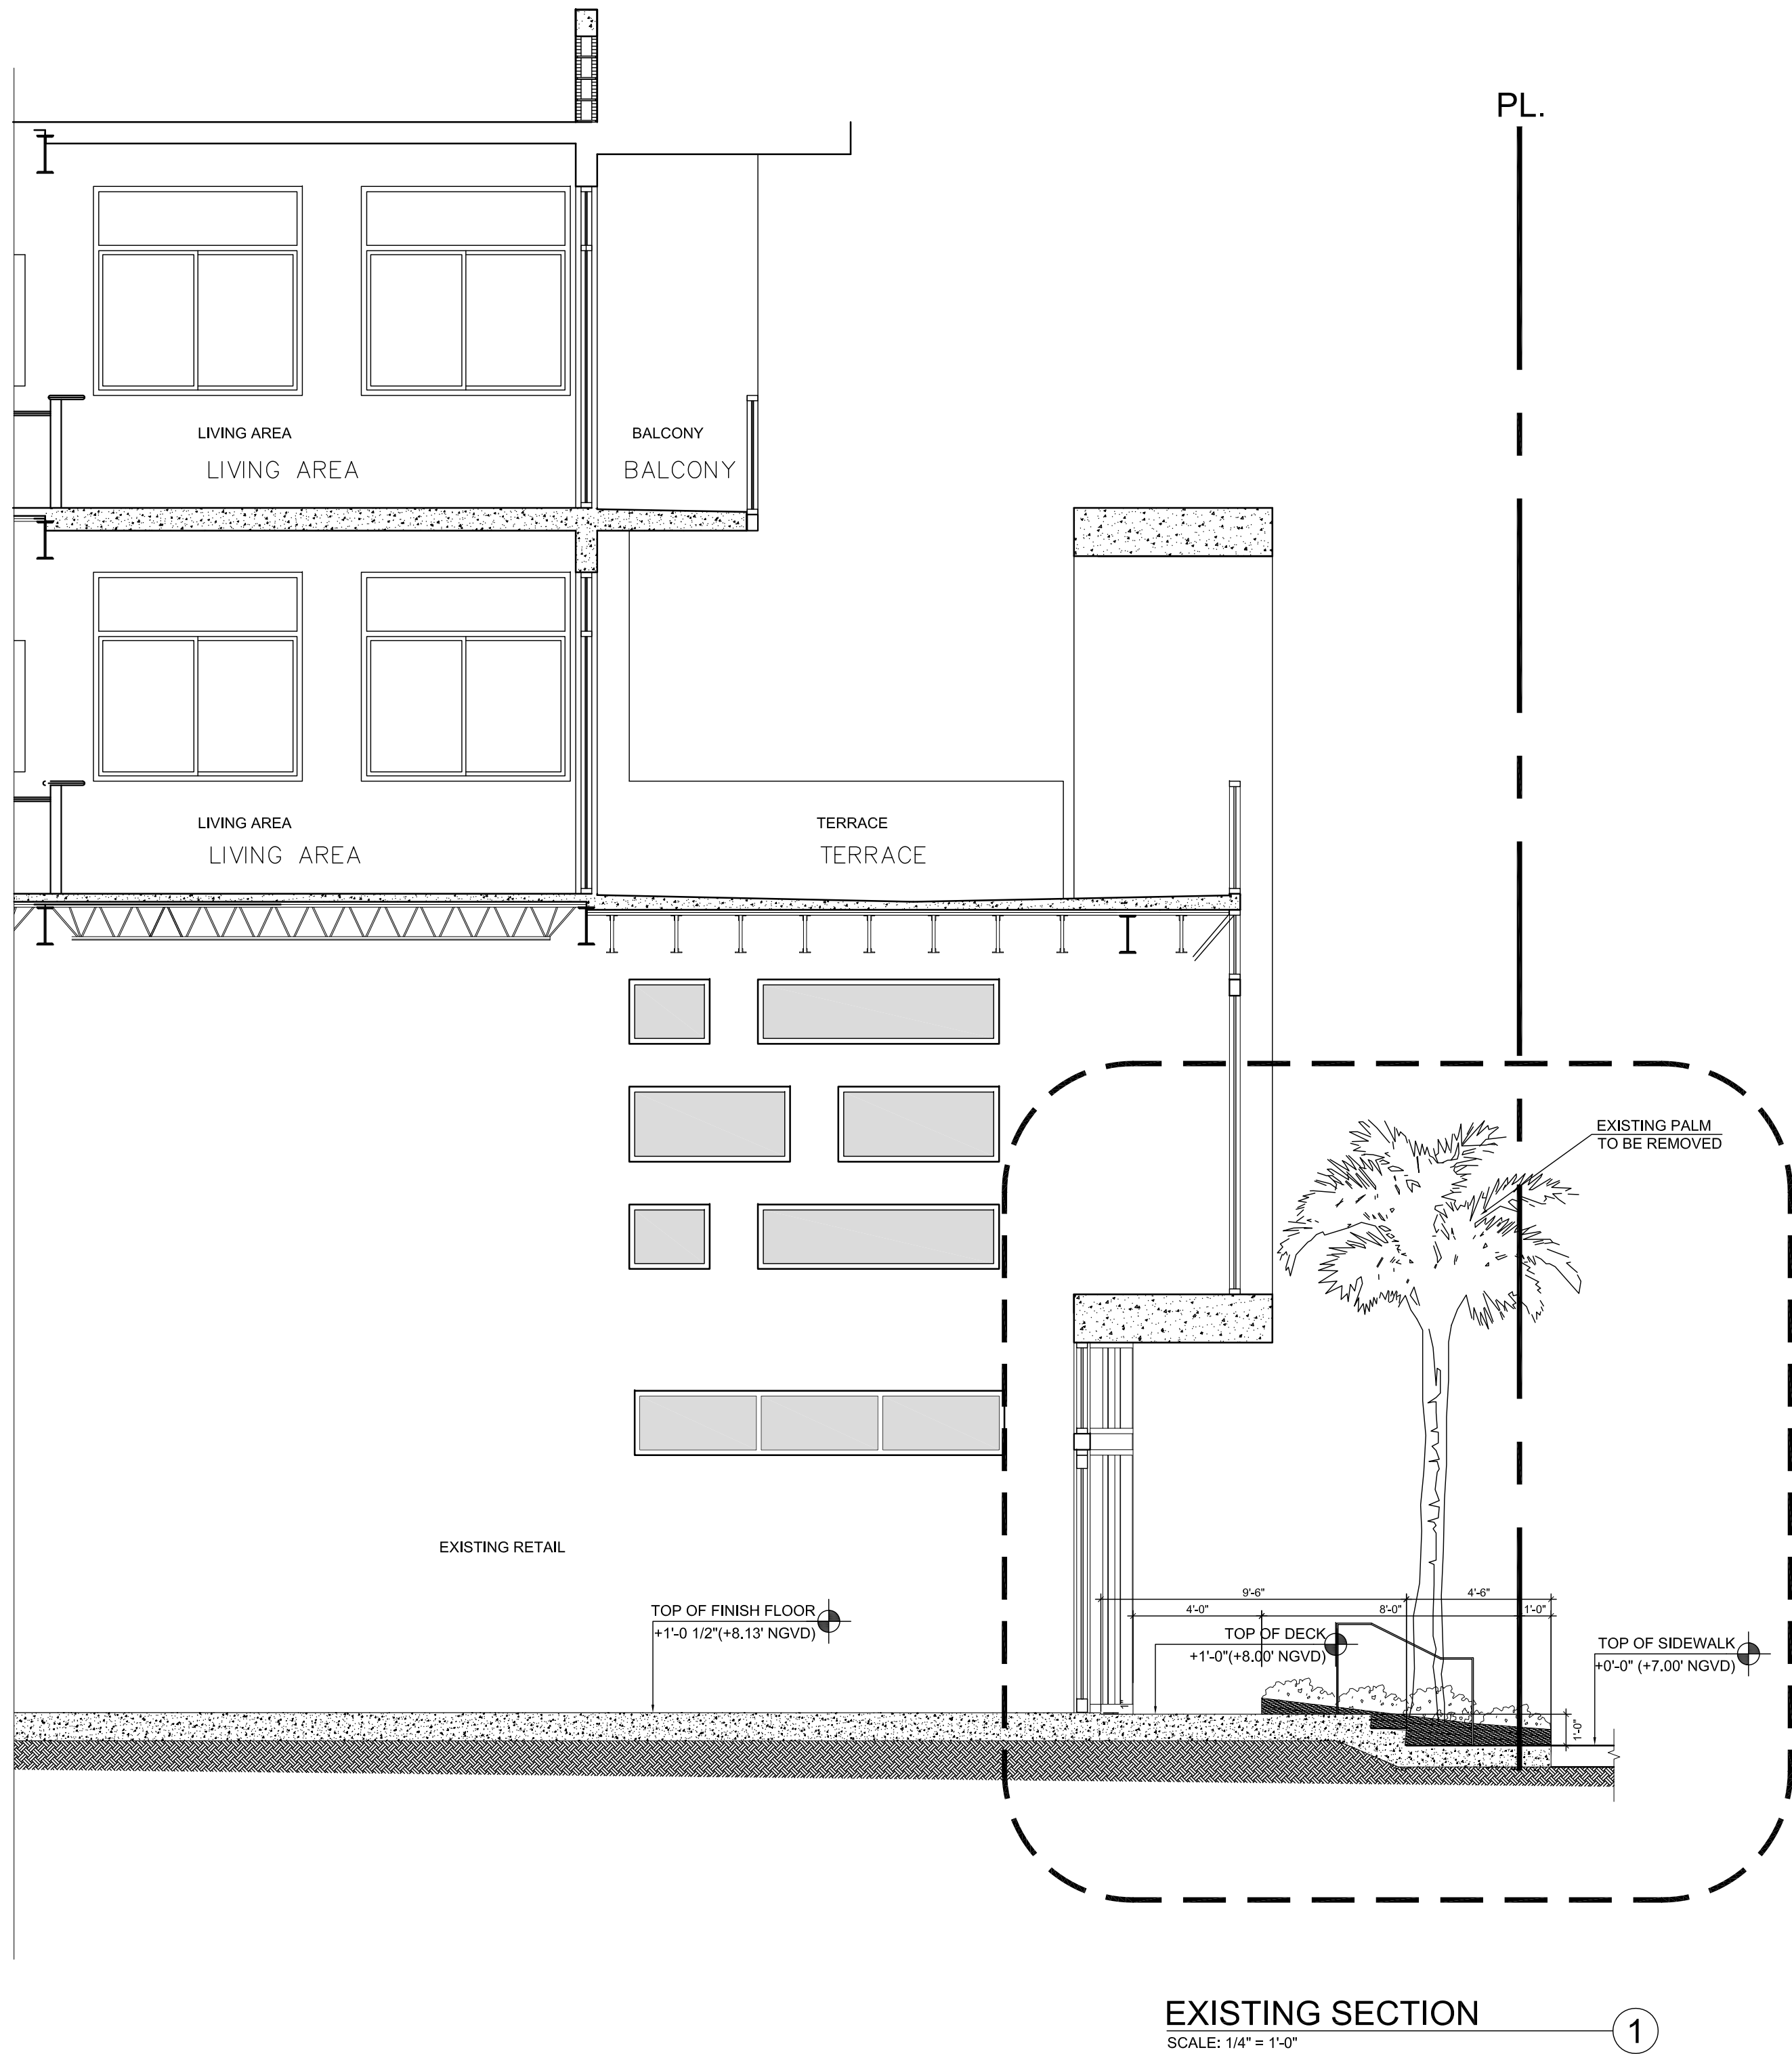

1	02-16-17	HPB CITY CMMT
△	DATE	REVISION
DWG. TITLE		
EXISTING & PROPOSED SECTION		
SCALE		
AS SHOWN		
PROJECT NO.		
2017-04		
DATE		
01-28-17		
SHEET NUMBER		
A-101		